



EXISTING FRONT ELEVATION (1:100)

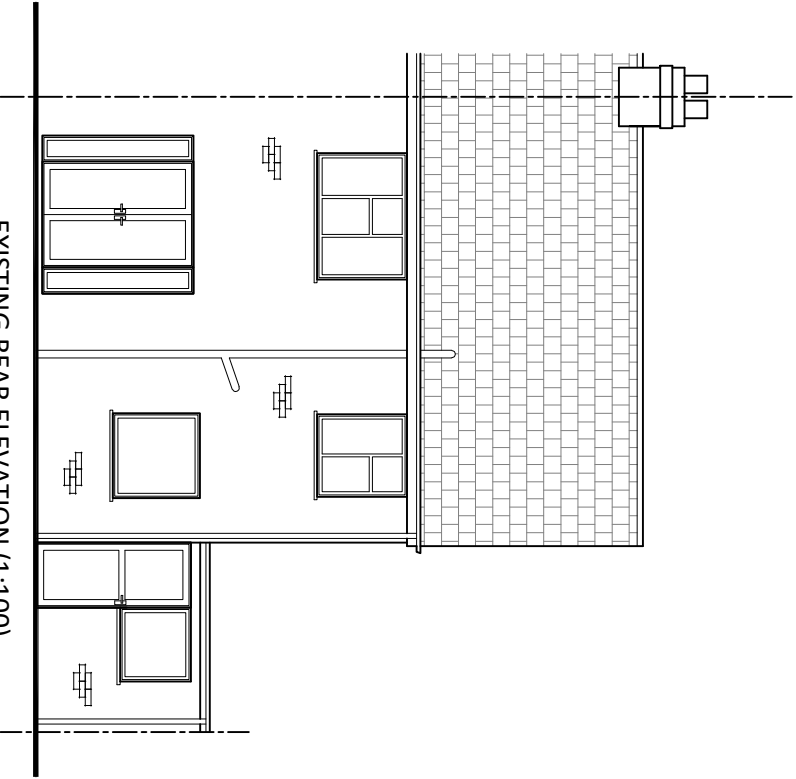


EXISTING REAR ELEVATION (1:100)

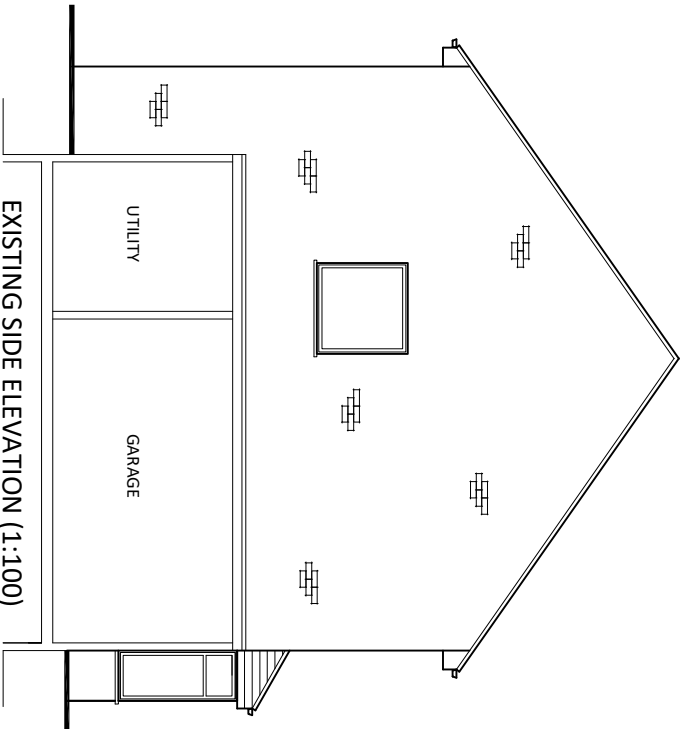


EXISTING SIDE ELEVATION (1:100)

EXISTING EXTERNAL MATERIALS (UNLESS NOTED OTHERWISE):


- MAIN ROOF: Interlocking roof tiles  
WALLS: Facing brick  
WINDOWS: White double glazed UPVC  
RAIN WATER GOODS: White square section UPVC gutters and down pipes

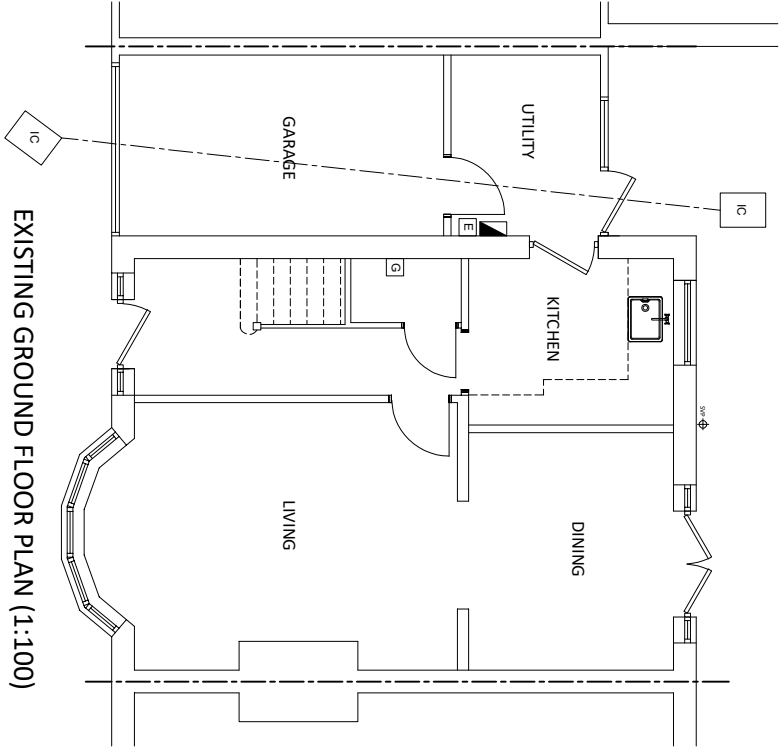


EXISTING GROUND FLOOR PLAN (1:100)

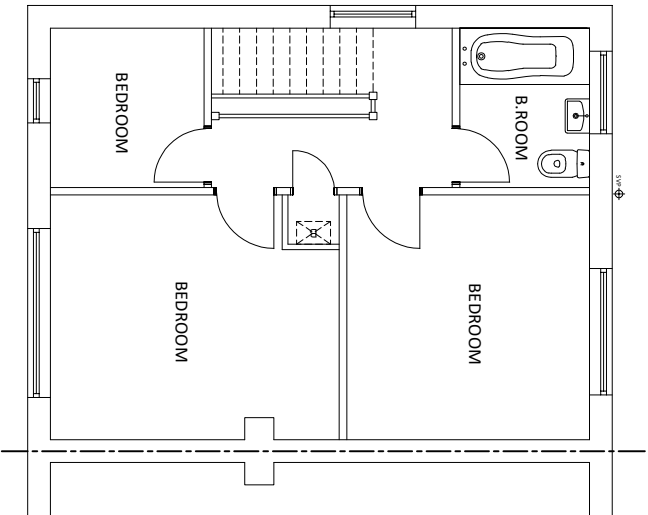

EXISTING FIRST FLOOR PLAN (1:100)

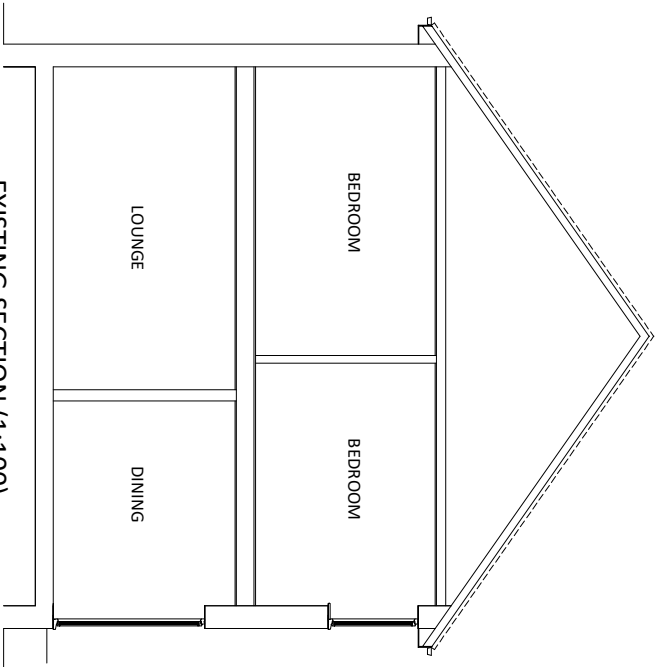

EXISTING SECTION (1:100)

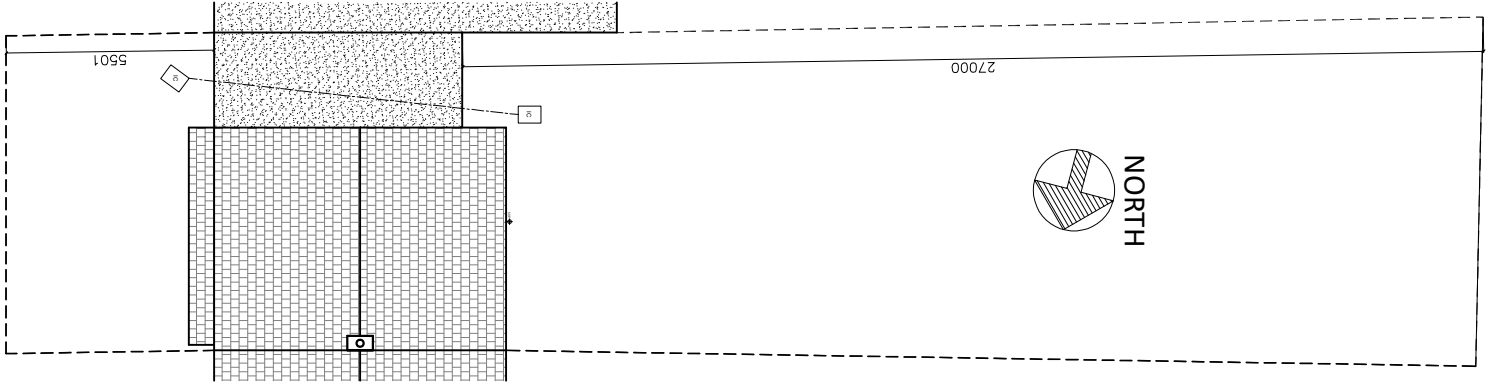

EXISTING SITE PLAN (1:200)

A		Minor amendments to plans	04.10.21
Rev	Description	Date	
Client			
Mr Brewis & Ms Southern			
Project			
Proposed Alterations at 5 Astley Gardens NE26 4JJ			
Date	May 21'	Rev	A
Dwg No	PL01	Scale	1:100/200 at A3
Drawn	LM	Project No	246

CLMDESIGN

ARCHITECTURAL & INTERIOR FRAME DESIGN