




PROPOSED FRONT ELEVATION (1:100)

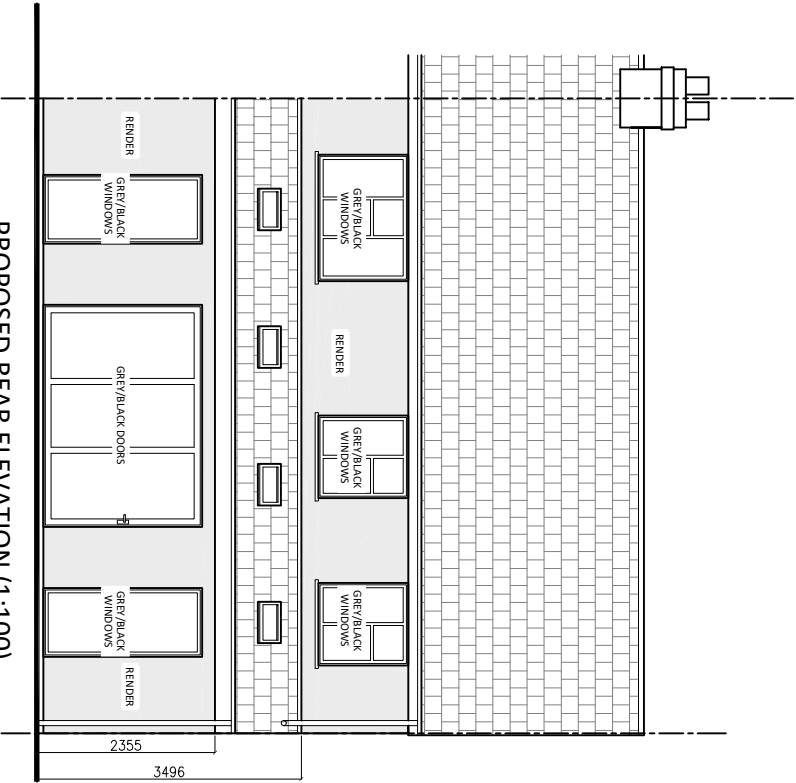

PROPOSED REAR ELEVATION (1:100)

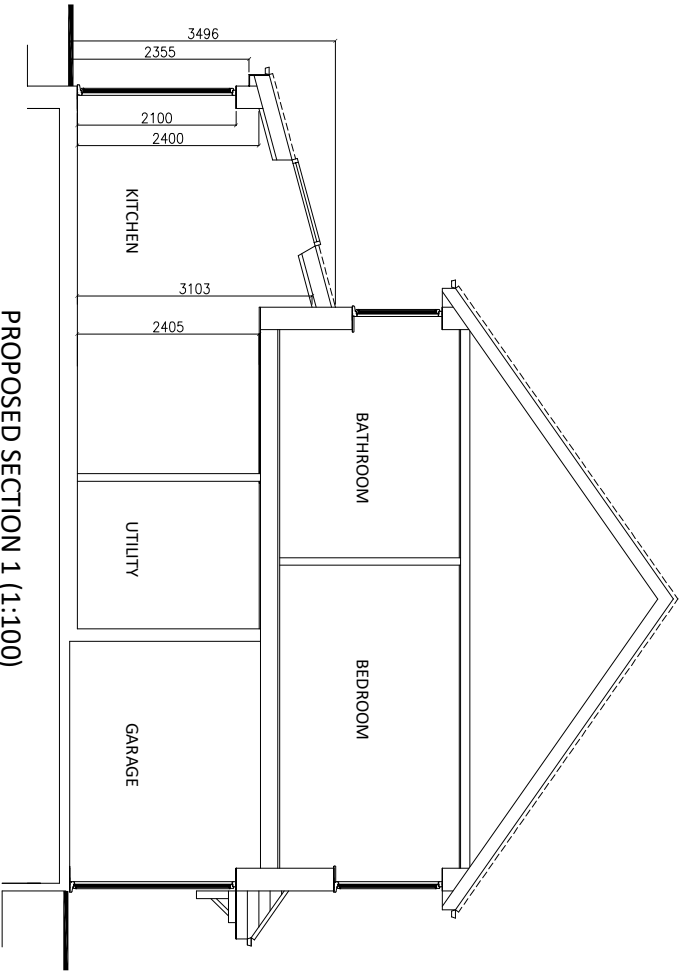


PROPOSED SECTION 1 (1:100)

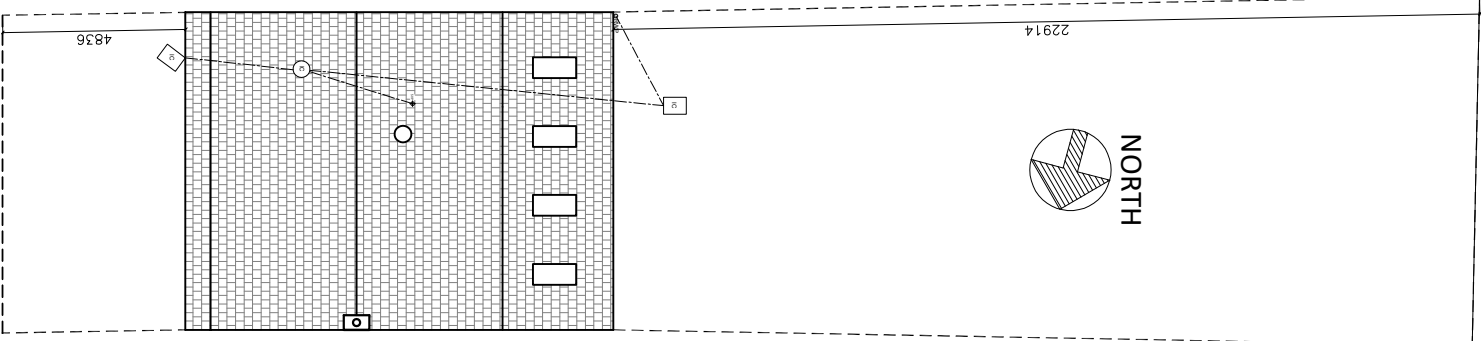


PROPOSED SITE PLAN (1:200)


- PROPOSED EXTERNAL MATERIALS (UNLESS NOTED OTHERWISE):**
- MAIN ROOF:** Plain tile
- WALLS:** White/ivory render
- WINDOWS:** Grey/black double glazed UPVC/aluminium
- RAIN WATER GOODS:** Black round section UPVC gutters and down pipes

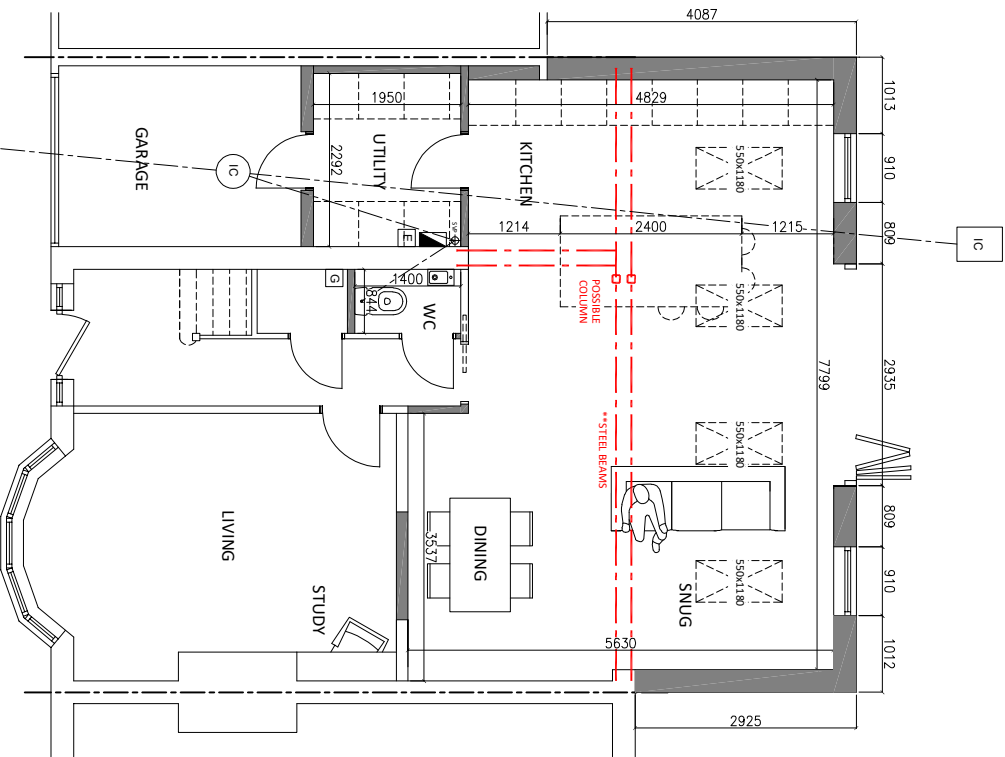

PROPOSED GROUND FLOOR PLAN (1:100)

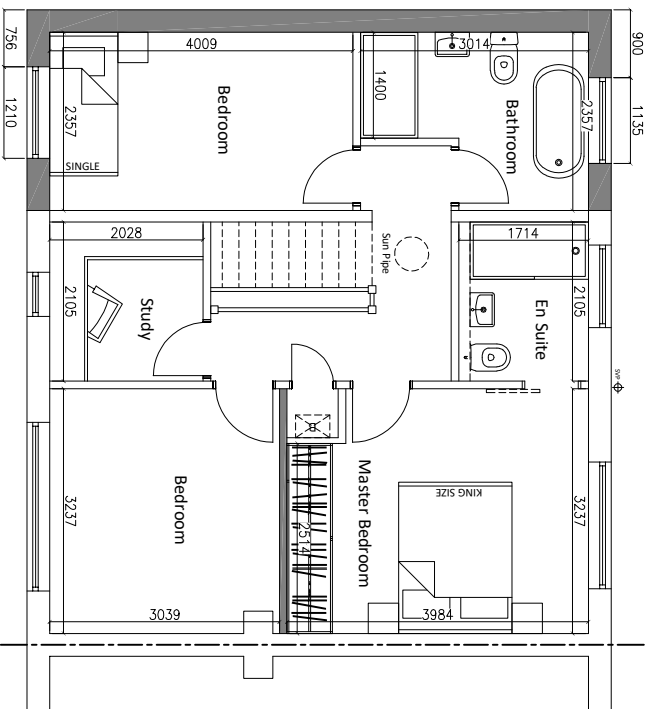

PROPOSED FIRST FLOOR PLAN (1:100)

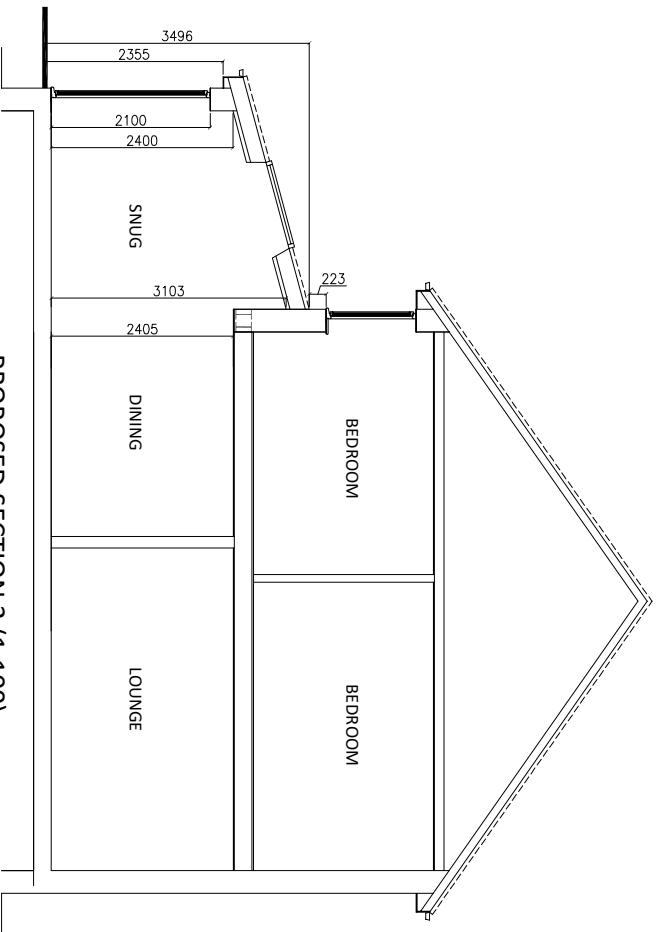

PROPOSED SECTION 2 (1:100)

A		Additional first floor extension over existing garage	27.09.21
Rev	Description	Date	
Client			
Mr Brewis & Ms Southern			
Project			
Proposed Alterations at 5 Astley Gardens NE26 4JJ			
Date	May 21'	Rev	A
Dwg No	PL02	Scale	1:100/200 at A3
Drawn	LM	Project No	246

CLMDESIGN

ARCHITECTURAL & INTERIOR DESIGN