

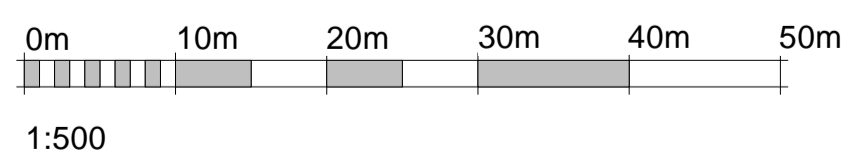


2 Location Plan
1 : 1250

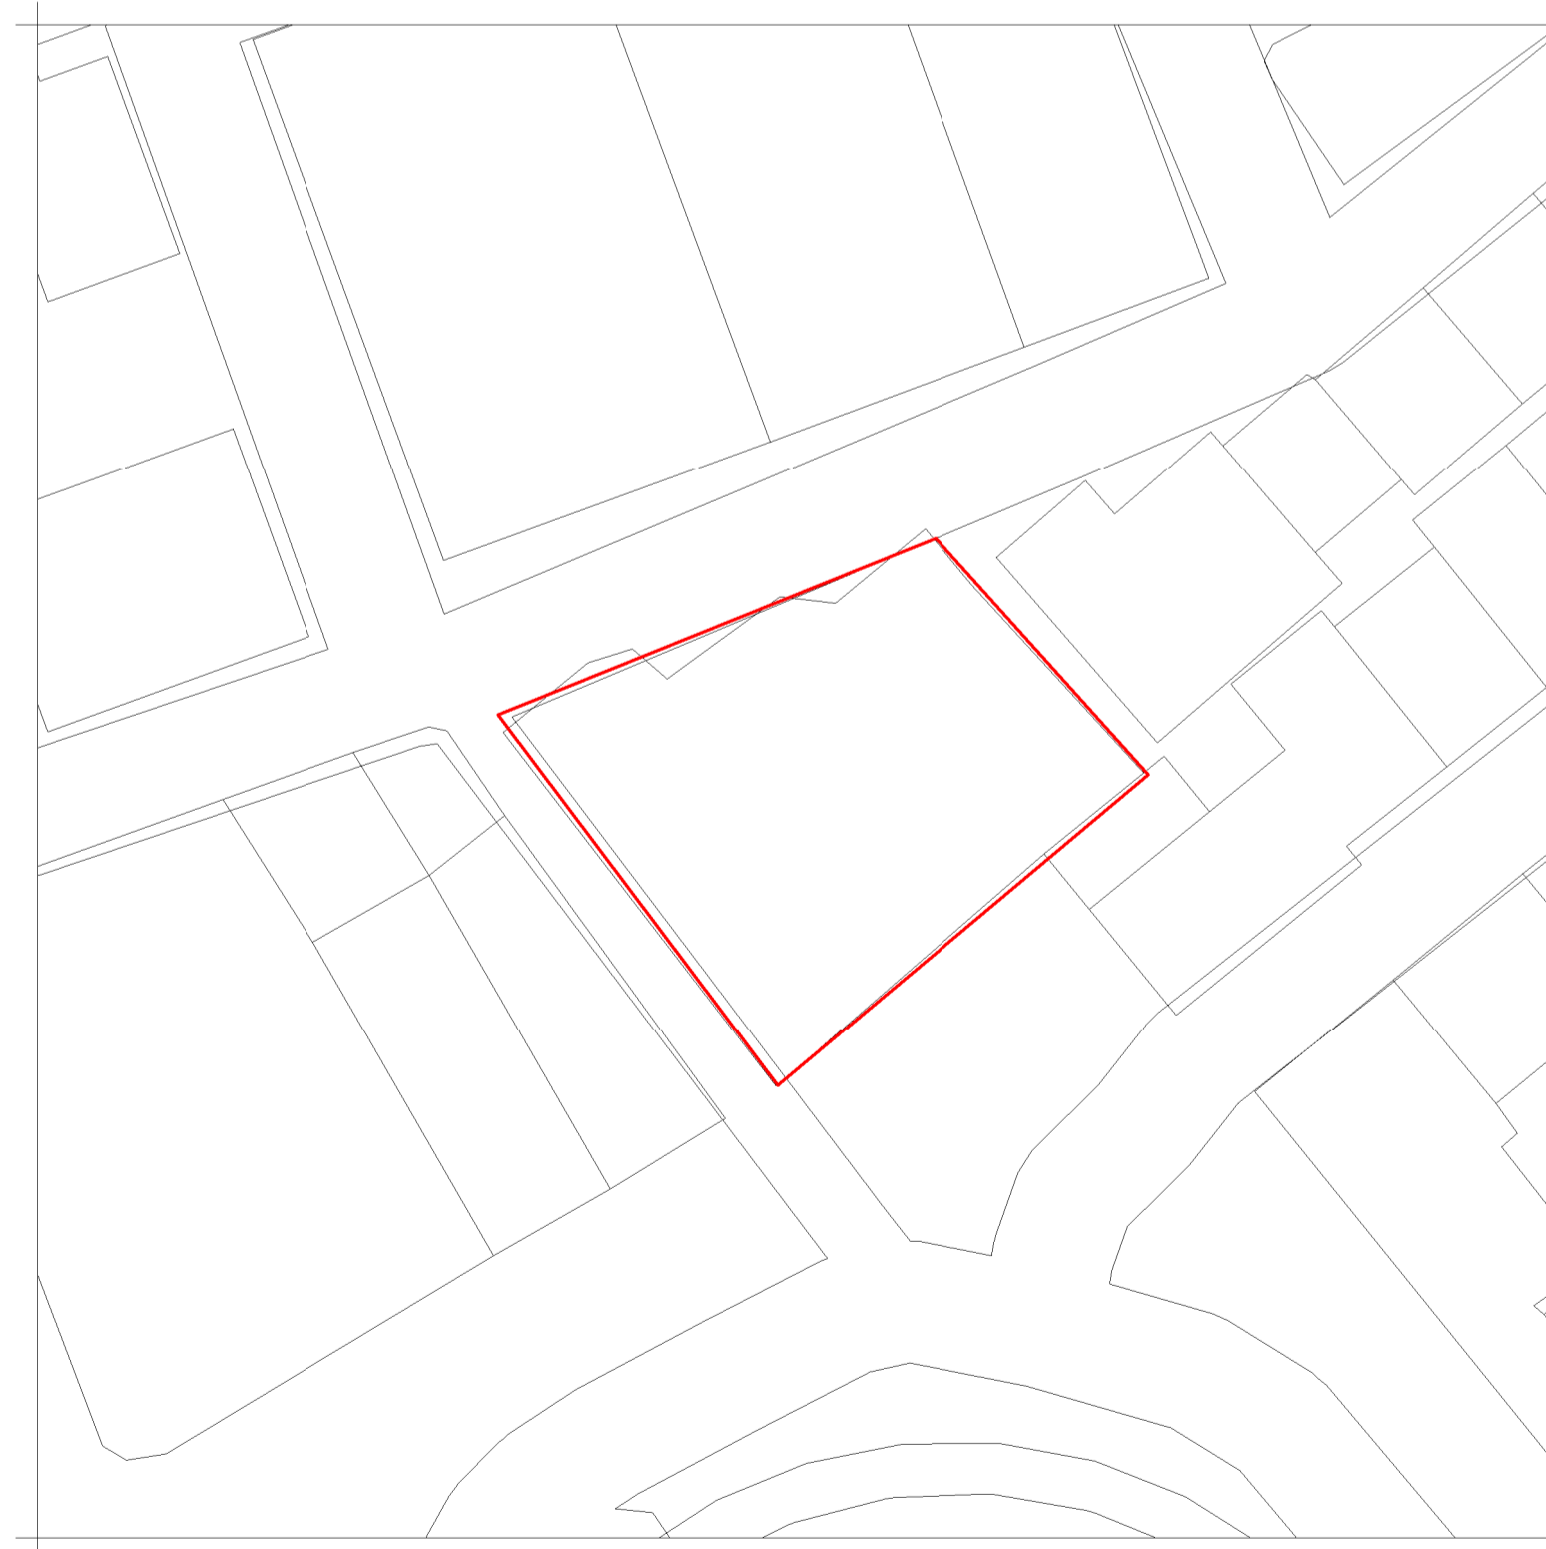


3 Block Plan
1 : 500

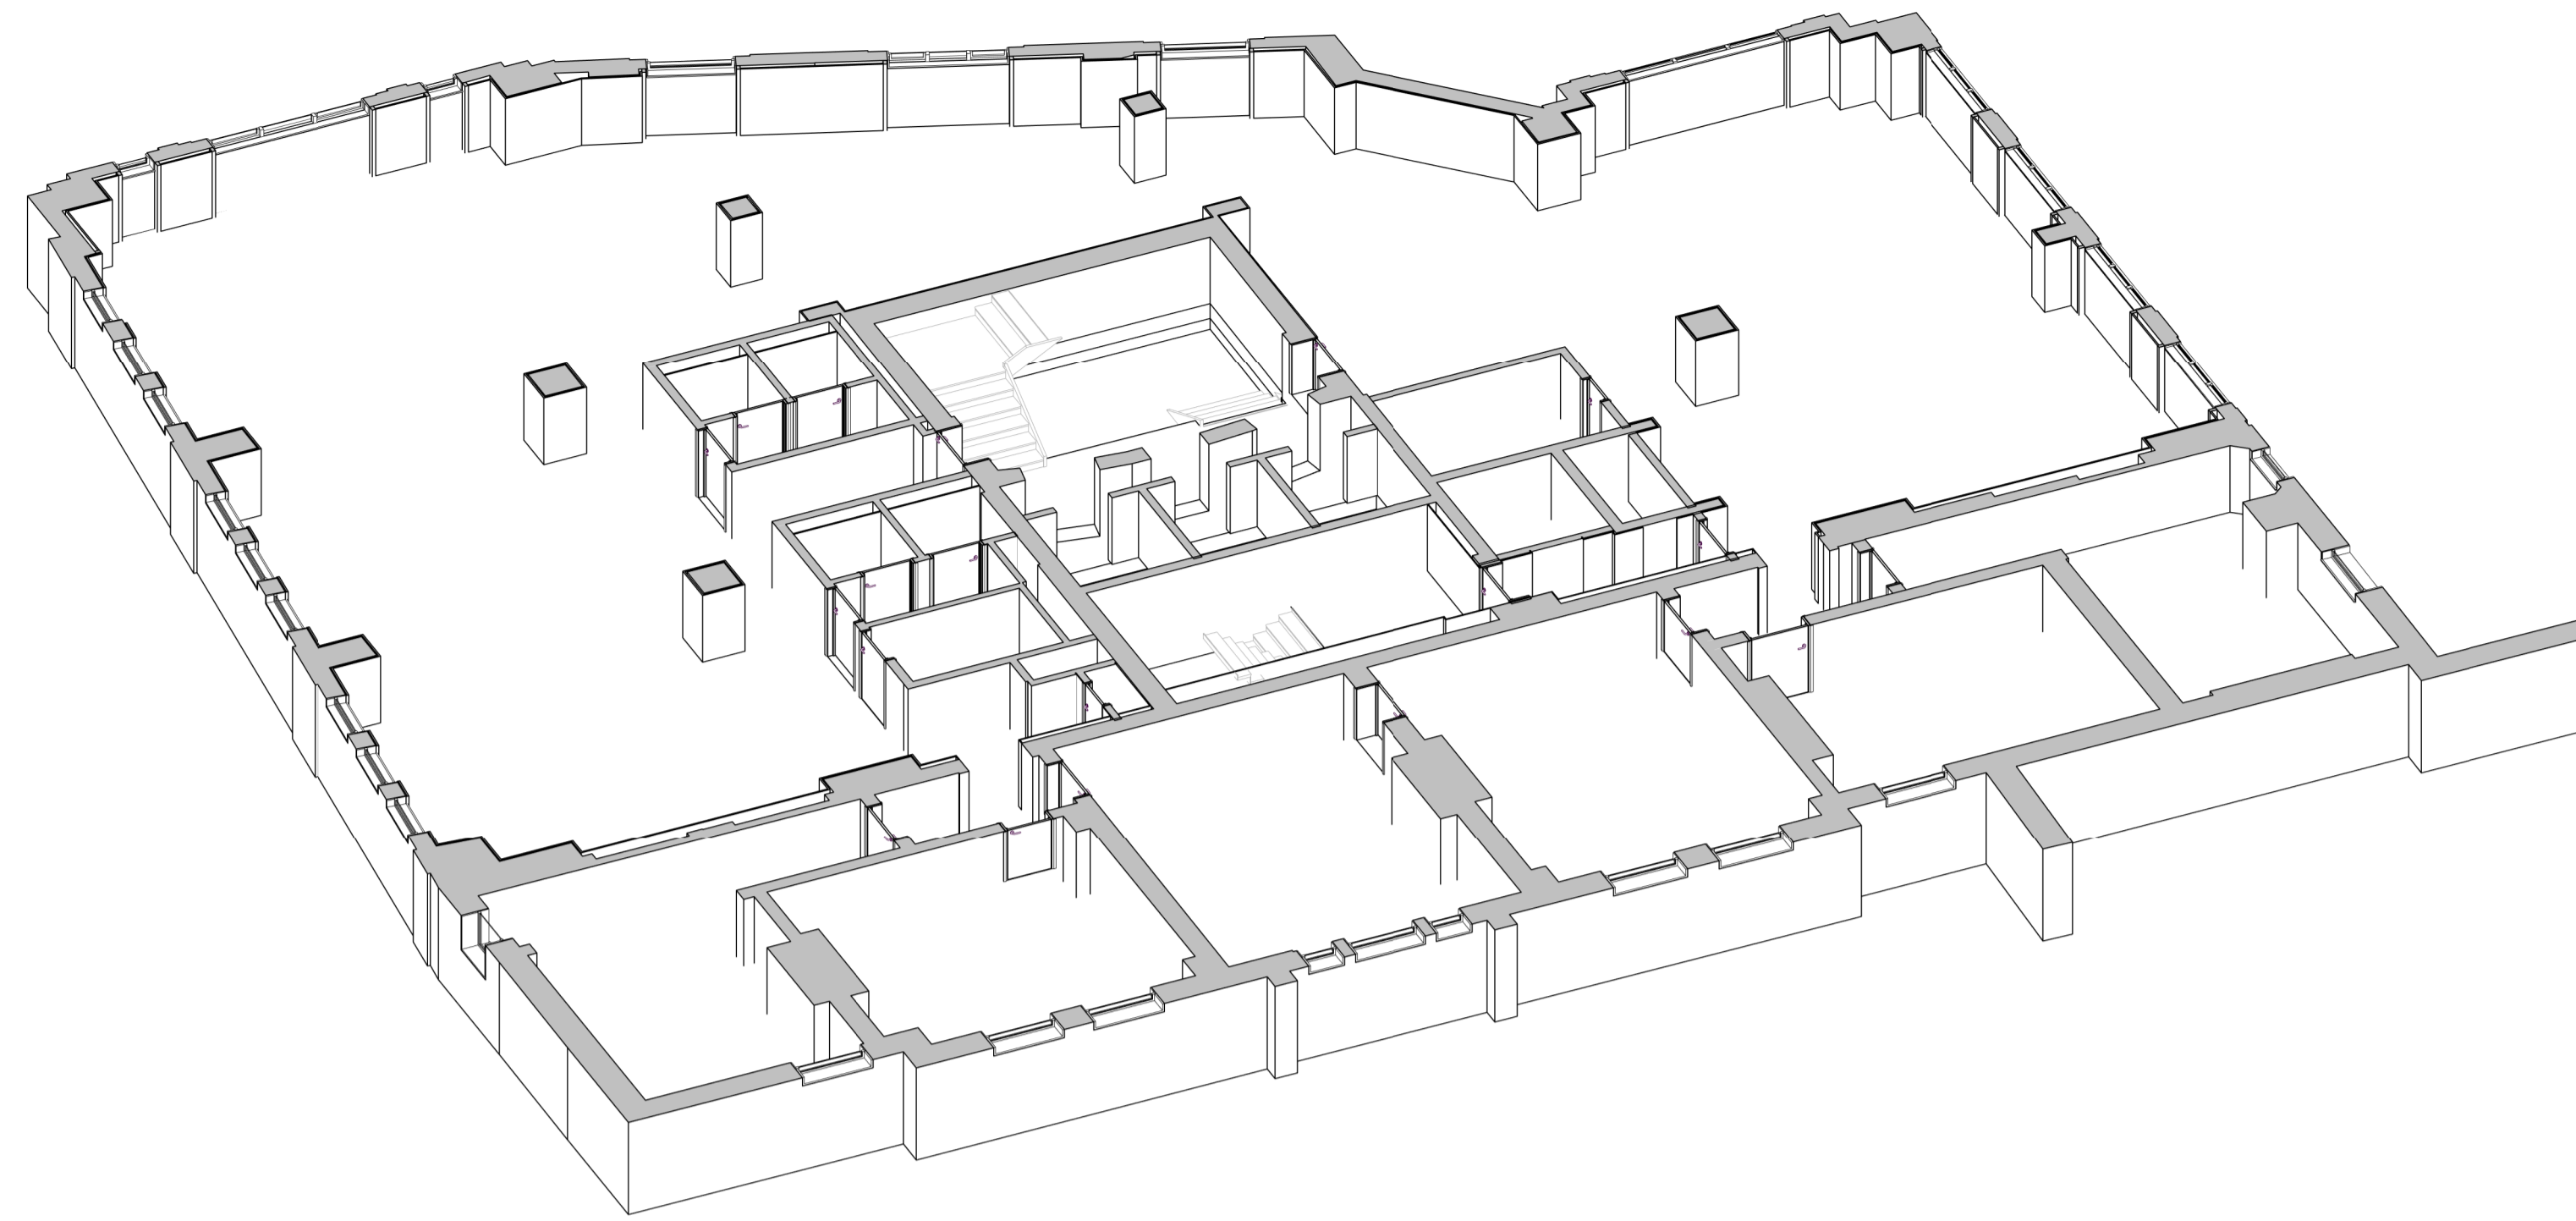

4 Isometric View



1 Existing First Floor Plan
1 : 100

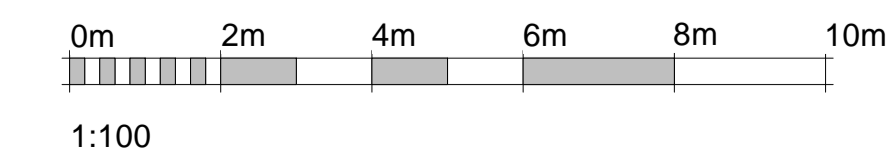

REV #	DATE	REVISION
2	15.04.2021	Post meeting Amends
3	22.04.2021	Amends
4	26.04.2021	Concept Draft - Client Issue
5	30.04.2021	For detailing. Confirmed Latest version of the drawings
6	10.06.2021	Pre-Construction
7	01.07.2021	Interior Design Alteration
8	03.08.2021	Final Amends
9	06.08.2021	New Layout - Freeholder Consent

25 Berkeley Square
1st Floor. Mayfair, London, W1J 6HN

Existing Floor Plan

RIBA **COHANIM** ARCHITECTURE
Chartered Practice

3rd Fl. 207 Regent Street.
London, W1B 3HH
info@cohanimarchitecture.co.uk


Information contained within this drawing is the sole copyright of Cohanim Limited and is not to be reproduced without express permission. No implied licence exists. This drawing is not to be used for land transfer or valuation purposes. Do not scale from this drawing. All dimensions to be checked on site by the contractor. Issued for purposes indicated only. Drawing errors and omissions to be reported to Project Architect or Architectural lead;

CURRENT PROJECT STATUS
PRE-CONSTRUCTION

CLIENT: Confidential	TRUE NORTH
DRAWN BY: YR	
CHECKED BY: JH	DRAWING NUMBER: 263-09-PC- A.02
DATE: 06.08.21	SCALE: As indicated
FILE: 263BS_060821_09.RVT	SHEET SIZE: A1L

REV #	DATE	REVISION
2	15.04.2021	Post meeting Amends
3	22.04.2021	Amends
4	26.04.2021	Concept Draft - Client Issue
5	30.04.2021	For detailing. Confirmed Latest version of the drawings
6	10.06.2021	Pre-Construction
7	01.07.2021	Interior Design Alteration
8	03.08.2021	Final Amends
9	06.08.2021	New Layout - Freeholder Consent

25 Berkeley Square
1st Floor. Mayfair, London, W1J 6HN
Existing North Elevation

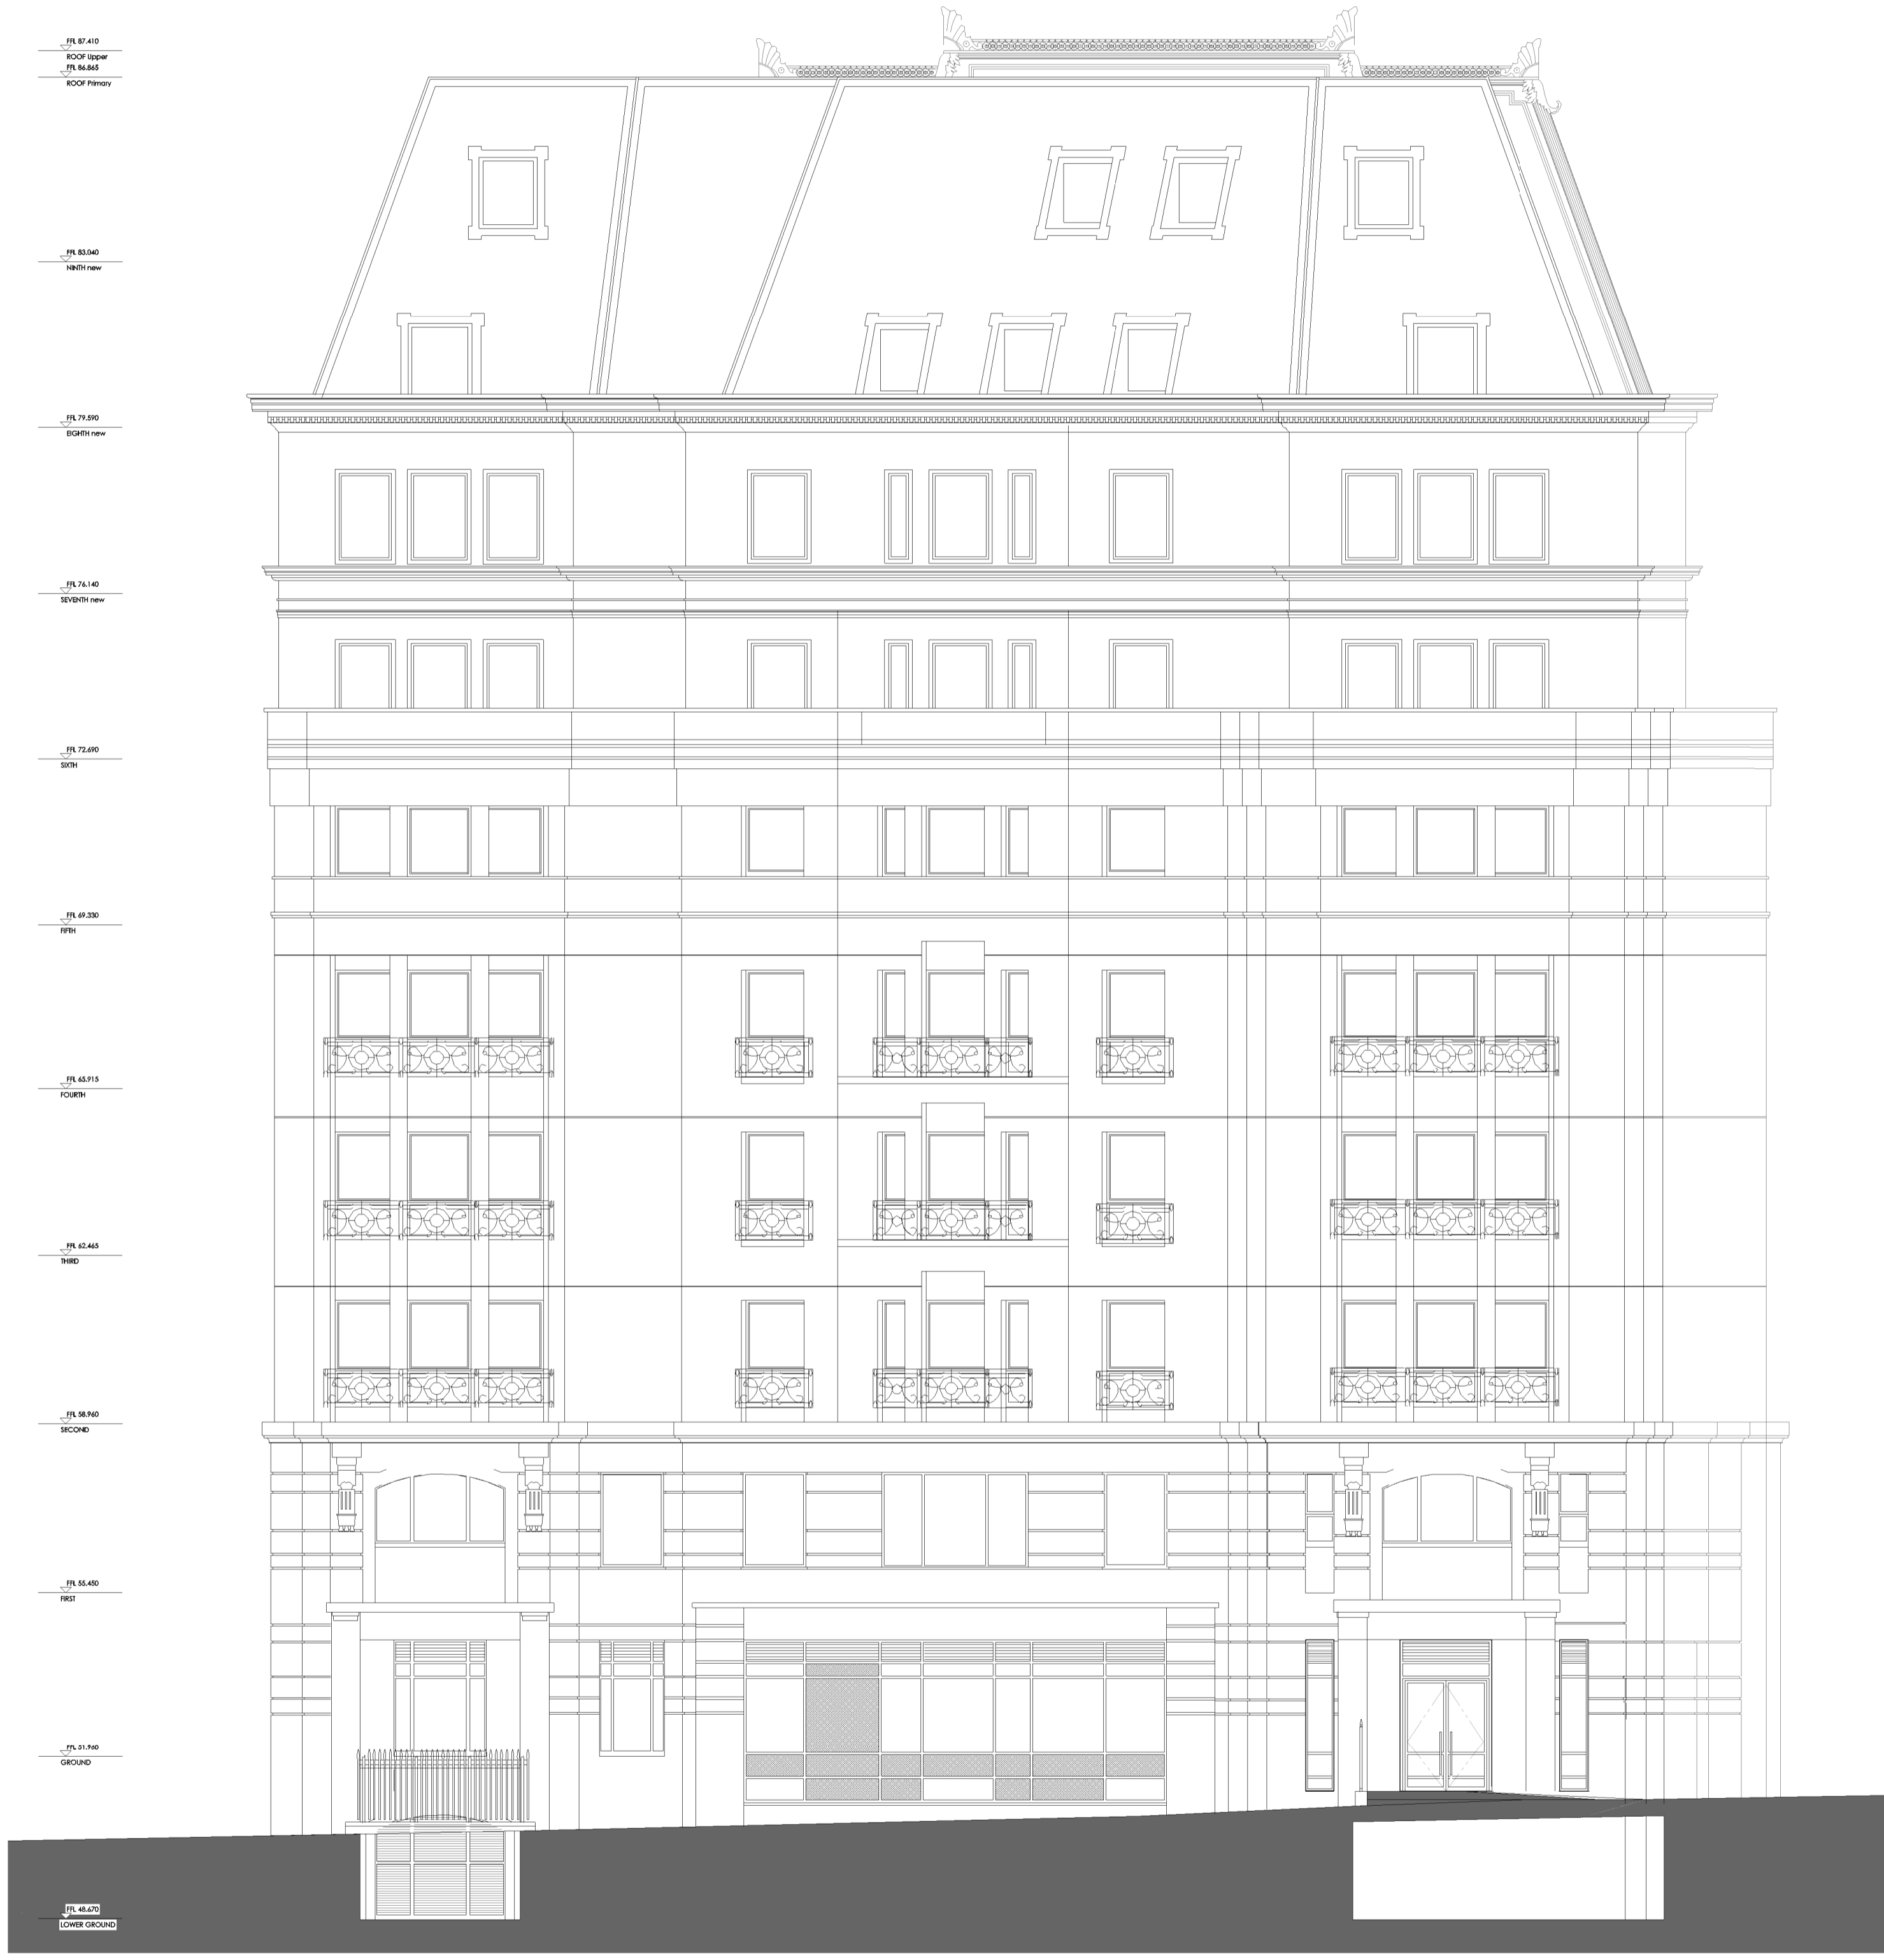

1 Existing North Elevation
 1 : 100


RIBA **COHANIM**
 Chartered Practice ARCHITECTURE

3rd Fl. 207 Regent Street.
 London, W1B 3HH
 info@cohanimarchitecture.co.uk

Information contained within this drawing is the sole copyright of Cohanim Limited and is not to be reproduced without express permission. No implied licence exists. This drawing is not to be used for land transfer or valuation purposes. Do not scale from this drawing. All dimensions to be checked on site by the contractor. Issued for purposes indicated only. Drawing errors and omissions to be reported to Project Architect or Architectural lead;

CURRENT PROJECT STATUS
PRE-CONSTRUCTION

CLIENT: Confidential	TRUE NORTH
DRAWN BY: YR	
CHECKED BY: JH	DRAWING NUMBER: 263-09-PC- A.04
DATE: 06.08.21	SCALE: 1 : 100
FILE: 263BS_060821_09.RVT	SHEET SIZE: A1L

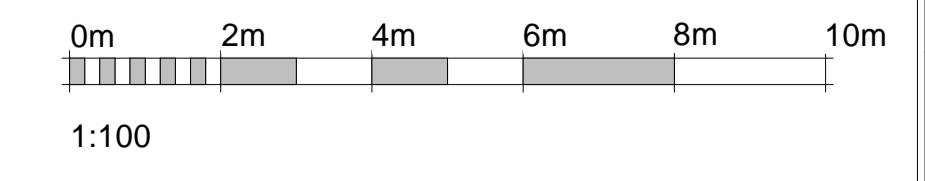


REV #	DATE	REVISION
2	15.04.2021	Post meeting Amends
3	22.04.2021	Amends
4	26.04.2021	Concept Draft - Client Issue
5	30.04.2021	For detailing. Confirmed Latest version of the drawings
6	10.06.2021	Pre-Construction
7	01.07.2021	Interior Design Alteration
8	03.08.2021	Final Amends
9	06.08.2021	New Layout - Freeholder Consent

25 Berkeley Square
1st Floor. Mayfair, London, W1J 6HN
Existing East Elevation



1 Existing East Elevation
 1 : 100

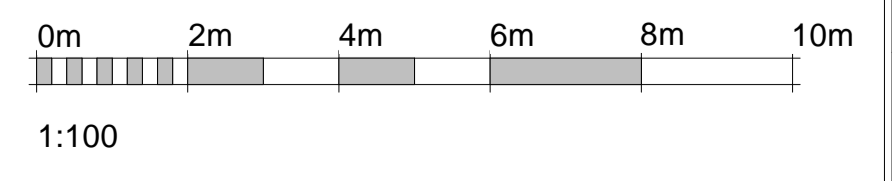

RIBA **COHANIM**
Chartered Practice ARCHITECTURE
 3rd Fl. 207 Regent Street.
 London, W1B 3HH
info@cohanimarchitecture.co.uk

Information contained within this drawing is the sole copyright of Cohanim Limited and is not to be reproduced without express permission. No implied licence exists. This drawing is not to be used for land transfer or valuation purposes. Do not scale from this drawing. All dimensions to be checked on site by the contractor. Issued for purposes indicated only. Drawing errors and omissions to be reported to Project Architect or Architectural lead.

CURRENT PROJECT STATUS
PRE-CONSTRUCTION


CLIENT: Confidential	TRUE NORTH
DRAWN BY: YR	
CHECKED BY: JH	DRAWING NUMBER: 263-09-PC- A.05
DATE: 06.08.21	SCALE: 1 : 100
FILE: 263BS_060821_09.RVT	SHEET SIZE: A1L

REV #	DATE	REVISION
2	15.04.2021	Post meeting Amends
3	22.04.2021	Amends
4	26.04.2021	Concept Draft - Client Issue
5	30.04.2021	For detailing. Confirmed Latest version of the drawings
6	10.06.2021	Pre-Construction
7	01.07.2021	Interior Design Alteration
8	03.08.2021	Final Amends
9	06.08.2021	New Layout - Freeholder Consent

25 Berkeley Square

1st Floor. Mayfair, London, W1J 6HN

Existing South Elevation

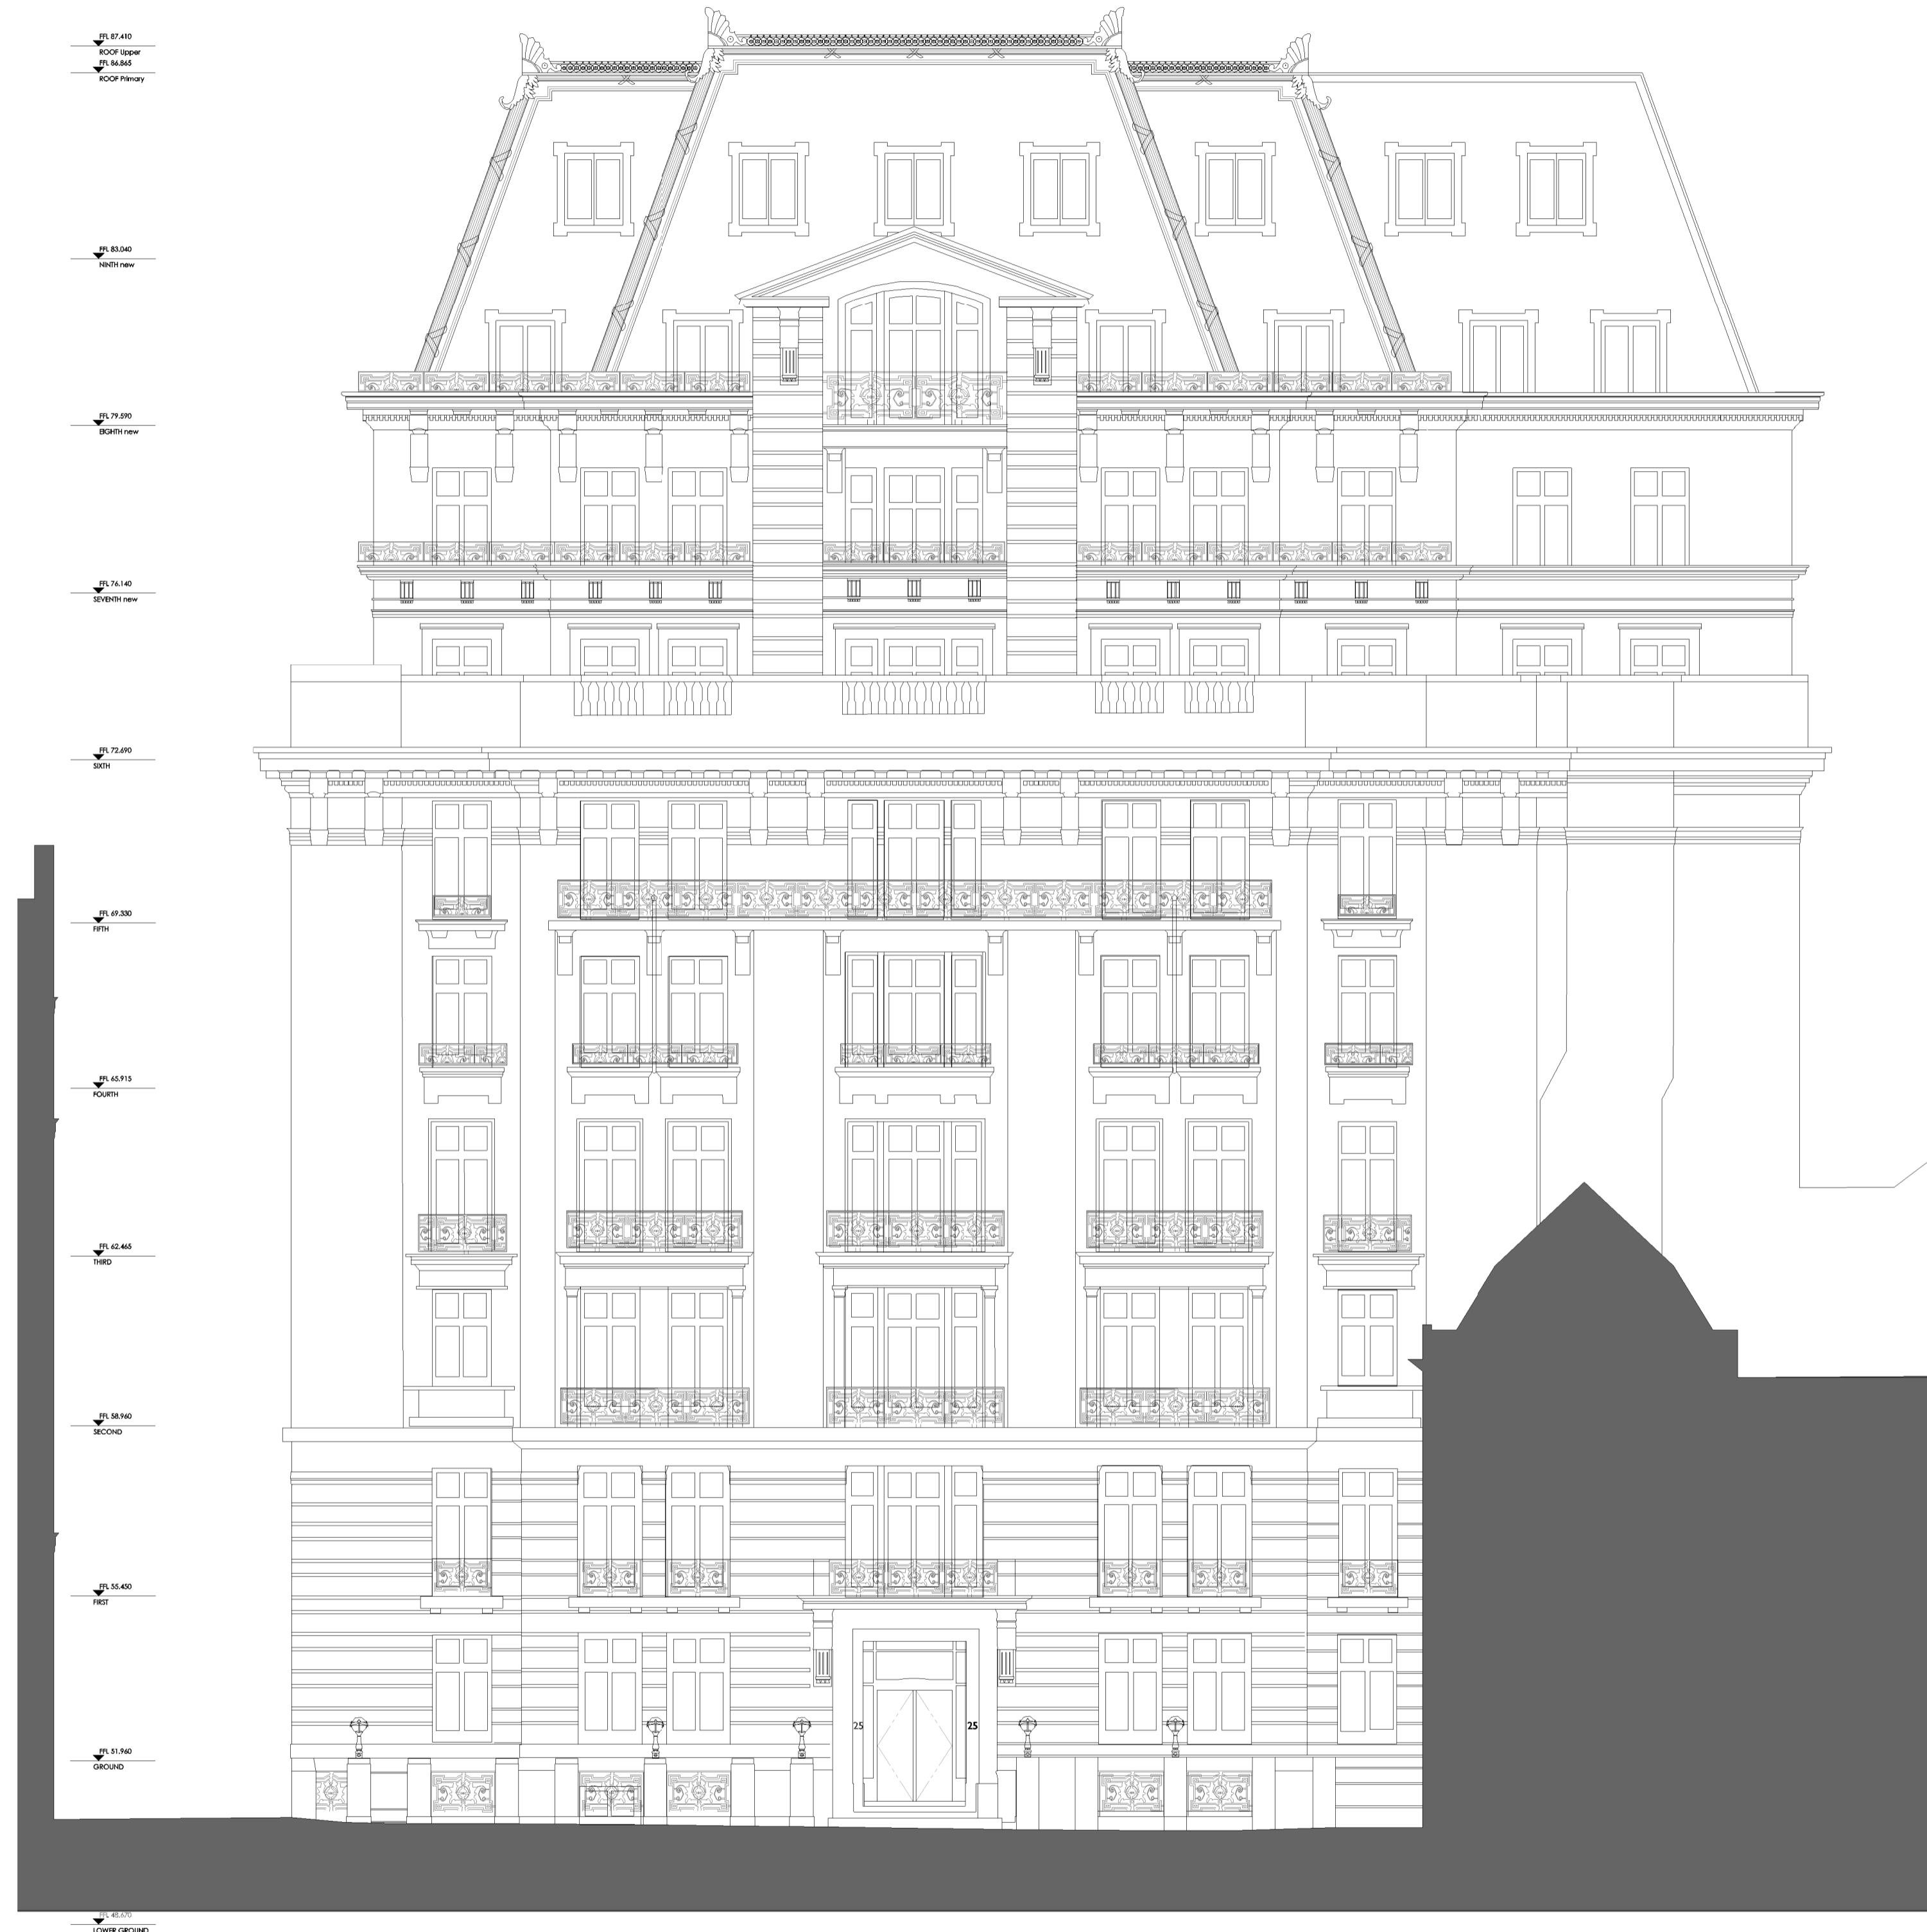

1 Existing South Elevation
1 : 100




3rd Fl. 207 Regent Street.
London, W1B 3HH
info@cohanimarchitecture.co.uk

Information contained within this drawing is the sole copyright of Cohanim Limited and is not to be reproduced without express permission. No implied licence exists. This drawing is not to be used for land transfer or valuation purposes. Do not scale from this drawing. All dimensions to be checked on site by the contractor. Issued for purposes indicated only. Drawing errors and omissions to be reported to Project Architect or Architectural lead;

CURRENT PROJECT STATUS
PRE-CONSTRUCTION

CLIENT: Confidential	TRUE NORTH
DRAWN BY: YR	
CHECKED BY: JH	DRAWING NUMBER: 263-09-PC- A.06
DATE: 06.08.21	SCALE: 1 : 100
FILE: 263BS_060821_09.RVT	SHEET SIZE: A1L

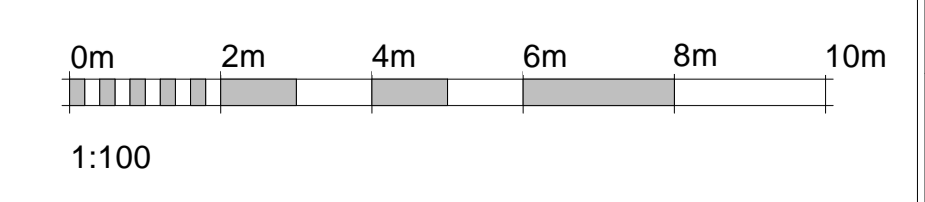


REV #	DATE	REVISION
2	15.04.2021	Post meeting Amends
3	22.04.2021	Amends
4	26.04.2021	Concept Draft - Client Issue
5	30.04.2021	For detailing. Confirmed Latest version of the drawings
6	10.06.2021	Pre-Construction
7	01.07.2021	Interior Design Alteration
8	03.08.2021	Final Amends
9	06.08.2021	New Layout - Freeholder Consent

25 Berkeley Square
1st Floor. Mayfair, London, W1J 6HN
Existing West Elevation




1 Existing West Elevation
 1 : 100

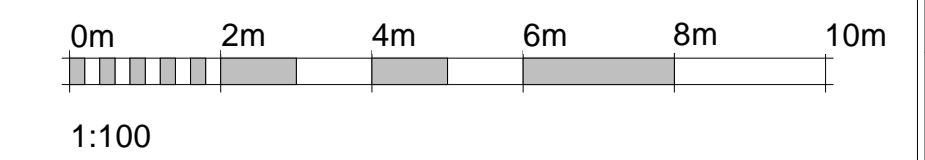

RIBA  **COHANIM**
 Chartered Practice ARCHITECTURE
 3rd Fl. 207 Regent Street.
 London, W1B 3HH
 info@cohanimarchitecture.co.uk

Information contained within this drawing is the sole copyright of Cohanim Limited and is not to be reproduced without express permission. No implied licence exists. This drawing is not to be used for land transfer or valuation purposes. Do not scale from this drawing. All dimensions to be checked on site by the contractor. Issued for purposes indicated only. Drawing errors and omissions to be reported to Project Architect or Architectural lead;

CURRENT PROJECT STATUS
PRE-CONSTRUCTION

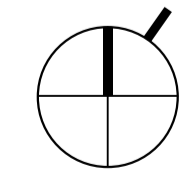CLIENT: Confidential	TRUE NORTH 
DRAWN BY: YR	
CHECKED BY: JH	DRAWING NUMBER: 263-09-PC- A.07
DATE: 06.08.21	SCALE: 1 : 100
FILE: 263BS_060821_09.RVT	SHEET SIZE: A1L