

0 4.0 6.0 8.0 10.0 M

1:50 @A1, 1:100 @A3

PLANNING ISSUE


STRUCTURAL INFORMATION INDICATIVE ONLY SHOWN FOR CO-ORDINATION PURPOSES

PLEASE REFER TO STRUCTURAL ENGINEERS SPECIFICATION

PLEASE NOTE NO MANHOLES WERE LIFTED THROUGH SURVEYING THE PROPERTY. CONTRACTOR IS REQUIRED TO INSPECT DRAINAGE SYSTEM TO CHECK THEY WORK PRIOR TO COMMENCEMENT




1 SOUTH EAST ELEVATION
1:50 @ A1 / 1:100 @ A3

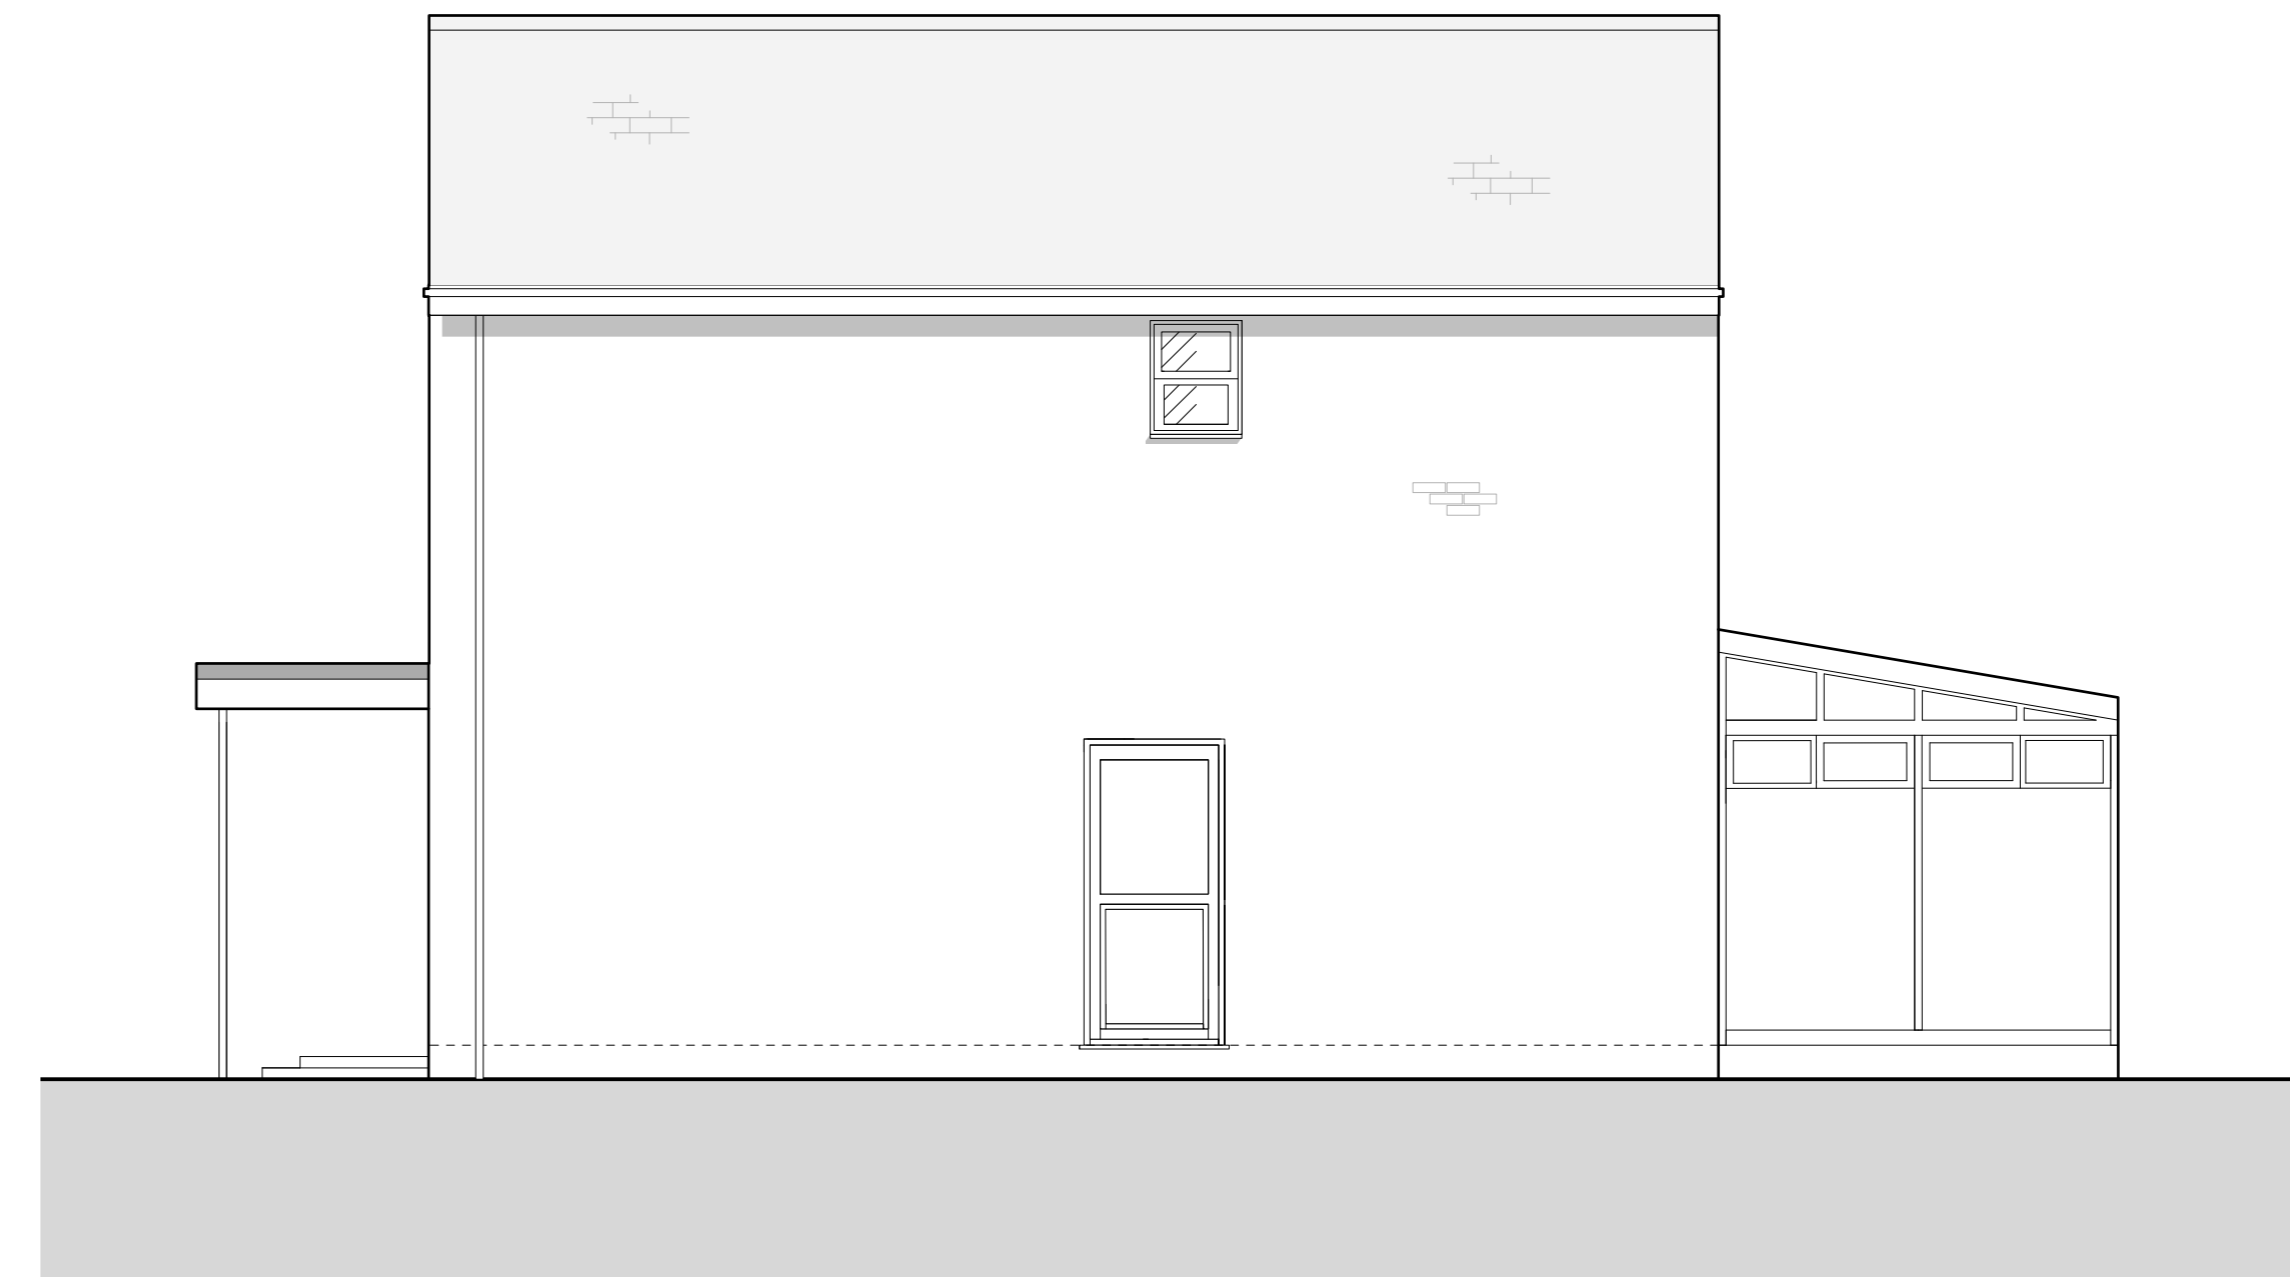

3 NORTH EAST ELEVATION
1:50 @ A1 / 1:100 @ A3



2 NORTH WEST ELEVATION
1:50 @ A1 / 1:100 @ A3

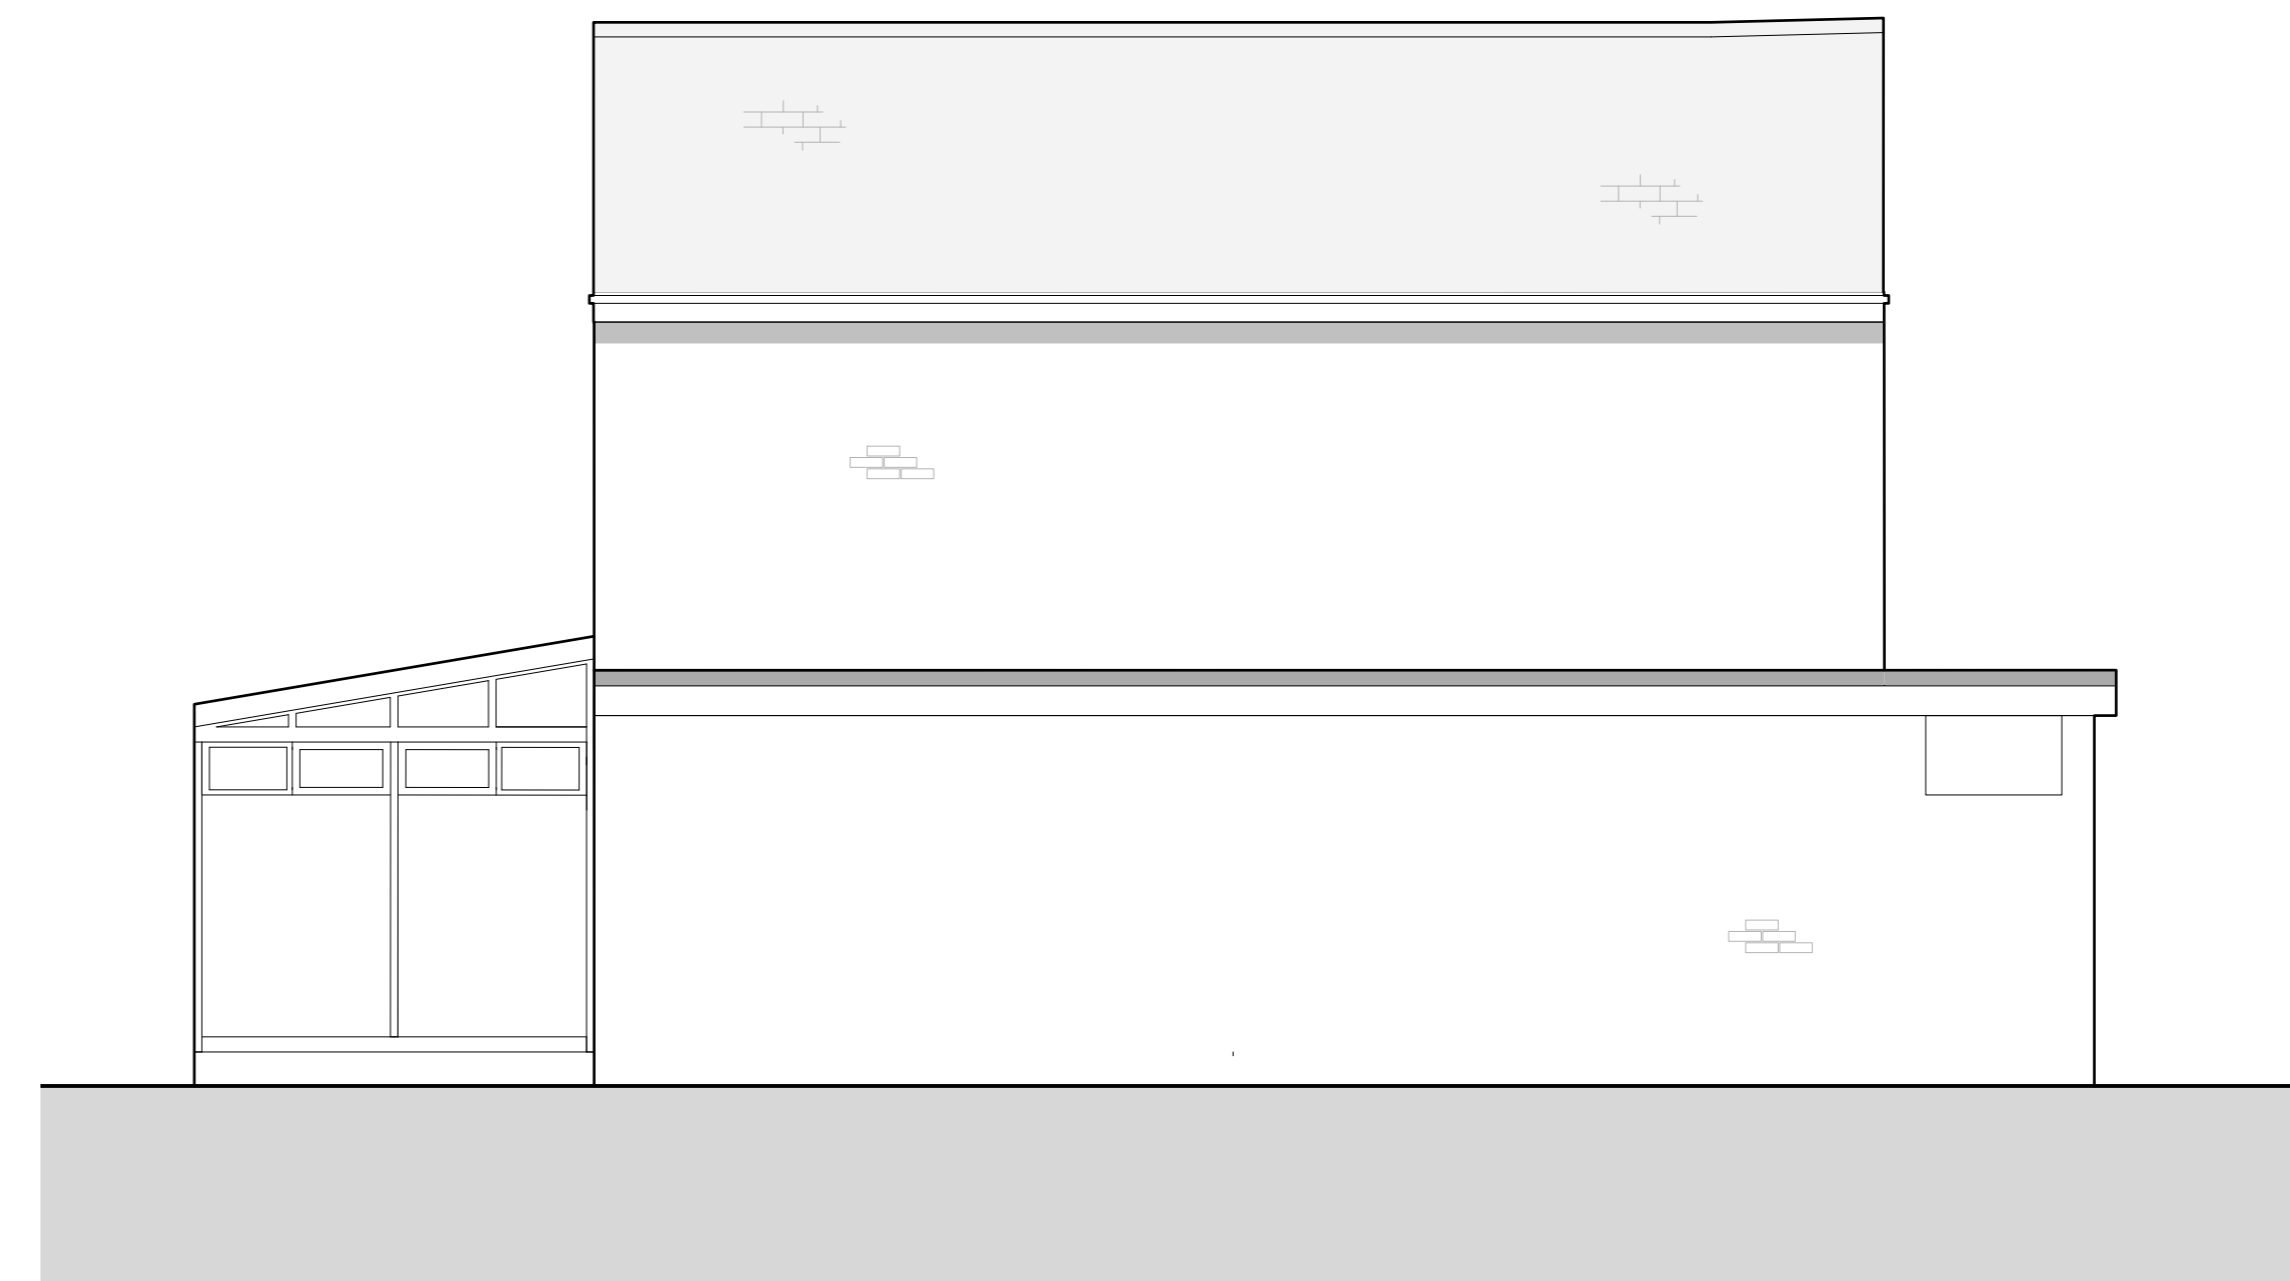

4 SOUTH WEST ELEVATION
1:50 @ A1 / 1:100 @ A3

- 1 Do not scale off this drawing.
- 2 Any discrepancies to be referred to the Architect.
- 3 This drawing is to be read in conjunction with all relevant specifications and other drawings issued by the Architect, and other specialists.
- 4 This drawing is copyright and is not to be reproduced without RRA permission.
- 5 IF IN DOUBT, ASK.

Revision	Description	Date	Check	Rev



RRA Architects Ltd

Unit A7 Embridge Court,
Cheltenham Road East,
Gloucester GL3 1JZ

T 01432 278 707
E enquiries@rraarchitects.com

www.rraarchitects.com

London T 0203 130 0398	Hereford T 01432 278 707
Ludlow T 01584 519 747	Gloucestershire T 01242 269374

Client :
Mr & Mrs Pryce

Project :
16 Pembridge Close, Charlton Kings

Drawing Title :
Existing Elevations

Status	Date	Drawn By
Planning	SEPT 2021	RJ
Drawing No.	Revision	Scale
3895 P(1)02		1:50

EXISTING