
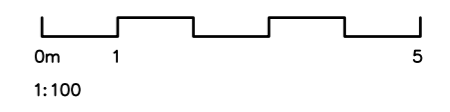
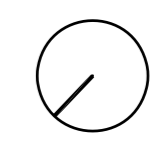
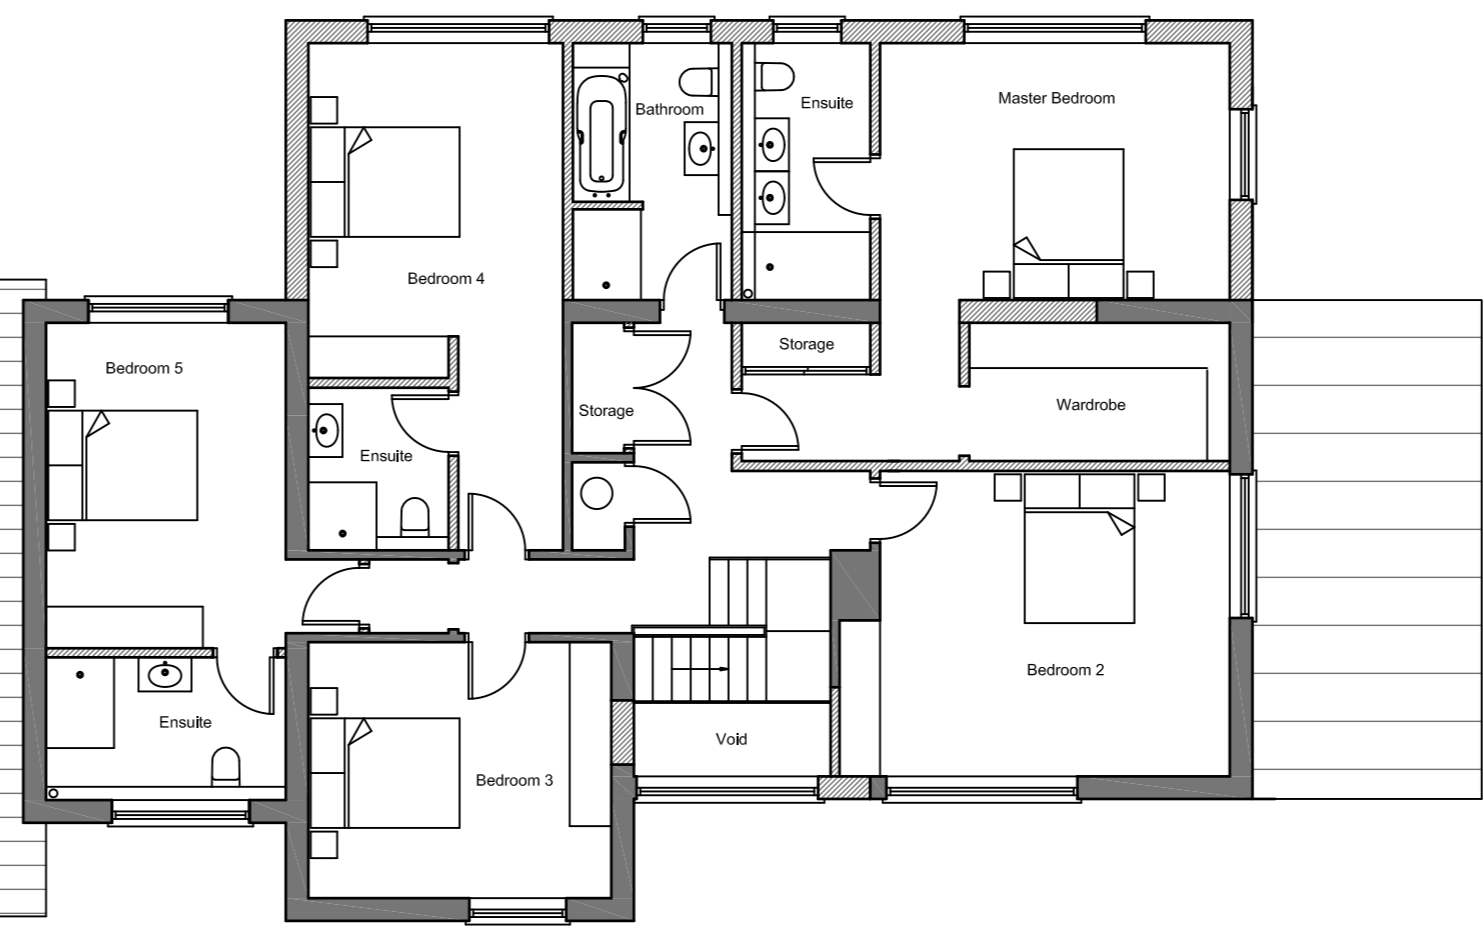
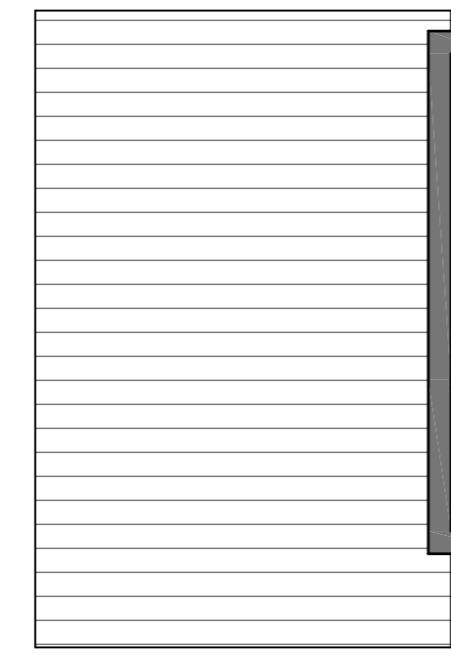
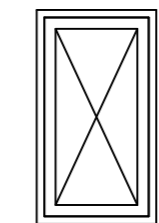
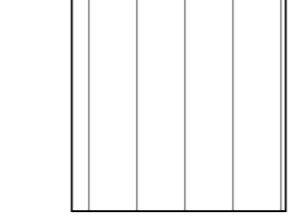



A  
B  
C  
D  
E

A  
B  
C  
D  
E

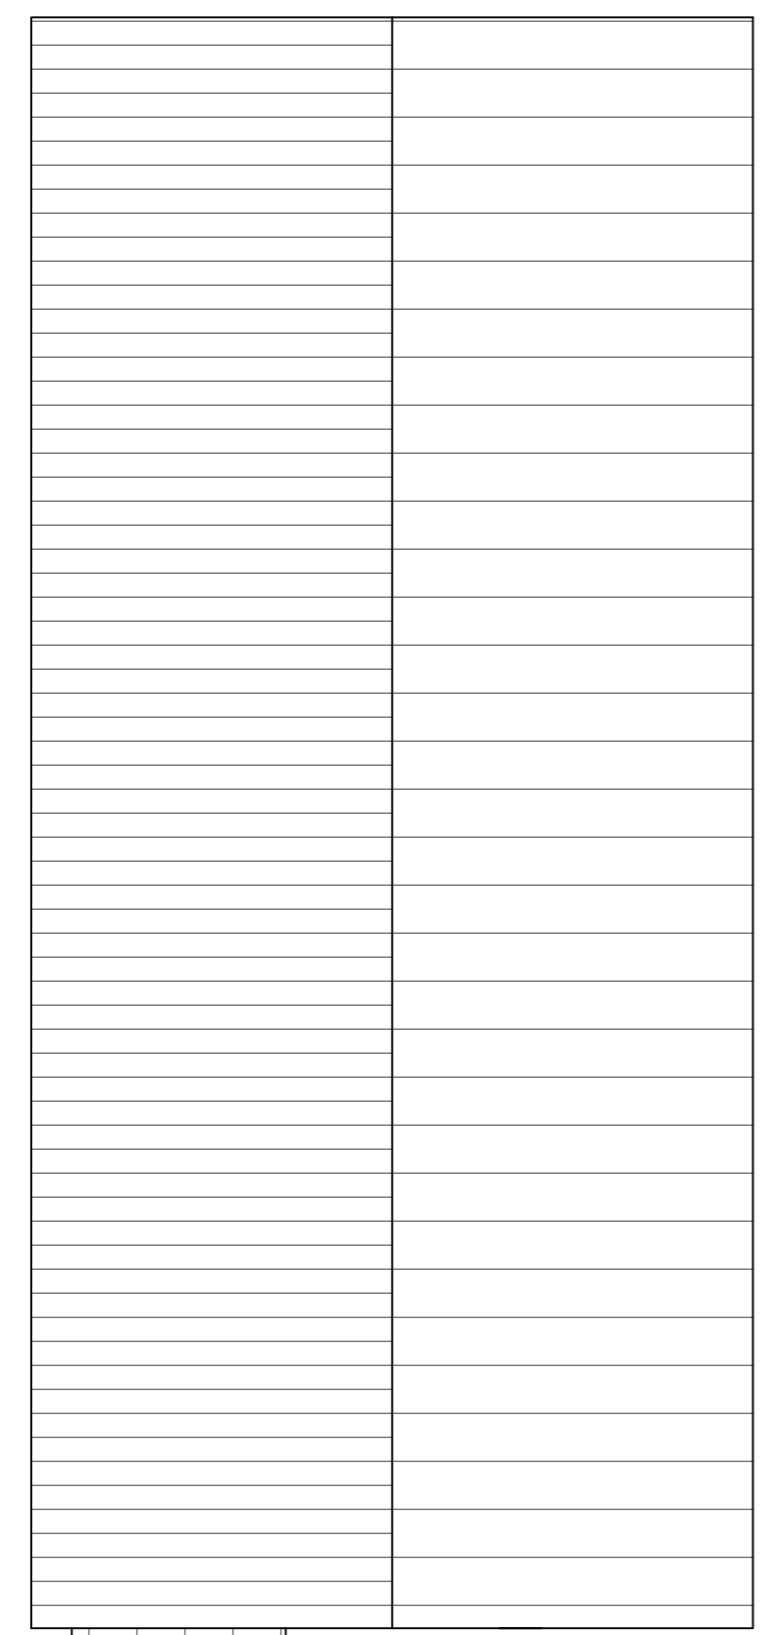

**Proposed First Floor Plan**  
Scale 1:100

<b>David Osborn Architect</b> Field View Babraham Road Sawston CB22 3LH Telephone: (01223) 833212 www.davidosbornarchitect.co.uk		 Mobile: 07912 209234		Designed by D Osborn	Checked by	Approved by - date	Filename 1173/169TS	Date Sept' 2021	Scale 1:100 @A2
<b>Rear Extension</b> 169 The Street Kirtling, Newmarket							<b>Proposed First Floor Plan</b>		
1173/P07							Edition	Sheet 001	