


A  
B  
C  
D  
E

A  
B  
C  
D  
E




**Existing Front Elevation**  
Scale 1:100

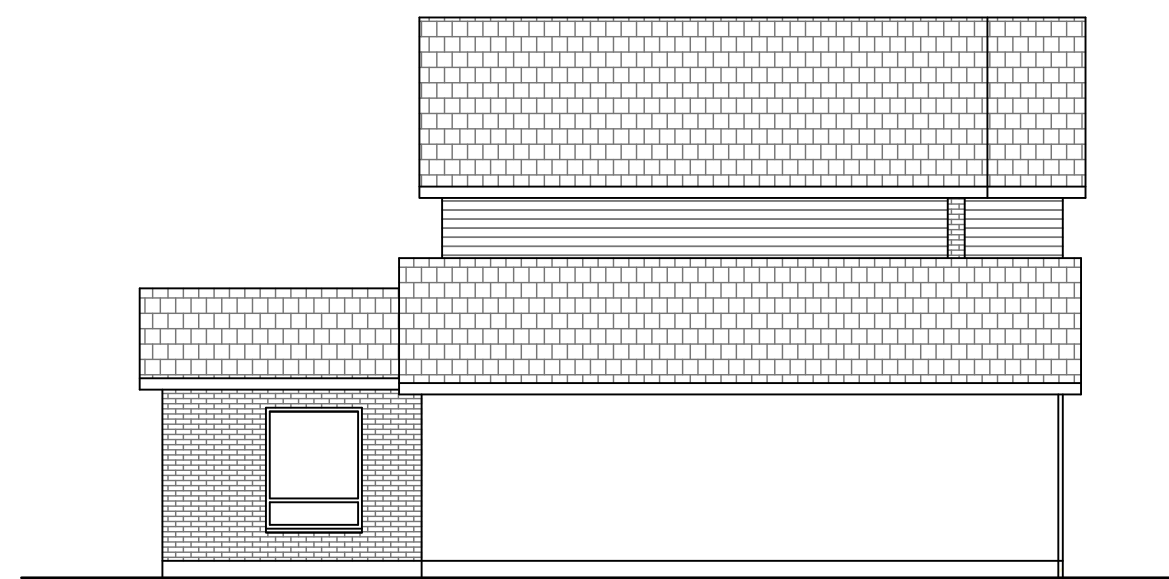

**Existing Side Elevation**




**Existing Rear Elevation**  
Scale 1:100

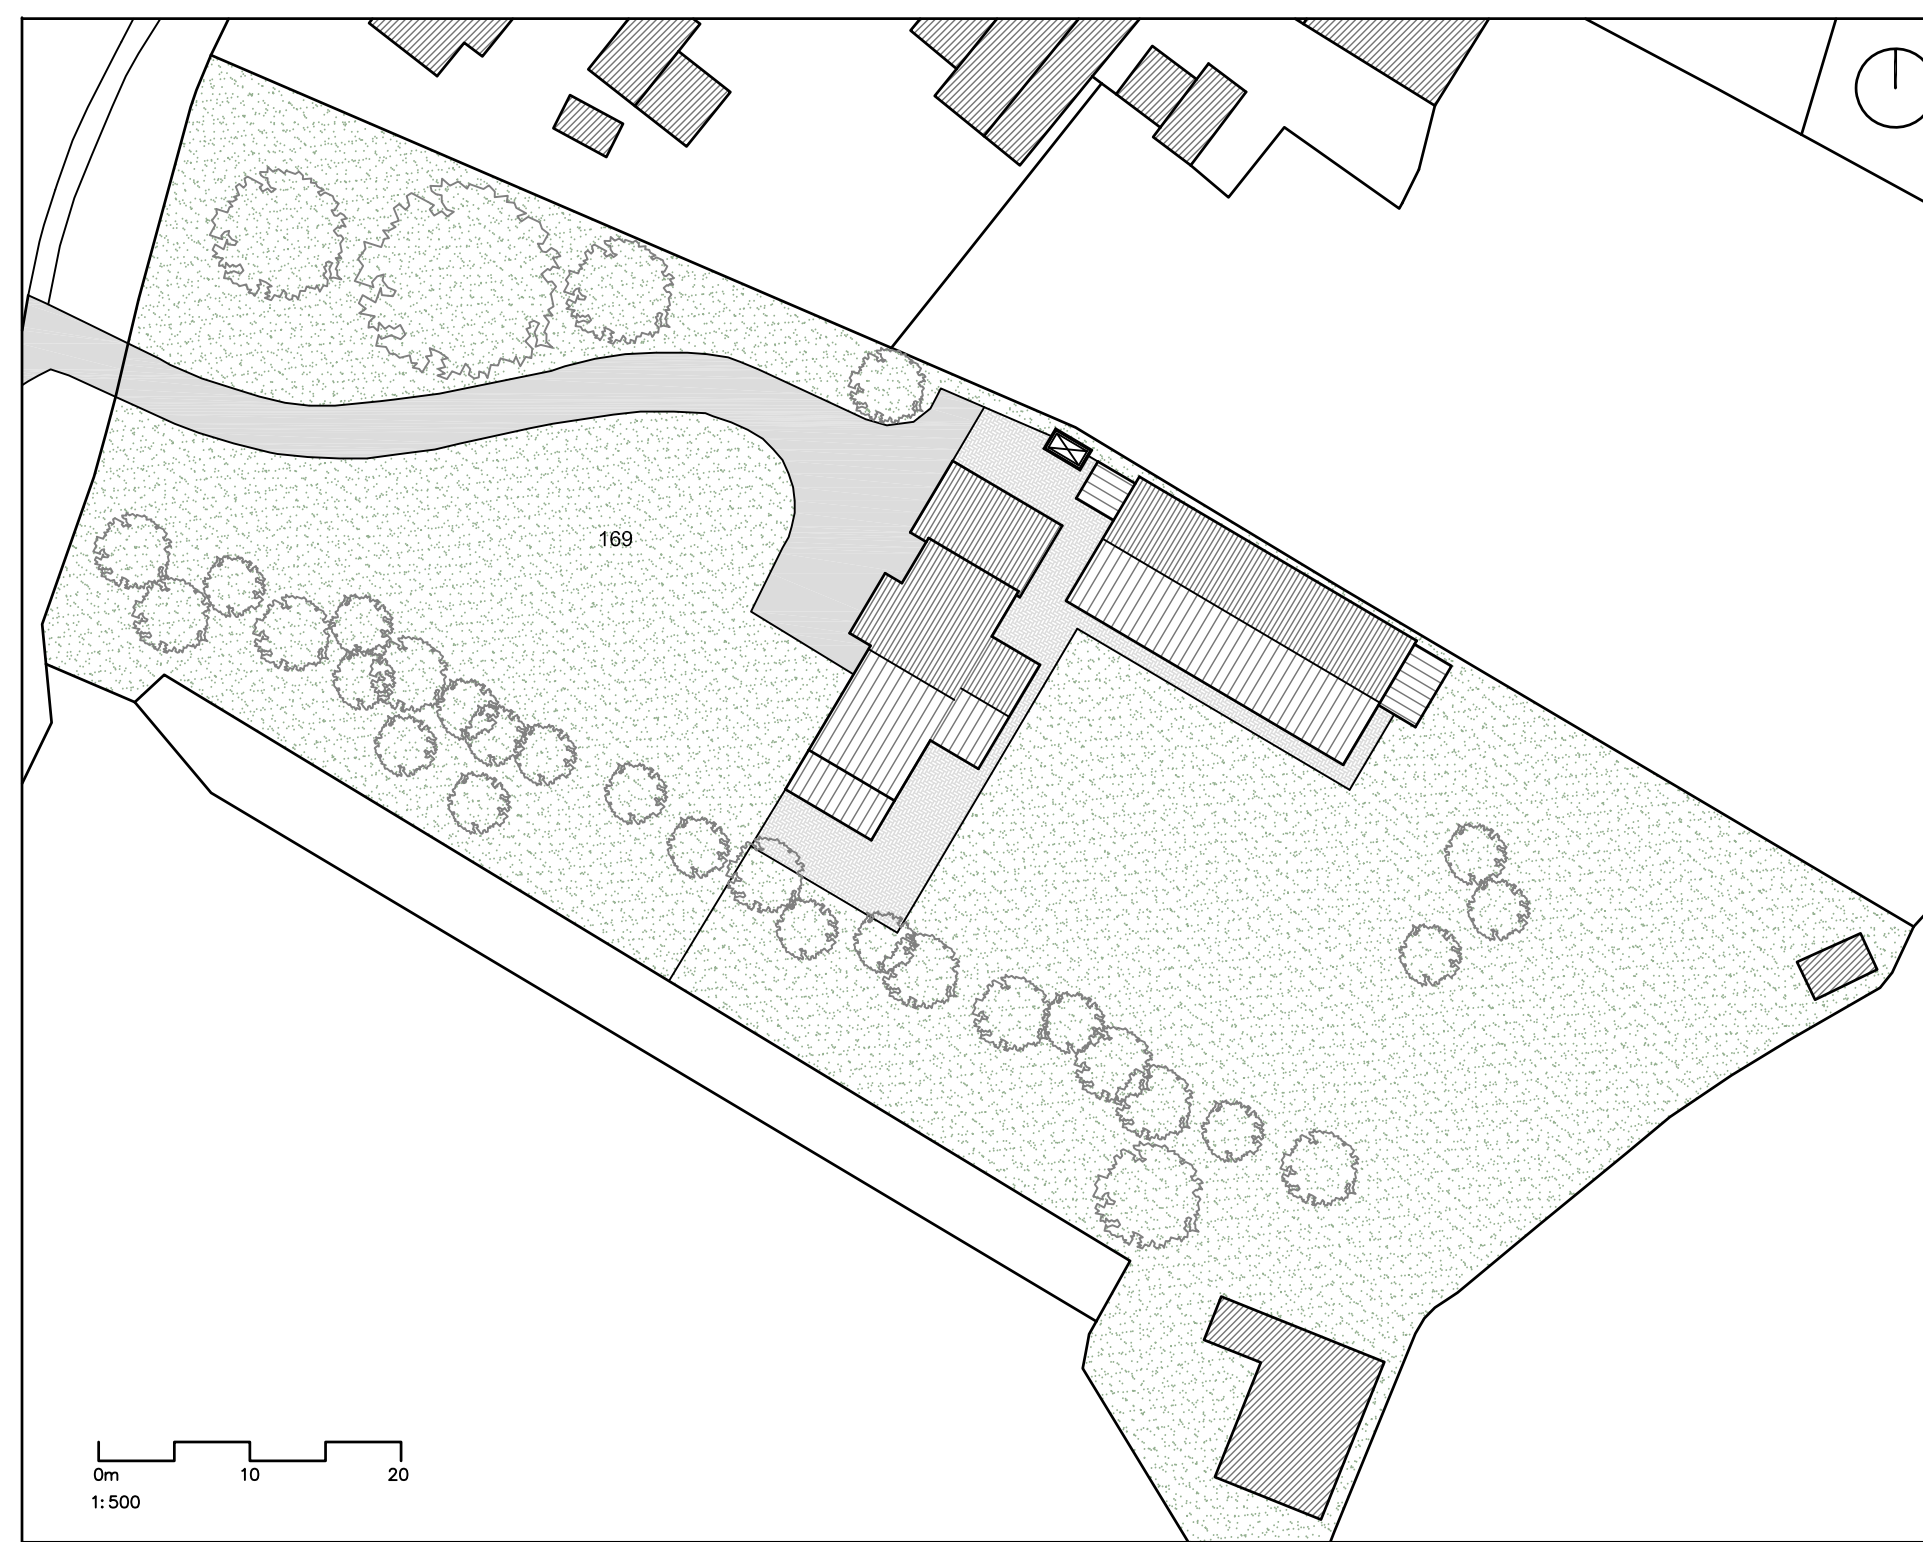

**Existing Site Plan**  
Scale 1:500



**Existing Side Elevation**  
Scale 1:100

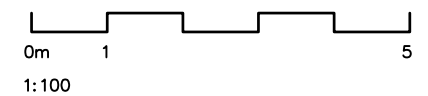

<p><b>David Osborn Architect</b> Field View Babraham Road Sawston CB22 3LH Telephone: (01223) 833212 www.davidosbornarchitect.co.uk</p>		Designed by D Osborn	Checked by	Approved by - date	Filename 1173/169TS	Date Aug'2021	Scale 1:100 @A2
		<p><b>Rear Extension</b> 169 The Street Kirtling, Newmarket</p>			<p><b>Existing Elevations and Plans</b></p>		1173/P02