


A

B



Proposed Front Elevation
Scale 1:100

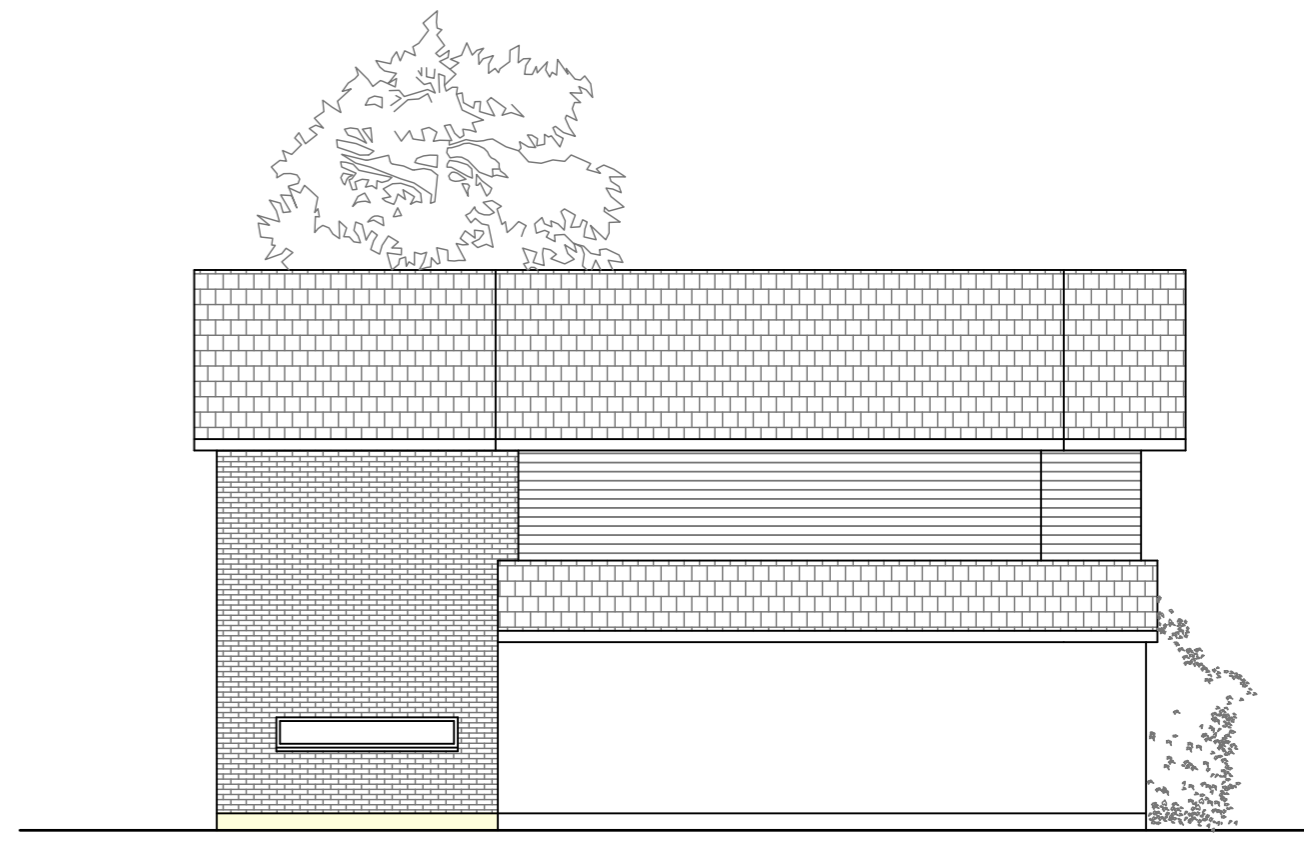

Proposed Side Elevation


C

D





Proposed Rear Elevation
Scale 1:100

E

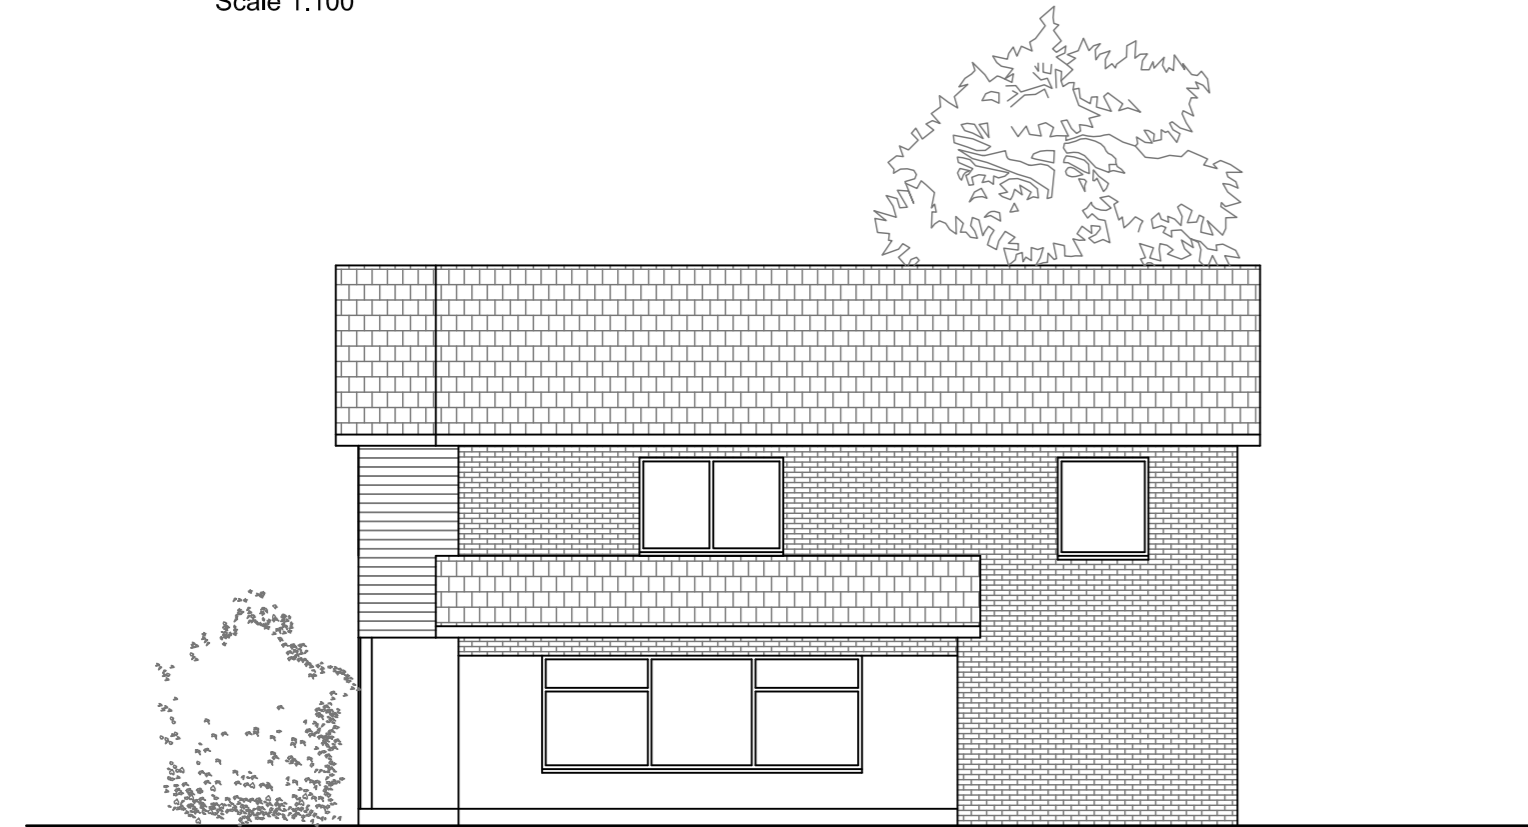

Proposed Side Elevation
Scale 1:100

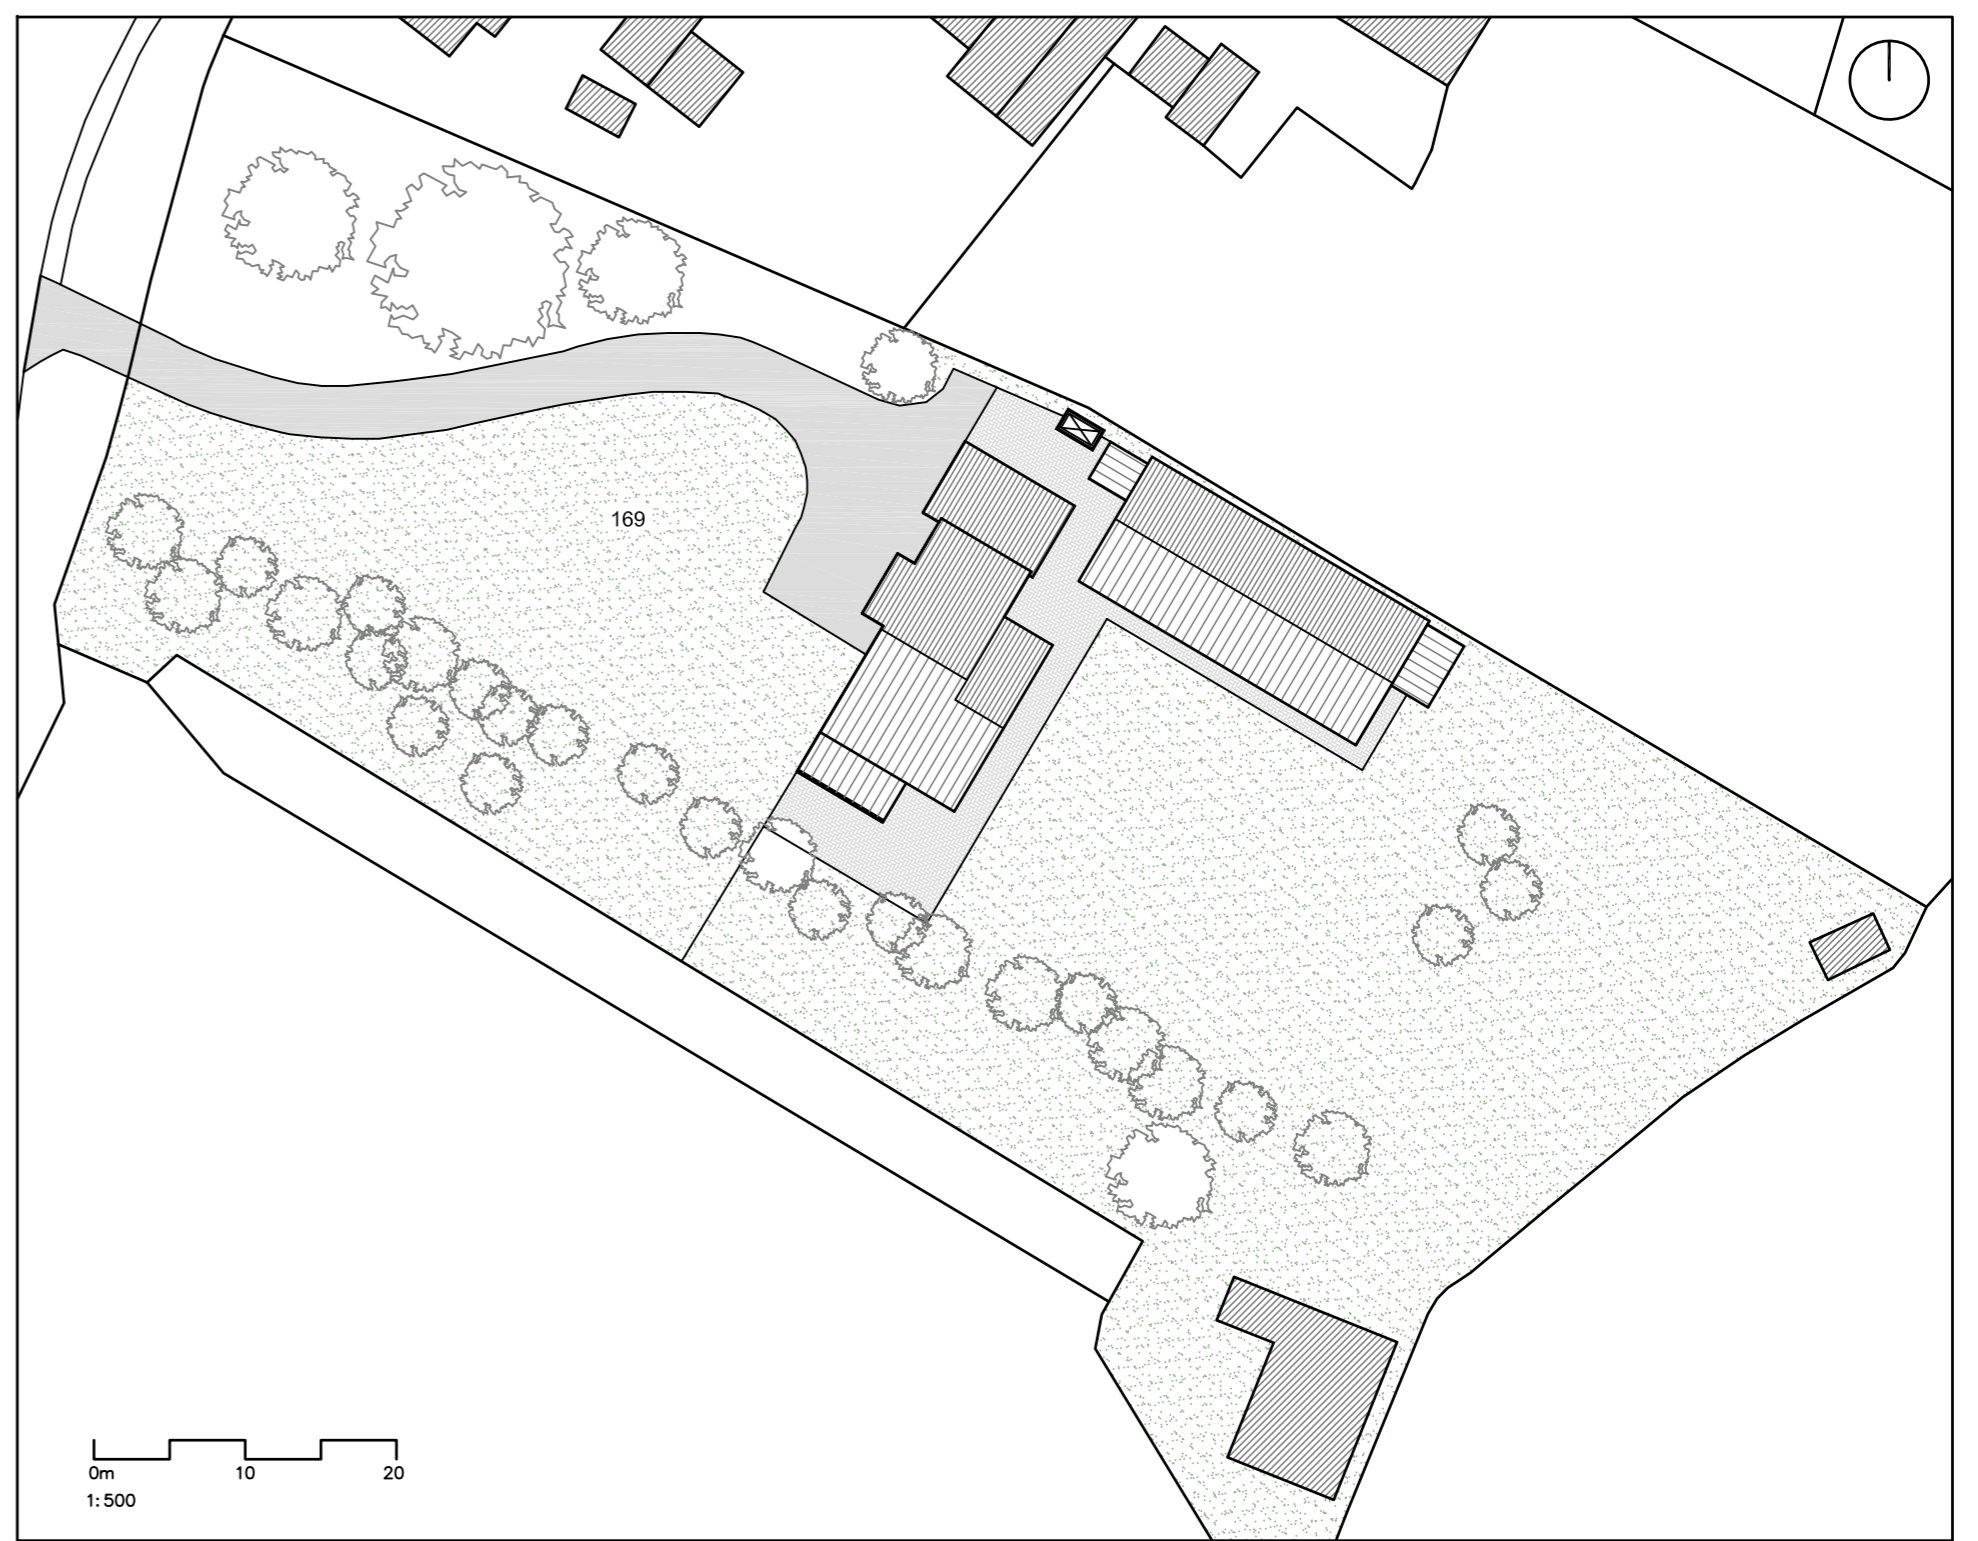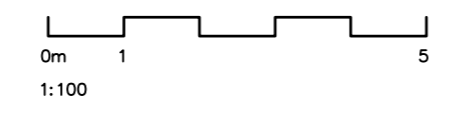

Proposed Site Plan
Scale 1:500

David Osborn Architect Field View Babraham Road Sawston CB22 3LH Telephone: (01223) 833212 www.davidosbornarchitect.co.uk		Designed by D Osborn	Checked by	Approved by - date	Filename 1173/169TS	Date Sept'2021	Scale 1:100 @A2
		Rear Extension 169 The Street Kirtling, Newmarket			Proposed Elevations and Site Plan		
					1173/P05	Edition 001	Sheet 001