

A

B

C

D

E





A

B


C

D

E

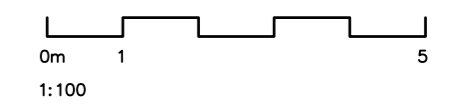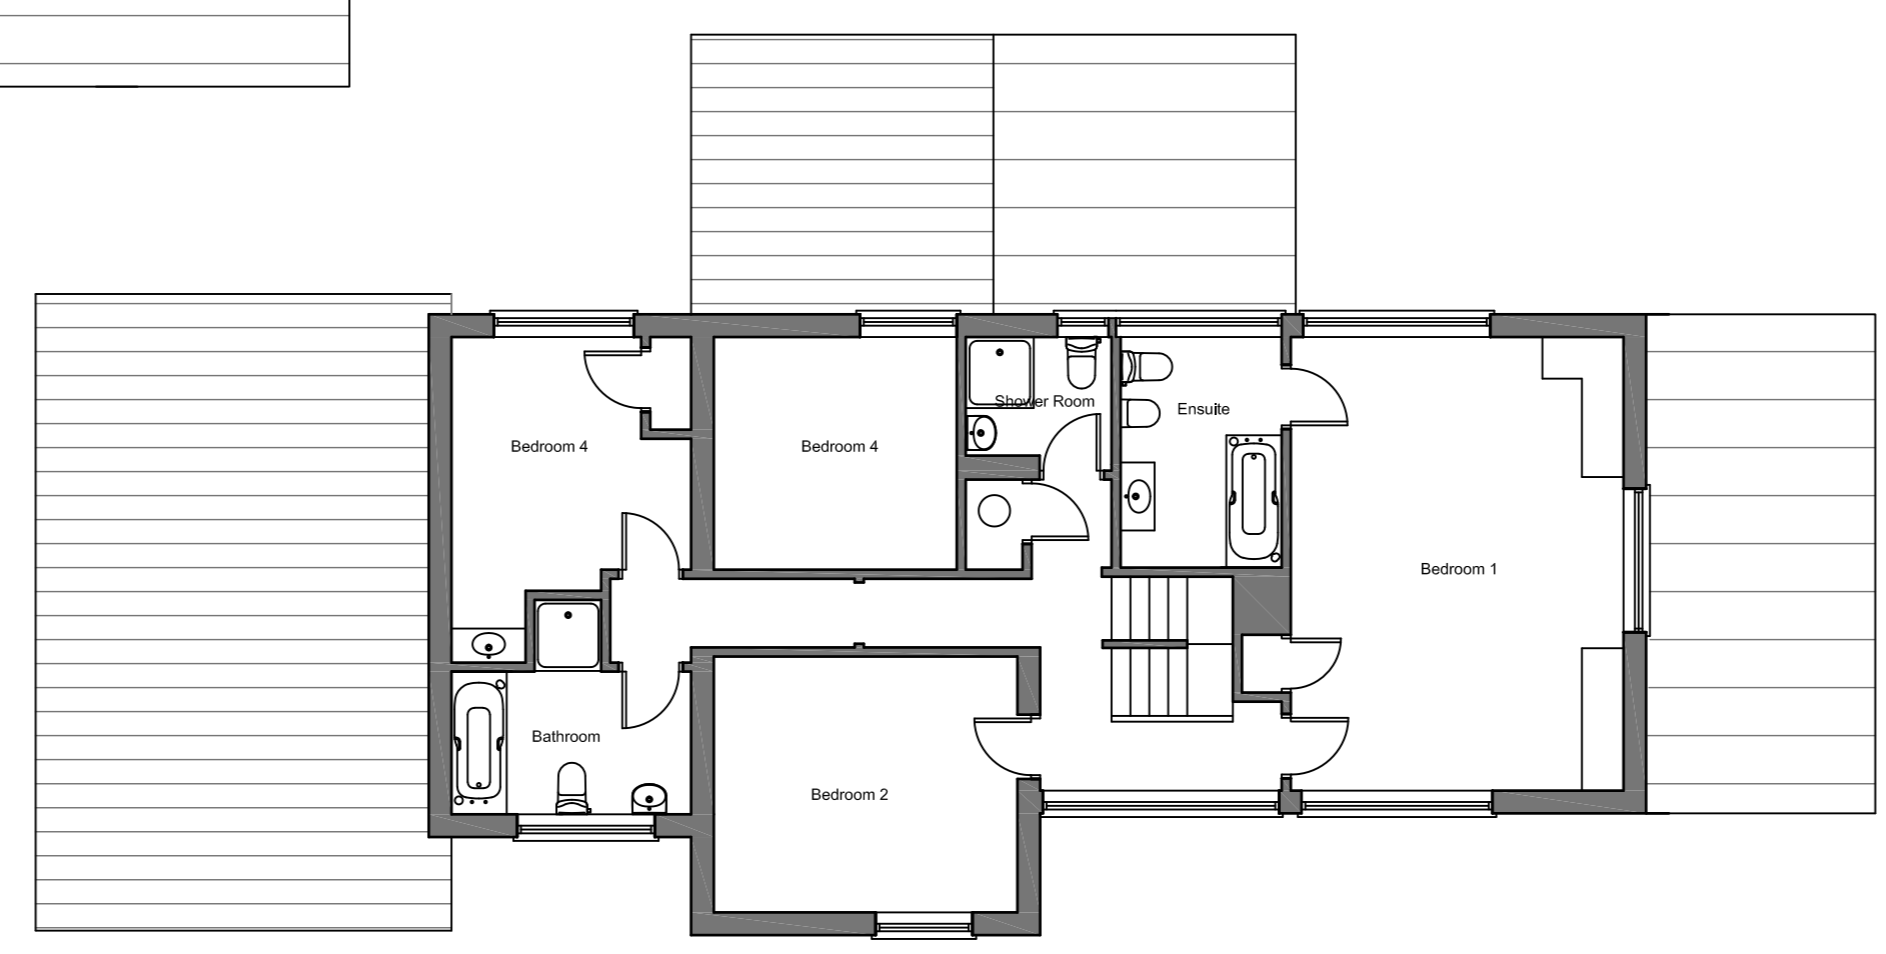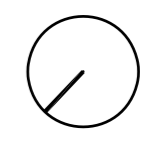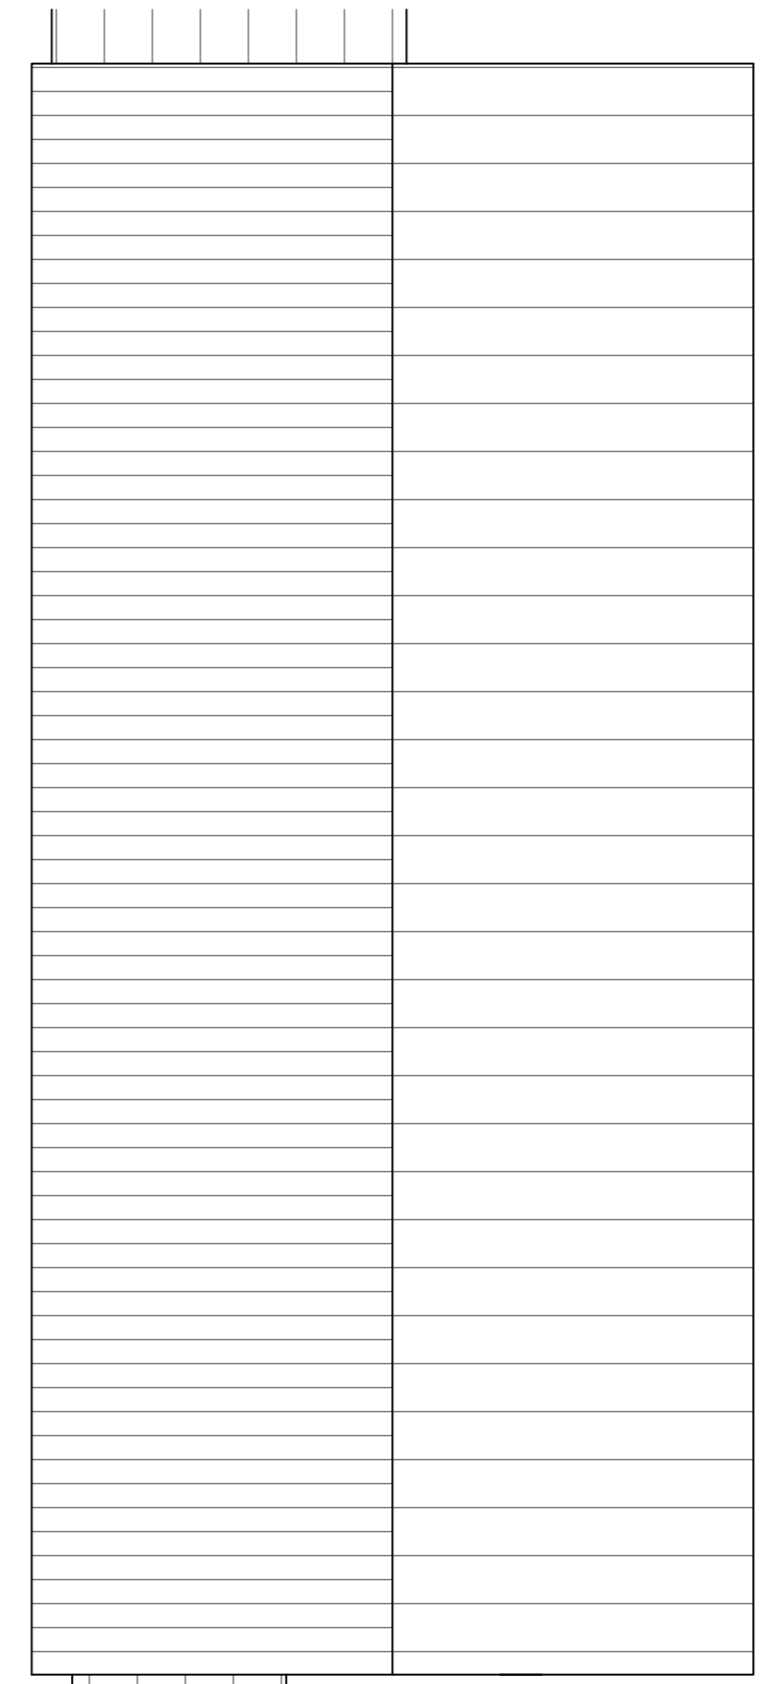

Existing First Floor Plan
Scale 1:100

David Osborn Architect Field View Babraham Road Sawston CB22 3LH Telephone: (01223) 833212 www.davidosbornarchitect.co.uk			Designed by D Osborn	Checked by	Approved by - date	Filename 1173/169TS	Date Aug'2021	Scale 1:100 @A2
Rear Extension 169 The Street Kirtling, Newmarket			Existing First Floor Plan		1173/P04		Edition 001	Sheet 001