





Existing Front Elevation 1:100

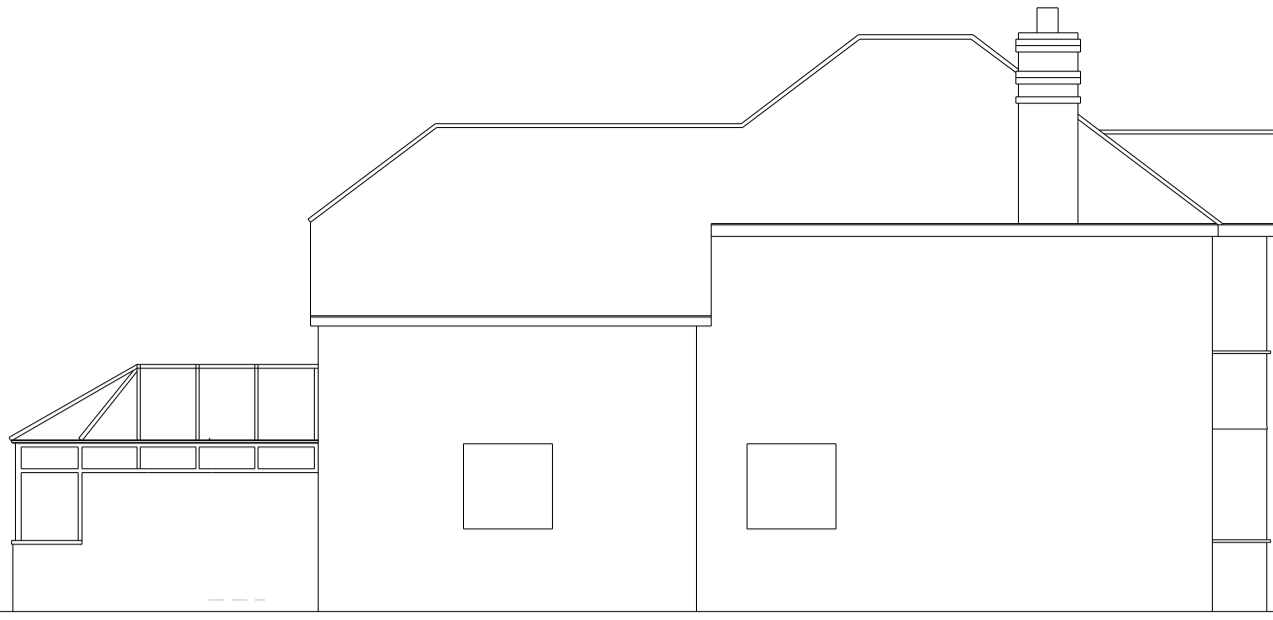


Existing Left Elevation 1:100




Existing Rear Elevation 1:100

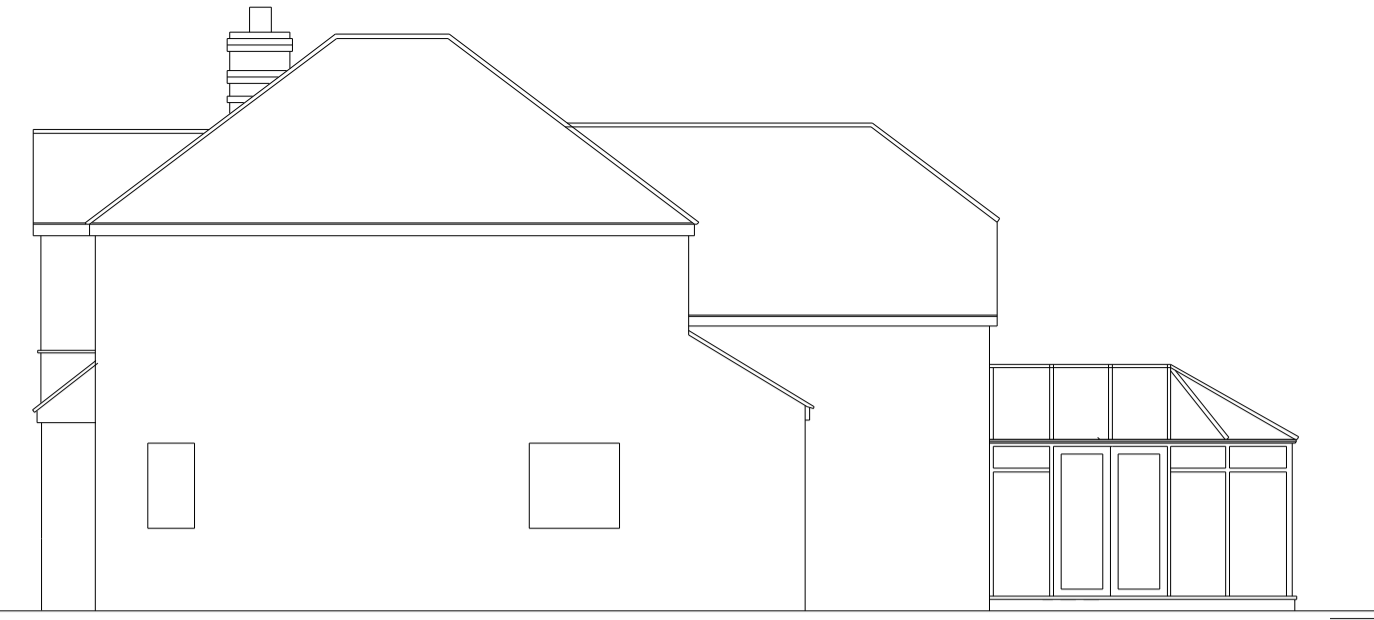


Existing Right Elevation 1:100

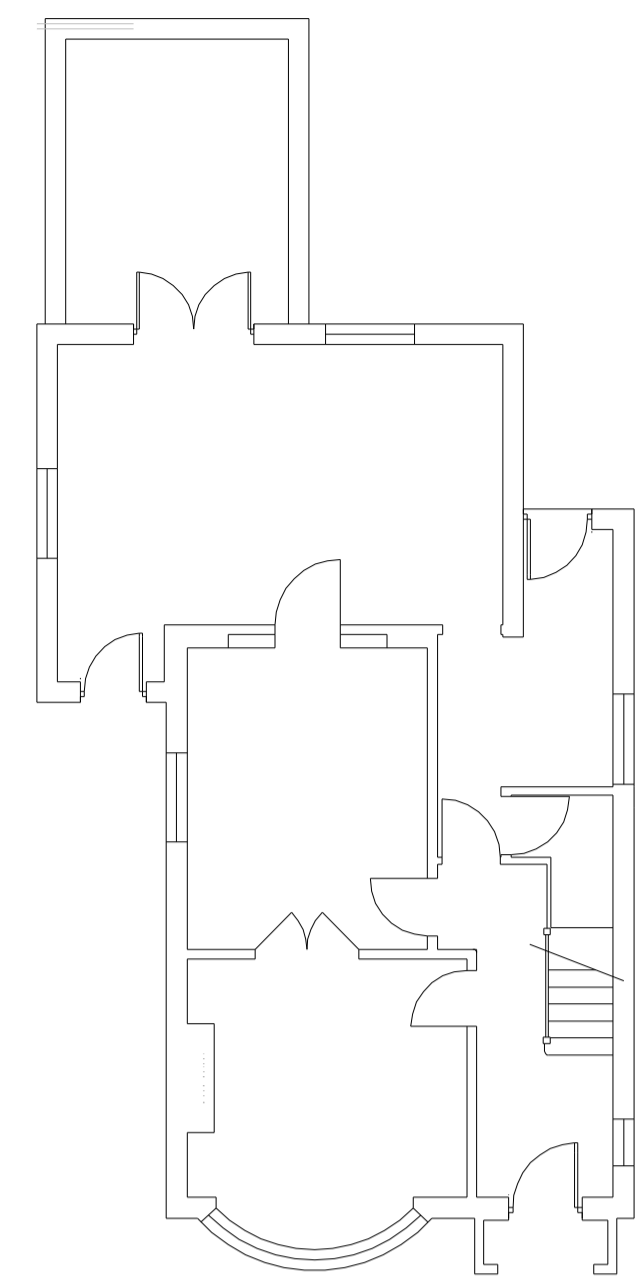

Existing Ground Floor Plan 1:100

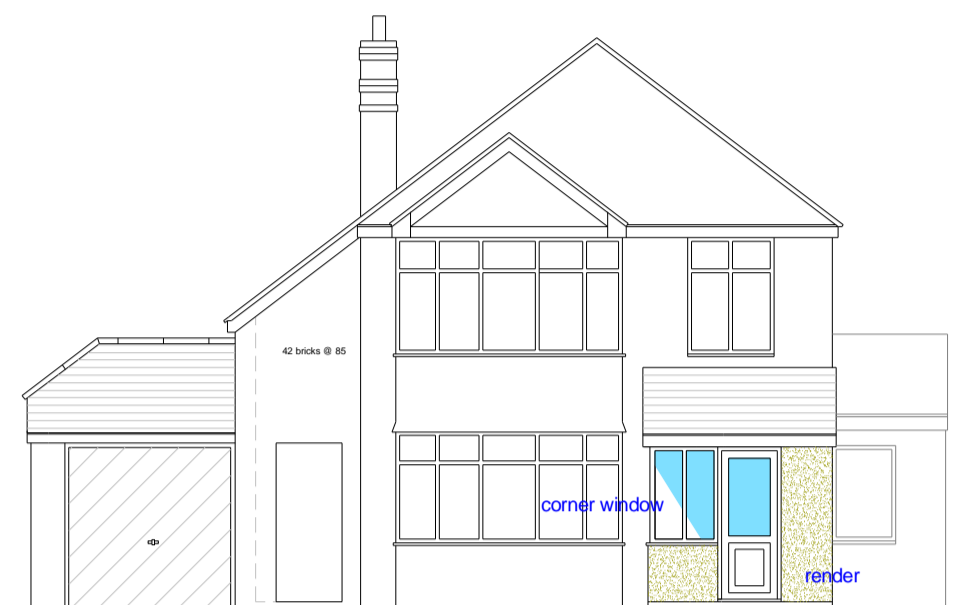


Proposed Front Elevation 1:100

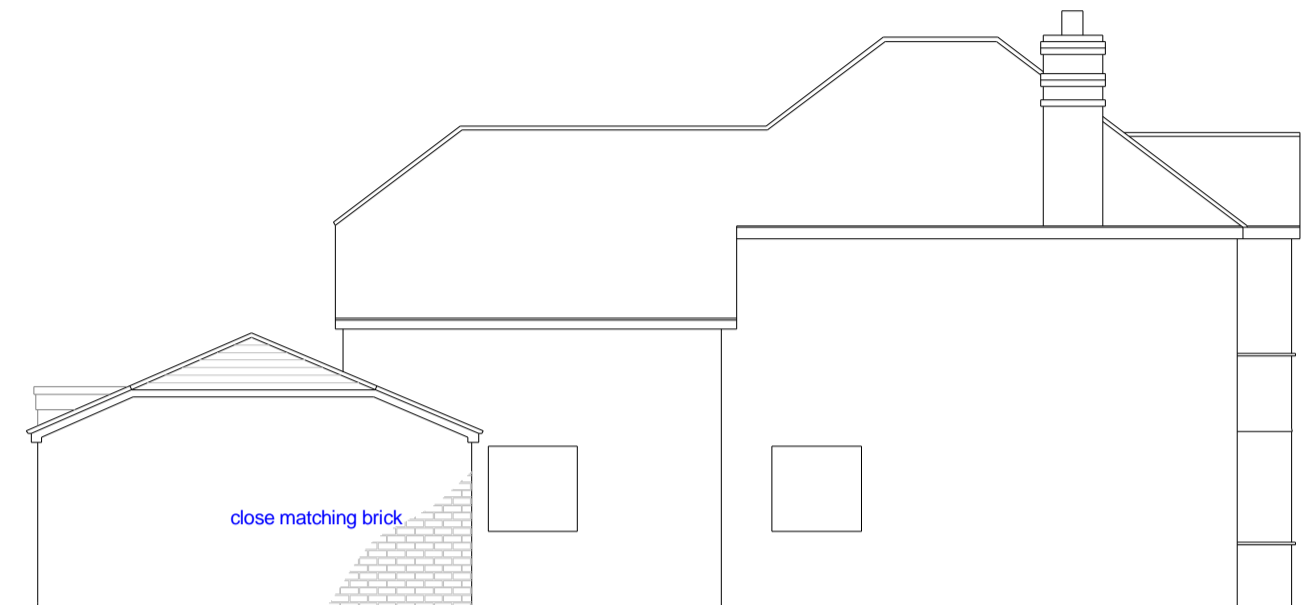

Proposed Left Elevation 1:100




Proposed Rear Elevation 1:100

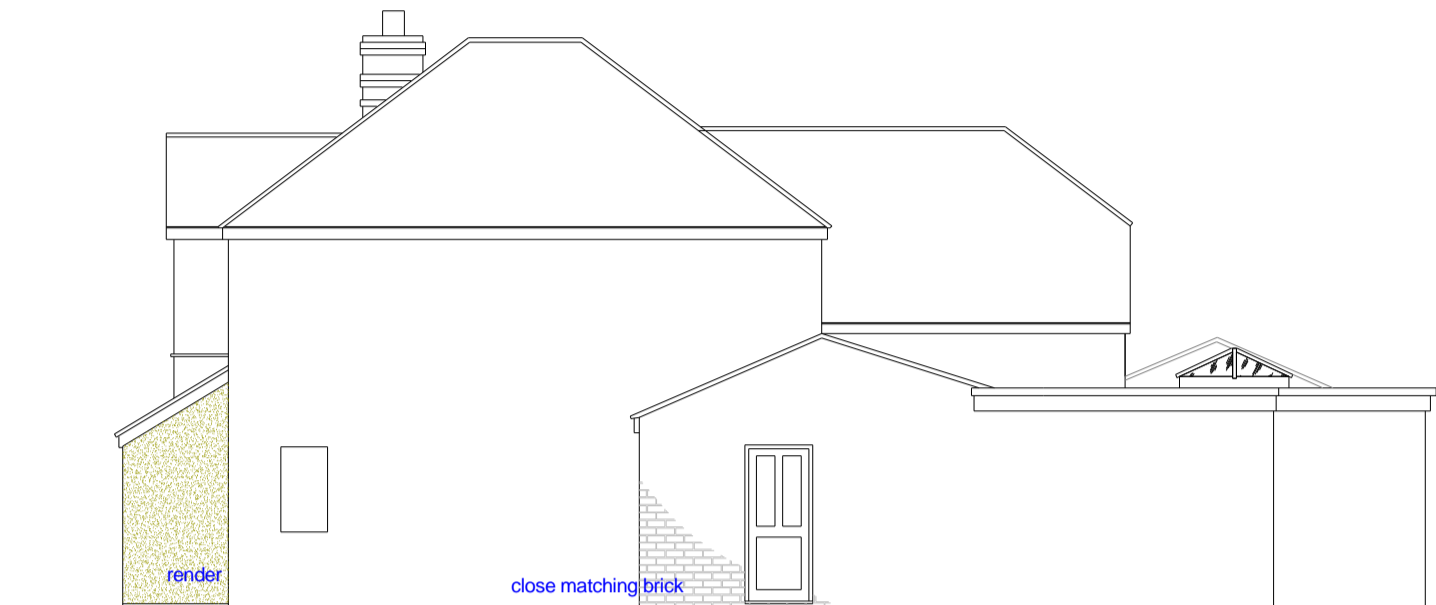


Proposed Right Elevation 1:100



Neighbours Lean To

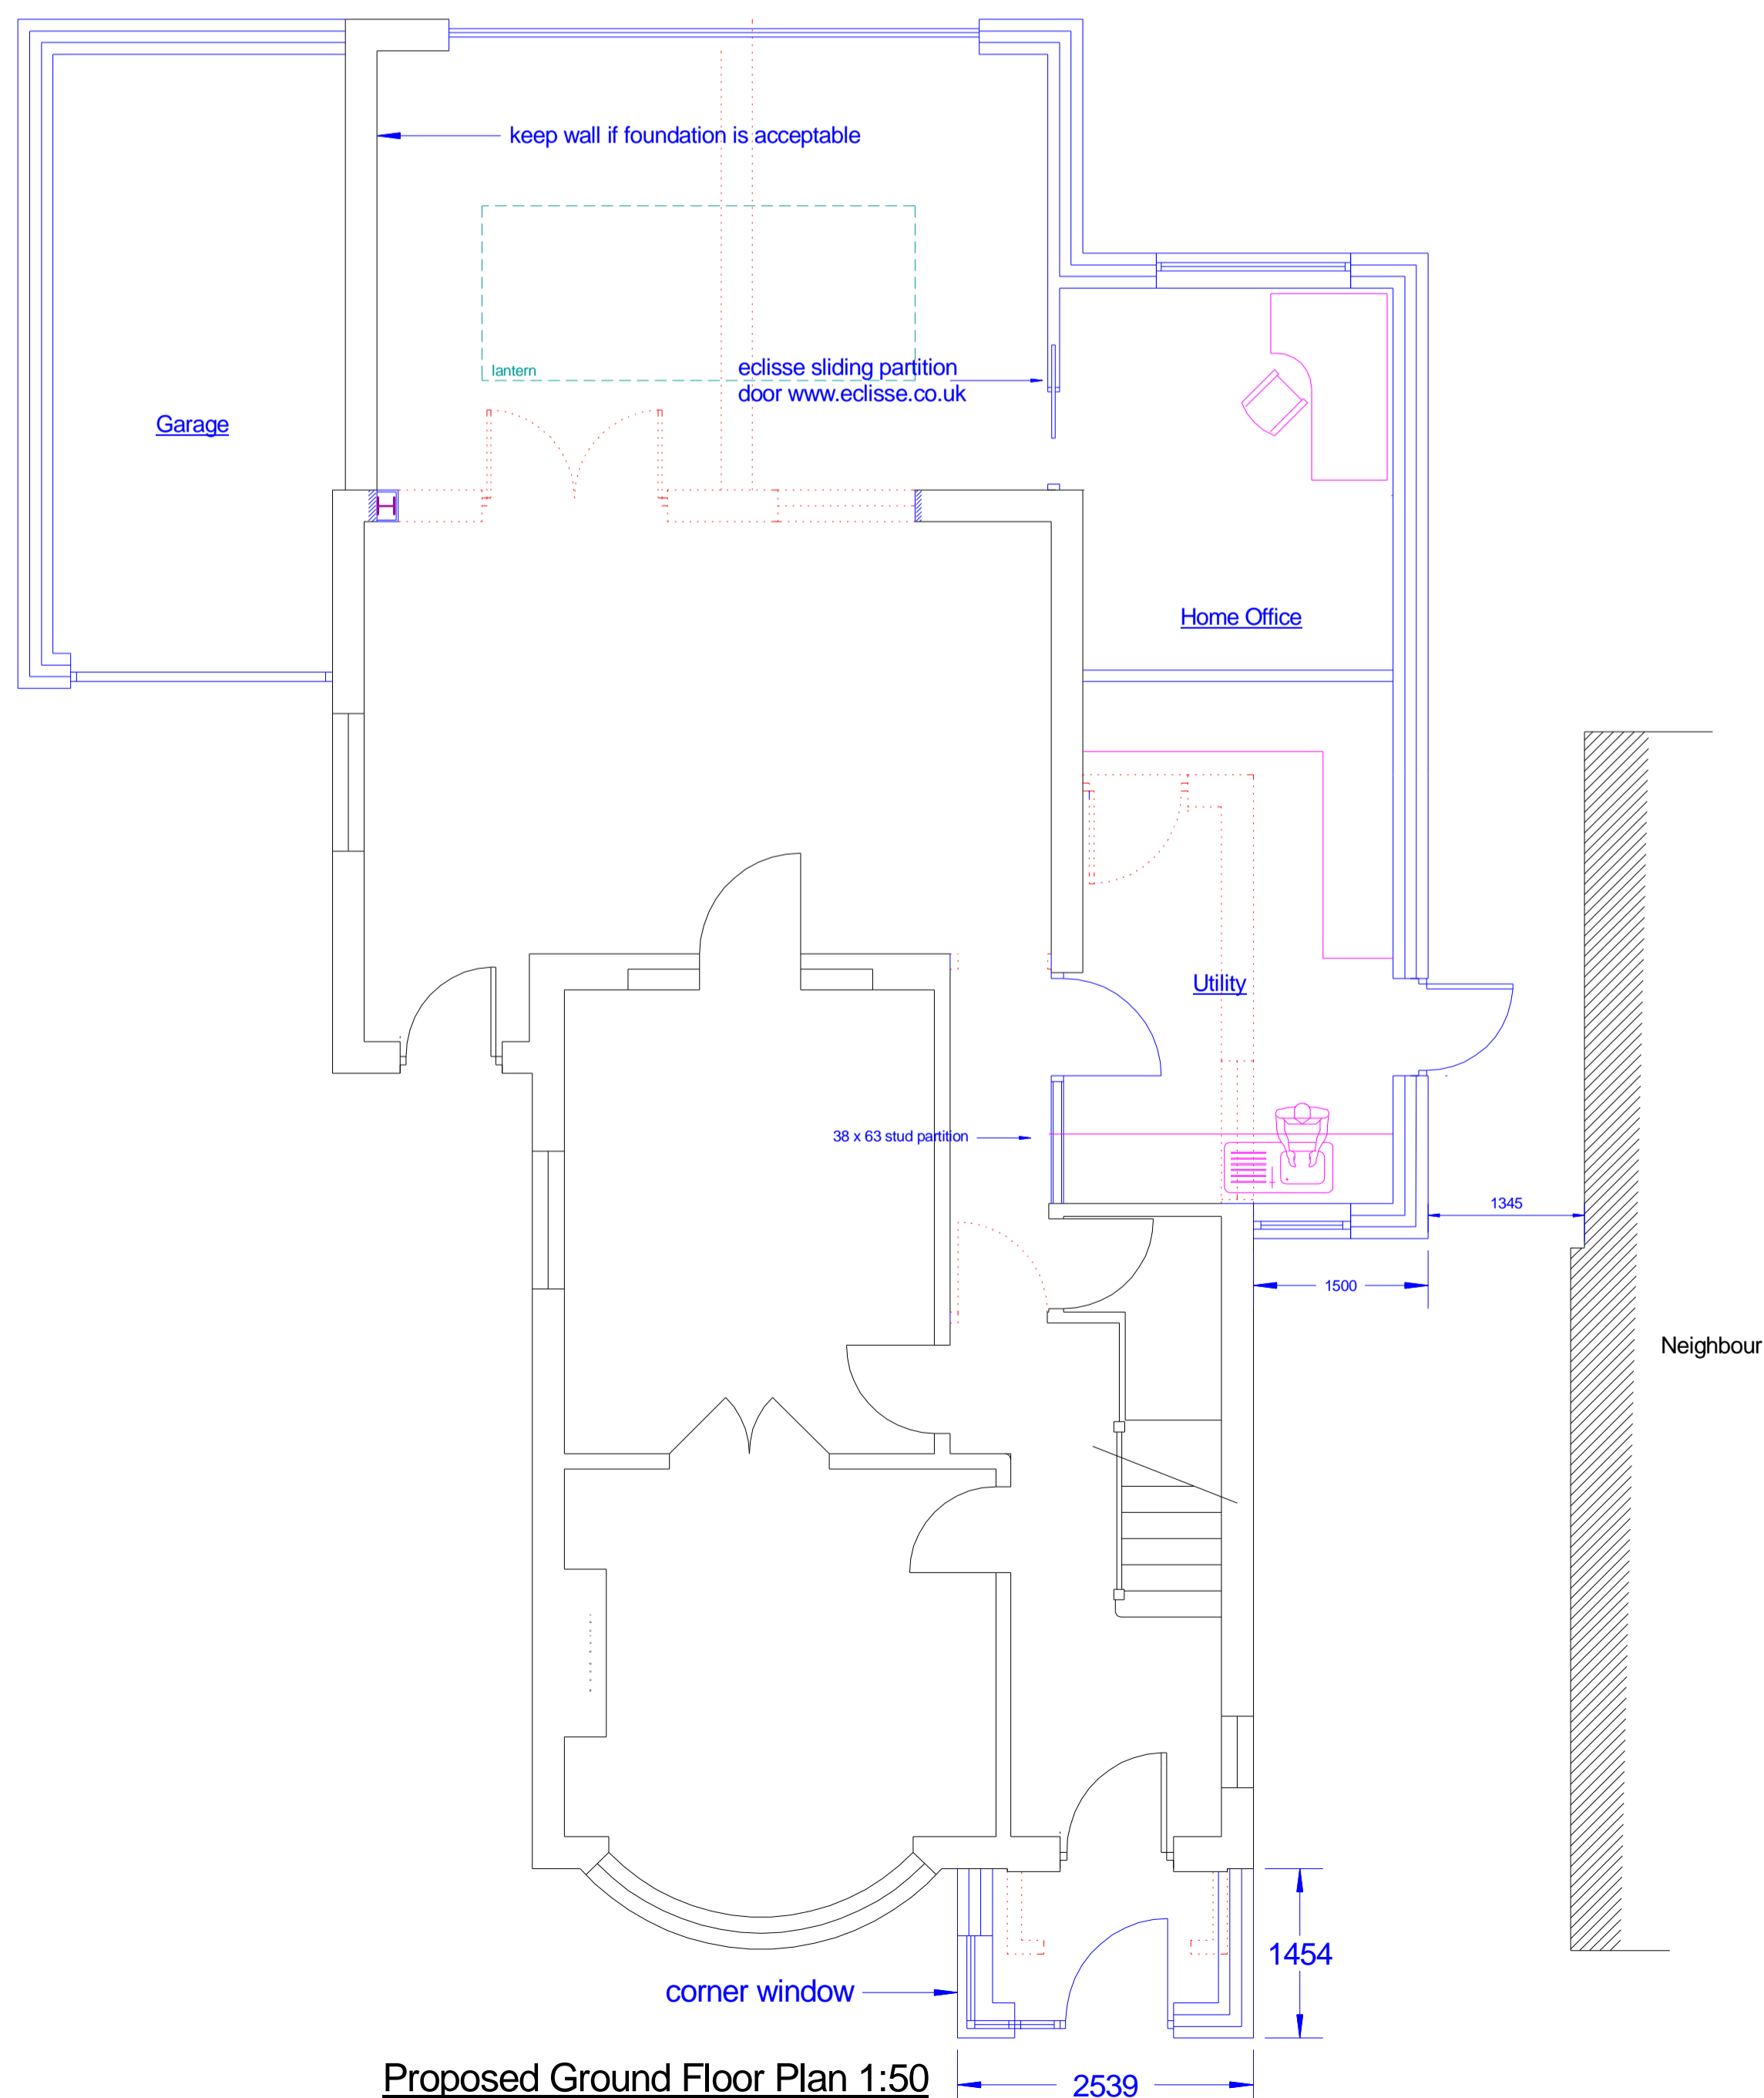

Proposed Ground Floor Plan 1:50

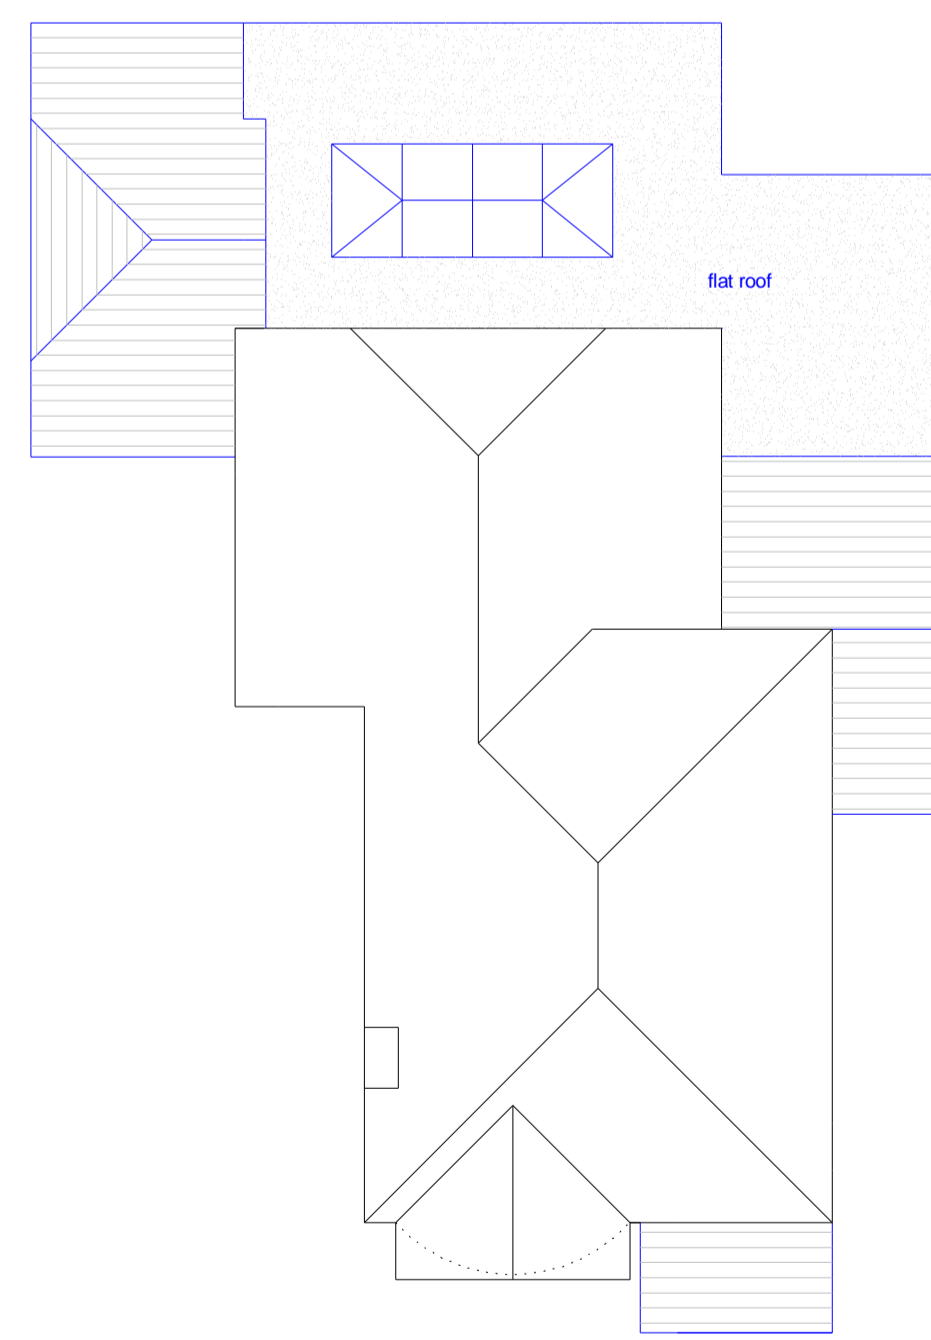

Proposed Roof Plan 1:100



Neighbour

REVISION	DATE	DESCRIPTION
<p>ARCHITECTURE for EVERYDAY LIFE</p> <p><b>VJM</b> Design House</p> <p>26 Whaddon Road, Cheltenham, Glos. GL52 5NA T 01242 227197 E enquiries@vjmdesignhouse.co.uk</p>		
CLIENT		
PROJECT		
<p>157 Ermin Street Brockworth GL3 4HQ</p>		
DRAWING TITLE		
<p>Proposed Extensions</p>		
SCALE	DATE	DRAWN BY
1:50, 1:100	05.10.21	VJM
DRAWING NUMBER		REV
2021.017.Planning		