


Location Plan 1:2500

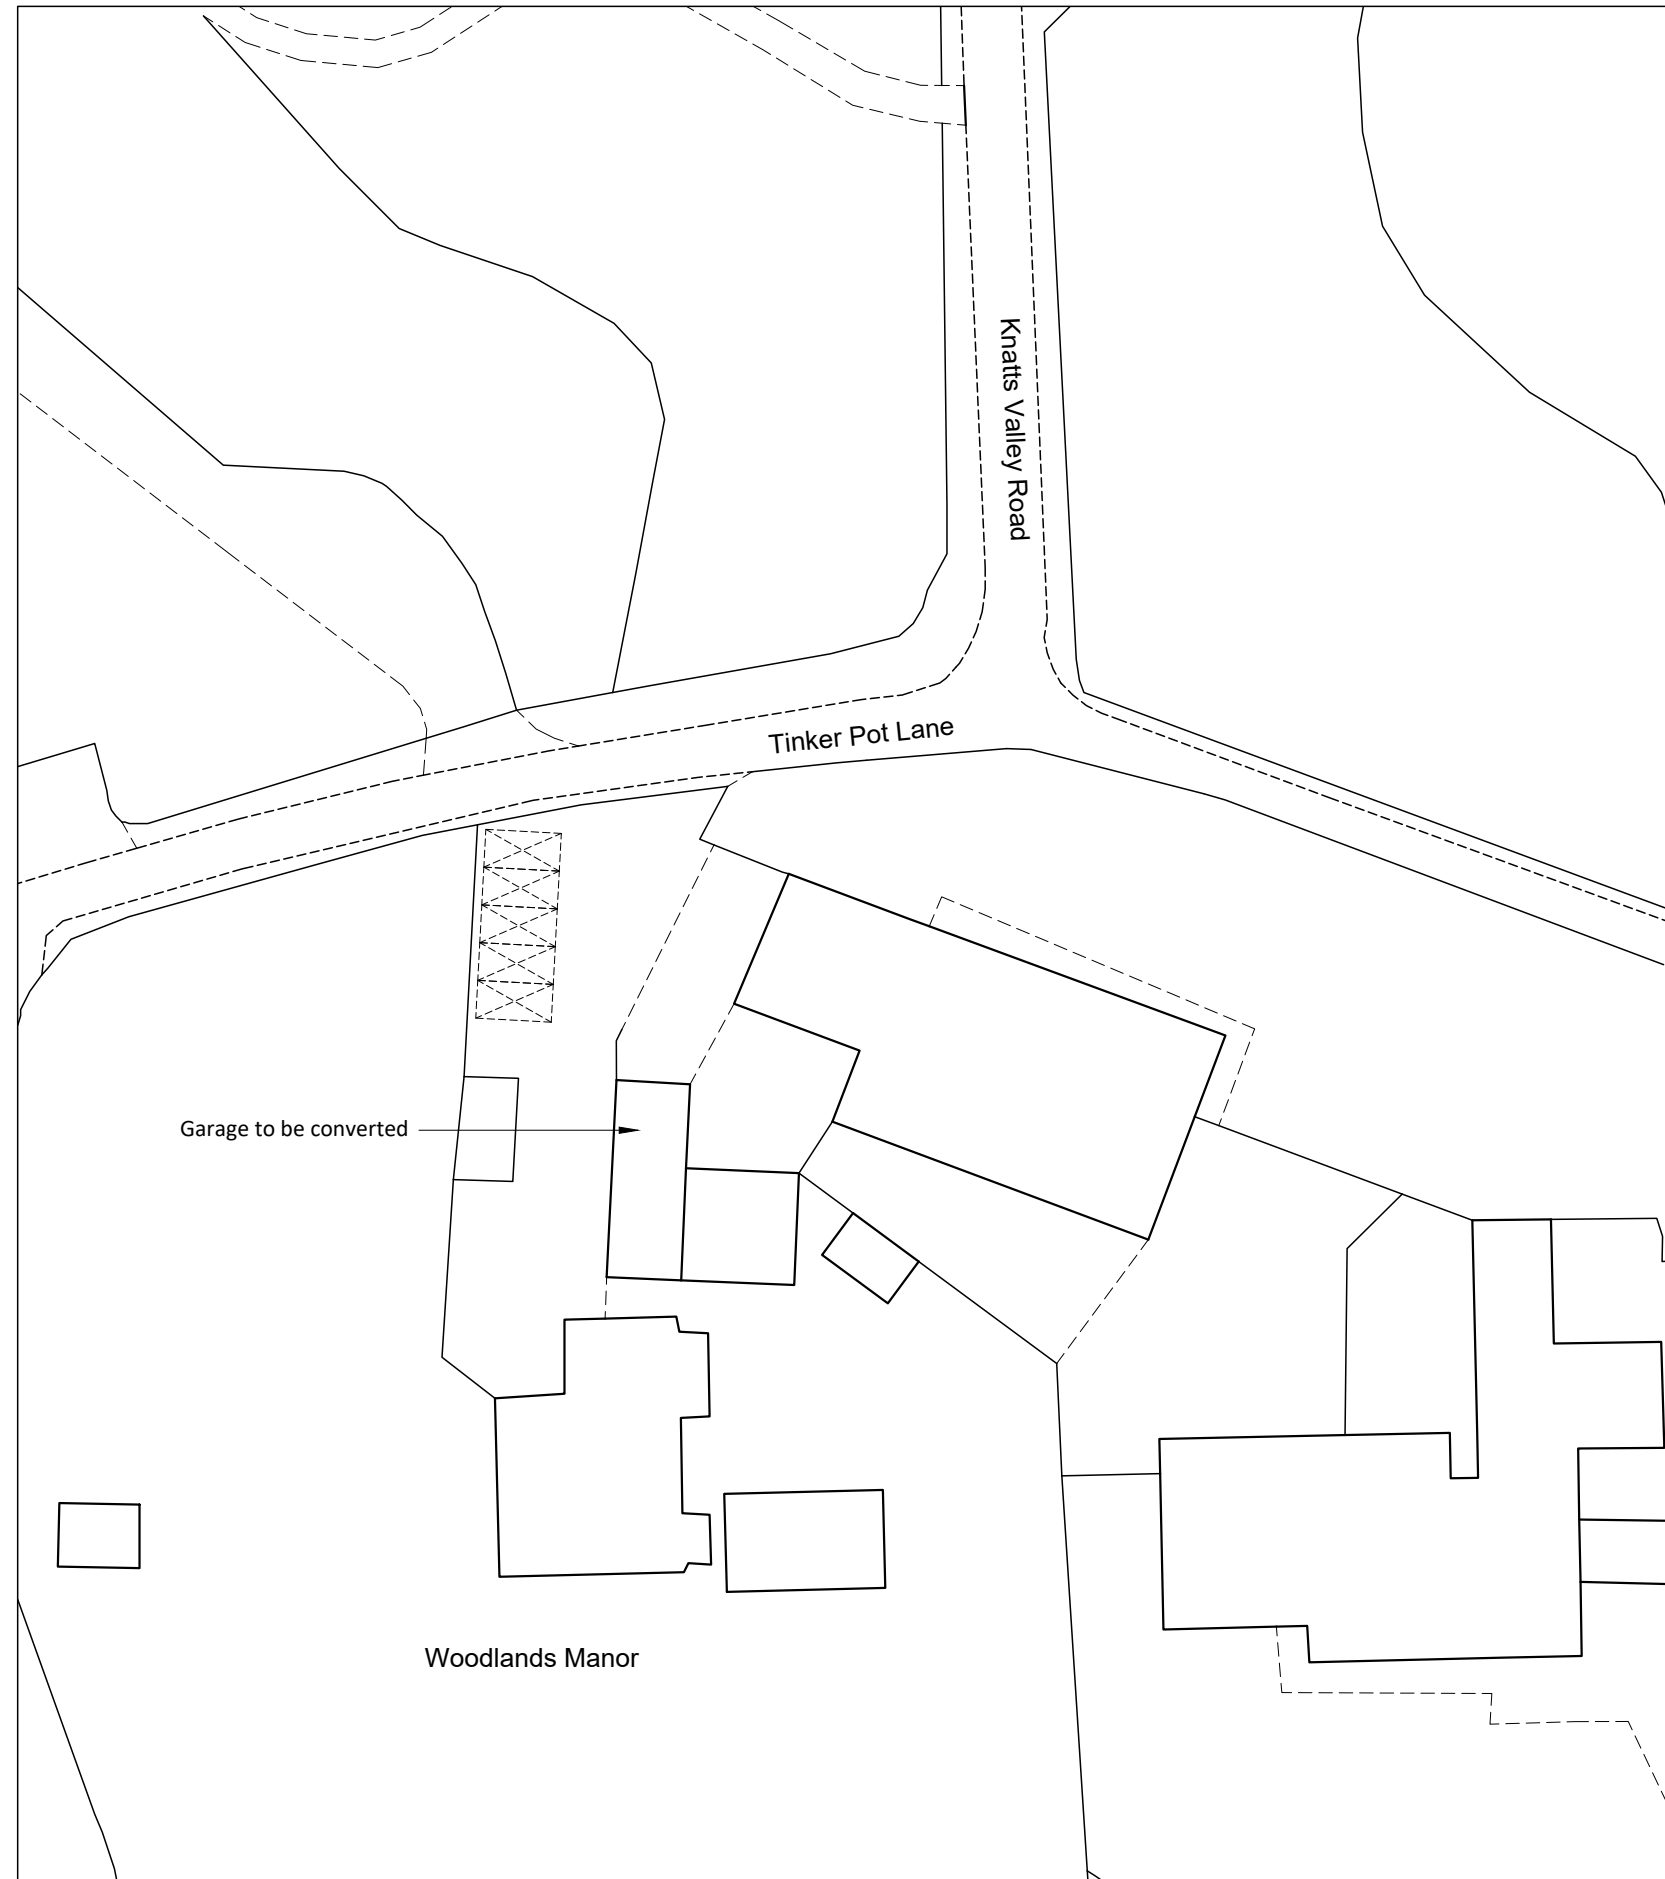




Site Plan 1:500

© THIS DRAWING IS THE COPYRIGHT OF ALPHA DESIGN STUDIO LTD & MUST NOT BE REPRODUCED IN PART OR WHOLE WITHOUT CONSENT

ALL DIMENSIONS MUST BE CHECKED ON SITE / WORKSHOP WHERE APPLICABLE PRIOR TO COMMENCING THE WORKS.

THIS DRAWING MUST NOT BE SCALED EXCEPT FOR PLANNING PURPOSES.

THIS DRAWING HAS BEEN PRODUCED FOR THE CLIENT NAMED BELOW FOR THE PROJECT NAMED BELOW & IS SUBMITTED AS PART OF A PLANNING APPLICATION & IS NOT INTENDED FOR USE BY ANY OTHER PERSON OR FOR ANY OTHER PURPOSE

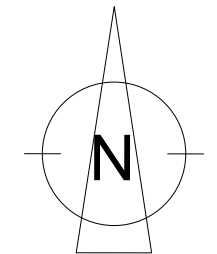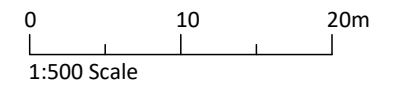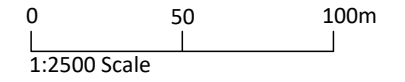

REV	DATE	DESCRIPTION
-----	------	-------------

TITLE  
**EXISTING & PROPOSED SITE & LOCATION PLANS**

PROJECT  
**CONVERSION OF GARAGE, WOODLANDS MANOR, TINKER POT LANE, SEVENOAKS**

CLIENT  
**ALEX & RUPERT GOODWAY**



ALPHA Design Studio Ltd  
 43 PARK ROAD . SITTINGBOURNE .  
 KENT . ME10 1DY . T :01795 426646  
 E : architects@alpha-ds.co.uk

DATE	DRG No.	REV
Sept 21	1596/1	