

Do not scale this drawing.
 Read in conjunction with all other relevant consultant's drawings and specification.
 Contractor to check all dimensions on site prior to fabrication and report any discrepancies to the Architect.
 This drawing is copyright and it must not be reproduced without prior agreement.

NOTES:

CLIENT:
 Lewis Property.


LOCATION:
 Derwent Court,
 1 Darlington Road,
 Hove,
 BN3 5HS.

PROJECT:
 Construction of 1 no.
 2 bed Flat above
 existing 6 no. flats.

DWG DESCRIPTION:
 Rear Elevation Proposed.

Scale: 1:50 @ A3
 Date: August 2021
 Drg. No: 19/aprs2108796

PELLSTEVENSRESIDENTIAL
 Tel: 07917 337779
 Email:
 alex@pellstevensresidential.co.uk
 Website:
 www.pellstevensresidential.co.uk

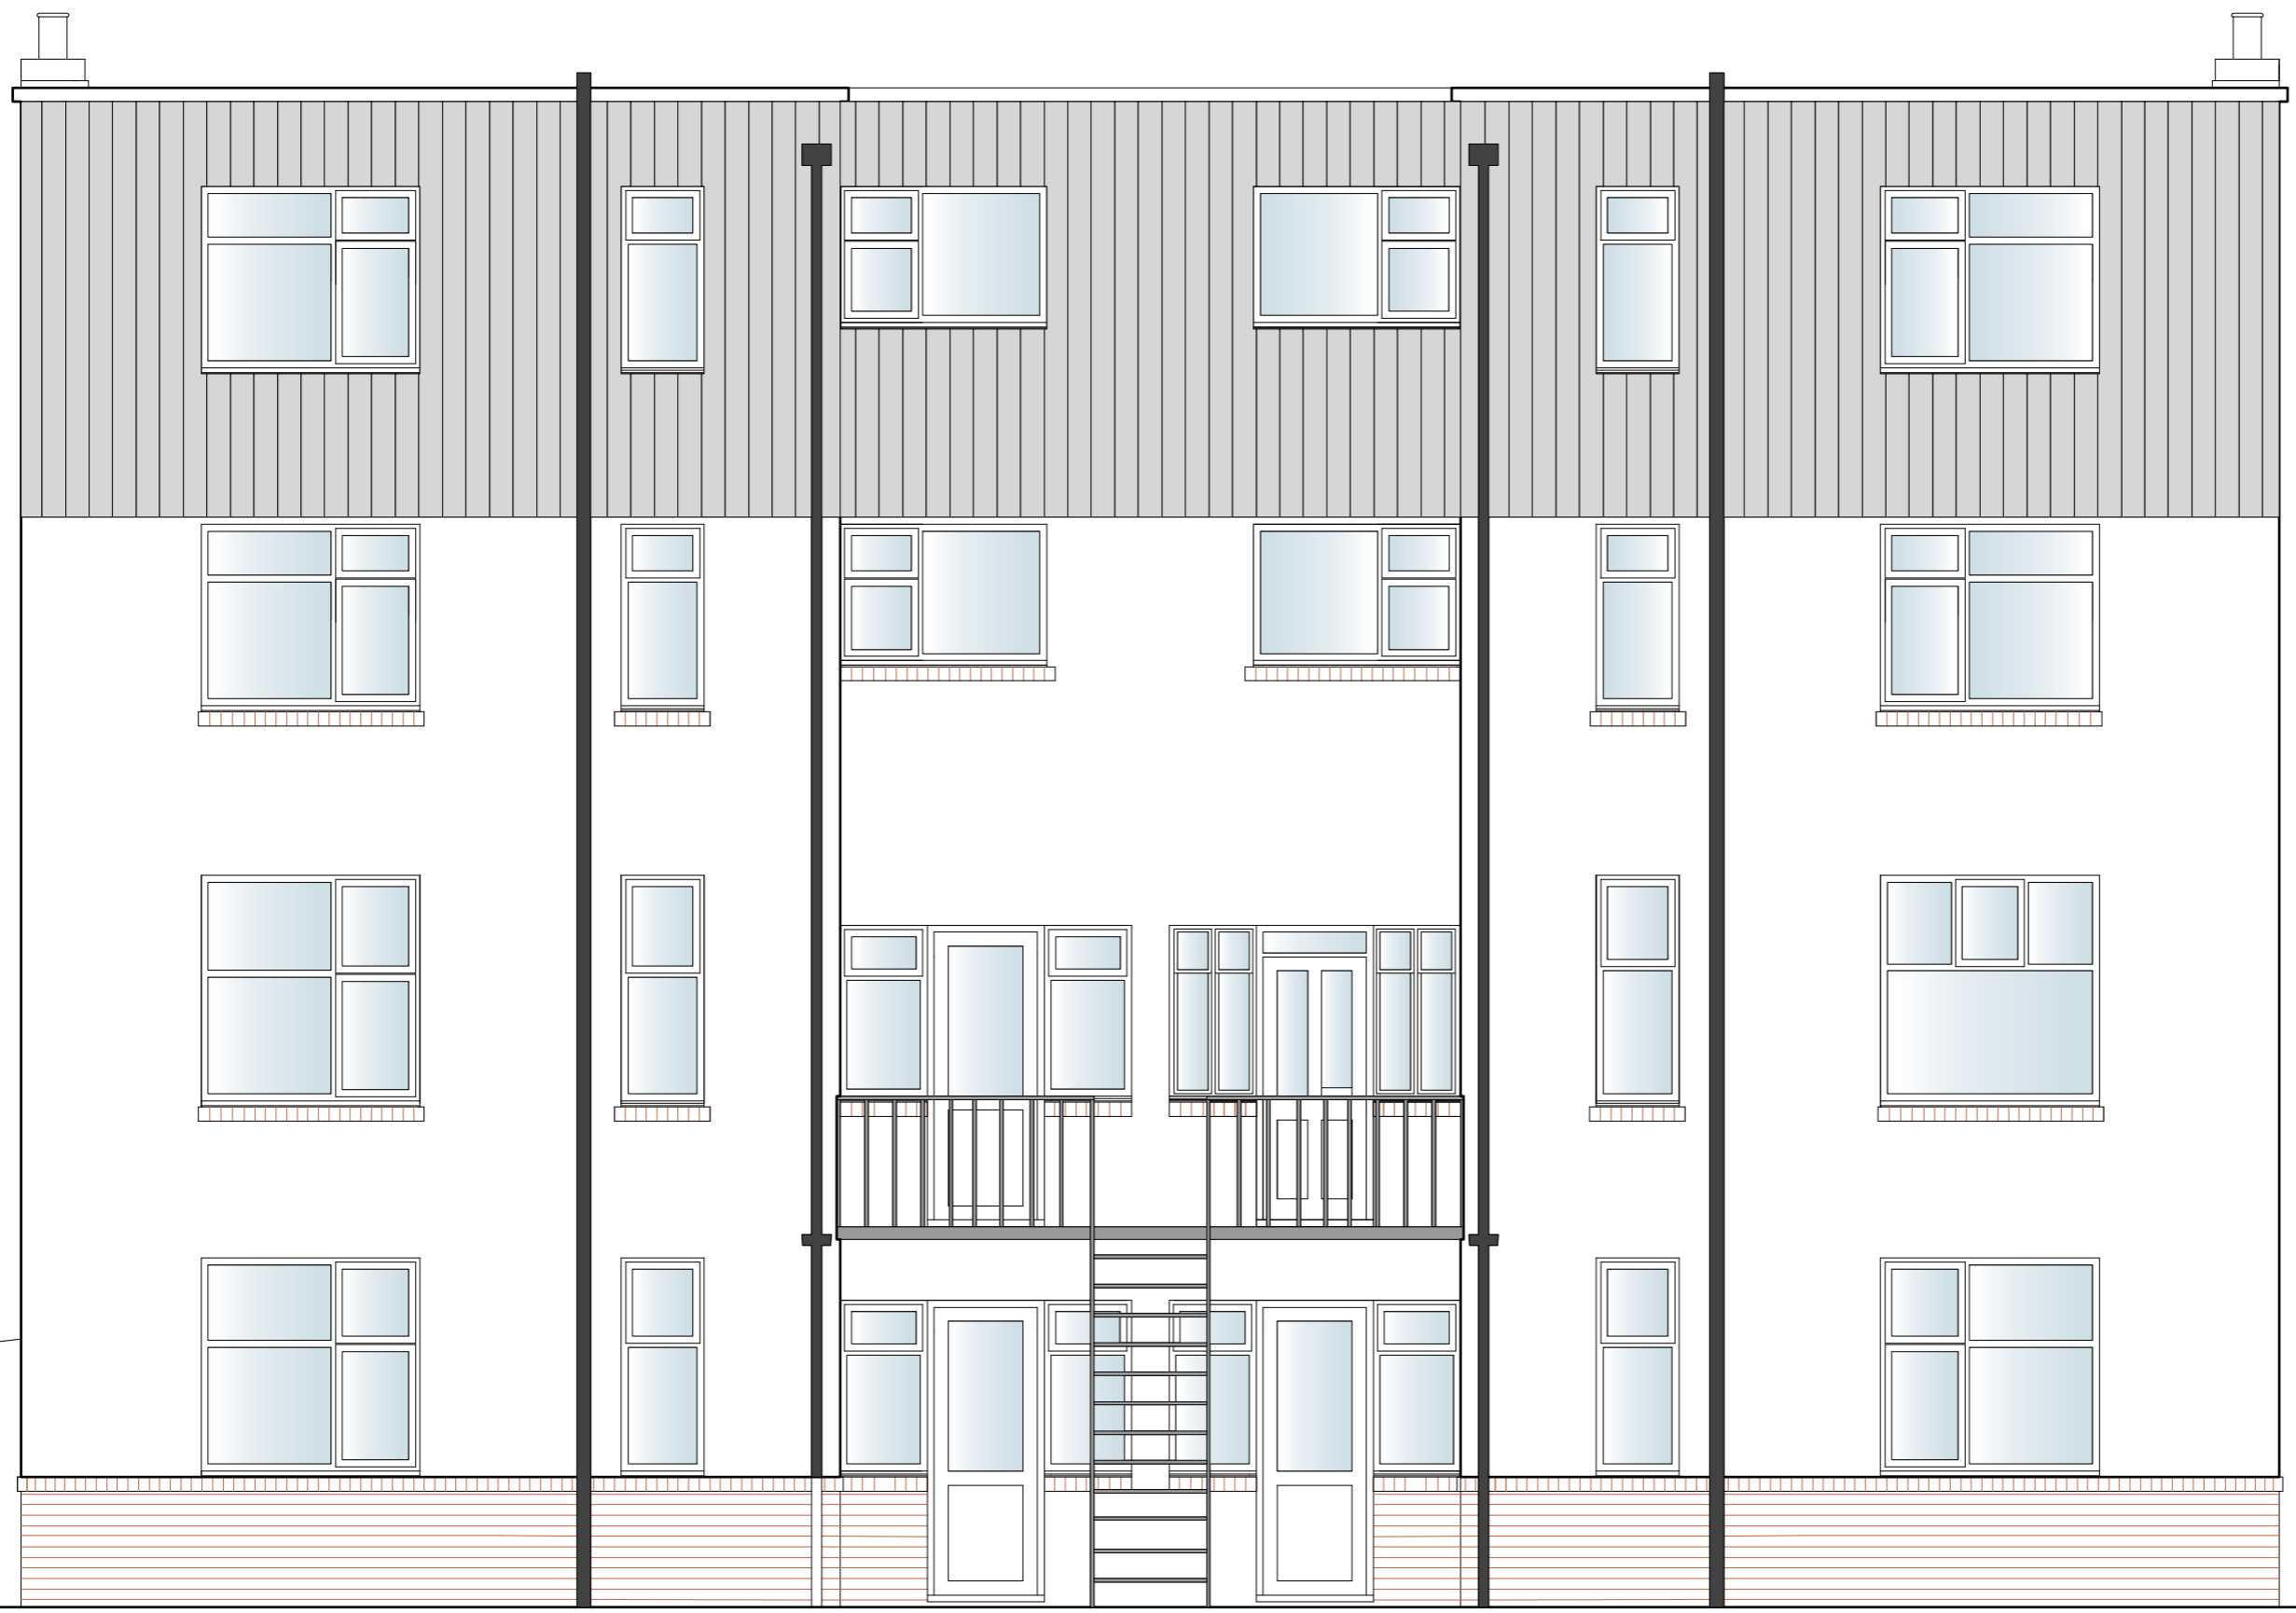

Rear Elevation.

