




PROPOSED SIDE ELEVATION A
SCALE 1:50

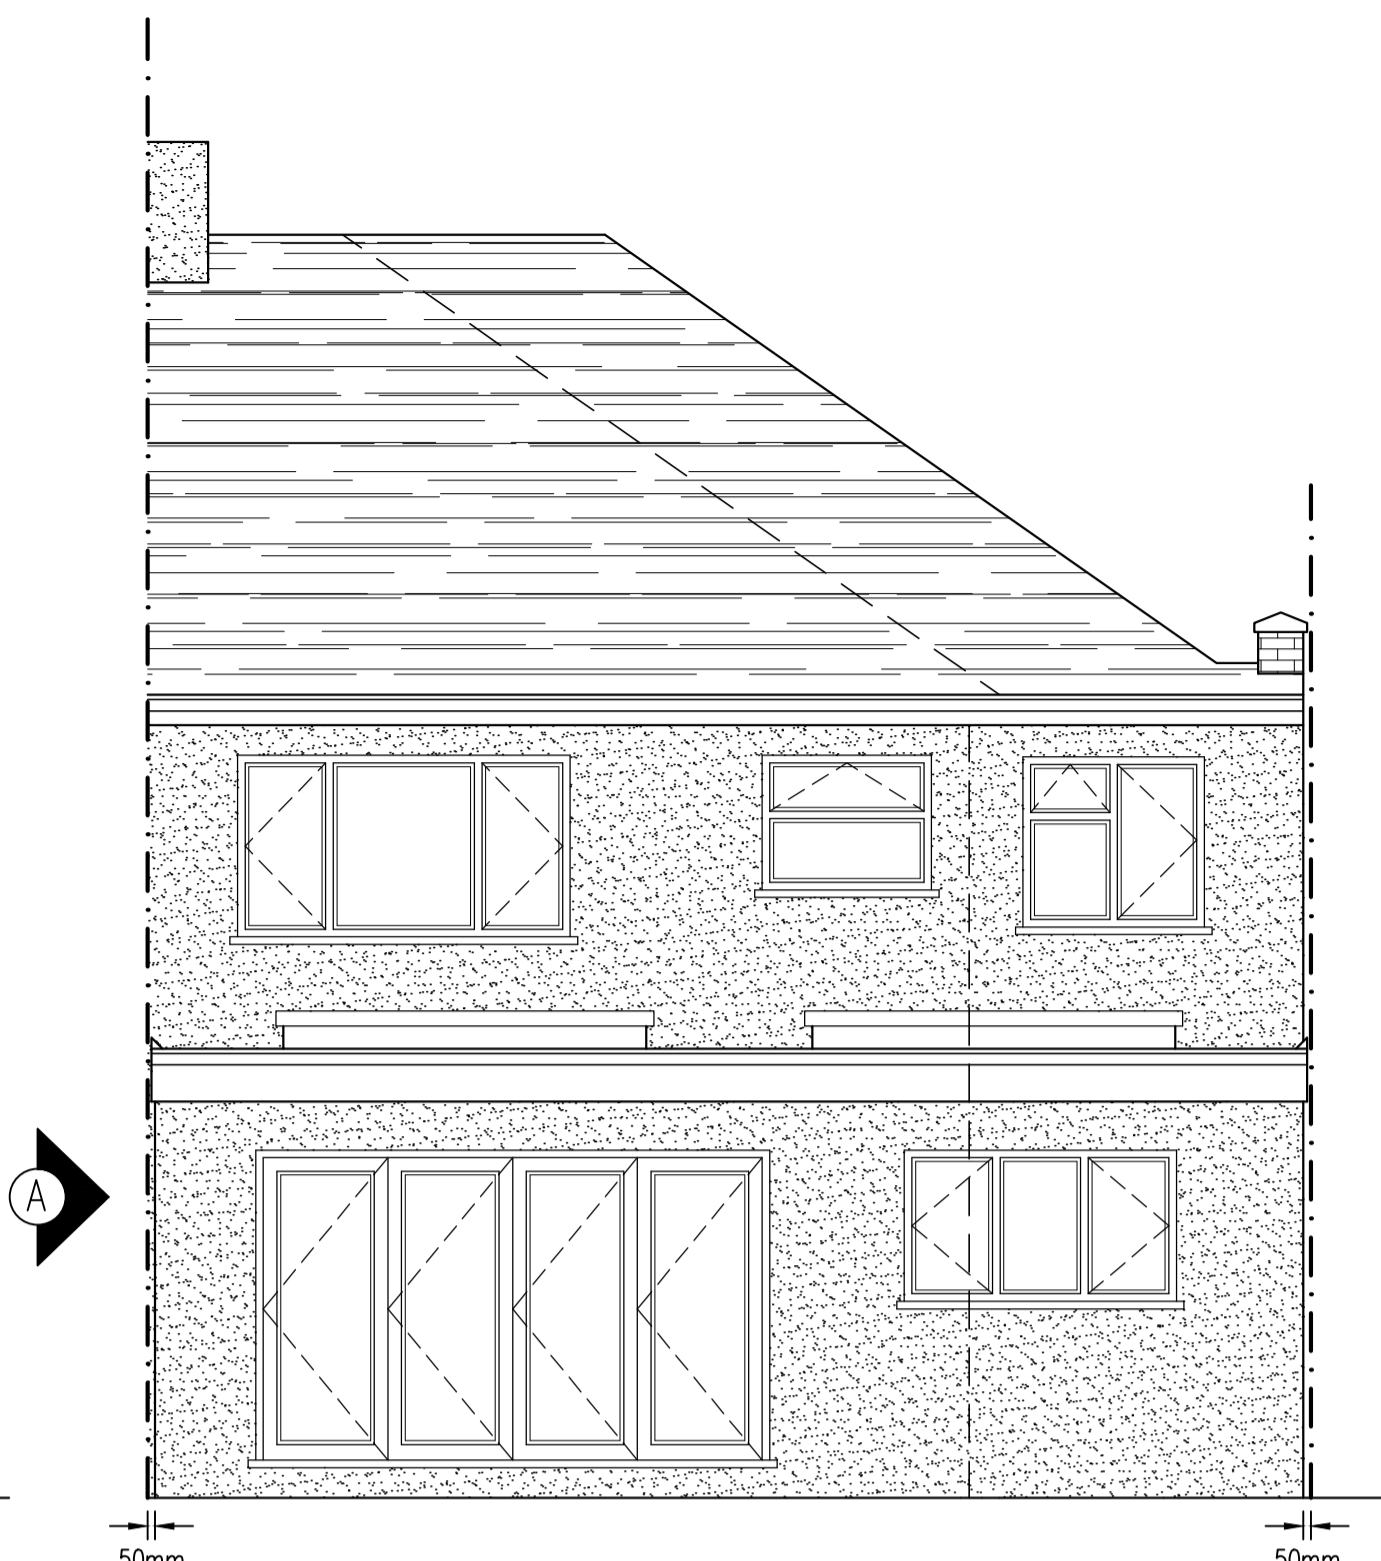


PROPOSED REAR ELEVATION
SCALE 1:50

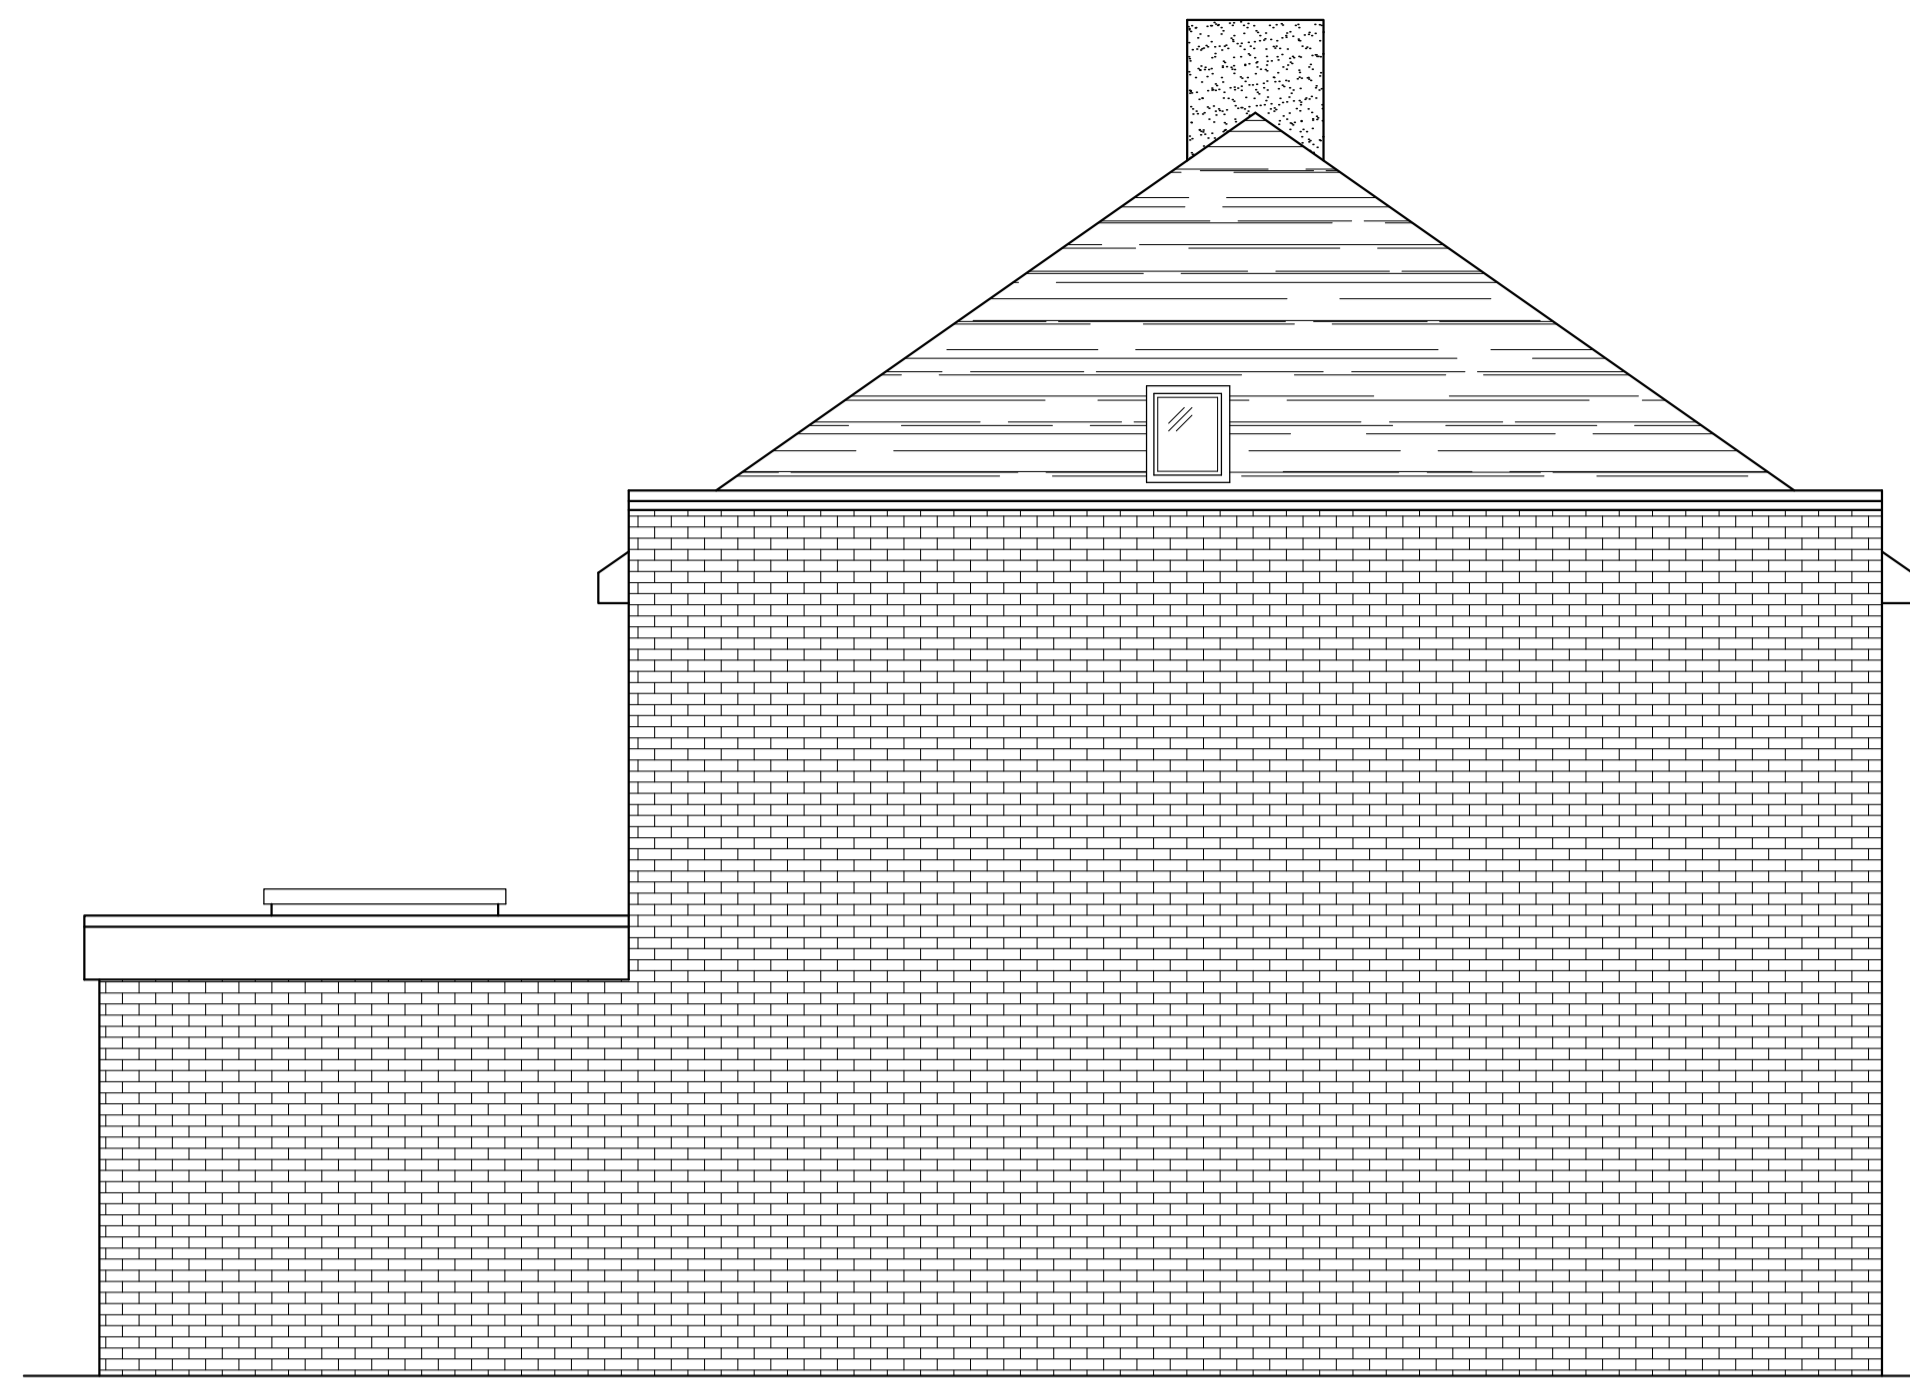



PROPOSED SIDE ELEVATION
SCALE 1:50

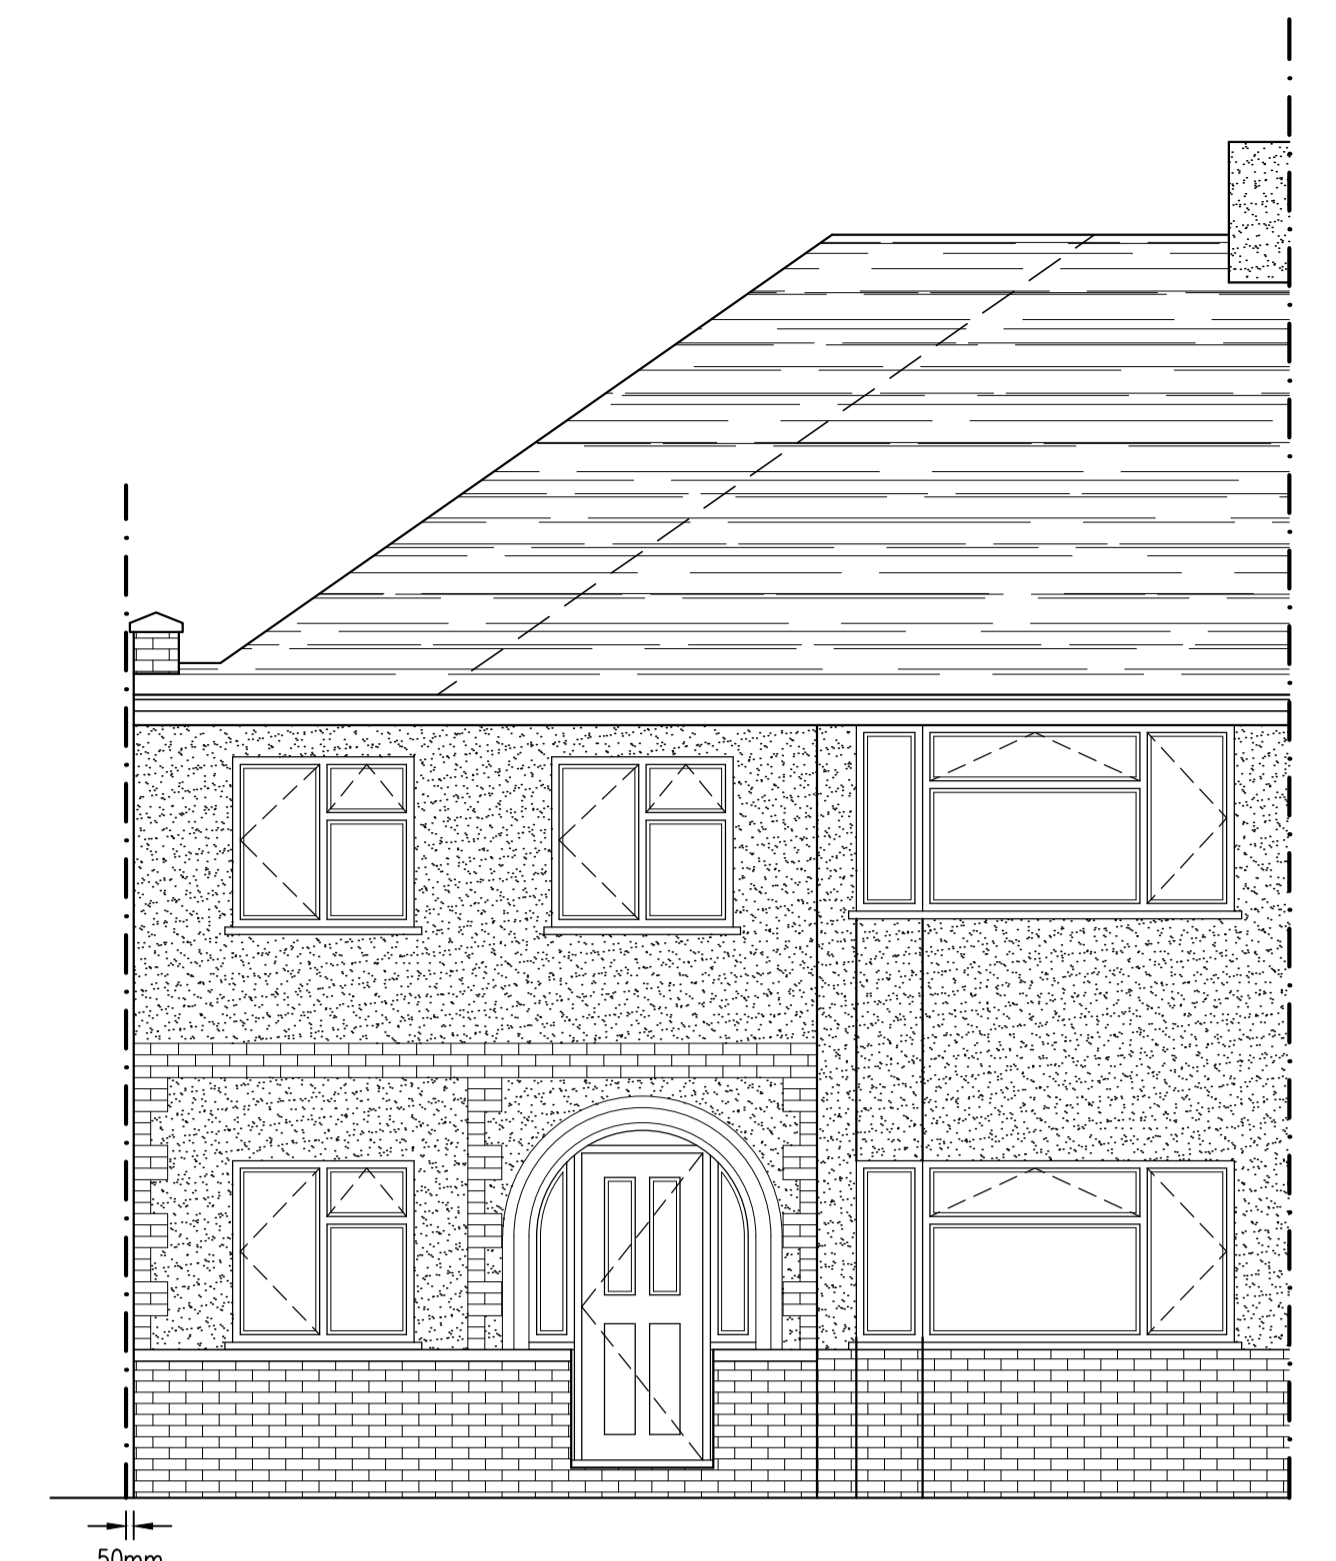


PROPOSED FRONT ELEVATION
SCALE 1:50

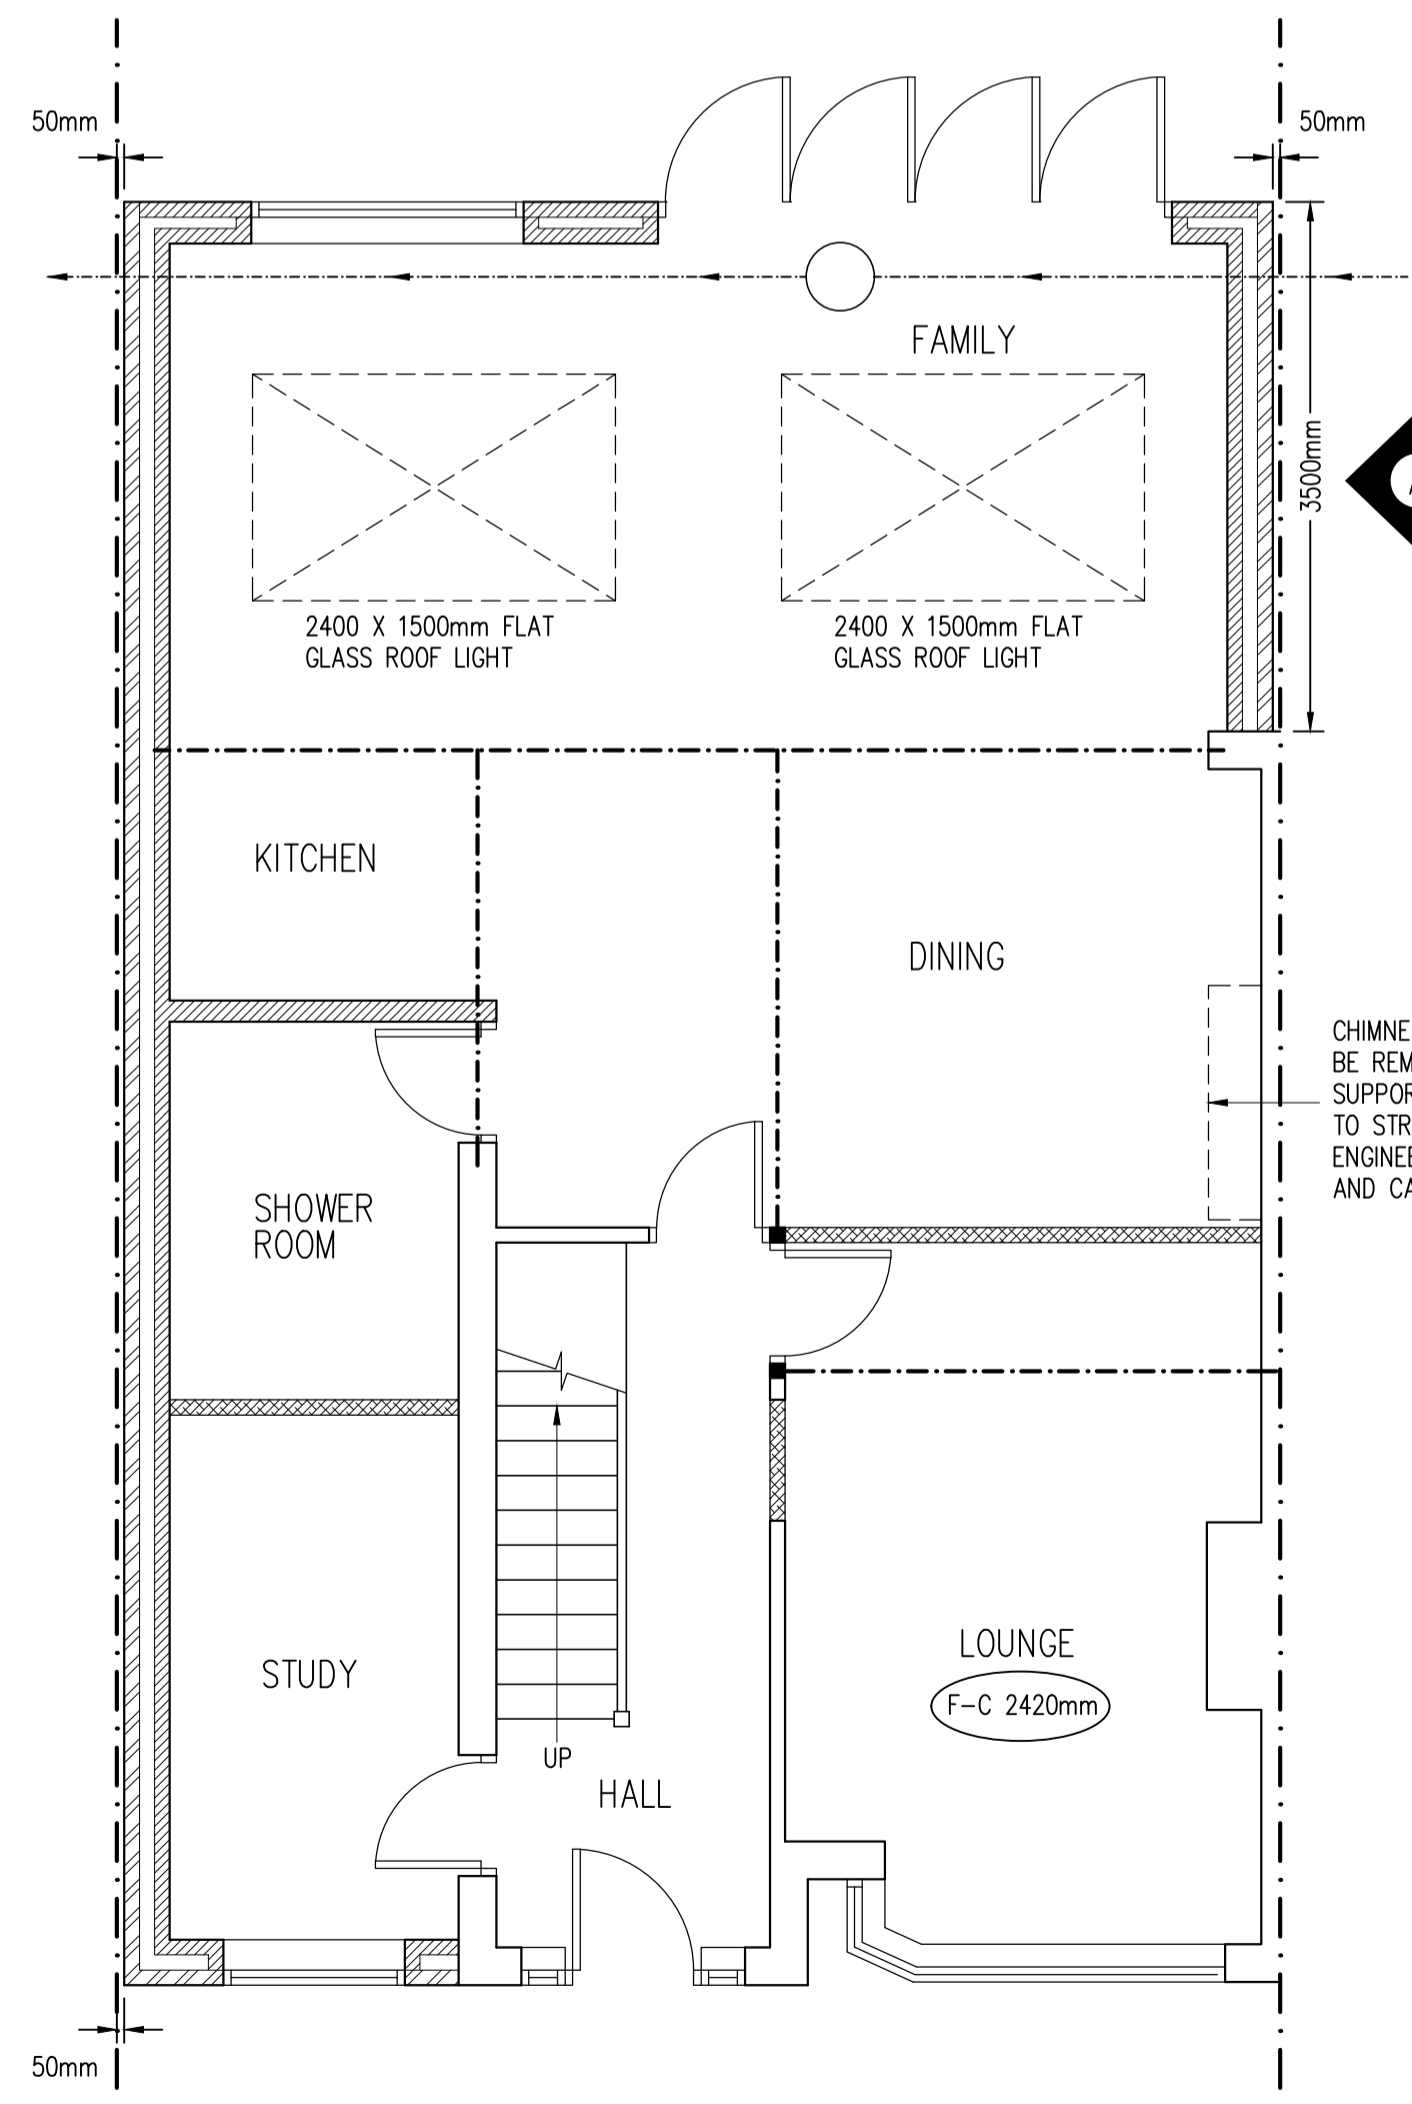



PROPOSED GROUND FLOOR PLAN
SCALE 1:50

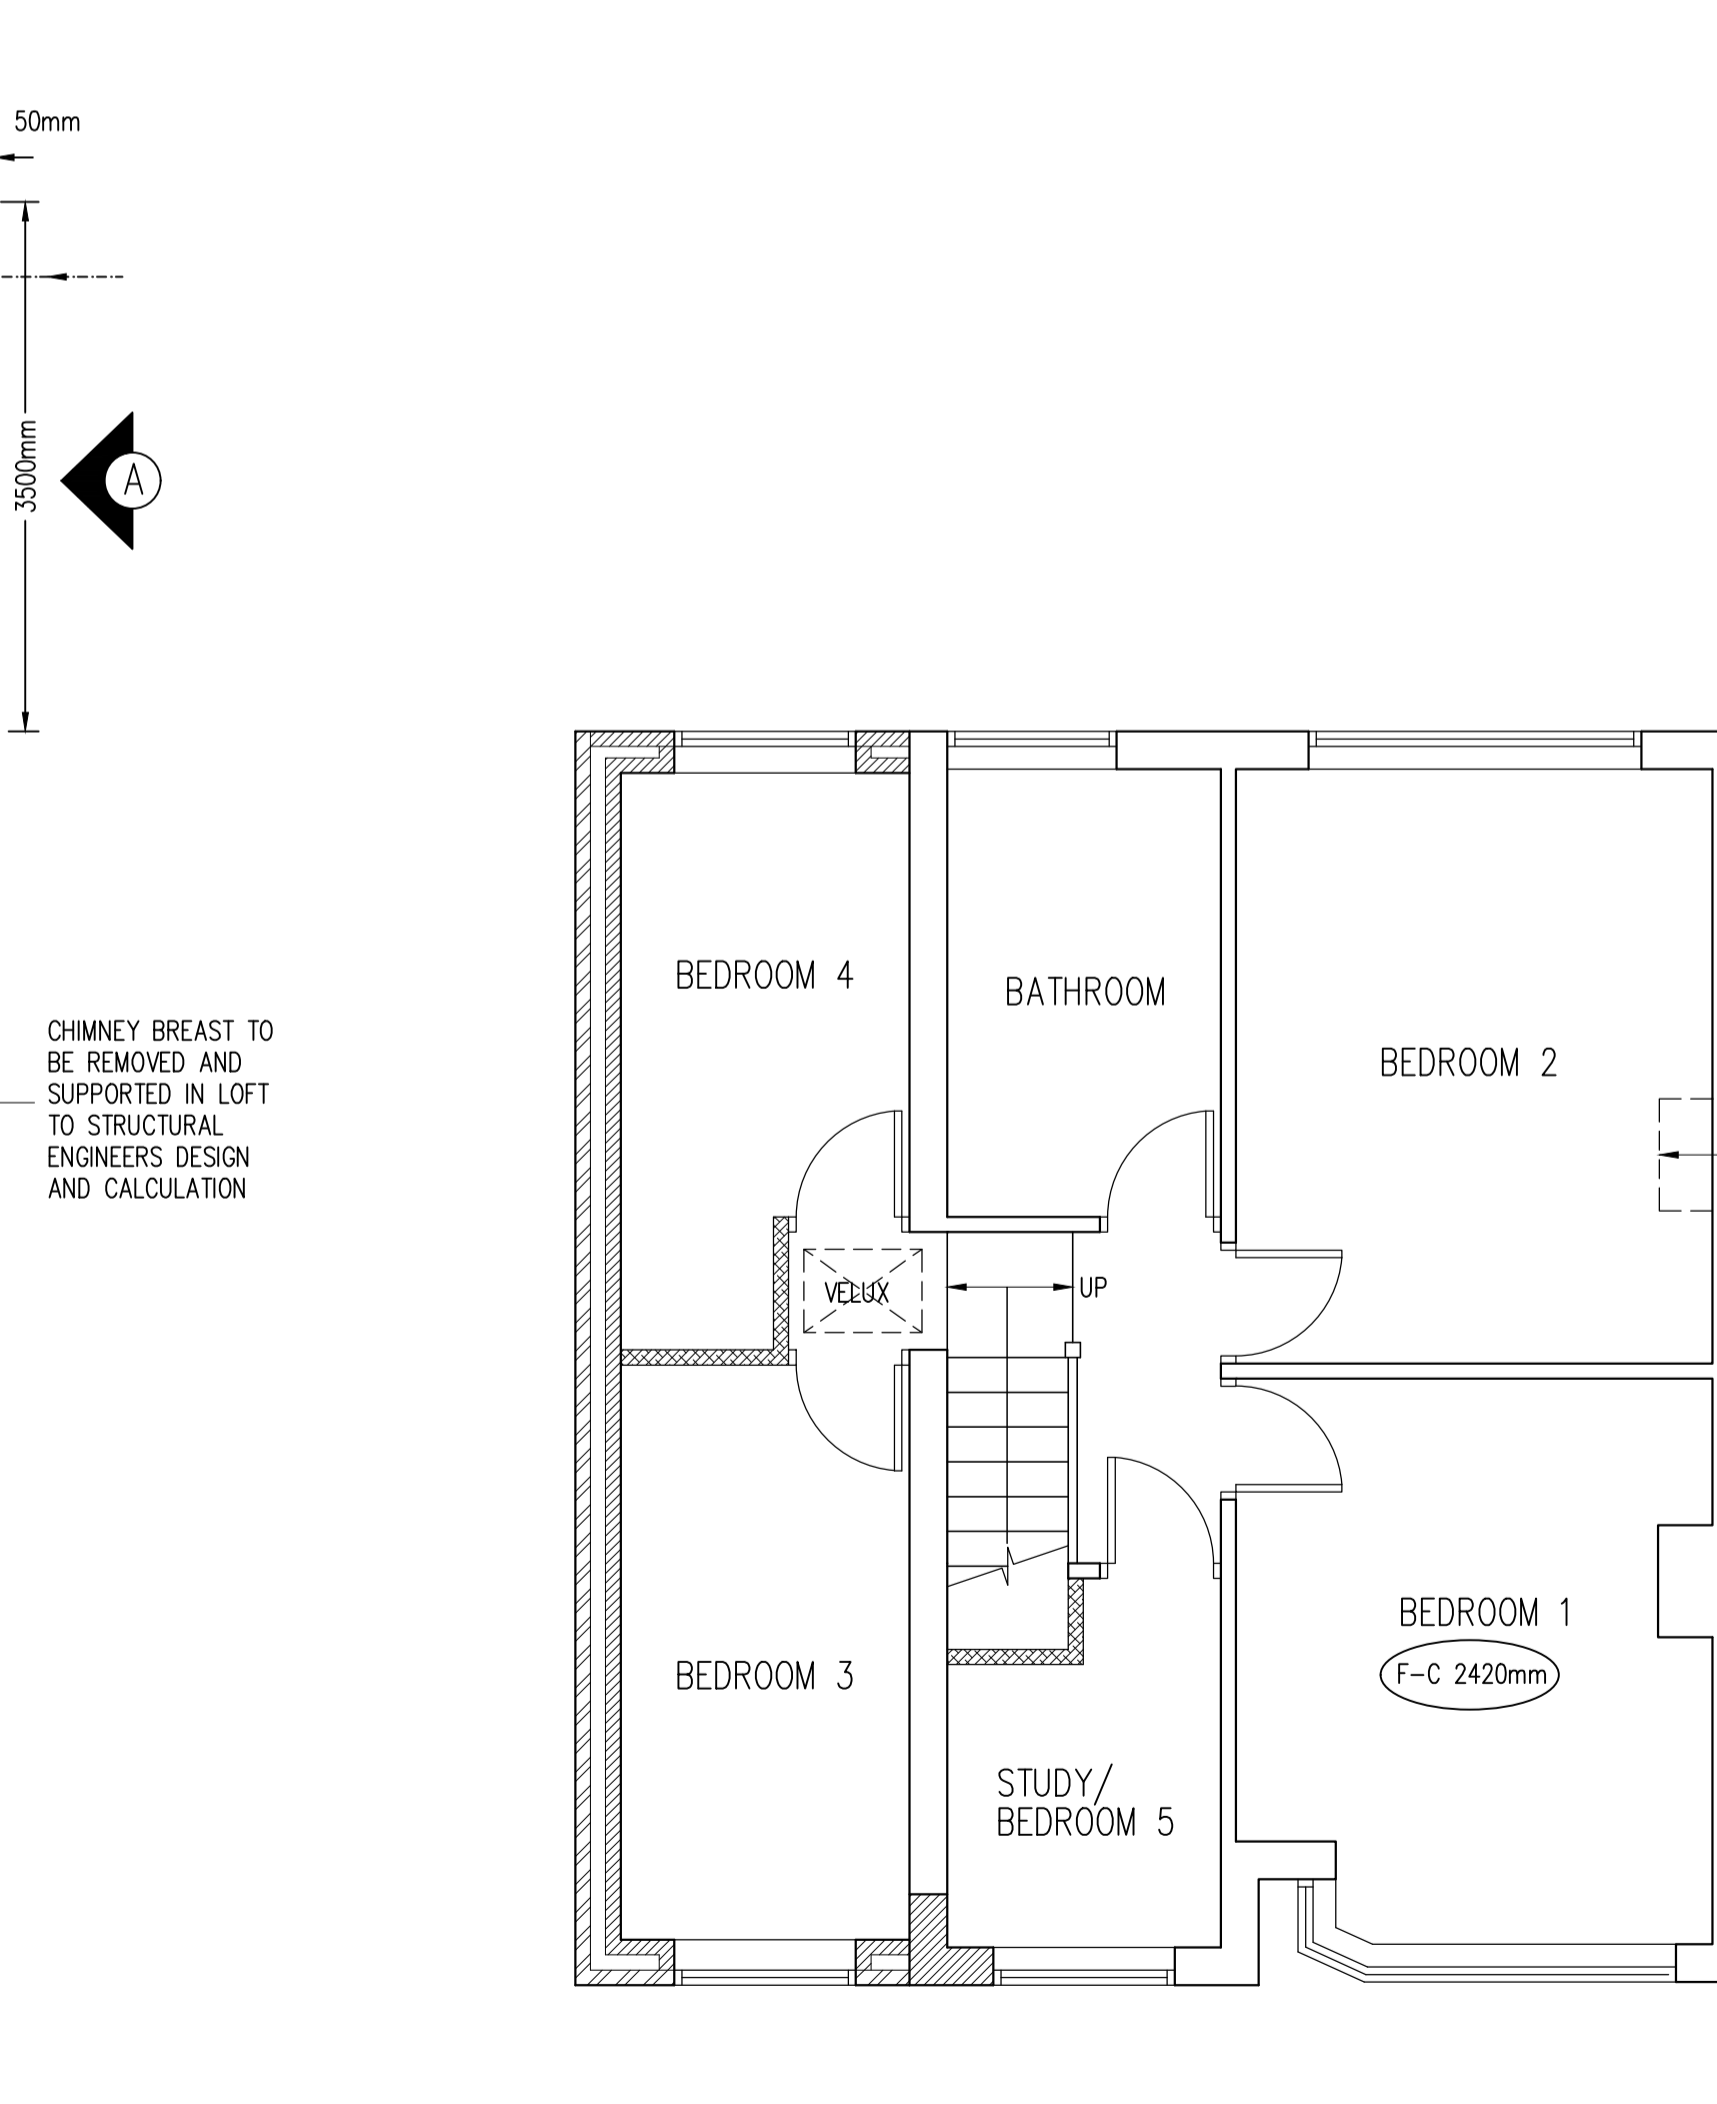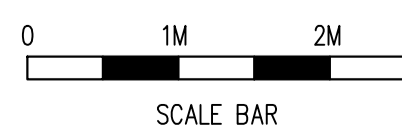


PROPOSED FIRST FLOOR PLAN
SCALE 1:50

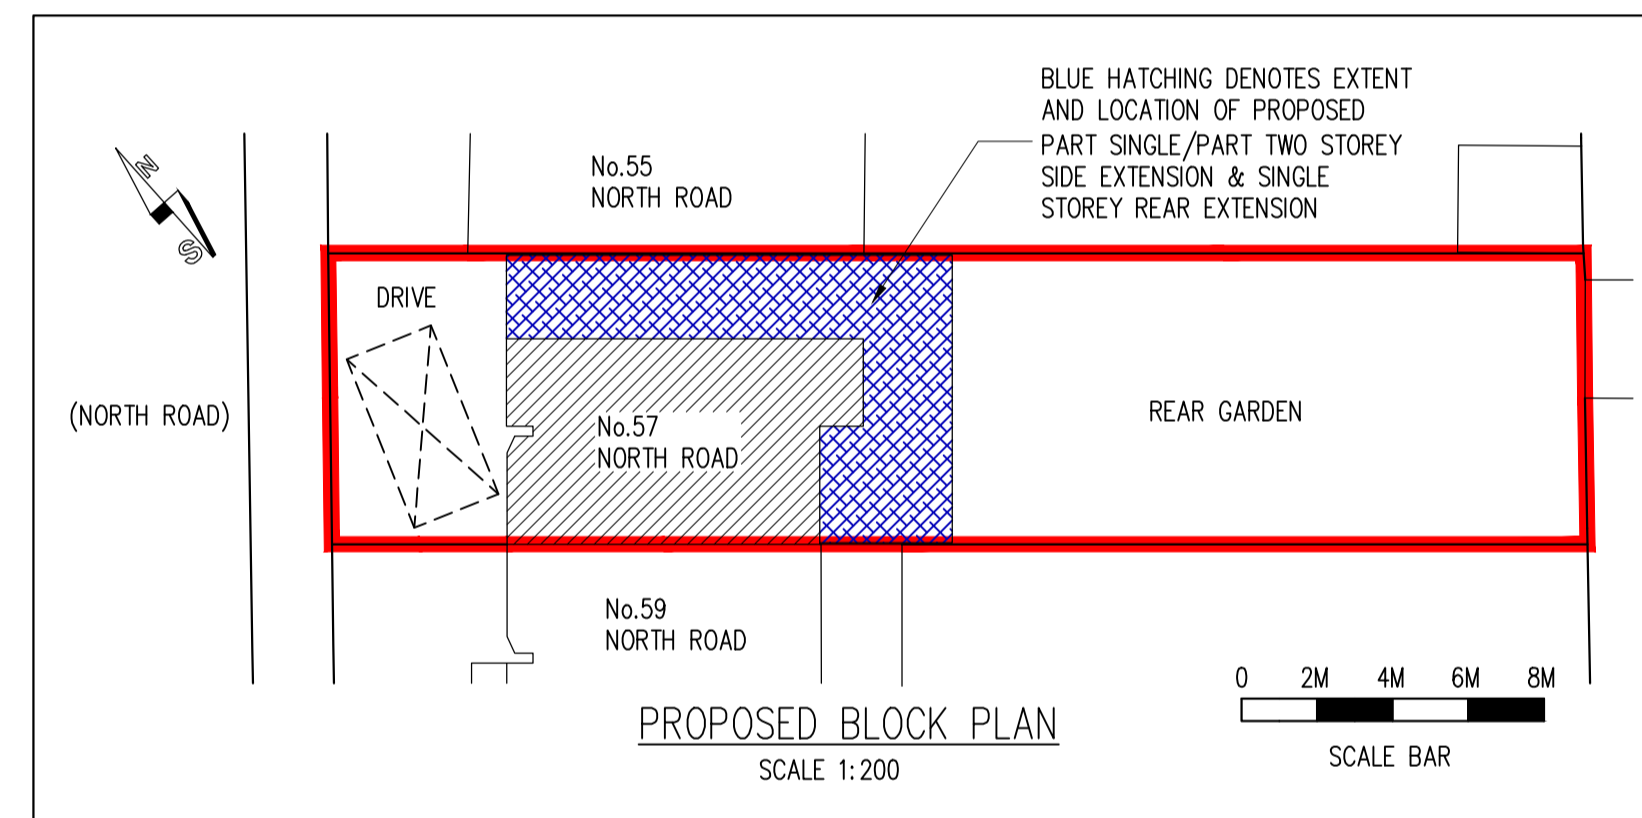

PROPOSED BLOCK PLAN
SCALE 1:200

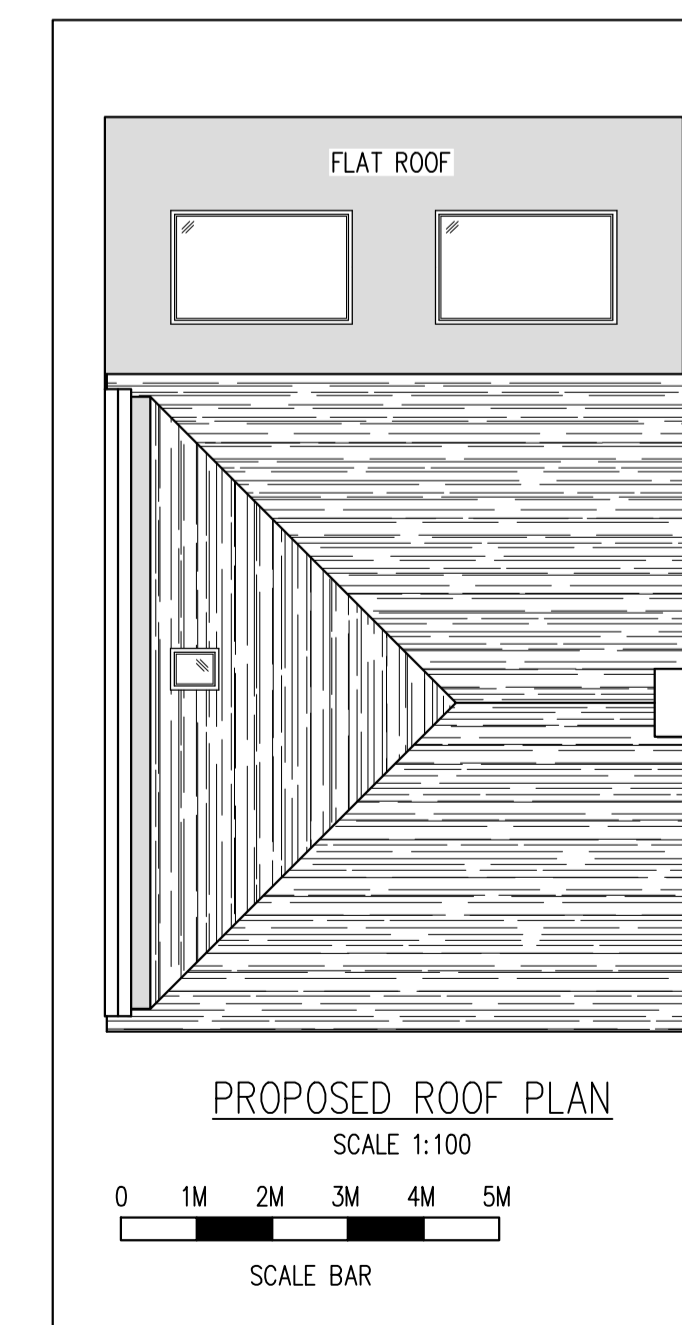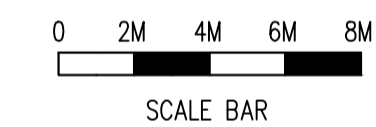

PROPOSED ROOF PLAN
SCALE 1:100

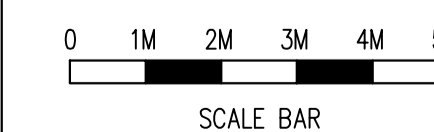

Rev	Date	By	Check	Revisions
Client				
MR & MRS MICHAEL WARWICK				
Job Title				
PART SINGLE/PART TWO STOREY SIDE EXTENSION, SINGLE STOREY REAR EXTENSION & INTERNAL ALTERATIONS AT 57 NORTH ROAD CRAYFORD KENT DA1 3ND				
ARCHITECTURAL CONSULTANTS				
ANDERSON NORTH LIMITED				
43 Lambourne Drive Kings Hill, West Malling Kent ME19 4FN Tel: 01732 522 455 Mob: 07957 627 440				
Scale		Date		
AS SHOWN @ A1		14/07/21		
Drawing Title				
PROPOSED FLOOR PLANS AND ELEVATIONS				
Drawing No.				Rev.
57-NORTH-ROAD-02				A