



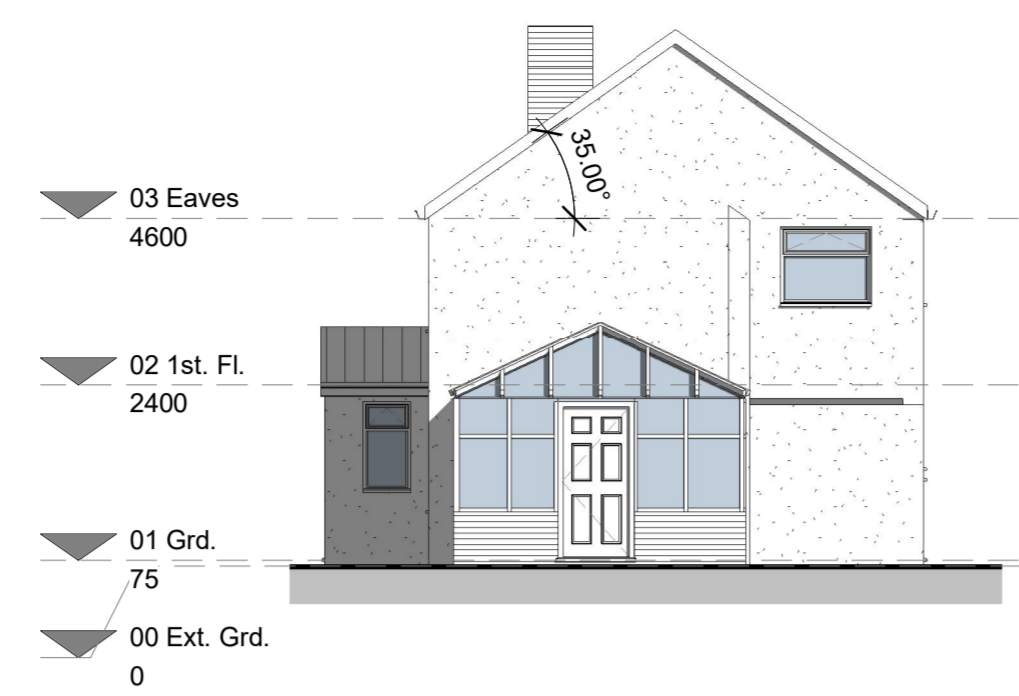

**East Elevation**  
1 : 100

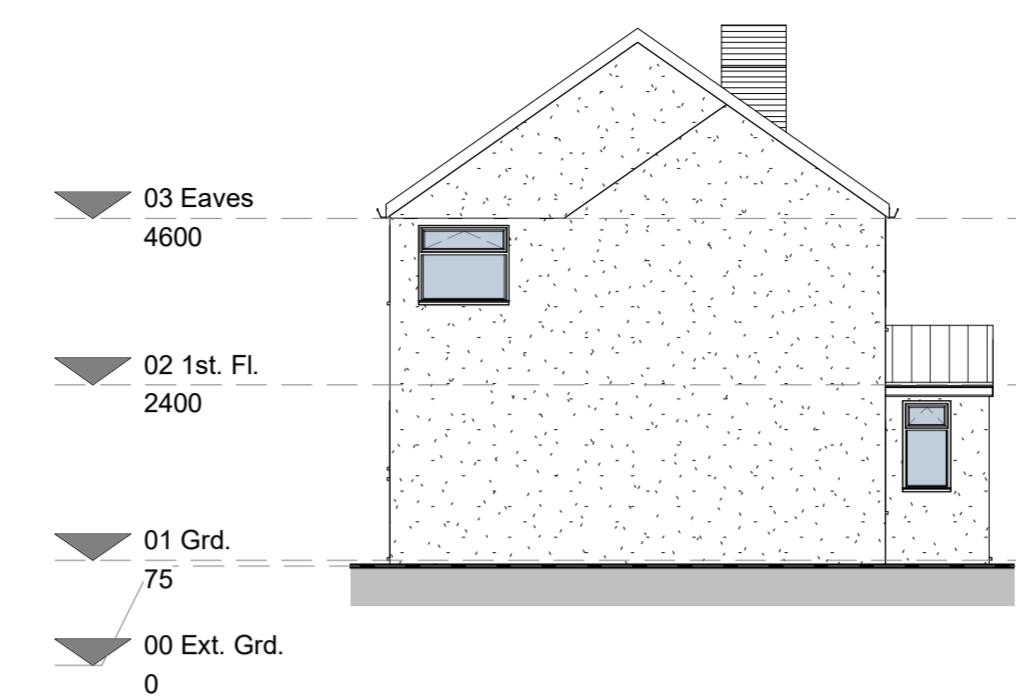


**North Elevation**  
1 : 100



**South Elevation**  
1 : 100



VISUAL SCALE 1:100 @ A1

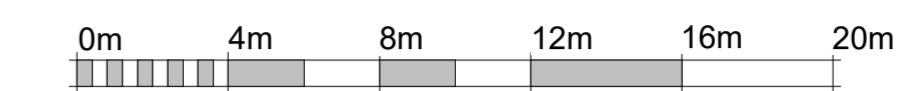

VISUAL SCALE 1:200 @ A1



VISUAL SCALE 1:1250 @ A1


**NOTES**  
Do not scale from this drawing. Only figured dimensions are to be taken from this drawing.  
The contractor must verify all dimensions on site before commencing any work or shop drawings. The contractor must report any discrepancies to the designer before commencing work. If this drawing exceeds the quantities taken in any way, the designer is to be informed before the work is initiated.  
Work within The Construction (Design and Management) Regulations 1994 is not to start until a Health and Safety Plan has been produced.

© Copyright  
All rights prescribed in Chapter IV of the Copyright and Patents Act 1988 have been generally asserted.



Rev.	Description	By	Date	Chd	Chd Date



**West Elevation**  
1 : 100

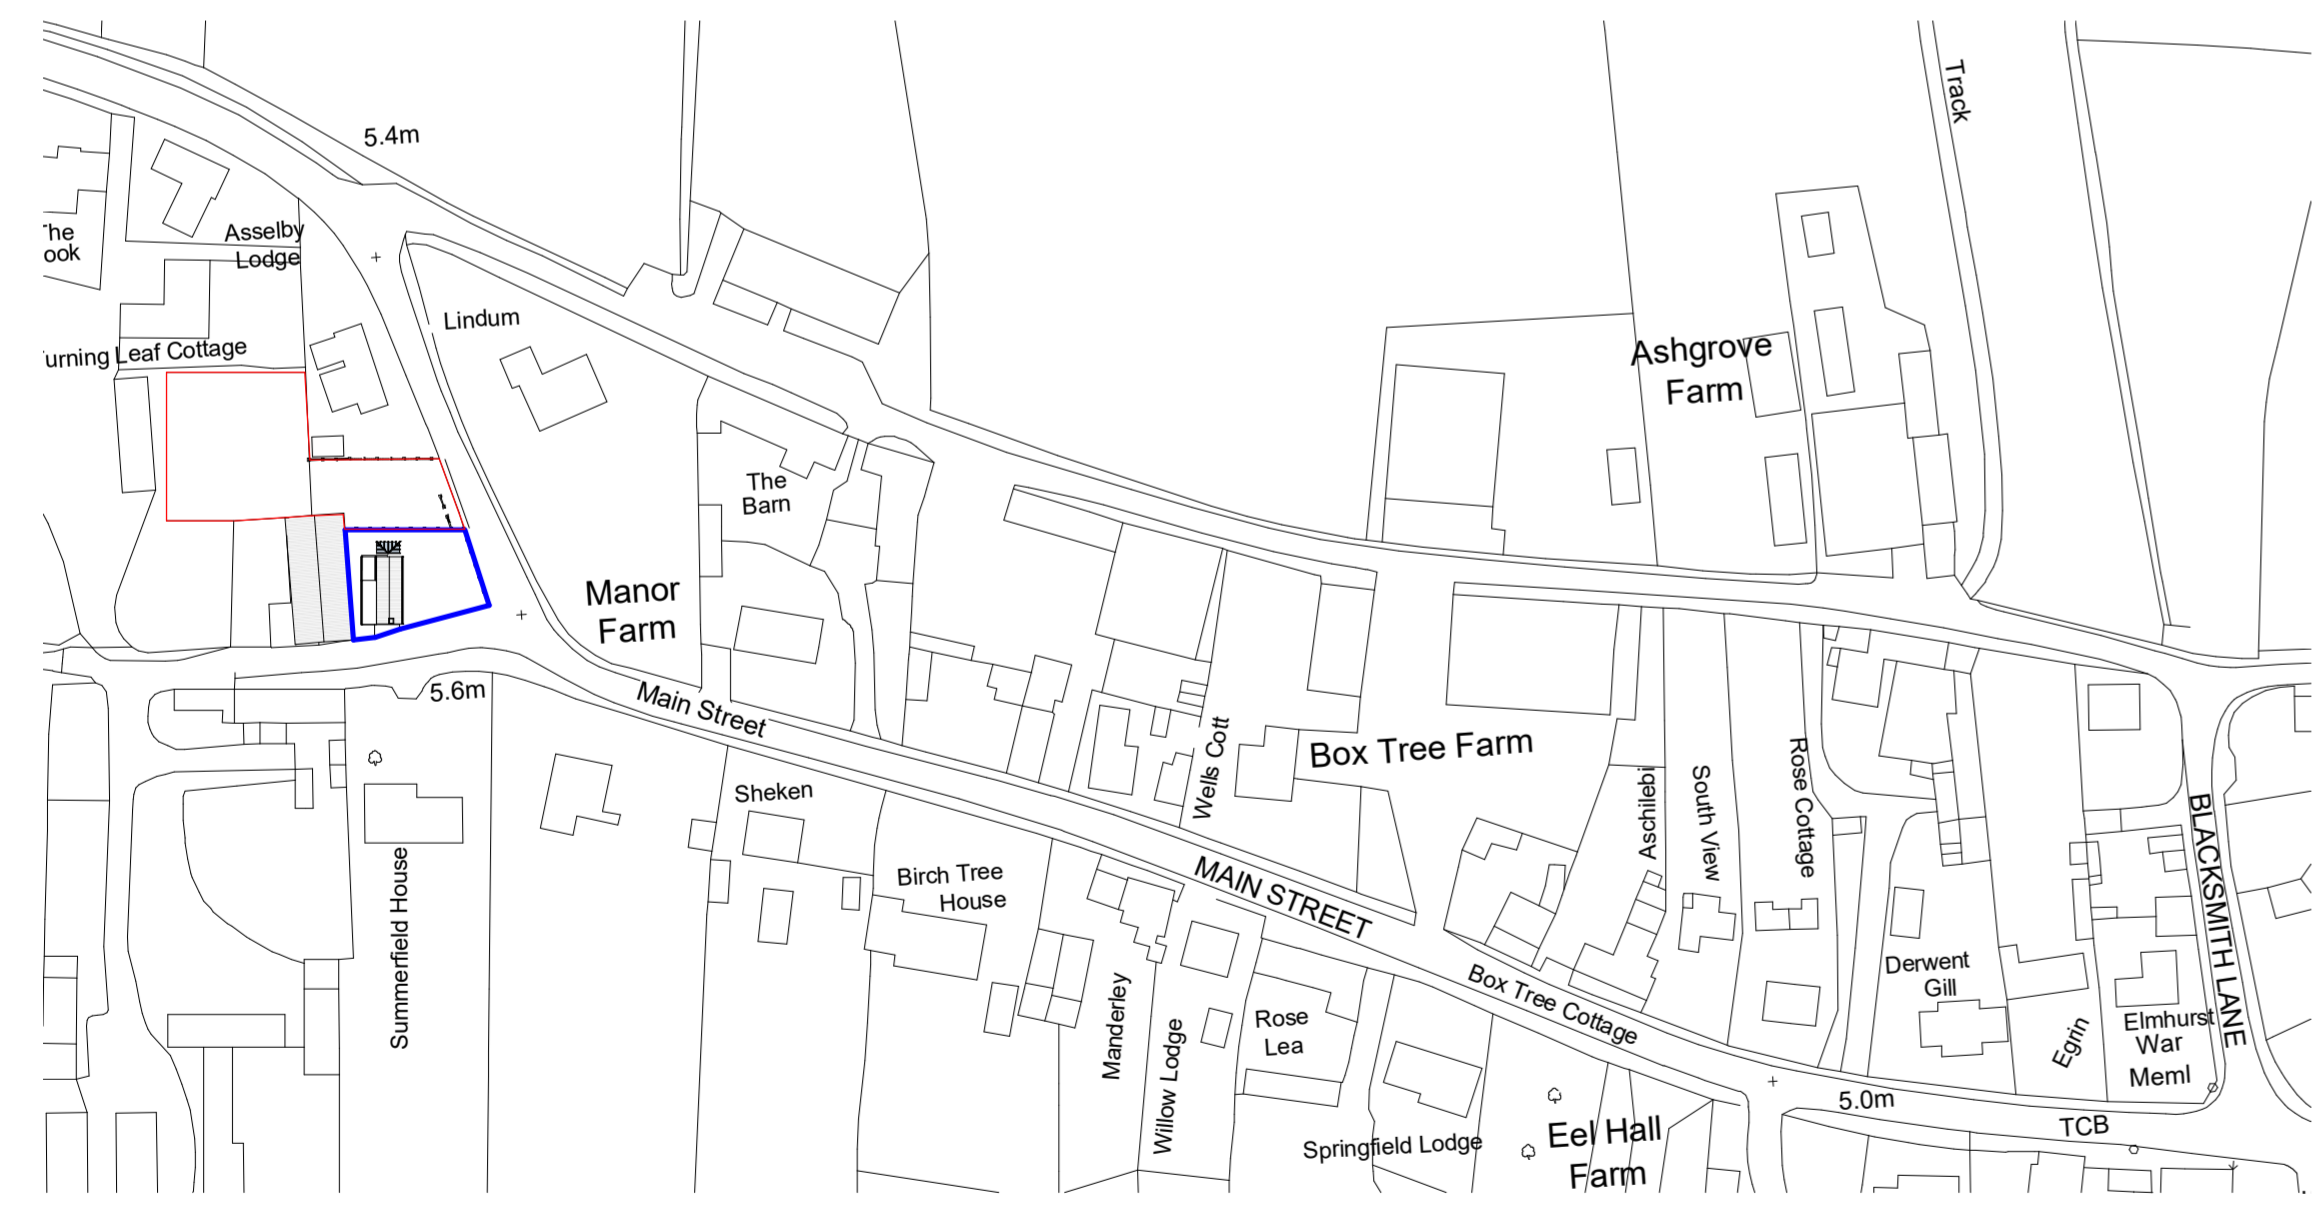

**Location Plan**  
1 : 1250

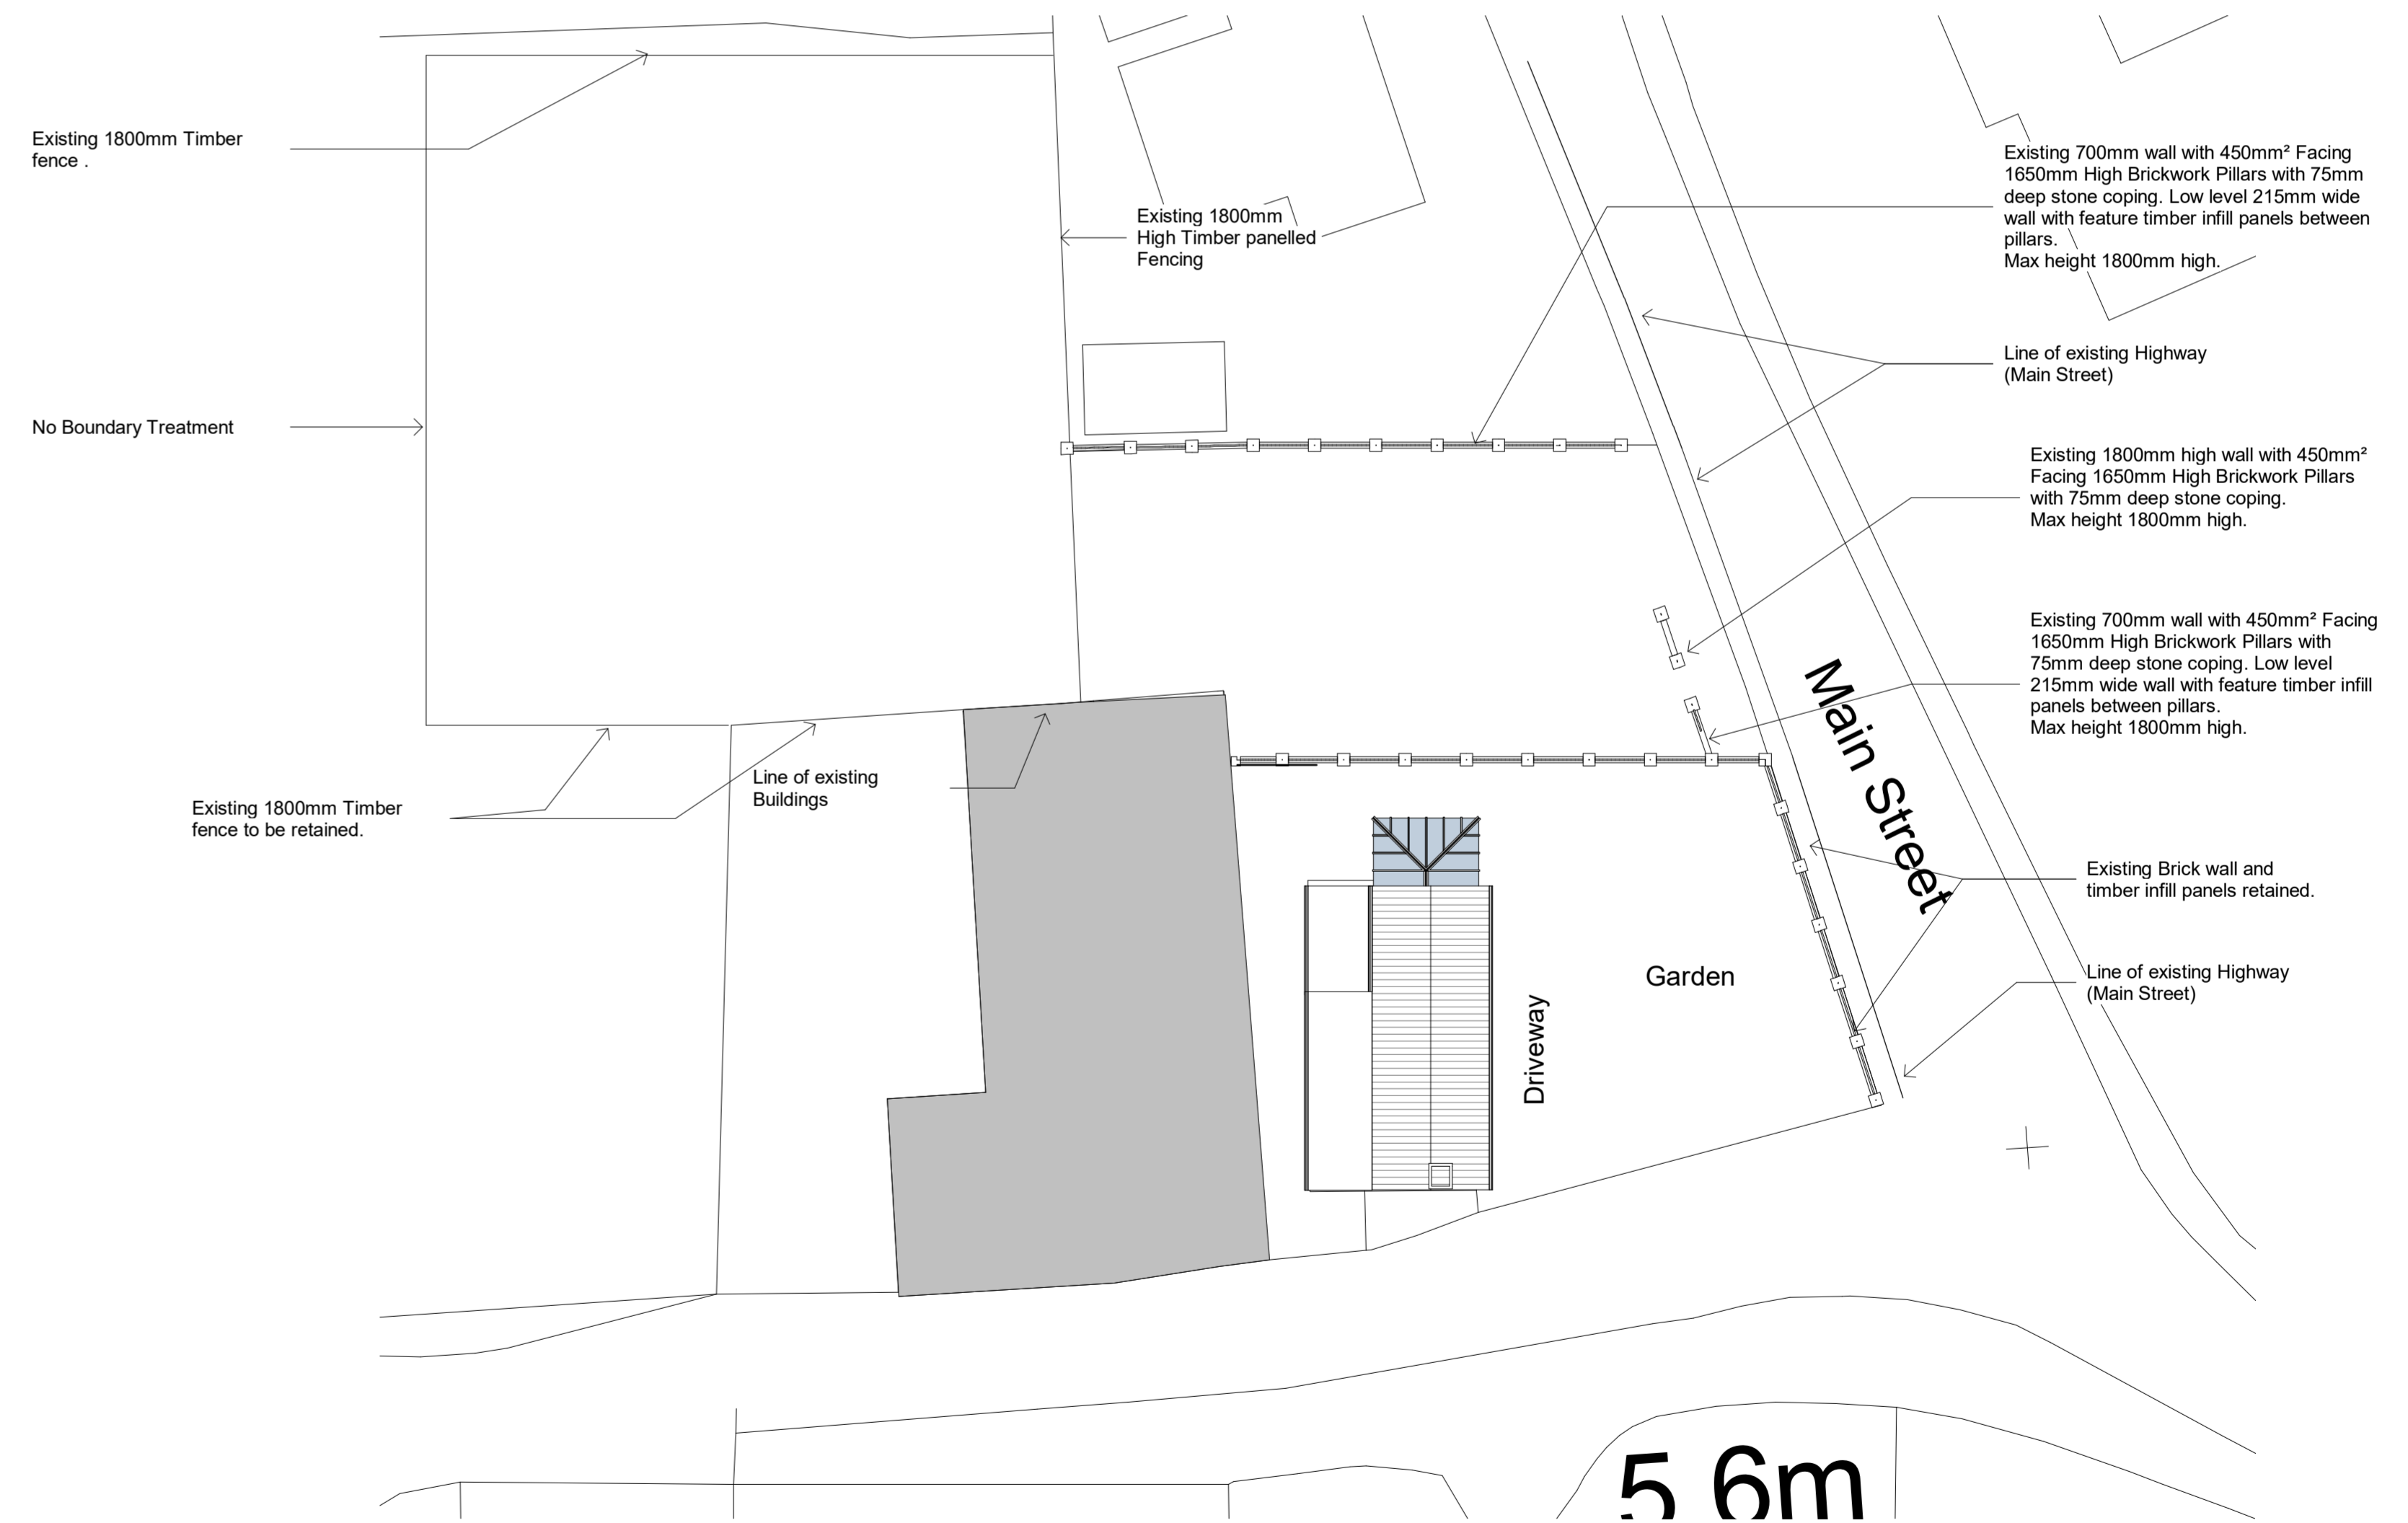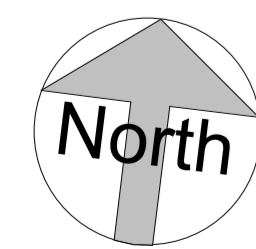

**Block Plan**  
1 : 200

CLIENT: Mr. D. Smith	PROJECT: Erection of Detached Dwelling on Land North Of Street View, Asselby, East Yorkshire	DWG. TITLE: Plans & Elevations as Existing of Existing Dwelling	SCALE: As indicated	DRAWING STATUS: Feasibility	DRAWN: HAJB	DATE: 01-08-21	PROJECT No: 18022	DWG. No: S101	REV: C	
STUDIO OFFICE: Briar Cottage, Clementhorpe Road, Giberdyke, Brough East Yorkshire, HU15 2UB. Tel: 01430 448365 Mob: 07870503730			Email: info.aebarchitecture@gmail.com Web: www.aebarchitectureanddesign.com							