


**NOTES**  
 Do not scale from this drawing. Only figured dimensions are to be taken from this drawing.  
 The contractor must verify all dimensions on site before commencing any work or shop drawings. The contractor must report any discrepancies to the designer before commencing work. If this drawing exceeds the quantities taken in any way, the designer is to be informed before the work is initiated.  
 Work within The Construction (Design and Management) Regulations 1994 is not to start until a Health and Safety Plan has been produced.


© Copyright  
 All rights prescribed in Chapter IV of the Copyright and Patents Act 1988 have been generally asserted.

Rev.	Description	By	Date	Chd	Chd Date

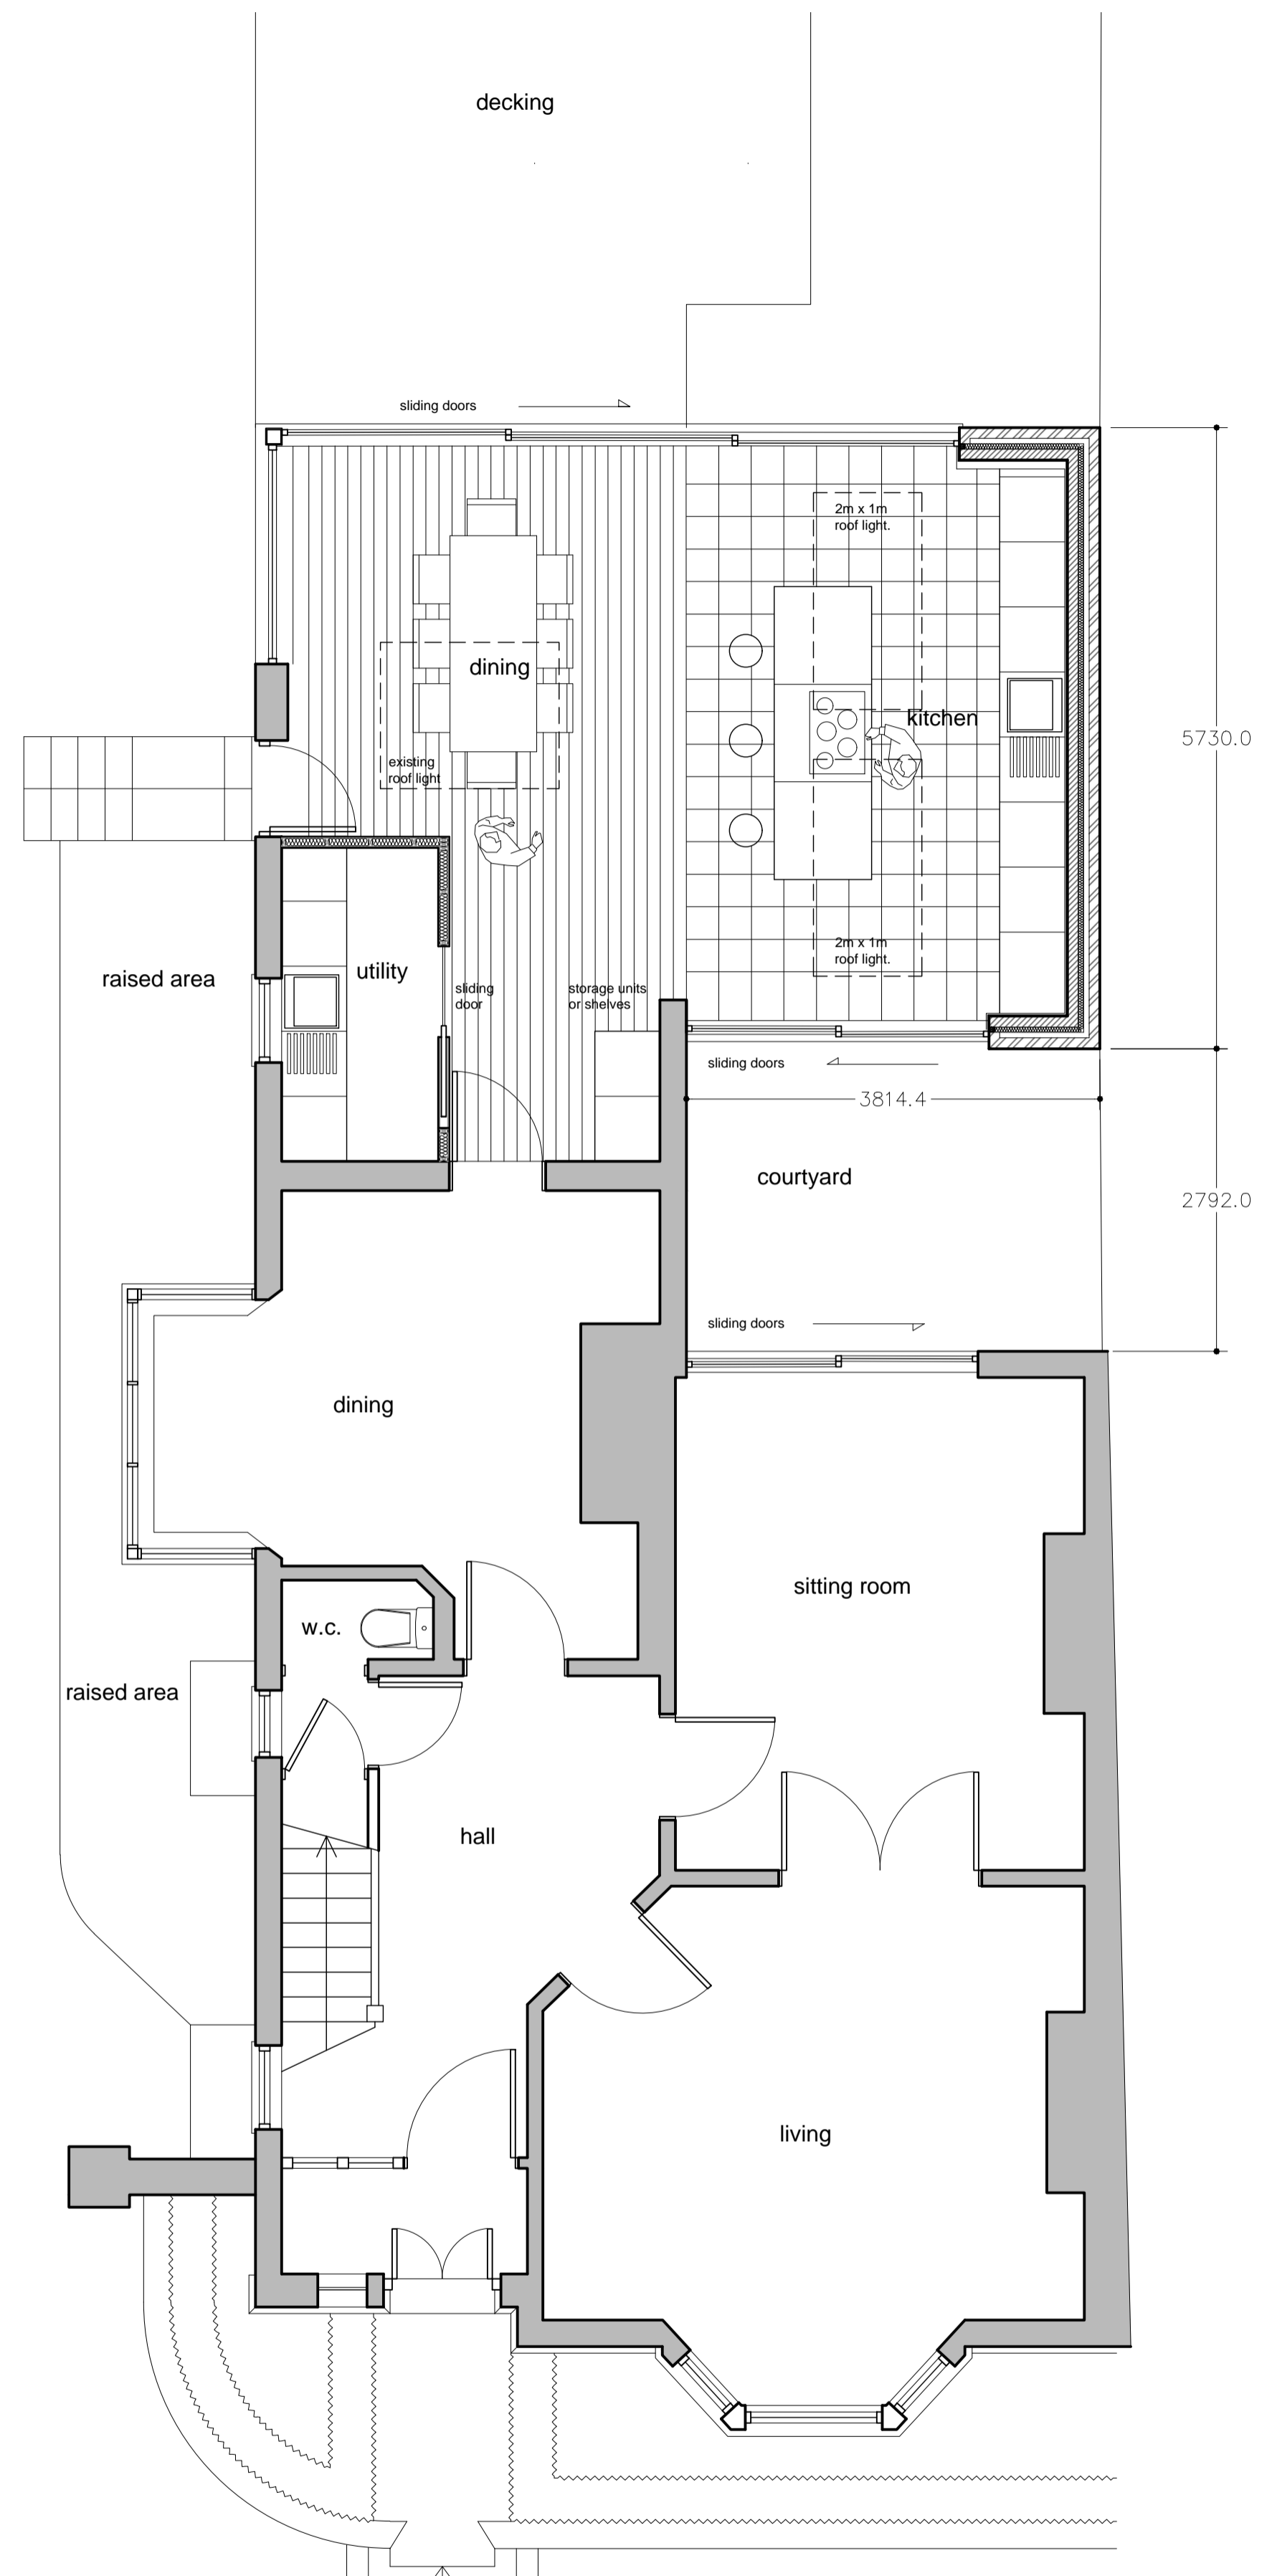

Proposed West Elevation - 1:100


Proposed North Elevation - 1:100

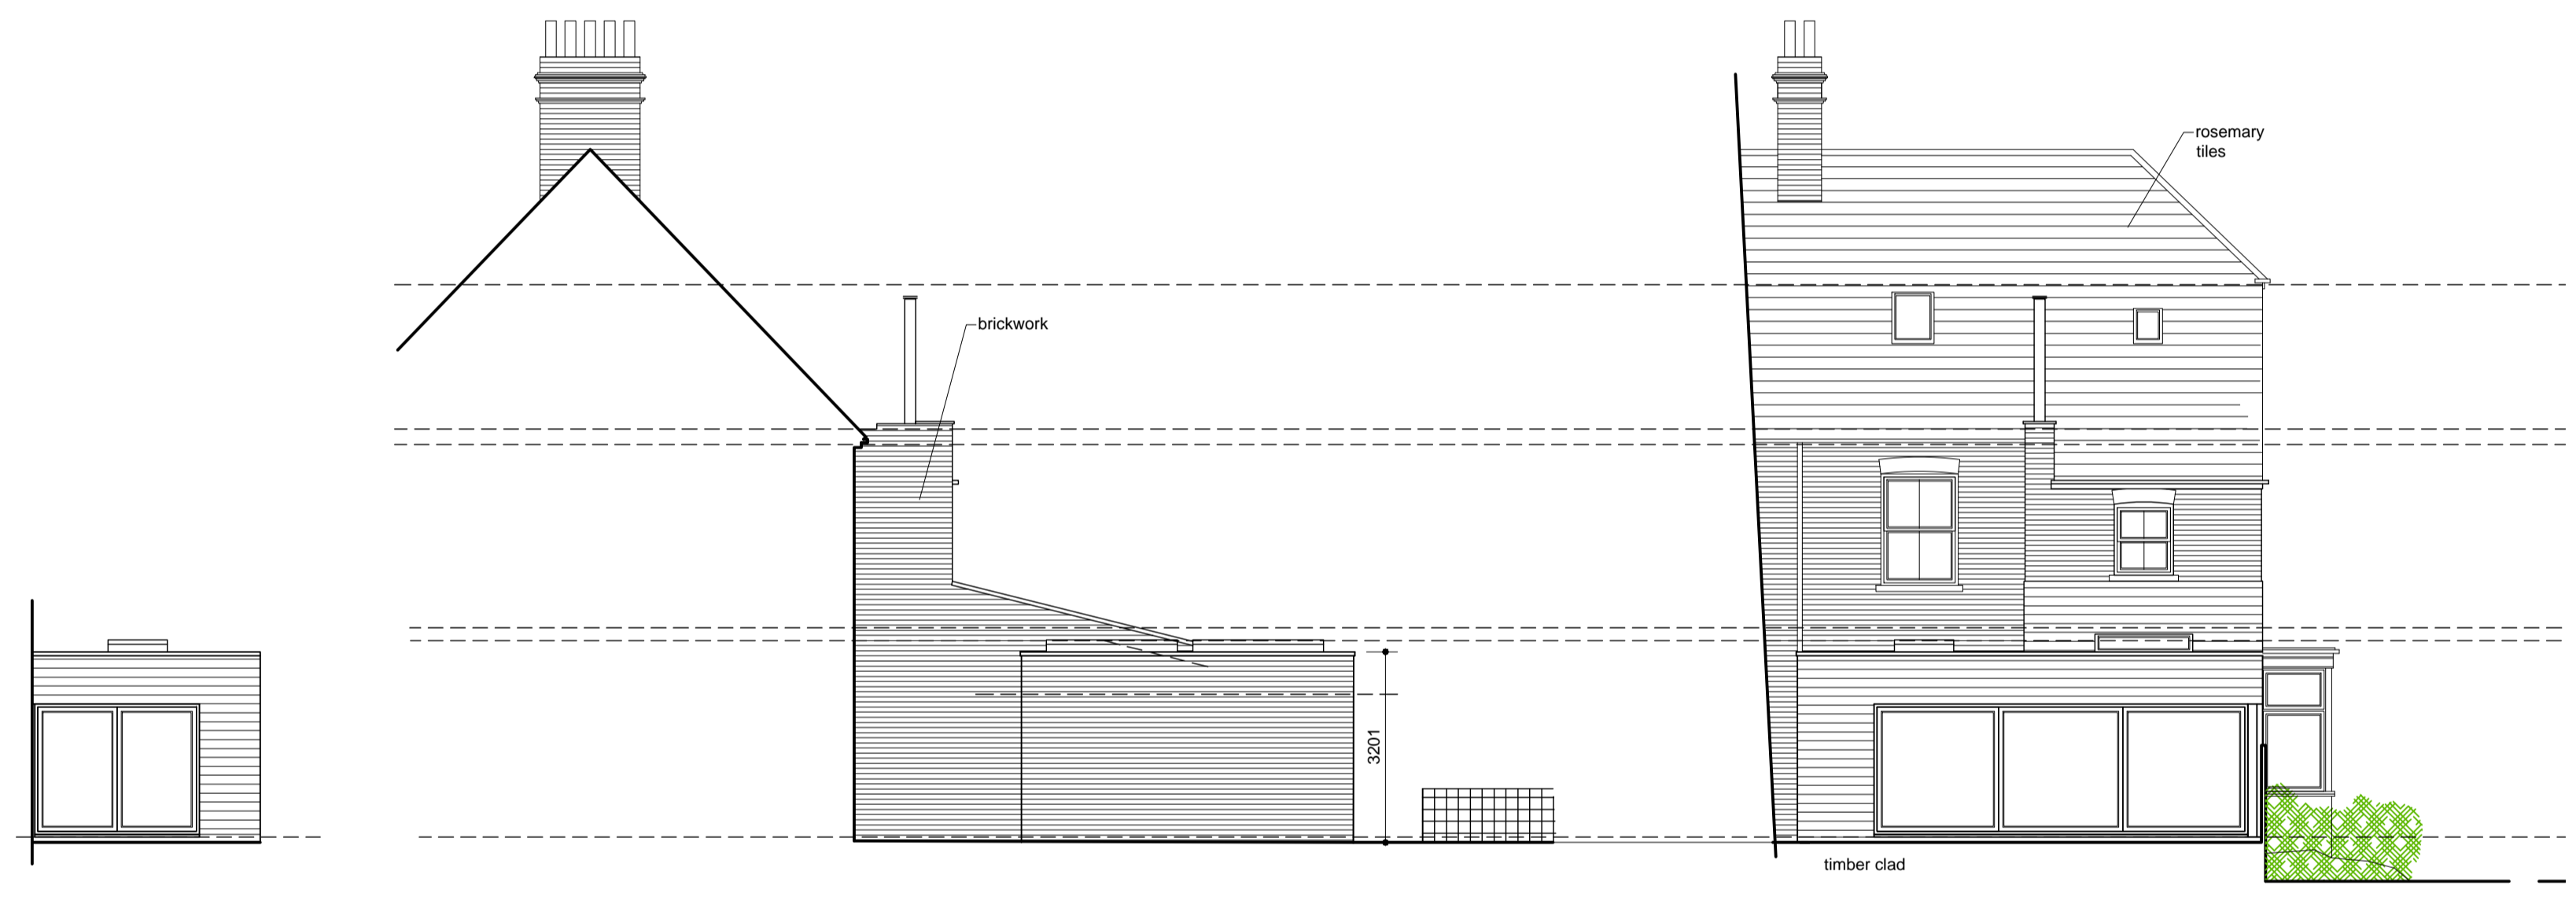





Proposed elevations internal courtyard - 1:100

Proposed East Elevation - 1:100

Proposed South Elevation - 1:100

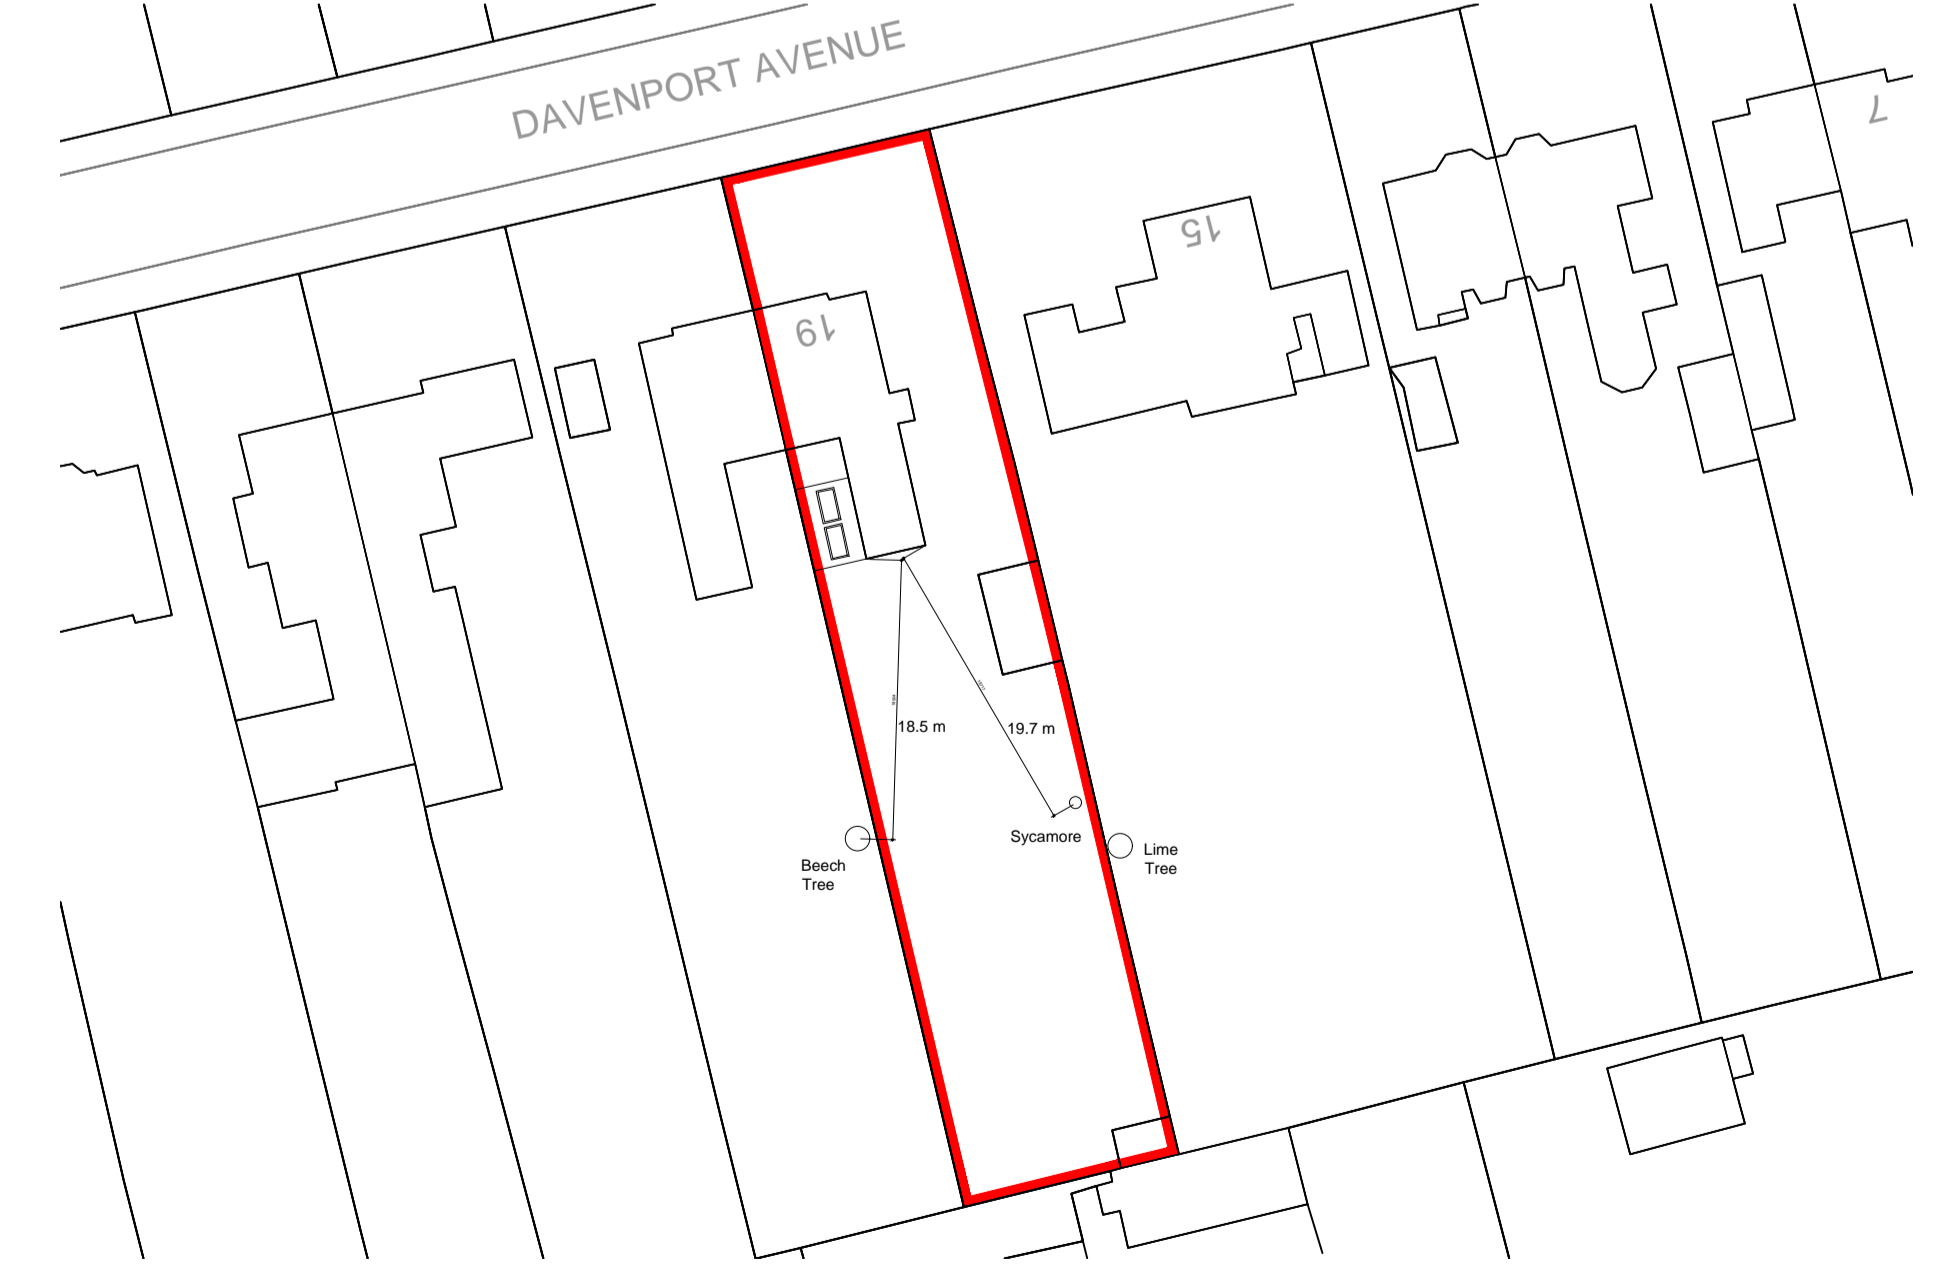

Proposed Site Plan - 1:500

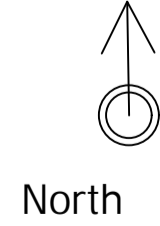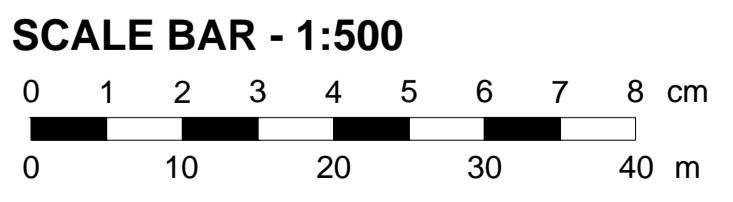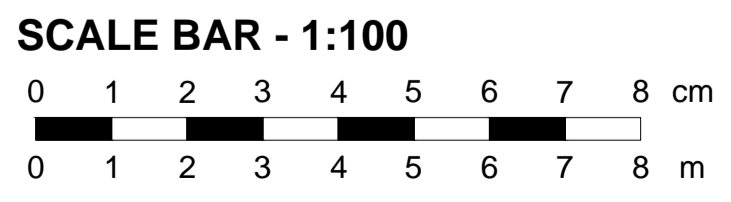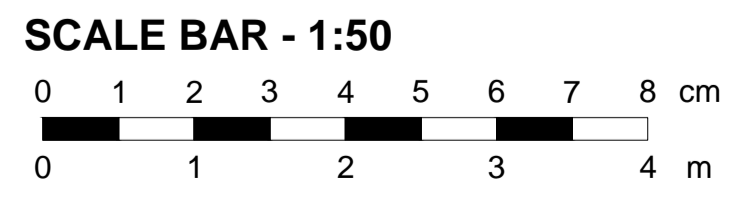

<b>CLIENT:</b> Mr & Mrs Elston	<b>PROJECT:</b> 19 Davenport Avenue, Hessele	<b>DWG. TITLE:</b> Proposed Ground Floor Plan and Elevations	<b>SCALE:</b> 1:50	<b>DRAWING STATUS:</b> Planning	<b>DRAWN:</b> ja	<b>DATE:</b> Oct 2021	<b>PROJECT No.:</b> 20018	<b>DWG. No.:</b> P-001	<b>REV.:</b> A	
<b>HEAD OFFICE:</b> 5 St Ninians Walk, Elba Street, Hull, HU5 3BQ Tel: 01482 342054 Fax: 01482 342054 Mob: 07980821274		<b>STUDIO OFFICE:</b> Briar Cottage, Clewethorpe Road, Giberdyke, Brough East Yorkshire, HU15 2UB. Tel: 01430 448385 Mob: 07870503730		<b>Email:</b> info@spacearchitects.com <b>Web:</b> www.spacearchitects.com						