

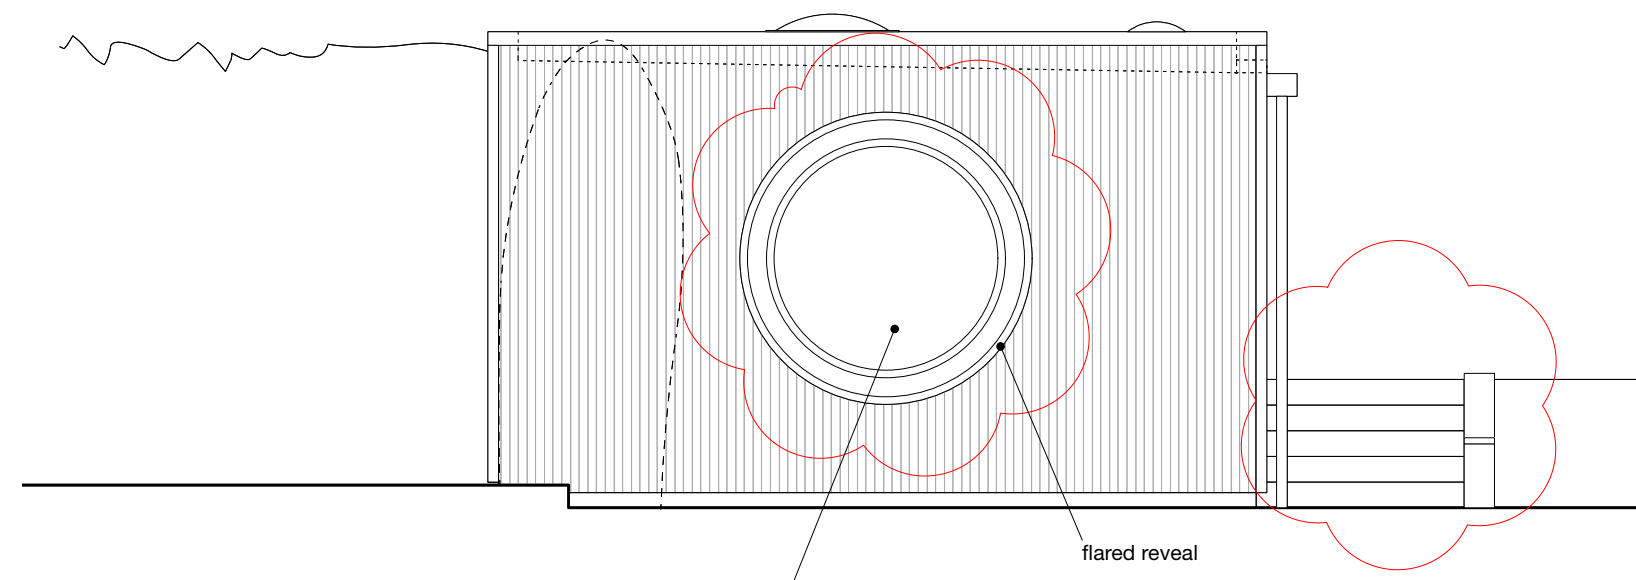




REV	NOTES	DATE	BY
X	Submitted to Planning	04.10.21	AM

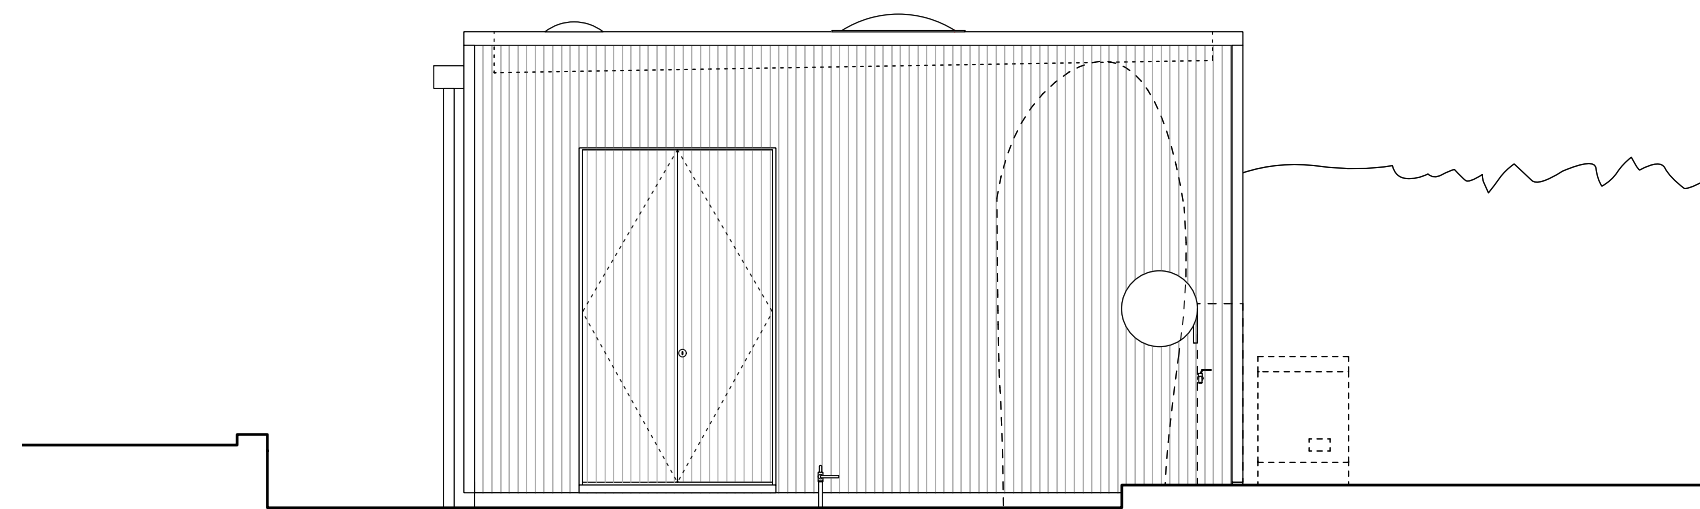




POOL HOUSE - EAST ELEVATION as proposed
Scale 1:50 @A1

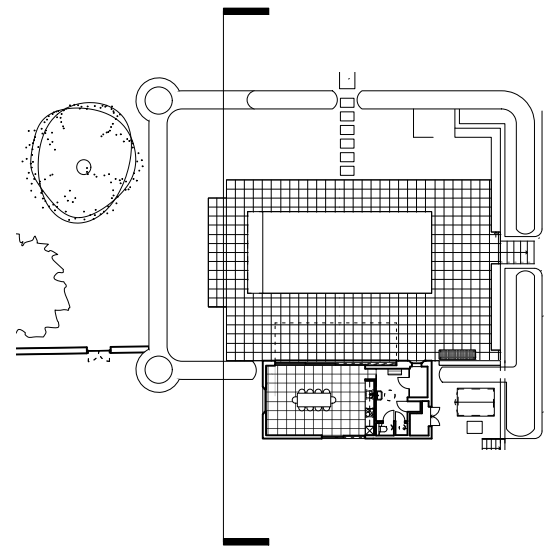



POOL HOUSE - WEST ELEVATION as proposed
Scale 1:50 @A1

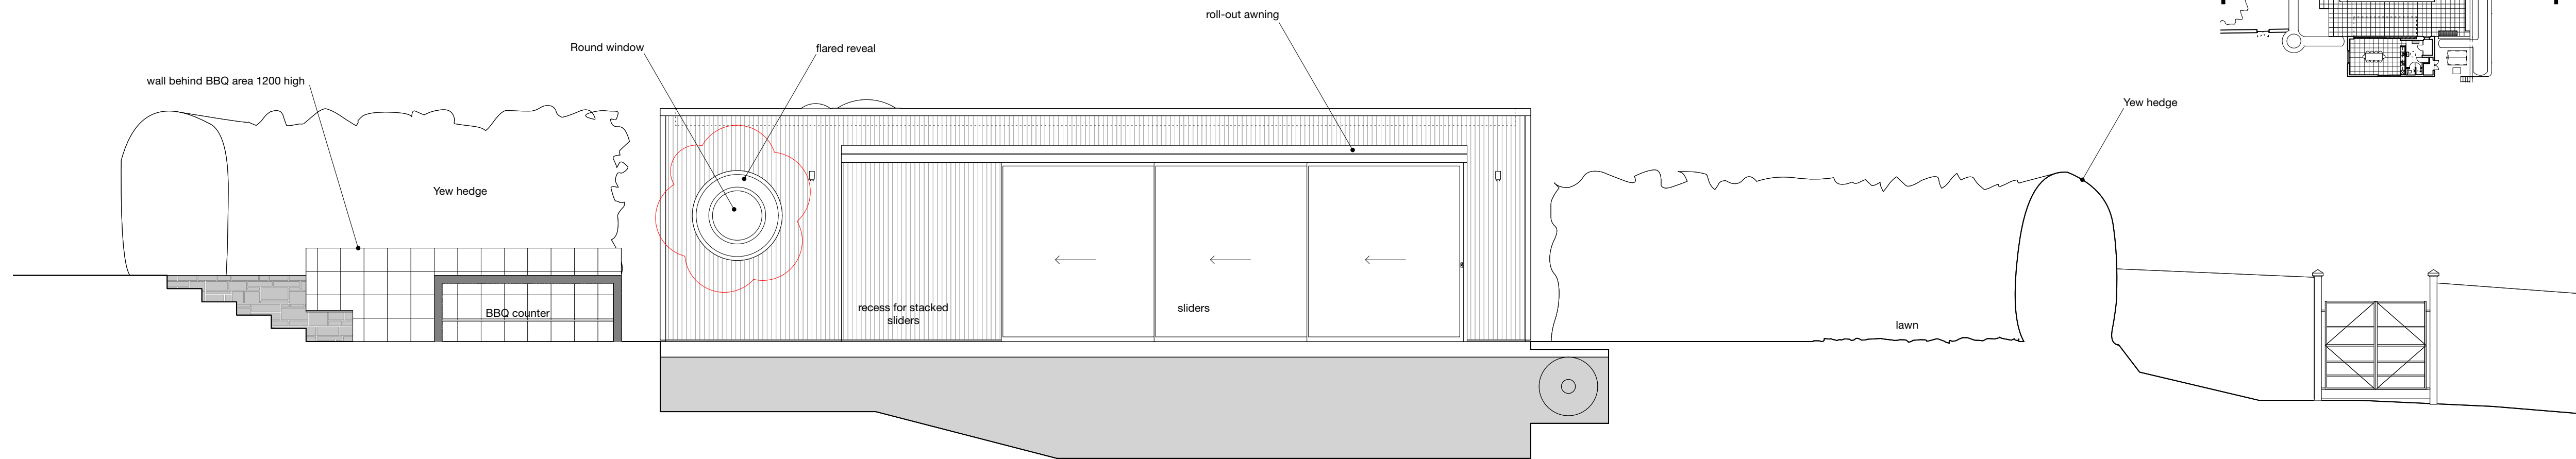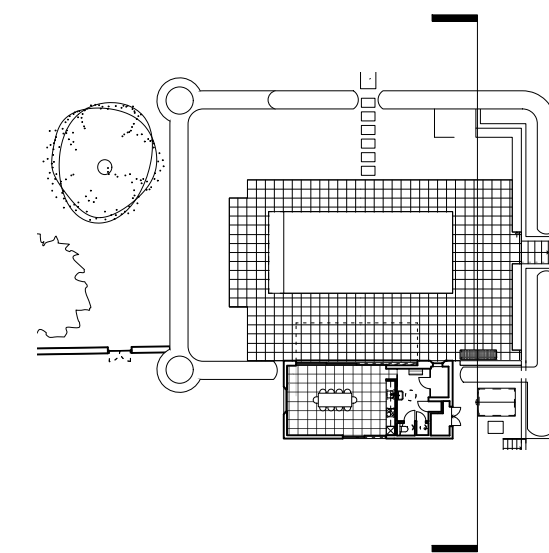

POOL HOUSE - SOUTH ELEVATION as proposed
Scale 1:50 @A1

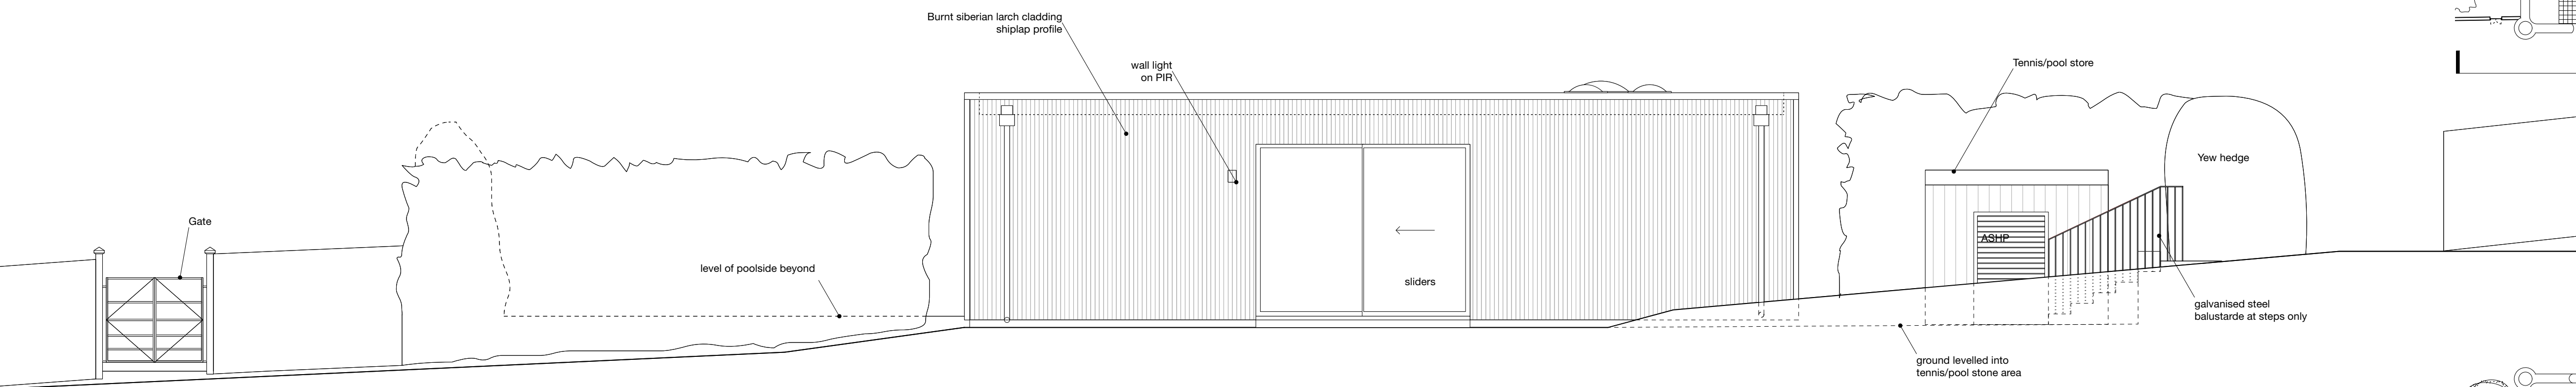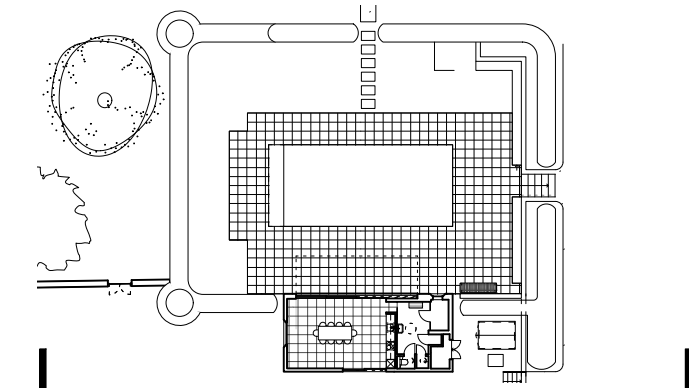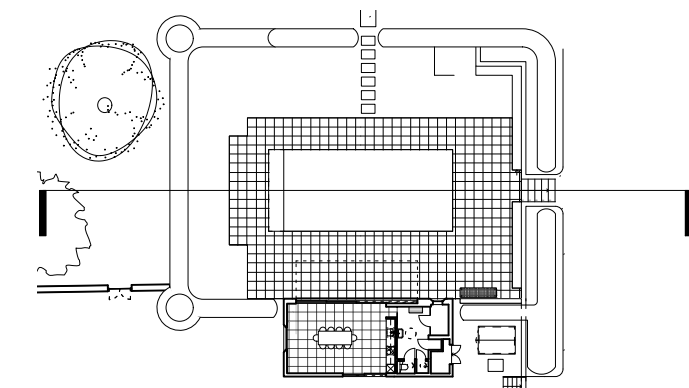

POOL HOUSE - NORTH ELEVATION as proposed
Scale 1:50 @A1

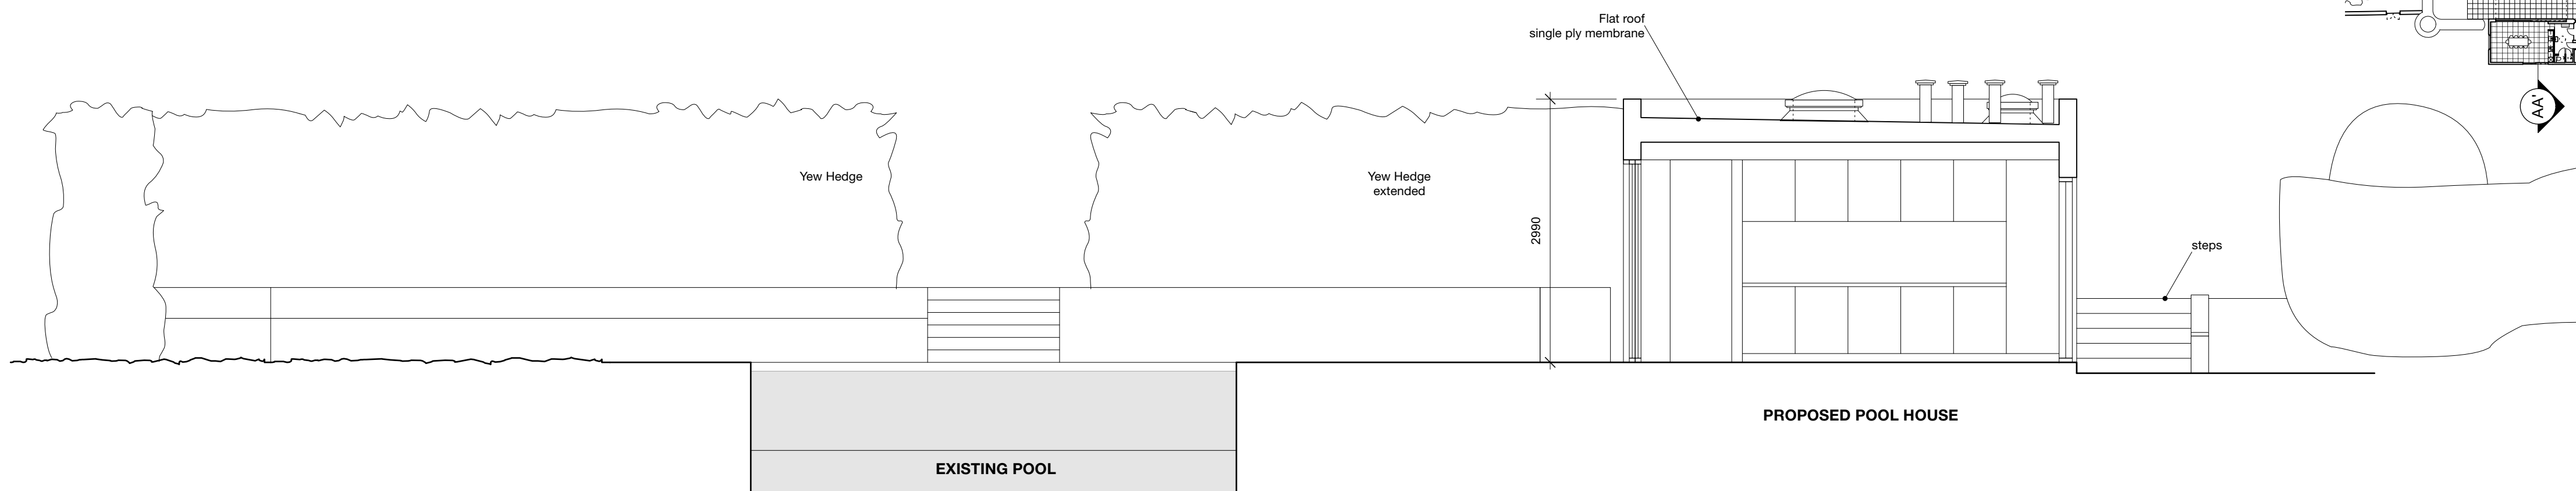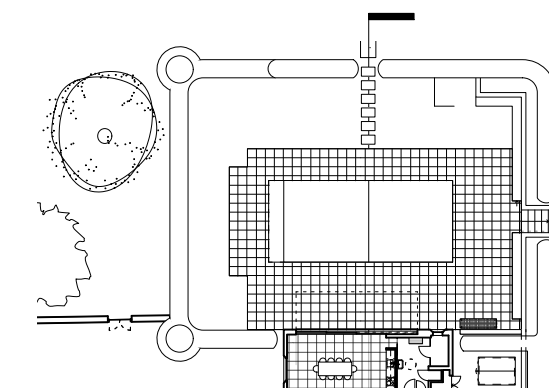

POOL HOUSE - SECTION AA' as proposed
Scale 1:50 @A1

▨ New Construction

CHARLES BARCLAY ARCHITECTS
74 Josephine Avenue, London, SW2 2LA
t. 020 8674 0037 f. 020 8683 9696
e. cba@cbarchitects.co.uk w. www.cbarchitects.co.uk

PLANNING			
TITLE	POOL HOUSE, Elevations & Section AA as proposed		
PROJECT	Dower House Master Plan, Heythrop, OX7 5TL		
JOB NUMBER	DRAWING NUMBER	REVISION	DATE
815	(PL) 09	X	04.10.2021
SCALE	DRAWN	CHECKED	
1:50 @ A1	AM	CB	