

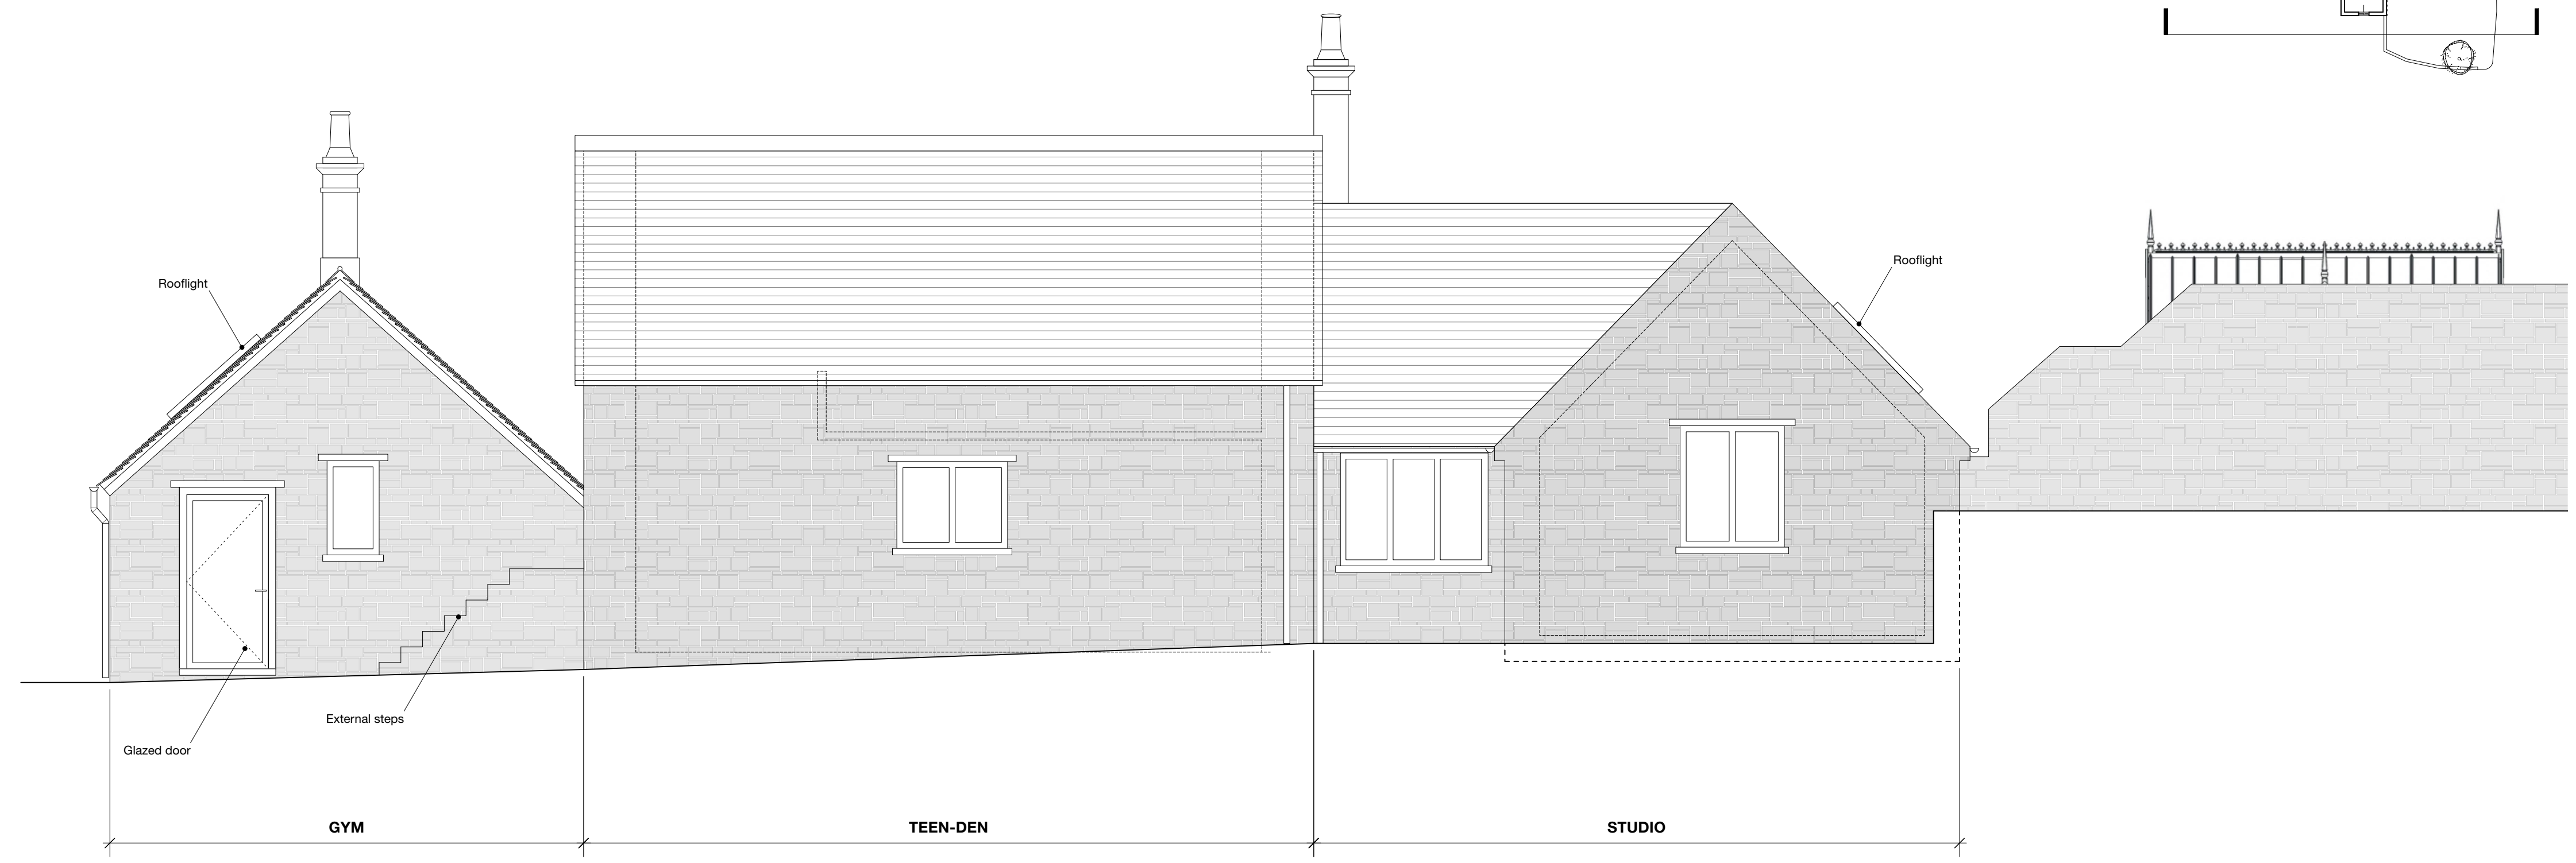
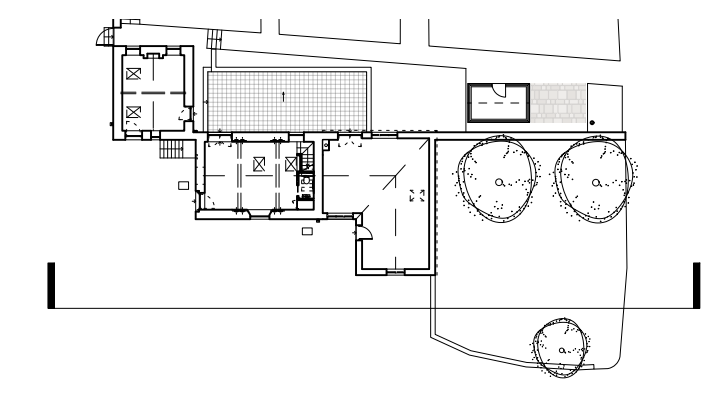


NOTE:
EXISTING PLANNING DRAWINGS ARE THE APPROVED PLANNING DRAWINGS AS PROPOSED AS PER CONSENT RECEIVED IN PREVIOUS APPLICATION 21/00706/HH/D

REV	NOTES	DATE	BY
X	Submitted to Planning	04.10.21	AM

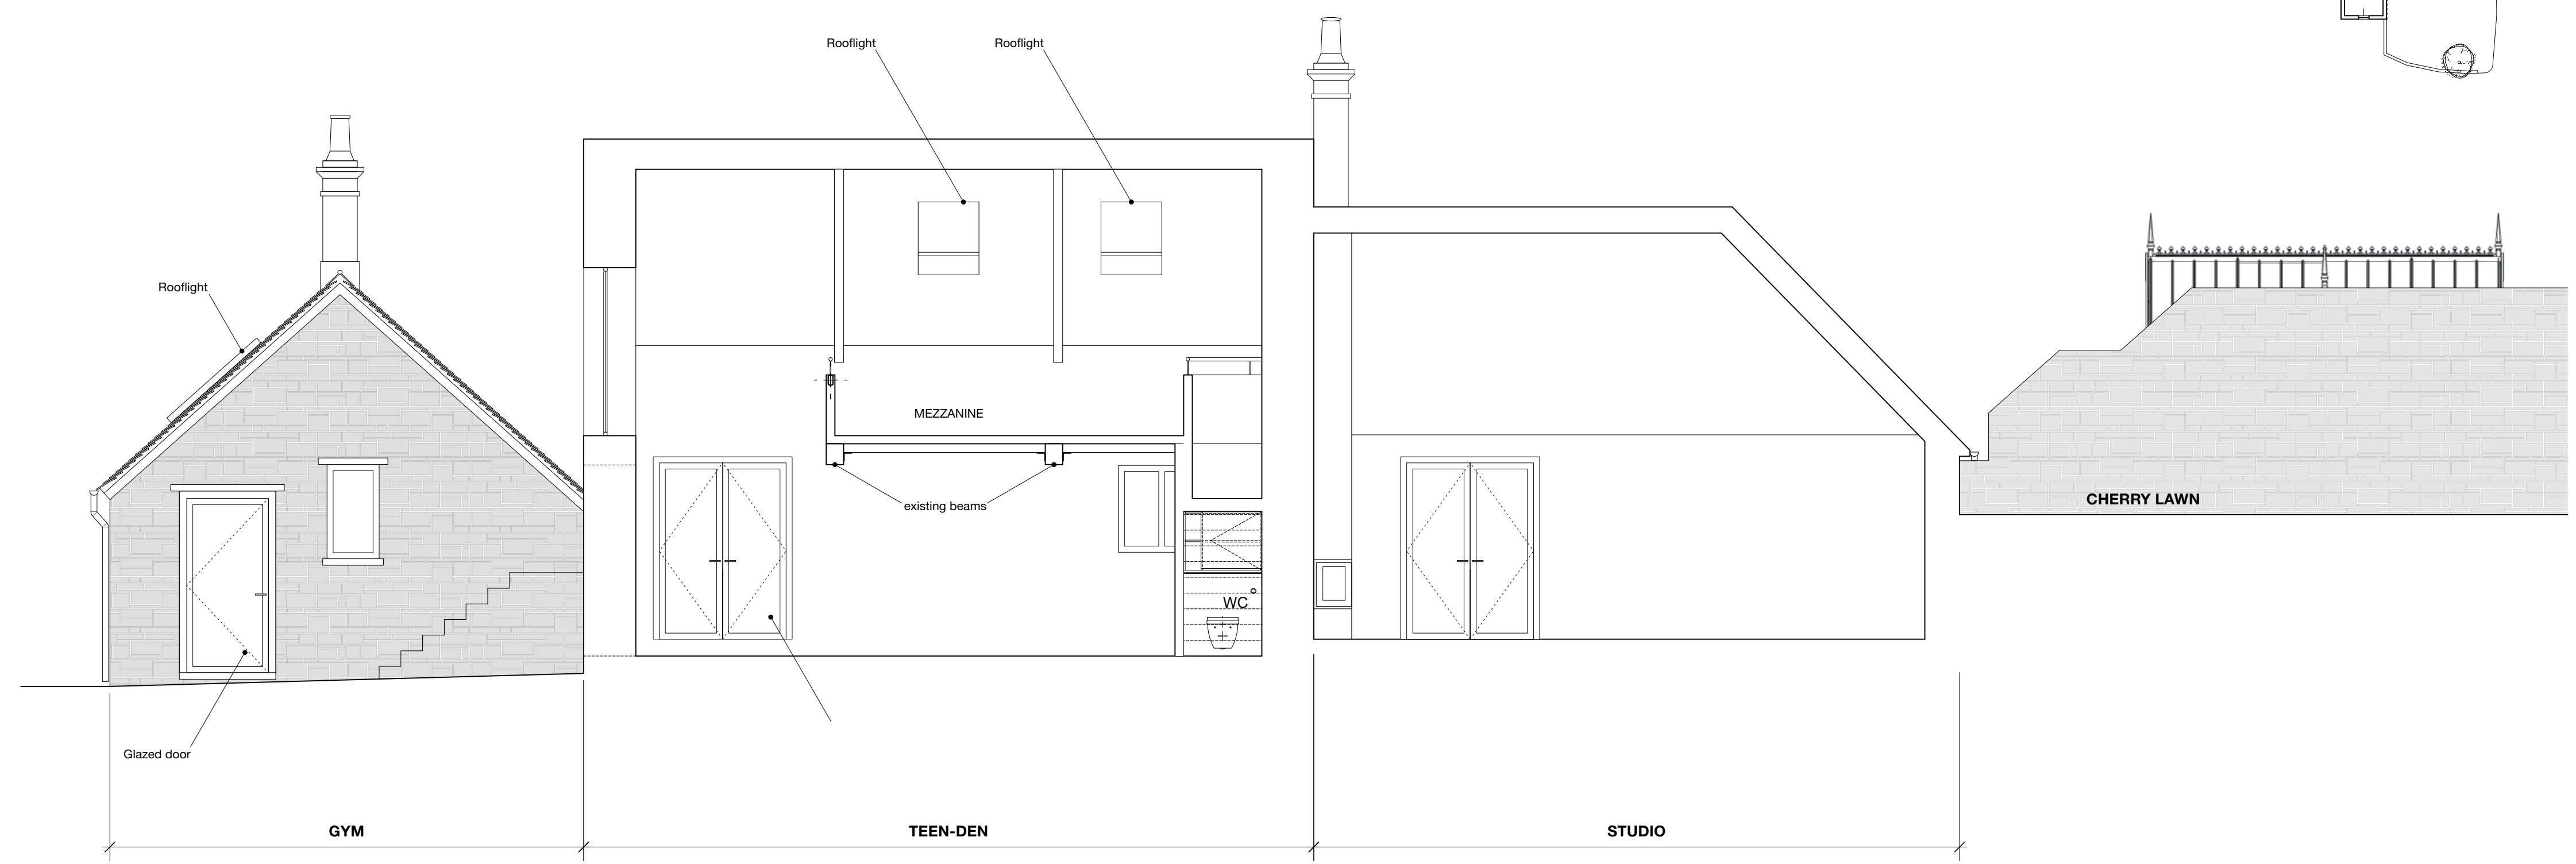

OUTBUILDINGS - NORTH-EAST ELEVATION as existing
Scale 1:50 @A1

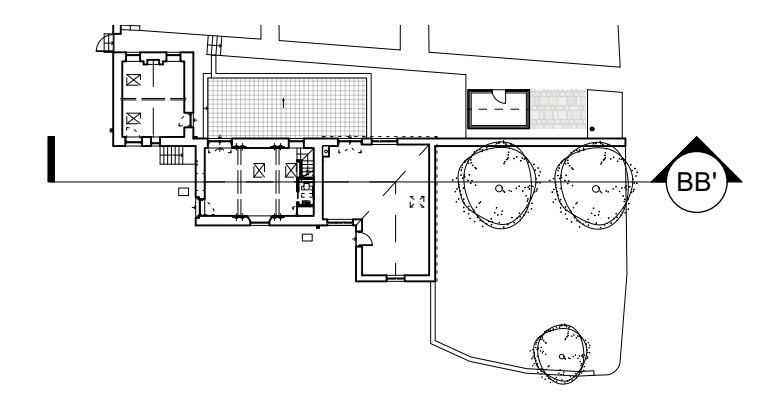

OUTBUILDINGS - SECTION BB' as existing
Scale 1:50 @A1

CHARLES BARCLAY ARCHITECTS
74 Josephine Avenue, London, SW2 2LA
t. 020 8674 0037 f. 020 8683 9696
e. cba@cbarchitects.co.uk w. www.cbarchitects.co.uk

AS EXISTING

TITLE
OUTBUILDINGS, Elevations & Sections 01 as existing

PROJECT
Dower House Master Plan, Heythrop, OX7 5TL

JOB NUMBER DRAWING NUMBER REVISION DATE
815 (E) 04 X 04.10.2021

SCALE DRAWN CHECKED
1:50 @ A1 AM CB

©CHARLES BARCLAY ARCHITECTS