


NOTE:
 EXISTING PLANNING DRAWINGS ARE THE
 APPROVED PLANNING DRAWINGS AS PROPOSED
 AS PER CONSENT RECEIVED IN PREVIOUS
 APPLICATION 21/00706/HH/D

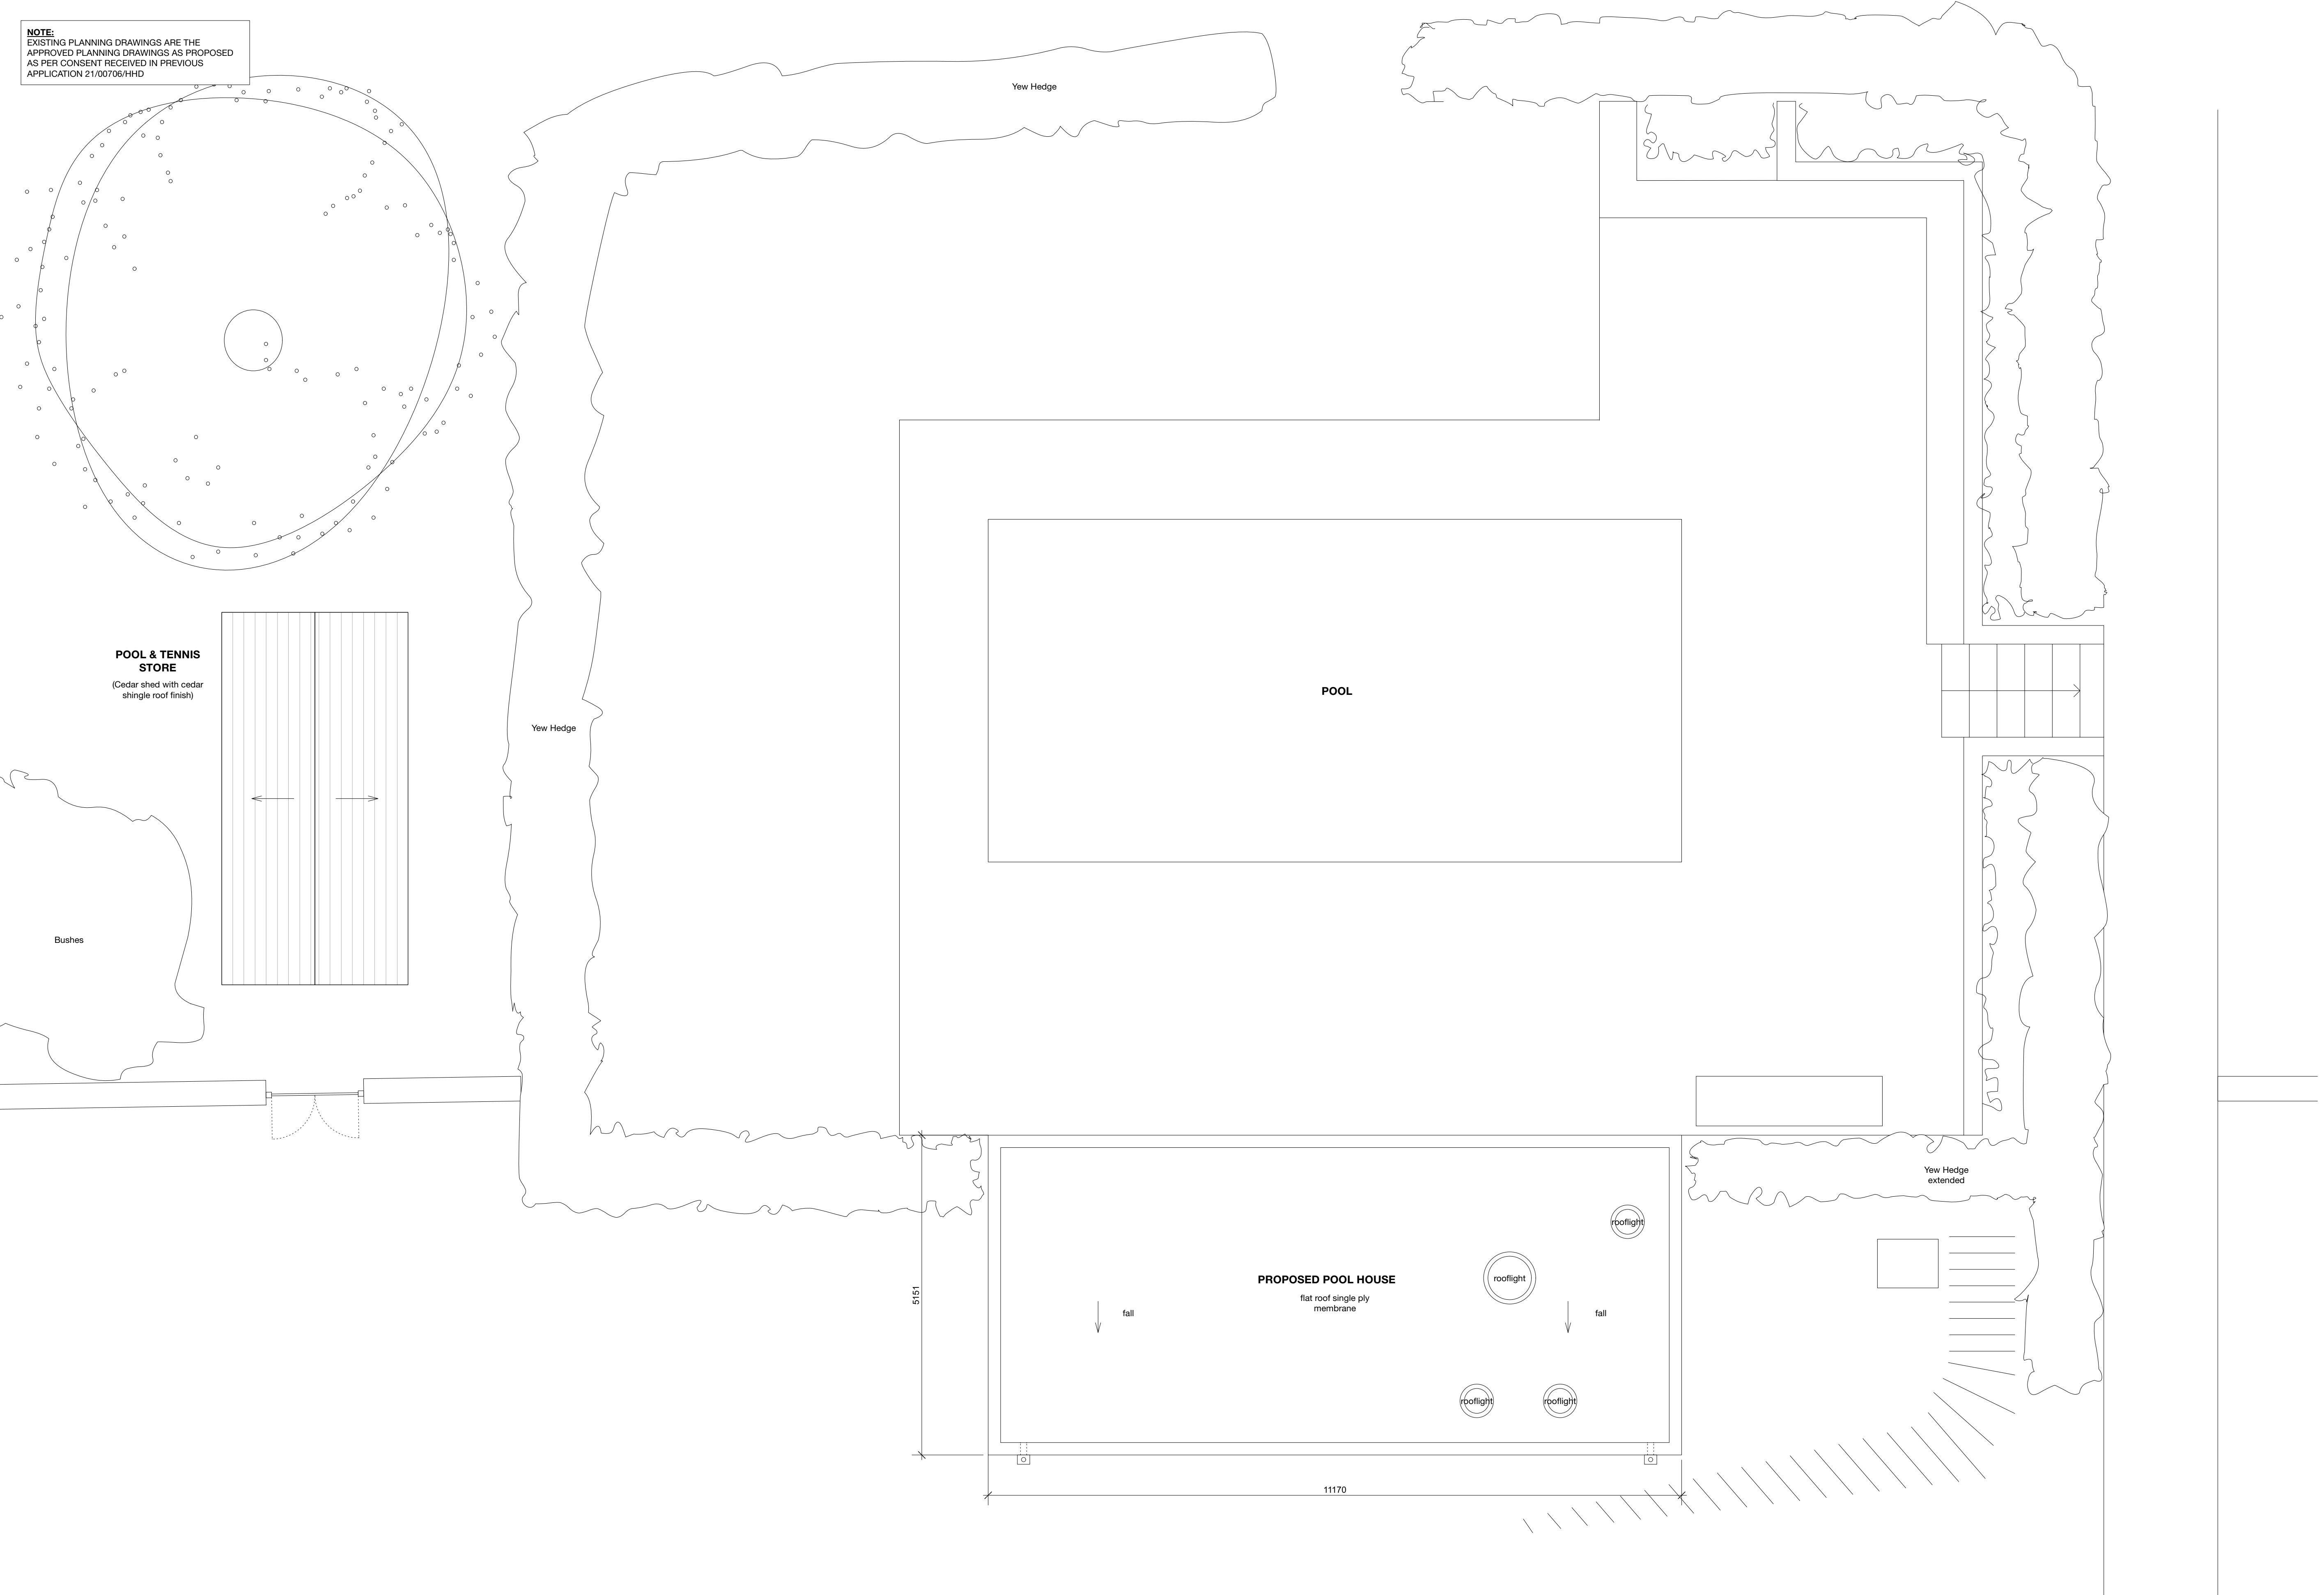

POOL HOUSE - ROOF PLAN as existing
 Scale 1:50 @A1