

PROPOSED 1:100


0m .5m 1m 2m 3m 4m 5m
SCALE BAR IN METERS

PROPOSED 1:50


0m .5m 1m 2m 3m 4m 5m
SCALE BAR IN METERS




PROPOSED FRONT ELEVATION

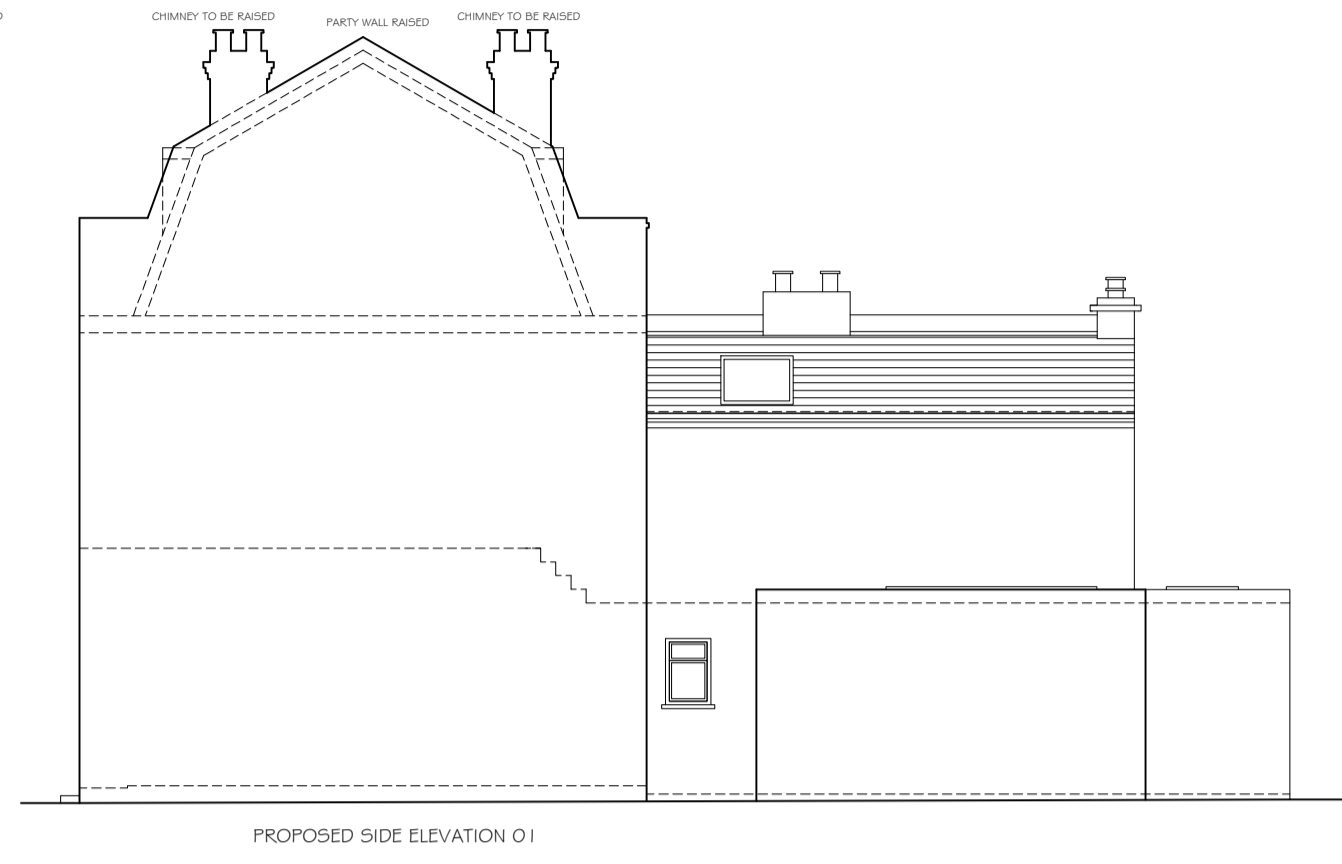


PROPOSED SIDE ELEVATION 01

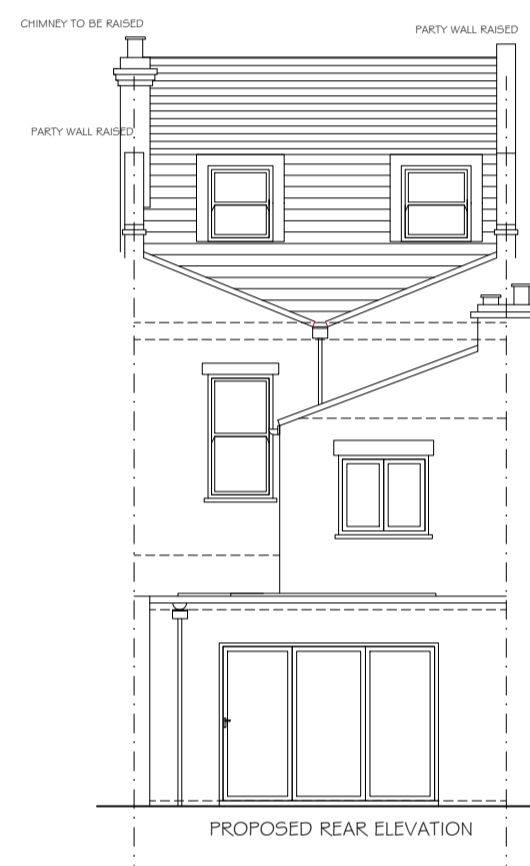


PROPOSED REAR ELEVATION

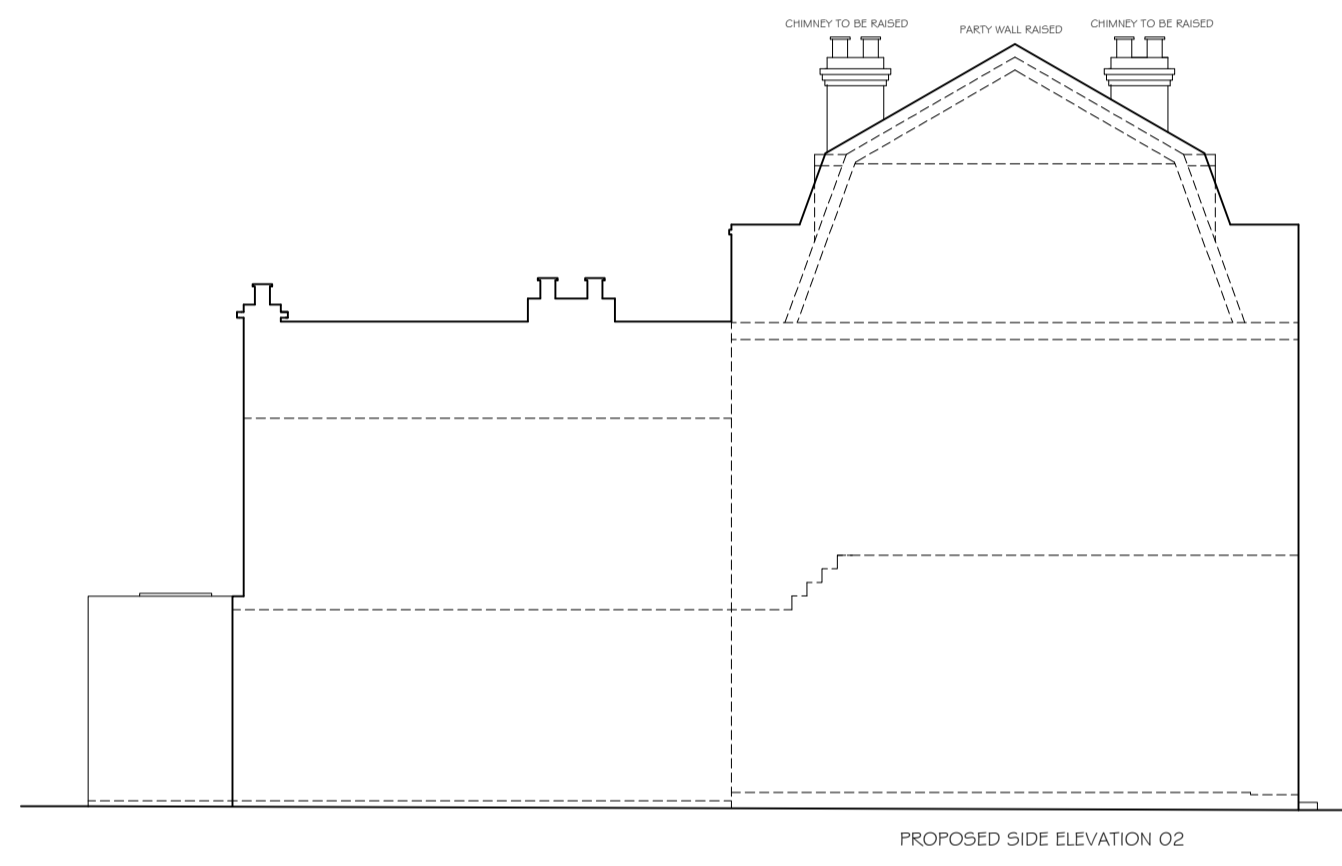


PROPOSED SIDE ELEVATION 02

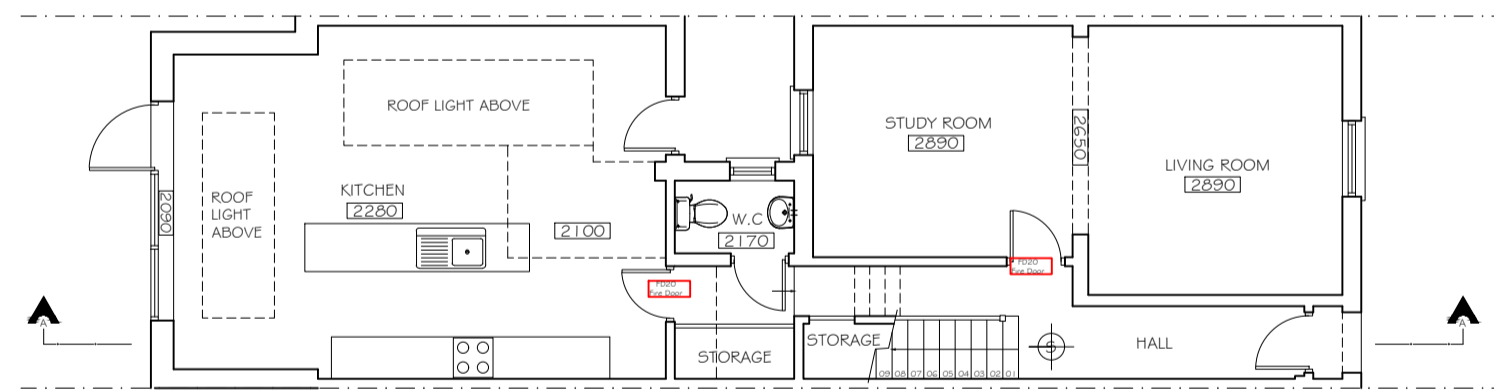


PROPOSED GROUND FLOOR PLAN

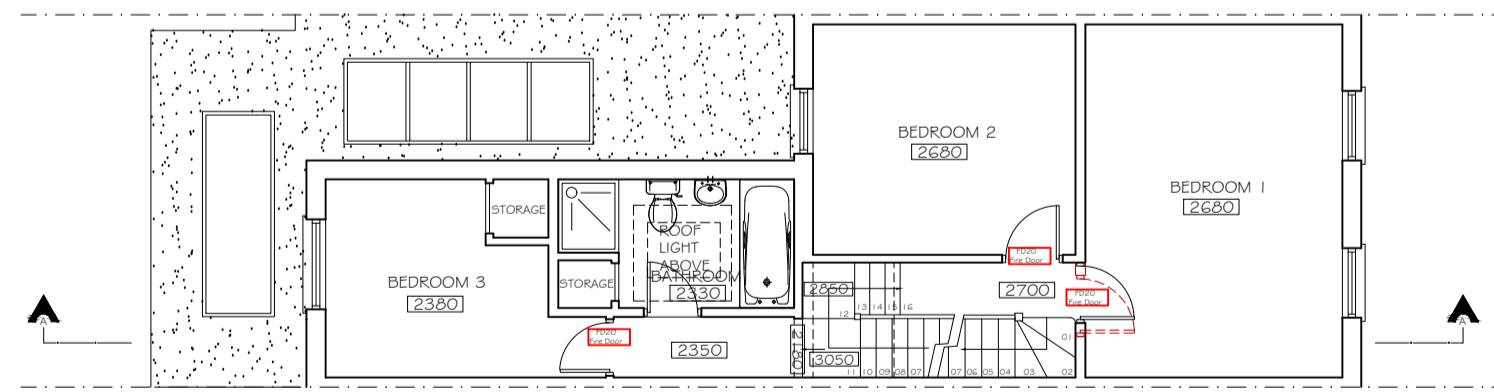


PROPOSED FIRST FLOOR PLAN

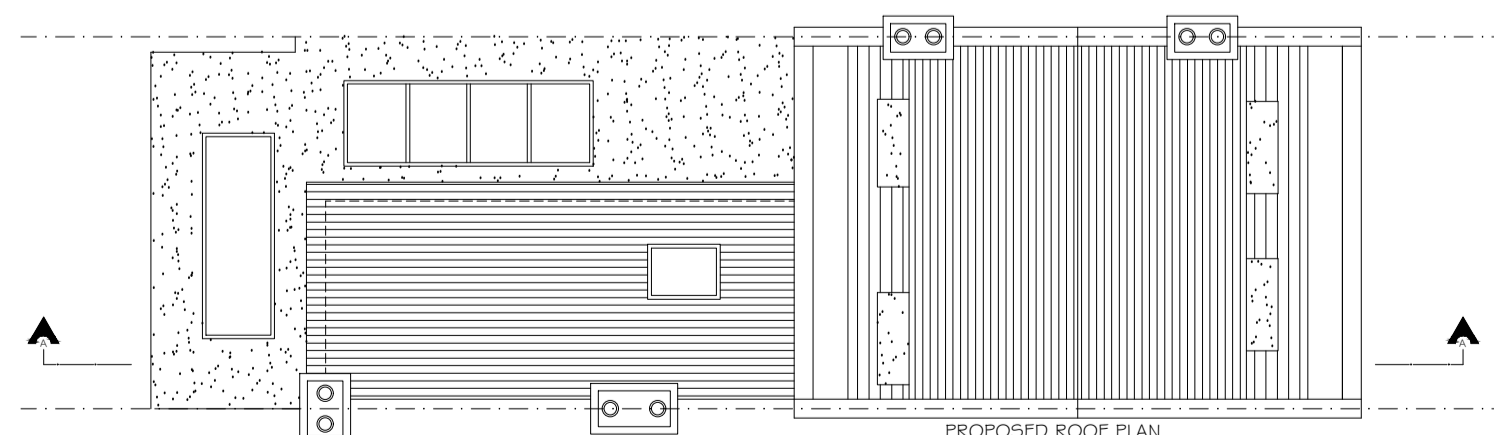

PROPOSED ROOF PLAN

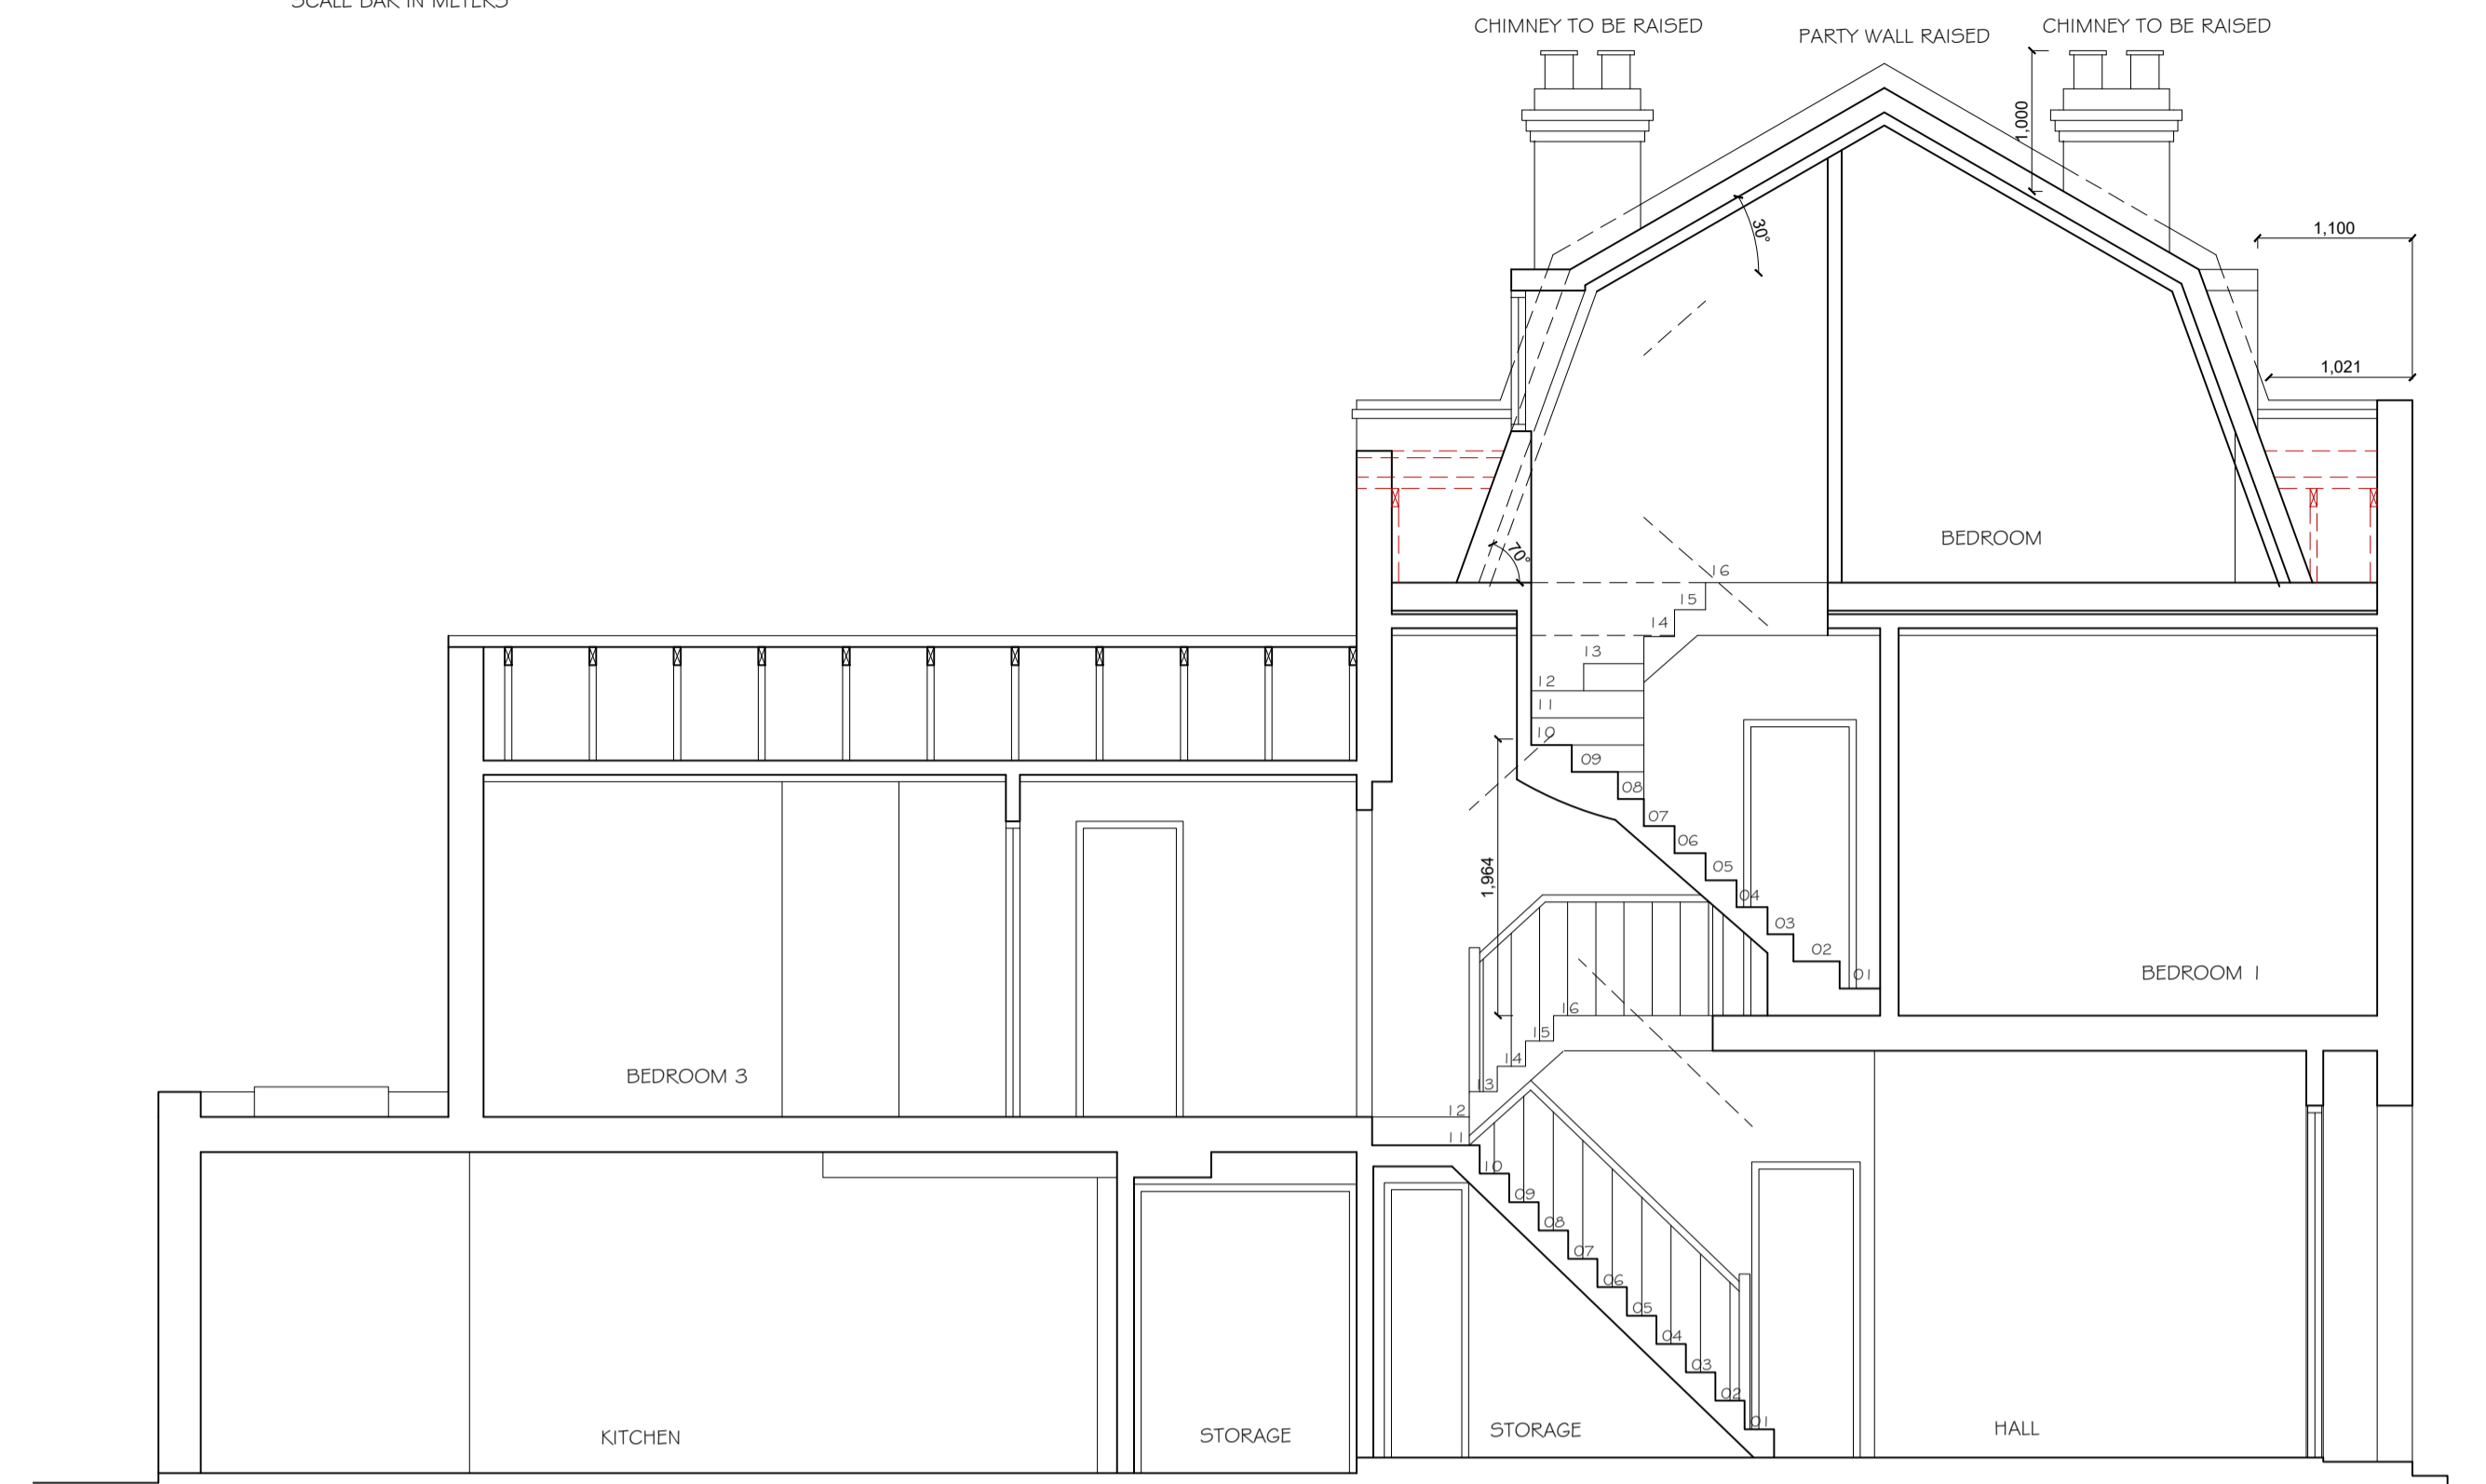

PROPOSED SECTION A-A

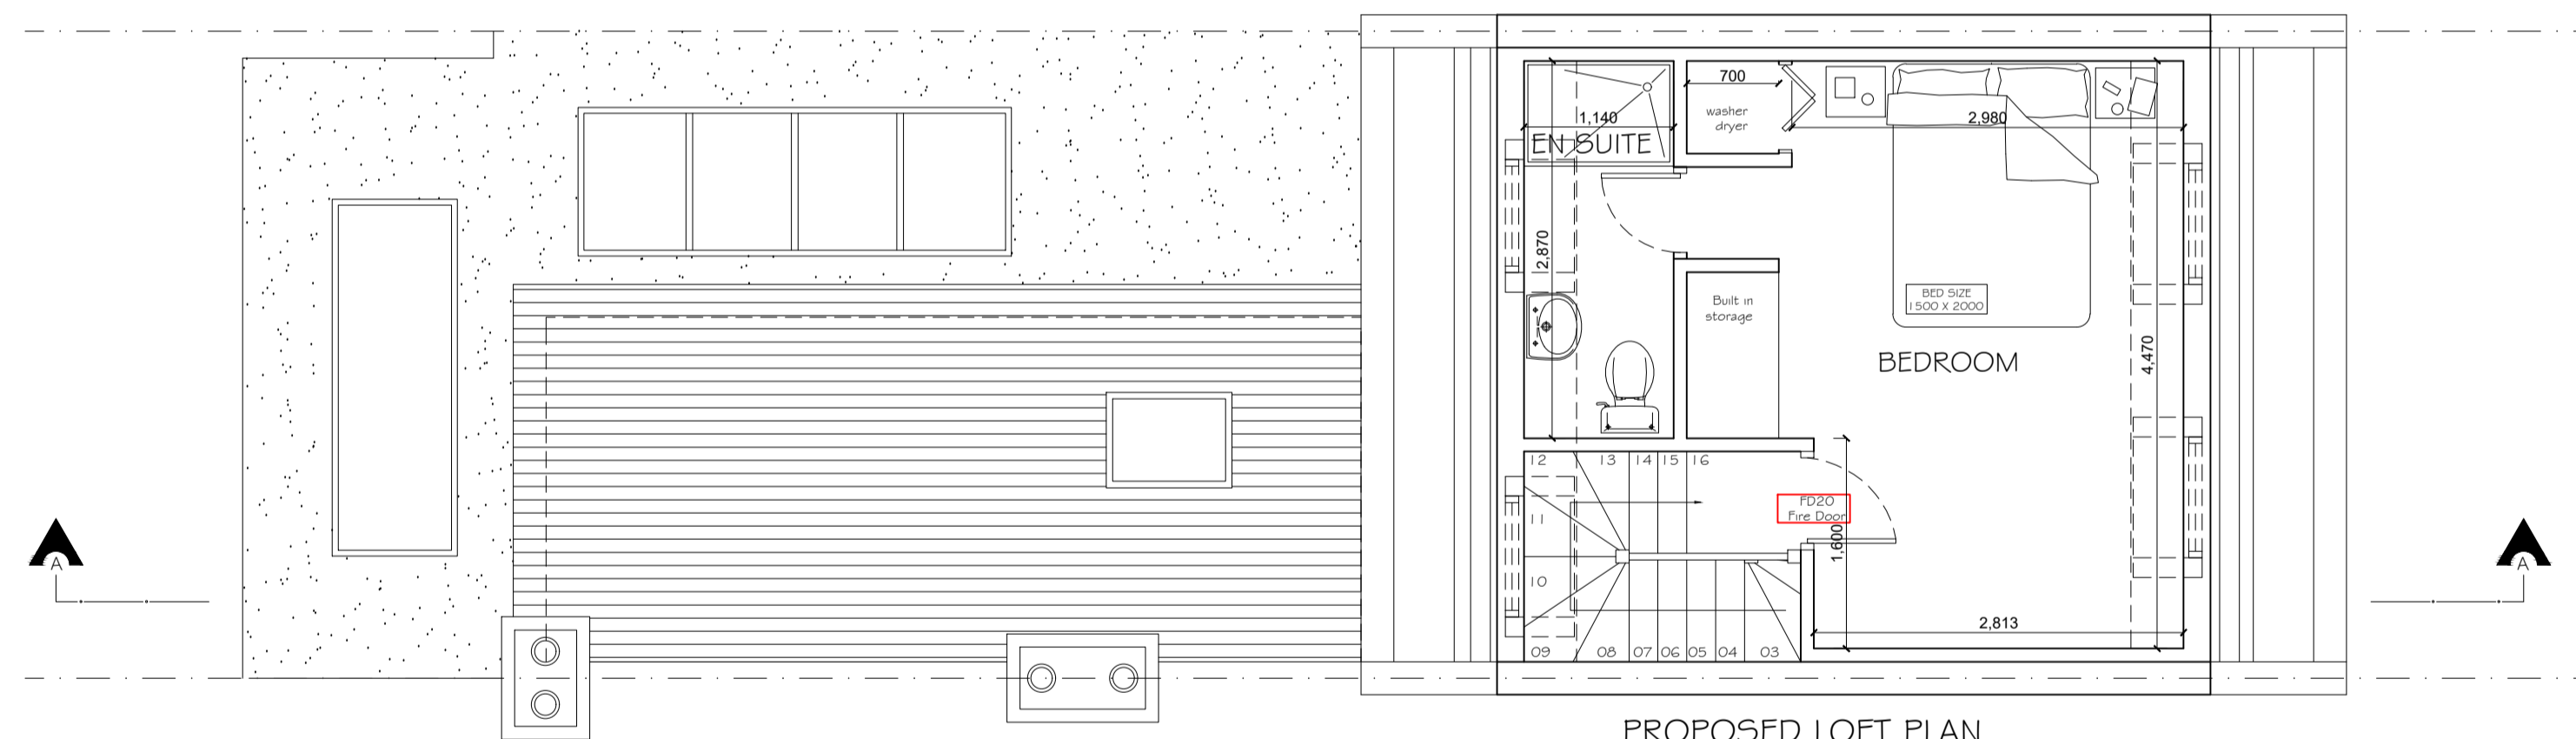

PROPOSED LOFT PLAN

Copyright © Studio 136 Architects Ltd
This drawing which is the property of Studio 136 Architects Ltd is the subject of Intellectual Property Rights including copyright and design right and shall not be reproduced, copied, loaned or submitted to any other party without the written consent of Studio 136 Architects Ltd.

This drawing is not to be scaled. Only figured dimensions to be taken. Any discrepancies to be reported to the Studio 136 Architects prior to setting out or ordering of any materials



Project
LOFT CONVERSION AT
11 KENILWORTH ROAD
E3 5RH

Client
MR ZAOZIRNY
11 KENILWORTH ROAD
E3 5RH

Drawing Title
PROPOSED FLOOR PLANS
SECTION & ELEVATIONS
OPTION 01

Scale	Drawn	Checked	Authorised
1:100 @ A1	-	-	-
	MARCH 2021	-	-

Drawing Number	Rev
ST_MAR21_11 KEN_002	C