


# EXISTING 1:100


0m 1m 2m 3m 4m 5m  
SCALE BAR IN METERS

# EXISTING 1:50


0m .5m 1m 2m 3m 4m 5m  
SCALE BAR IN METERS

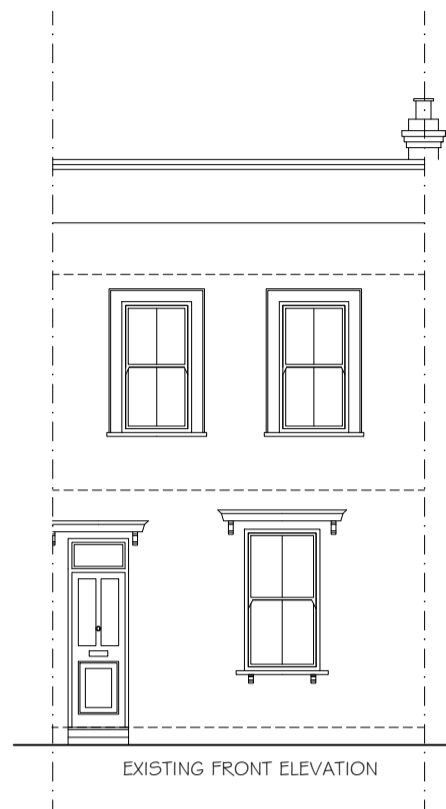


EXISTING FRONT ELEVATION

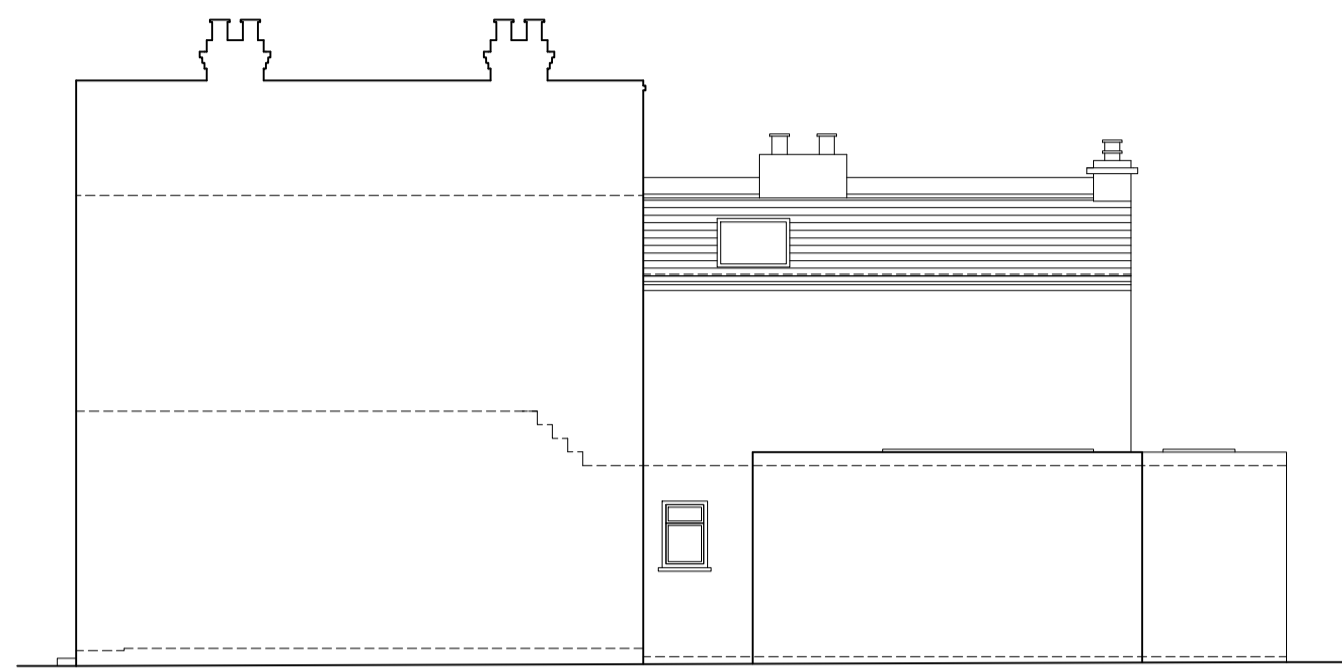


EXISTING SIDE ELEVATION 01

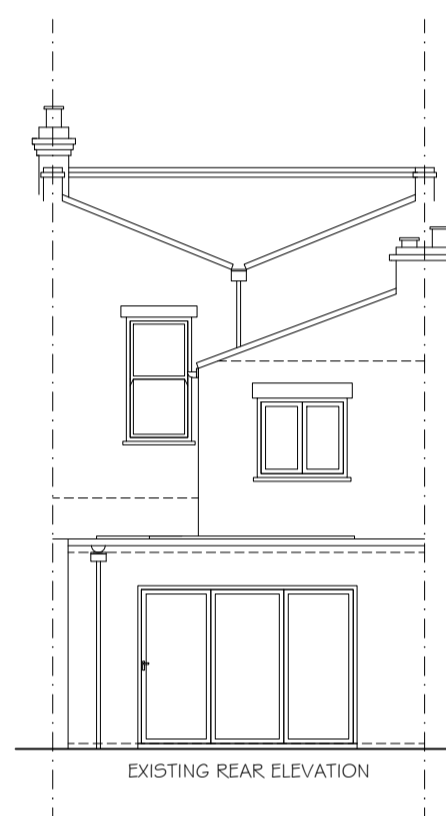


EXISTING REAR ELEVATION

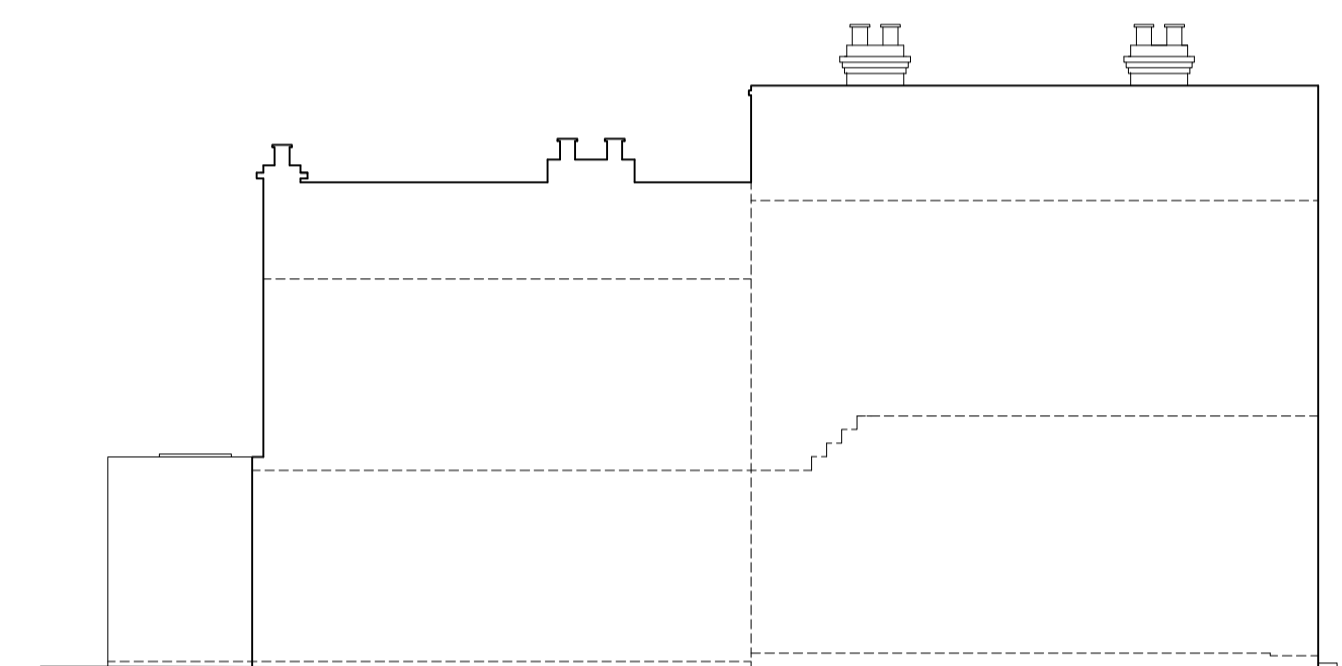


EXISTING SIDE ELEVATION 02

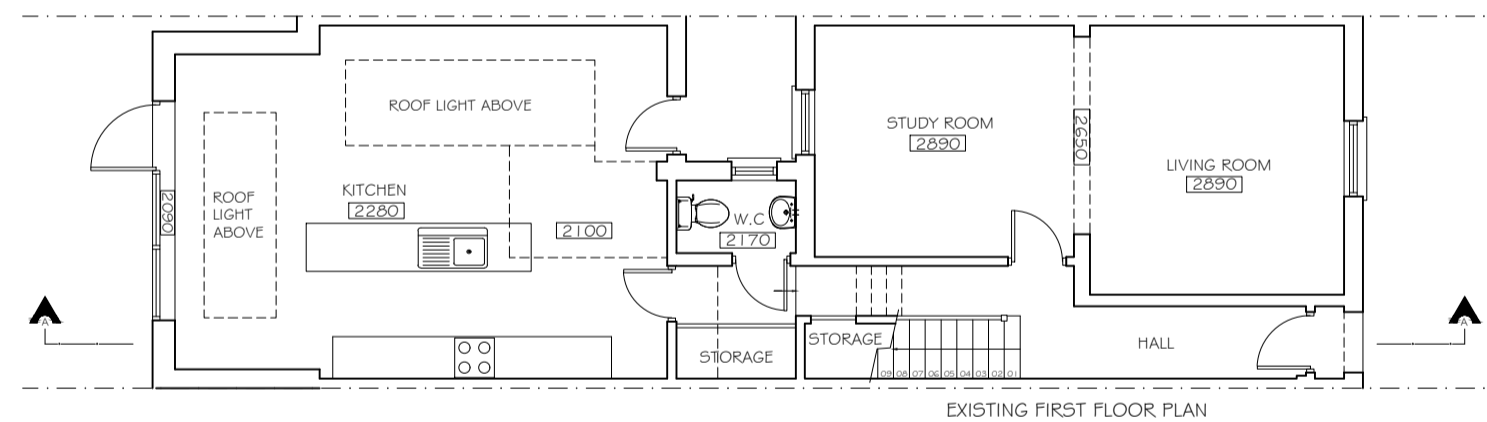

EXISTING FIRST FLOOR PLAN

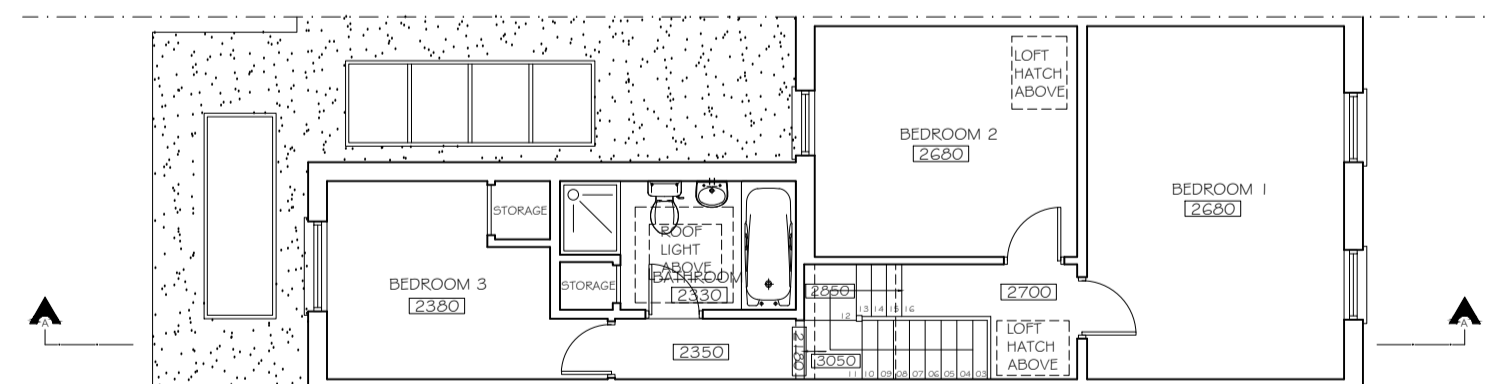


EXISTING GROUND FLOOR PLAN

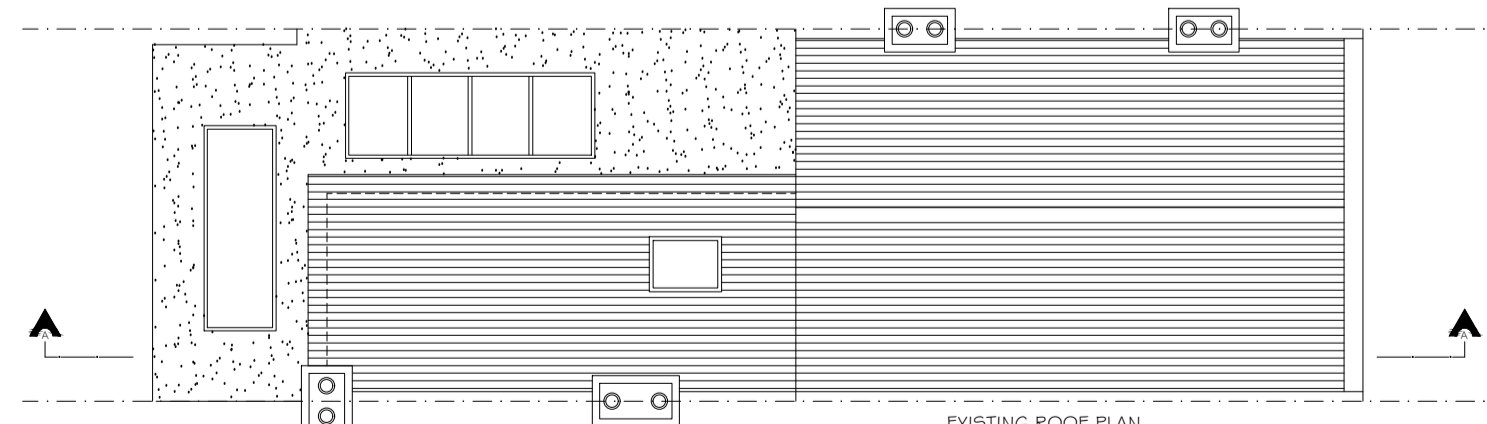

EXISTING ROOF PLAN



EXISTING SECTION A-A

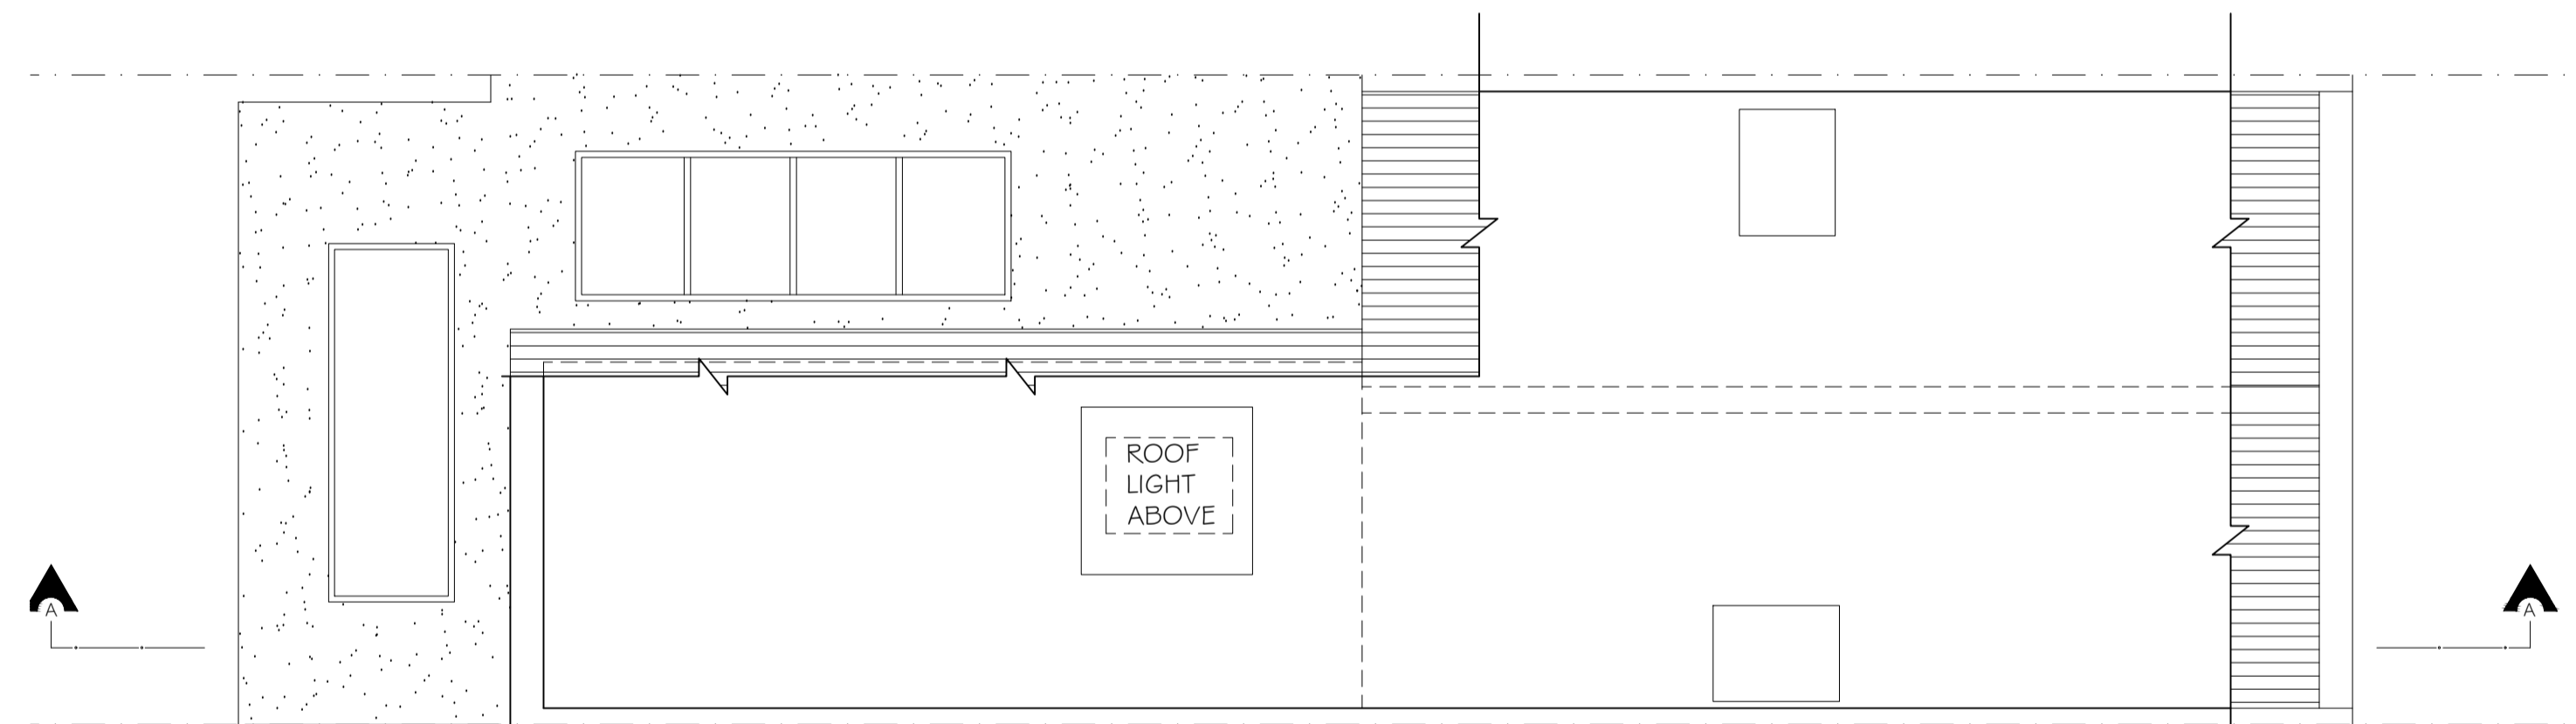

EXISTING LOFT PLAN

Copyright © Studio 136 Architects Ltd  
This drawing is the property of Studio 136 Architects Ltd  
is the subject of Intellectual Property Rights including  
copyright and design right and shall not be reproduced,  
copied, loaned or submitted to any other party without the  
written consent of Studio 136 Architects Ltd.

This drawing is not to be scaled. Only figured dimensions  
to be taken. Any discrepancies to be reported to the  
Studio 136 Architects prior to setting out or ordering  
of any materials



Project  
LOFT CONVERSION AT  
11 KENILWORTH ROAD  
E3 5RH

Client  
MR ZAOZIRNY  
11 KENILWORTH ROAD  
E3 5RH

Drawing Title  
EXISTING FLOOR PLANS  
SECTION & ELEVATIONS

Scale	Drawn	Checked	Authorised
1:100 @ A1	-	-	-
	MARCH 2021	-	-

Drawing Number	Rev
ST_MAR21_11 KEN_001	A