


FRONT ELEVATION AS EXISTING

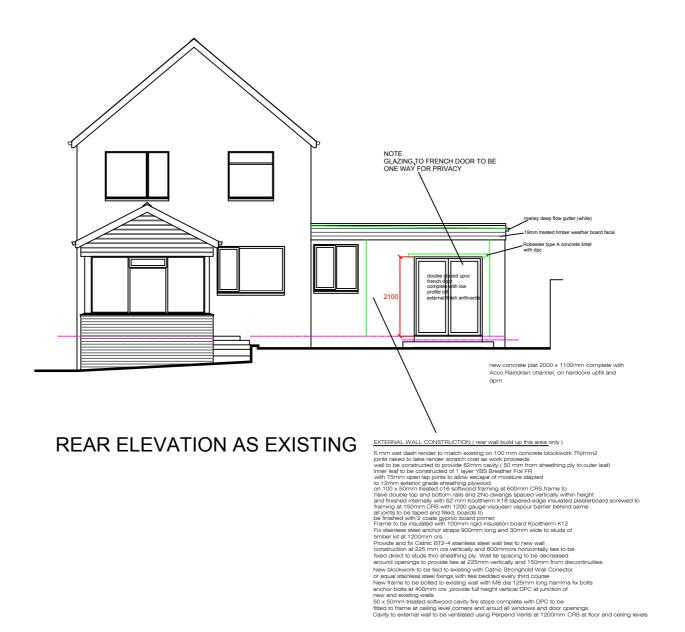

REAR ELEVATION AS EXISTING



Mr & Mrs J. Wright 2 Broomfield Sanquhar DG4 6LL PROPOSED CONVERSION OF GARAGE TO FORM ACCESSIBLE BEDROOM WITH ENSUITE PLAN AS EXISTING JAMES ROBERTSON ARCHITECT B. Arch. Dip. Arch. A.R.I.B.A. 7 Park Avenue Prestwick Ayrshire KA9 1RG Tel 01292 477655 Mob 07807073835 E-Mail robertsonjim7@sky.com scale 1:100 @A2 SEPT 2021 drawn checked drwg no JW/05