
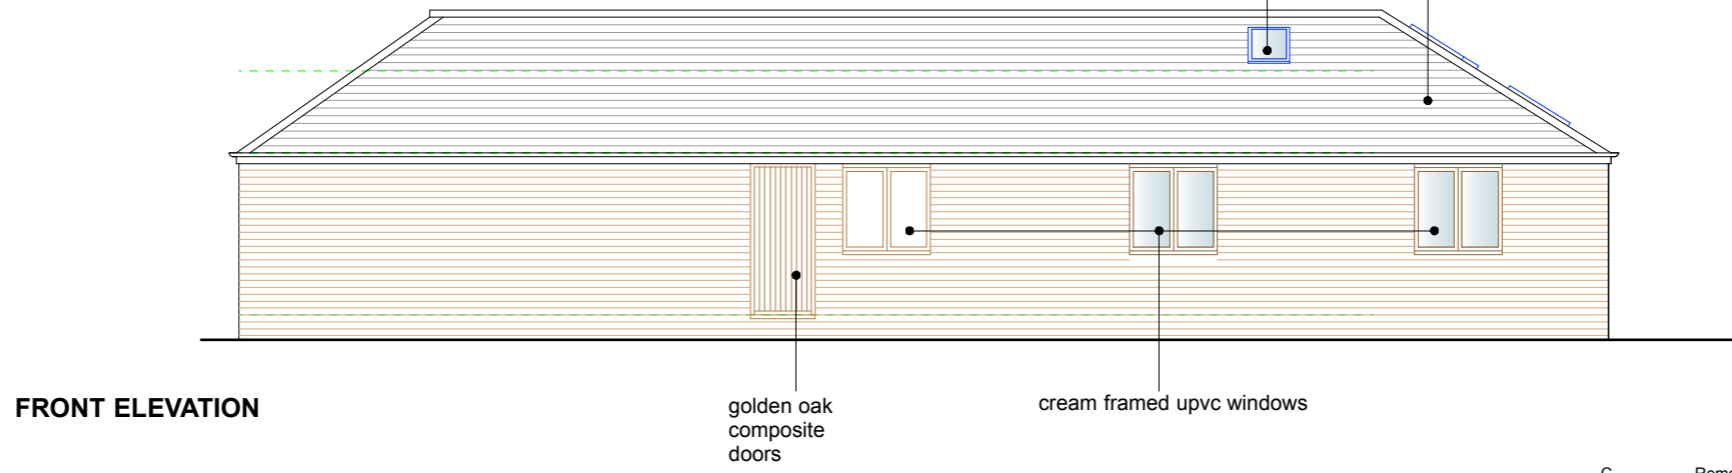
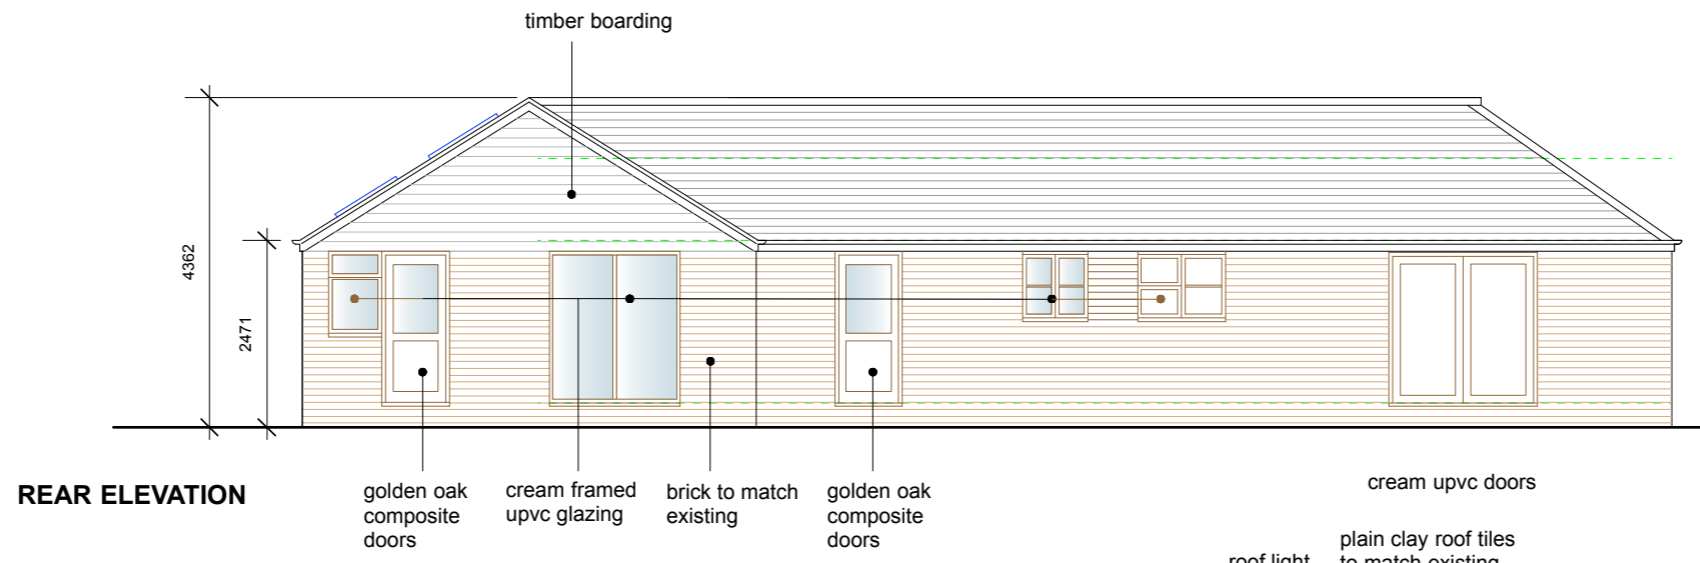
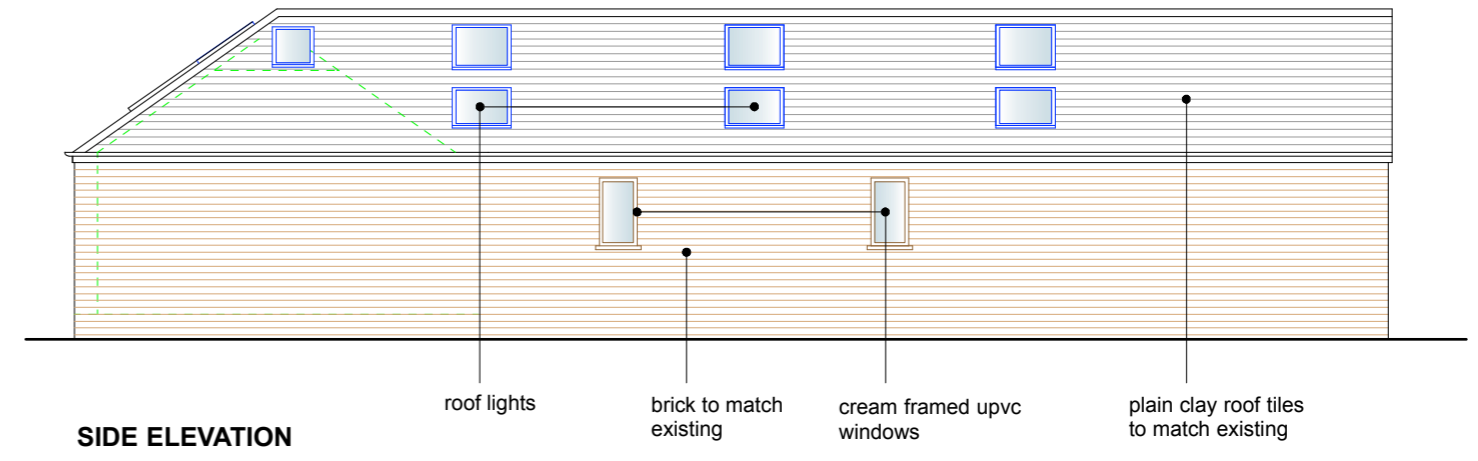



Do not scale from this drawing for construction purposes.
 ©This drawing is copyright and may not be altered, traced, copied, photocopied or used for any purpose other than that for which it is issued without permission from 2Scale Architects & Designers Ltd.

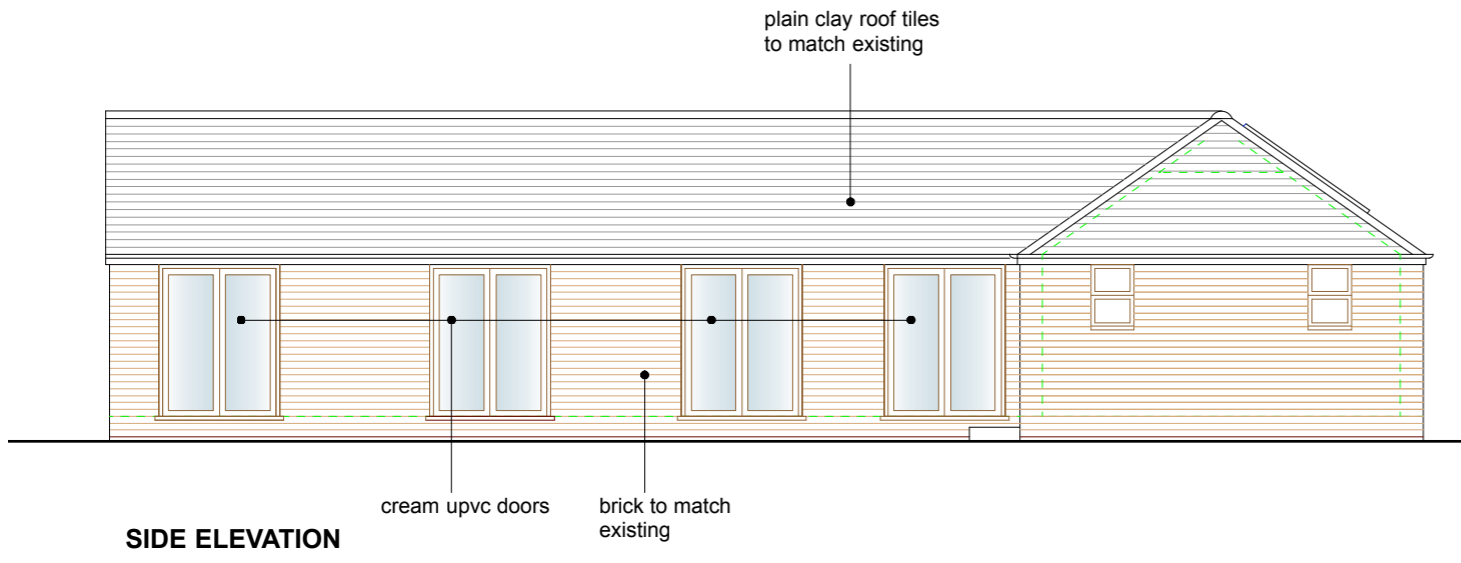

Revision C	Remove solar panels	SEF
Revision B	Add windows and planning info	SEF
Revision A	add utility window and door, move patio doors and rooflights, change rear elevation	SEF

 <p>architects & designers ltd 95 Copthorne Road, Shrewsbury, SY3 8ND T. 01743 241521 nick@2scalearchitects.co.uk www.2scalearchitects.co.uk</p>	Client Mr and Mrs Pitt	Project Poppy Cottage	Scale 1:100 @A3	Date 06/08/21	Drawn SEF
	Title Proposed elevations		Job No. 718	Drwg. No. 004	Revision C