
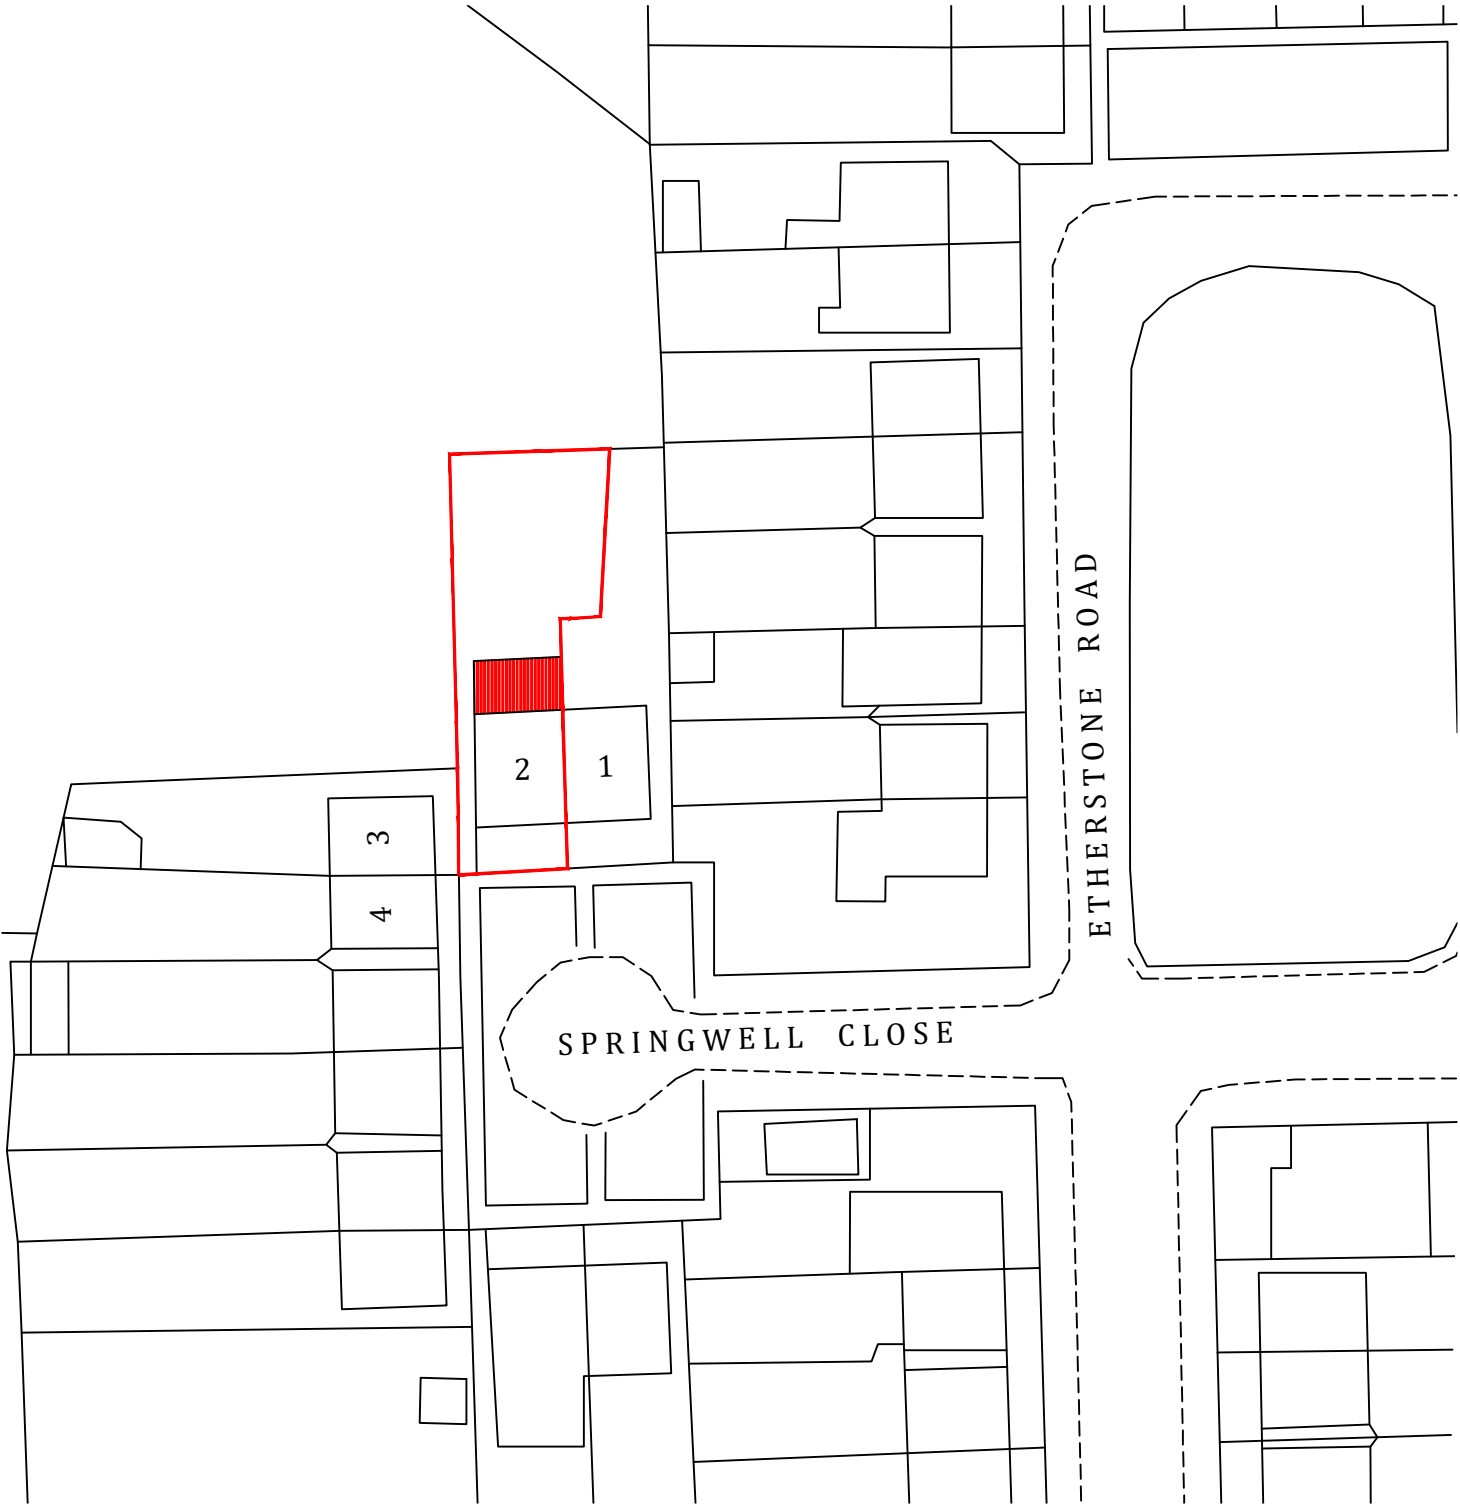


COPYRIGHT IS RESERVED BY EXPRESS PLANS AND THE DRAWING IS ISSUED ON THE CONDITION THAT IS NOT COPIED, REPRODUCED, RETAINED OR DISCLOSED BY ANY UNAUTHORISED PERSON, WHOLLY OR IN PART, WITHOUT THE CONSENT IN WRITING OF EXPRESS PLANS.



A. DO NOT SCALE FROM THIS DRAWING. USE FIGURED DIMENSIONS ONLY
B. ALL DIMENSIONS ARE IN MILLIMETERS UNLESS STATED OTHERWISE
C. THE CONTRACTOR IS TO CHECK DRAWINGS AND TO VERIFY ALL DIMENSIONS ONSITE BEFORE COMMENCING ANY WORK OR MAKING ANY SHOP DRAWINGS.
D. ANY DISCREPANCIES ARE TO BE NOTIFIED TO EXPRESS PLANS IMMEDIATELY.
E. THE DRAWING IS THE PROPERTY OF EXPRESS PLANS.
F. ALL WORK IS TO BE CARRIED OUT IN ACCORDANCE WITH THE CURRENT BUILDING REGULATIONS.

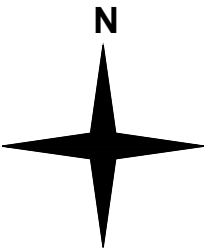

Issue	Notes	Drawn	Date				
<div>Express Plans</div> <div>Suite 12, 29 Belmont Road, Uxbrdge, UB8 1QS Tel: 07375 455206 Email: info@expressplans.co.uk</div> <div>Client Mr&Mrs. Boreham 2, Springwell Close, London, Lambeth, SW16 2QY</div> <div>Drawing Title BLOCK PLAN</div> <table><tr><td>Scale 1:500</td><td>Date 07/04/21</td><td>Checked AZ</td><td>Drawn By AZ</td></tr></table> <div>Drawing Number D09</div> <div>Revision</div>				Scale 1:500	Date 07/04/21	Checked AZ	Drawn By AZ
Scale 1:500	Date 07/04/21	Checked AZ	Drawn By AZ				

COPYRIGHT IS RESERVED BY EXPRESS PLANS AND THE DRAWING IS ISSUED ON THE CONDITION THAT IS NOT COPIED, REPRODUCED, RETAINED OR DISCLOSED BY ANY UNAUTHORISED PERSON, WHOLLY OR IN PART, WITHOUT THE CONSENT IN WRITING OF EXPRESS PLANS.

A. DO NOT SCALE FROM THIS DRAWING. USE FIGURED DIMENSIONS ONLY
B. ALL DIMENSIONS ARE IN MILLIMETERS UNLESS STATED OTHERWISE
C. THE CONTRACTOR IS TO CHECK DRAWINGS AND TO VERIFY ALL DIMENSIONS ONSITE BEFORE COMMENCING ANY WORK OR MAKING ANY SHOP DRAWINGS.
D. ANY DISCREPANCIES ARE TO BE NOTIFIED TO EXPRESS PLANS IMMEDIATELY.
E. THE DRAWING IS THE PROPERTY OF EXPRESS PLANS.
F. ALL WORK IS TO BE CARRIED OUT IN ACCORDANCE WITH THE CURRENT BUILDING REGULATIONS.

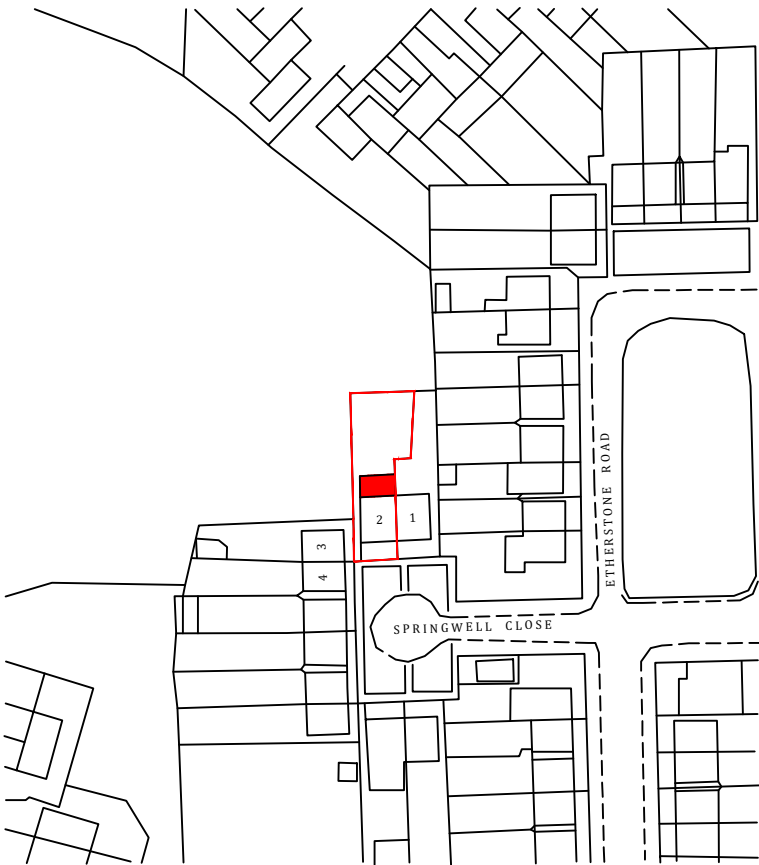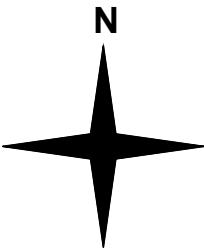

Issue	Notes	Drawn	Date				
<div>Express Plans</div> <div>Suite 12, 29 Belmont Road, Uxbrdge, UB8 1QS Tel: 07375 455206 Email: info@expressplans.co.uk</div> <div>Client Mr&Mrs. Boreham 2, Springwell Close, London, Lambeth, SW16 2QY</div> <div>Drawing Title SITE PLAN</div> <table><tr><td>Scale 1:1250</td><td>Date 07/04/21</td><td>Checked AZ</td><td>Drawn By AZ</td></tr></table> <div>Drawing Number D10</div> <div>Revision</div>				Scale 1:1250	Date 07/04/21	Checked AZ	Drawn By AZ
Scale 1:1250	Date 07/04/21	Checked AZ	Drawn By AZ				