




Proposed Front Elevation 1:100

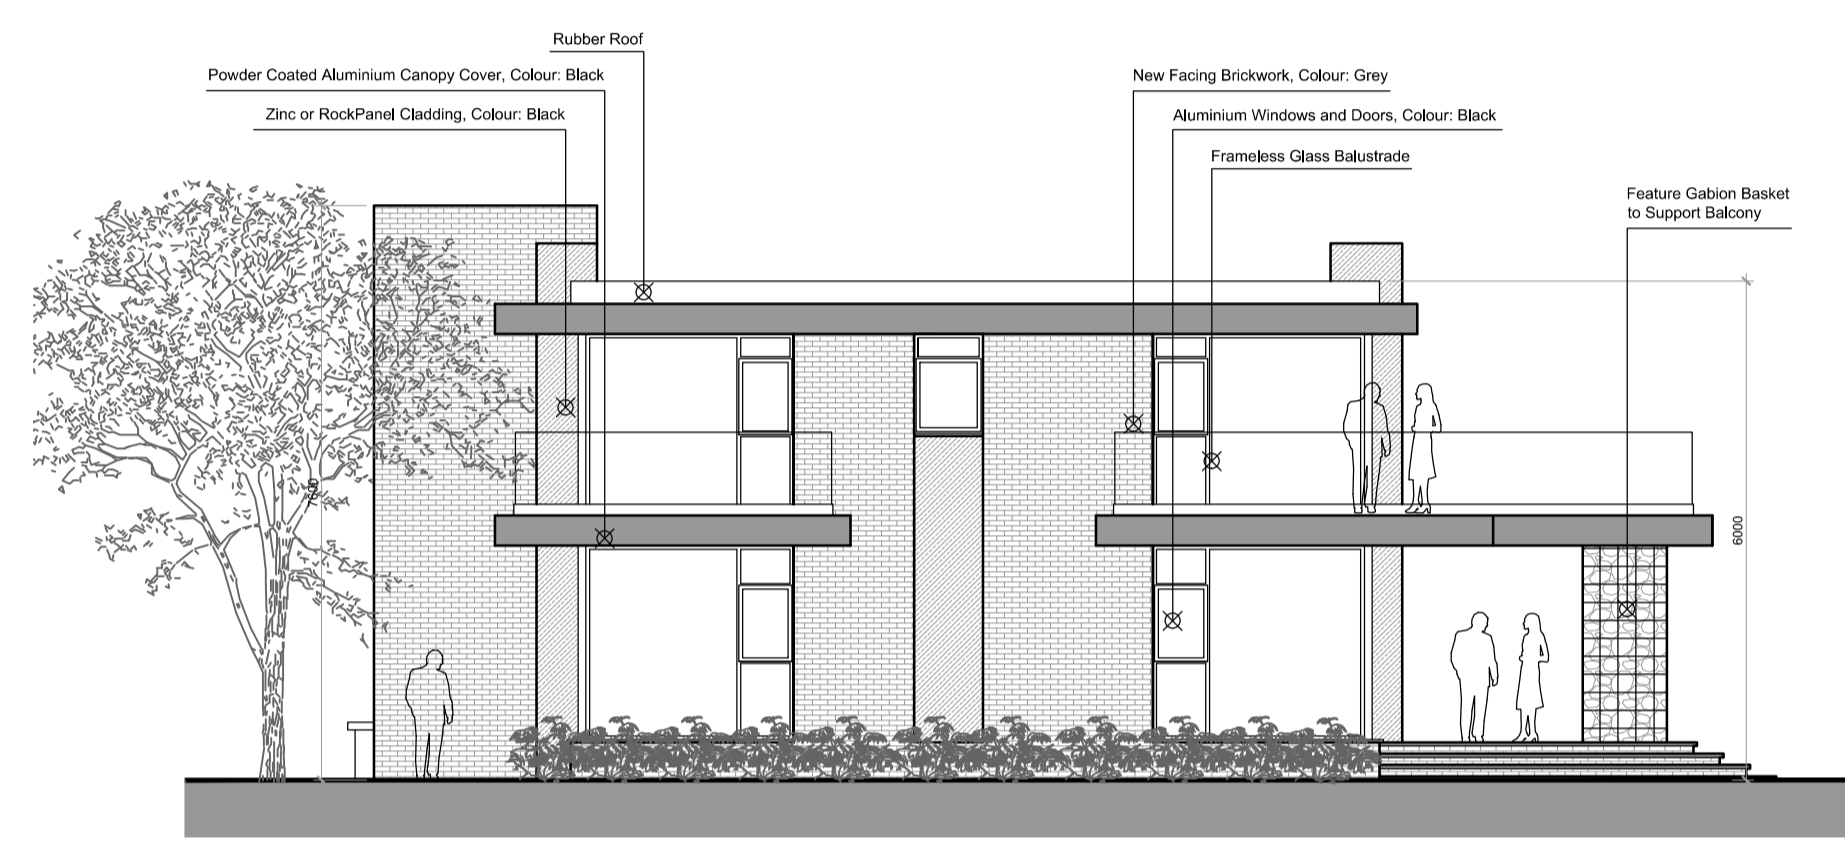



Proposed Side Elevation 1:100

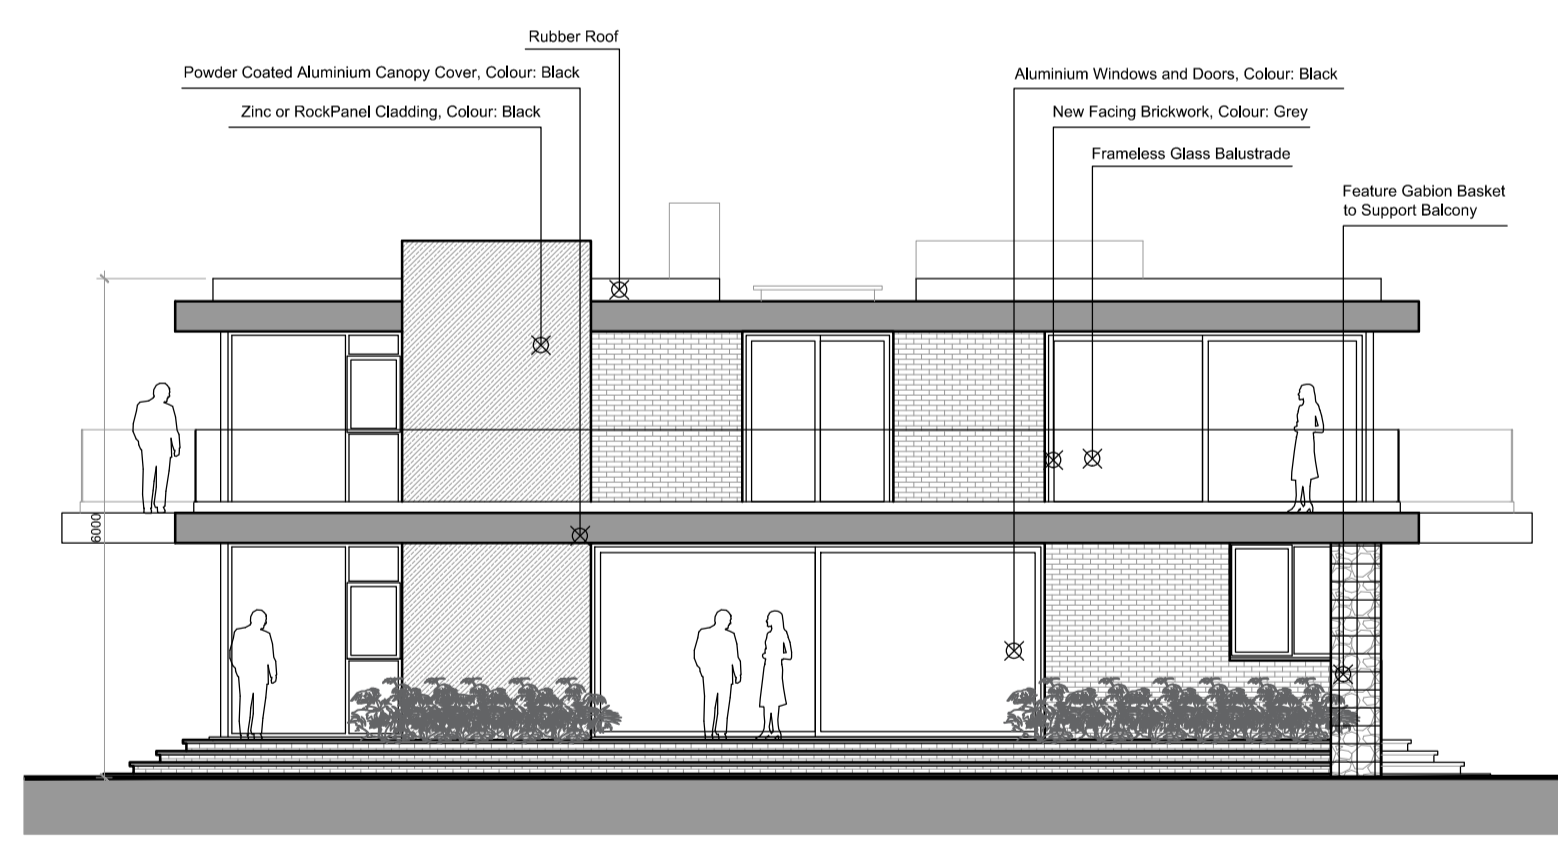


Proposed Rear Elevation 1:100

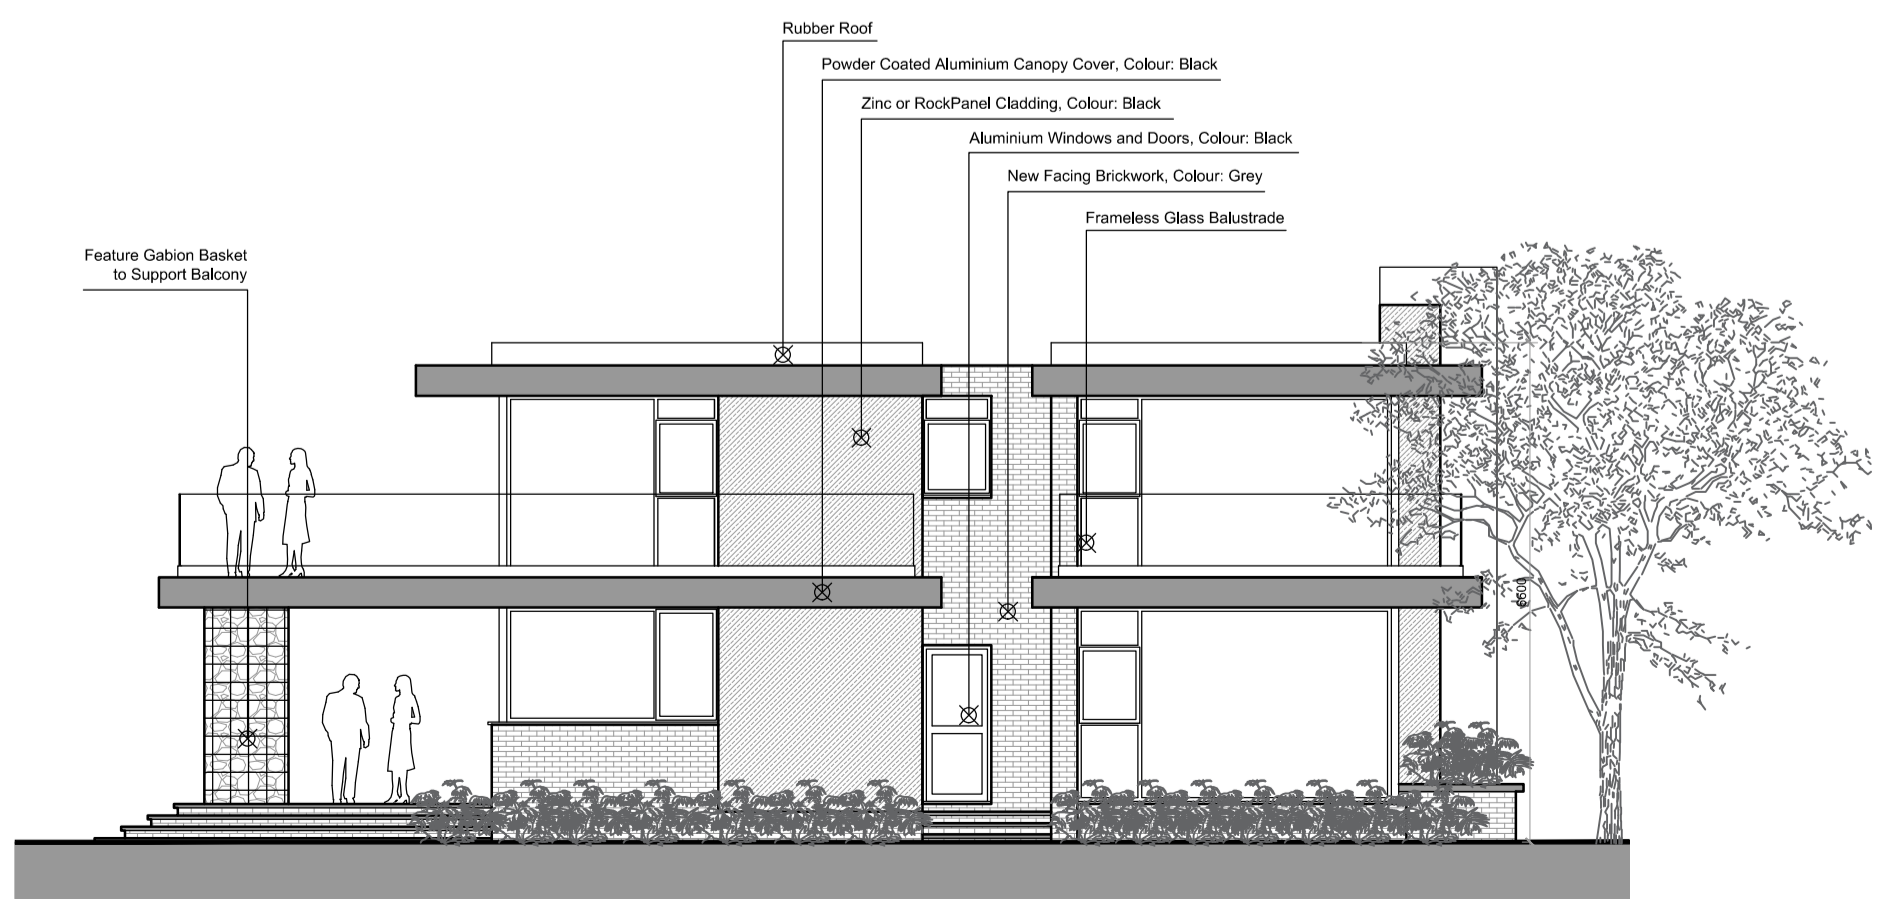

Proposed Side Elevation 1:100

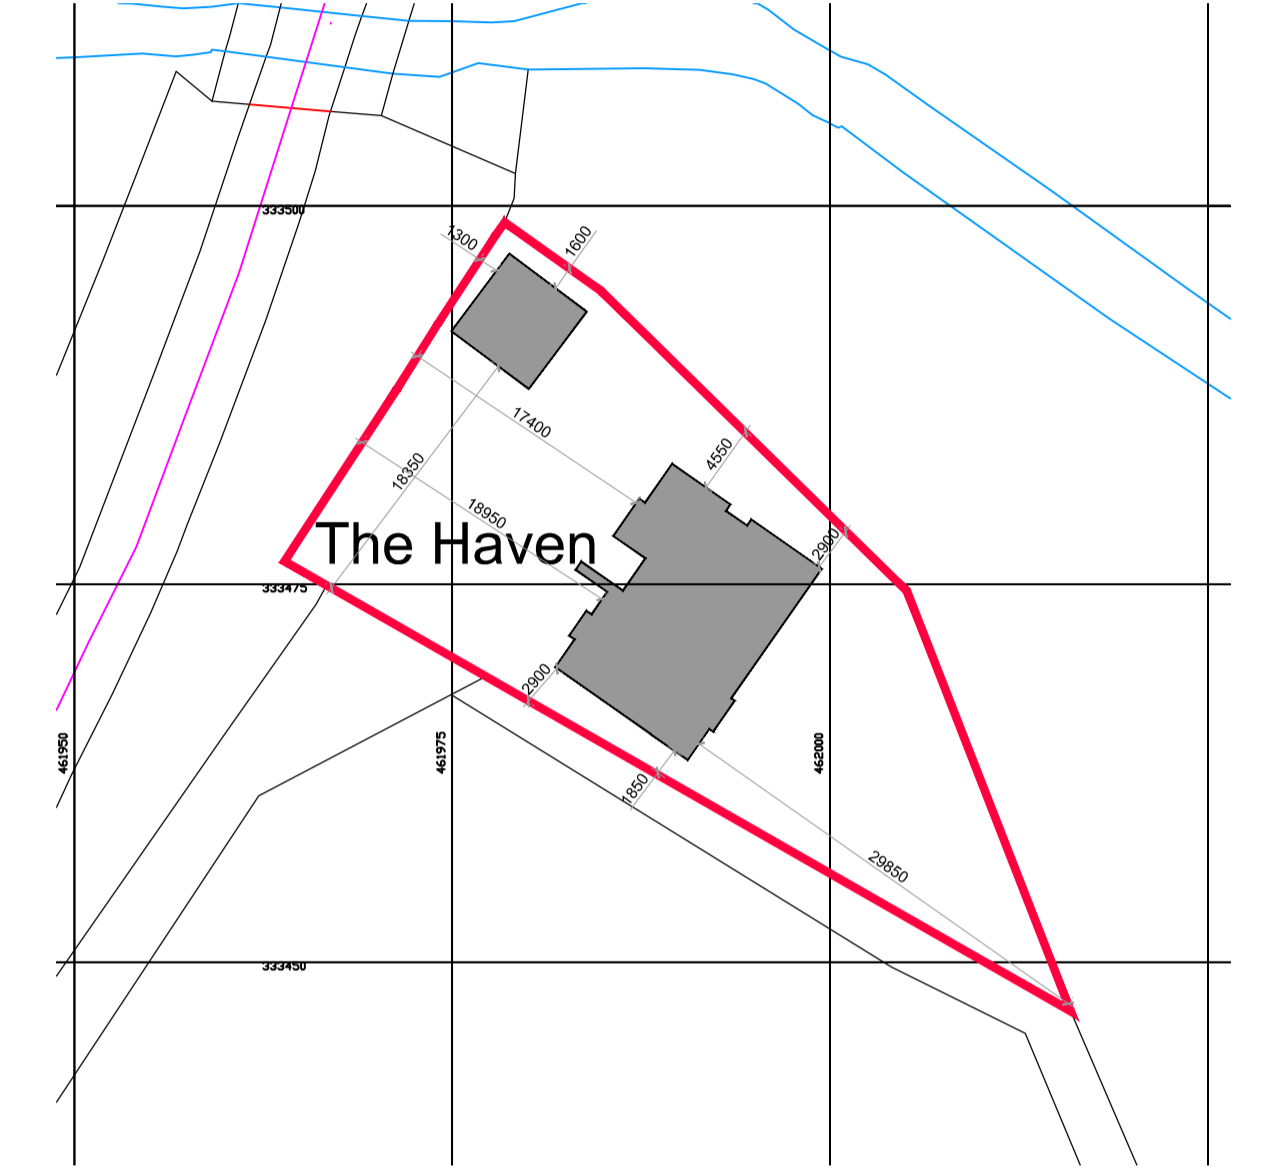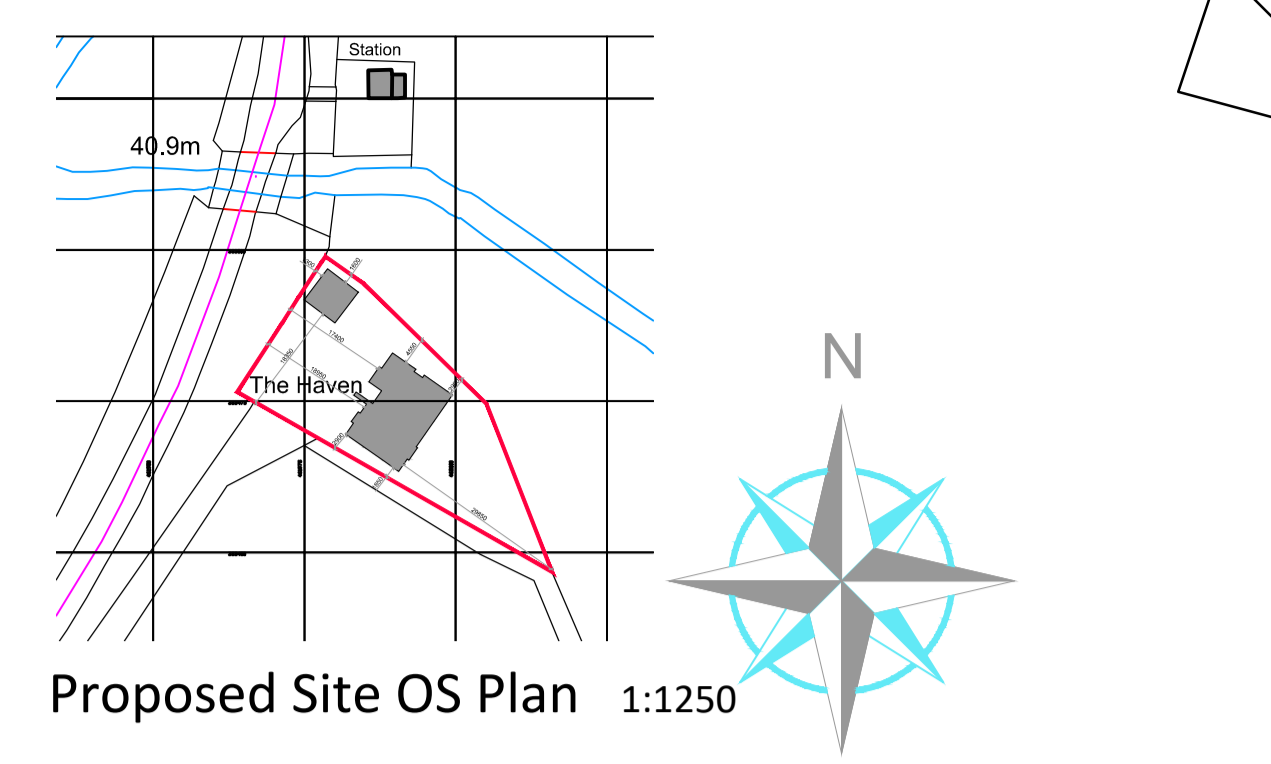

Proposed Site Block Plan 1:500

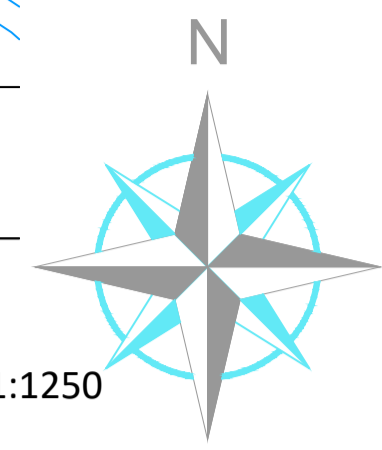

- Important Notes
1. Prior to the commencement of work, the contractor and client are to check on-site all exterior dimensions, boundary positions and details to verify and agree upon. Any errors, omissions or design changes should be reported immediately to enable amended plans to be prepared and submitted for approval.
 2. The contractor will be responsible for locating all hidden services that may be affected by the proposal and stopping off or diverting as necessary. Drainage runs shown are assumed and must be checked on site before work commences.
 3. The requirements of the "Party Wall Act 1996" will apply to certain schemes. The "Building Owner" will in writing inform and agree with the "Adjoining owner(s)" if the proposed work affects the Party Wall or is within 3 meters of the foundations of the nearby building. If an agreement cannot be made then professional advice should be sought prior to commencement of work on site, by a Party Wall Surveyor. SWISH Architecture Ltd take no responsibility for this.

Revision	Date	Description	By
C	28.09.21	Design Changes by Client	DL
B	20.09.21	Design Changes by Client	DL
A	14.09.21	New Design Proposal	DL



SWISH Architecture Ltd
 Unit 26, First Floor
 100 Melton Road
 West Bridgford
 Nottingham
 NG2 6EP
 T +44 (0) 115 88 22 777
 M +44 (0) 782 43 25 278
 E design.me@swish-architecture.co.uk
 W swish-architecture.co.uk

Client	MR A. KAHN		
Status	Planning Permission		
Project	THE HAVEN, COTGRAVE ROAD, TOLLERTON, NOTTINGHAM, NG12 5NY.		
Drawing	PROPOSED SITE PLAN LAYOUT, ELEVATIONS, SITE BLOCK PLAN & OS PLAN.		
Scale	1:100.	Sheet Size	A1
Project No.	929	Drawing No.	003
Drawn By	JD	Date	July 21
Revision	C		

Notes

This drawing must not be reproduced in whole or part without written consent. Do not scale this drawing. All dimensions in millimetres. Written dimensions to be checked on site. Electronic issue to be confirmed by paper copy only. ©2021 SWISH Architecture Ltd. All Rights Reserved.