



- Finishes Key:**
1. Horizontal Timber Cladding
Species: Larch
Profile: Rectangular w. Waney Edge
 2. Metal Rainwater Goods
Colour: Black
 3. Interlocking clay pantiles
 4. Facing Brickwork to match existing buildings
 5. Mortar bedded ridge
 6. Structural Timber Frame
Species: Oak
 7. Vertical boarded larch timber hinged garage door


PROPOSED GARAGE PLAN

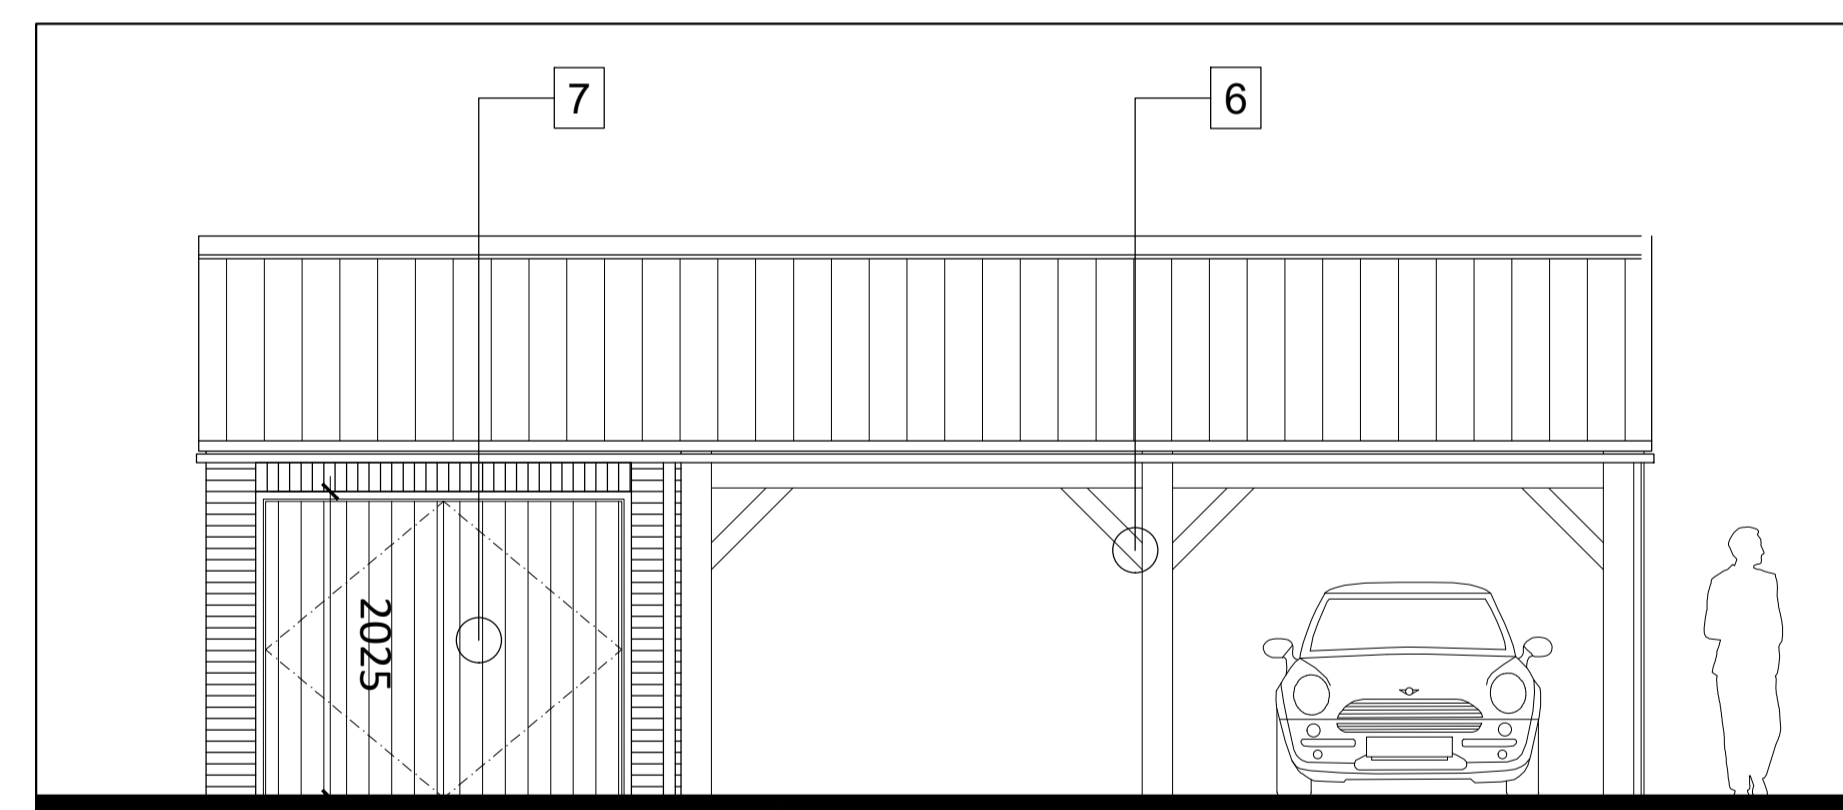


PROPOSED GARAGE FRONT ELEVATION

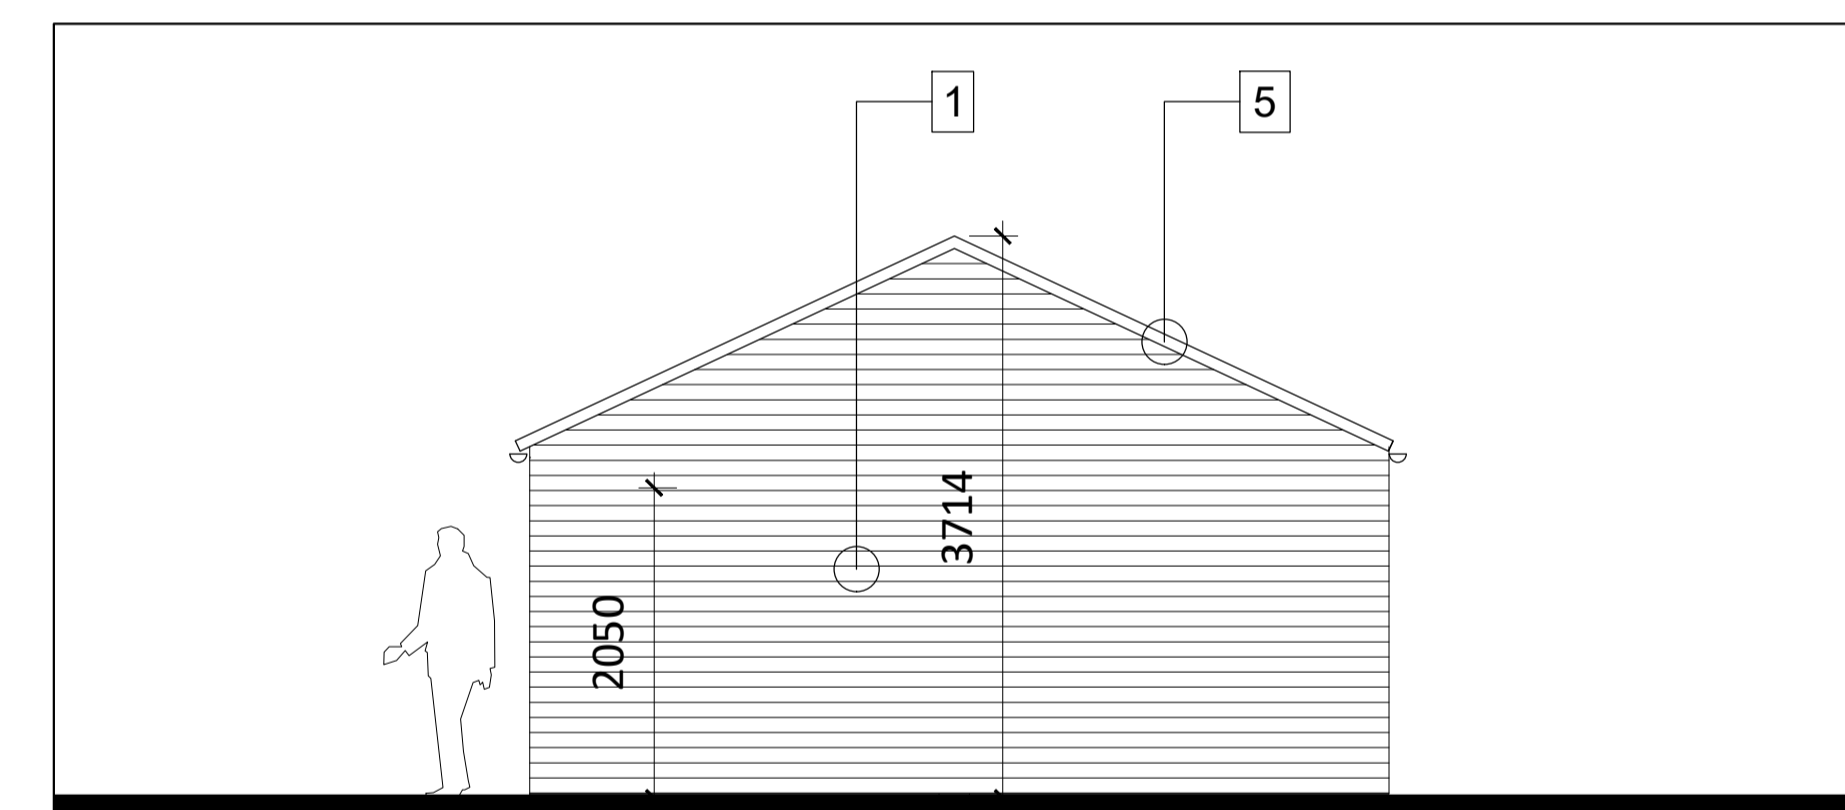

PROPOSED GARAGE SIDE ELEVATION

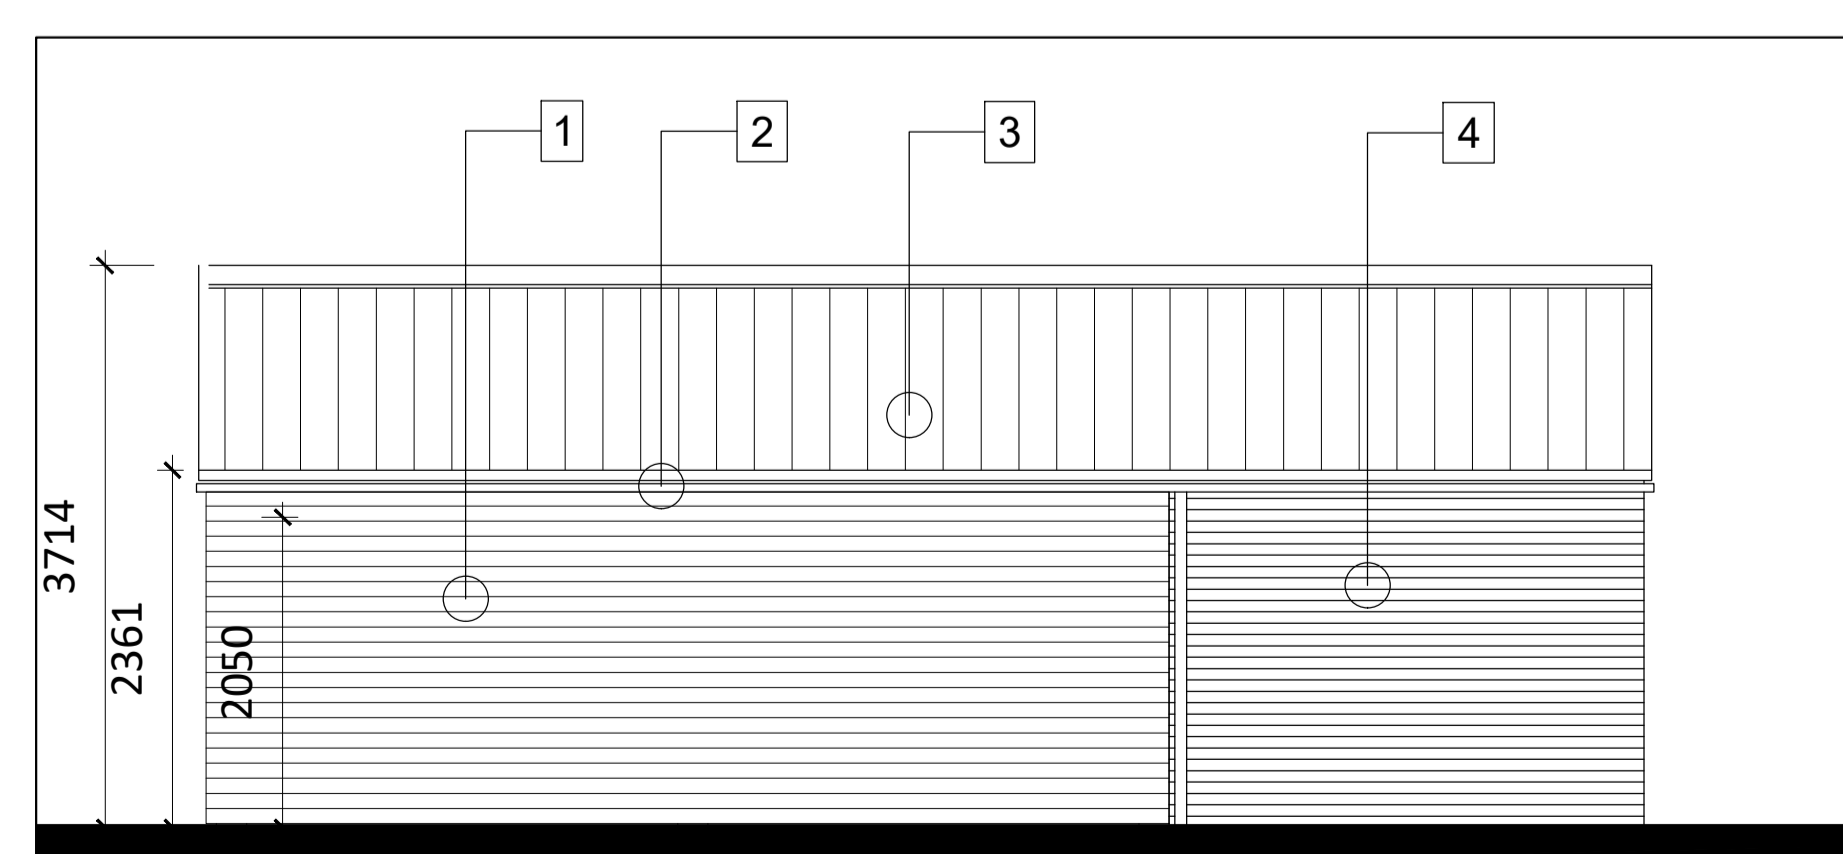

PROPOSED GARAGE REAR ELEVATION

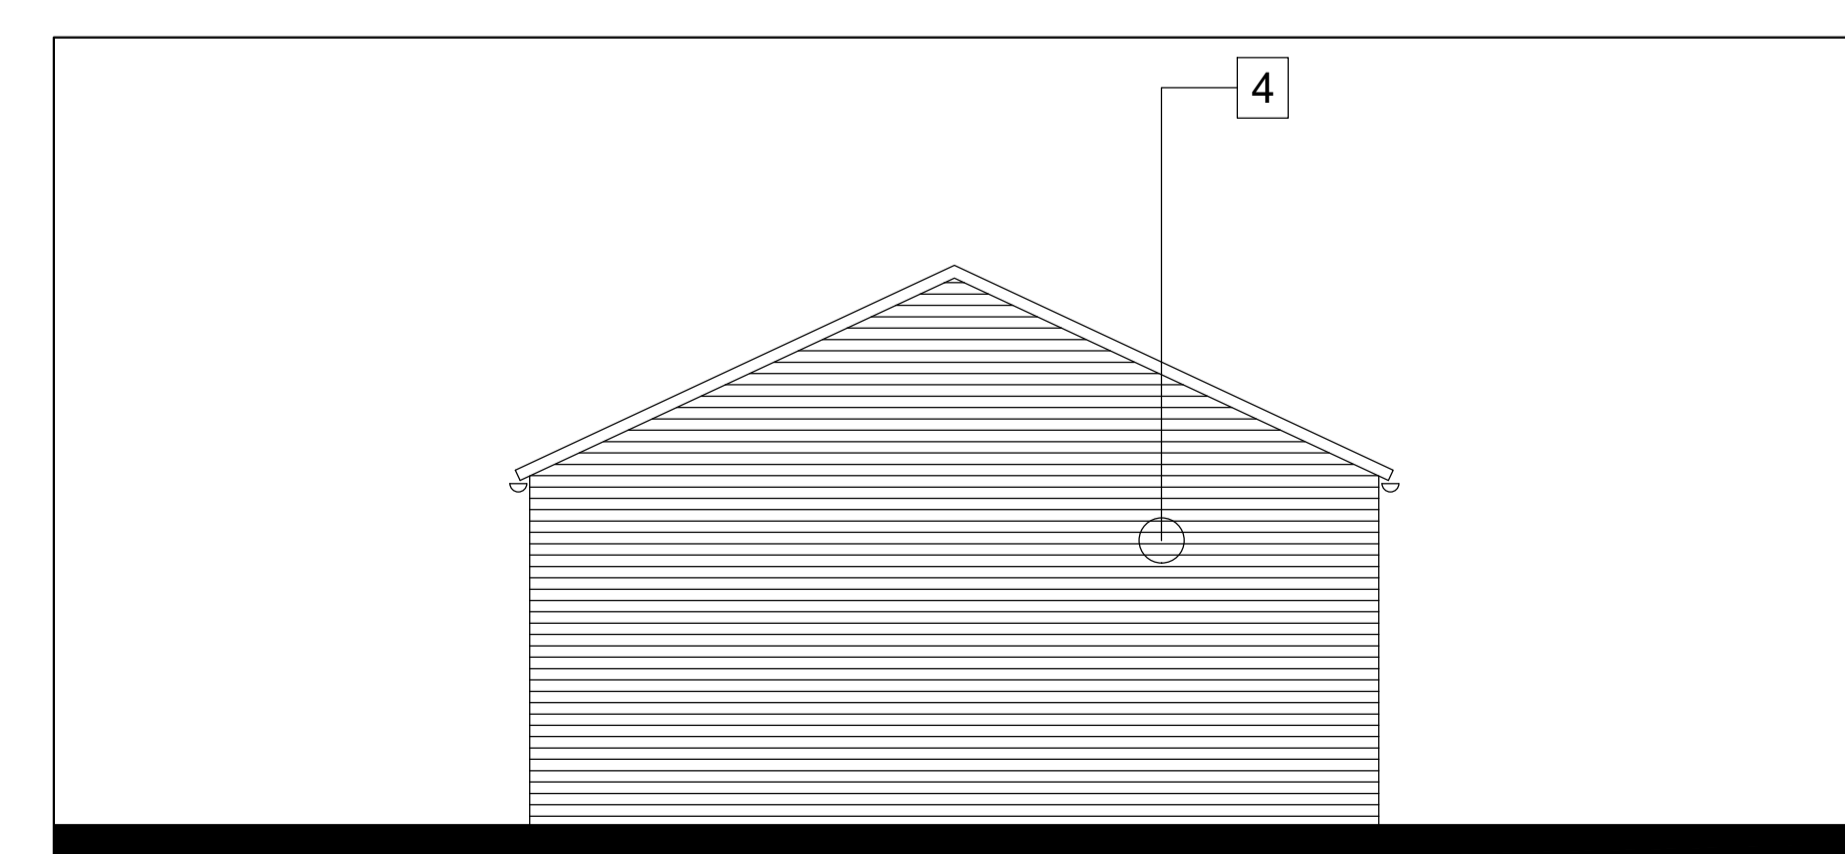

PROPOSED GARAGE SIDE ELEVATION

P21 28/09/21 Garage position adjusted on site following site meet with planners
 revision date description

Vincent & Brown

Studio 12, Middlethorpe Business Park
 Sim Balk Lane, Bishopthorpe, York. YO23 2BD
 t: 01904 700941 e: studio@vincentandbrown.com

project
 Conversion and extension of Agricultural buildings
 Oak Farm, Intake Lane, Dunnington, York

drawing
 Garage Plans and Elevations as Proposed

scale
 1:50 @A1 / 1:100 @A3

job number	date	status	drawing number	revision
19050	16.09.21	Planning	112	P21