





STREET ELEVATION 1:100



SIDE (WEST) ELEVATION 1:100

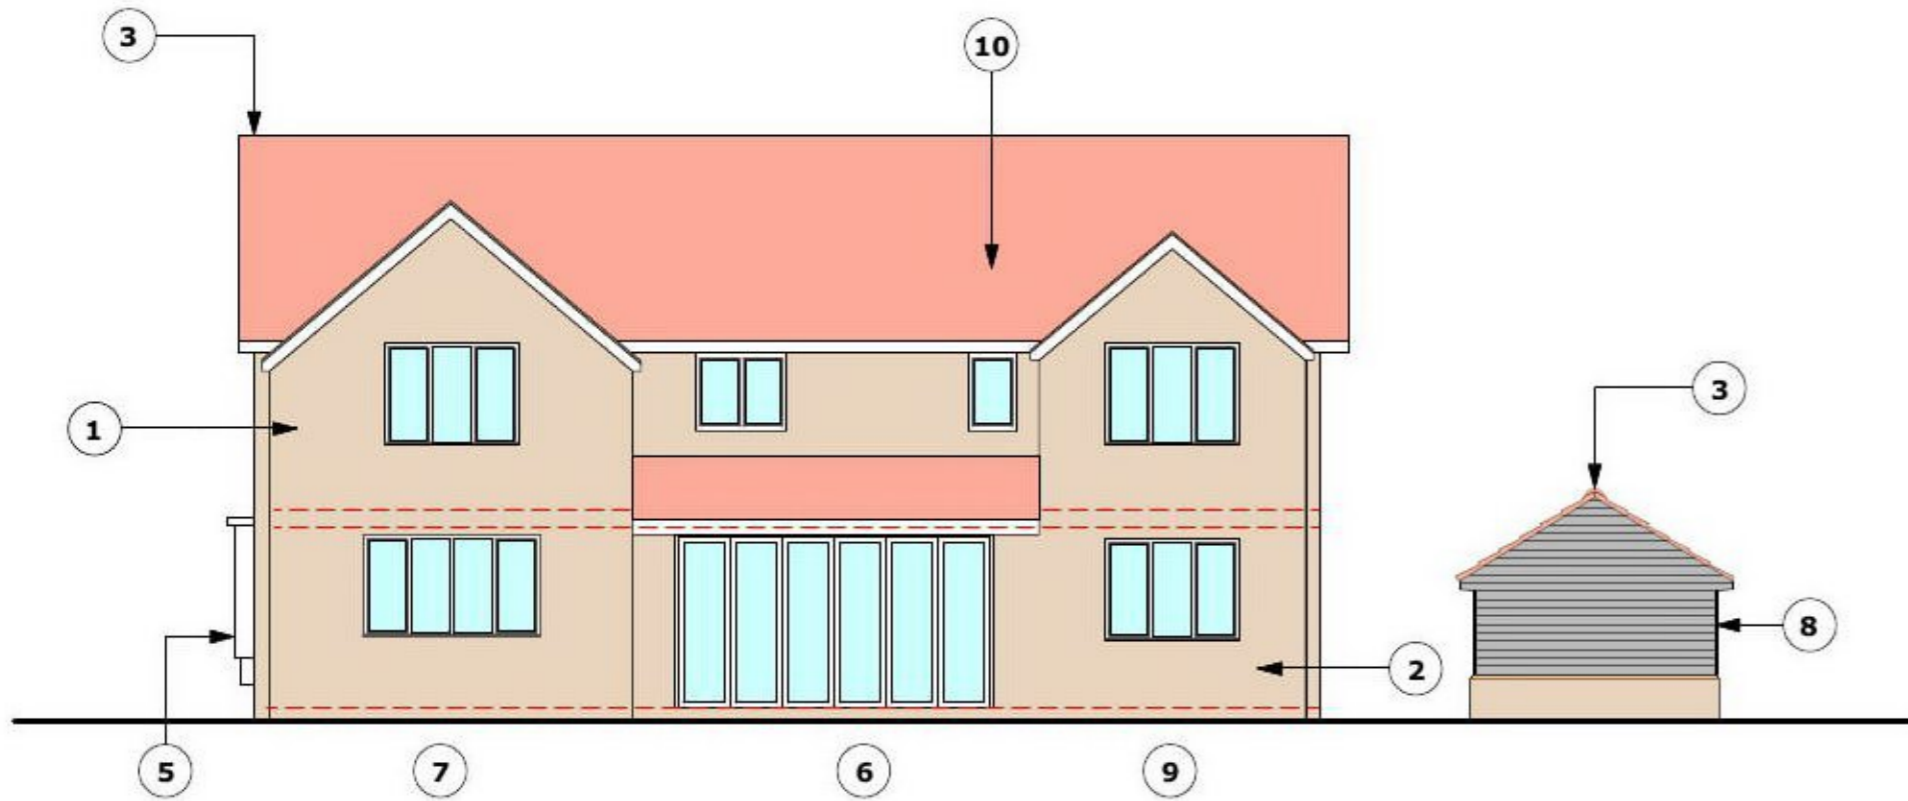


GARDEN ELEVATION 1:100

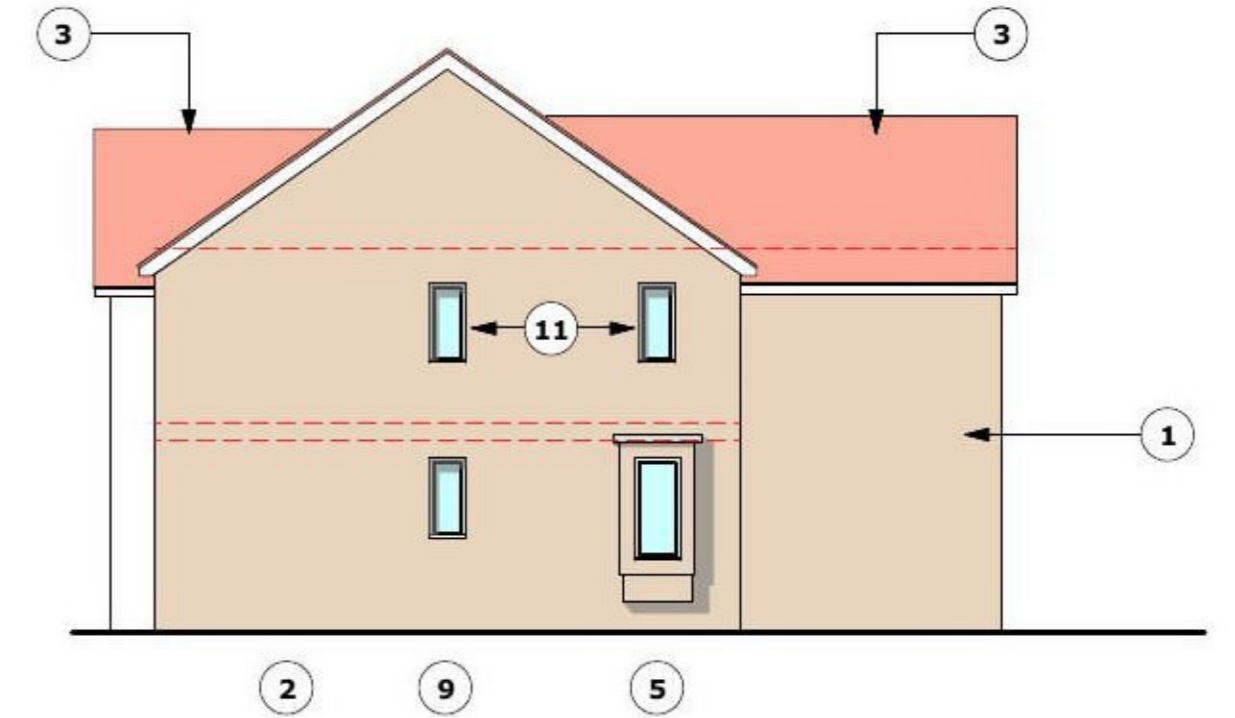


SIDE (EAST) ELEVATION 1:100

MATERIALS NOTES


- 1 New rendered white wall finish
- 2 New red facing brick: Vandersanden Blenheim Red Multi
- 3 New Marley concrete plain tiles: Old English Dark Red
- 5 New oriel window seat
- 6 New PVC bifold doors
- 7 New standard PVC windows
- 8 New blackpainted timber feather-edged boarding
- 9 New standard PVC windows
- 10 New roof light
- 11 New side window; white uPVC with opaque glazing
- 12 New glazed door: white uPVC

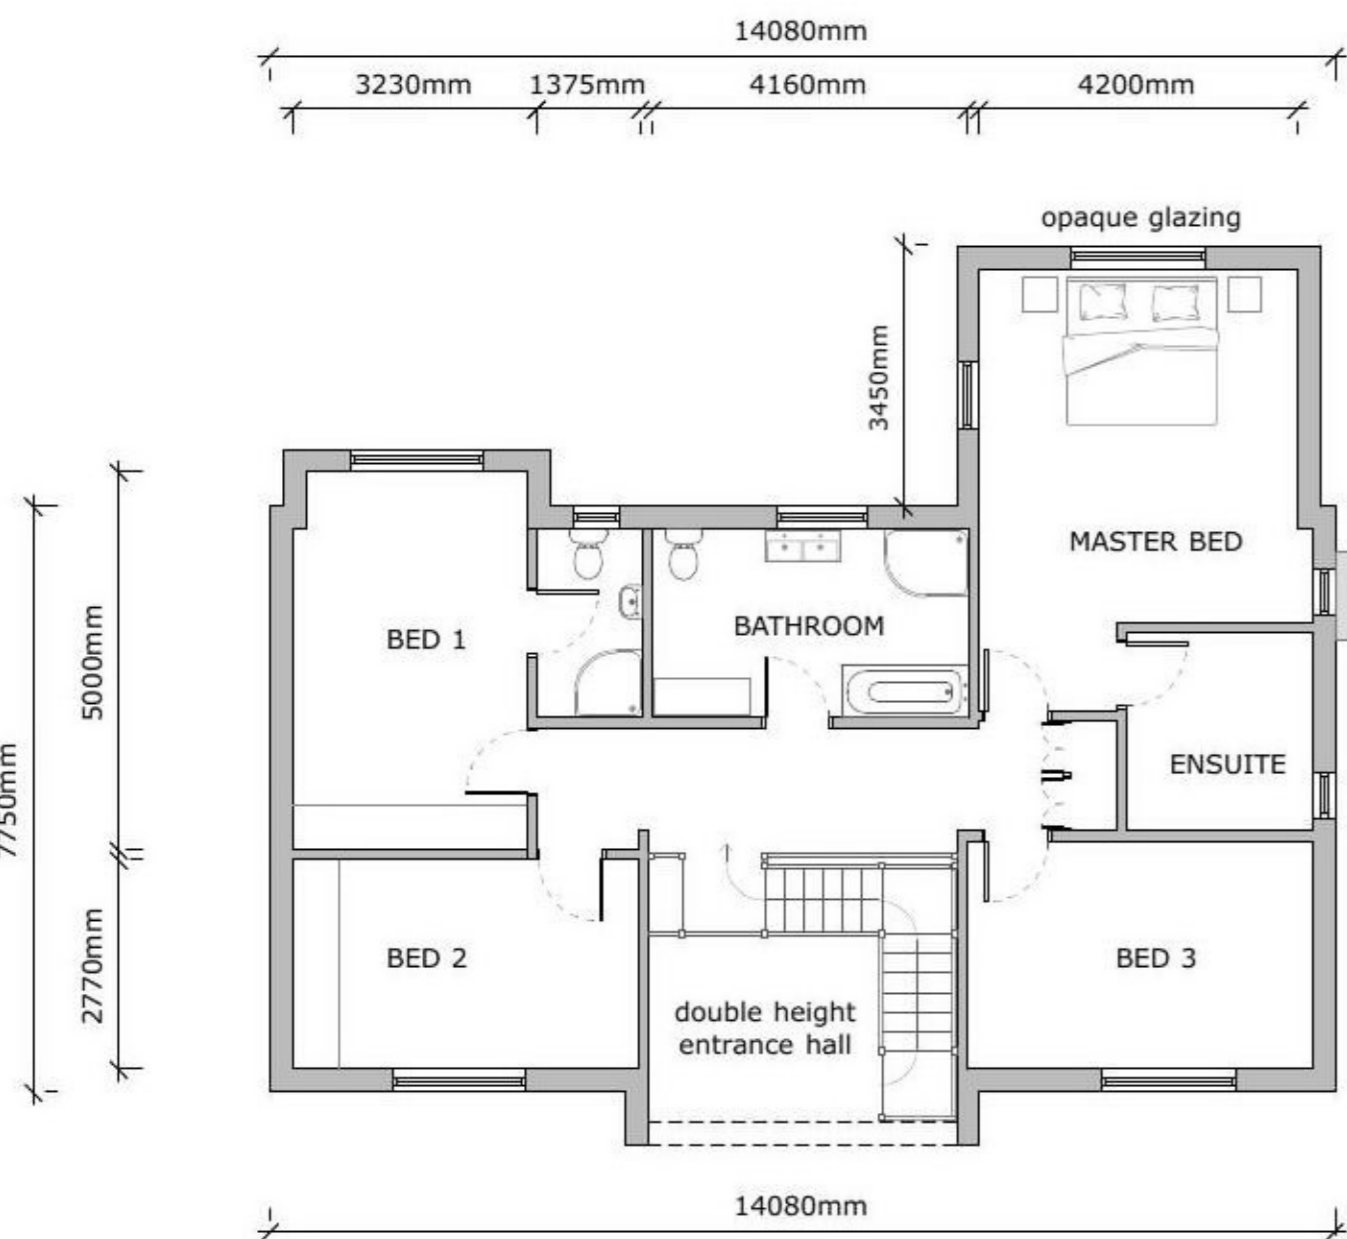

FIRST FLOOR PLAN 1:100

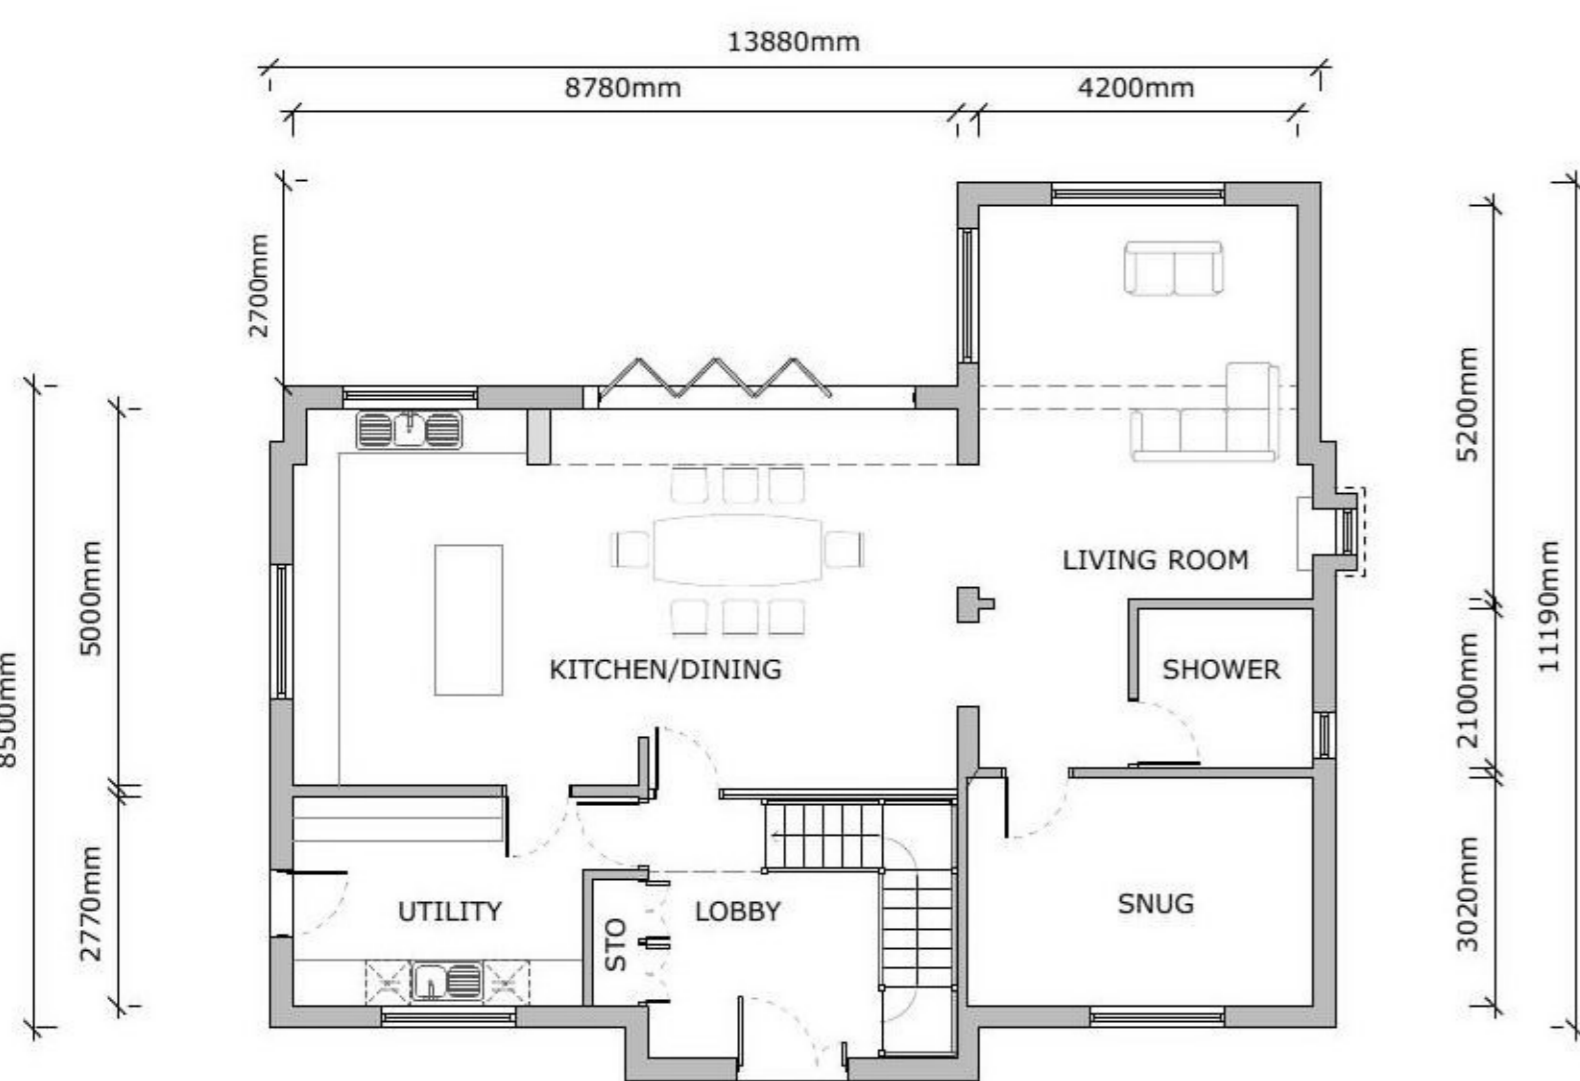

GROUND FLOOR PLAN 1:100

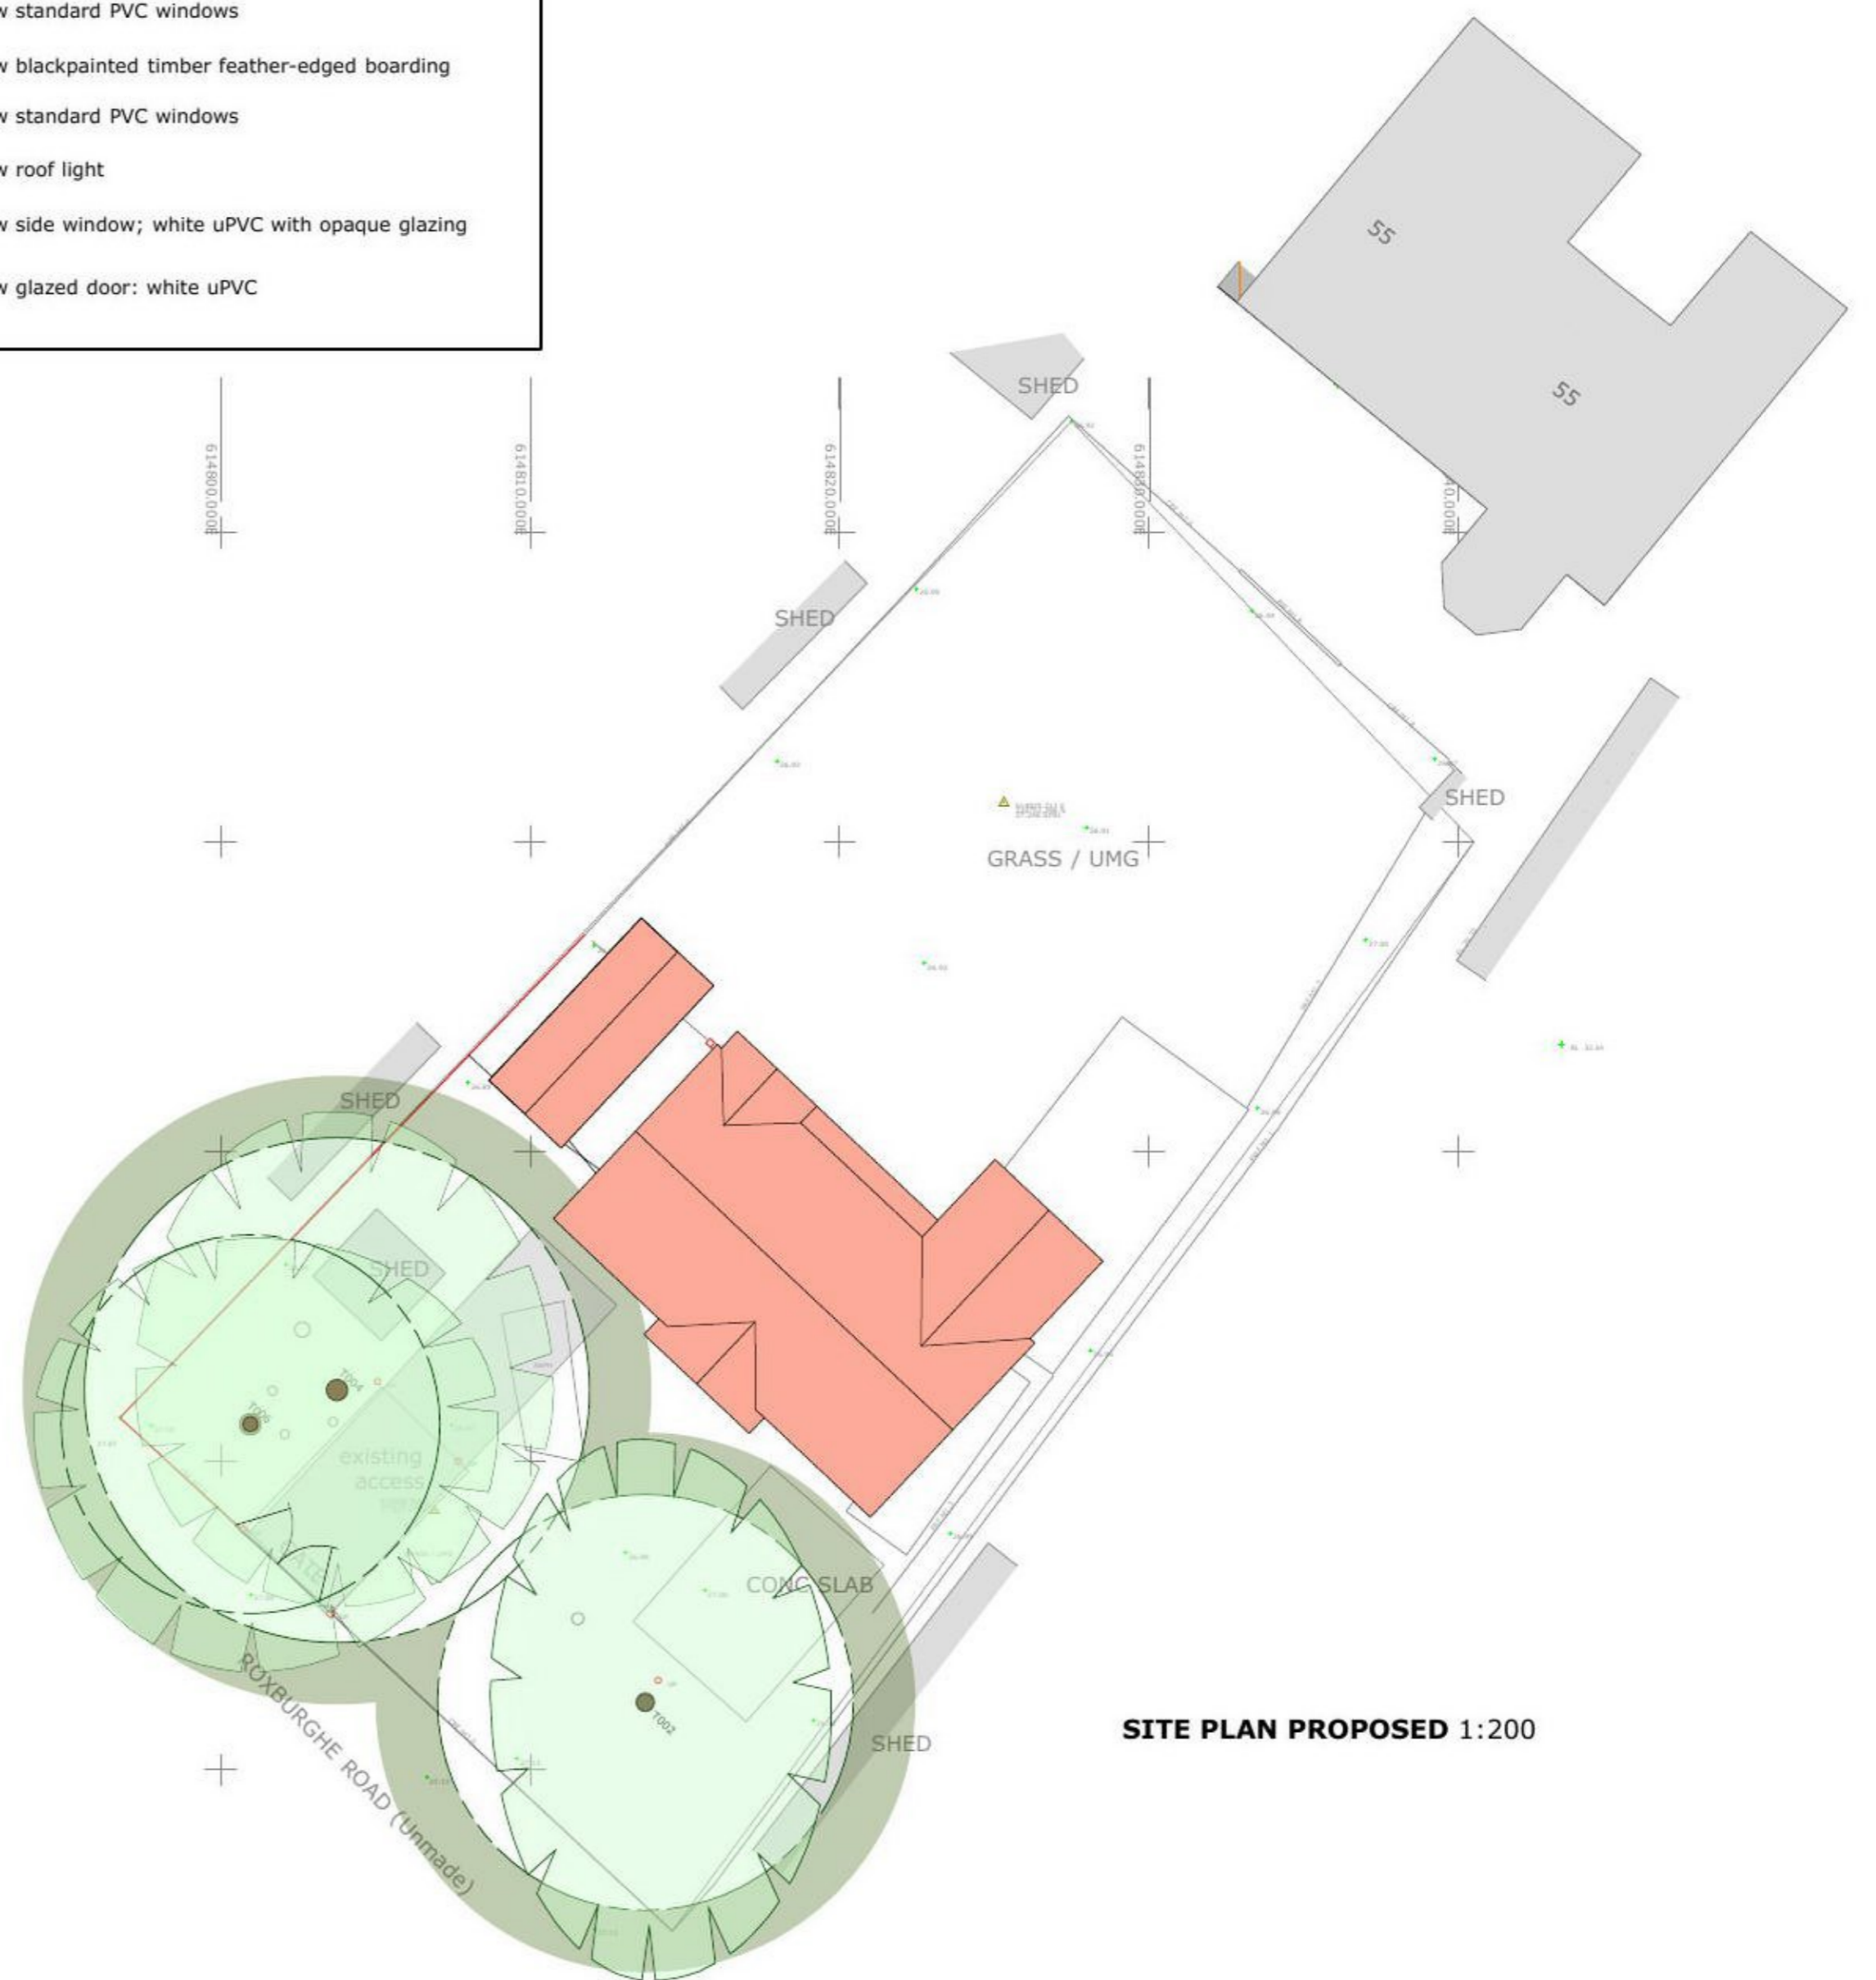

SITE PLAN PROPOSED 1:200

GENERAL NOTES

1. Dimensions are in millimetres (unless stated otherwise) and are to block or stud faces.
2. Drawings are not to be scaled, use figured dimensions only.
3. Notify the Architect of any discrepancies within the drawing and contact for clarification before proceeding.
4. All proprietary items to be fitted strictly in accordance with manufacturers instructions.
5. All works to be carried out in accordance with latest related British Standards and relevant codes of practice.

Rev.	Date	Revision Description	Scale
			AS SHOWN @ A1
PROPOSED NEW HOUSE ROXBURGHE ROAD WEELEY HEATH			Project Ref: 3390-R Drawing Ref: PA-10B Date Drawn: AUGUST 2021 Drawn By: CR Checked By: CR

