





Proposed rear elevation

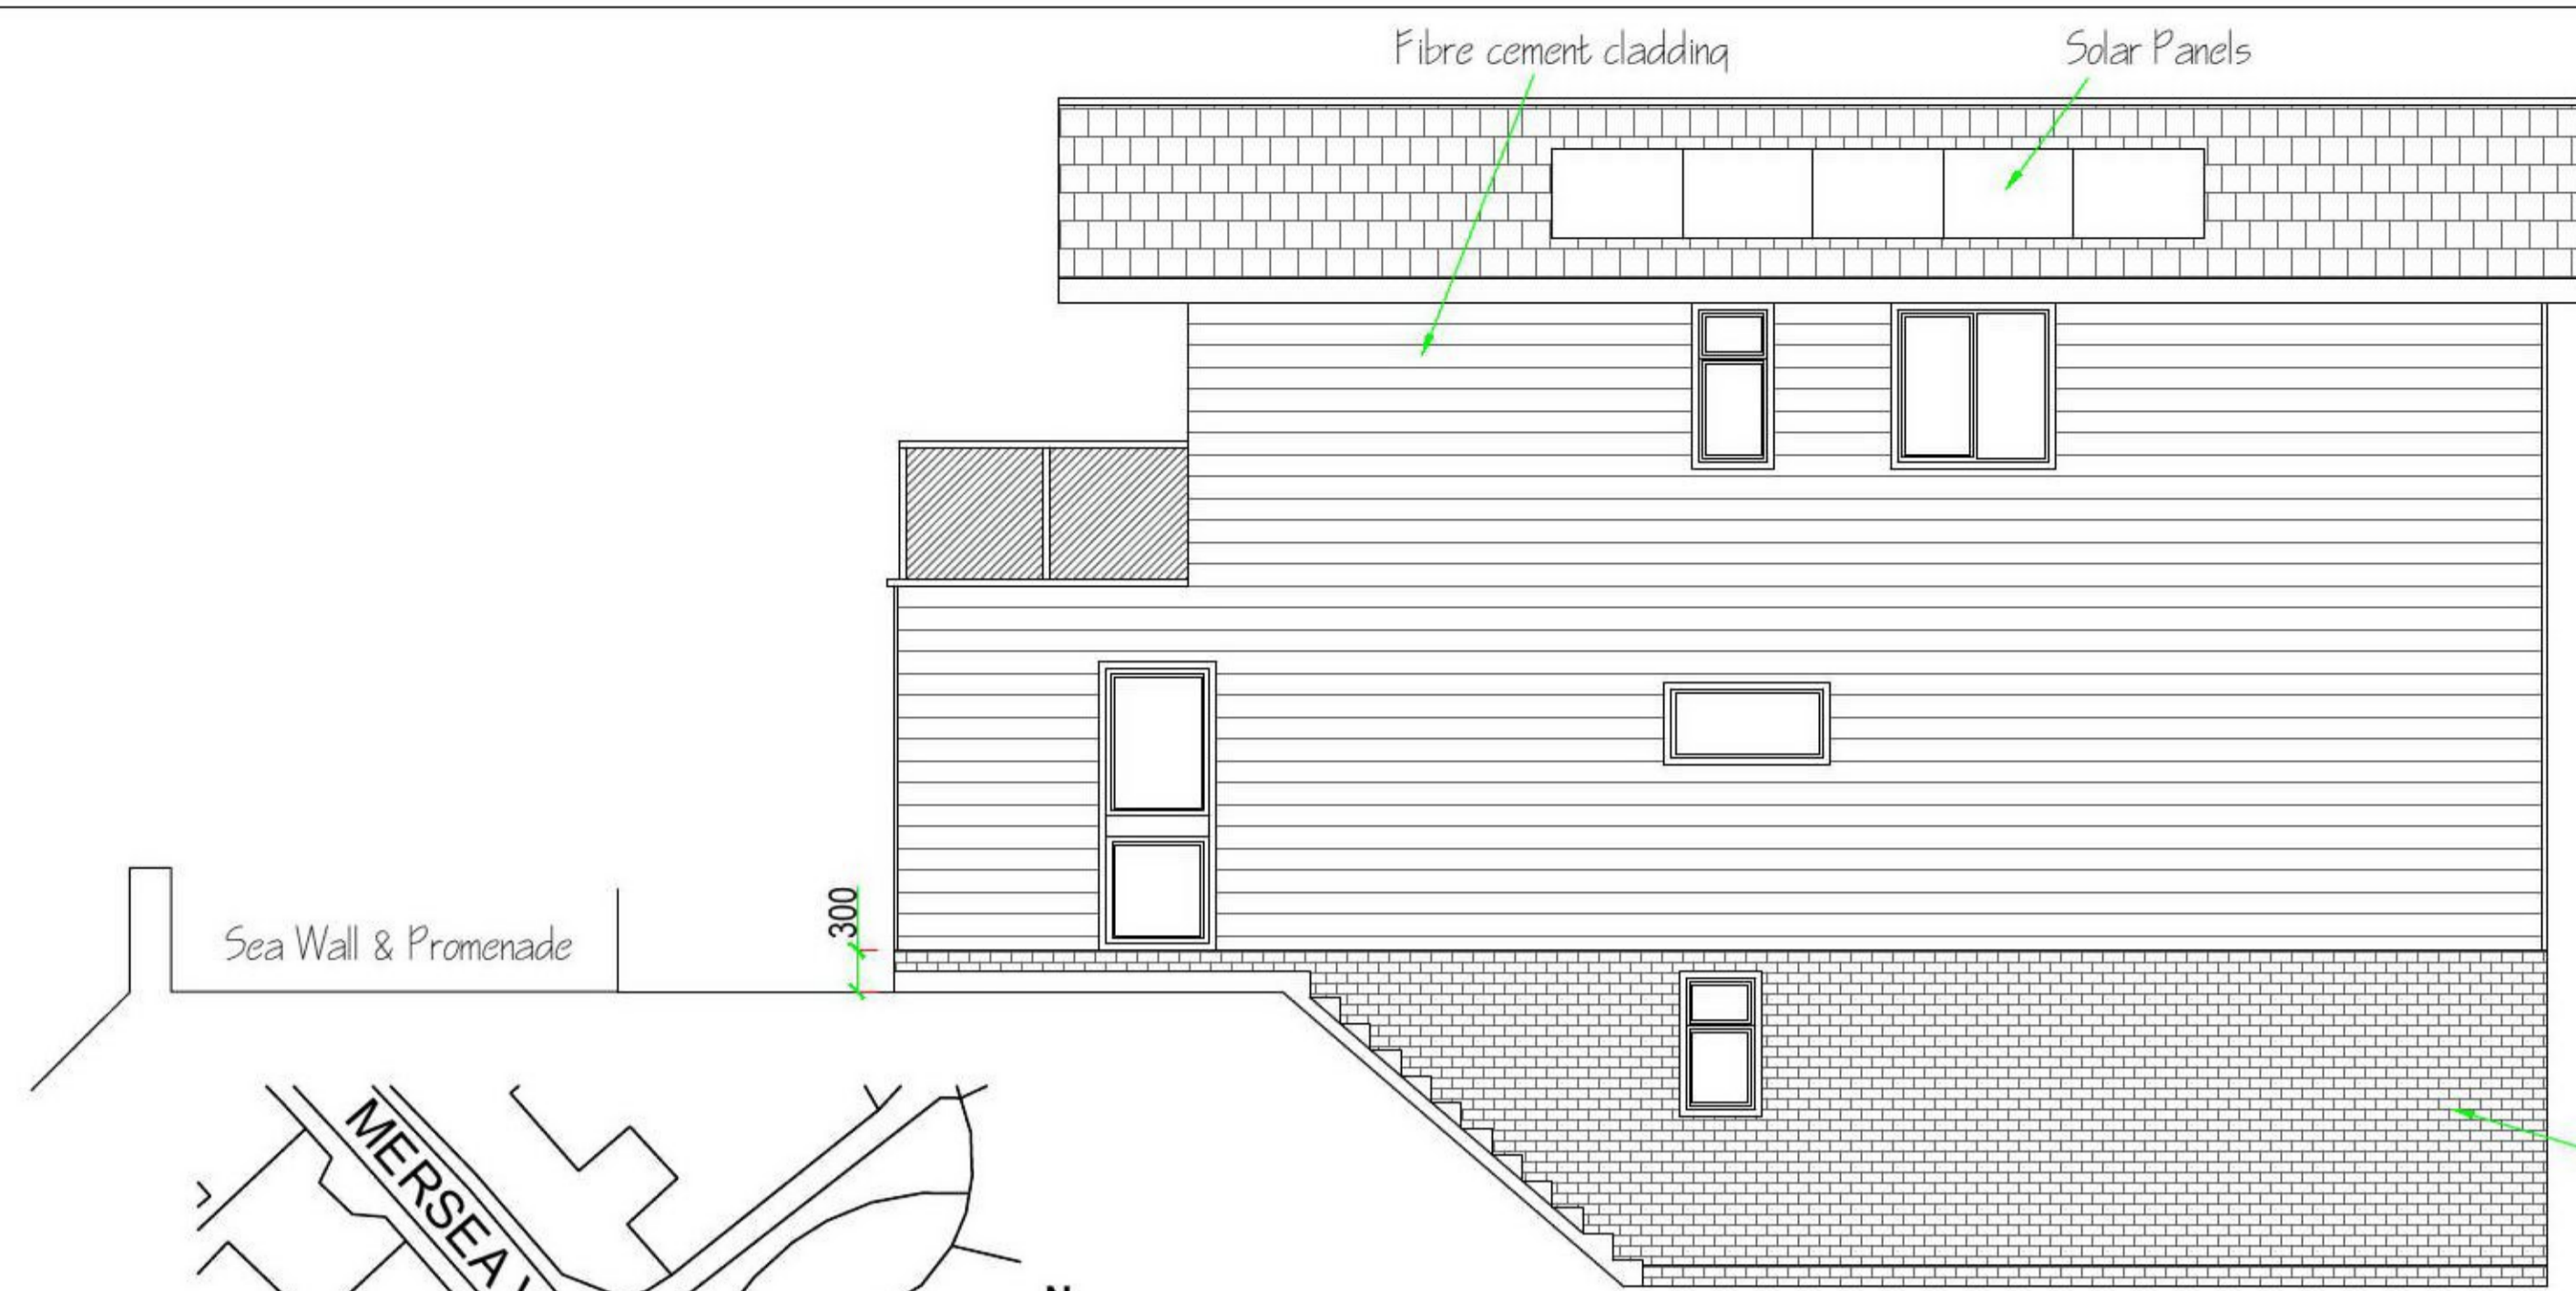


Proposed side elevation

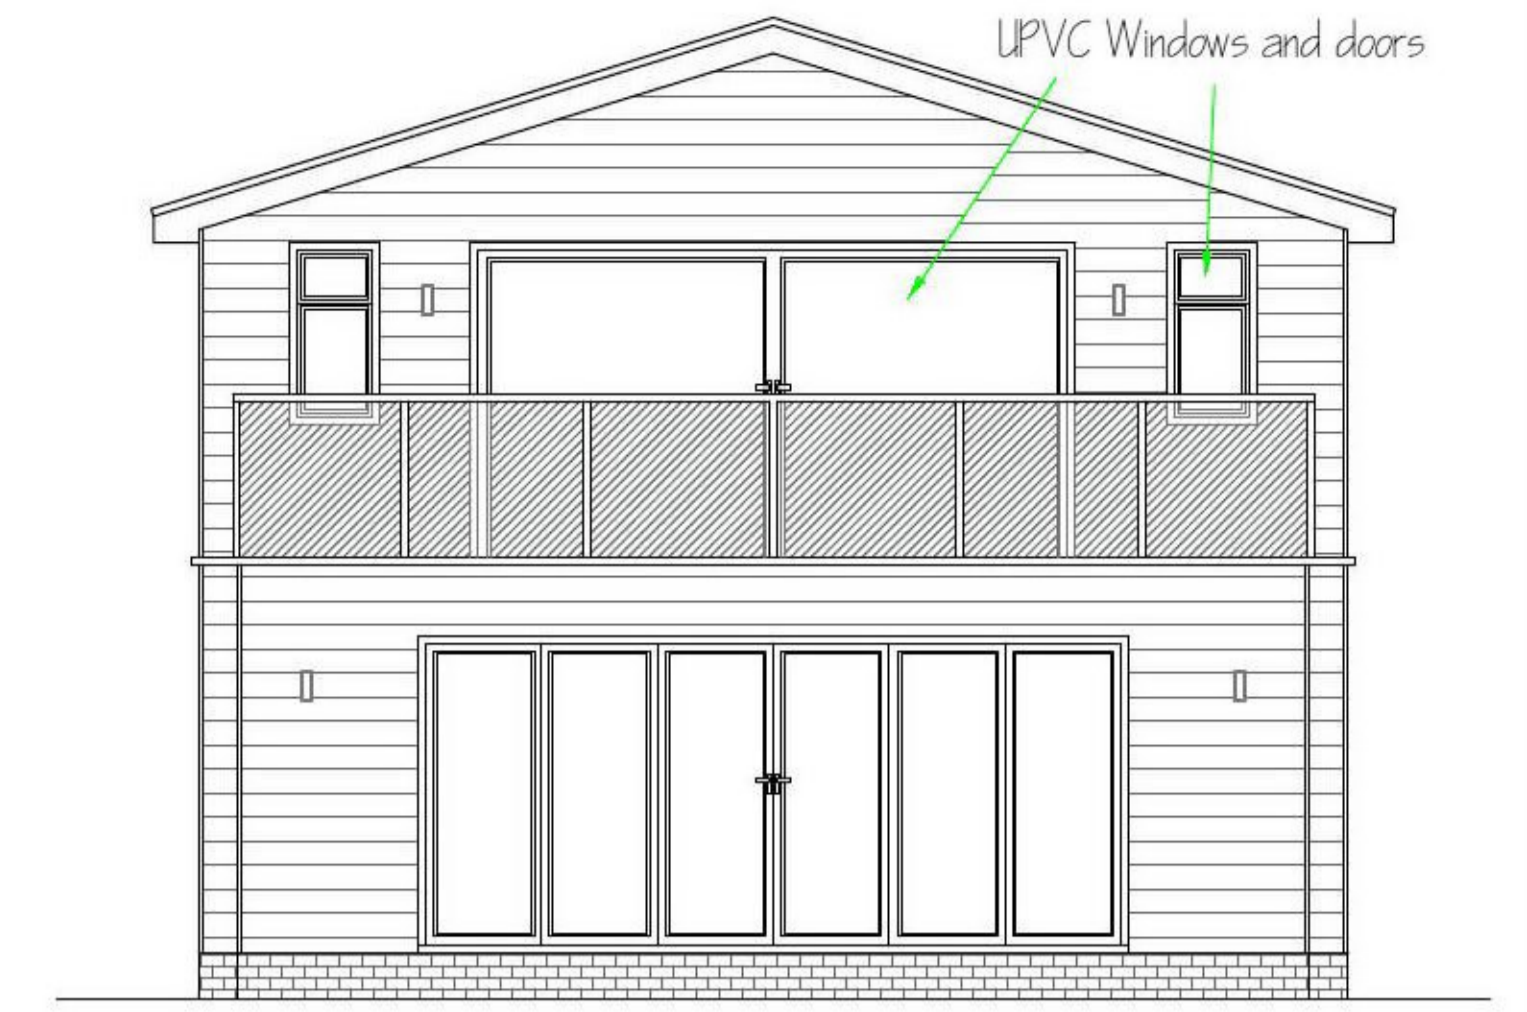


Proposed front elevation




Block plan 1:500

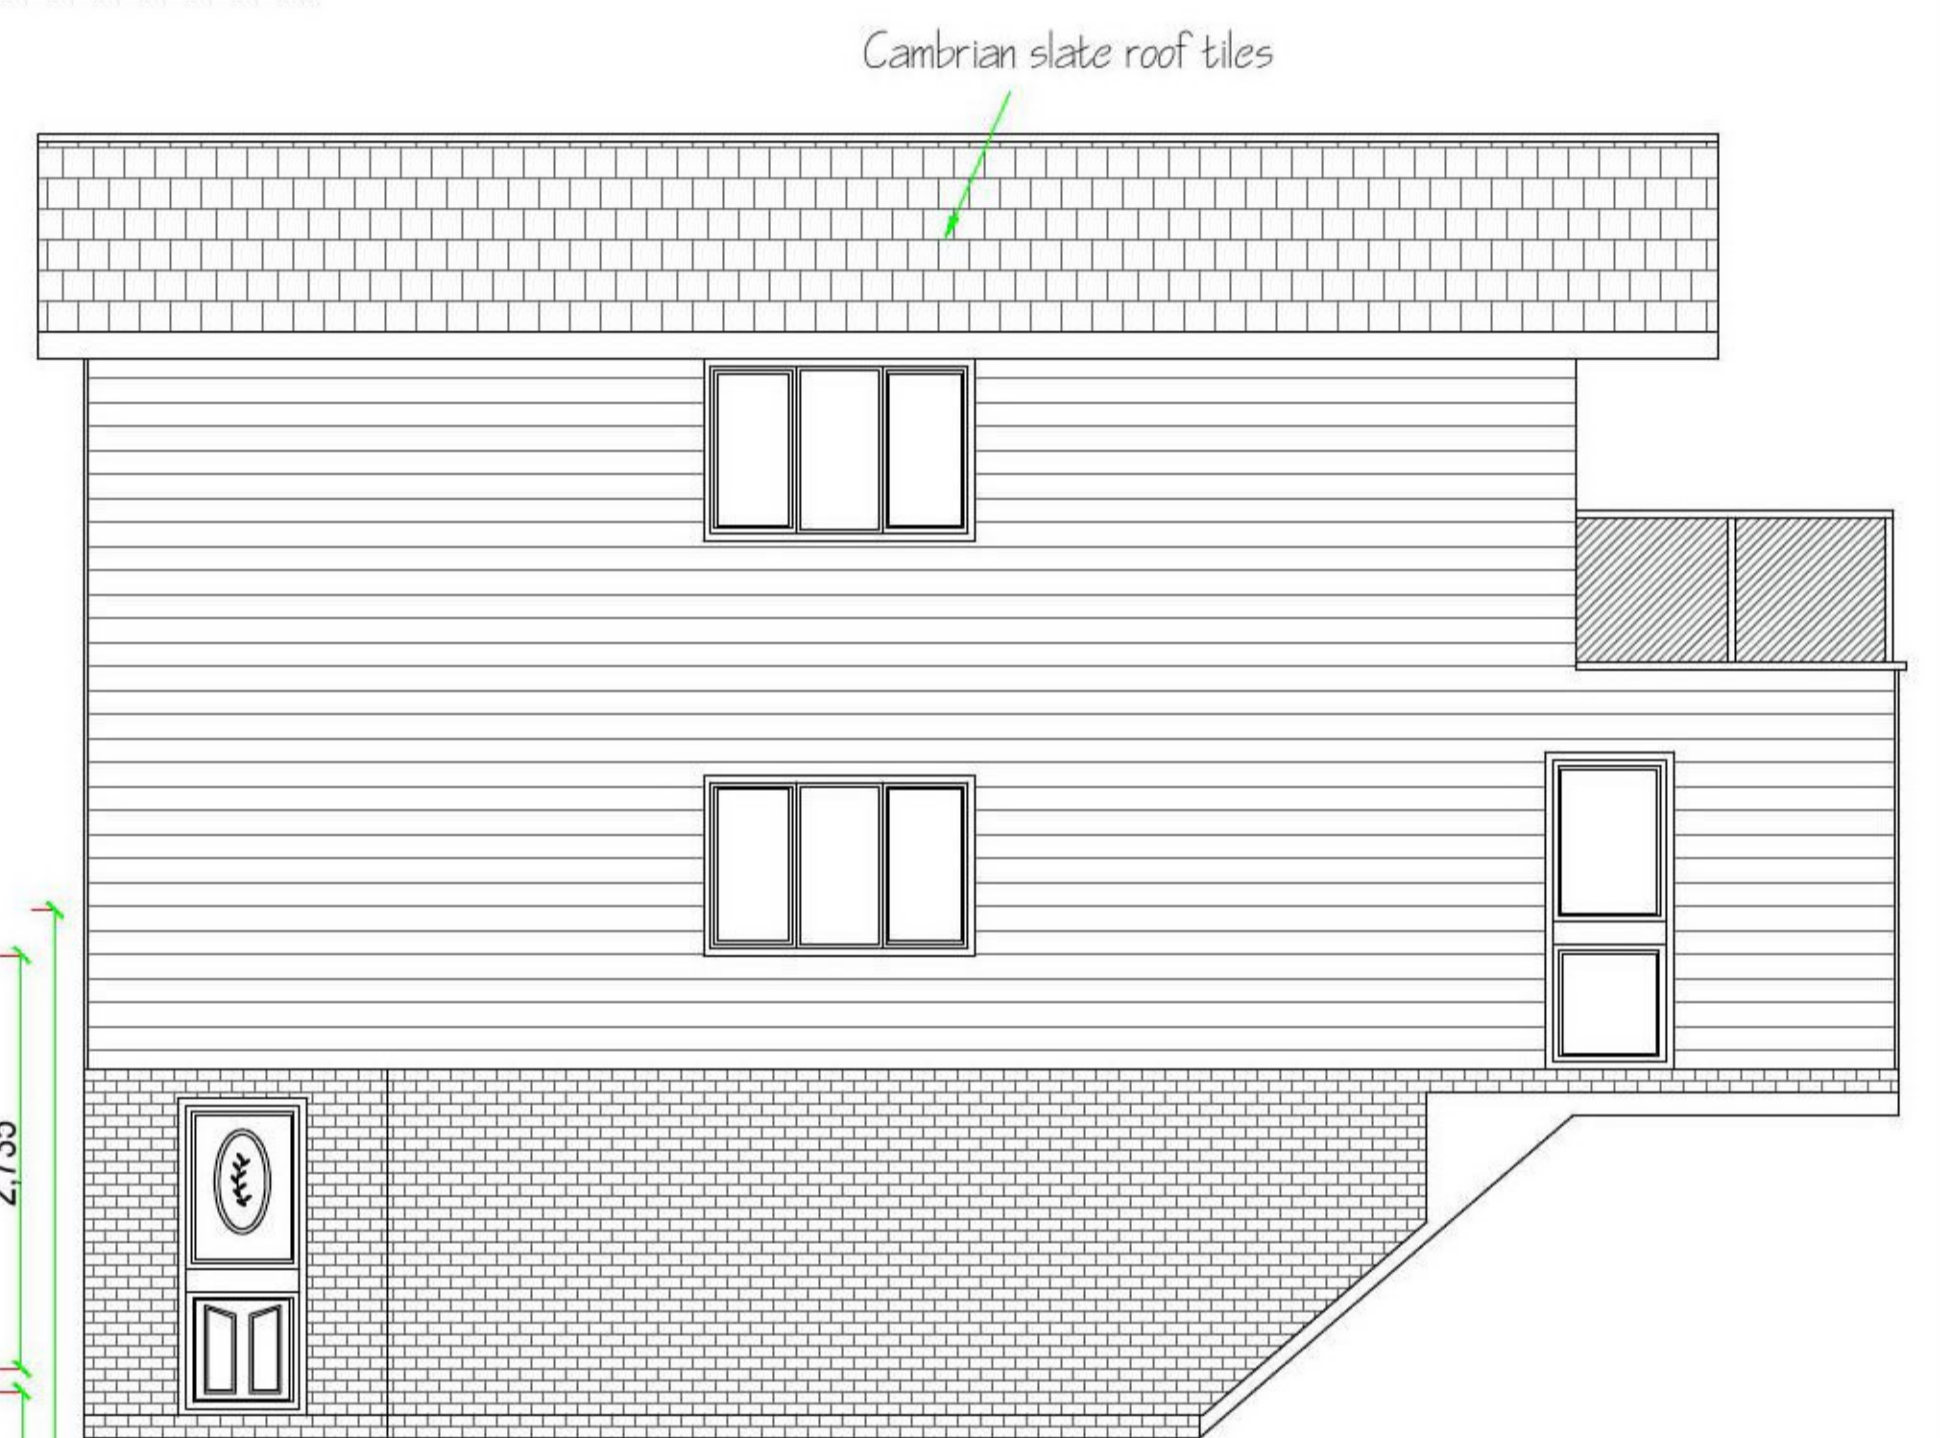


Proposed side elevation

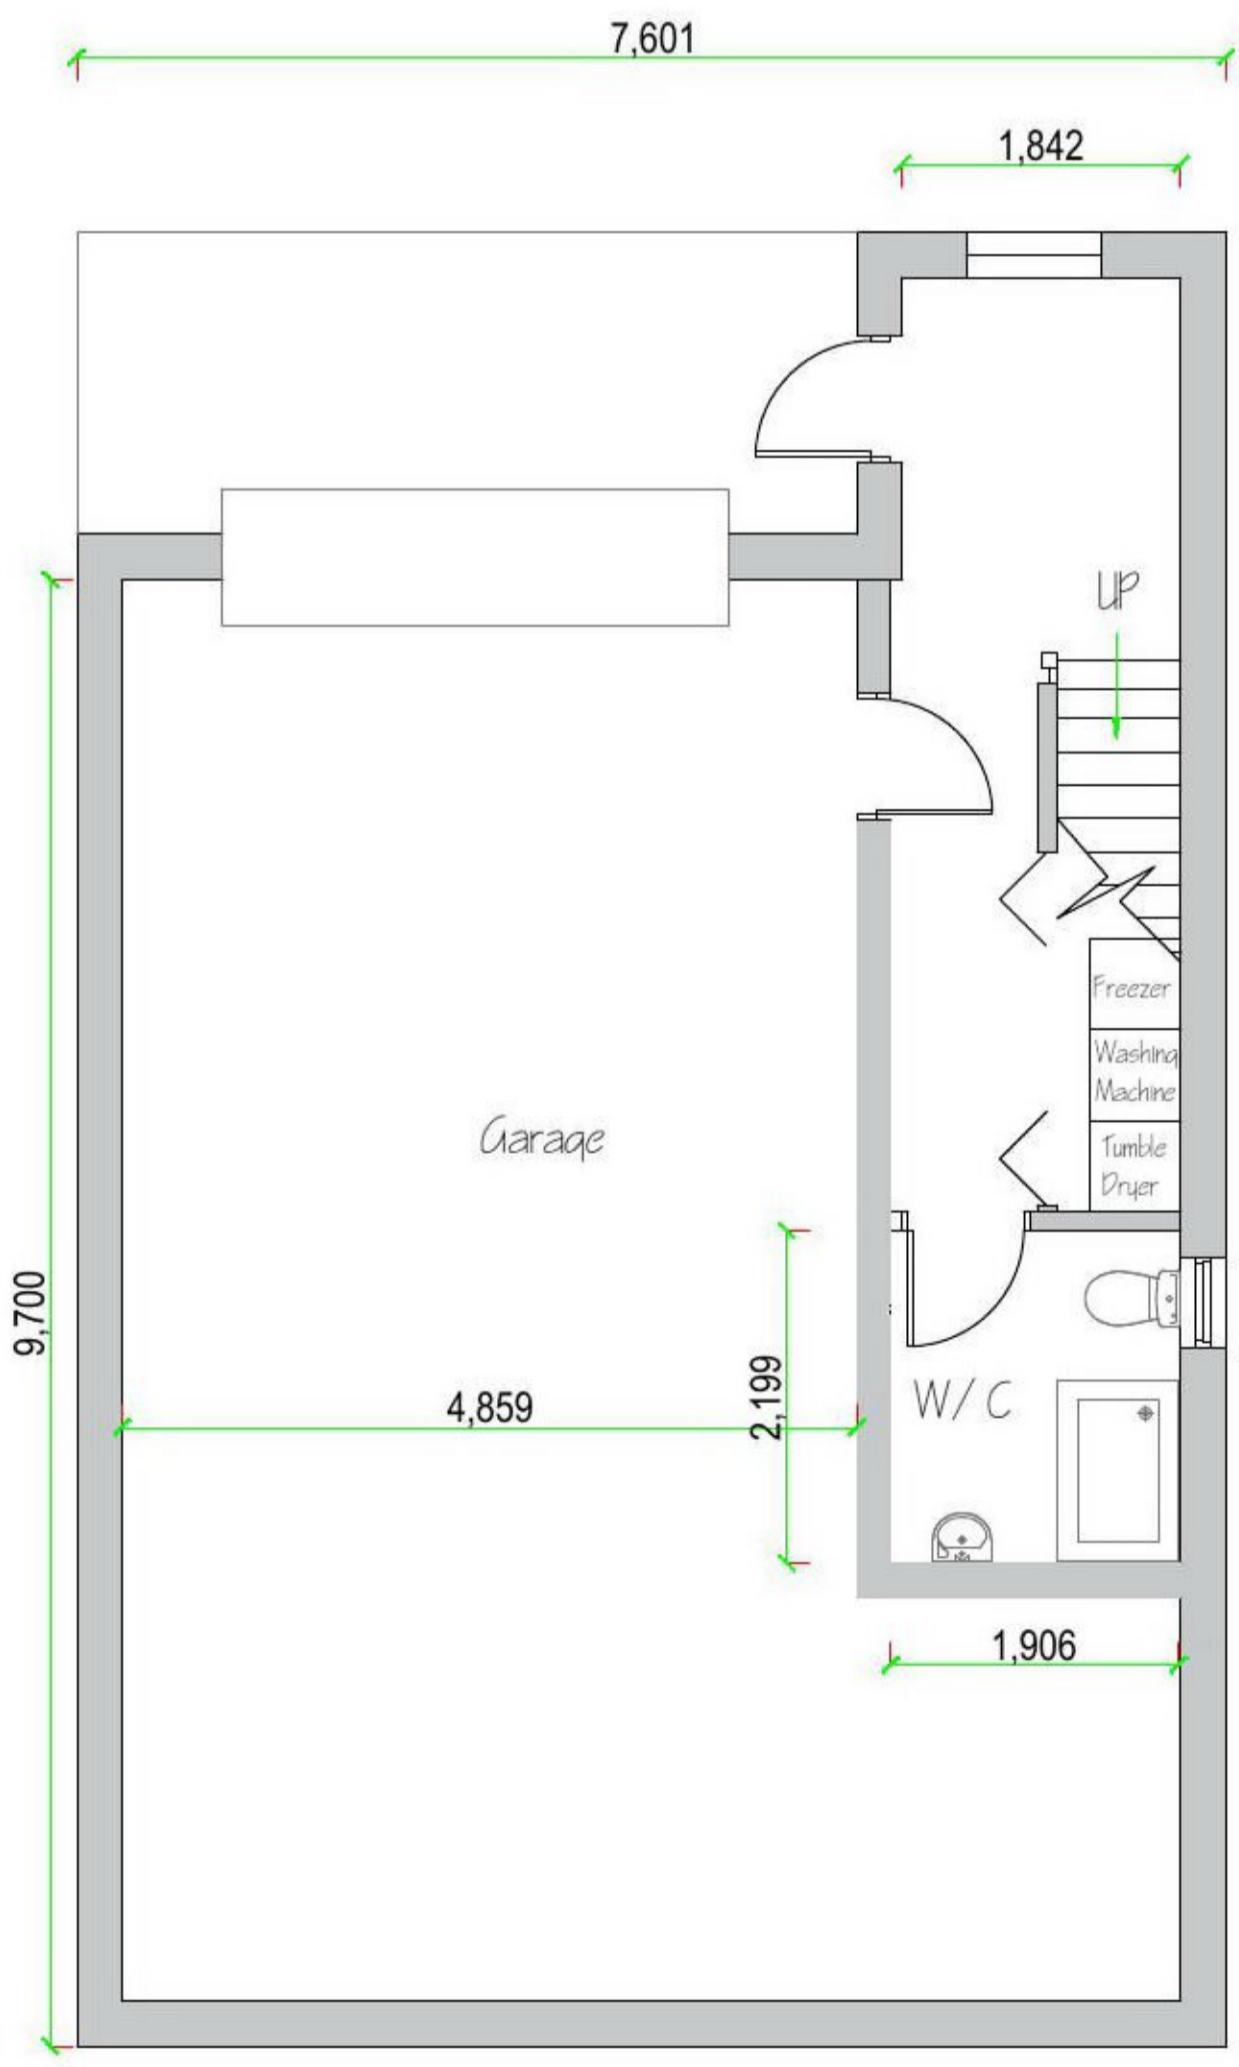


Proposed ground floor layout

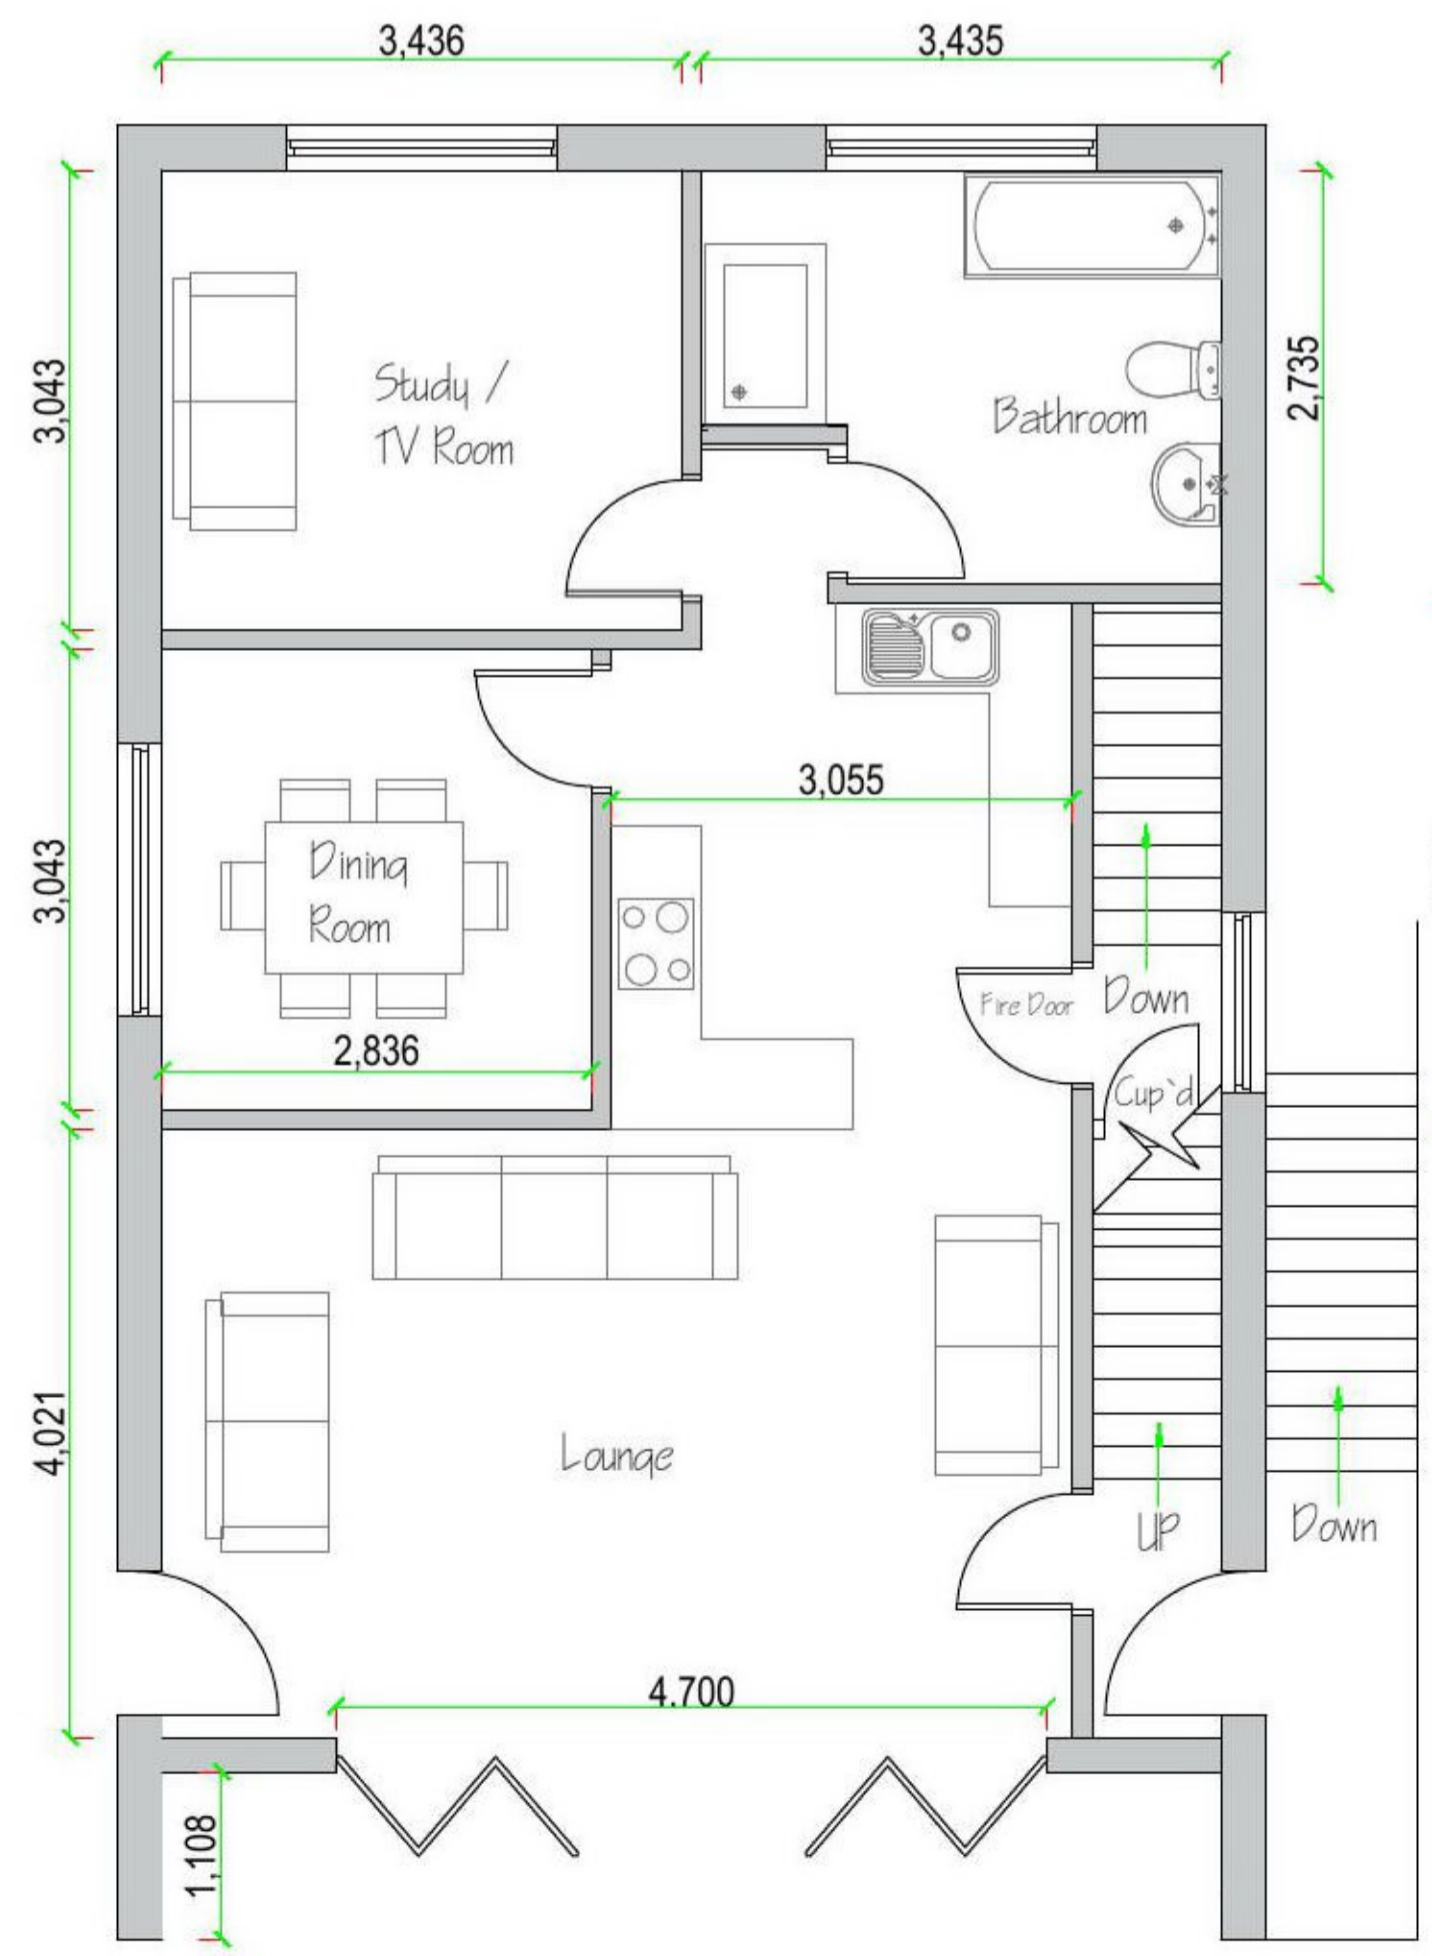

Proposed first floor layout (Promenade Level)

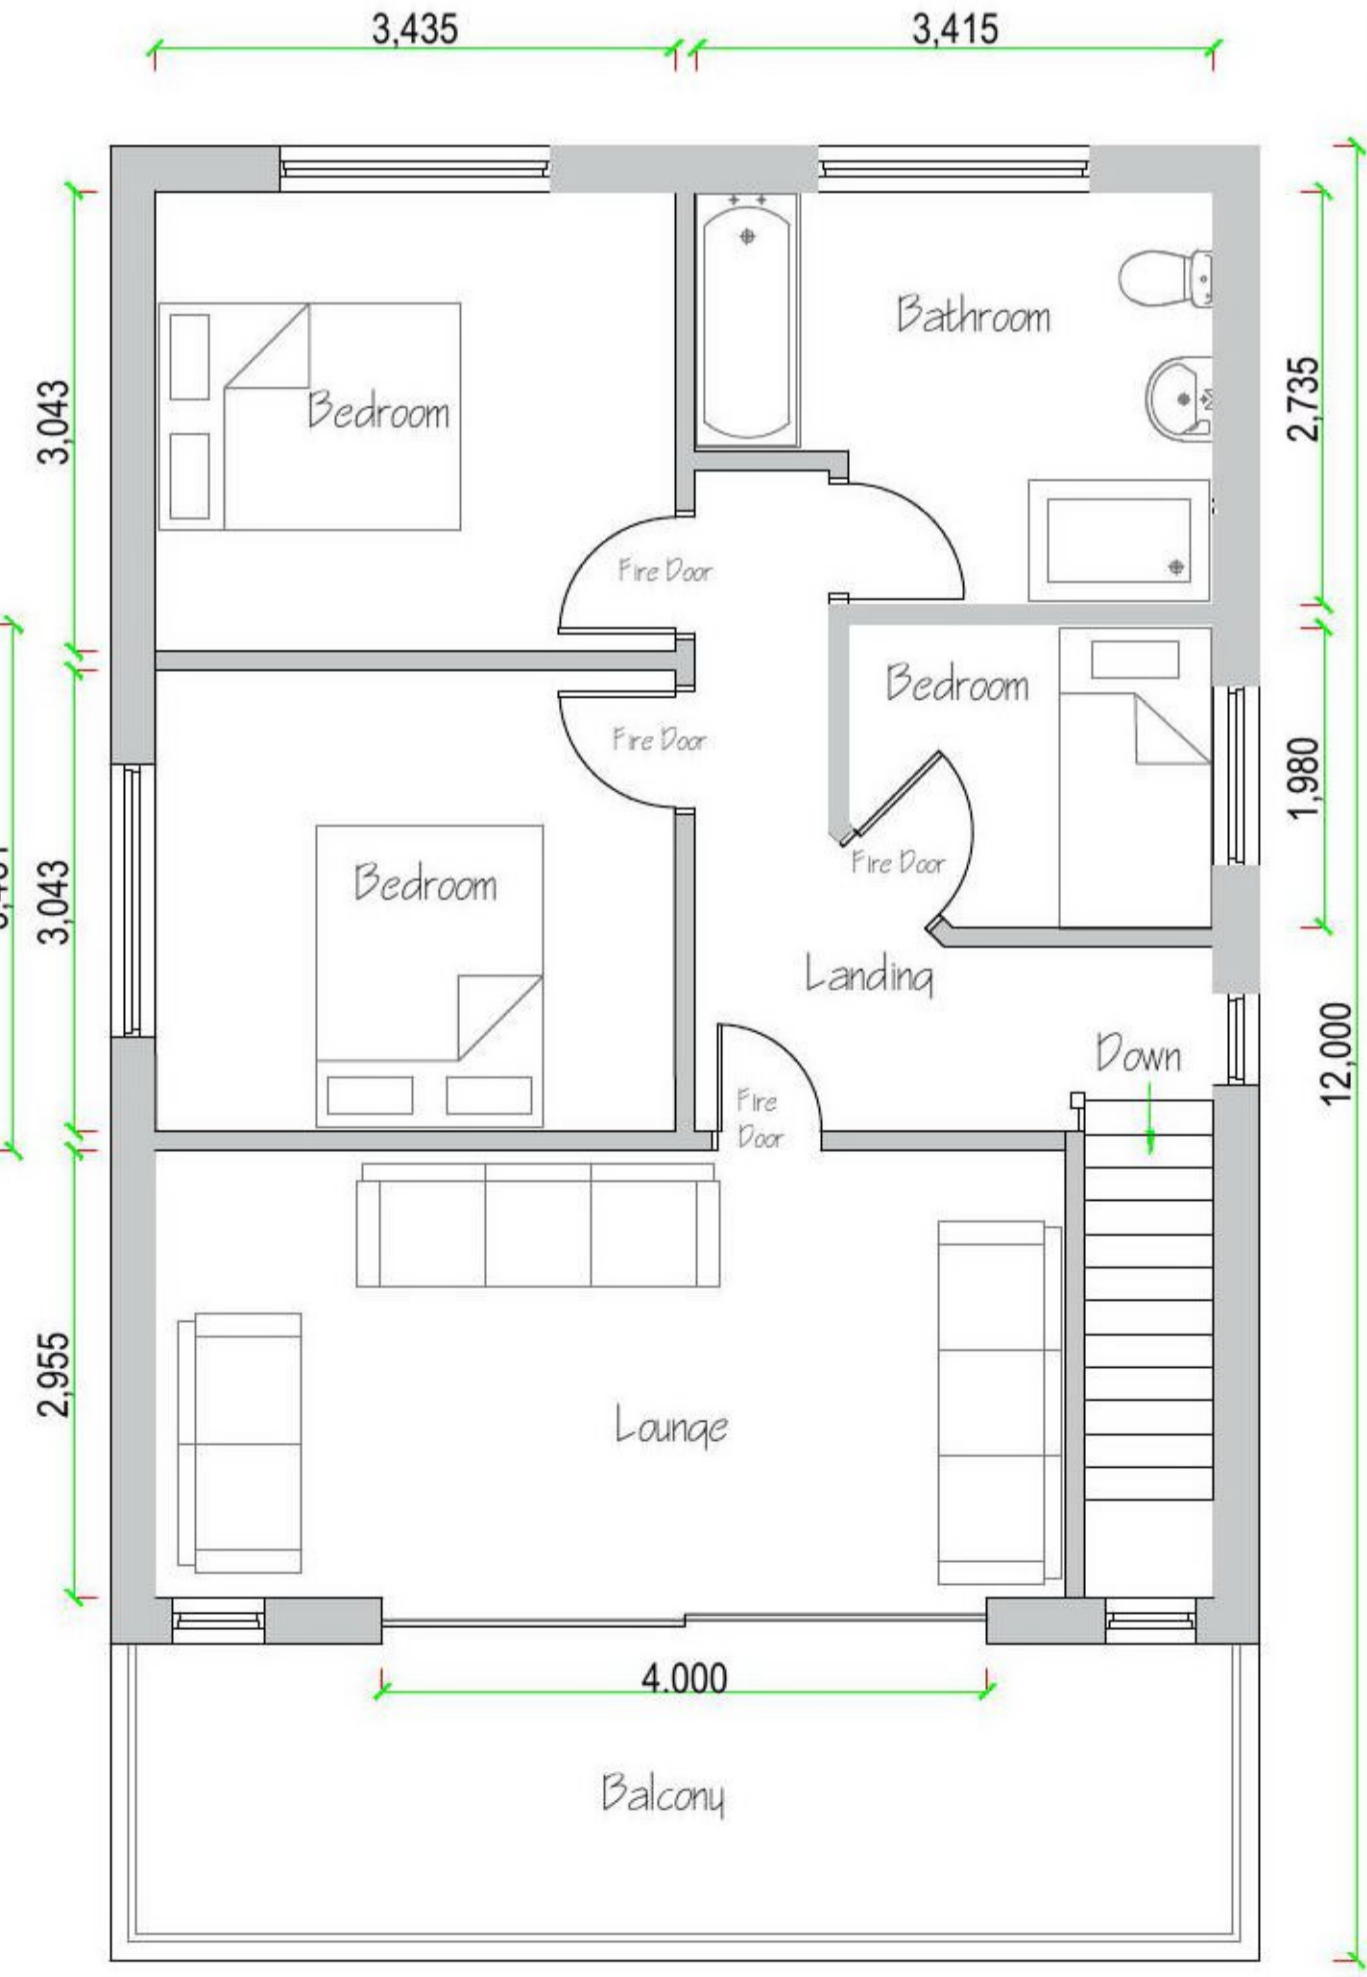

Proposed second floor layout

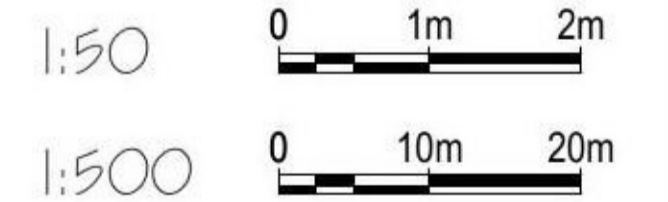

<p>3 Eastern Promenade St Oysth Clacton On Sea Essex CO16 8LG.</p>	<p>Proposed layouts and elevations. Block Plan.</p>
<p>Wright Ruffell Cameron Architectural Design Service</p> <p>Beaver House Plough Road Centre Great Bentley Essex CO7 8LG</p>	<p>Paper Size A1 SCALE 1:50, 1:500 DATE 20/08/2021 PROJECT NO. 2031 DWG. NO. P01</p> <p>DRAWN BY Tony wright</p> <p>CHECKED BY Roger Wright BSc(hons)</p>