




Front Elevation - Existing

Scale - 1:100



Rear Elevation - Existing

Scale - 1:100

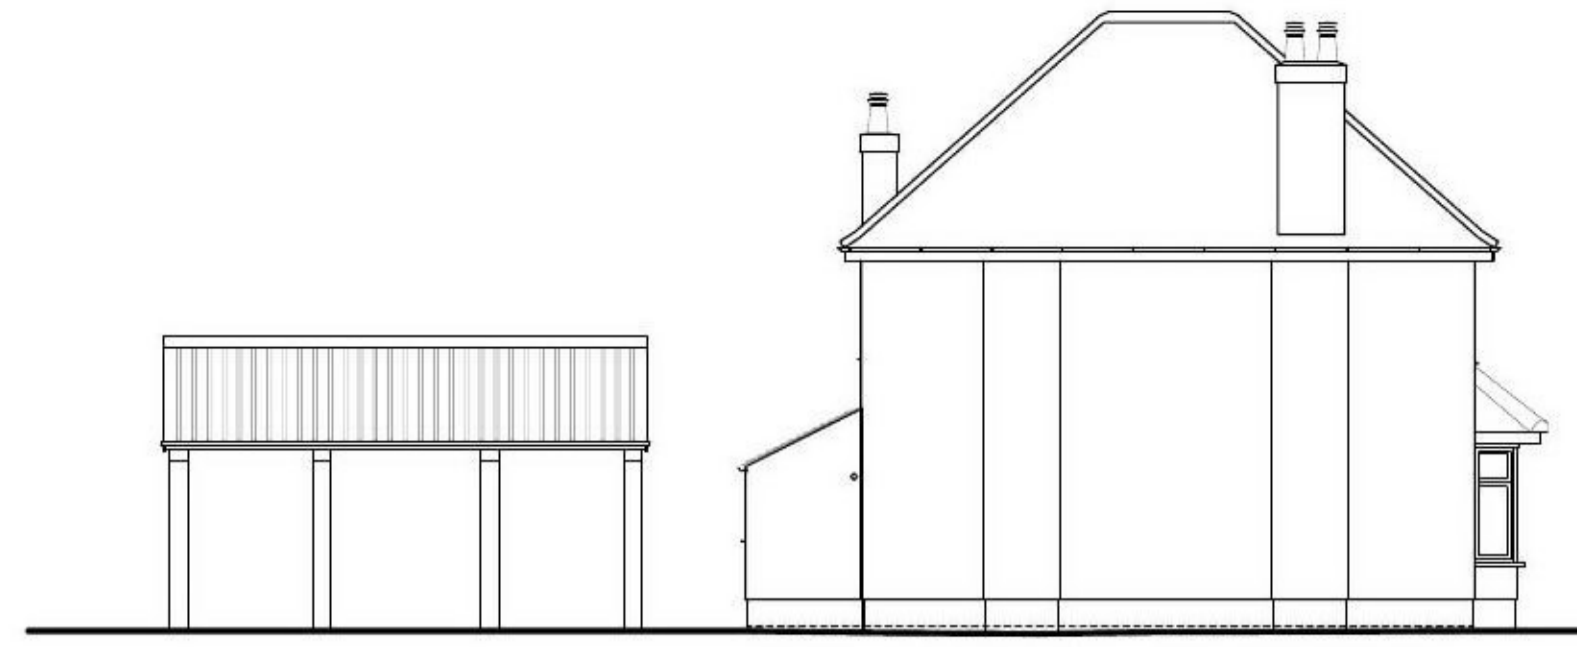

West Elevation - Existing

Scale - 1:100



East Elevation - Existing

Scale - 1:100




Front Elevation - Proposed

Scale - 1:100



Rear Elevation - Proposed

Scale - 1:100

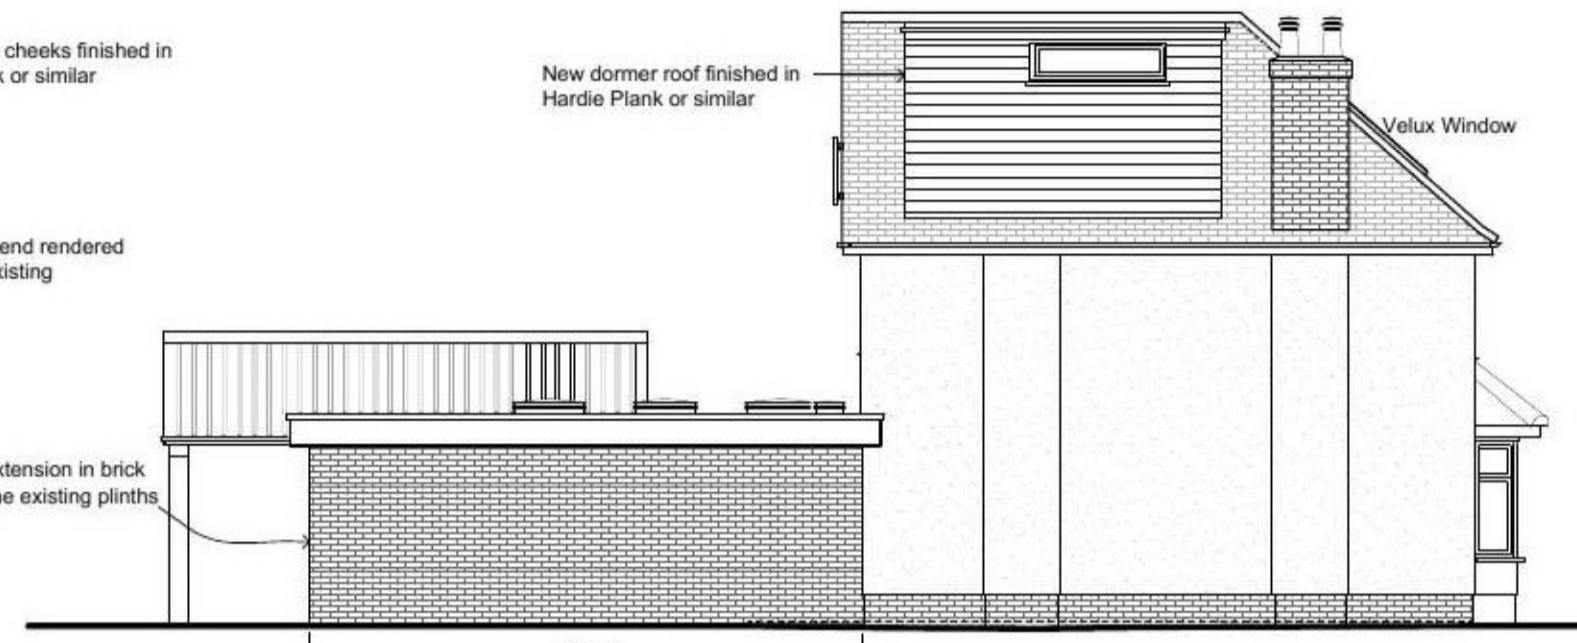



West Elevation - Proposed

Scale - 1:100



East Elevation - Proposed

Scale - 1:100

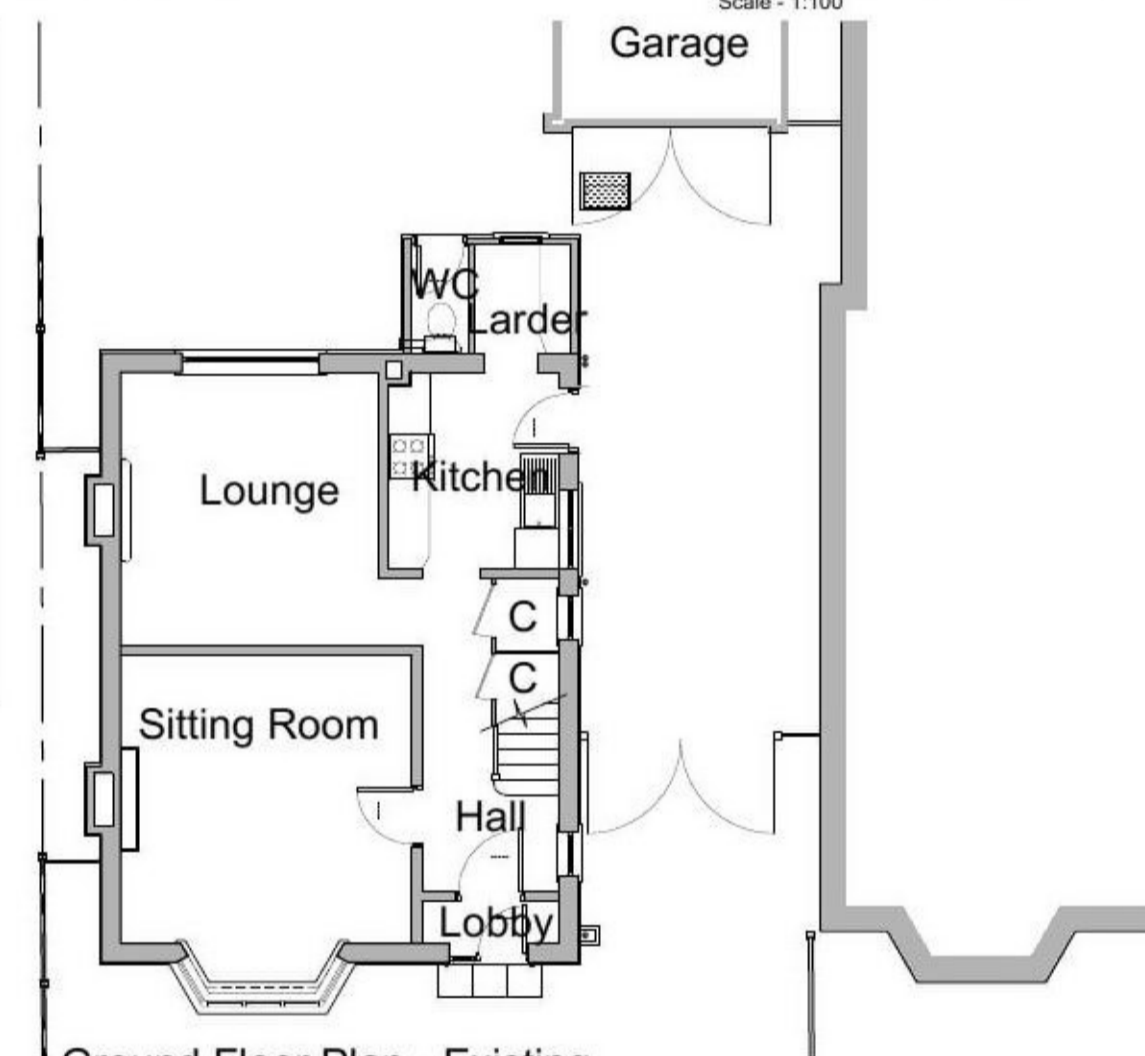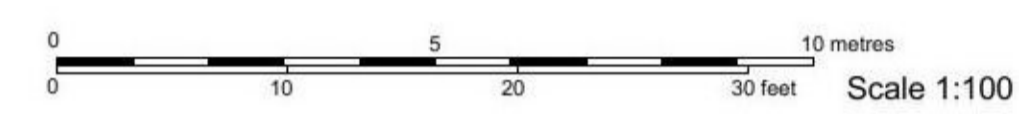


Ground Floor Plan - Existing

Scale - 1:100




First Floor Plan - Existing

Scale - 1:100

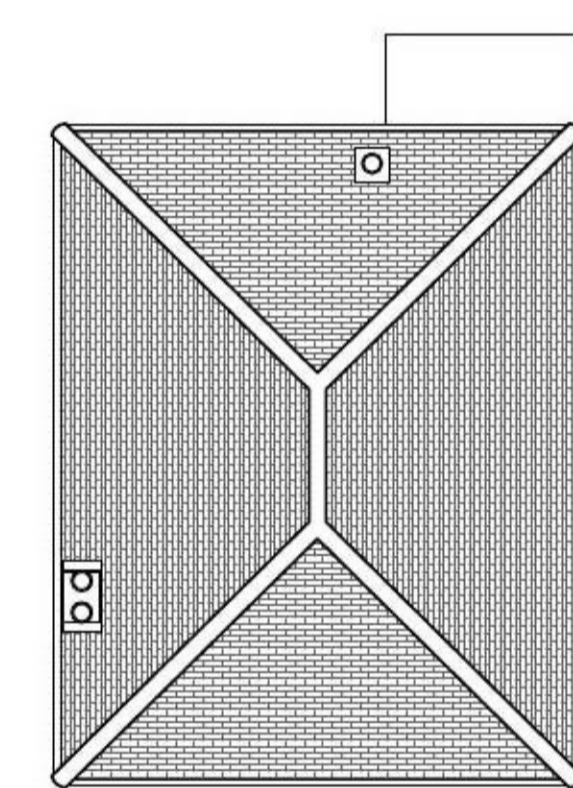

Roof Plan - Existing


Scale - 1:100

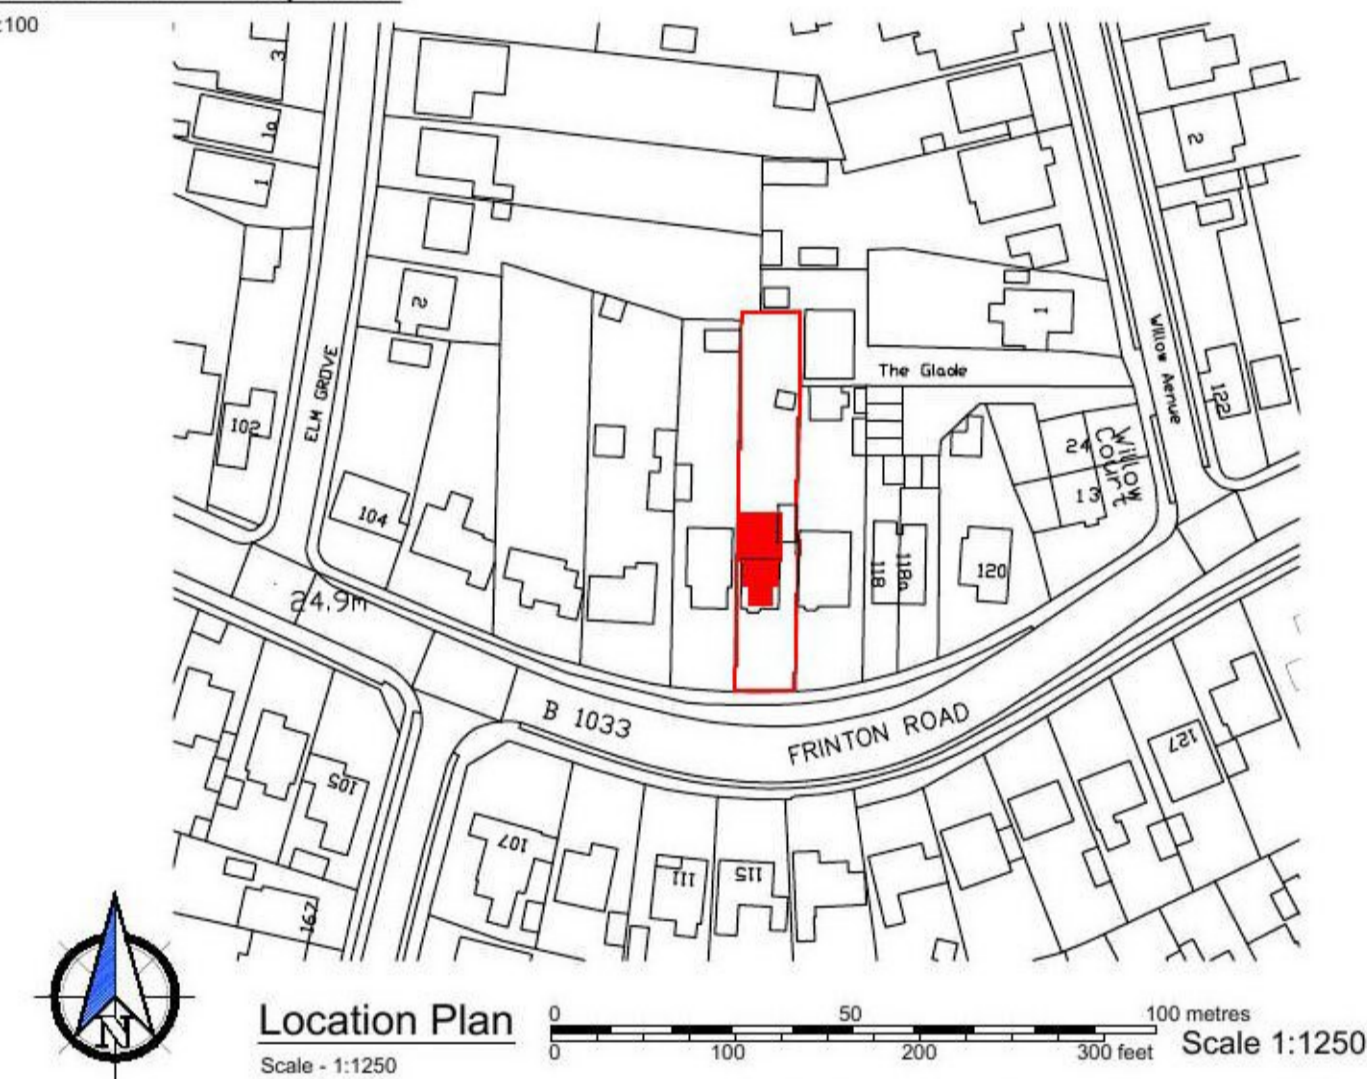

Location Plan

Scale - 1:1250

Scale 1:1250

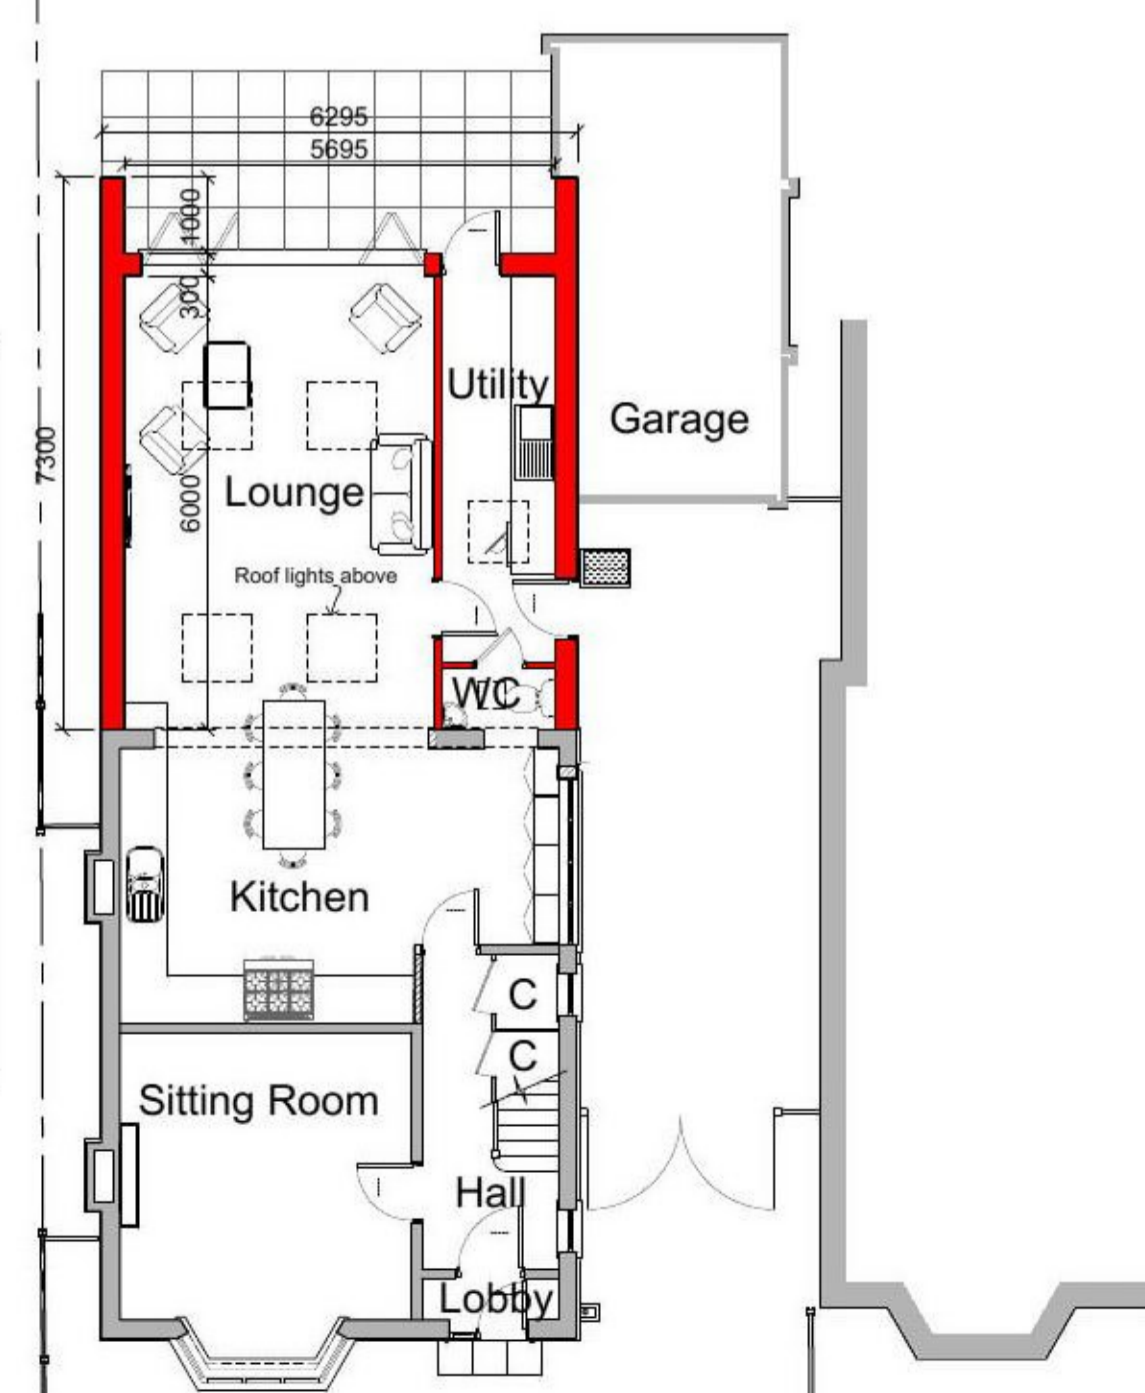


Ground Floor Plan - Proposed

Scale - 1:100



First Floor Plan - Proposed

Scale - 1:100

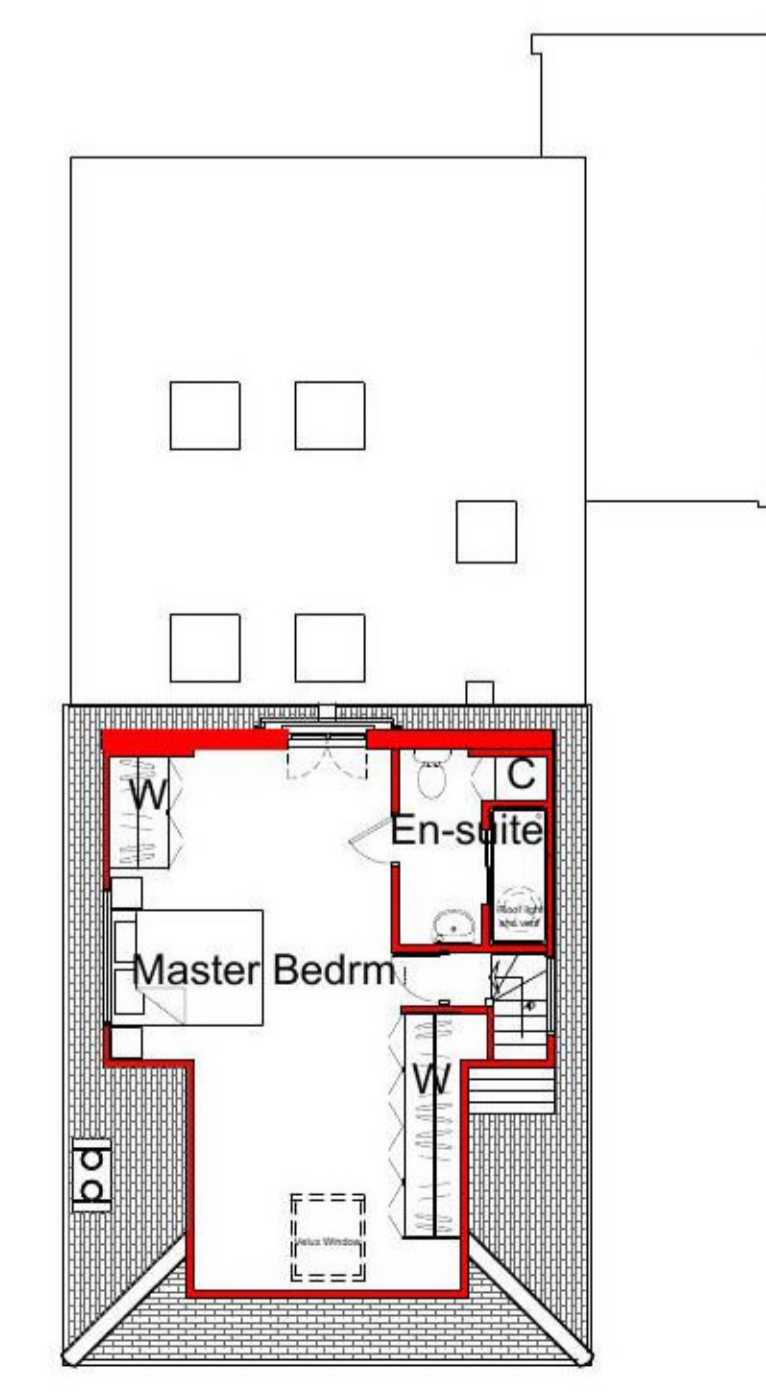

Second Floor (Roof) Plan - Proposed

Scale - 1:100



Block Plan

Scale - 1:500

PLANNING

Drawing no: FDL-GCA-EX-PL-001

Rev: -

Rev	Description	Date	By
-	-	-	-

Floyd Davis Limited
BUILDING SERVICES ENGINEERING
173, Frinton Road, Kirby Cross, Frinton-on-Sea, CO13 0PD

Client: Mr & Mrs G Ayles

Project: 114 Frinton Road, Kirby Cross Frinton-on-Sea CO13 0PD

Date	Scale	Drawn
September 2021	As Shown@A1	FDL