



DO NOT SCALE

NEW ROOF LIGHTS. ENSURE THAT THESE DO NOT PROJECT MORE THAN 150mm BEYOND THE PLANE OF THE ROOF

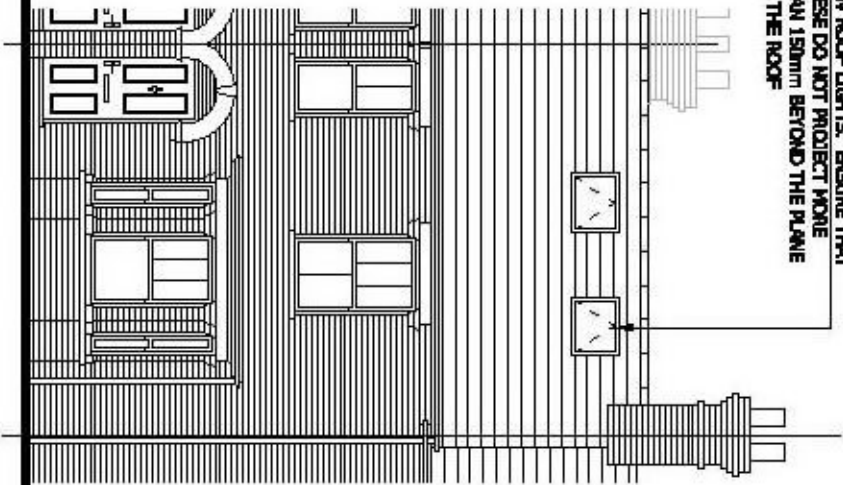


PROPOSED FRONT ELEVATION SCALE 1:100


NEW DORMER CONSTRUCTED IN STUDYWORK AND FINISHED WITH HANGING TILES SIMILAR COLOUR TO THOSE ON MAIN ROOF. ROOF FINISHED WITH SPECIALIST RUBBERISED FINISH. (DORMER VOLUME = APPROX 22.2m<sup>3</sup>)

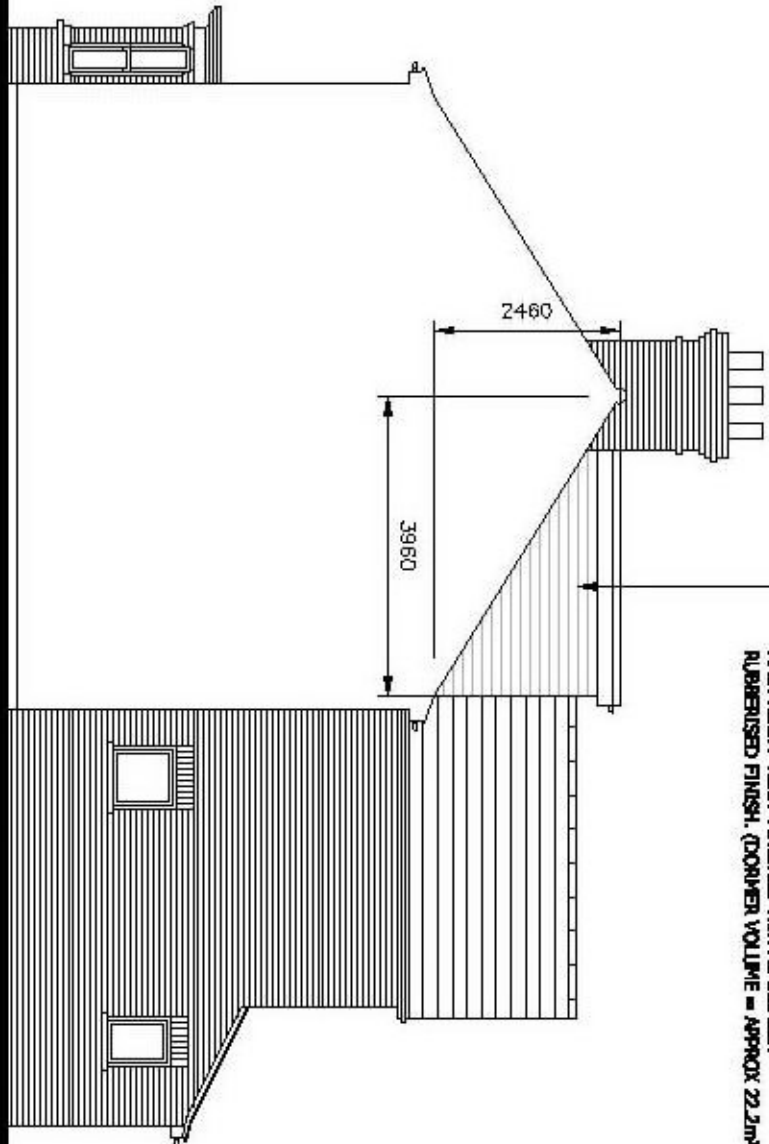

PROPOSED RIGHT FLANK ELEVATION SCALE 1:100  
LEFT FLANK ELEVATION OF DORMER SIMILAR BUT HANDED

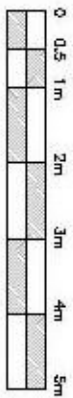

NEW UPVC WINDOWS & DOORS. STYLE TO MATCH MAIN HOUSE

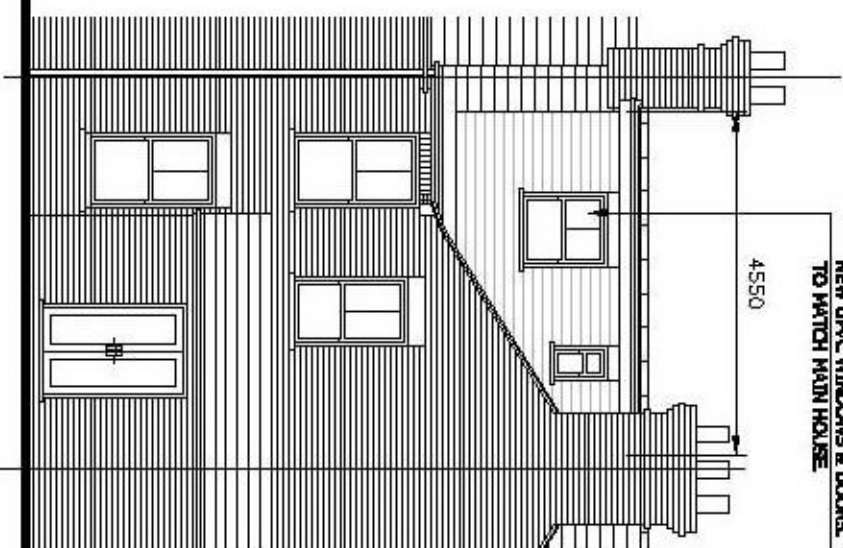

PROPOSED REAR ELEVATION SCALE 1:100

**REVISIONS**

REV	DATE	DESCRIPTION
A	SEP 21	MINOR AMENDMENTS
B	SEP 21	MINOR AMENDMENTS

**Ridgeway**  
Building Design Limited



**RIDGEWAY**  
BUILDING DESIGN LIMITED

Scale: AS SHOWN ON A3  
Drawn: C. ROBERTS  
Date: SEPT 2021

Project 19 PARK ROAD, HARWICH,  
ESSEX, CO12 3BJ

Client MS J RICH

Title PROPOSED LOFT CONVERSION &  
ALTERATIONS

Drawing No. 2422 - 05 B