




SECOND (ATTIC)
FLOOR PLAN

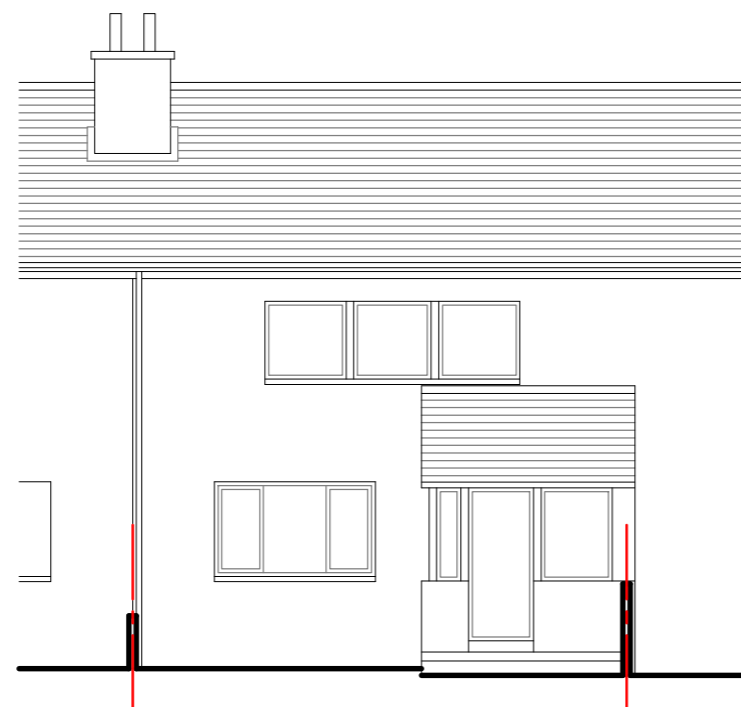


NORTH ELEVATION

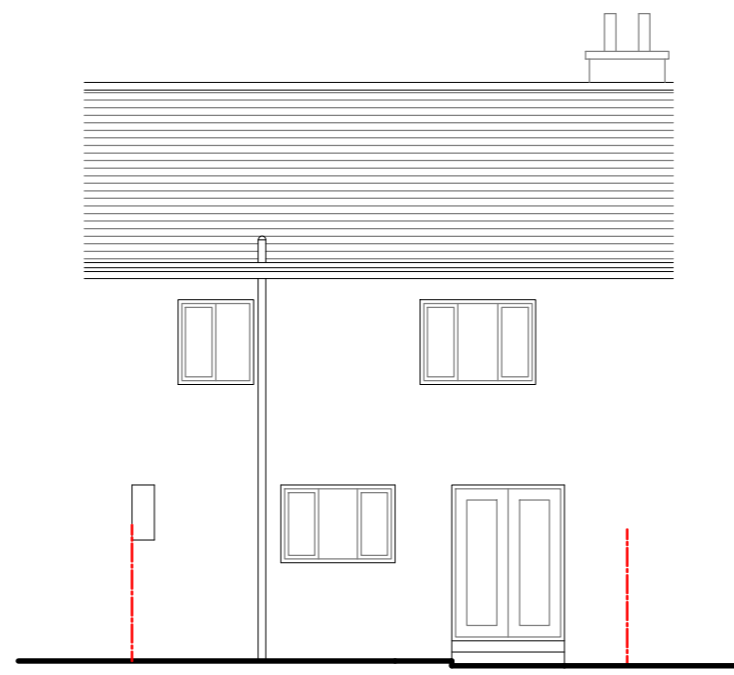


SOUTH ELEVATION

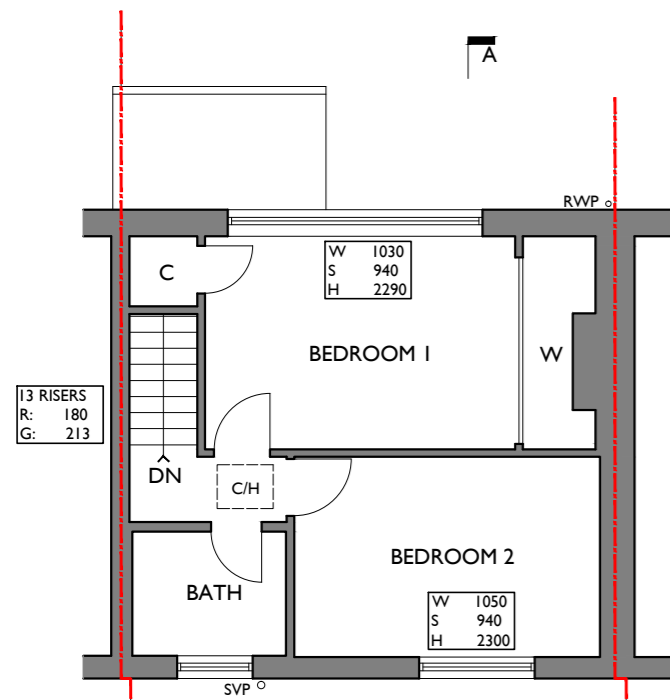

FIRST FLOOR PLAN

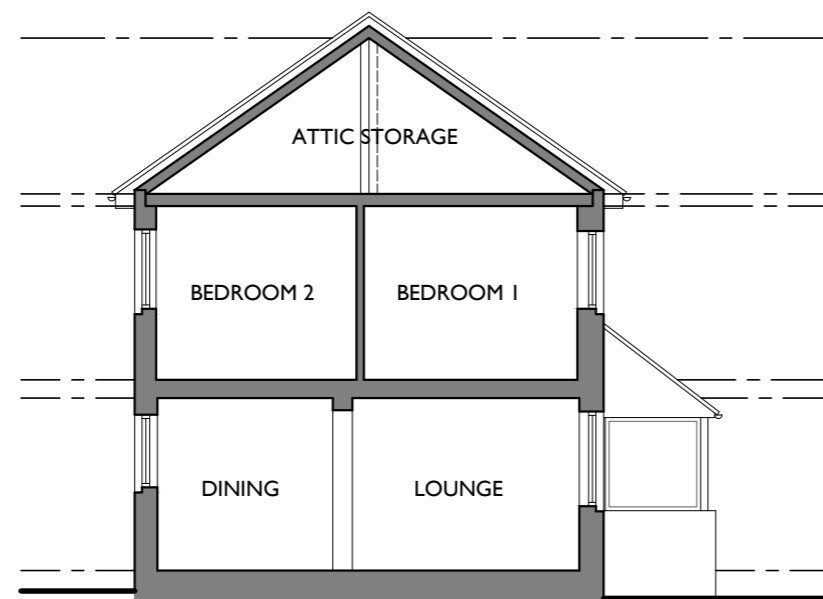

SECTION A-A

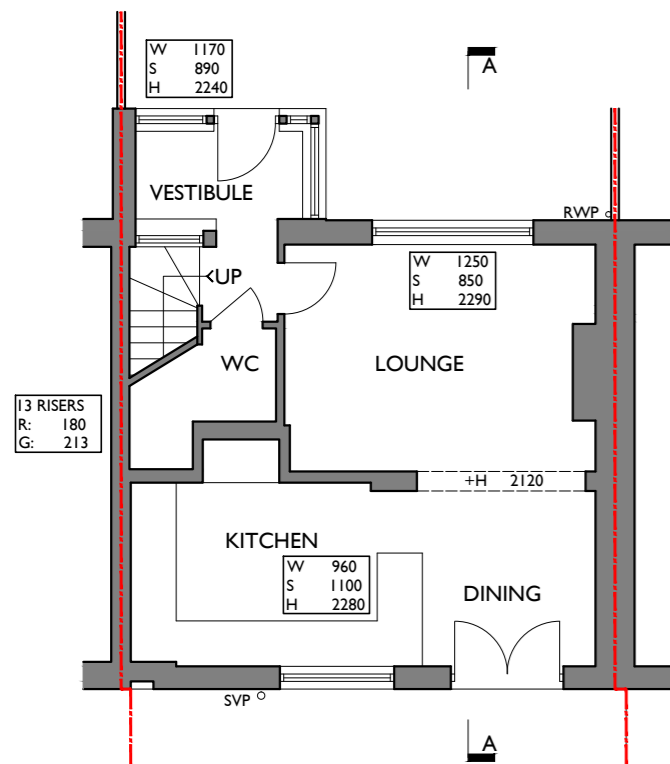

GROUND FLOOR PLAN

CDM 2015

THIS PROJECT HAS BEEN ASSESSED UNDER THE CONSTRUCTION DESIGN MANAGEMENT REGULATIONS 2015 AND RELEVANT INFORMATION INCORPORATED TO ASSIST THE CLIENT, CONTRACTORS AND OTHER DESIGNERS INVOLVED WITH THE PROJECT. IT IS ASSUMED THAT THE WORKS WILL BE CARRIED OUT BY COMPETENT CONTRACTOR(S) IN ACCORDANCE WITH THE APPROPRIATE APPROVED METHOD STATEMENT(S).

PRINCIPAL DESIGNER:
COLIN THOMPSON (CHARTERED ARCHITECT)
OLD CHAPEL ROAD, INVERURIE, ABERDEEN, AB51 4QN


PRINCIPAL CONTRACTOR:
TBC

CDM LEGEND:

	EXISTING SERVICES:	
	ELECTRICITY	FRONT ELEVATION
	WATER	PUBLIC SUPPLY
	FOUL DRAIN	NOT KNOWN
	SURFACE WATER:	NOT KNOWN

CONSTRUCTION:

DWELLING HOUSE:	
FLOORS:	TIMBER SUSPENDED BLOCKWORK
WALLS:	TIMBER MEMBERS WITH CONCRETE TILES
ROOF:	UPVC
DOORS / WINDOWS:	

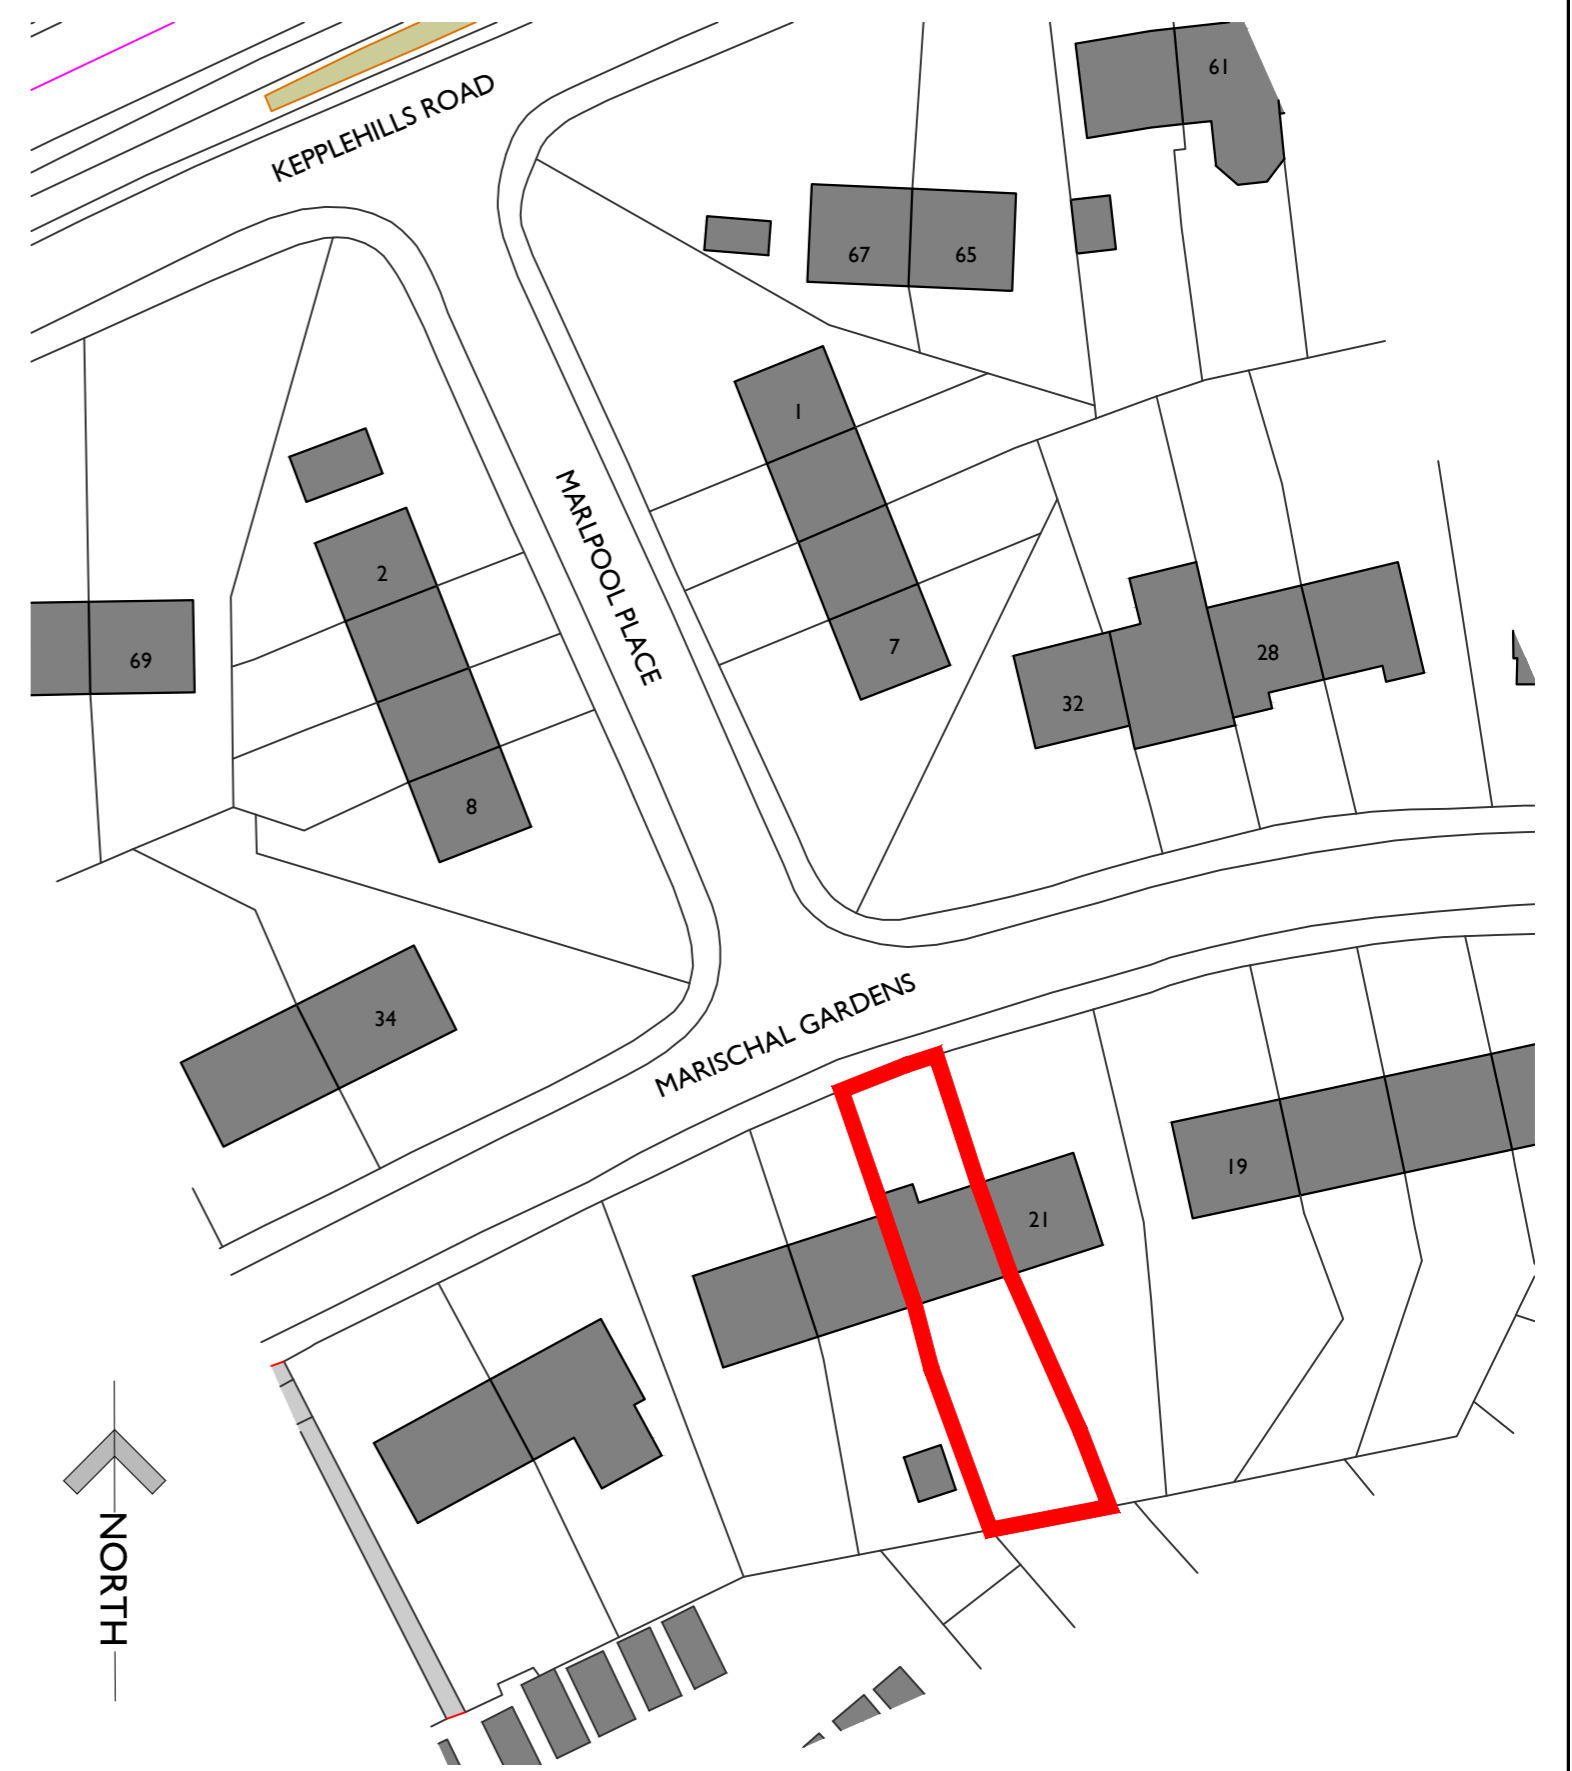

SITE LOCATION PLAN
SCALE 1:500

COLIN THOMPSON
CHARTERED ARCHITECT

Old Chapel Road
Inverurie
Aberdeenshire
AB51 4QN
Tel 01467 672451
Fax 01467 672452
Mob 07909 964408
office@ctarchitect.co.uk

Project
PROPOSED ATTIC CONVERSION
AT:
23 MARISCHAL GARDENS
BUCKSBURN
ABERDEEN
FOR: JACEK ZIELINSKI

Drawing	
EXISTING - PLANS, ELEVS + SECTION	
Scale 1:100, 1:500 (A2)	Date SEPT 2021
Drawn ST	Check CT
Revision *	Drg No 0921/01-01

IF IN ANY DOUBT ASK - DO NOT SCALE