




Front Elevation (1:100)

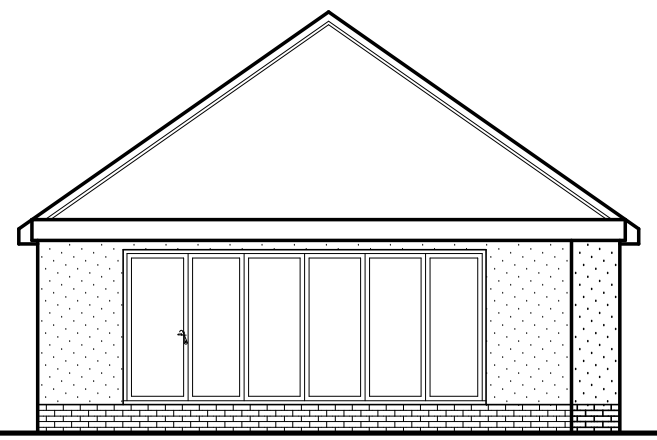



Rear Elevation (1:100)

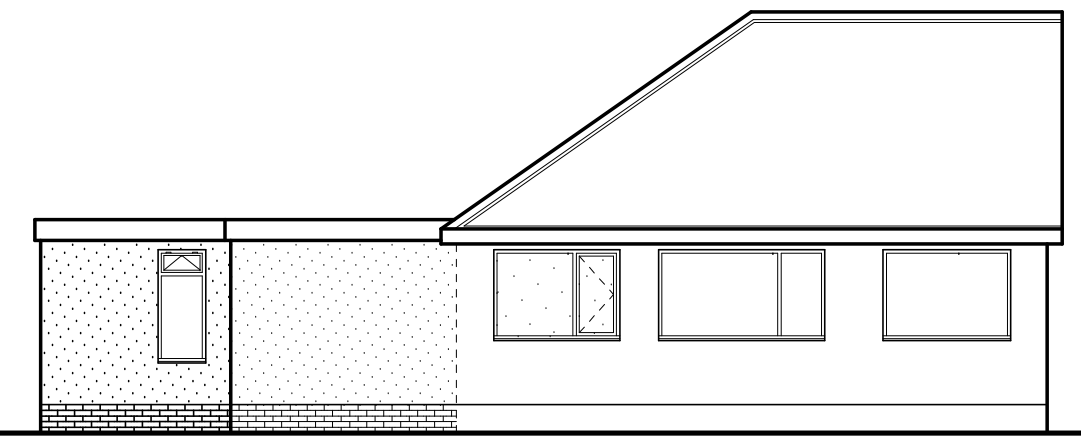


Side Elevation (1:100)

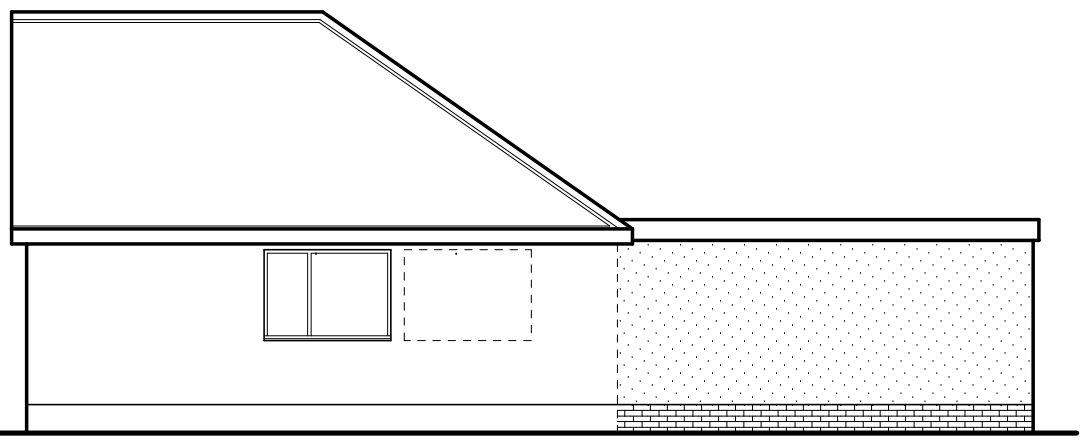


Side Elevation (1:100)

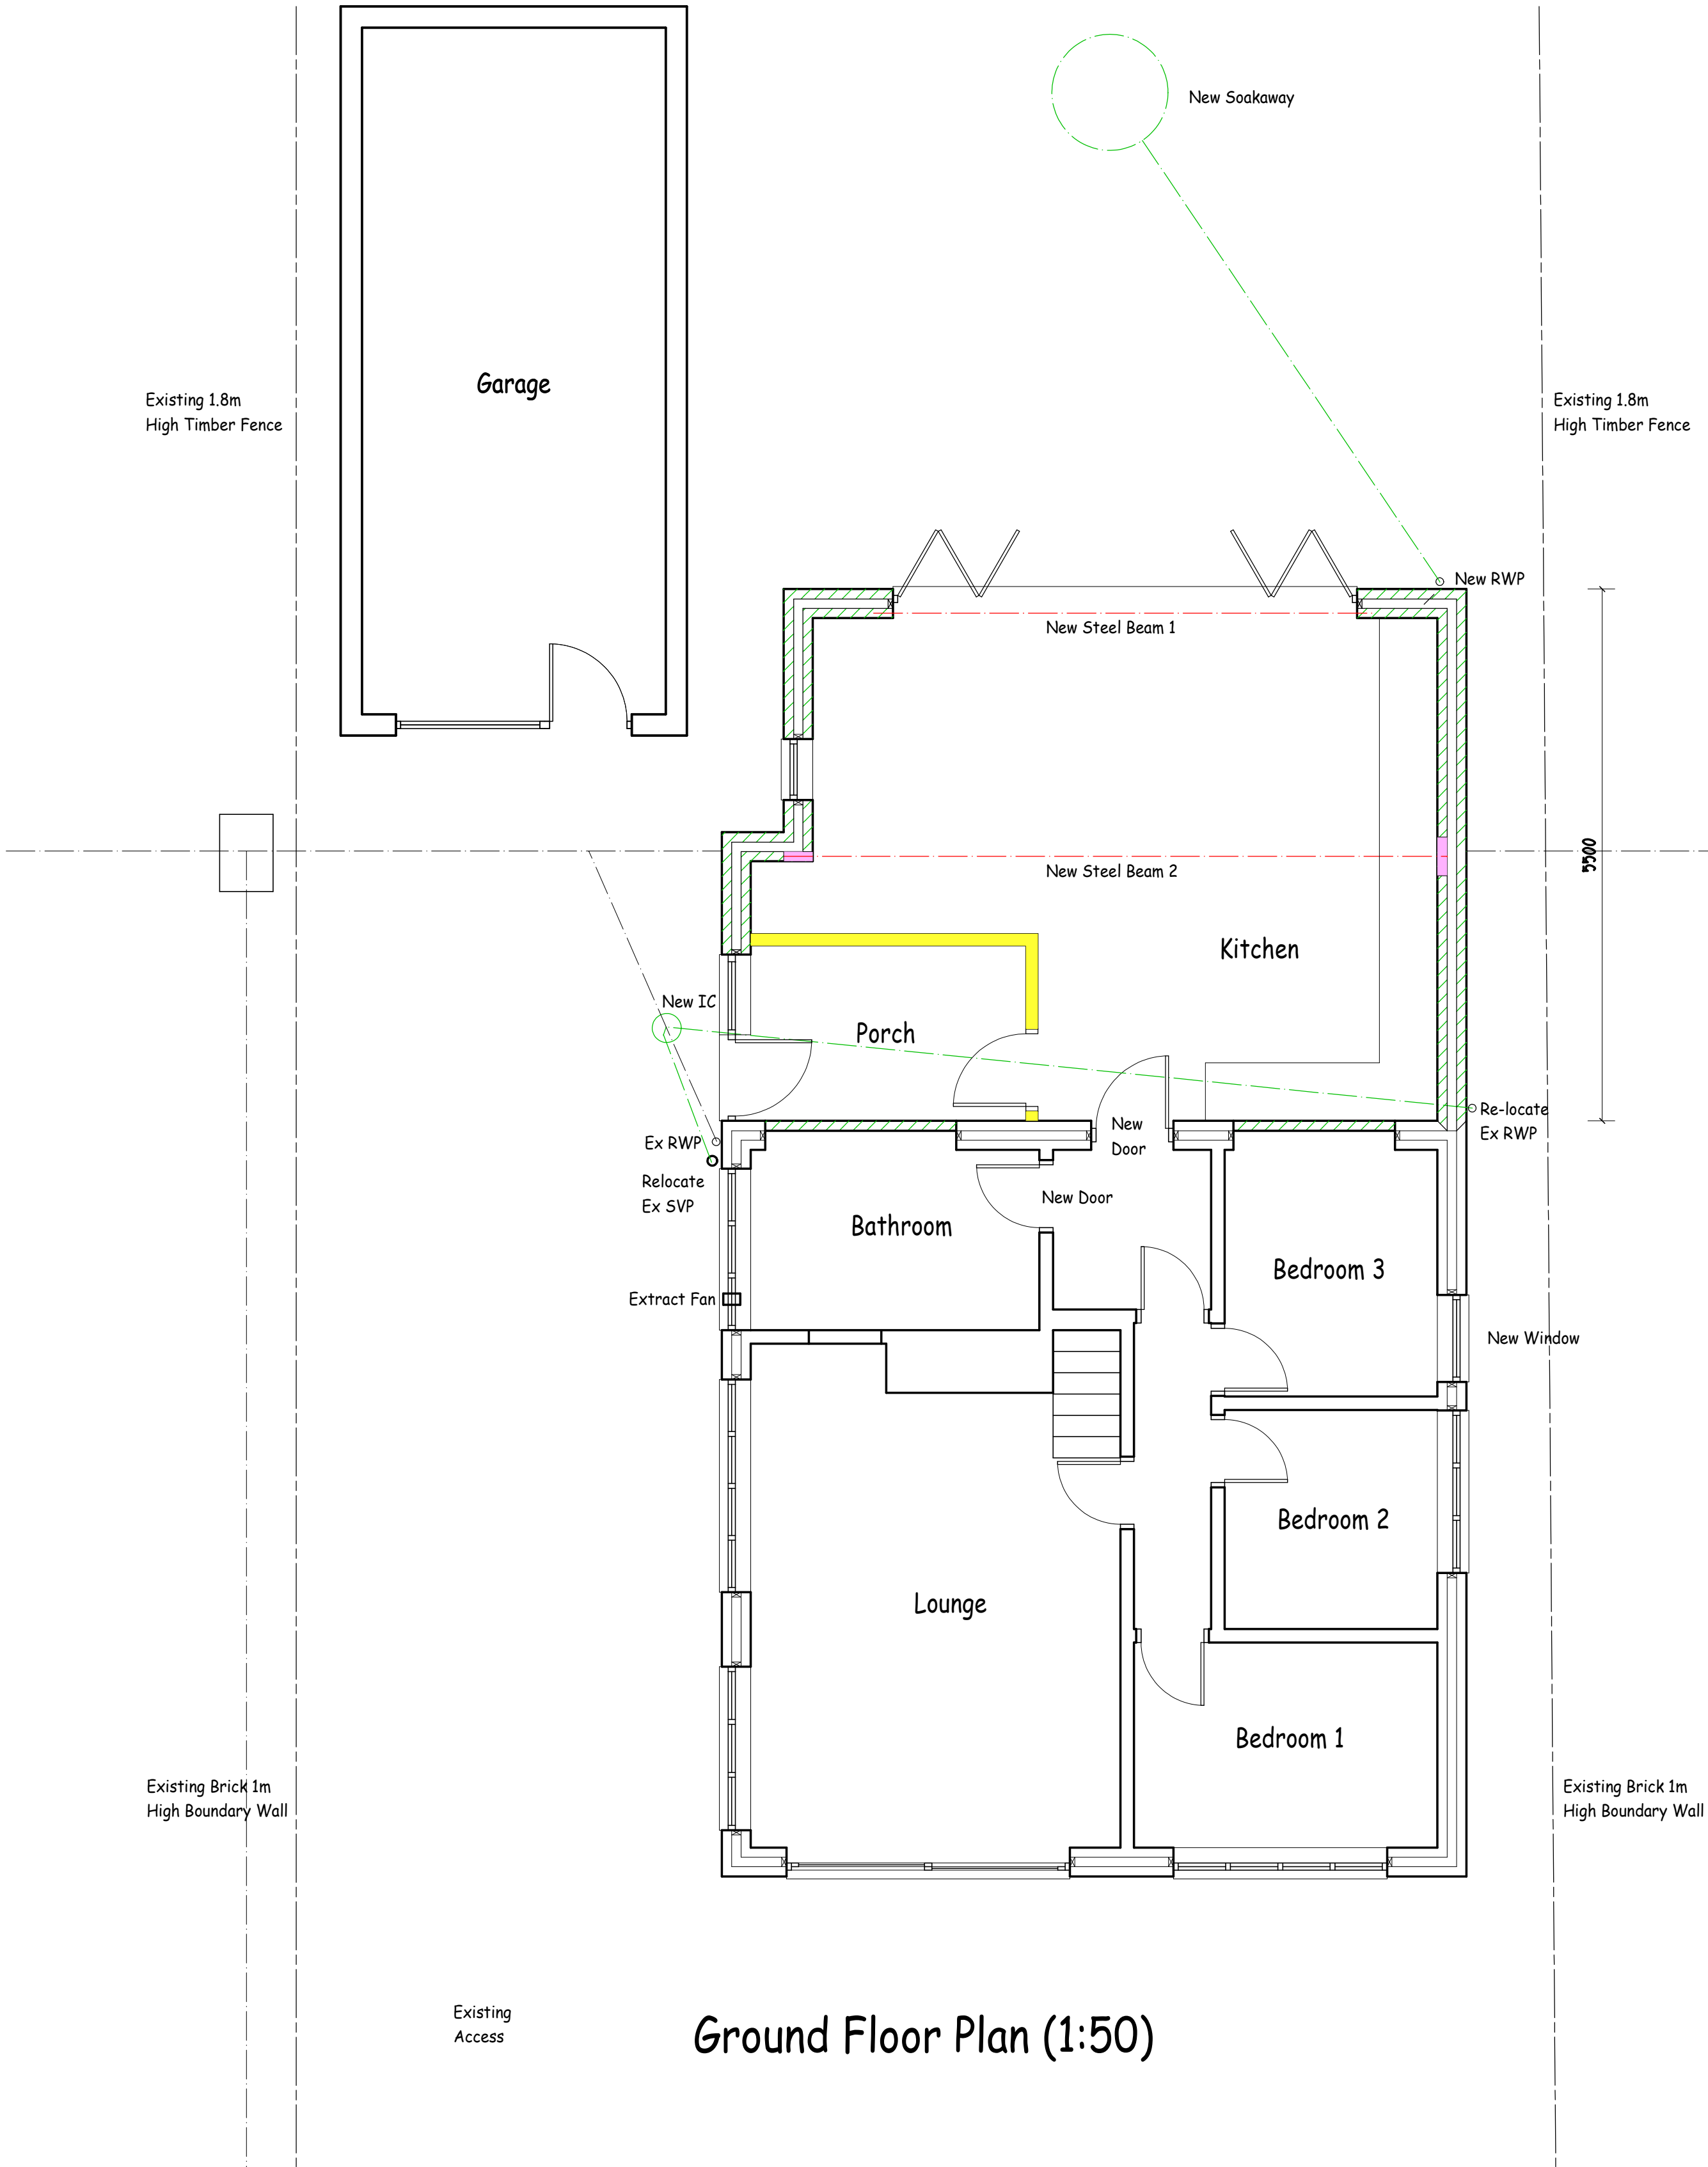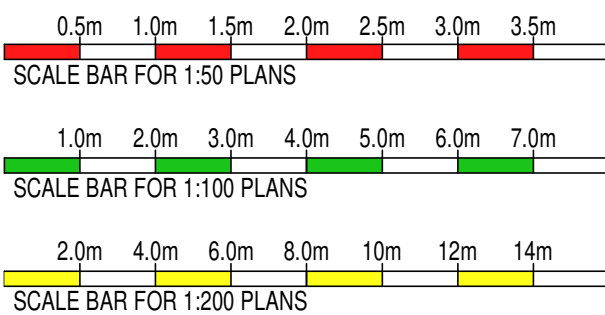

Ground Floor Plan (1:50)

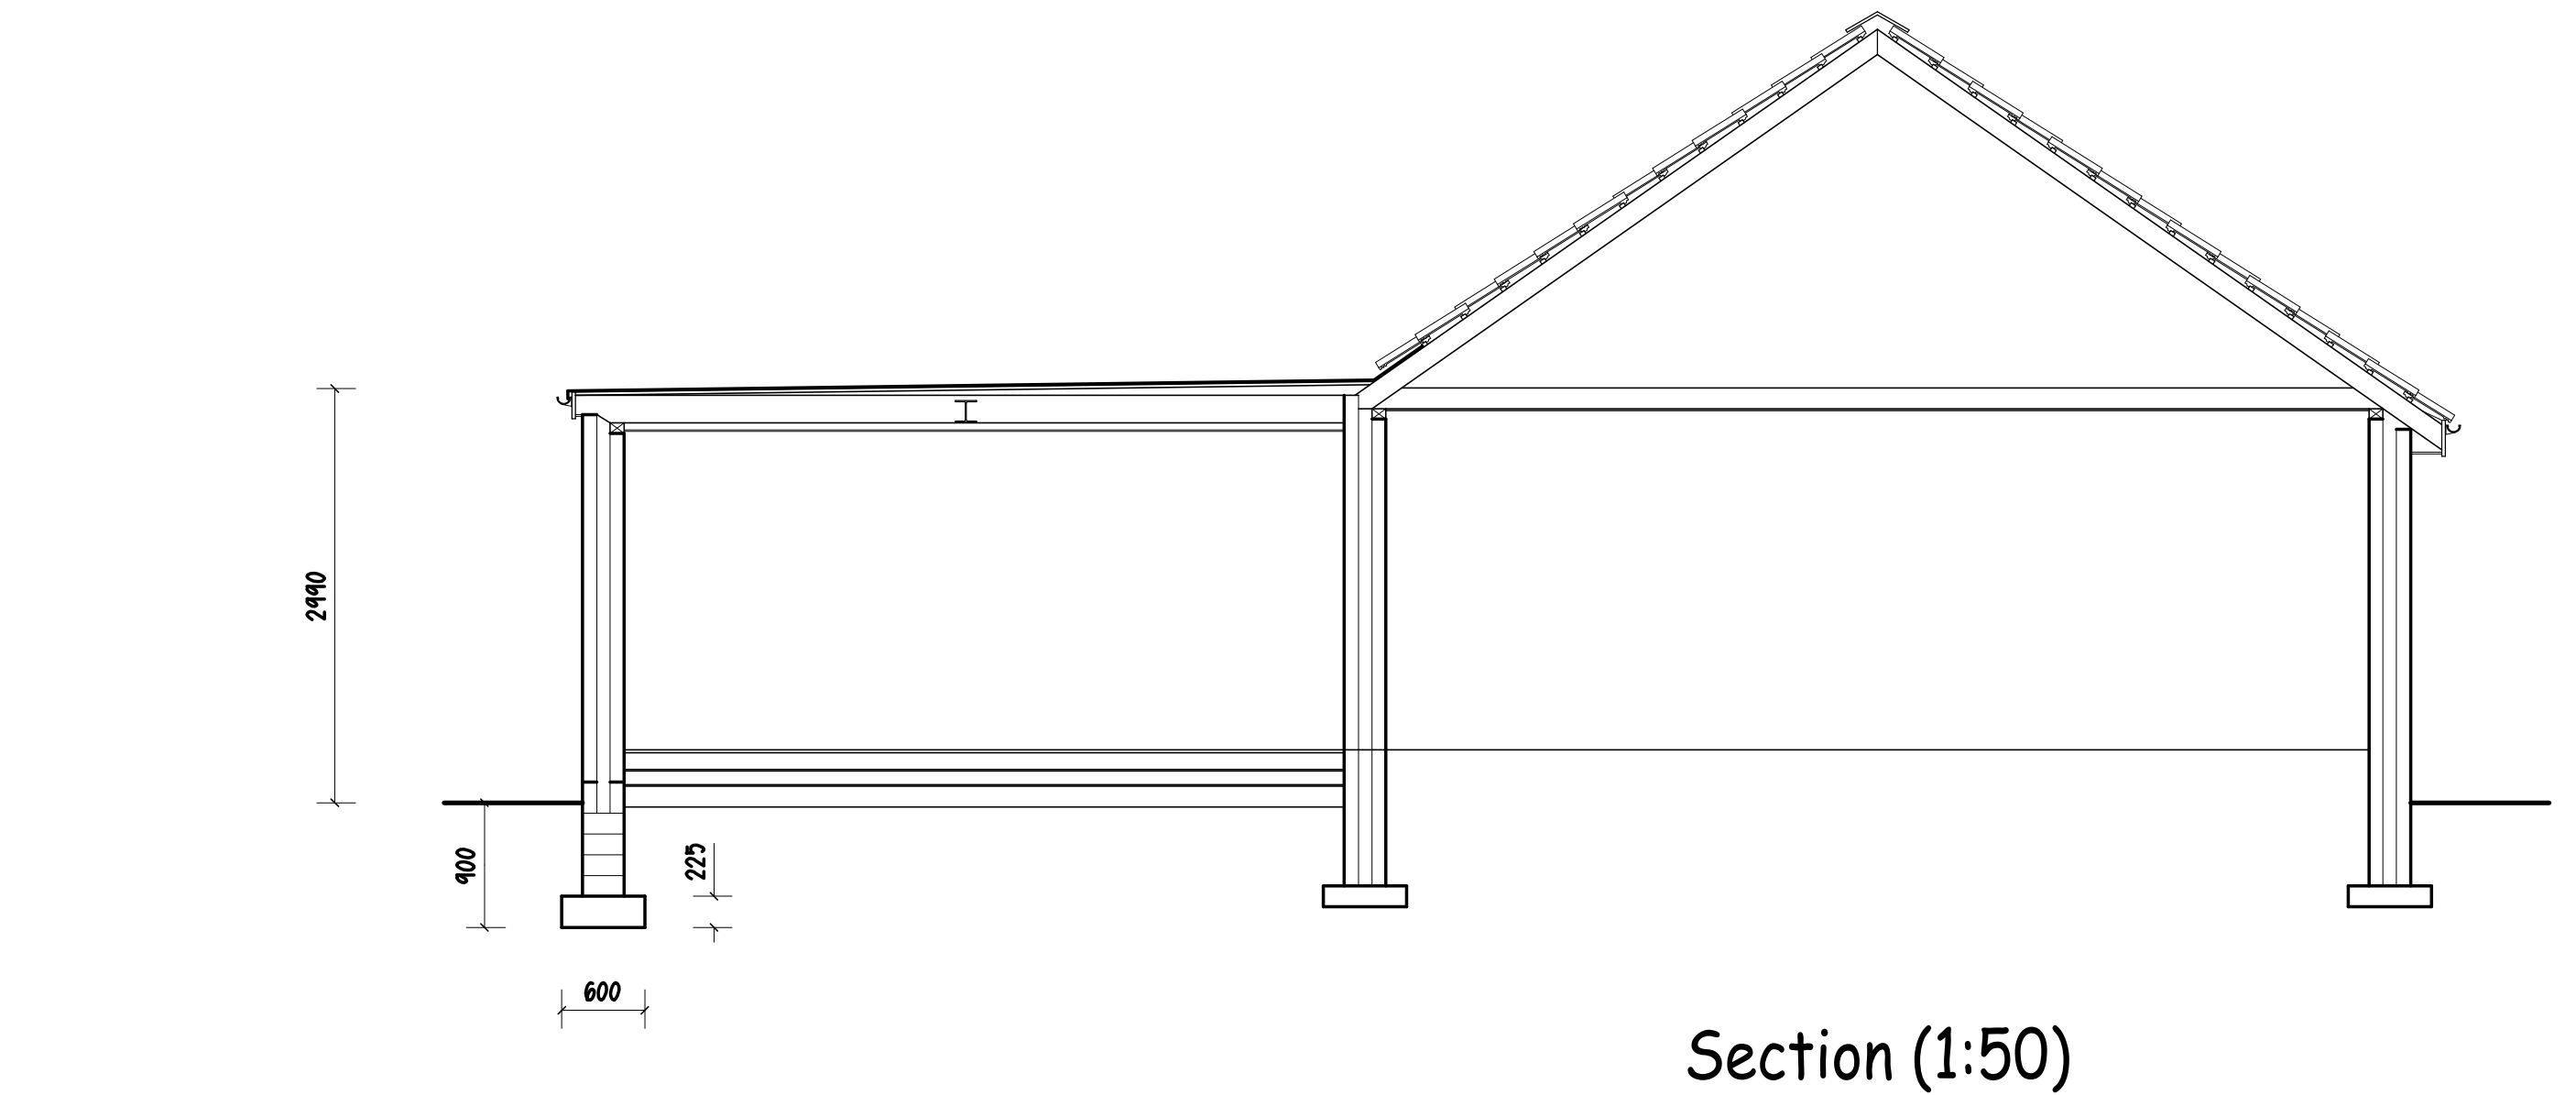

Section (1:50)

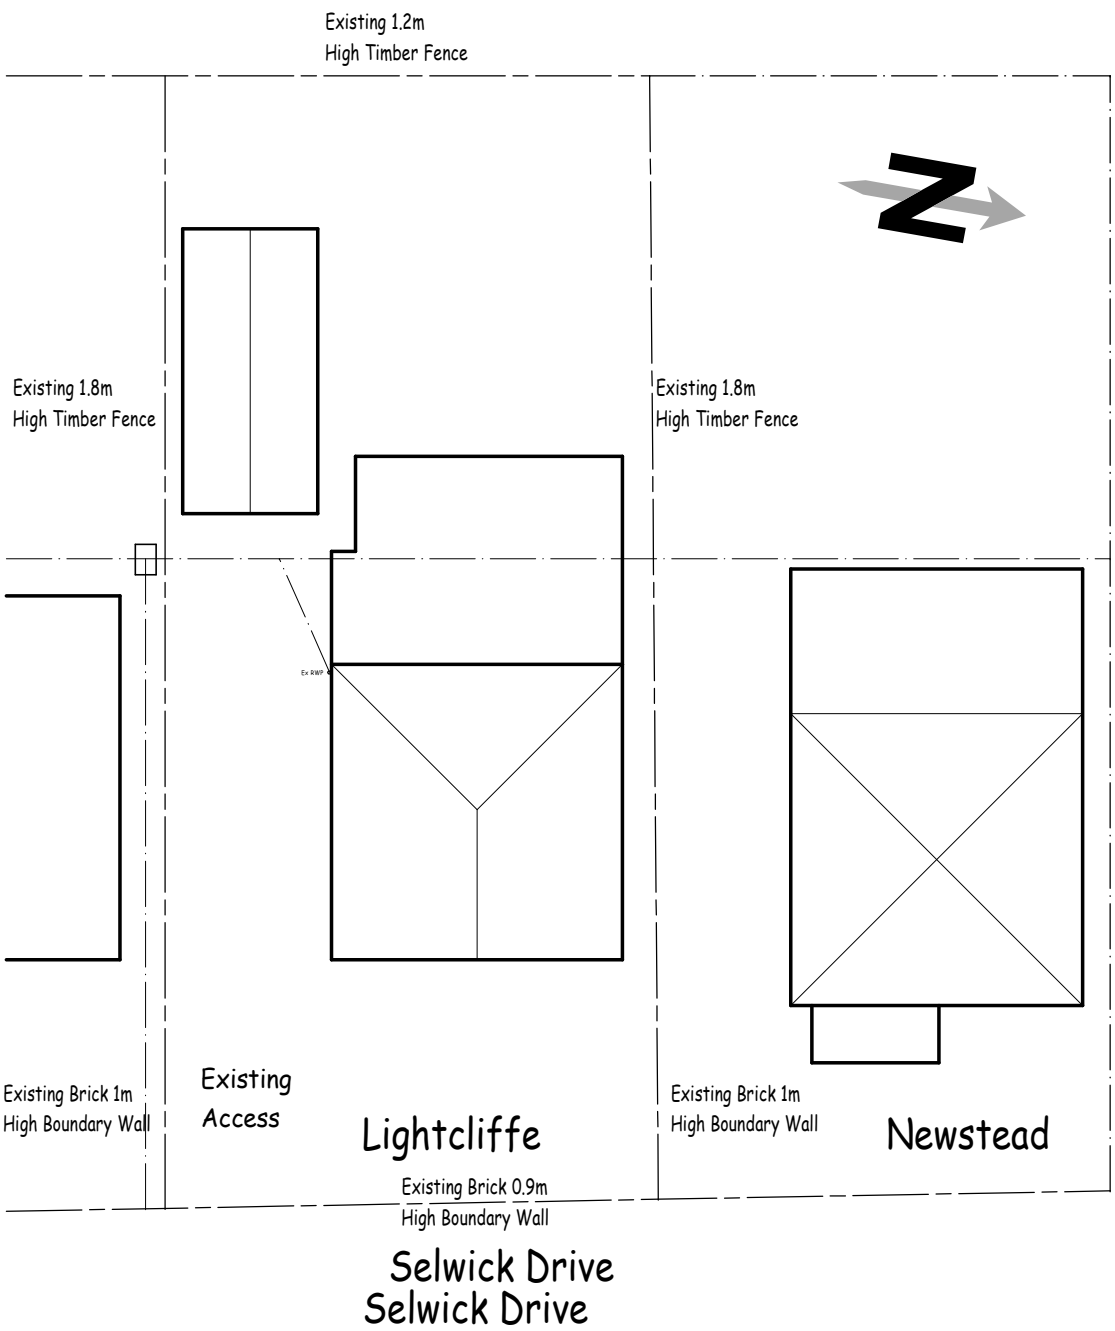

Roof / Block Plan (1:200)

REV	DATE	BY	DESCRIPTION OF CHANGES
✓	15/09/21	AB	1st Draft

Plan Prepared By:
Andrew Baxter - Richard Dixon

Richard Dixon Associates Ltd
Architectural, Surveying & Engineering Services

Richard Dixon FRICS C.Built.E. FCABE
Chartered Building Surveyor & Chartered Building Engineer

SOUTHLANDS
73 Cardigan Road
BRIDLINGTON
East Yorkshire
YO15 3JU

RICS

COPYRIGHT
Mobile 07544 573 811
Telephone 01262 465 501
Email: RD@RichardDixon.co.uk

Client
Mr & Mrs Stork

Location
**Lightcliffe
Selwick Drive
Flamborough
YO15 1AP**

Drawing Title
**Proposed Single Storey
Rear Extension To Dwelling**

<u>Scale</u>	1:50	1:100	1:200	(@ A1)			
	1:100	1:200	1:400	(@ A3)			
<u>Client</u>	<u>P.D.</u>	<u>T.P.</u>	<u>F.P.O.</u>	<u>B.R.</u>	<u>Builder</u>	<u>Other</u>	<u>File</u>
<u>Job No.</u>	2108C			<u>Drawing No.</u>	2.		
					-		

All existing below ground drainage shown is assumed
and should be verified by contractor prior to commencement