






Front Elevation (1:100)

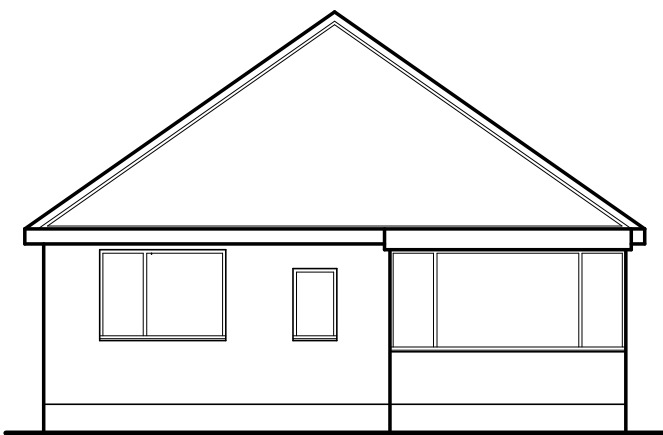



Rear Elevation (1:100)

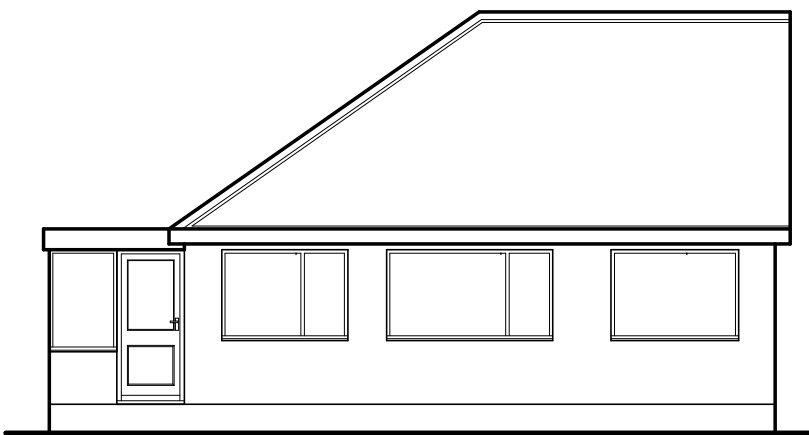


Side Elevation (1:100)

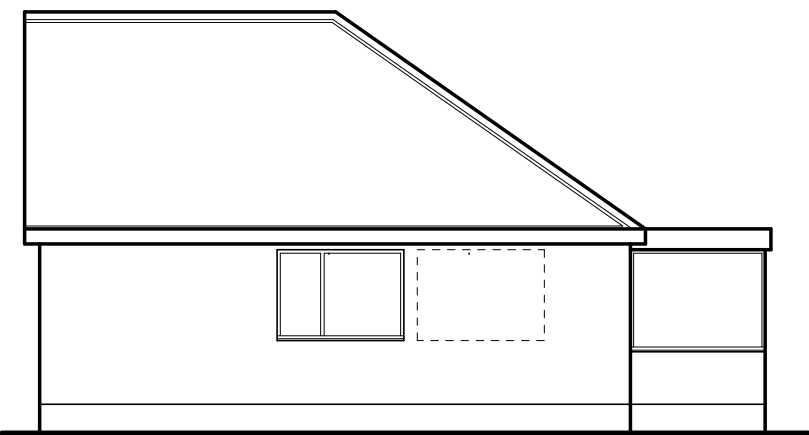


Side Elevation (1:100)

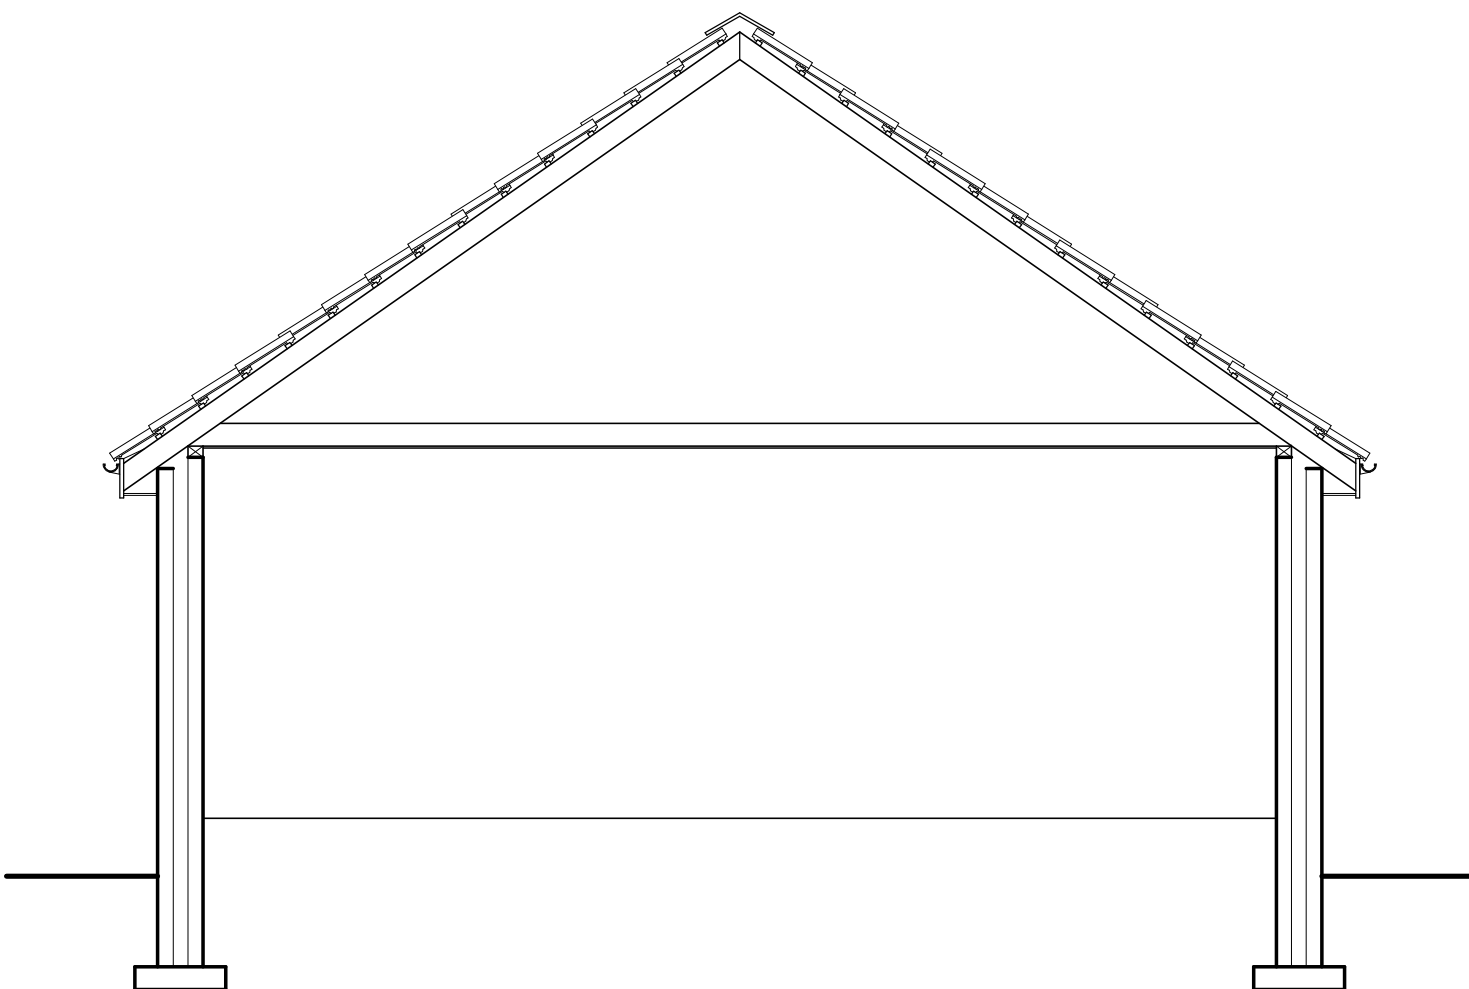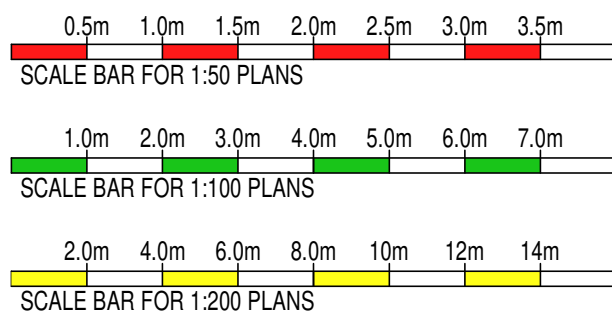

Section (1:50)

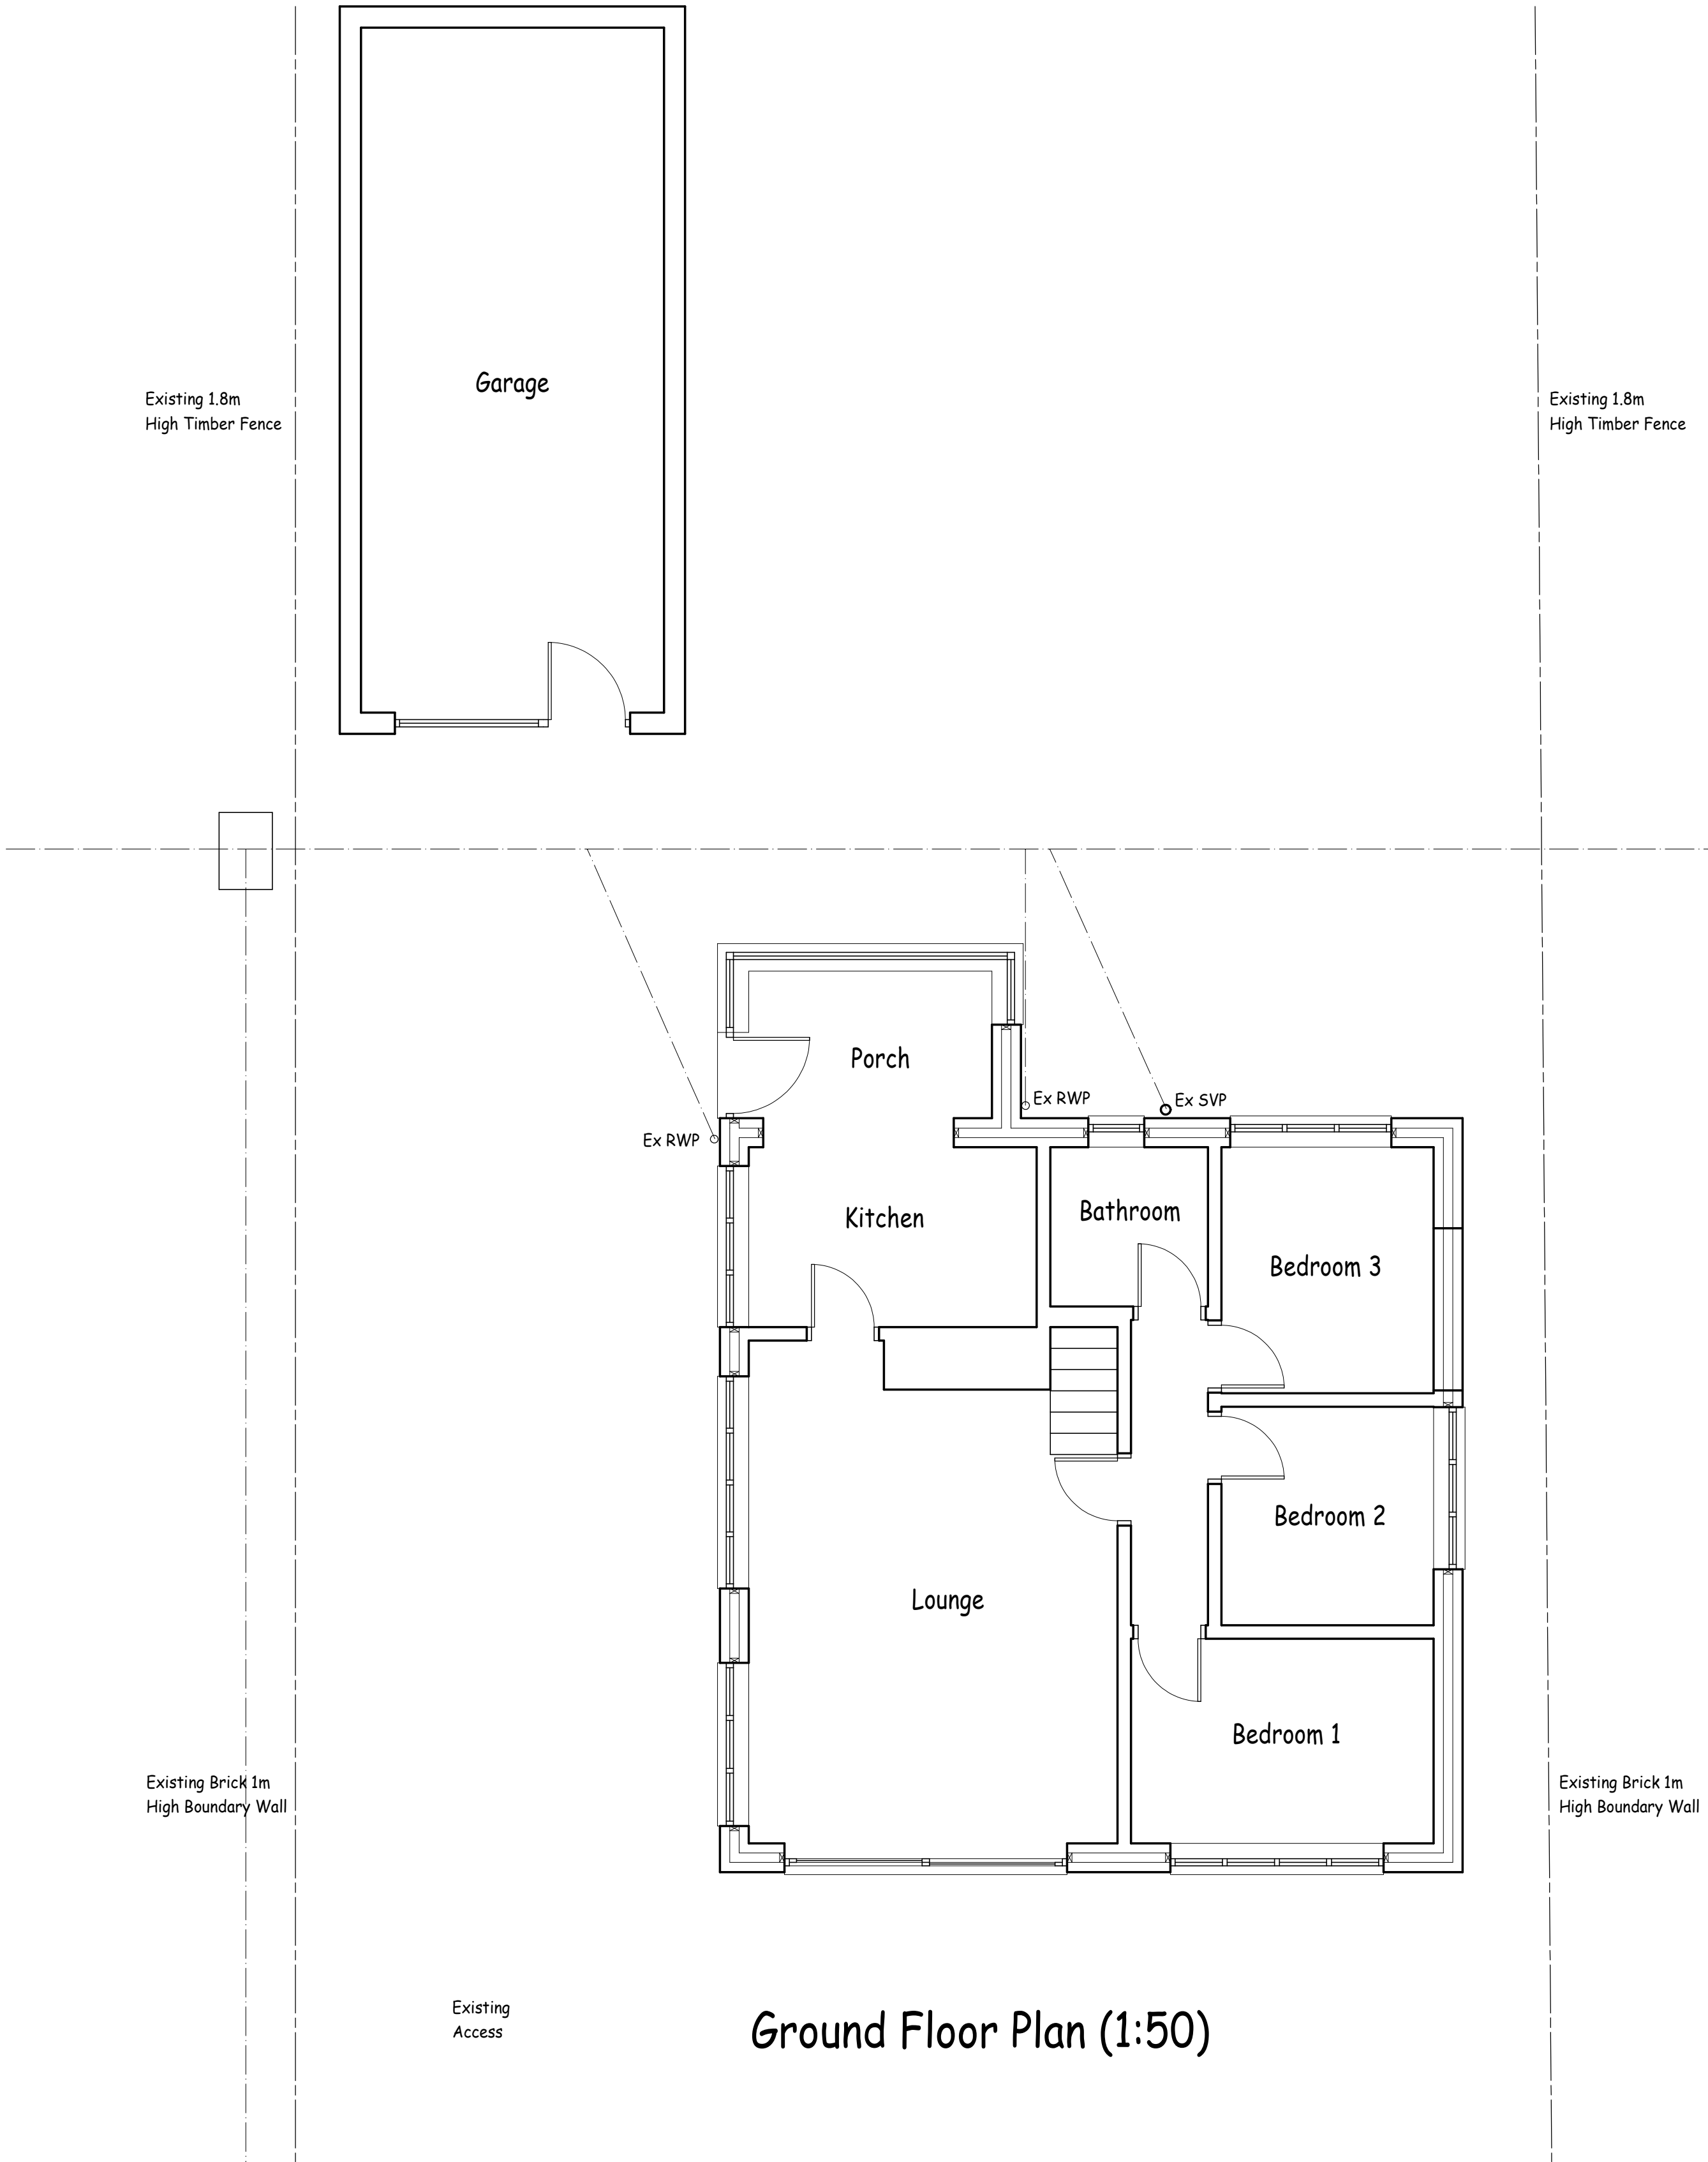

Ground Floor Plan (1:50)

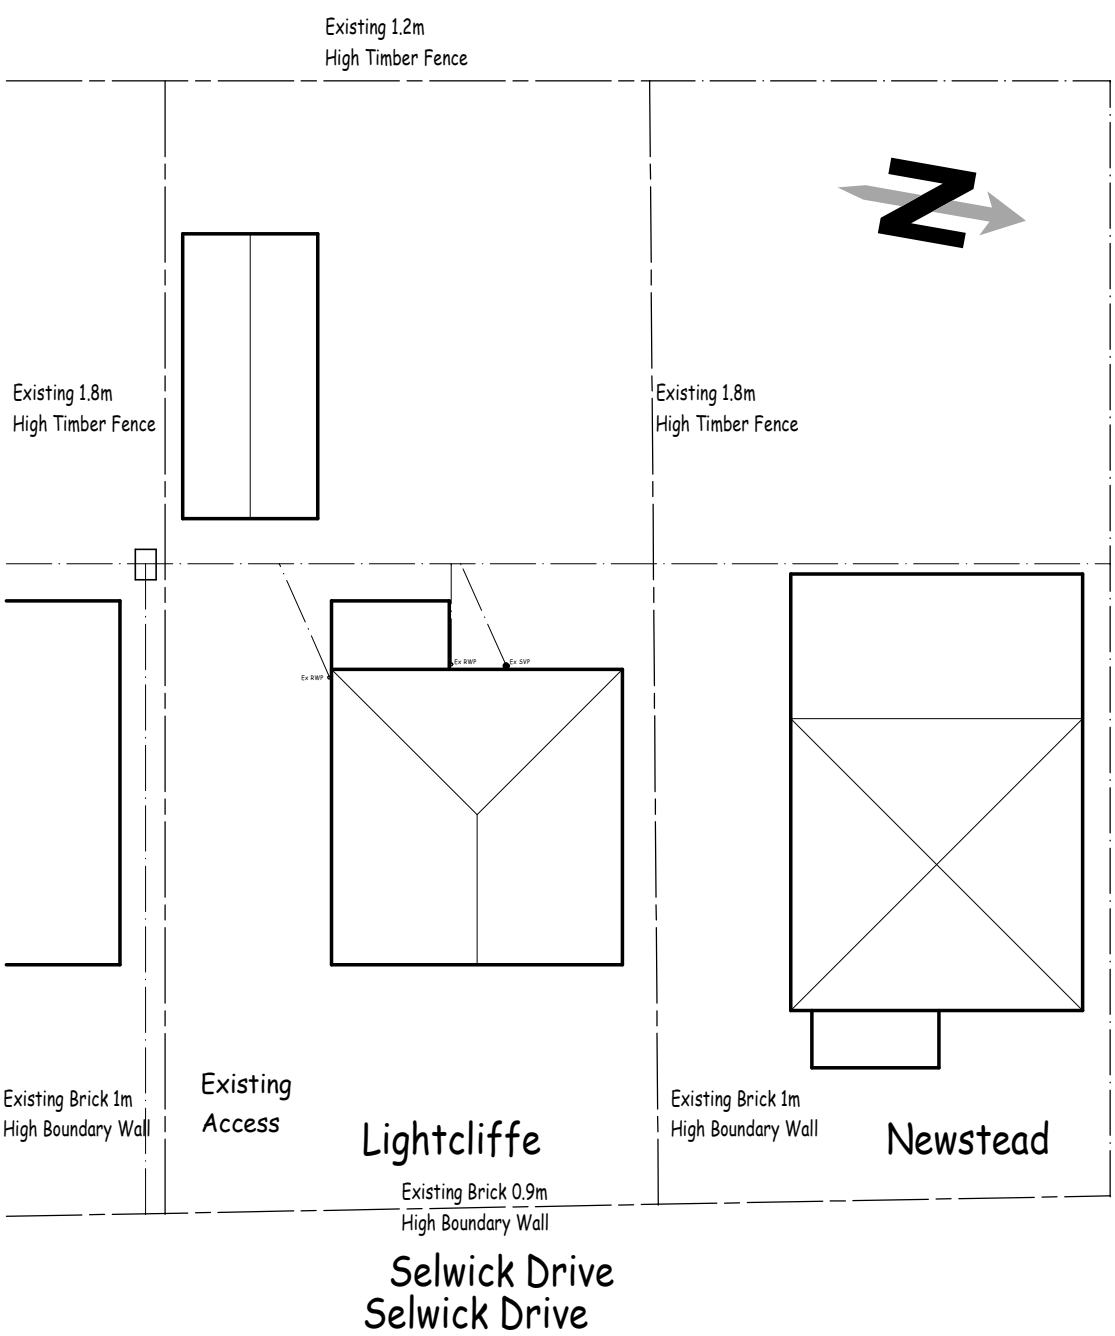

Roof / Block Plan (1:200)

REV	DATE	BY	DESCRIPTION OF CHANGES
✓	23/08/21	AB	1st Draft

Plan Prepared By:
Andrew Baxter - Richard Dixon

Richard Dixon Associates Ltd
Architectural, Surveying & Engineering Services

Richard Dixon FRICS C.Built E. FCABE
Chartered Building Surveyor & Chartered Building Engineer

SOUTHLANDS
73 Cardigan Road
BRIDLINGTON
East Yorkshire
YO15 3JU

RICS

Copyright
Mobile: 07544 573 811
Telephone: 01262 465 501
Email: RD@RichardDixon.co.uk

Client
Mr & Mrs Stork

Location
**Lightcliffe
Selwick Drive
Flamborough
YO15 1AP**

Drawing Title
As Existing

Scale	1:50	1:100	1:200	(@ A1)
Client	P.D.	J.P.	P.P.	B.R.
Job No.	2108C		Drawing No.	1.
Revision				-

All existing below ground drainage shown is assumed
and should be verified by contractor prior to commencement