



1. ALL DIMENSIONS ARE IN MILLIMETERS.
2. DO NOT SCALE FROM THIS DRAWING.
3. THIS DRAWING IS TO BE READ IN CONJUNCTION WITH ALL OTHER RELATED DRAWINGS AND DOCUMENTS. THE USER SHOULD CONSULT THE DRAWING ISSUE REGISTER FOR DETAILS.
4. THE CONTRACTOR IS TO CHECK AND VERIFY ALL DIMENSIONS ON SITE PRIOR TO COMMENCEMENT OF CONSTRUCTION WORKS.
5. THE BANNERMARCHET[®] SHOULD BE CONTACTED IMMEDIATELY IF THE ASSUMPTIONS USED IN THE DESIGN AND DRAWING PREPARATION DIFFER TO THAT FOUND ON SITE.

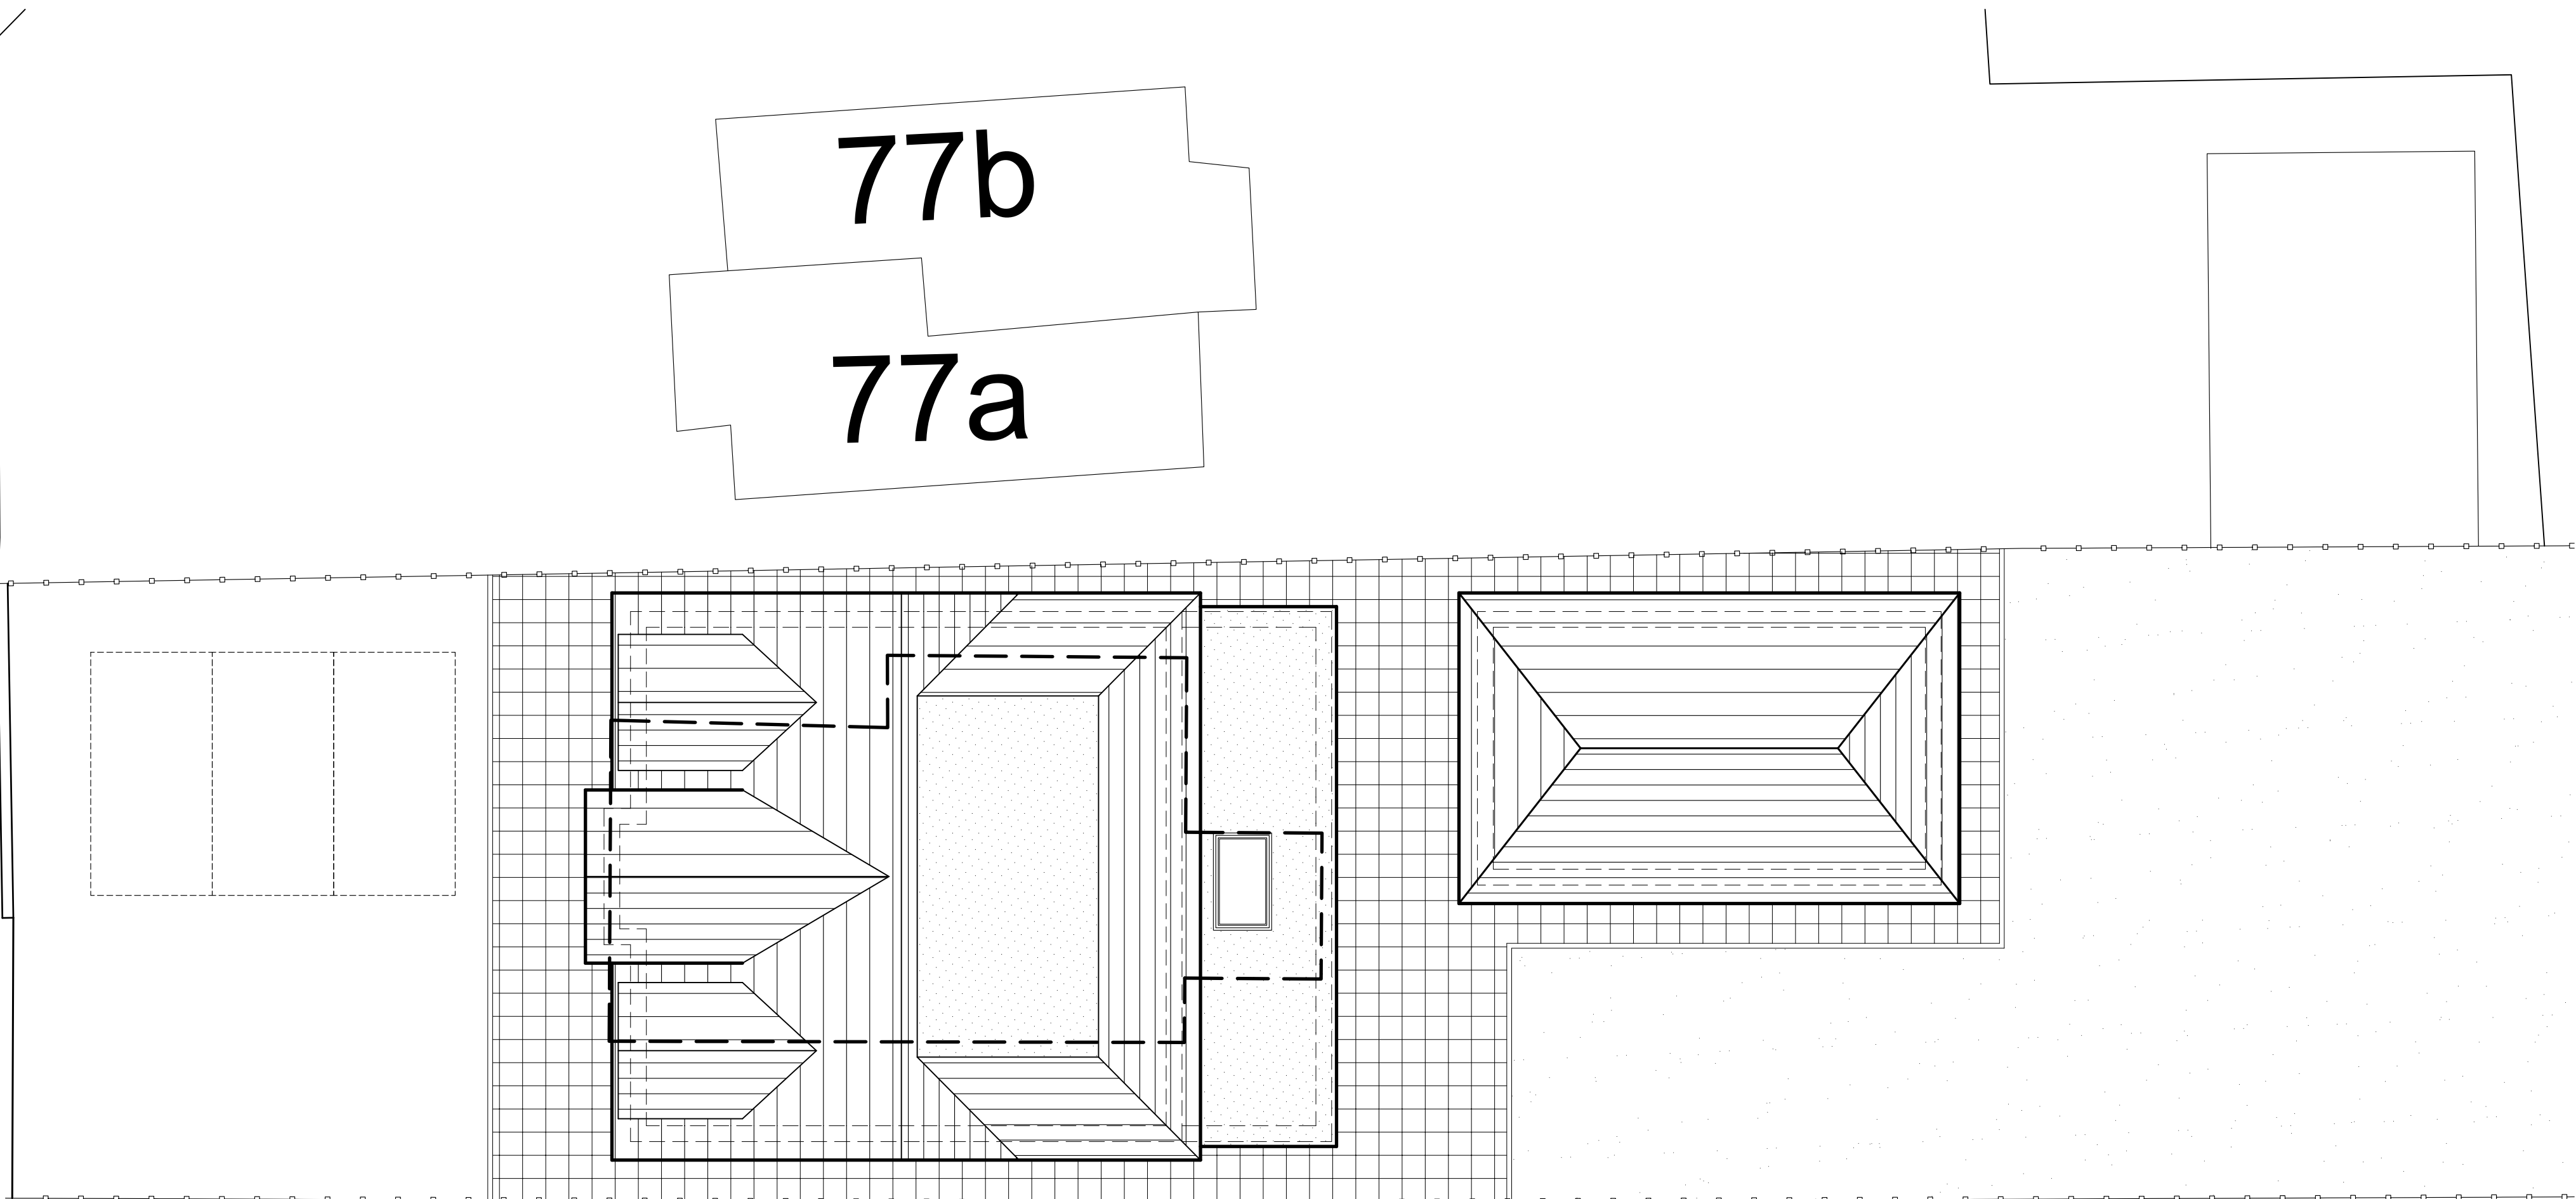

SITE PLAN
TOTAL FLOOR AREA 1 071 m²

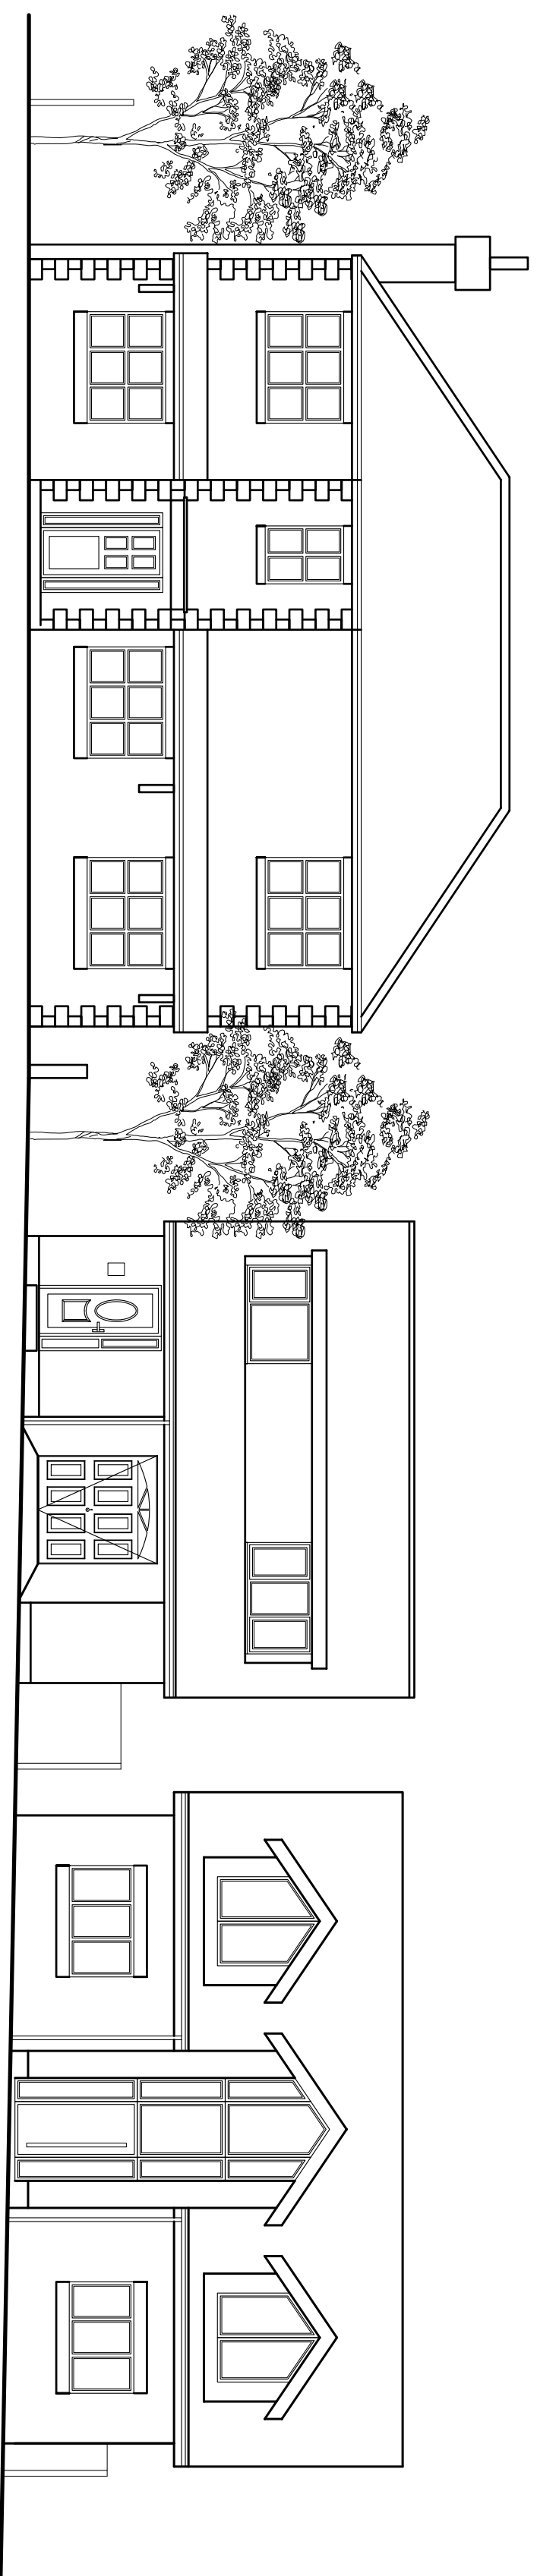

STREET SCENE ON CHAIN LANE

A	Planning Amendments	31/08/21	DD
Rev.	Amendments	Date	By



PROJECT ADDRESS
79 CHAIN LANE, STAINING

PROJECT TITLE

REPLACEMENT DORMER BUNGALOW

DRAWING TITLE

NEW BUILD SITE PLAN & STREET SCENE

Client	Scores@A1	
MR ROBINSON	1:100 @A1	
Drawn	Checked	Date
DDH		27/07/2021

DRAWING No. **A021/097/P/05**

Revision **A**

THIS DRAWING & CONTENTS ARE THE PROPERTY OF KEYSTONE DESIGN ASSOCI LTD. UNAUTHORISED REPRODUCTION OF THE WHOLE OR ANY PART THERE OF INFRINGES COPYRIGHT AND MAY LEAD TO PROSECUTION OF CIVIL PROCEEDINGS.

