

- DRAINAGE STORM NEW
- DRAINAGE STORM EXISTING
- DRAINAGE STORM EXISTING REMOVED
- DRAINAGE FOUL NEW
- DRAINAGE FOUL EXISTING
- DRAINAGE FOUL EXISTING REMOVED
- DRAINAGE COMBINED NEW
- DRAINAGE COMBINED EXISTING
- DRAINAGE COMBINED EXISTING REMOVED


EXTERNAL FINISHES SCHEDULE	
1	Walls – Brickwork with white detailing and cap stone
2	Flat Roof – Green sedum roof with rainwater harvesting and PV Panels
3	Windows – White uPVC/Aluminium/Timber
4	Doors – White uPVC/Timber/Composite
5	Patio Doors - White uPVC/Aluminium framed
6	RWP/ Gutters - Black uPVC downpipes, guttering
7	Black painted metal stair/balustrade
8	
9	
10	
11	
12	
13	
14	
15	

- Parapet 9230
- New Roof 9000
- Second Floor 6100
- First Floor 3100
- Ground Floor 0




1 Proposed Front Elevation
1 : 100

- Rear Parking 590

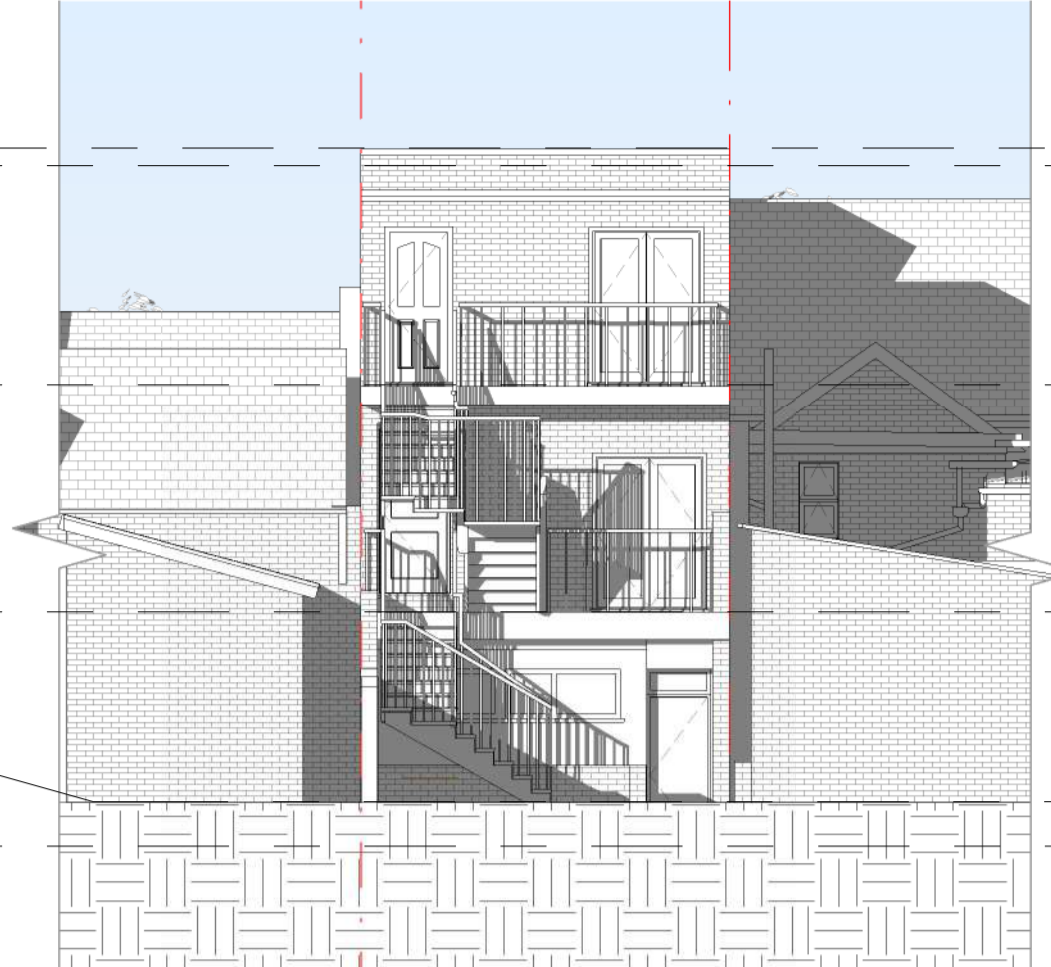

2 Proposed Rear Elevation
1 : 100


- Parapet 9230
- New Roof 9000
- Second Floor 6100
- First Floor 3100
- Ground Floor 0

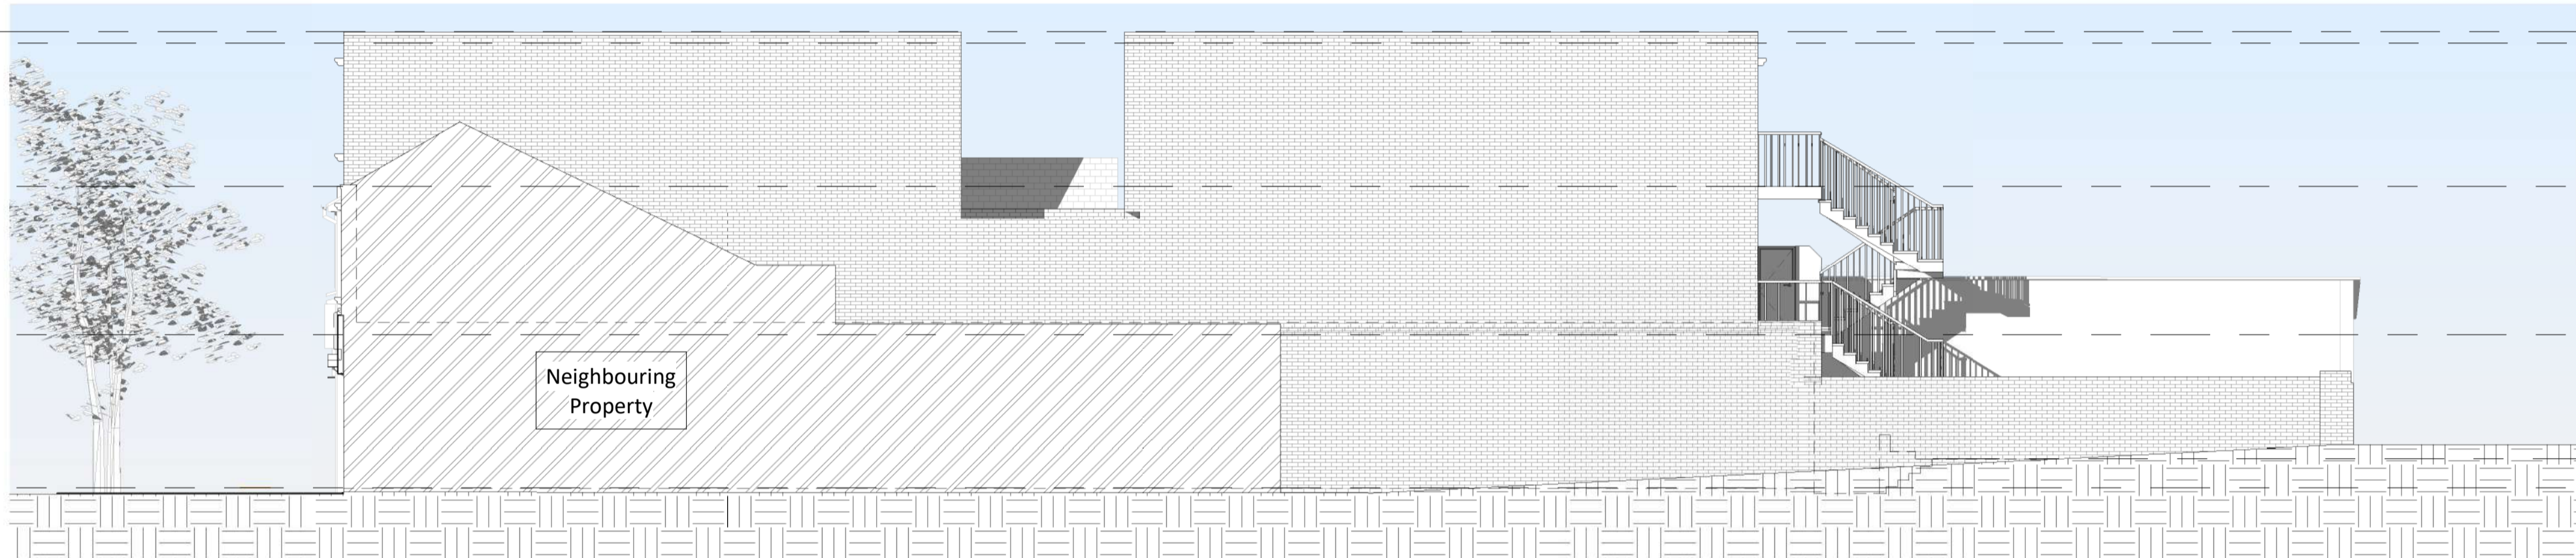

3 Proposed Right Elevation
1 : 100

- Parapet 9230
- New Roof 9000
- Second Floor 6100
- First Floor 3100
- Rear Parking 590
- Ground Floor 0

- Parapet 9230
- New Roof 9000
- Second Floor 6100
- First Floor 3100
- Rear Parking 590
- Ground Floor 0

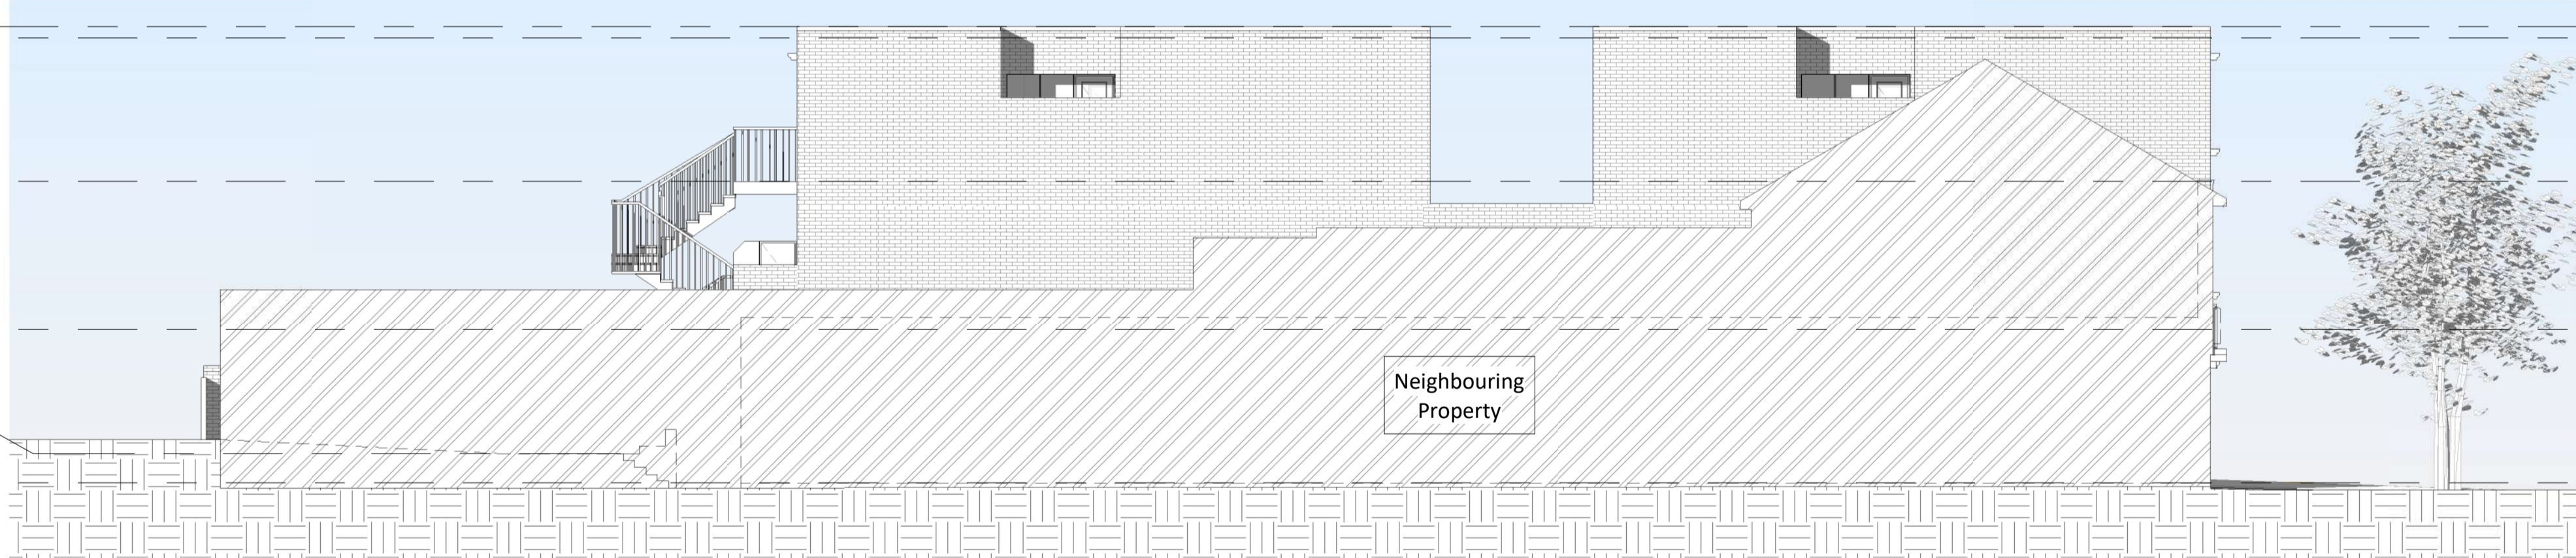

4 Proposed Left Elevation
1 : 100

- Parapet 9230
- New Roof 9000
- Second Floor 6100
- First Floor 3100
- Ground Floor 0

- Parapet 9230
- New Roof 9000
- SF Ceiling 8600
- Second Floor 6100
- FF Ceiling 5600
- First Floor 3100
- GF Ceiling 2600
- Rear Parking 590
- Ground Floor 0



5 Proposed Section
1 : 100

- Parapet 9230
- New Roof 9000
- SF Ceiling 8600
- Second Floor 6100
- FF Ceiling 5600
- First Floor 3100
- GF Ceiling 2600
- Ground Floor 0



Amendments :		
Rev	Date	Description

Project:
**148 Broadway,
Bexleyheath,
Kent. DA6 7DW**

Title:
**Planning Drawings
Proposed Elevations & Sections**

Bluelime Retail Ltd /
Bluelime Home Design LLP.
Design, Project
Management, Build

Thames Innovation Center,
Veridion Way, Veridion
Park, Erith, Kent DA18 4AL

blue lime®

Tel: 01322 521026

**148 Broadway
Proposed 4x 1 Bed Flat Development**

Drawn by: M.J.G Scale: 1 : 100 © A1 Date: 21/05/2021

Drawing number: BL/DRG/2145/ 05 Rev:

Do not scale from this drawing. Dimensions to be checked on site.

