




Scale 1:50

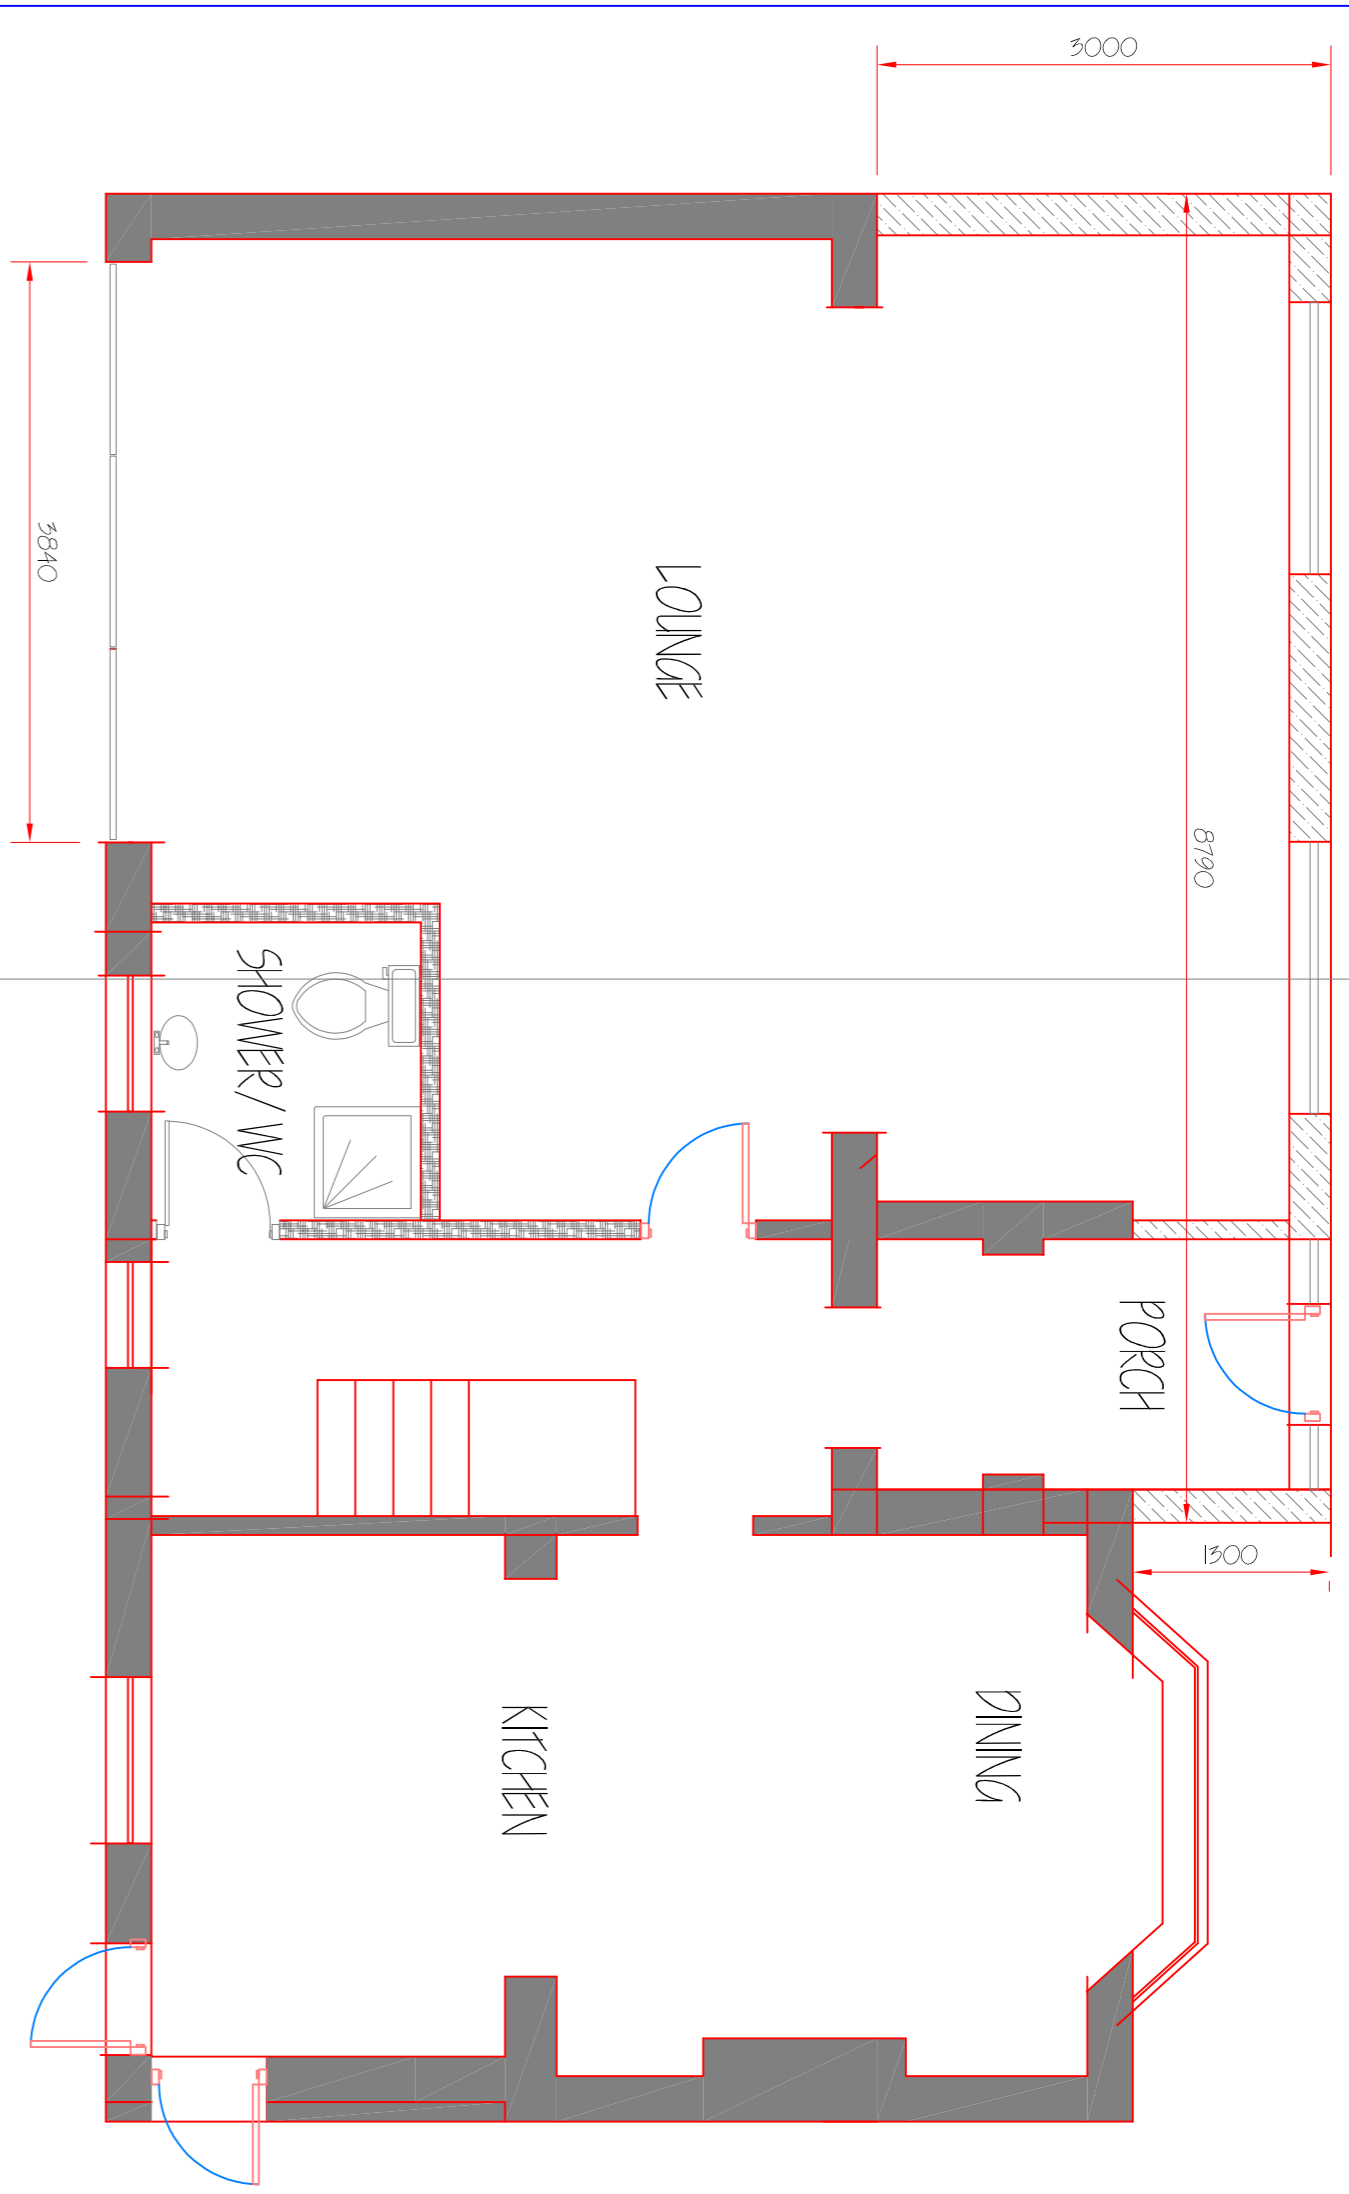

PROPOSED GROUND FLOOR PLAN

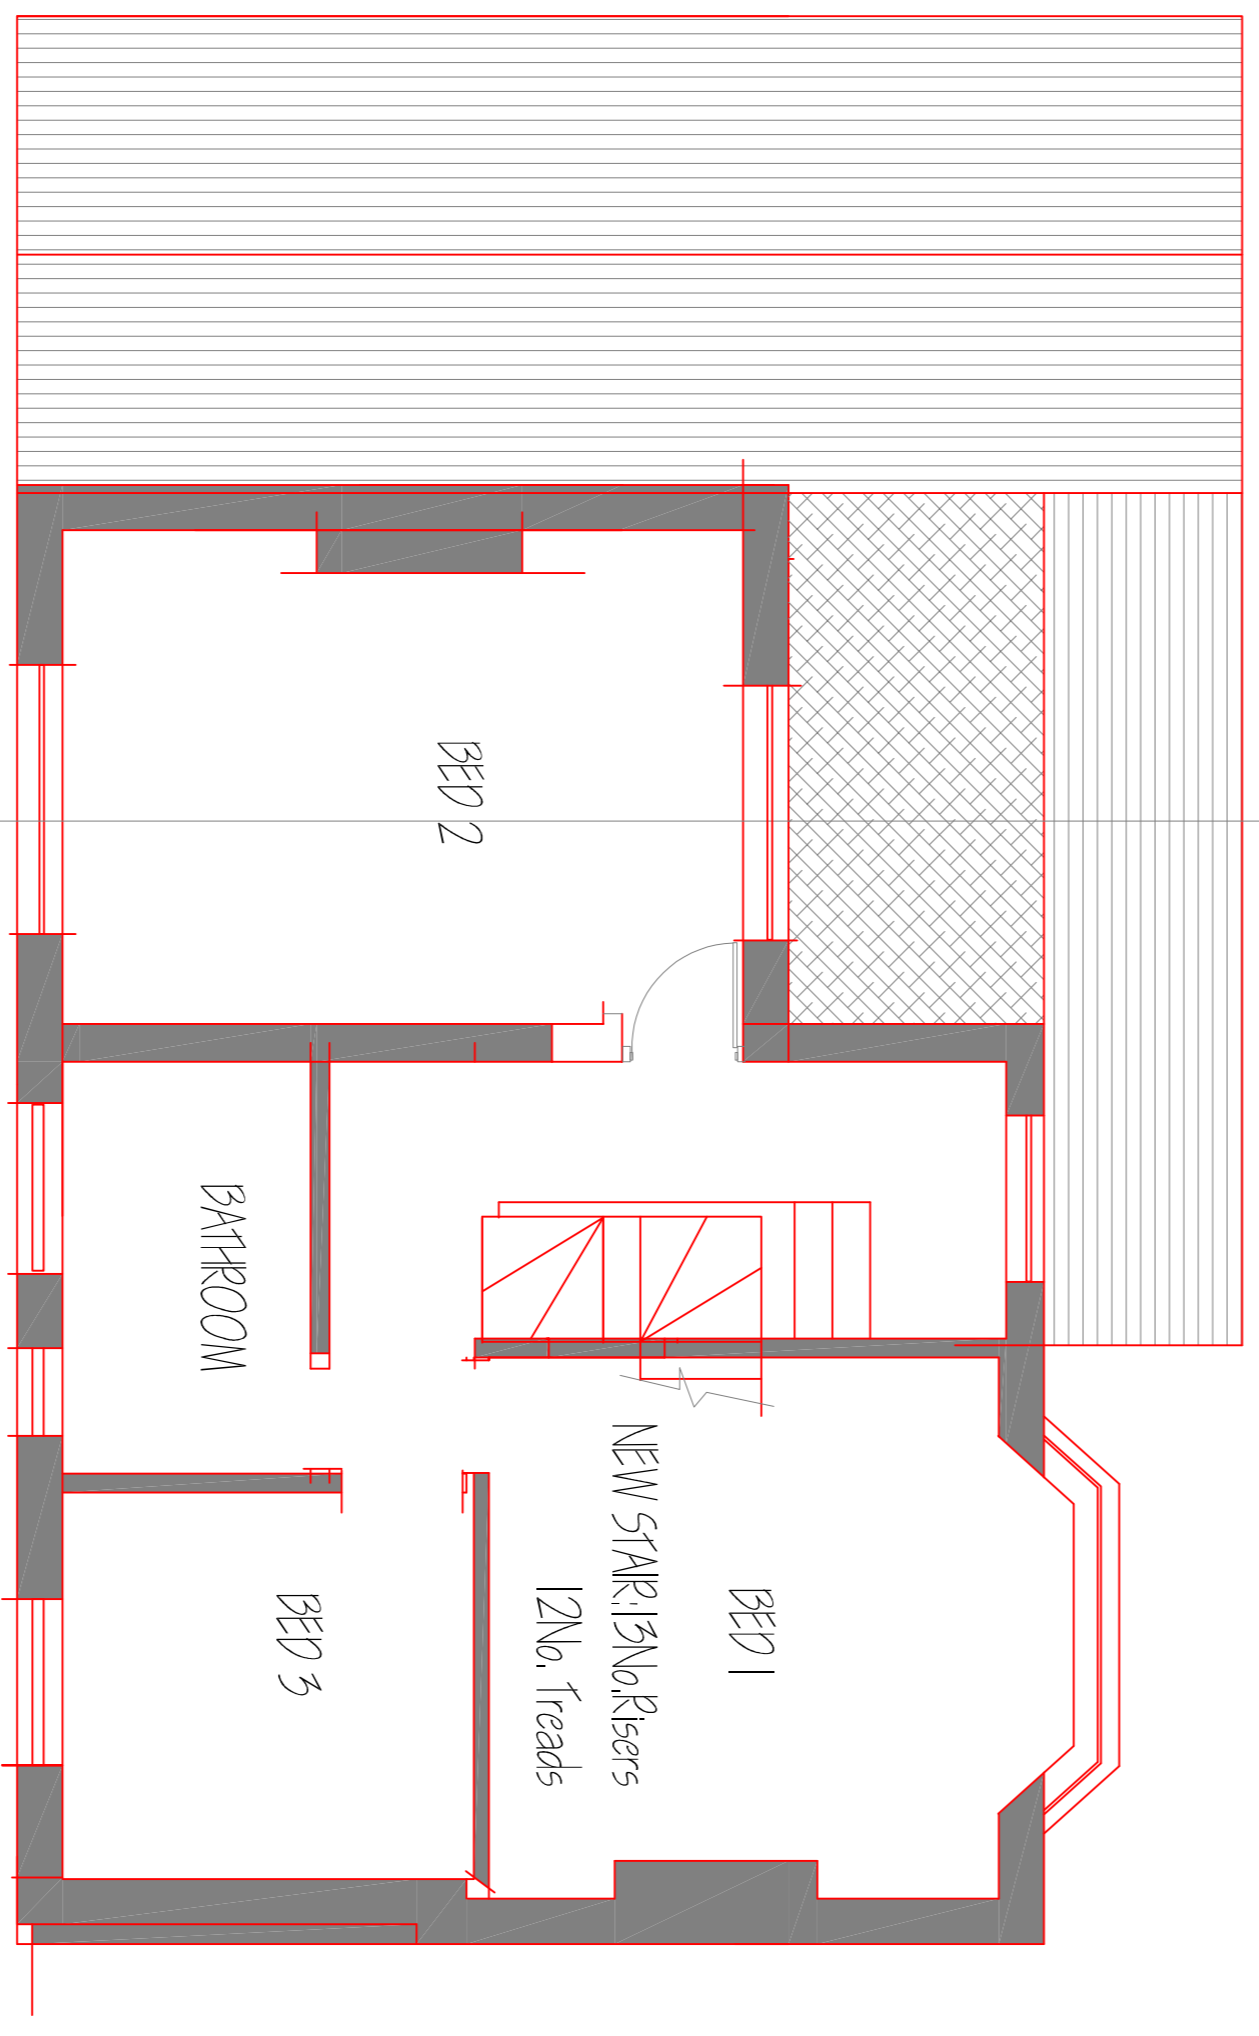


PROPOSED FIRST FLOOR PLAN

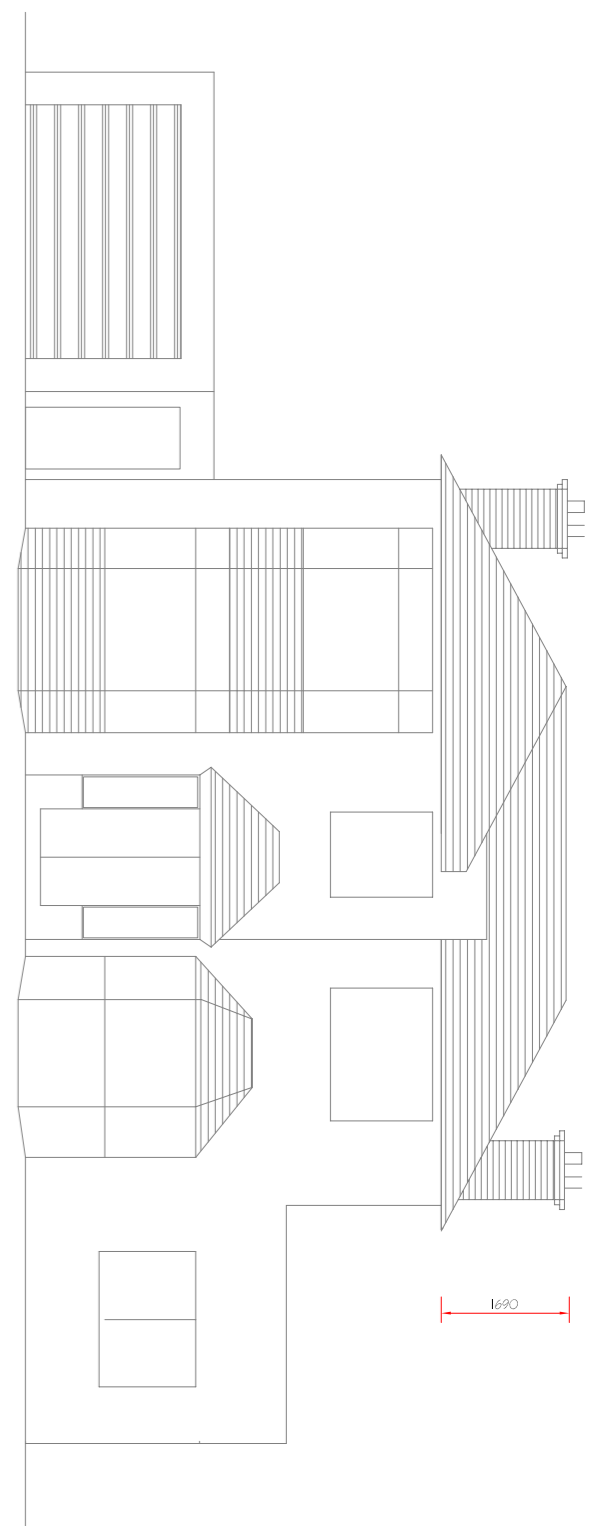


EXISTING FRONT ELEVATION


Scale 1:100

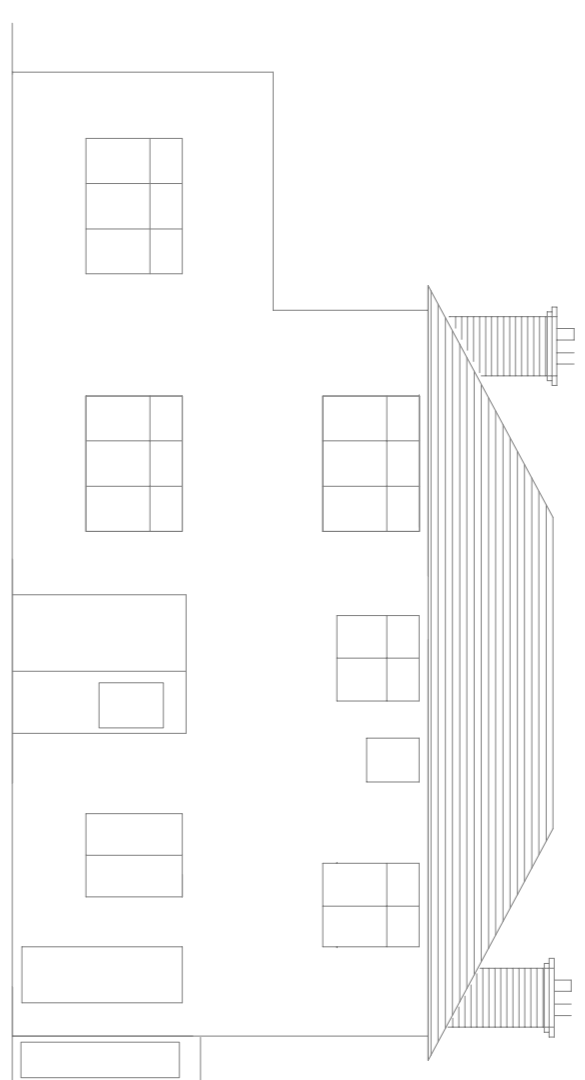


EXISTING REAR ELEVATION

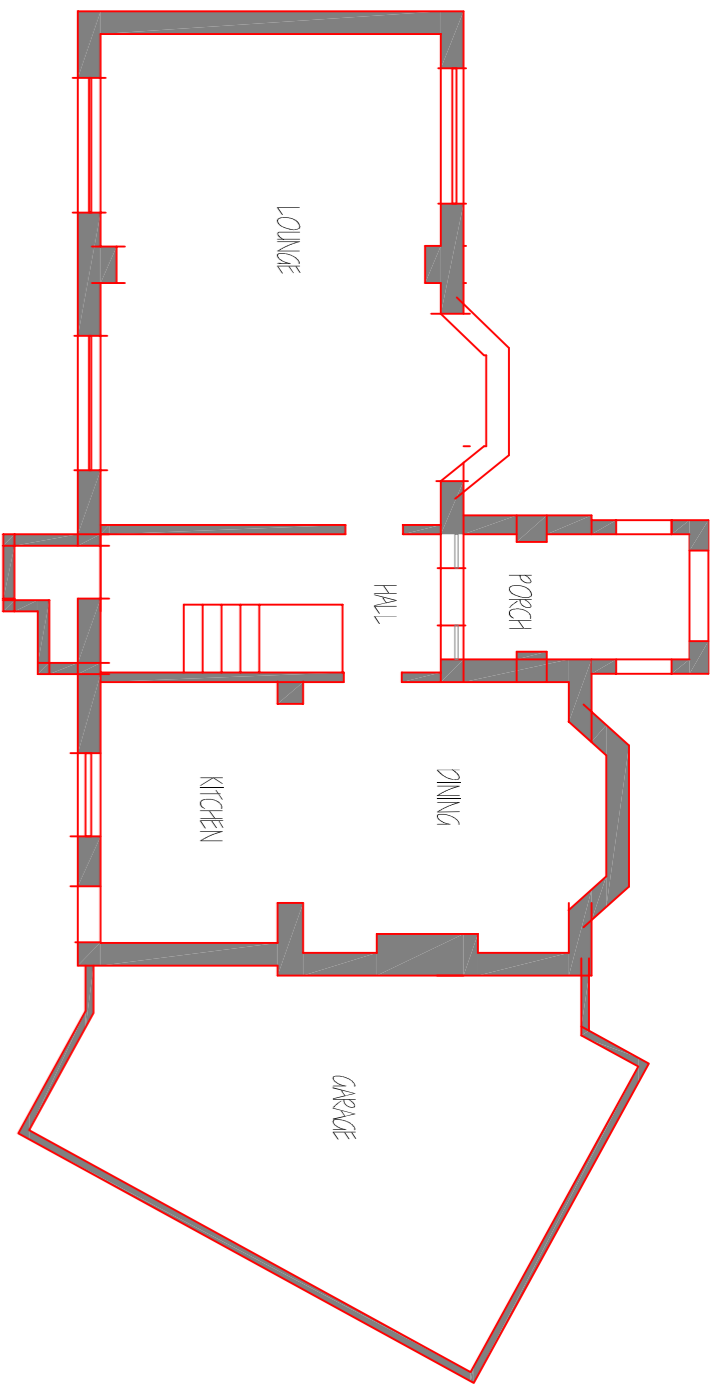

EXISTING GROUND FLOOR PLAN

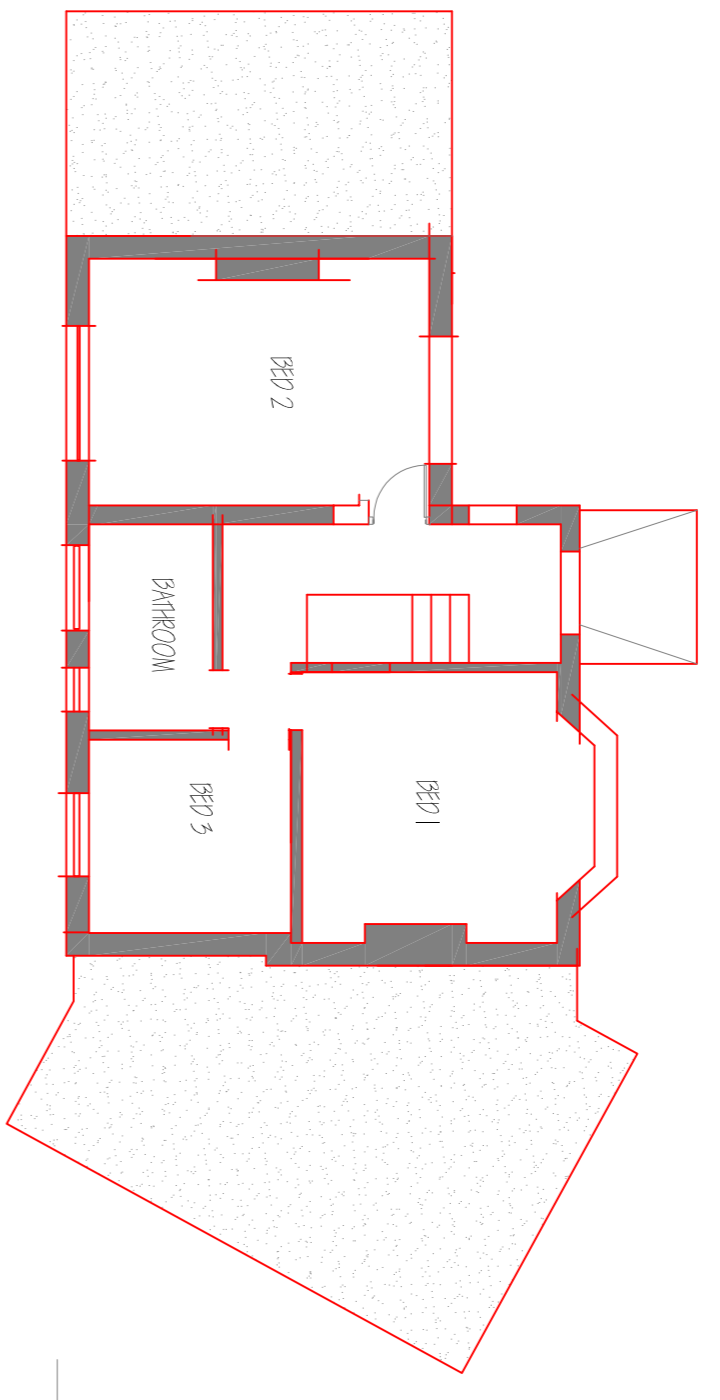


EXISTING FIRST FLOOR PLAN

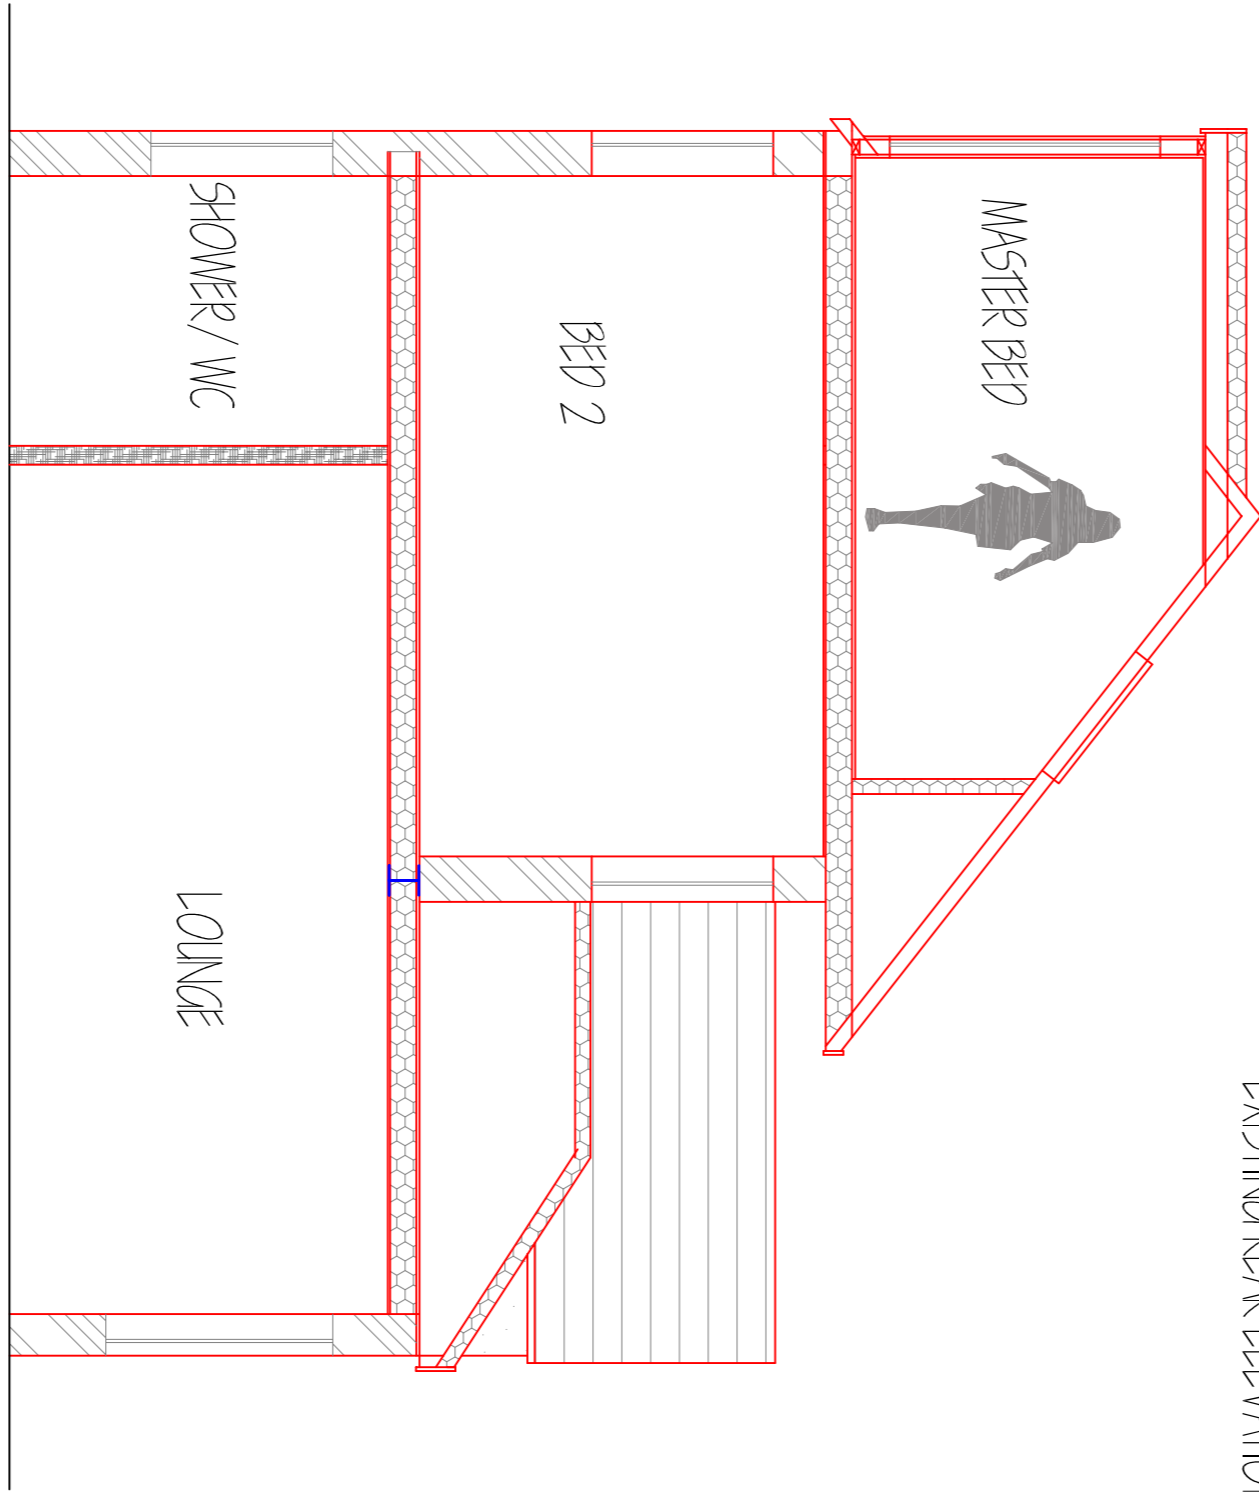

SECTION A-A


Scale 1:50

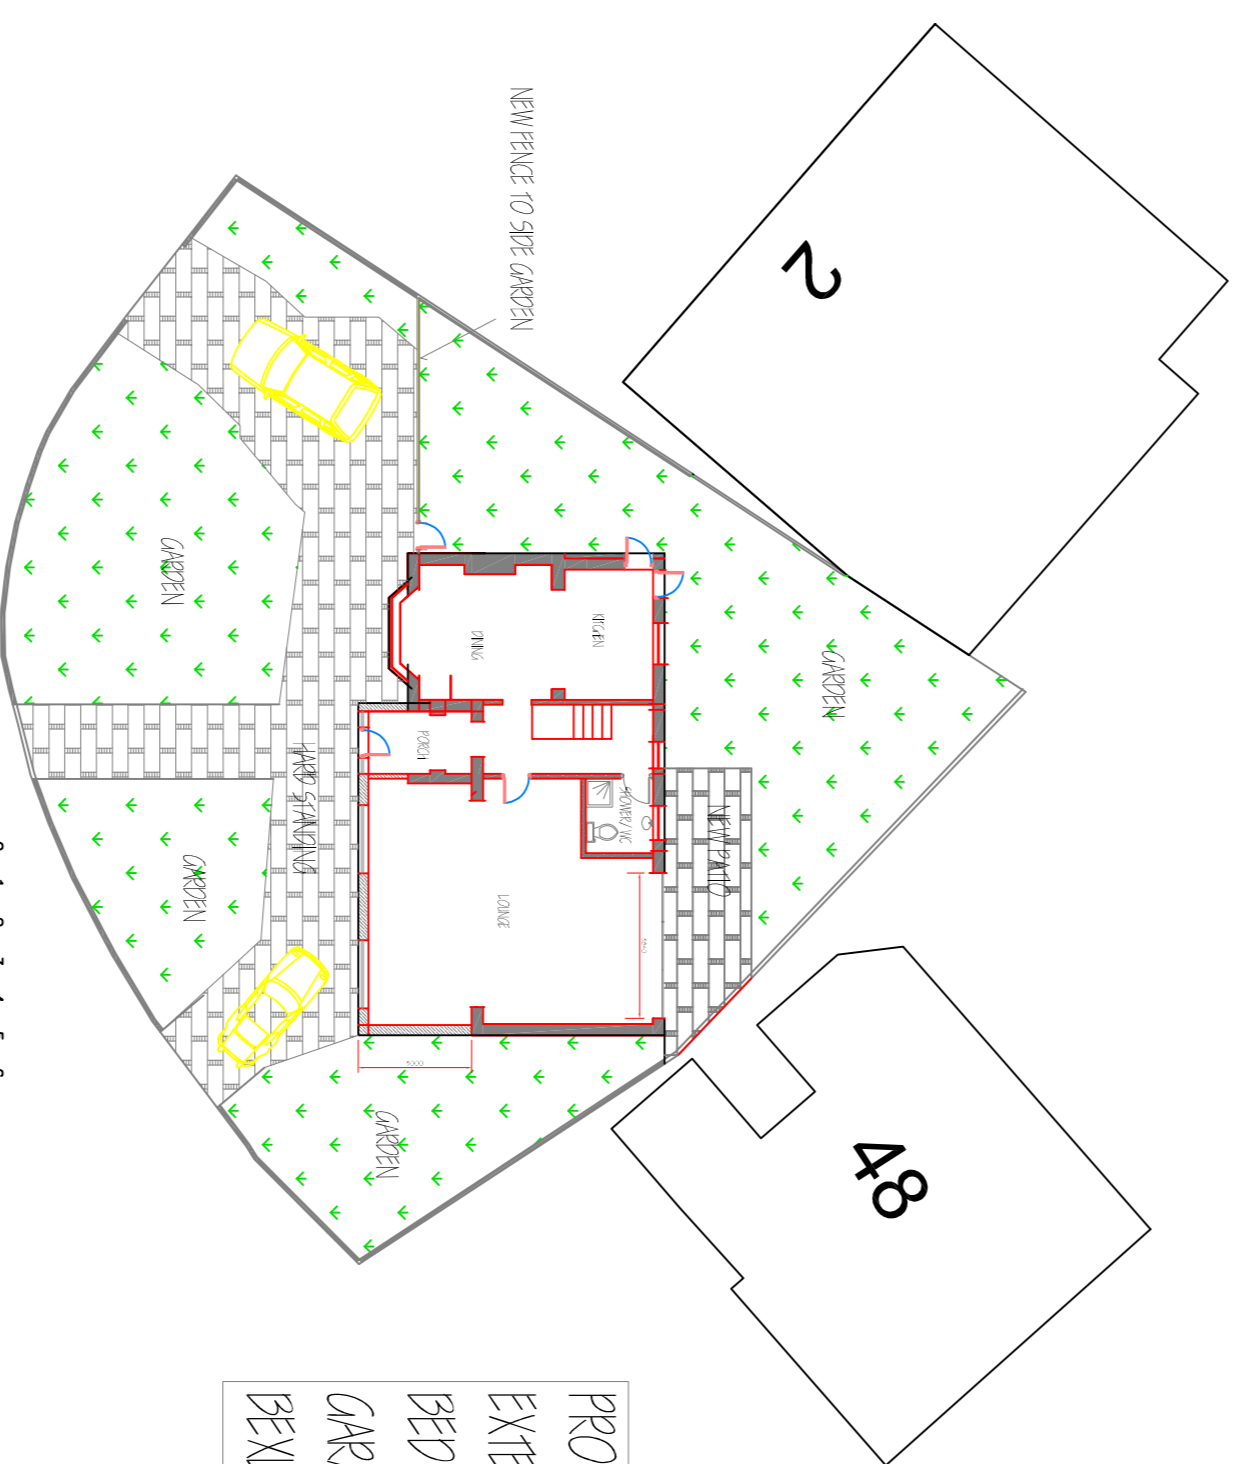


PROPOSED NEW WINDOW GARAGE TO BE DEMOLISHED ENTRANCE TO REAR GARDEN

Scale 1:200


PROPOSED SINGLE STOREY FRONT ELEVATION
 EXTENDED ROOF INCORPORATING A MASTER
 BEDROOM EN-SUITE - DEMOLITION OF SIDE
 GARAGE TO: 50 REP HOUSE LANE
 BEYLEHEATH DR6 BLD Mr. Mrs Farram Aug '21

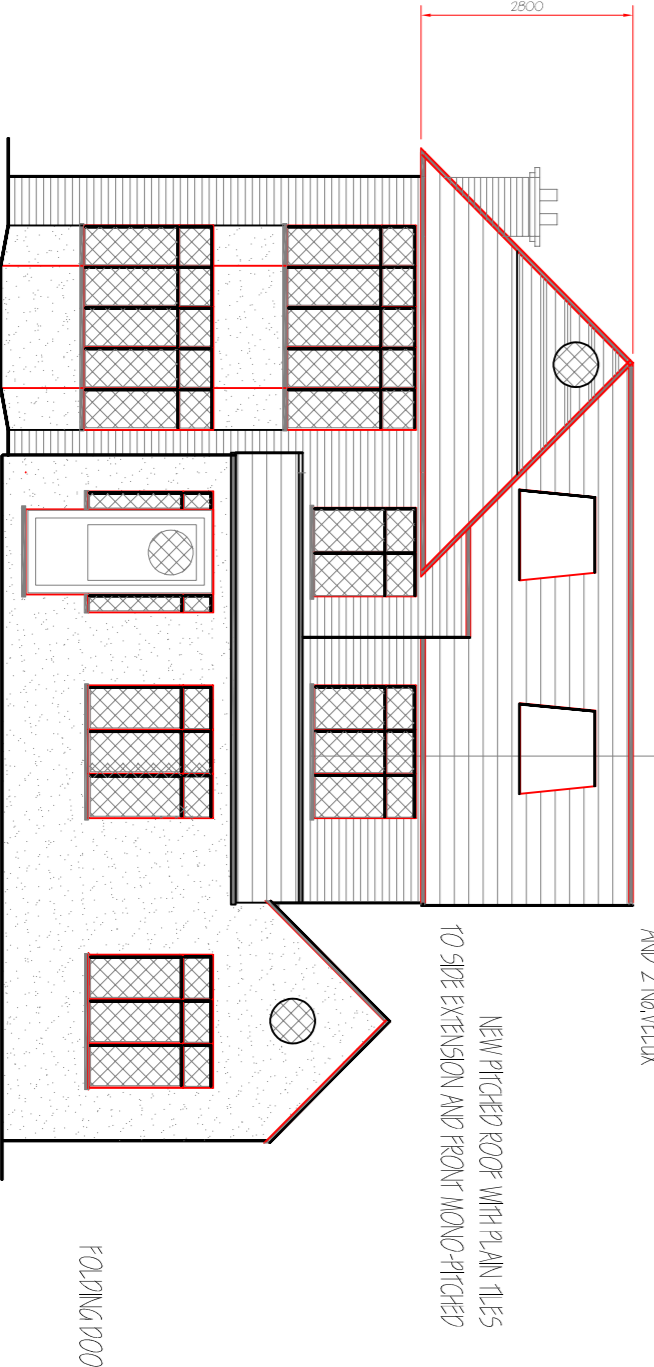


PROPOSED FRONT ELEVATION

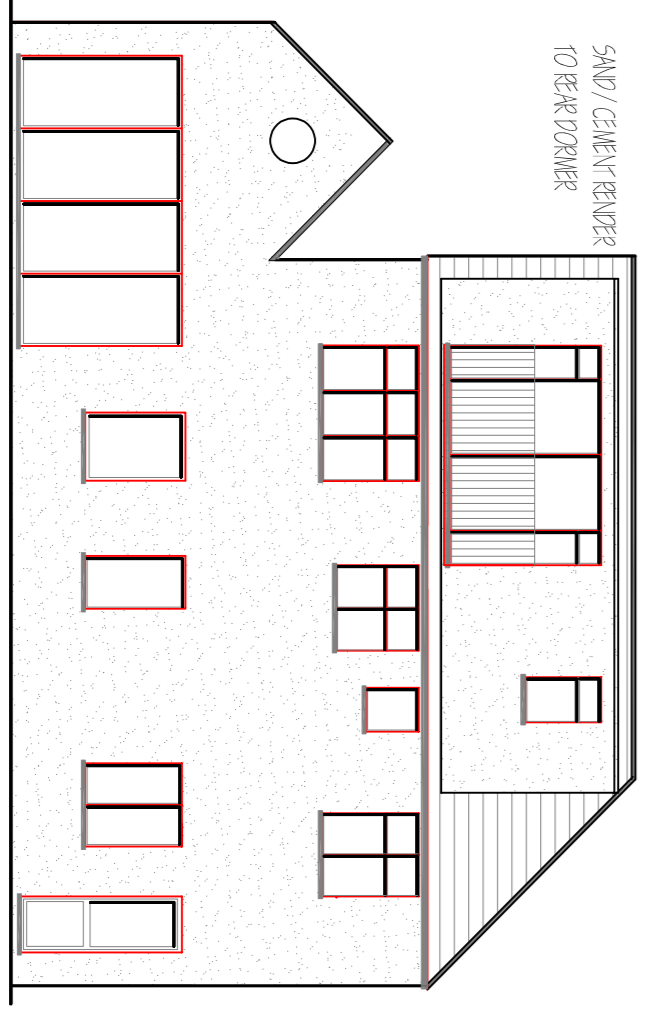


PROPOSED REAR ELEVATION

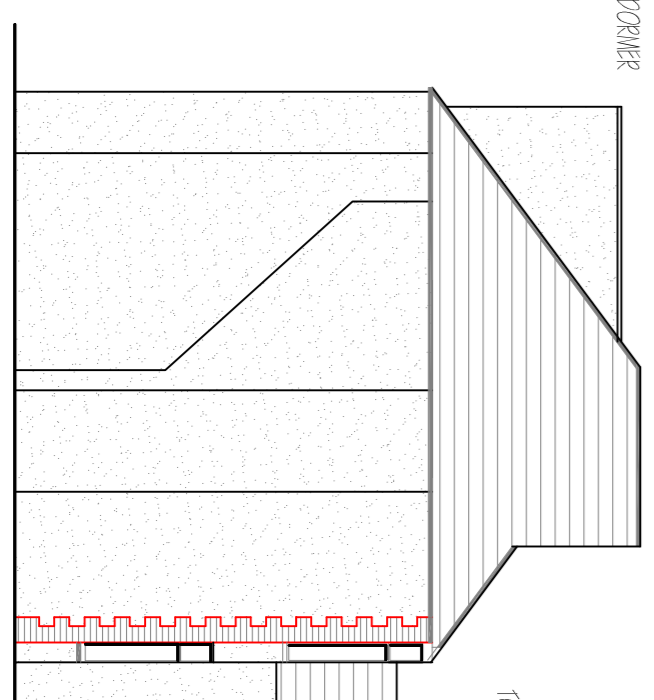

PROPOSED SIDE ELEVATION

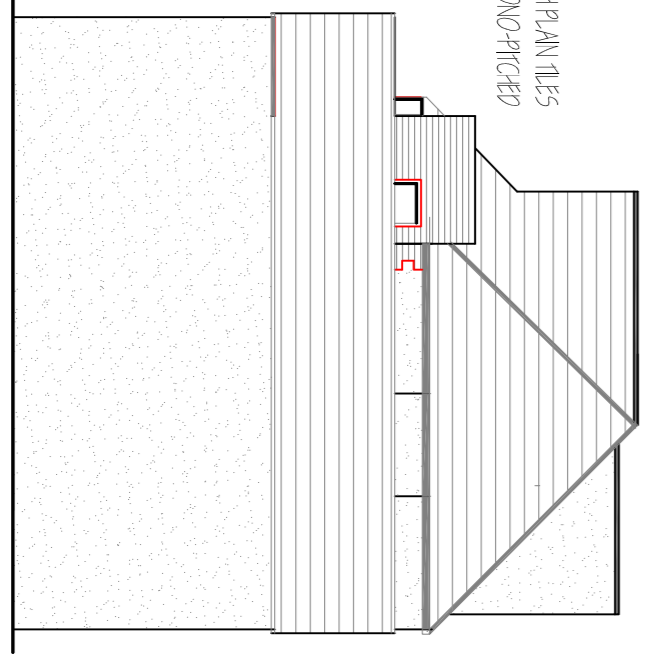

PROPOSED SIDE ELEVATION

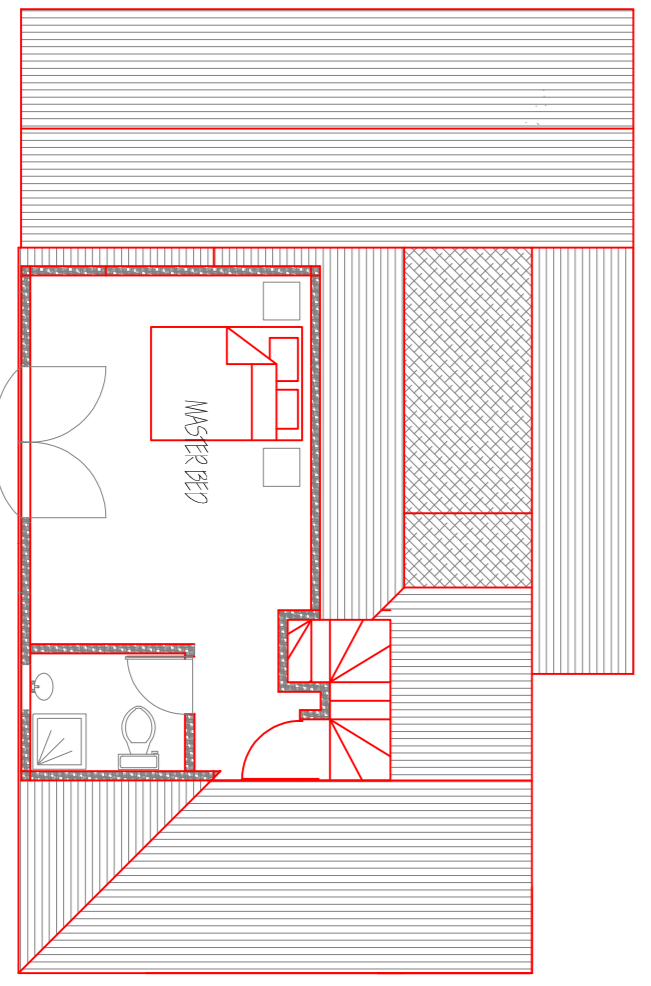

PROPOSED LOFT PLAN

Scale 1:100