



Notes:

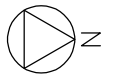

REVISION	DATE	AMENDMENT
A	01/01/18	FIRST ISSUE

ANY ORDINANCE SURVEY DATA USED IS BASED UPON THE ORDINANCE SURVEY MAP WITH THE SANCTION OF THE COMMISSIONER OF THE ENVIRONMENT. SPECIAL ORDINANCE SURVEY RESERVE. ORDINANCE SURVEY RESERVE (ORDSRS). NO RESPONSIBILITY CAN BE TAKEN FOR ANY RELIANCE BASED ON THE INFORMATION CONTAINED HEREIN.

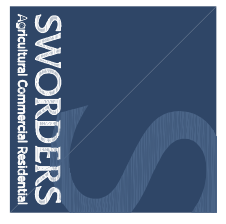


SURVEYORS| PLANNERS| ARCHITECTS
 THE GATEHOUSE, HADHAM HALL, LITTLE HADHAM, WARE, HERTS SG11 2EB
 Phone (01279) 771188 Fax (01279) 771187 E-mail post@sworders.com

**SLADACRE BARN, BATH ROAD
 BLAGDORN, BRISTOL**

TITLE:
**LOCATION AND SITE
 PLAN**

7/2018 SIZE: A3L
 SCALE: VARIES
 CLIENT NO. WIL2264

DRAWING NO. 218138 PL 102
 REVISION A

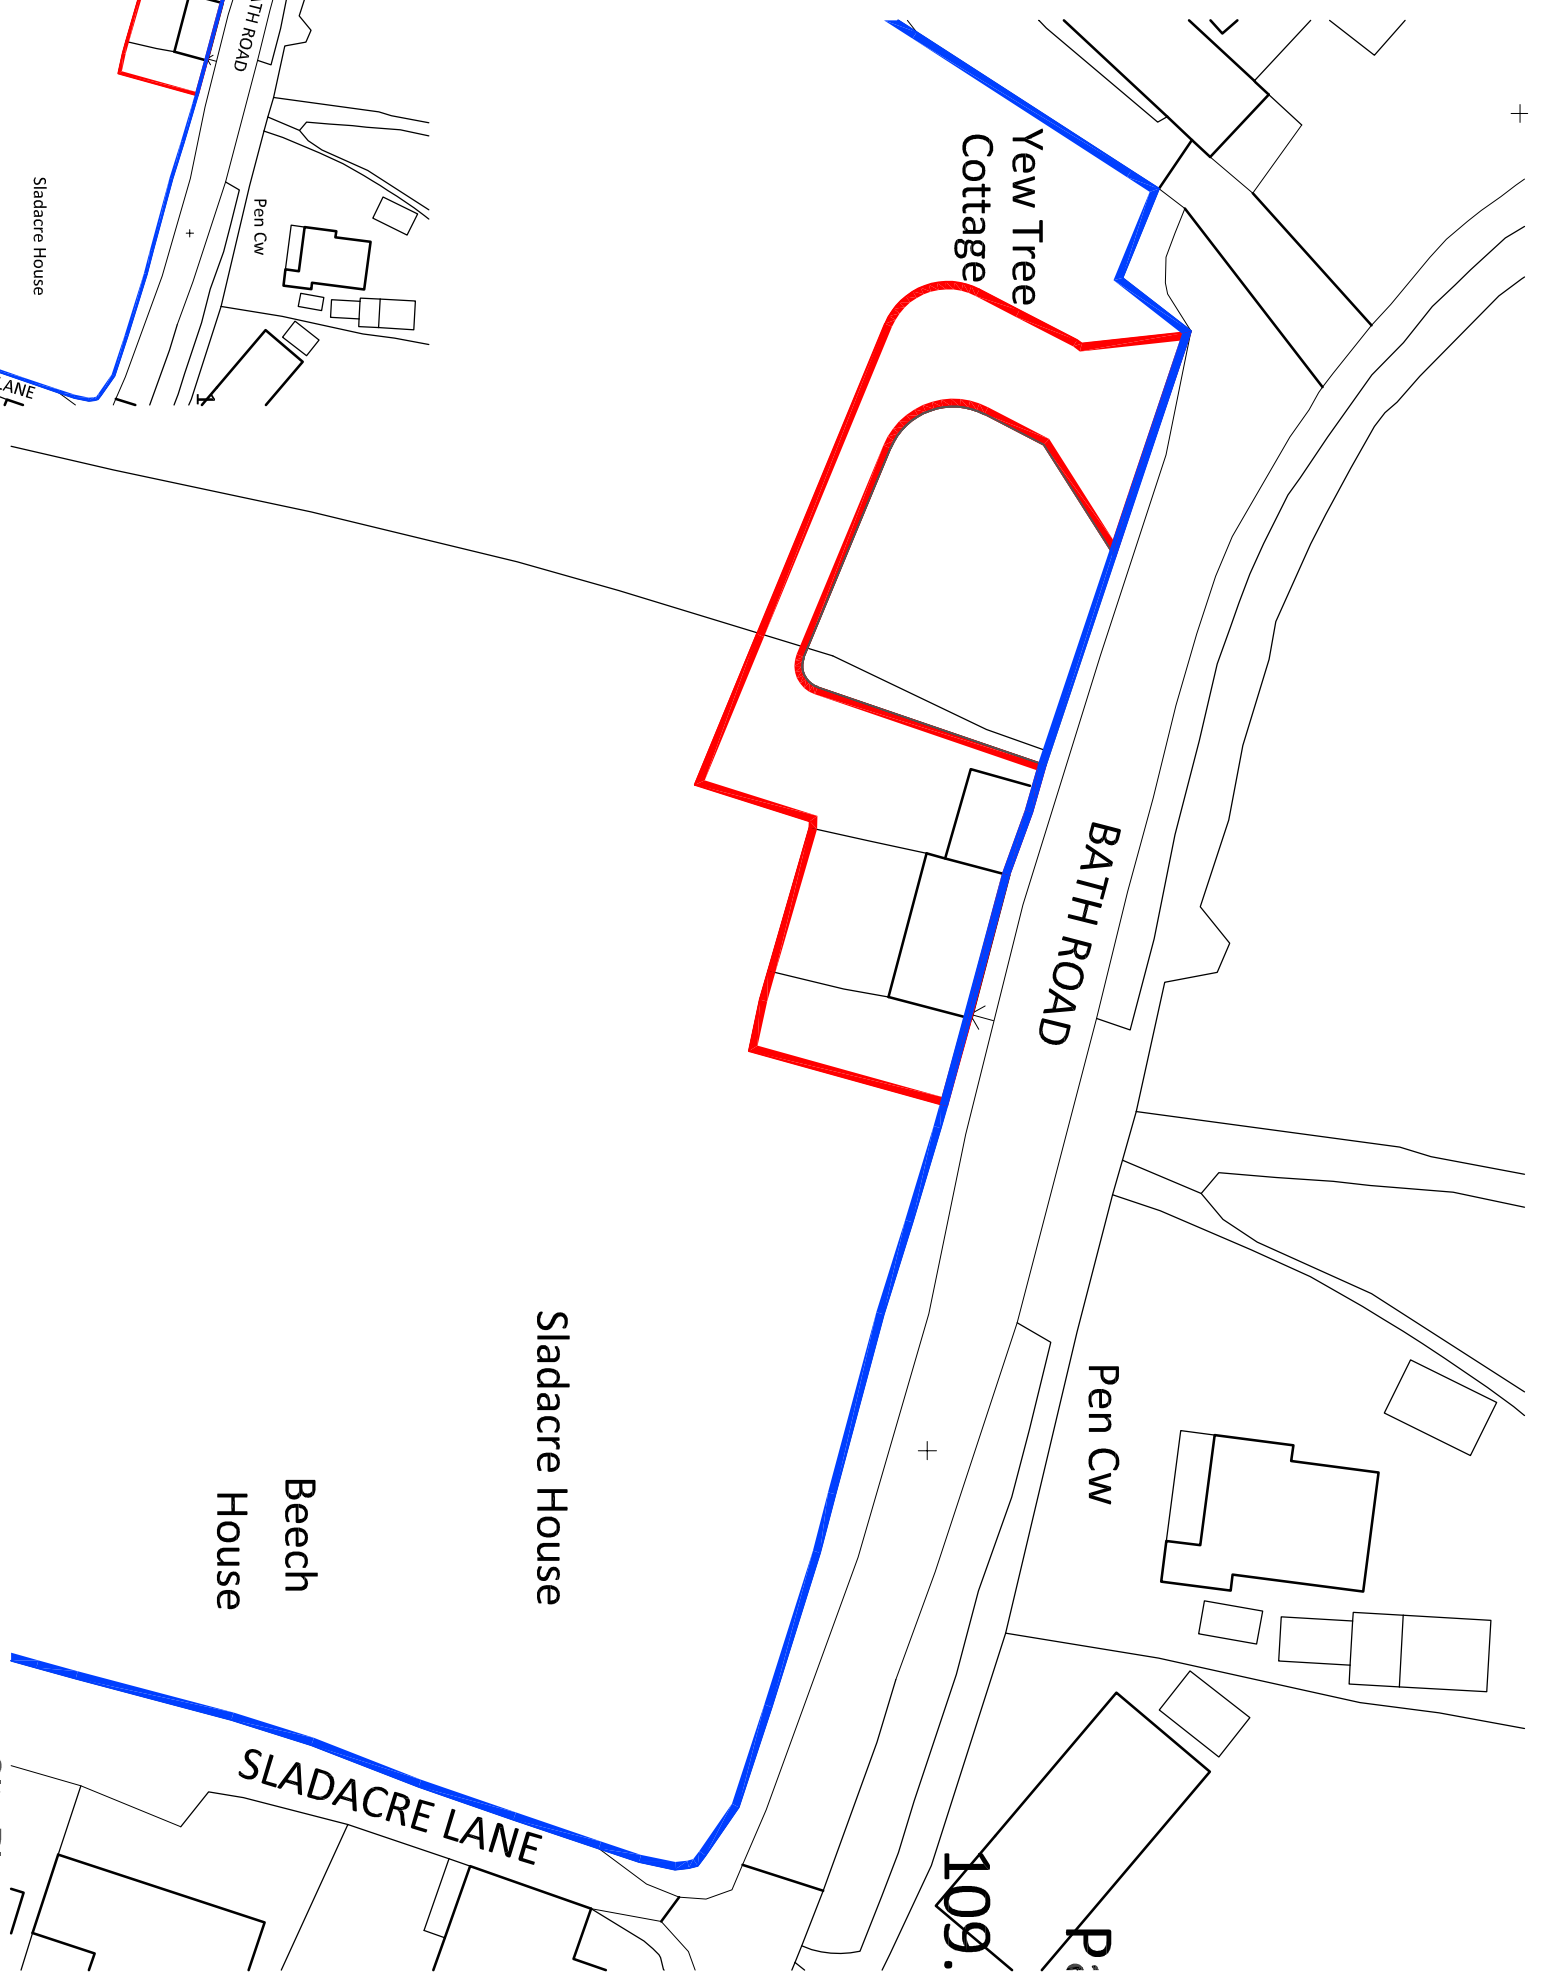

Site Plan
 Scale 1:500 at A3
 Metres

Site Location Plan
 Scale 1:1250 at A3

