




This drawing is the copyright of TD Architectural Consultancy Limited. It is for planning application purposes only & may not be reproduced in whole or in part without permission. Drawings lodged for planning purposes are not to be used for any other purpose in accordance with the Copyright (Material Open to Public Inspection) (Marking of Copies of Plans and Drawings) Order 1990 and must carry the relevant copyright restriction note.

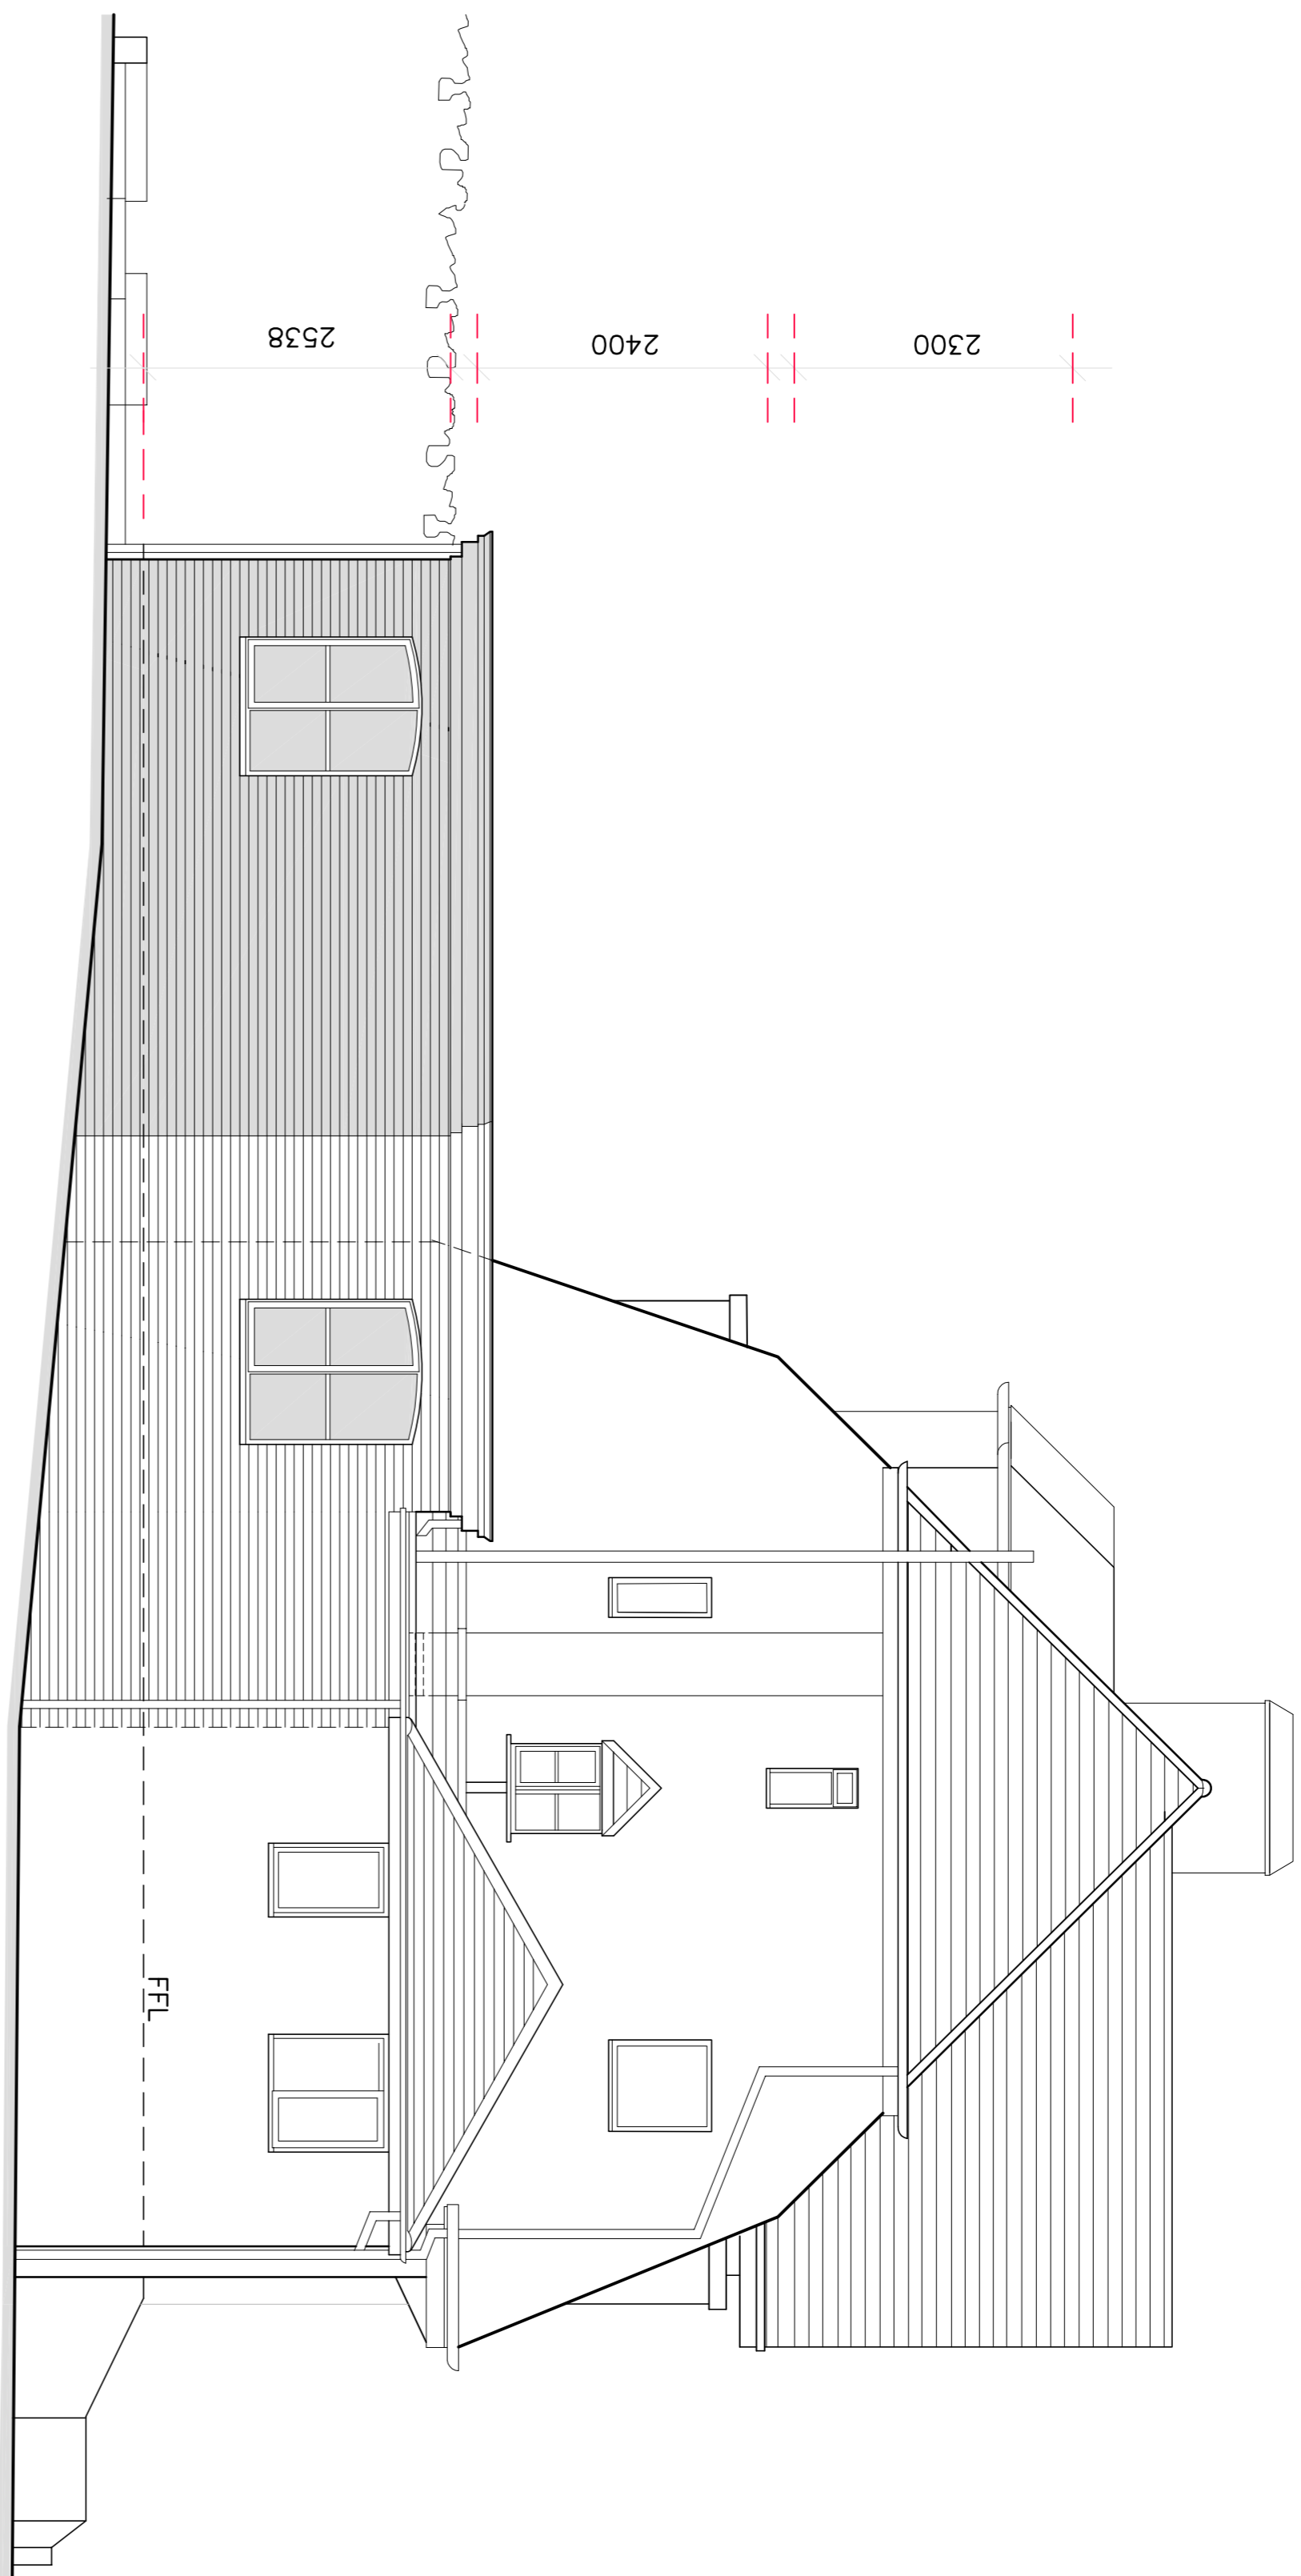


PROPOSED SIDE ELEVATION

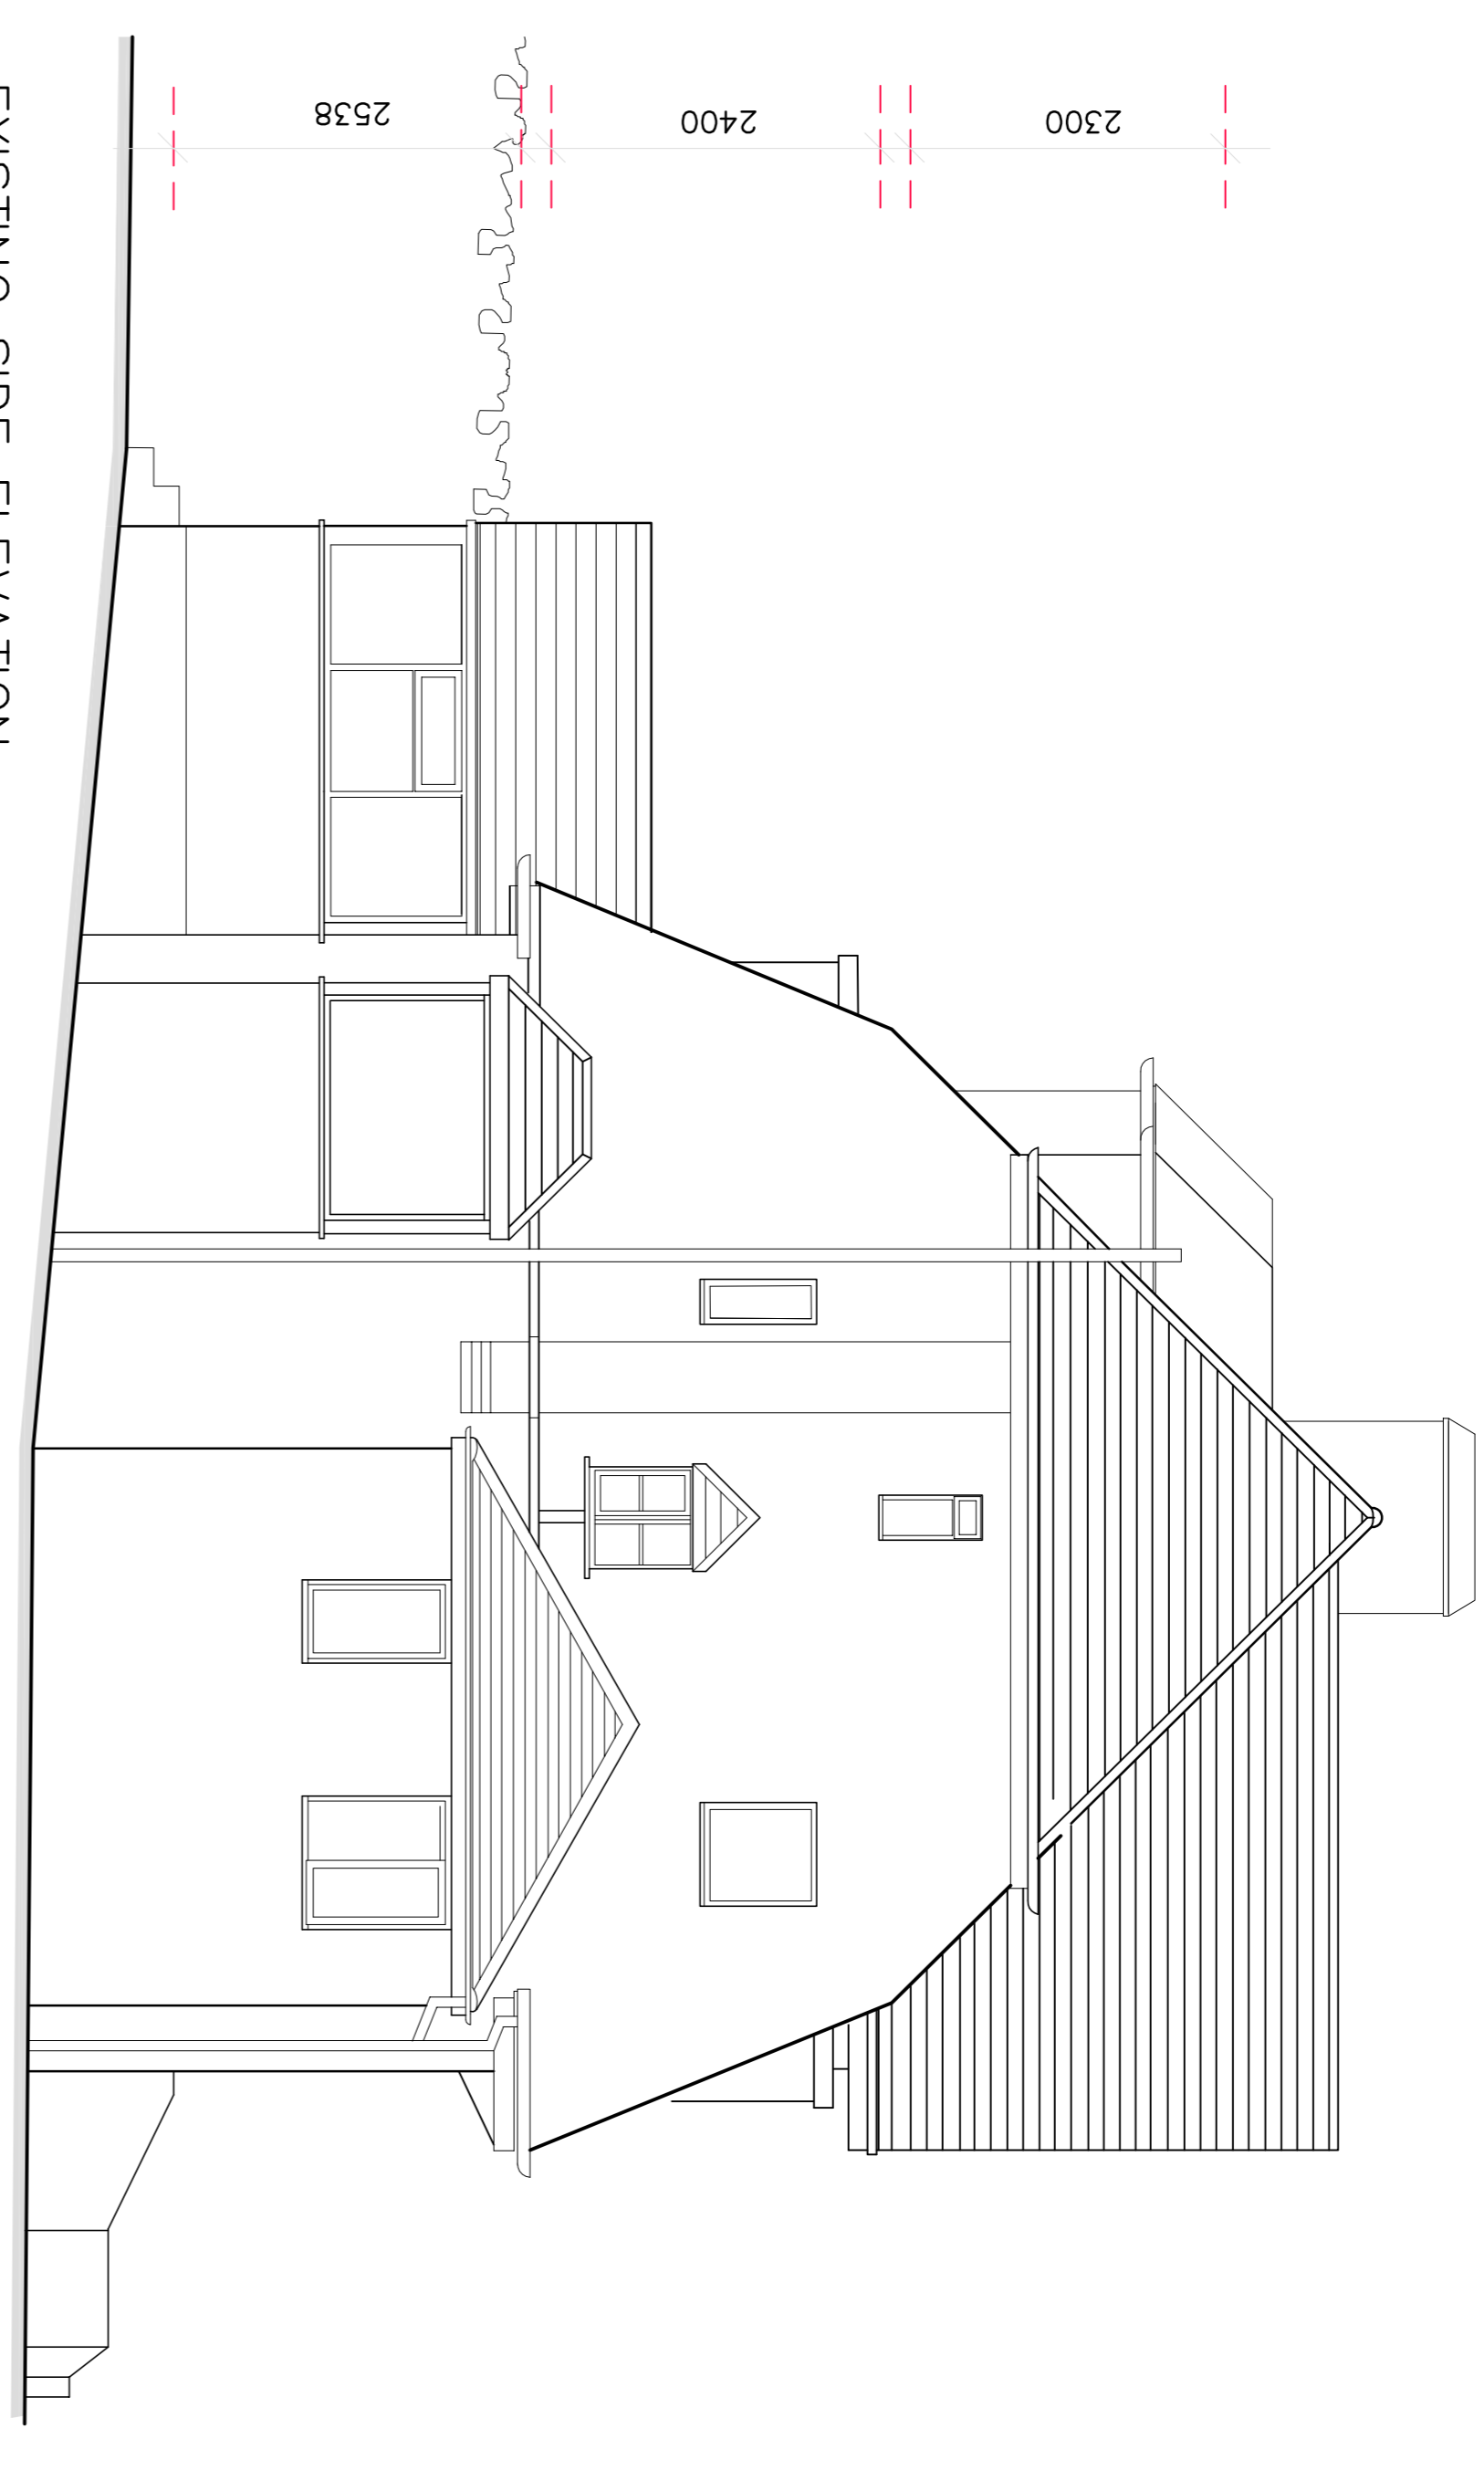

EXISTING SIDE ELEVATION

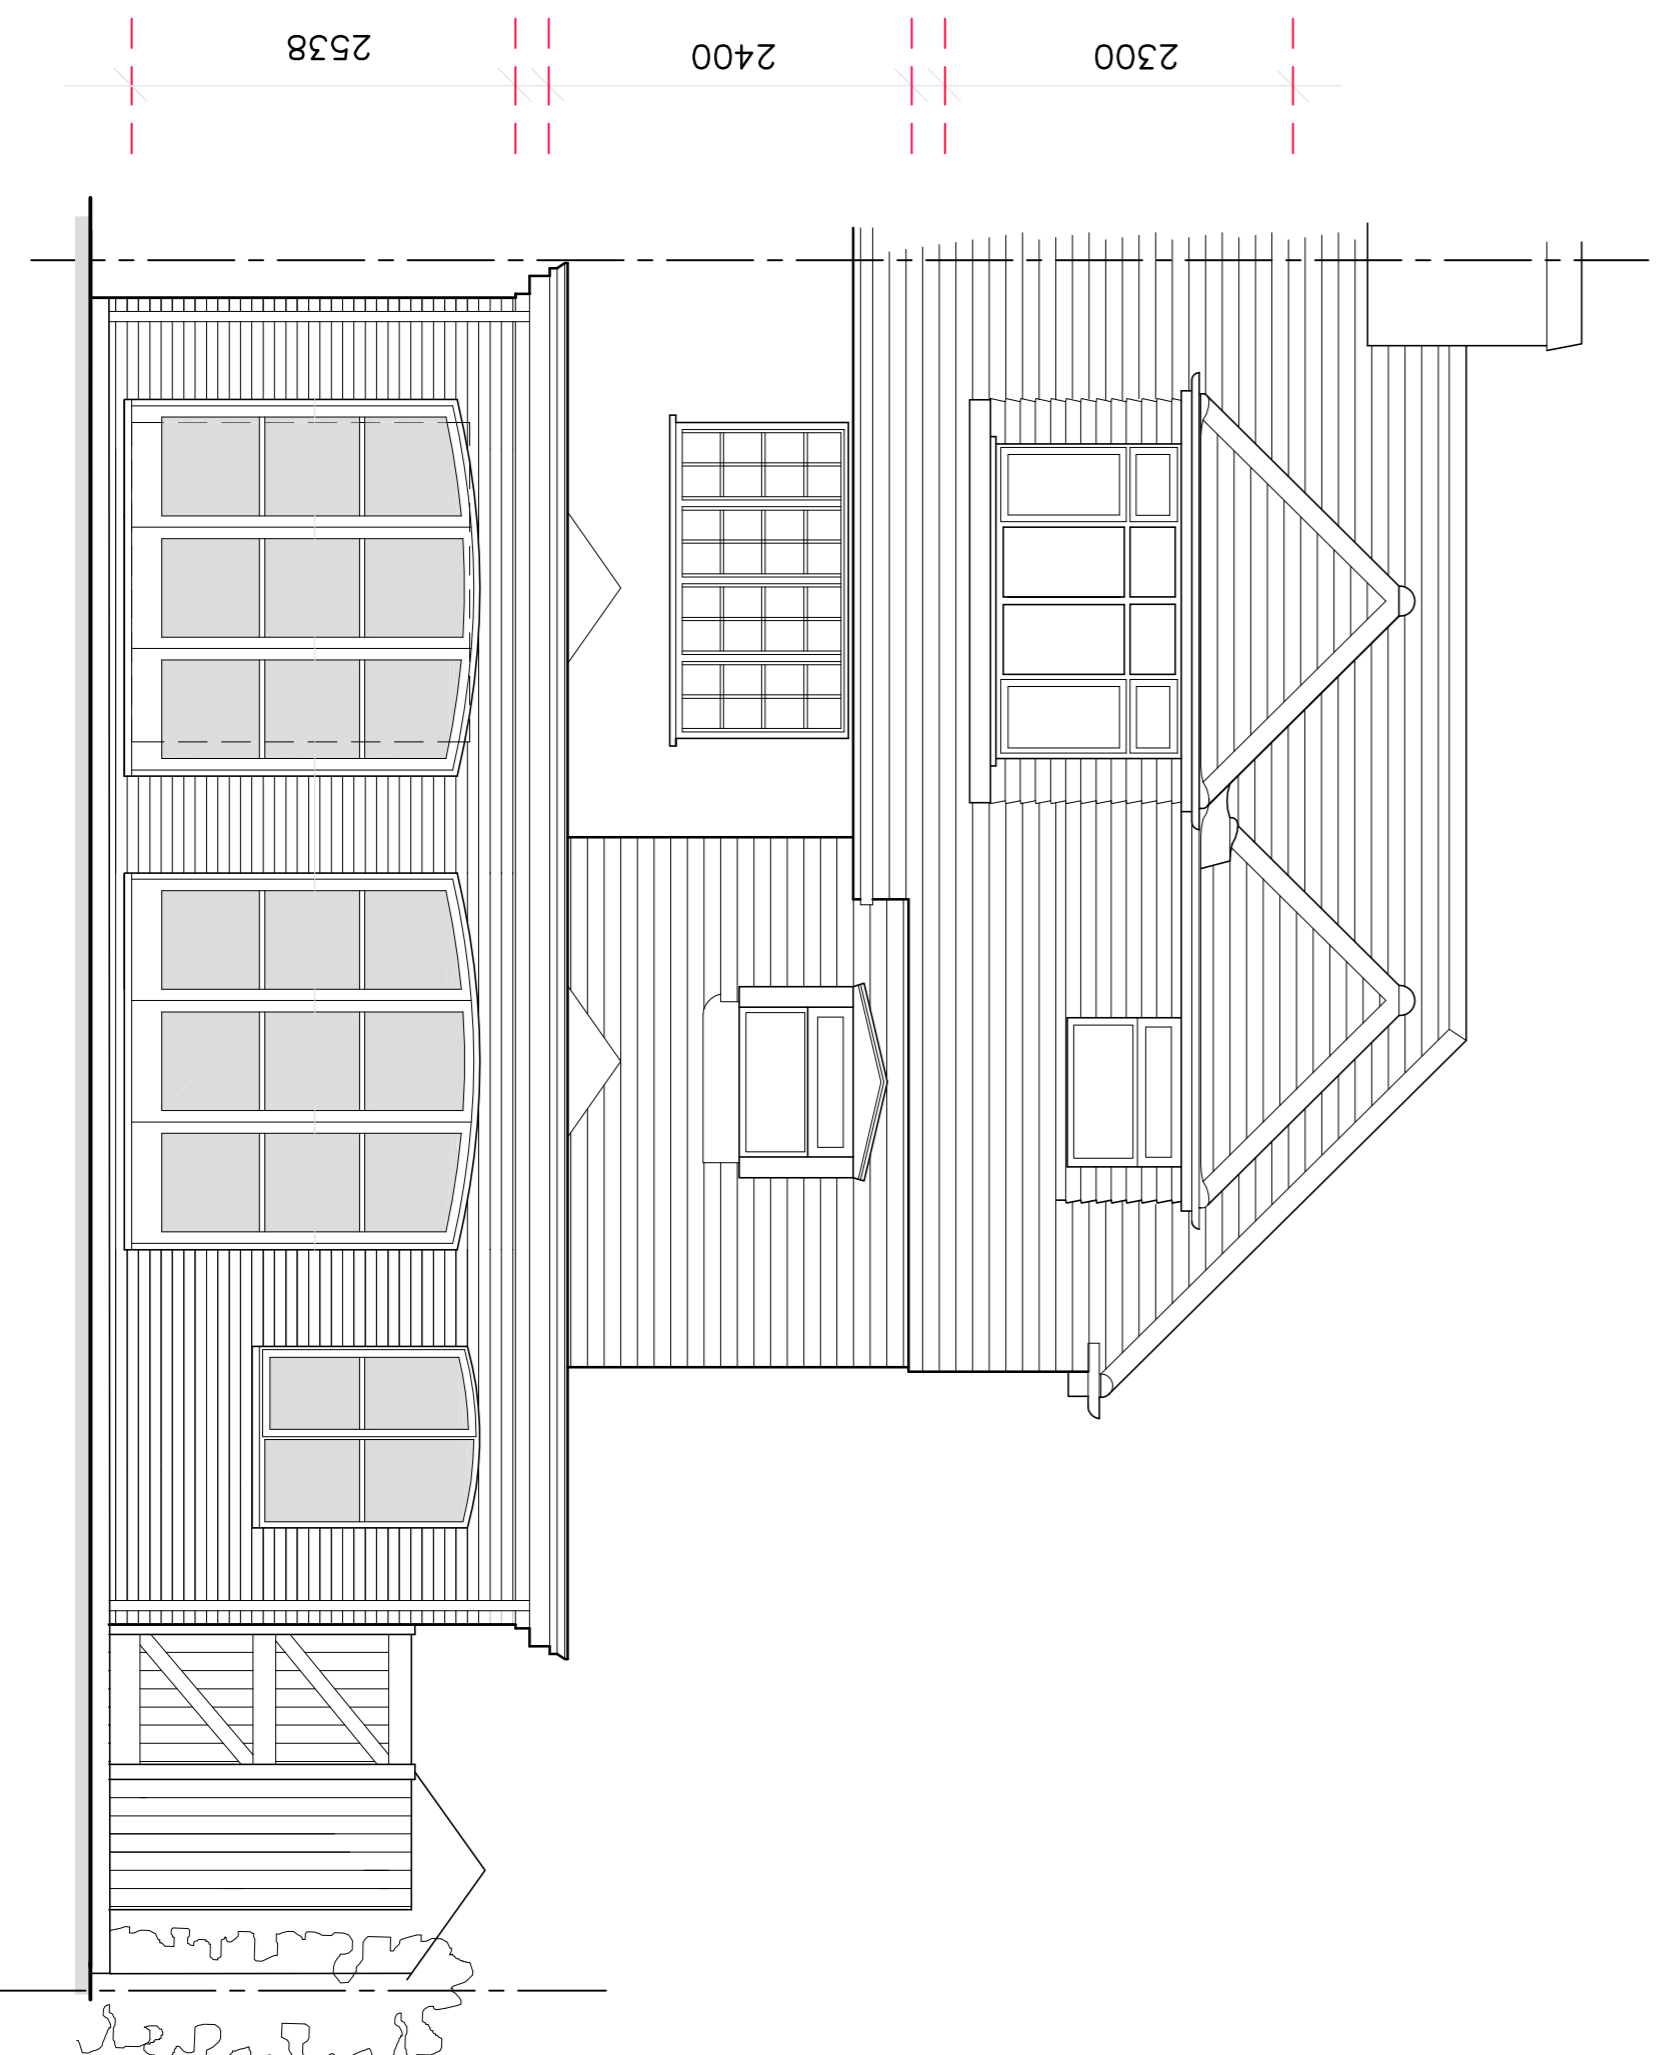

PROPOSED REAR ELEVATION

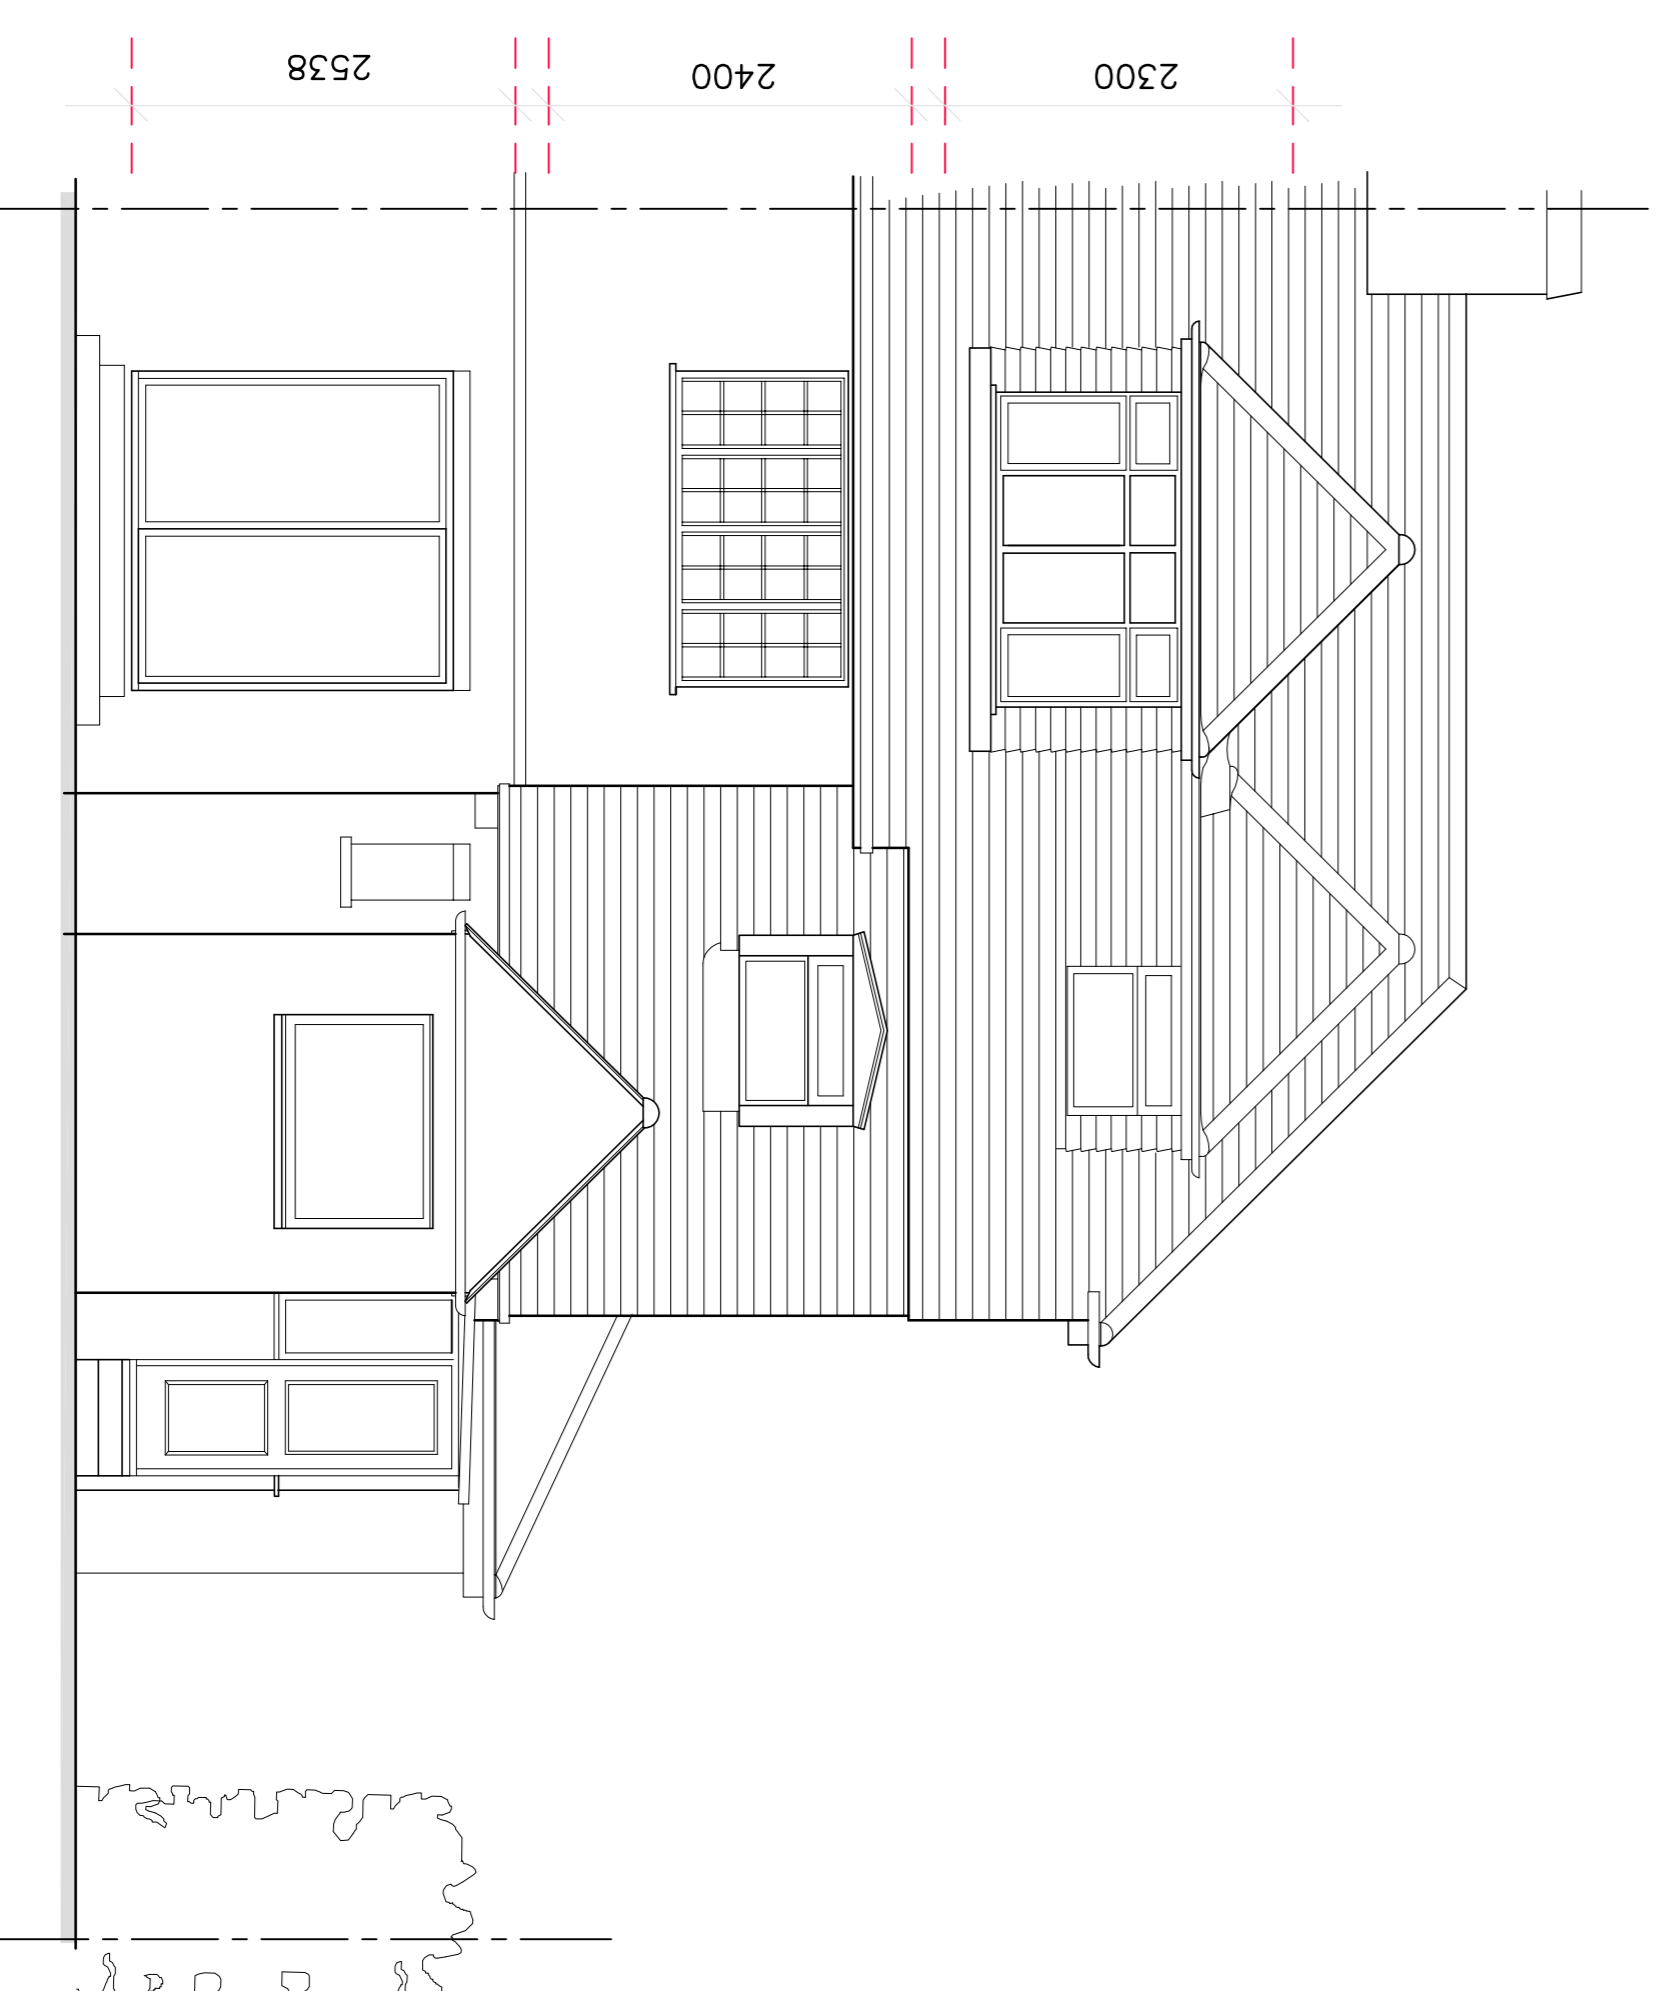

EXISTING REAR ELEVATION

A Sept 2021 Elevations revised
 Rev. Date Description By

T D Architectural Consultancy

Downham Studio, Lewes Road, Ringmer, East Sussex, BN8 5QB.
 T: 01323 814851 Email: tlevordae@aol.com

Client
Mr & Mrs Azor.

Project
**12 Surrenden Close,
 Brighton, BN1 8EB.**

Drawing
**New single storey rear addition -
 Elevations**

Date	Scale	Status	Drawn
August 2021	1:50 @ A1	Feasibility	Tcd

Drawing No.
415/ P /4A