




EXISTING ARRANGEMENTS

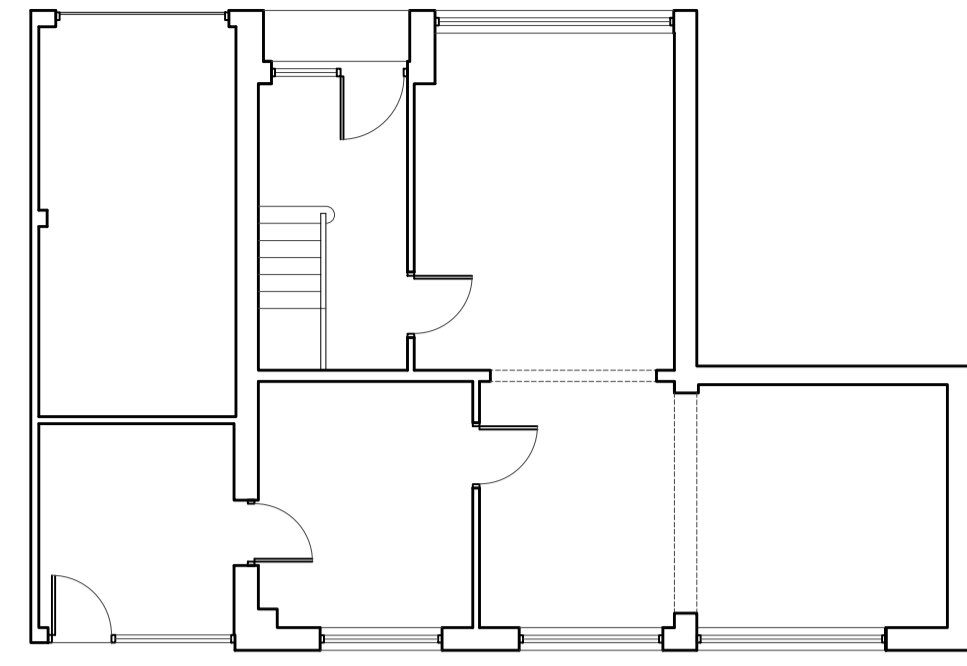


GROUND FLOOR PLAN
SCALE 1:100

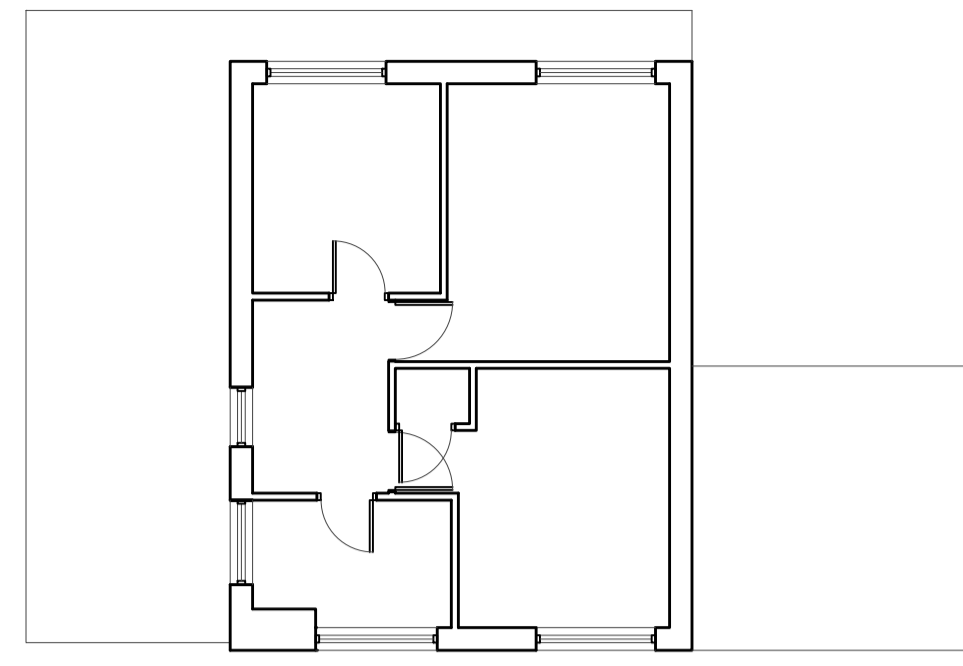


FIRST FLOOR PLAN
SCALE 1:100

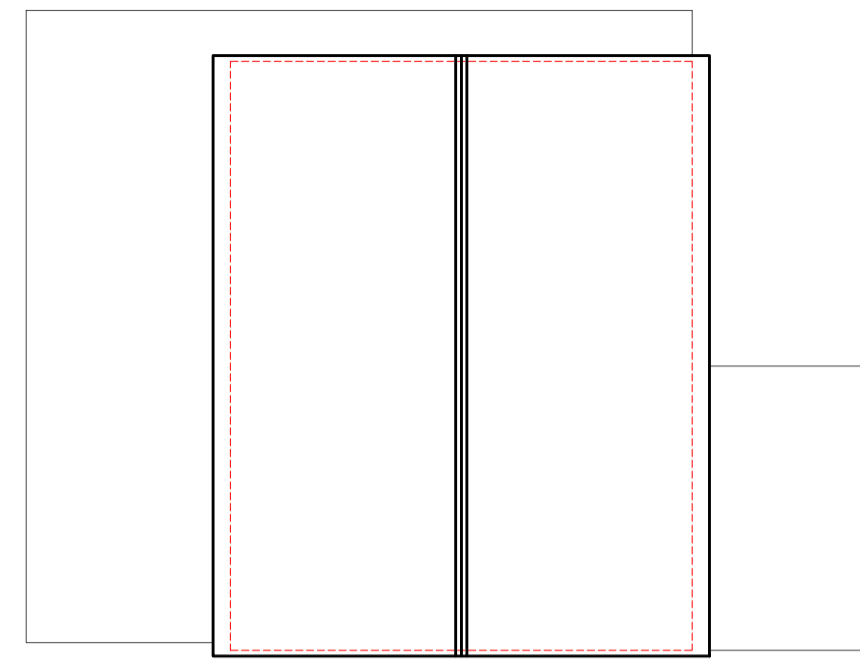


ROOF PLAN
SCALE 1:100

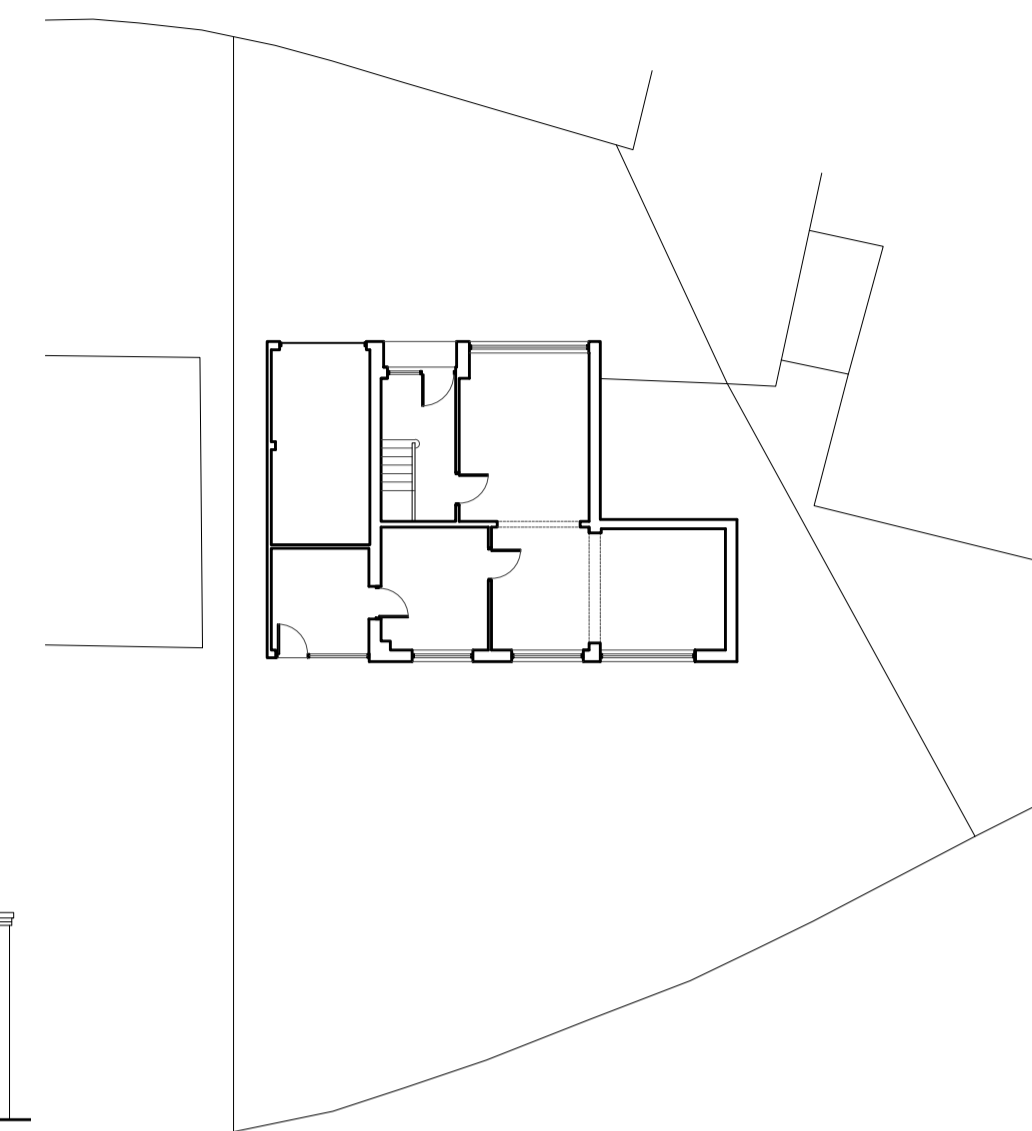

SITE PLAN
SCALE 1:200

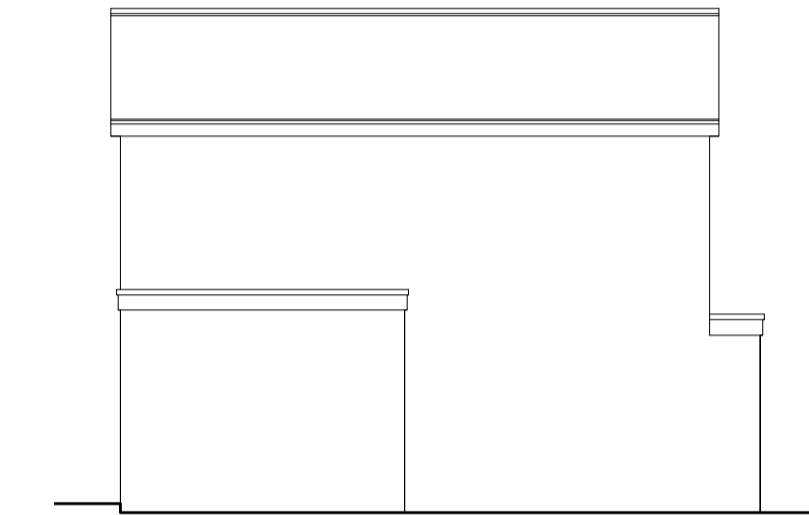

EAST ELEVATION
SCALE 1:100

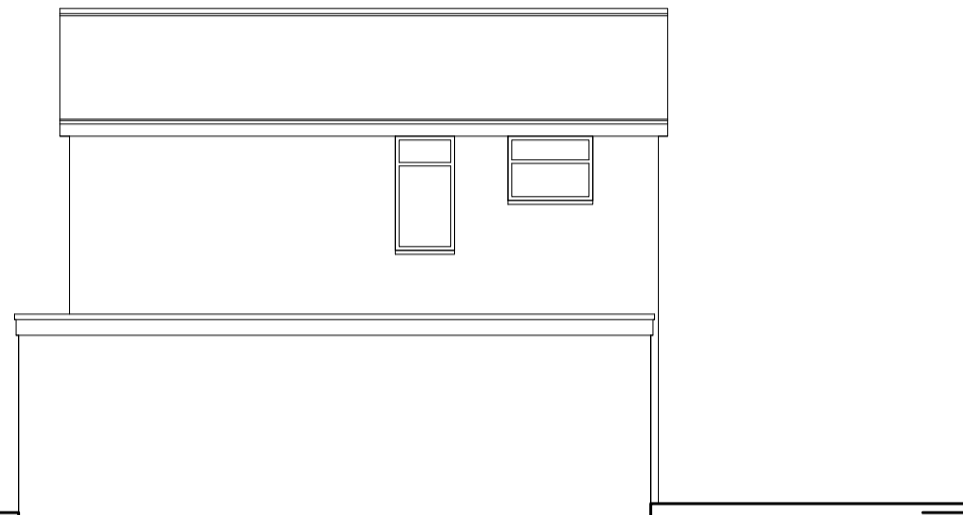

WEST ELEVATION
SCALE 1:100




NORTH ELEVATION
SCALE 1:100




SOUTH ELEVATION
SCALE 1:100

NOTES
DO NOT SCALE THIS DRAWING
THIS DRAWING IS COPYRIGHT MARSFEN ARCHITECTURE
ALL DIMENSIONS TO BE CONFIRMED ON SITE
ANY INCONSISTENCIES TO BE REPORTED TO MARSFEN IMMEDIATELY


PROPOSED ARRANGEMENTS

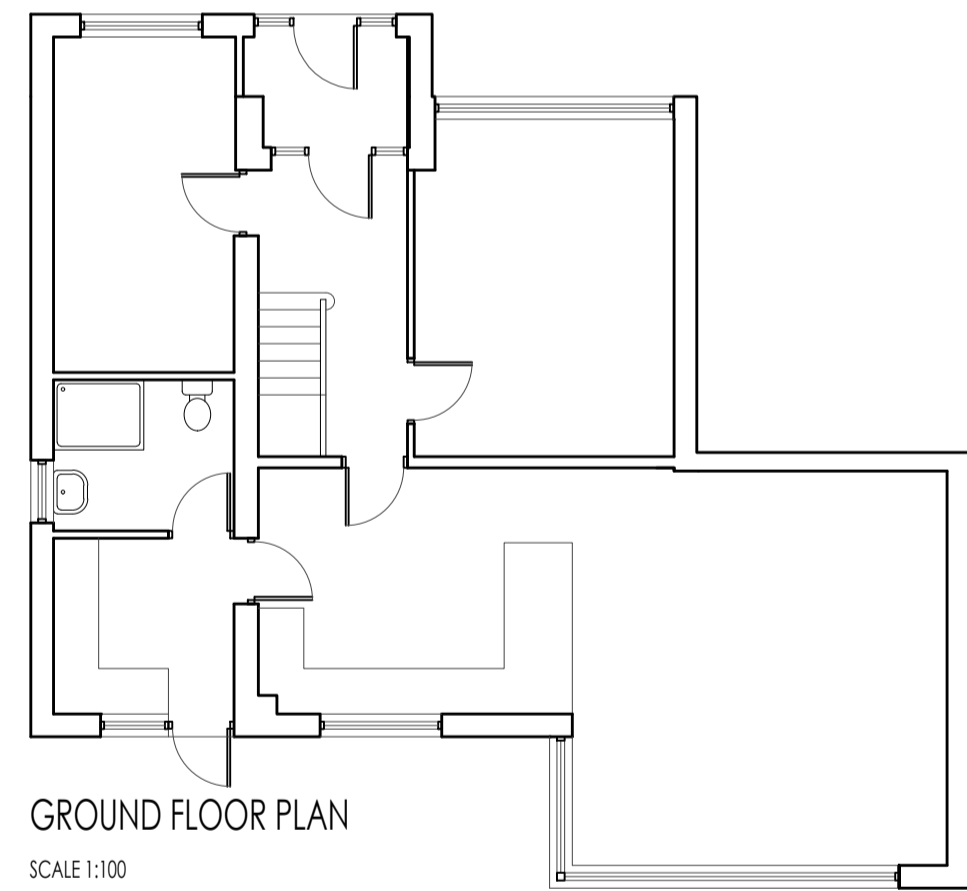


GROUND FLOOR PLAN
SCALE 1:100

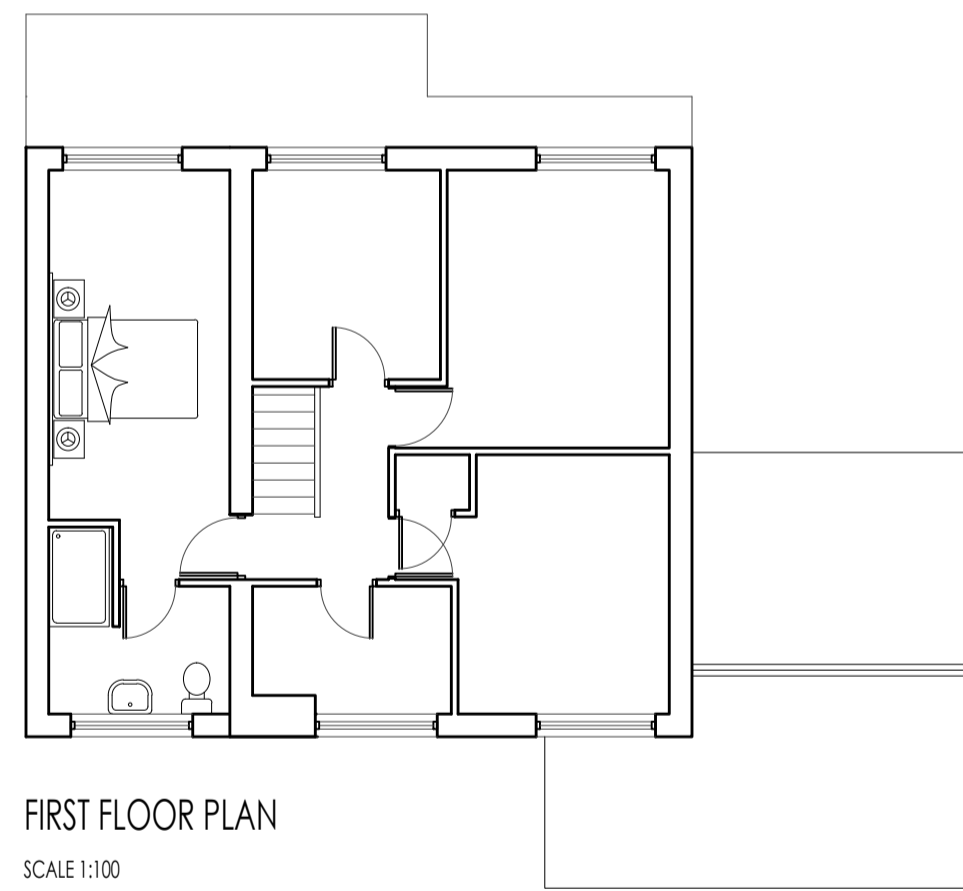


FIRST FLOOR PLAN
SCALE 1:100

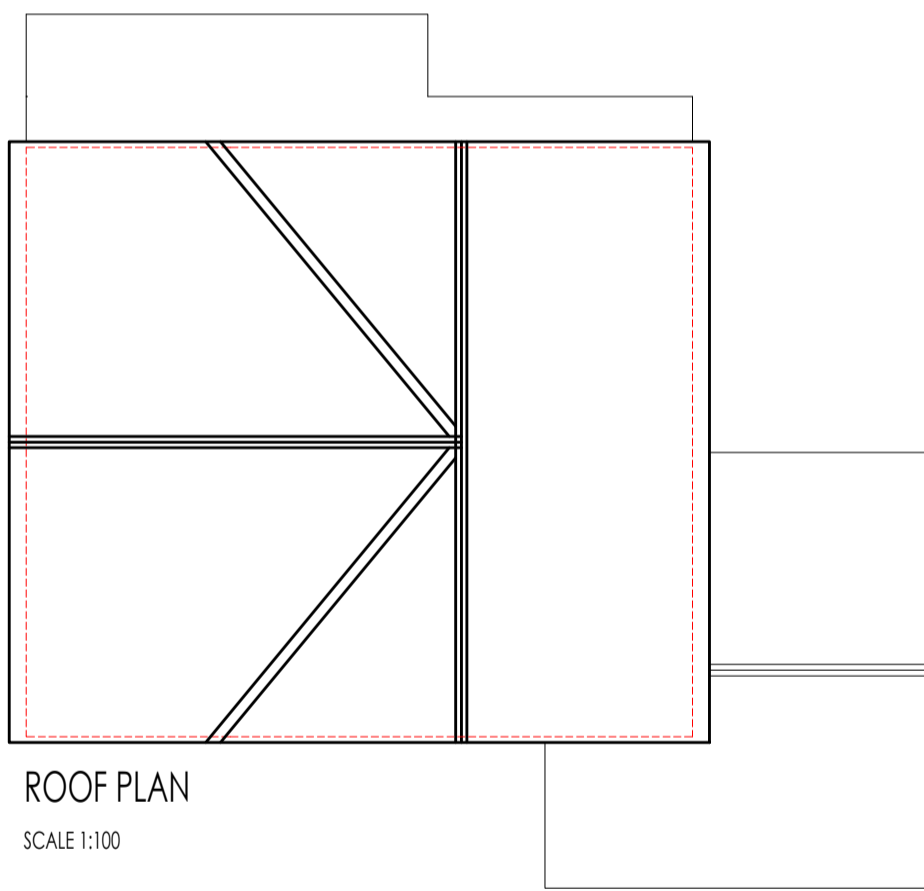


ROOF PLAN
SCALE 1:100

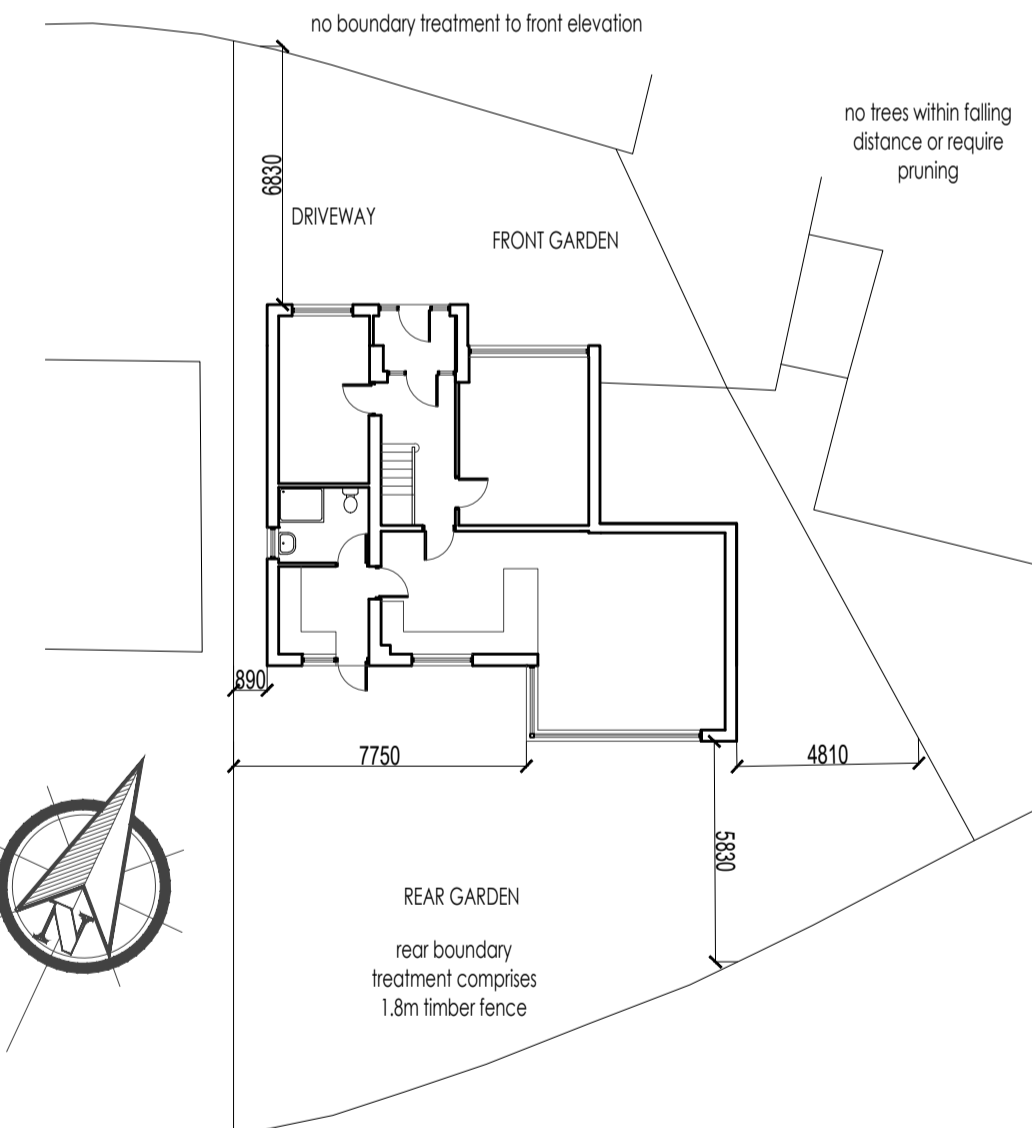


SITE PLAN
SCALE 1:200

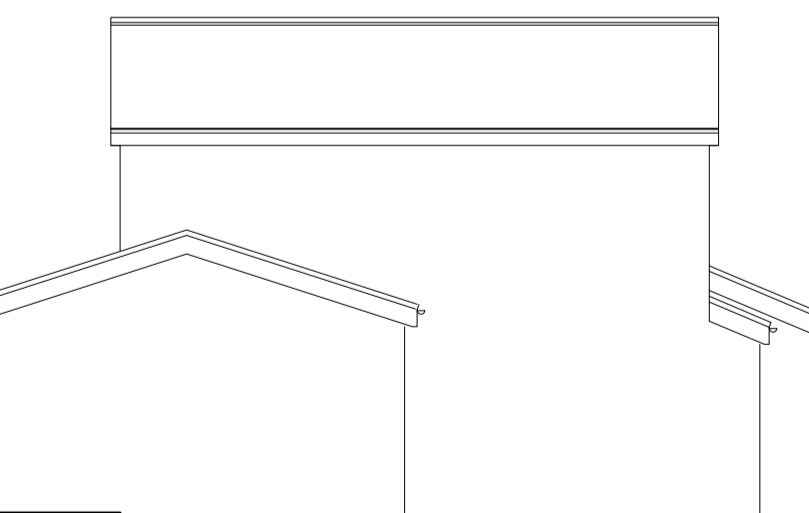

EAST ELEVATION
SCALE 1:100

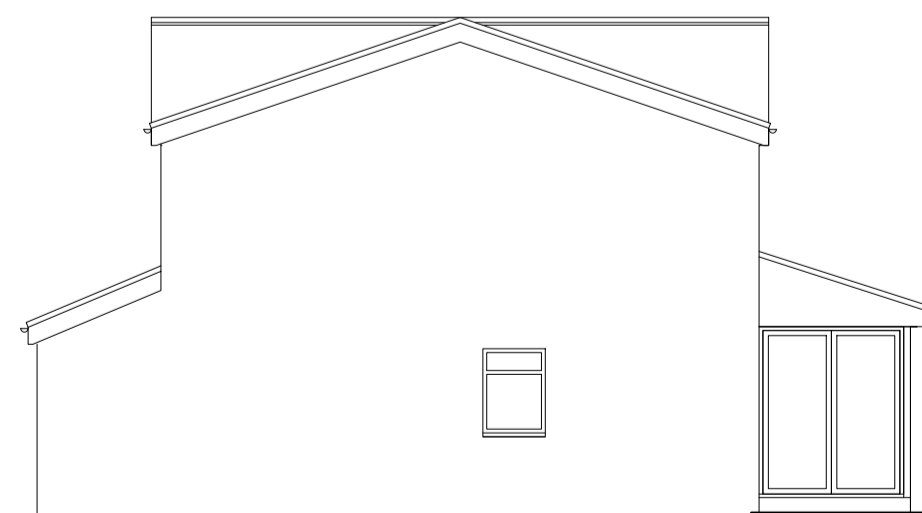

WEST ELEVATION
SCALE 1:100

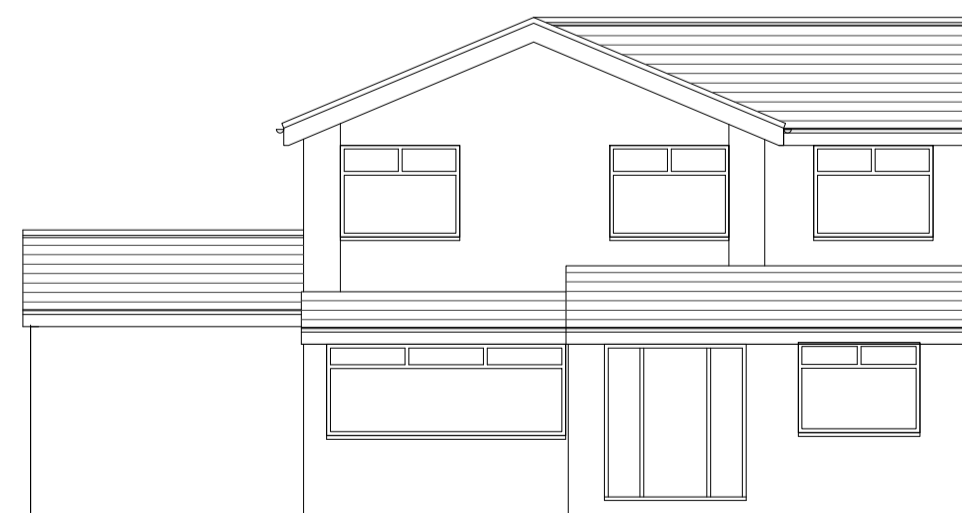

NORTH ELEVATION
SCALE 1:100



SOUTH ELEVATION
SCALE 1:100

CLIENT	GILL CLARE		
PROJECT	11 PIPER ROAD		
TITLE	EXISTING AND PROPOSED PLANS AND ELEVATIONS		
SCALE @ A1	VARIES	STATUS	PRELIMINARY
LEVEL 1 DRAWN	IH	SIGNATURE	DATE
DRAWING NUMBER	//	PO-20-100	REVISION
			P

27.07.2021