



NOTE: DO NOT SCALE FROM THIS DRAWING


REV	DESCRIPTION	DATE	DRAWN
A	Planning Application amendment	24-03-21	SFA
B	- Lift rework	29-03-21	SFA
C	Elevation update	09-04-21	SFA
D	Original lift design rework	19-04-21	SFA
E	Removal of side extension & utility room increase	28-07-21	SFA
F	Amendment to utility and WC layout	28-07-21	SFA
G	Dimensions	09-08-21	SFA

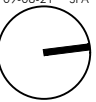

1000 Dimensions (mm)

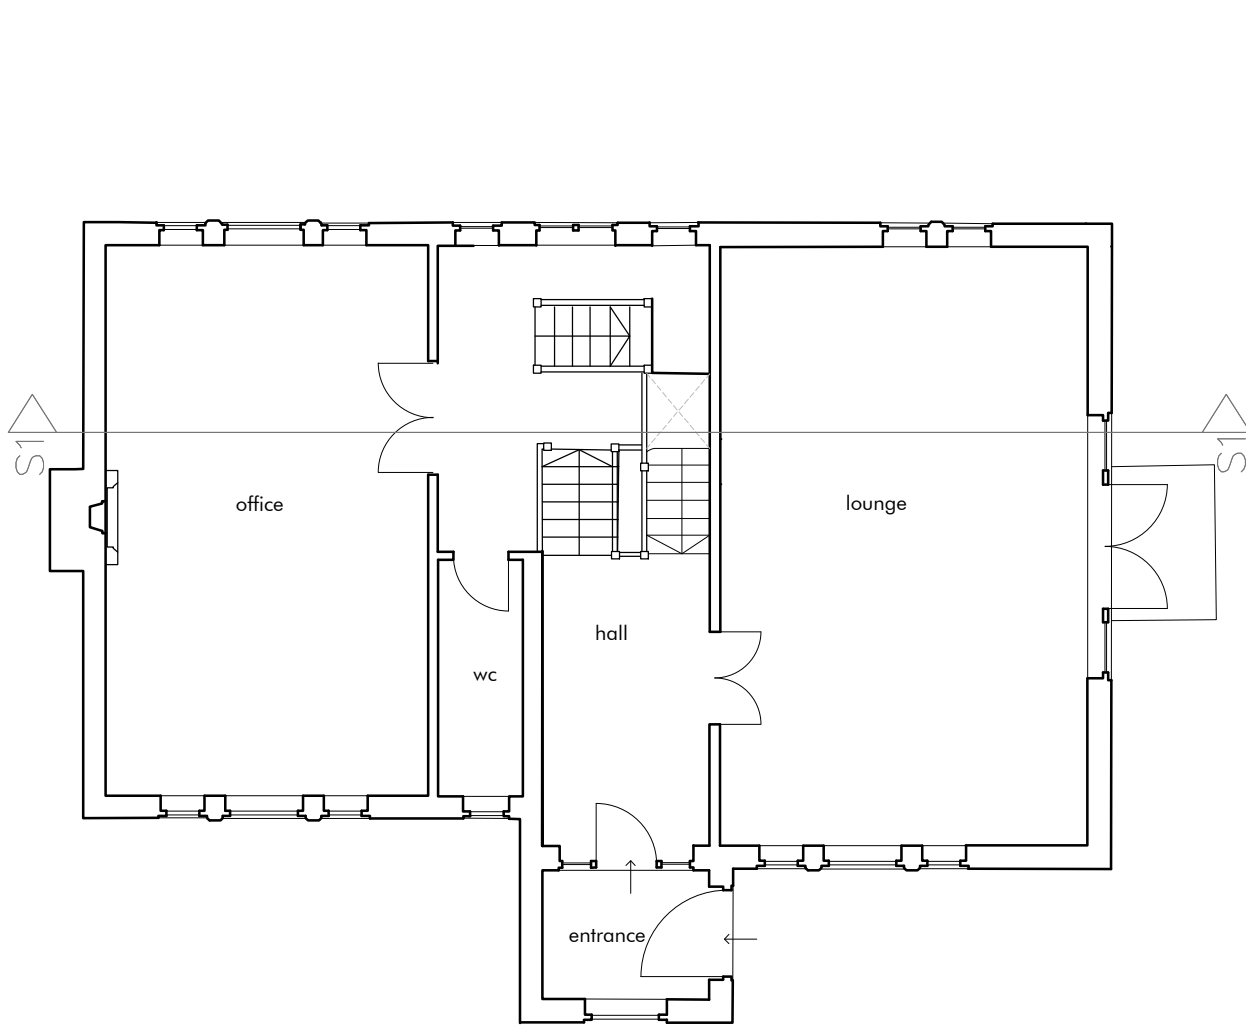

EXISTING GROUND FLOOR PLAN
1:100

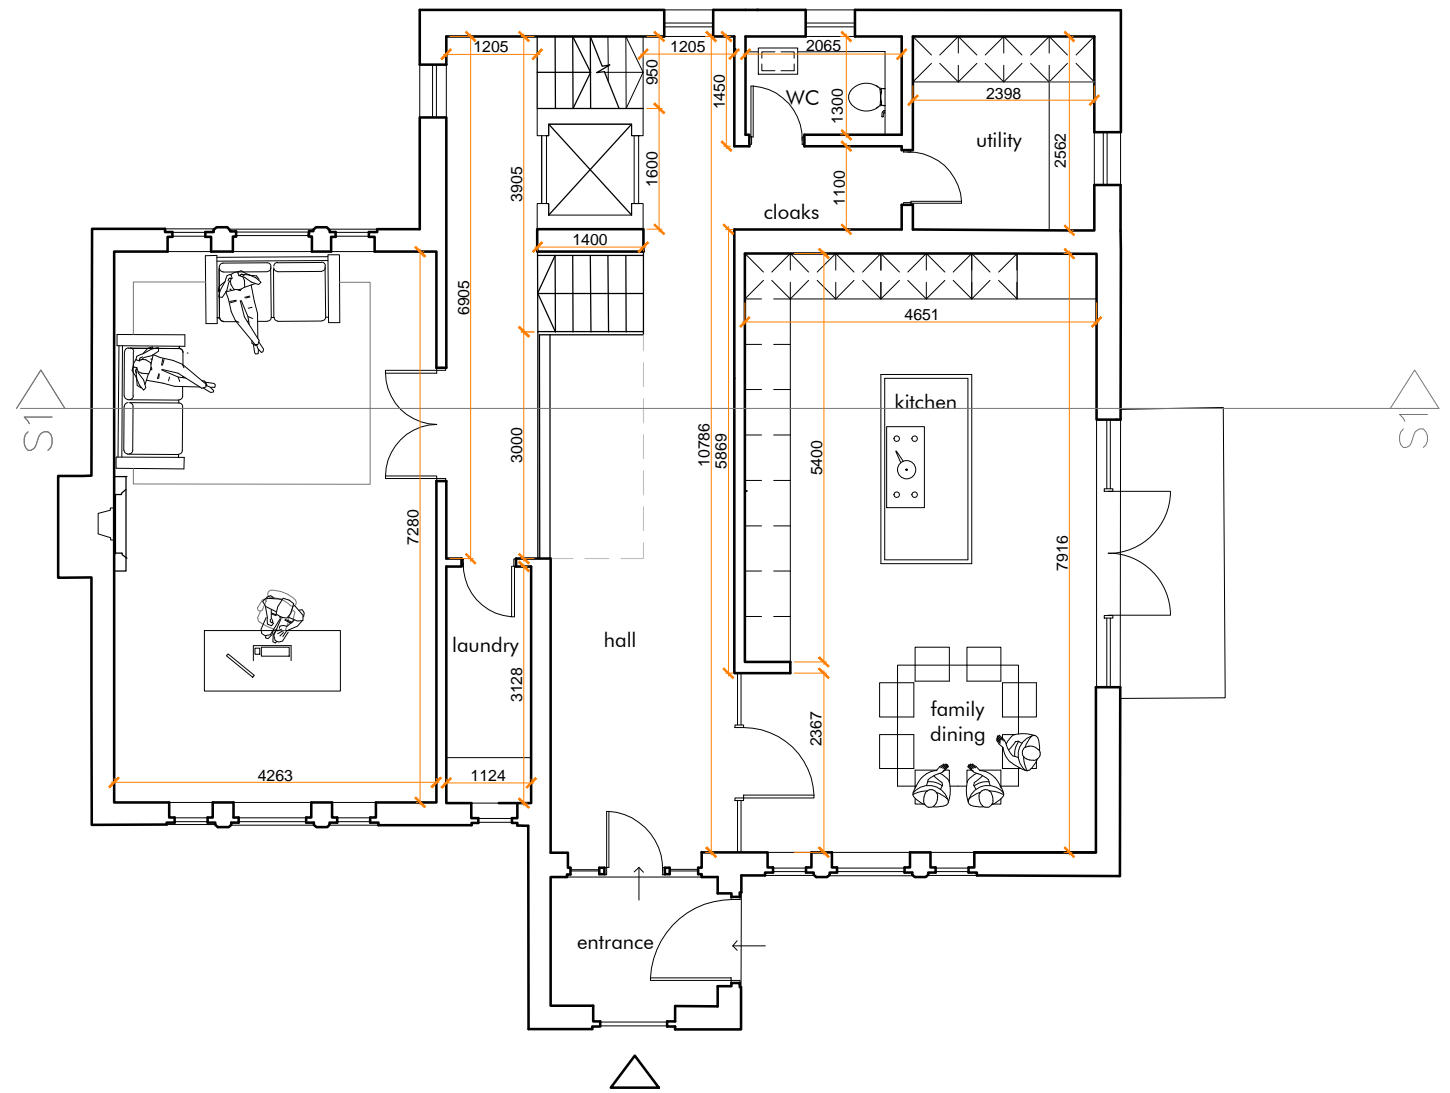

PROPOSED GROUND FLOOR PLAN
1:100

CHESHIRE	SURREY	SHEFFIELD	MANCHESTER	LIVERPOOL
Market Court 20-24 Church St Altrincham WA14 4DW 0161 929 7622	100 High St Esher Surrey KT10 9QJ 01372 203 335	Electric Works 3 Concourse Way Sheffield S1 2BJ 0114 250 7983	All Work and Social XYZ Building 2 Hardman Boulevard M3 3AQ 0161 929 7622	AvenueHQ 17 Mann Island Liverpool L3 1BP 0151 662 0122



10 THE LAWNS
SOPHIE GARSIDE

EXISTING AND PROPOSED GROUND FLOOR PLANS
DWG: 20130 (PL) 100 G
DATE: 09.08.21
SCALE: 1:100 @ A3