

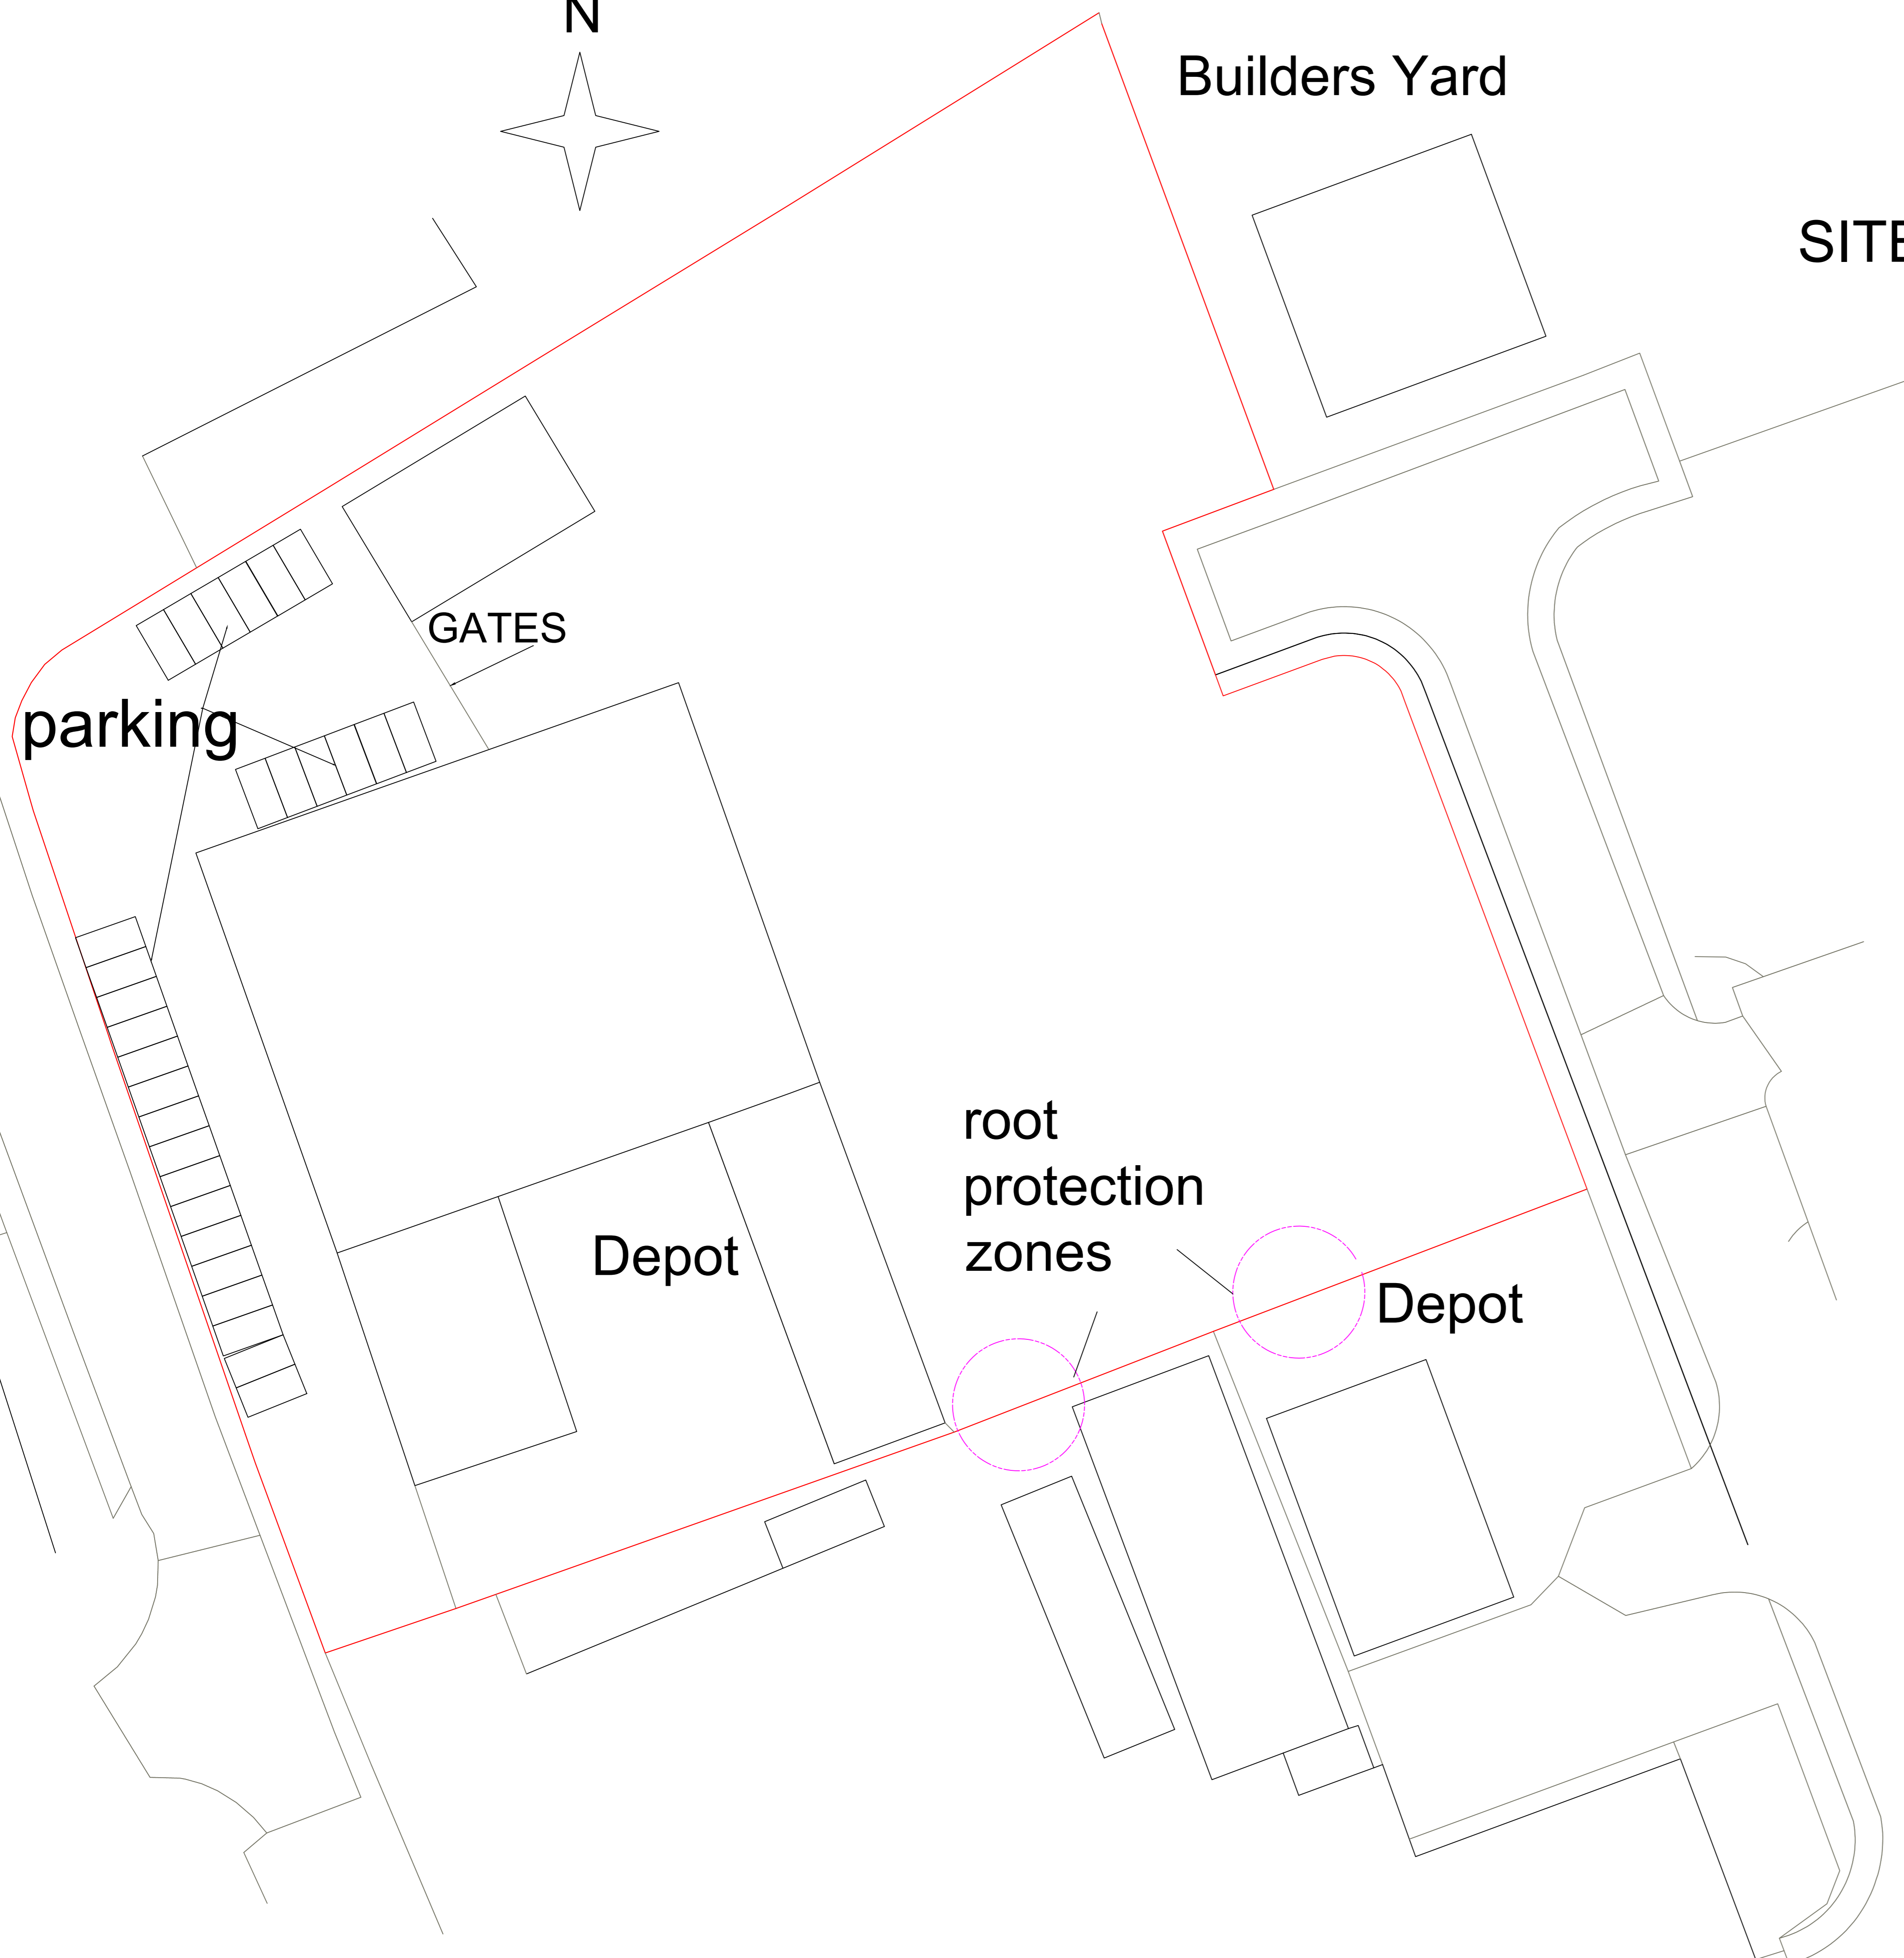
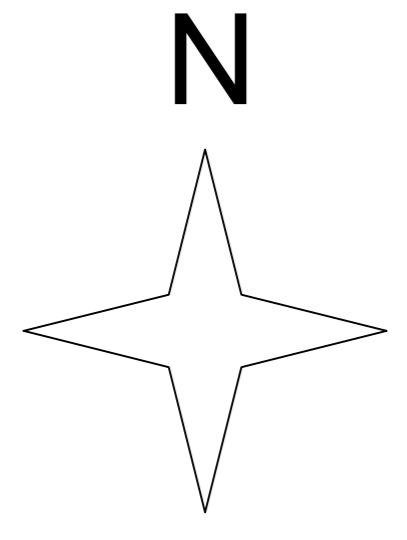


AS EXISTING

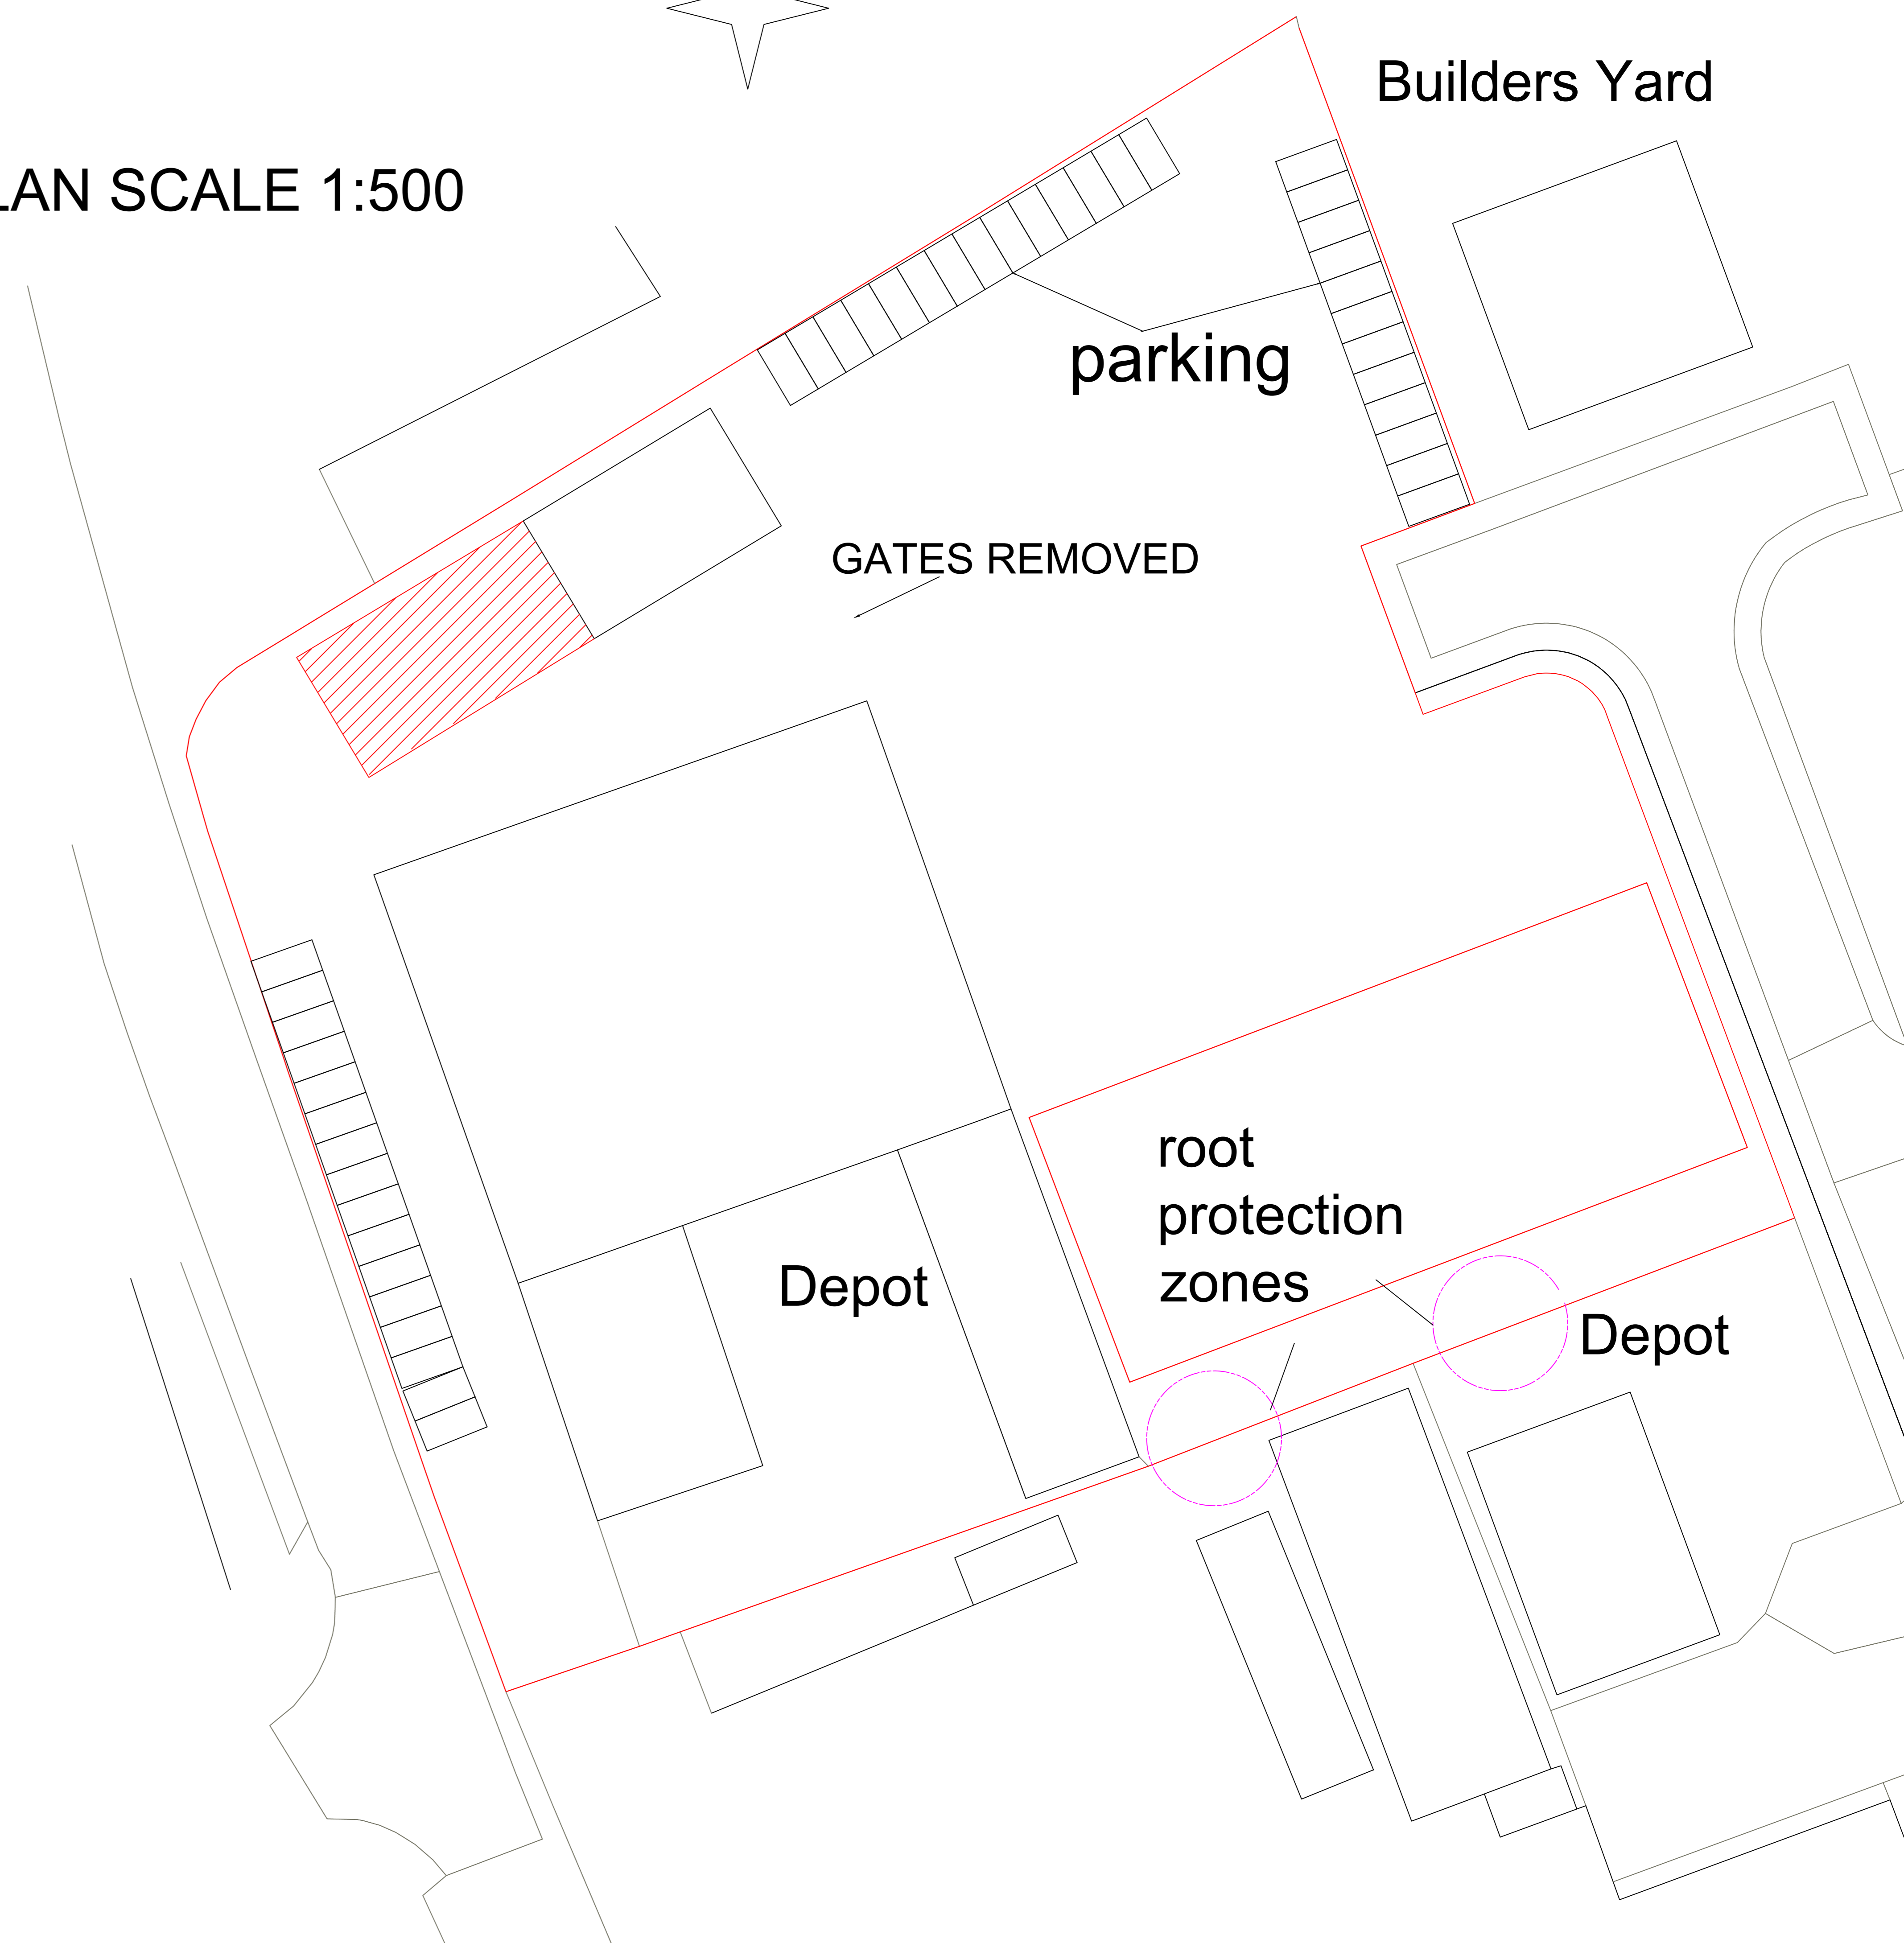


SITE PLAN SCALE 1:500

AS PROPOSED

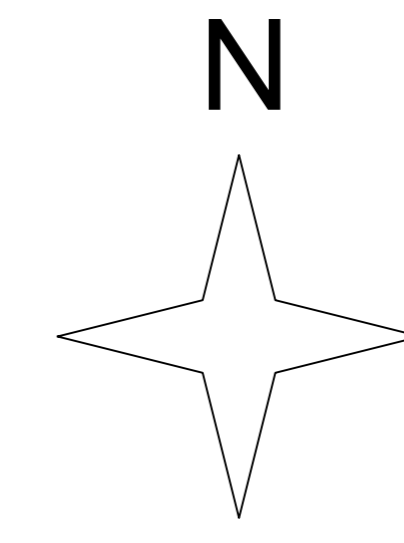

DRAWN BY:

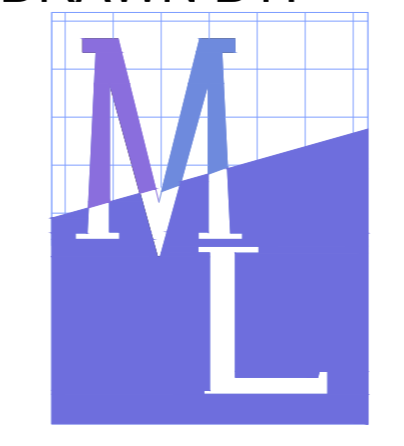

*Planning
Consultancy
Ltd*

5 Bobbin Mill Cottages, Stubbins Lane,
Claughton-on-Brock, Preston. PR3 0PL
Telephone 01995 640135
Mobile 07813 296 287
e-mail: mel@mlplanning.org

CLIENT: CLARKE AND PULLMAN

PROJECT ;SITE PLAN EXISTING AND
PROPOSED
NEW WORKSHOP BUILDING ANCILLARY TO
EXISTING BUSINESS ON SITE (CLARKE AND
PULMAN TRACTOR REPAIR & SALES)
LOCATION: .119 GARSTANG ROAD,
CLAUGHTON ON BROCK PR3 0PH

DATE:16TH SEPTEMBER
2021
DWG NO. ML/CP/6011
SCALE: 1:500

paper size A0