



- 117 Sqm First floor Existing
- 106 Sqm First floor Extension as per 20/0903/FUL Planning Ref.
- 84 Sqm First floor Extension Current application

FIRST FLOOR PROPOSED EXTENSION

117 Sqm Existing First floor
Extent of the Existing building

Extent of 2020 Application (20/0903/FUL)
106 Sqm First floor extension

Current application
84Sqm First floor extension

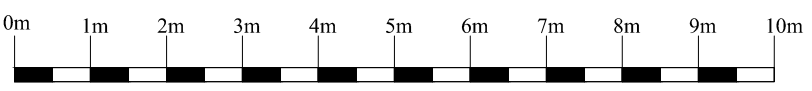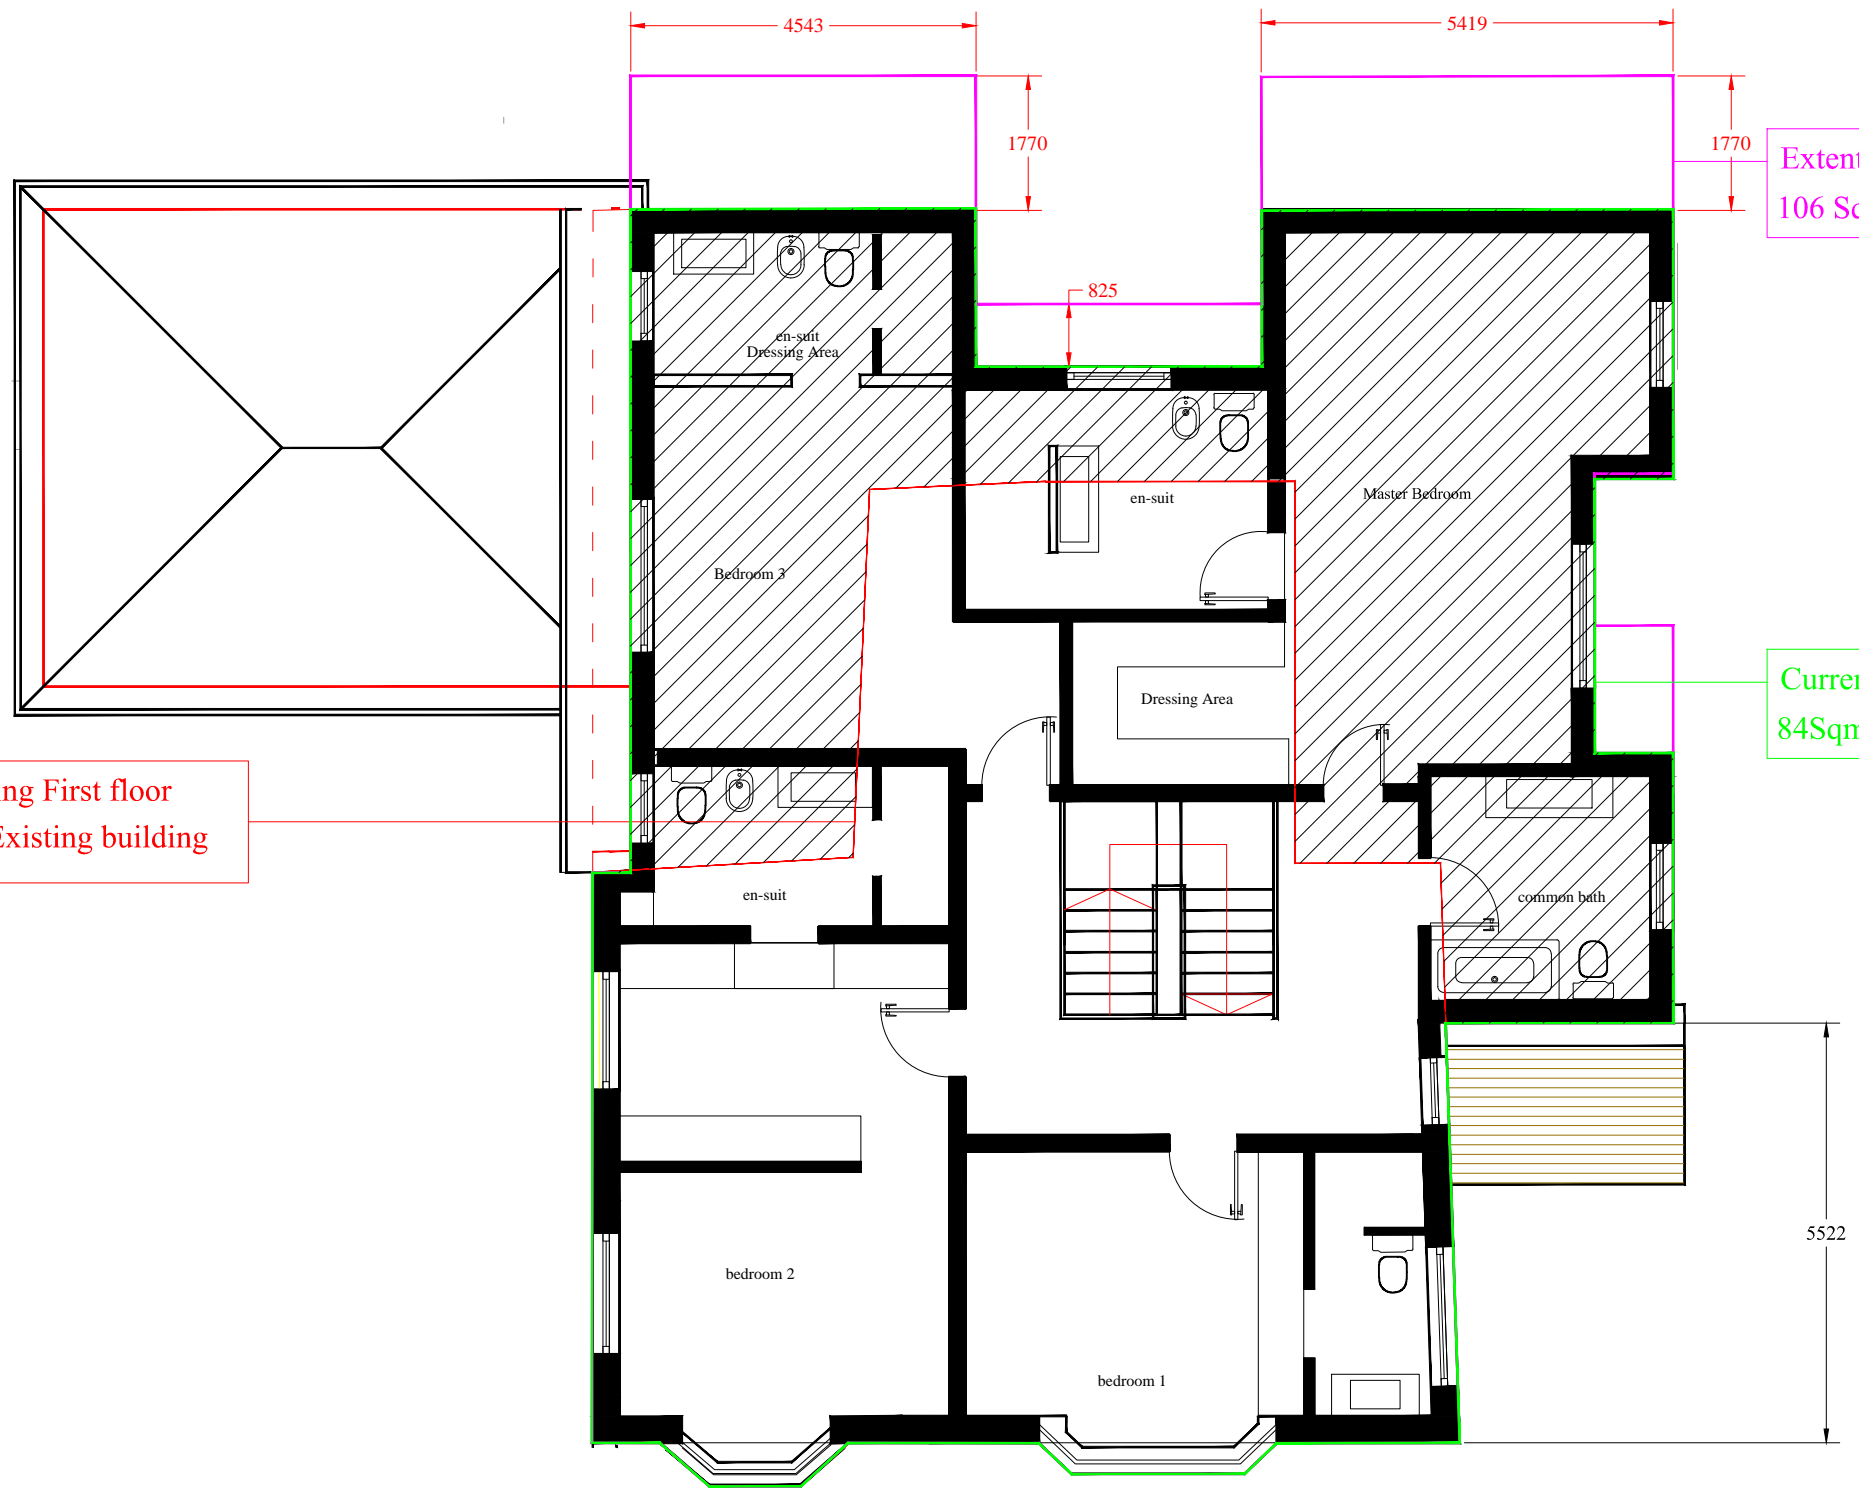

PROPOSED FIRST FLOOR PLAN

REVISION					
DATE	REV.	DESCRIPTION	DRAWN BY	CHKD	AUTH.

THE ARCHITECT SHALL OWN THE COPYRIGHT IN THE ORIGINAL WORK PRODUCED IN THE PERFORMANCE OF THE SERVICES AND GENERALLY ASSERTS THE ARCHITECT'S MORAL RIGHTS TO BE IDENTIFIED AS THE AUTHOR OF THIS WORK. NO PART OF ANY DESIGN BY THE ARCHITECT MAY BE REGISTERED BY THE CLIENT WITHOUT THE CONSENT OF THE ARCHITECT IN WRITING. THE DRAWING MAY NOT BE USED FOR REPRODUCTION OF THE DESIGN FOR ANY PART OF ANY EXTENSION OF THE PROJECT, AND/OR FOR ANY OTHER PROJECT EXCEPT ON PAYMENT OF A LICENSE FEE AGREED OR SUBSEQUENTLY AGREED. THE ARCHITECT SHALL NOT BE LIABLE IF THE DRAWING IS MODIFIED OTHER THAN BY OR WITH THE CONSENT OF THE ARCHITECT OR USED FOR ANY PURPOSE OTHER THAN THE PURPOSES FOR WHICH IT WAS PREPARED. IF AT ANY TIME THE CLIENT IS IN DEFAULT OF PAYMENT OF ANY FEES OR OTHER AMOUNTS PROPERLY DUE, THE ARCHITECT MAY SUSPEND FURTHER USE OF THE LICENSE ON GIVING 7 DAYS' NOTICE OF THE INTENTION OF DOING SO. NO DIMENSIONS TO BE SCALED FROM THIS DRAWING, THE ARCHITECT MUST BE INFORMED OF ANY DISCREPANCY ON THE DRAWINGS.

P.N

CLIENT ADDRESS		CLIENT NAME:		AUTHORIZED BY	DATE	
Mr Nagi HOMWOOD FARM LANE LOUDWATER		Mr Nagi		Mr Nagi	DEC 2014	
SITE ADDRESS		PROJECT :		DESIGNED BY:	DATE	
Mr Nagi HOMWOOD FARM LANE LOUDWATER		REDEVELOPMENT		A.M.MERI	JAN 2015	
DRAWING TITLE:				LOCATION		
LAYOUTS				THREE RIVERS		
DRAWING STATUS				EXISTING		
PROJECT NUMBER	PROJECT STAGE	DISCIPLINE	DRAWING NUMBER	DRAWING SHEETS	DRAWING REVISION	SCALE
1025	PROP.	AR	009	A1	-	A1= 1:50