


Existing Side (East) Elevation Scale 1:100

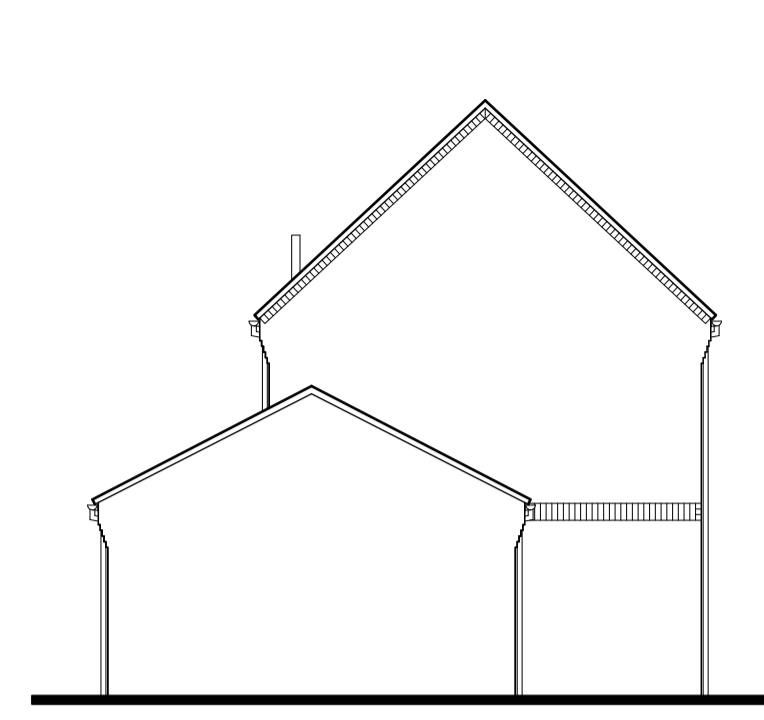

Existing Front (North) Elevation



Existing Side (West) Elevation



Existing Rear (South) Elevation



Proposed Side (East) Elevation Scale 1:100




Proposed Front (North) Elevation




Proposed Side (West) Elevation




Proposed Rear (South) Elevation

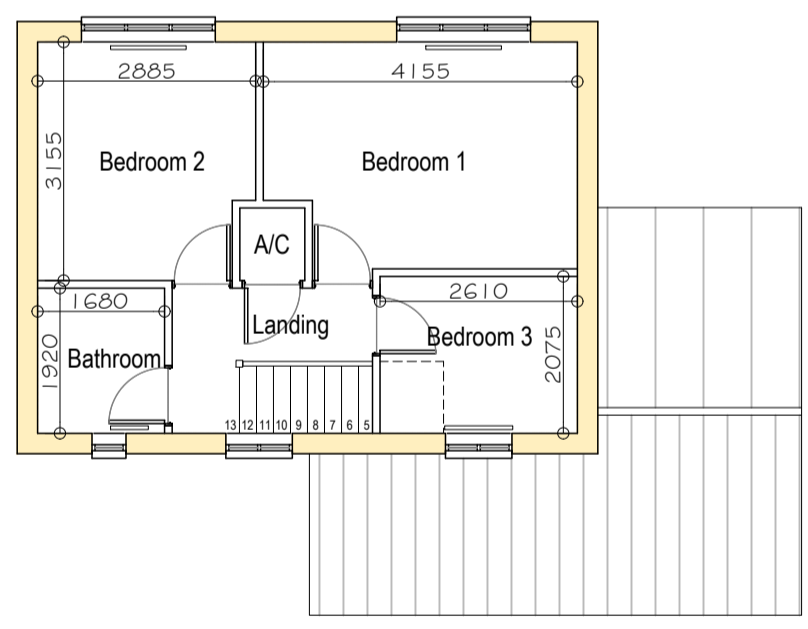


Existing First Floor Plan Scale 1:100

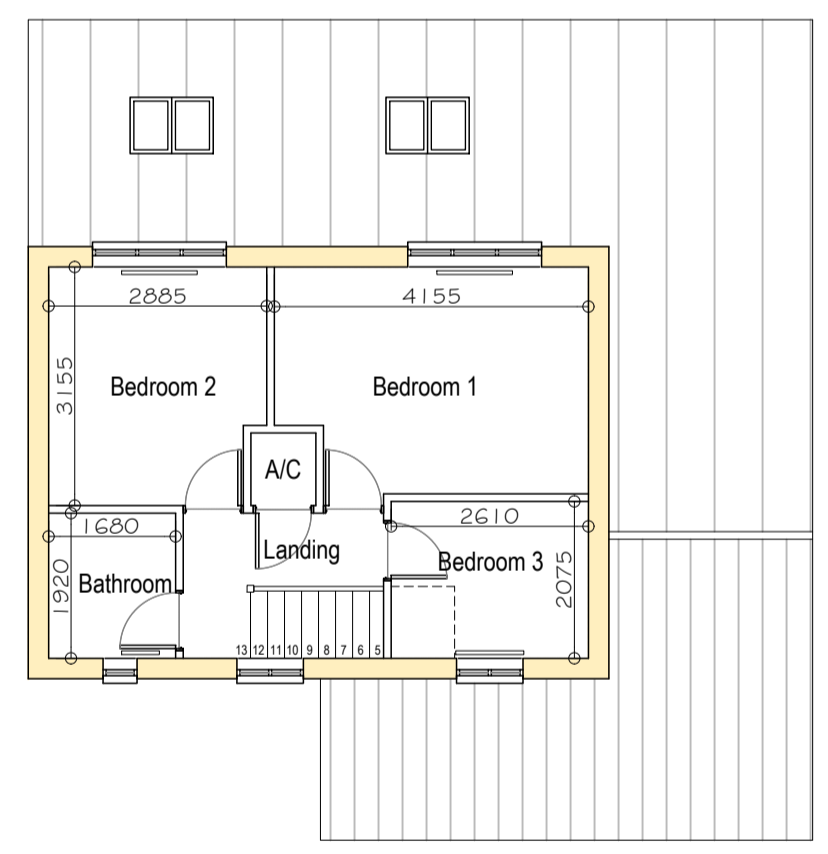


Proposed First Floor Plan

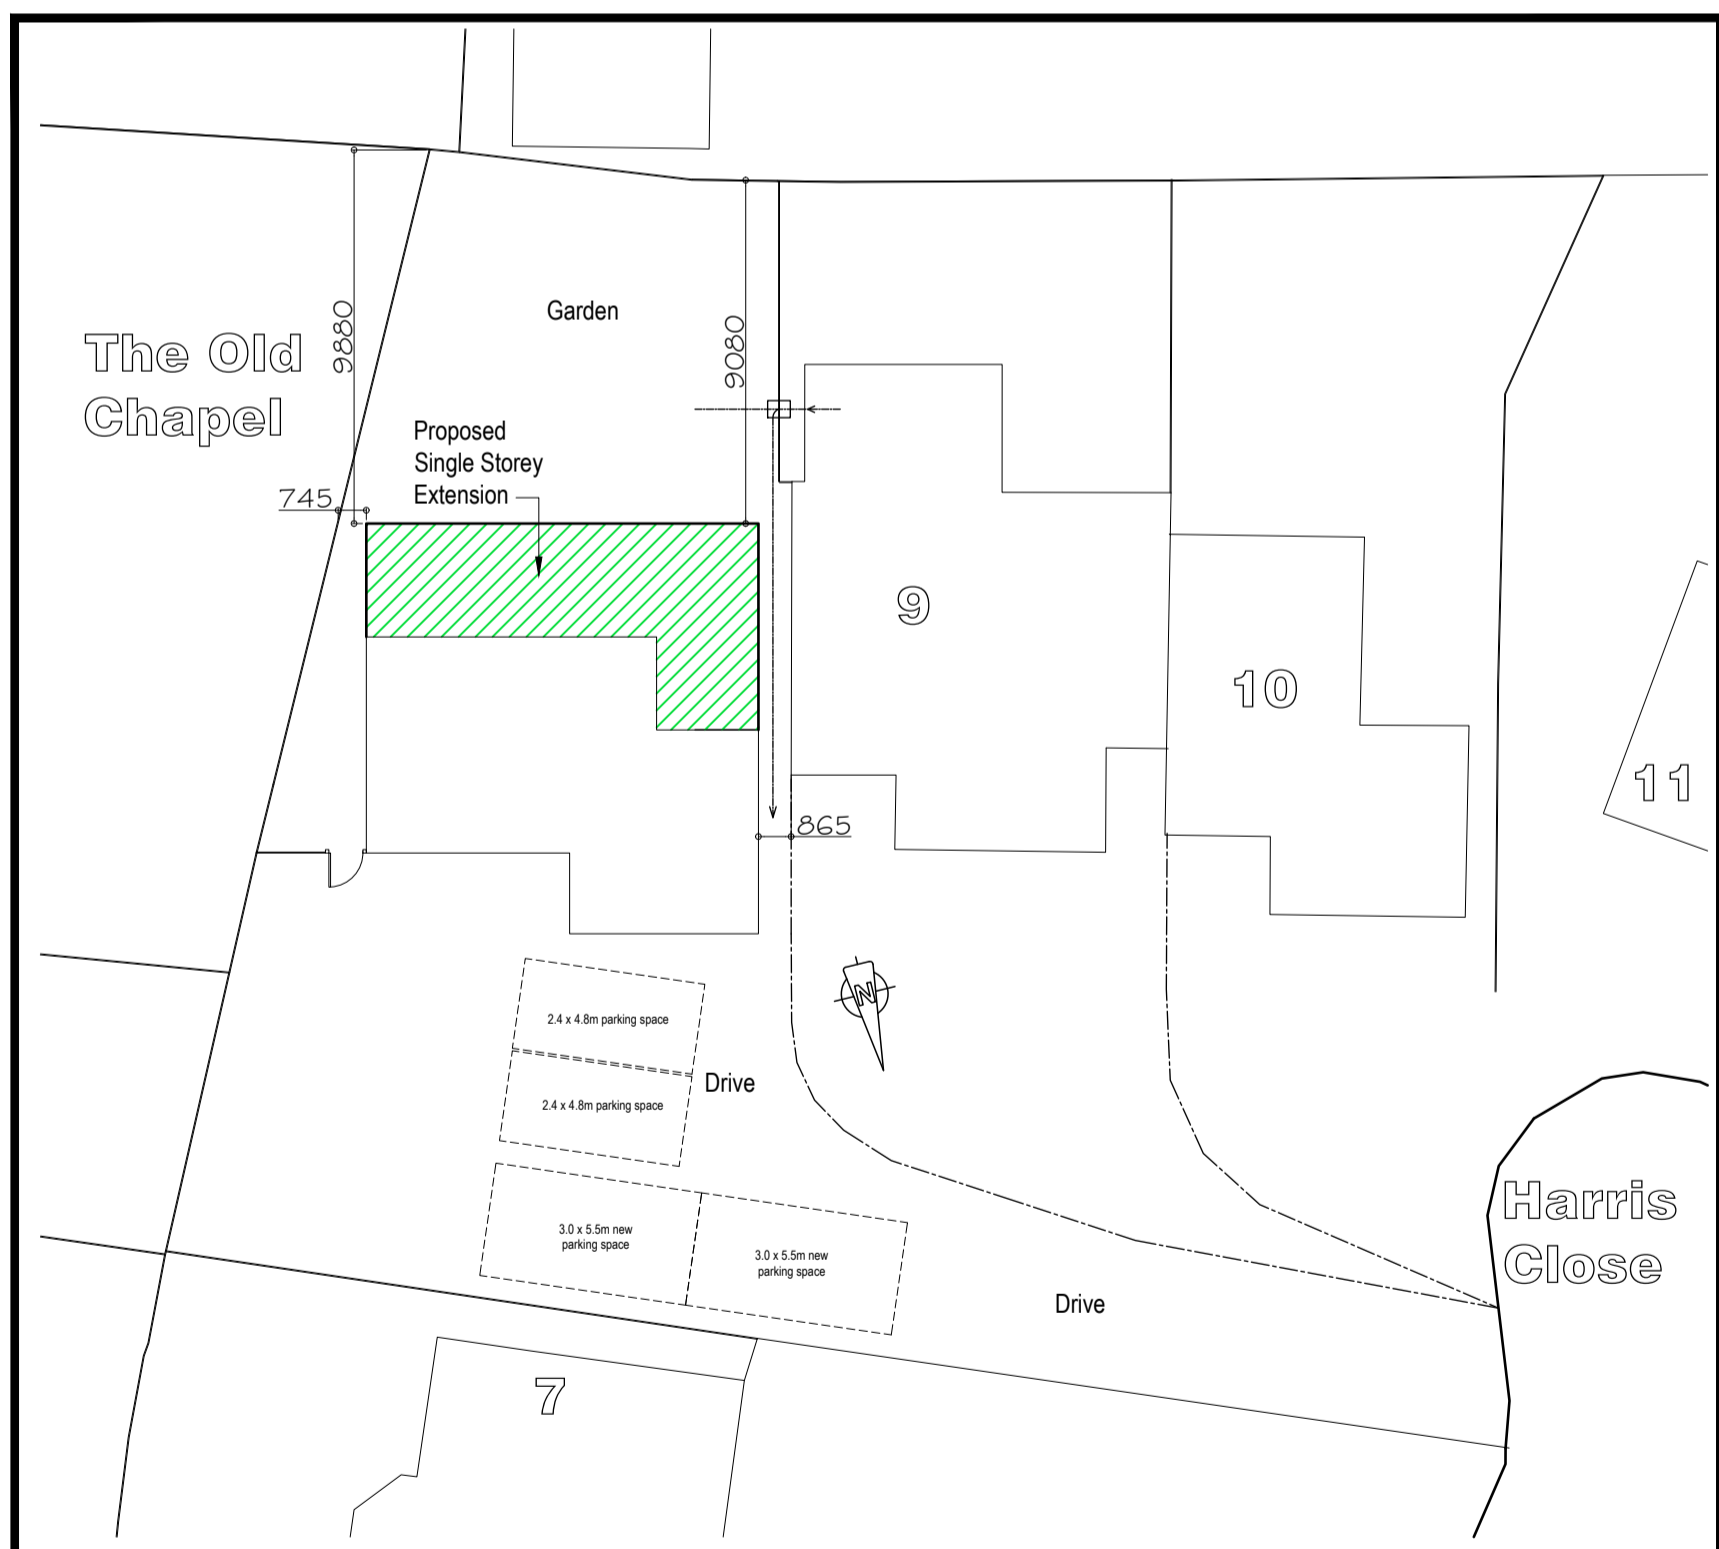


Site Plan Scale 1:200

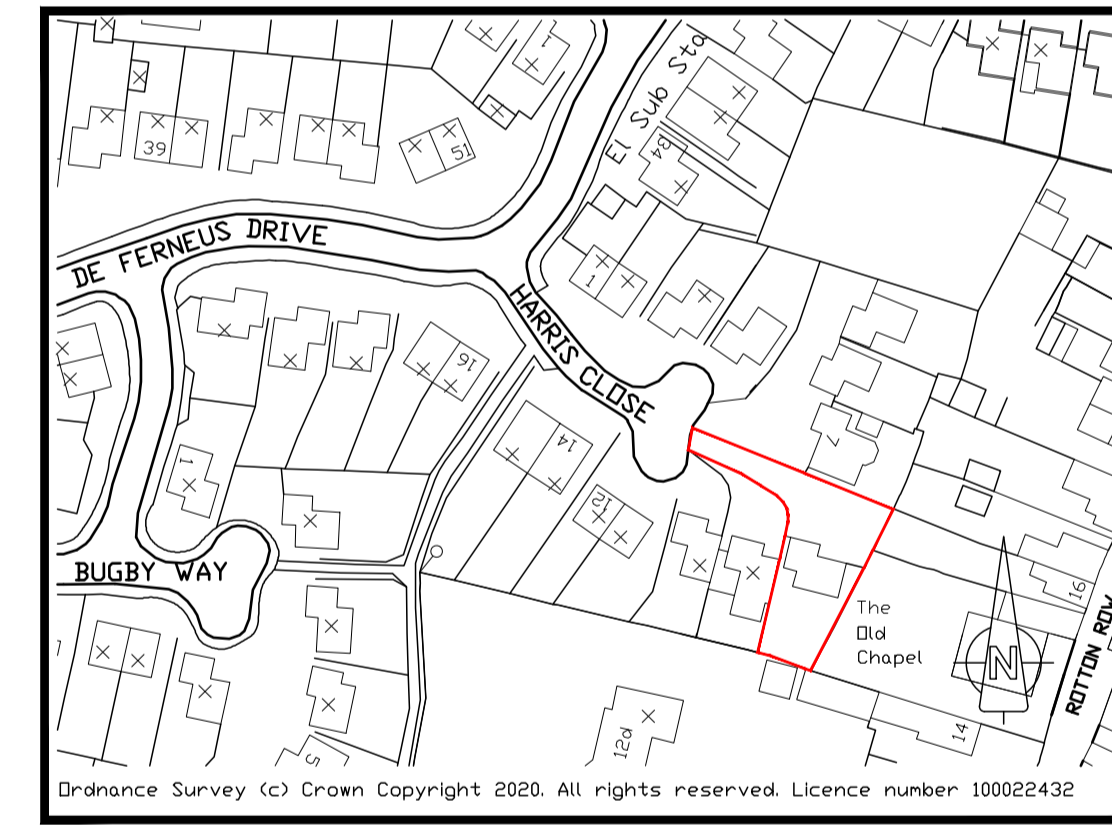

Location Plan Scale 1:1250

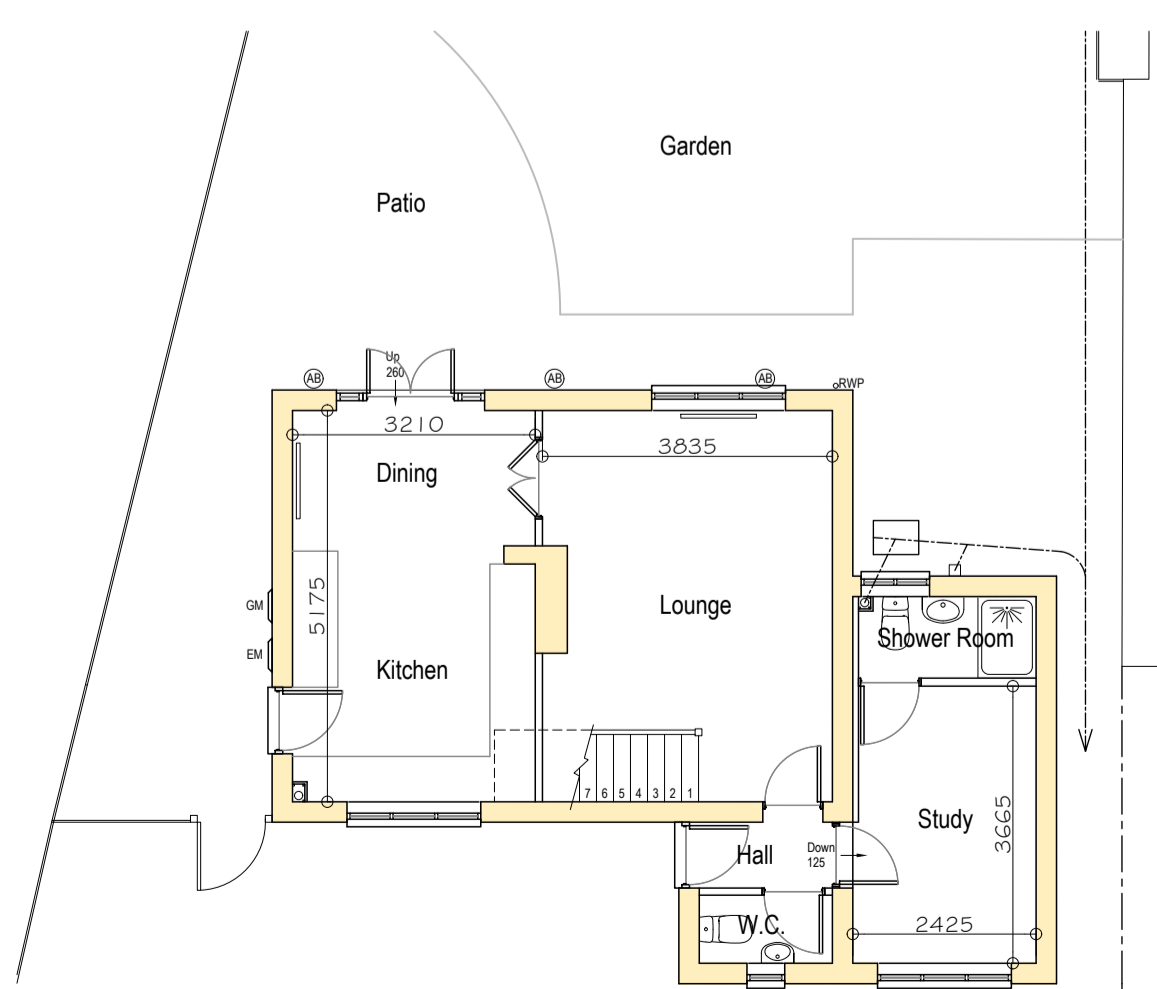

Existing Ground Floor Plan Scale 1:100

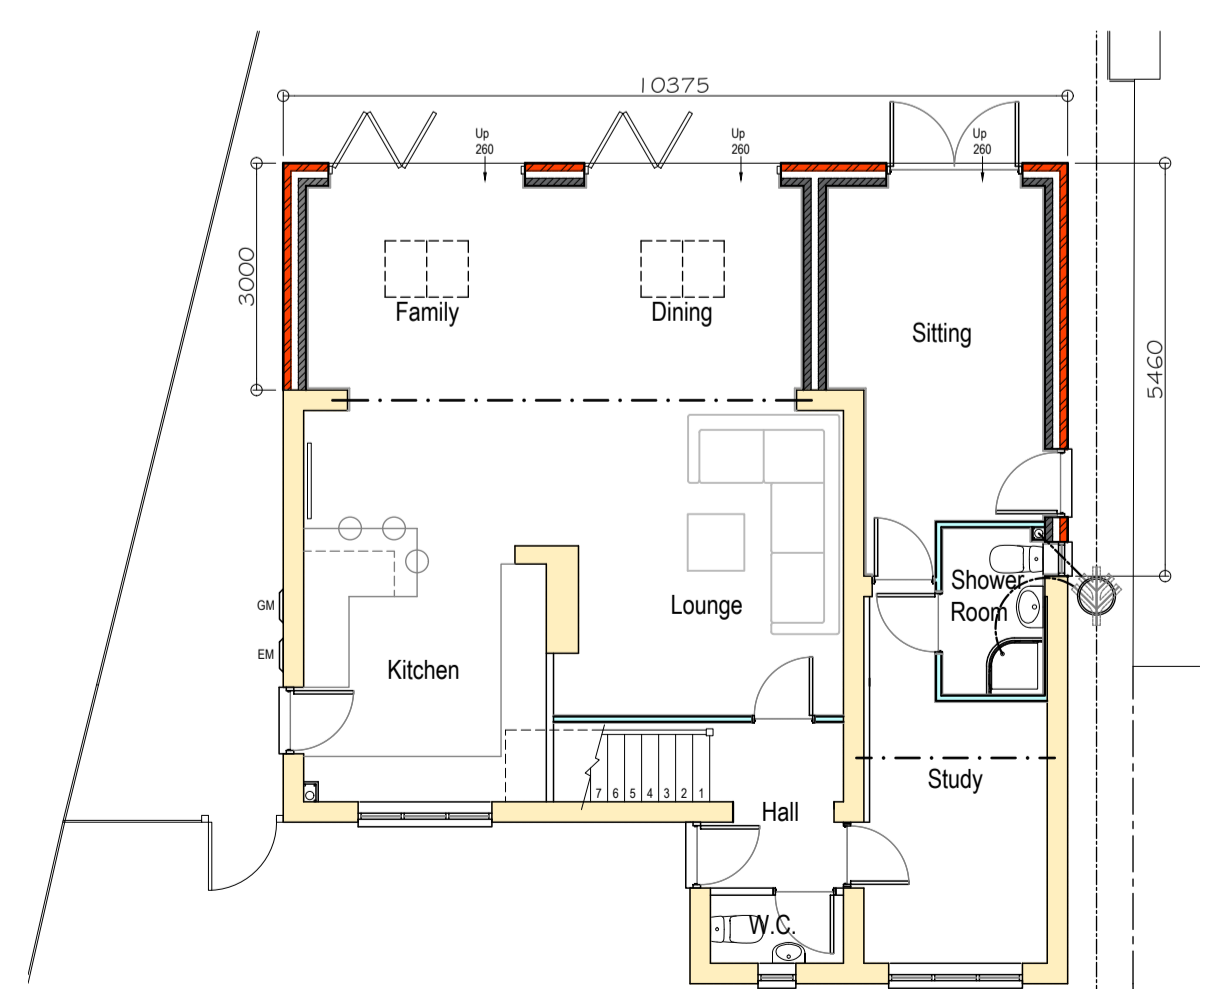

Proposed Ground Floor Plan

Rev A: Change to Proposed Plans & Elevations. PW 28.07.21.

Sidey Design ARCHITECTURE 10 MARKET SQUARE, HIGHAM FERRERS, NN10 8BT TEL: 01933 317967 FAX: 01933 311161 EMAIL: enquiries@sideydesign.co.uk WEBSITE: www.sideydesign.co.uk

Client Mr A. Hornigold

Title Proposed Single Storey Rear Extension at 8 Harris Close, Raunds NN9 6TA

Drawing Existing & Proposed Plans & Elevations Site & Location Plans

Drawing Status

PLANNING

Date	Drawn	Checked	Scale	Drawing No.	Rev.
July '21	PW	JMS	As Stated	20-139-02	A