



SITE PLAN Scale 1:200

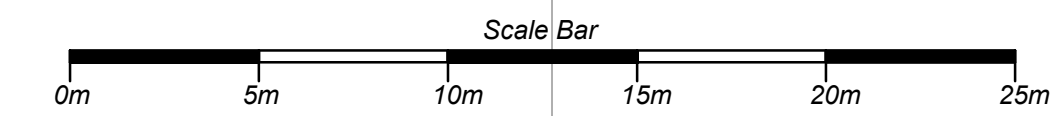


LANDSCAPE KEY


- Patio and paving
- Existing Tarmac
- Permeable monoblock paving
- Gravel
- Existing Trees
- Grass

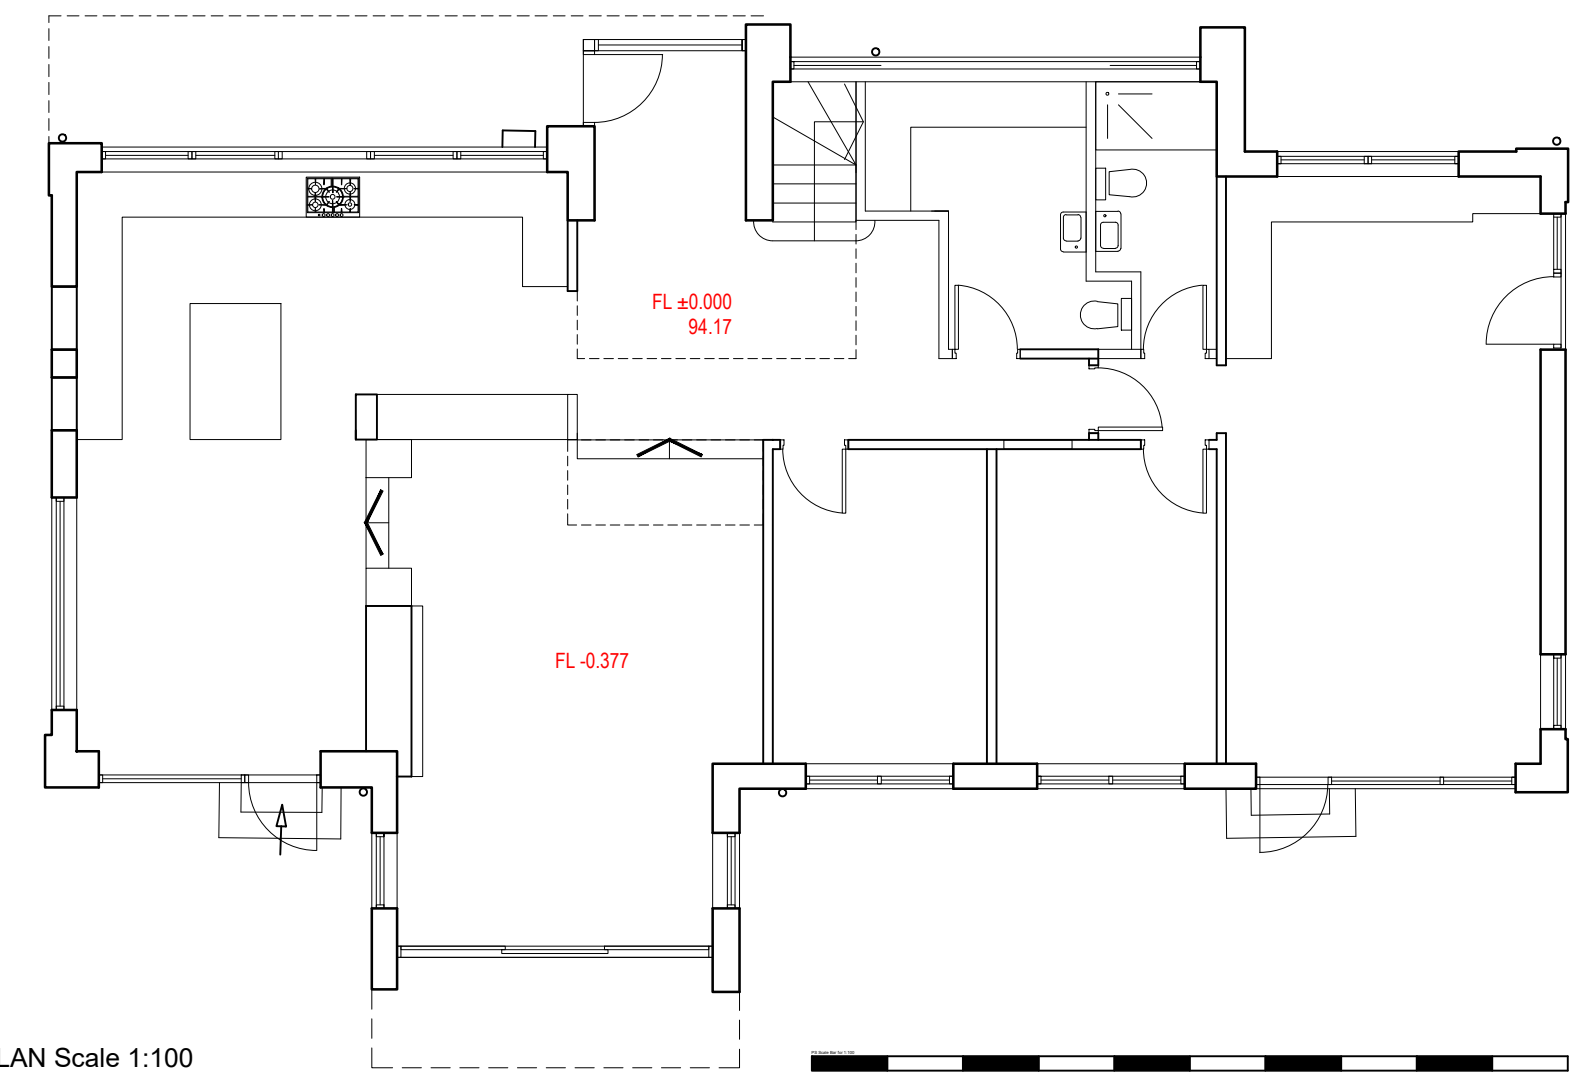

GROUND FLOOR PLAN Scale 1:100

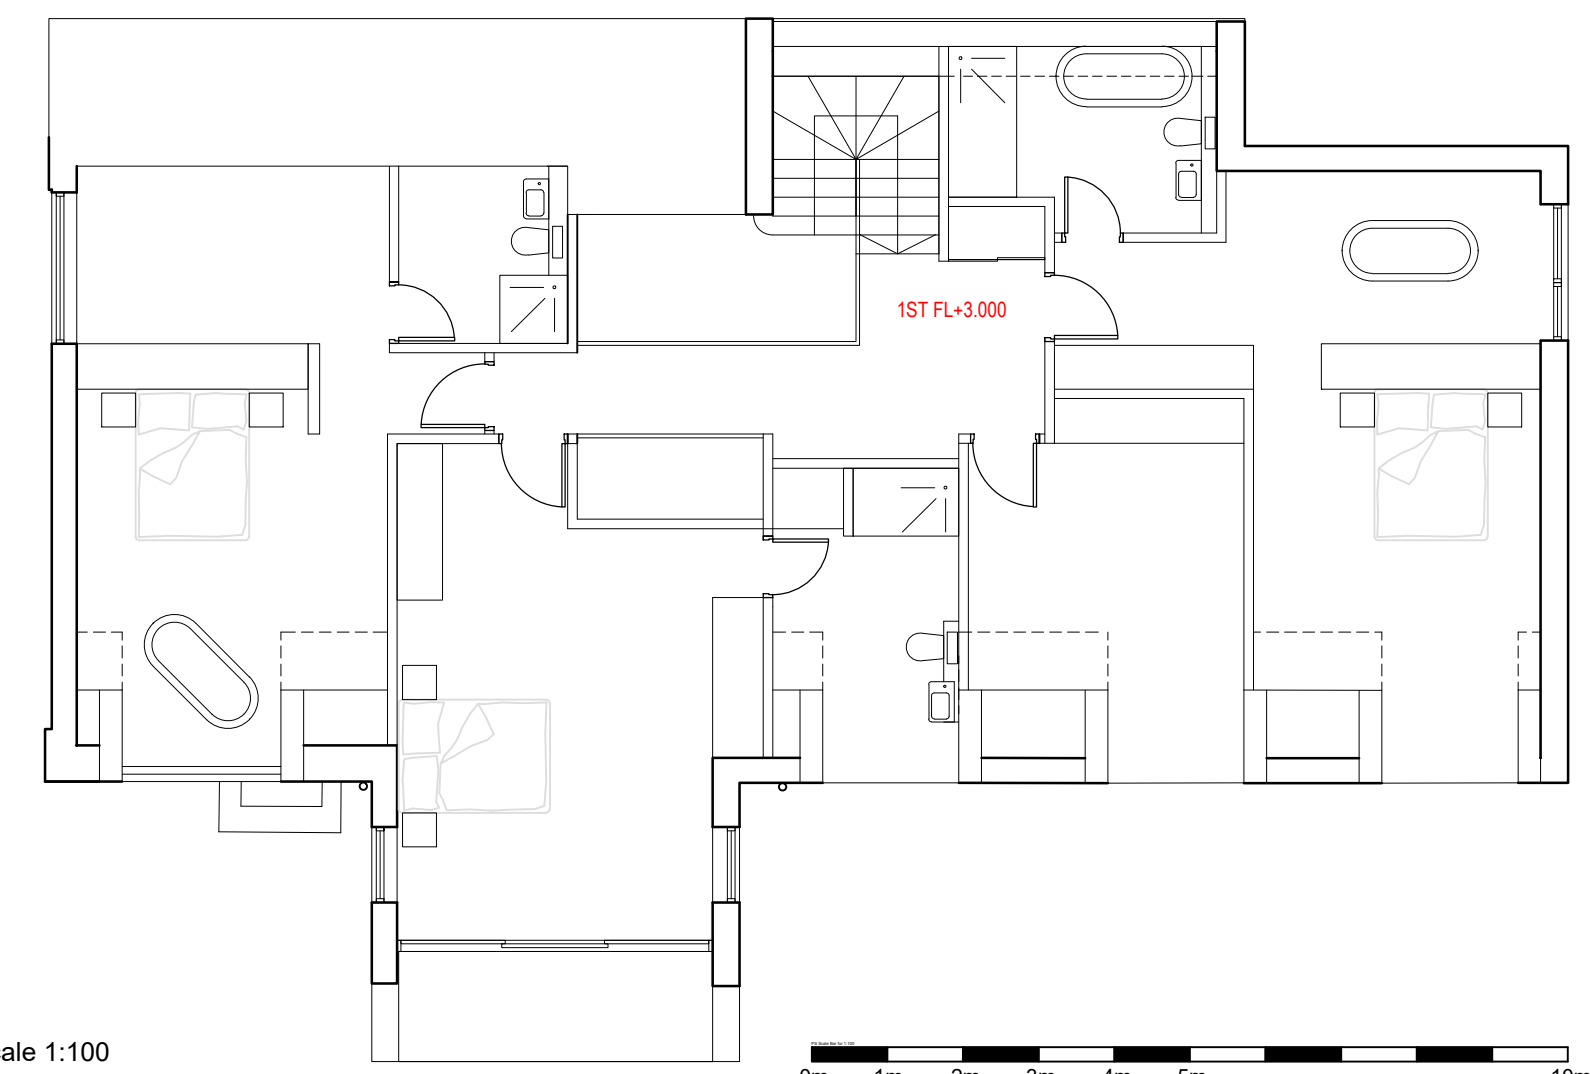

1st FLOOR PLAN Scale 1:100

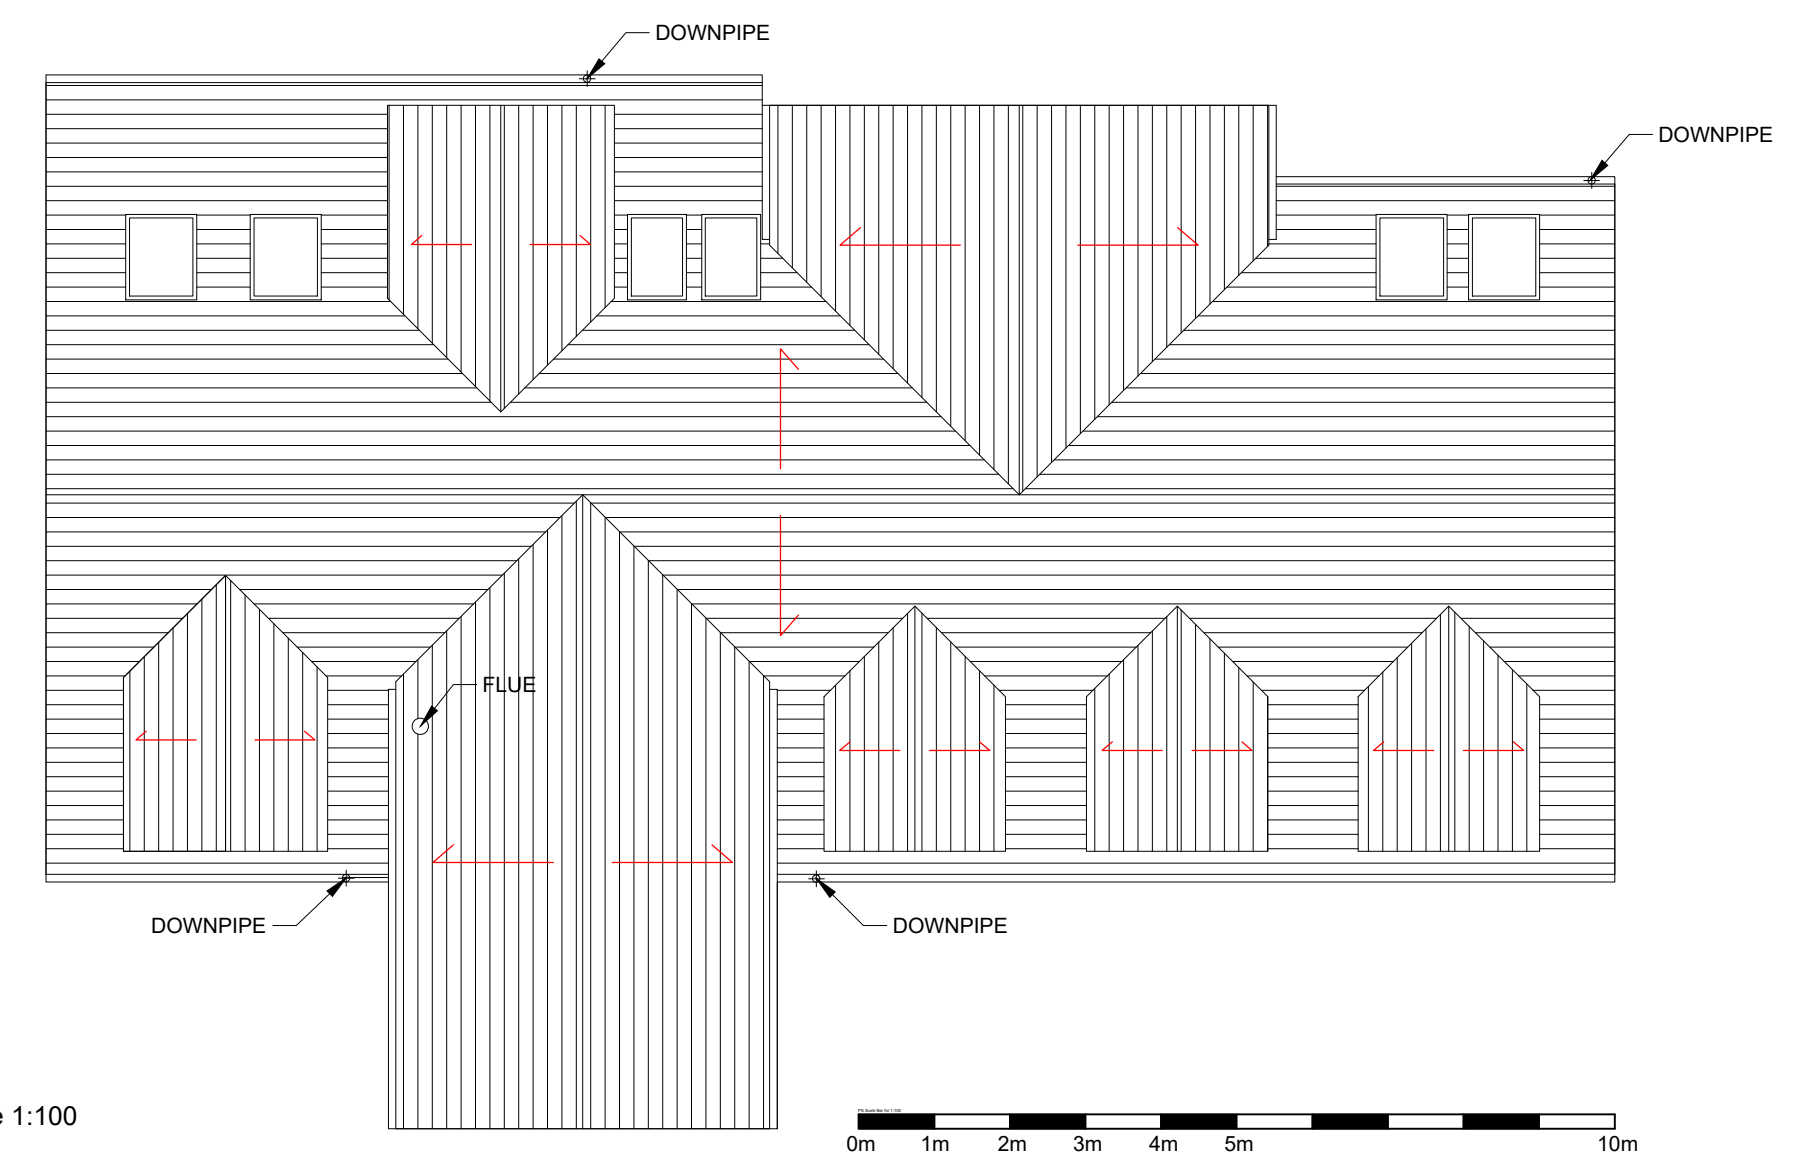

ROOF PLAN Scale 1:100

note
 - do not scale
 - check all dimensions on site prior to erection or fabrication and report any discrepancies to the architect immediately

rev	date	by	description

client	MR & MRS COLLVILLE LONGRIDGE HOUSE KILMALCOLM	project no.	2103
project	HOUSE EXTENSION AND RENOVATION	scale	AS SHOWN @ A1
drawing	SITE PLAN, FLOOR PLANS AND ROOF PLAN AS PROPOSED	status	INFORMATION
		drawn	AS, PL
		date	OCT 2021

revision	101
revision	

DAS DESIGN
 ARCHITECTS
 13 Barmill Road
 Burnhouse KA15 1LG
 t: 07950400213
 e: info@dasdesign.co.uk
 www.dasdesign.co.uk