

EXISTING GROUND SITE PLAN

PRIOR APPROVAL

Rev	Date	Description	Drawn	Chkd
-	15.08.21	First Issue	SM	MW



NB. Drawings for the purpose of LPA SUBMISSION only

General Note - The general contractor is responsible for the verification of all dimensions and levels on site prior to any construction or pricing works. The architect is to be informed immediately of any discrepancy. Figured dimensions take priority over scaled dimensions. Reliance on scaled dimensions to be appropriate for drawing purpose and scale of drawing


Copyright Mark Watson Architects Limited ©

**MARK
WATSON
ARCHITECTS**

Hyde Park House
5 Manfred Road
London SW15 2RS

m. 07894 218 593t. 020 3566 7725
w. www.markwatsonarchitects.co.uk

PROJECT 2 Rowan Close:London W5 4YL			
DWG TITLE Existing Ground Site Plan			
DRAWN DATE 15/08/2021	SCALE 1:75 @A3	DRAWING NUMBER PL002	REV. -

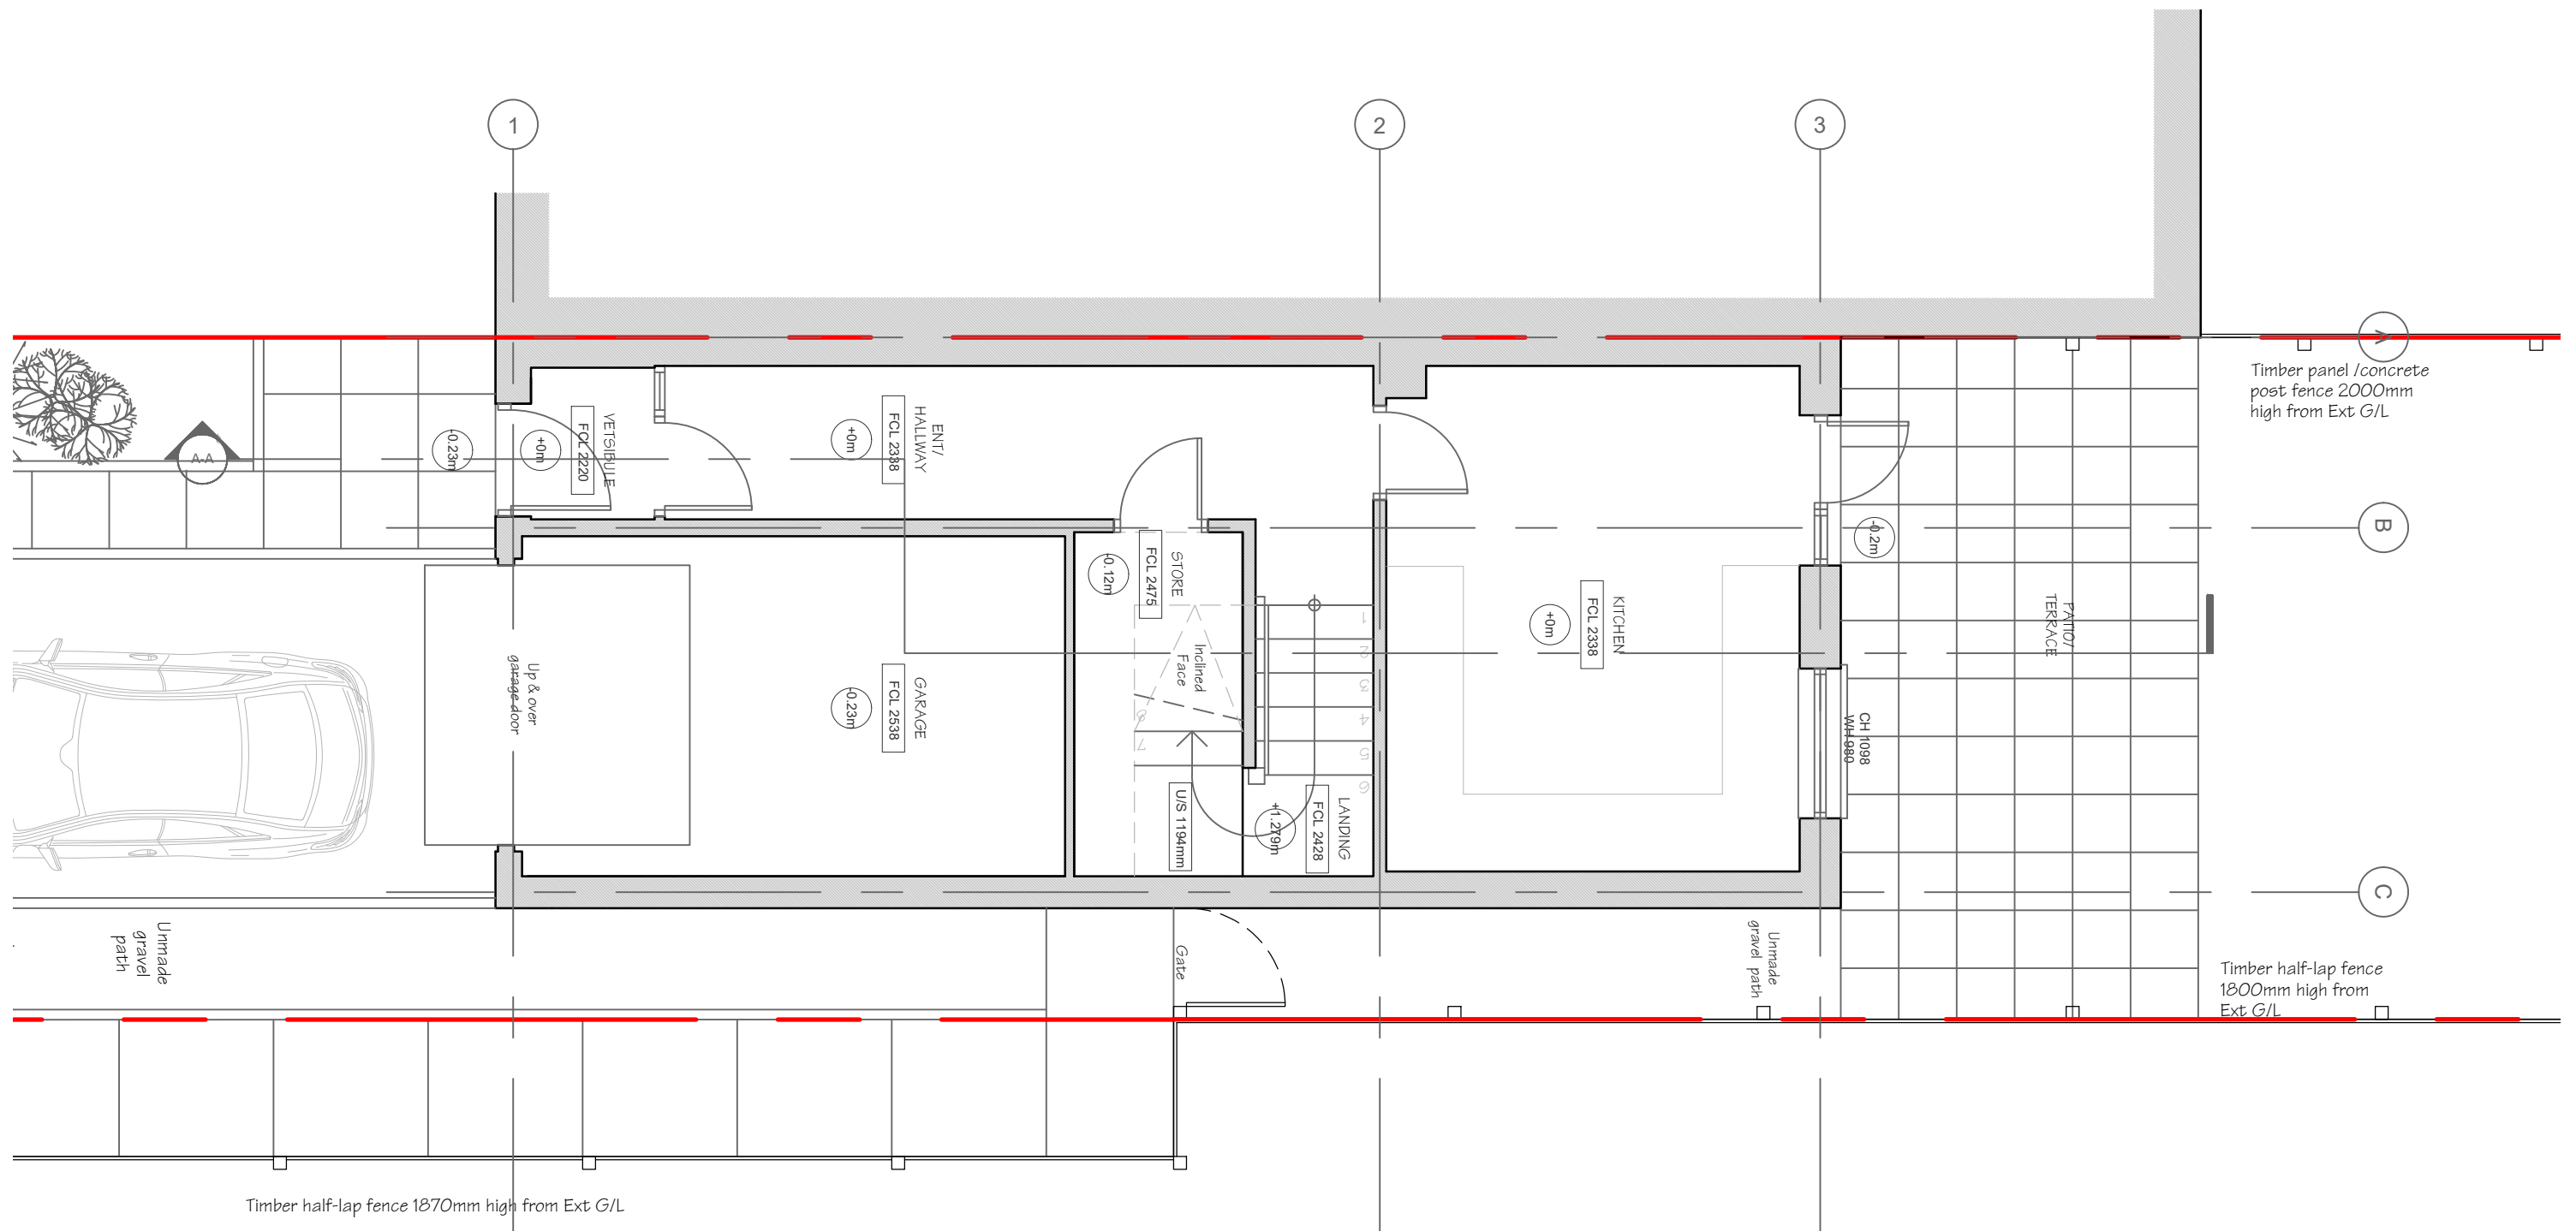

EXISTING GROUND FLOOR PLAN

PRIOR APPROVAL

Rev	Date	Description	Drawn	Chkd
-	15.01.21	First Issue	SM	MW

NB. Drawings for the purpose of LPA SUBMISSION only

General Note - The general contractor is responsible for the verification of all dimensions and levels on site prior to any construction or pricing works. The architect is to be informed immediately of any discrepancy. Figured dimensions take priority over scaled dimensions. Reliance on scaled dimensions to be appropriate for drawing purpose and scale of drawing

Copyright Mark Watson Architects Limited ©


**MARK
WATSON
ARCHITECTS**

Hyde Park House
5 Manfred Road
London SW15 2RS

m. 07894 218 593t. 020 3566 7725
w. www.markwatsonarchitects.co.uk

PROJECT			
2 Rowan Close: London W5 4YL			
DWG TITLE			
Existing Ground Floor Plan			
DRAWN DATE	SCALE	DRAWING NUMBER	REV.
15/08/2021	1:50 @A3	PL003	-



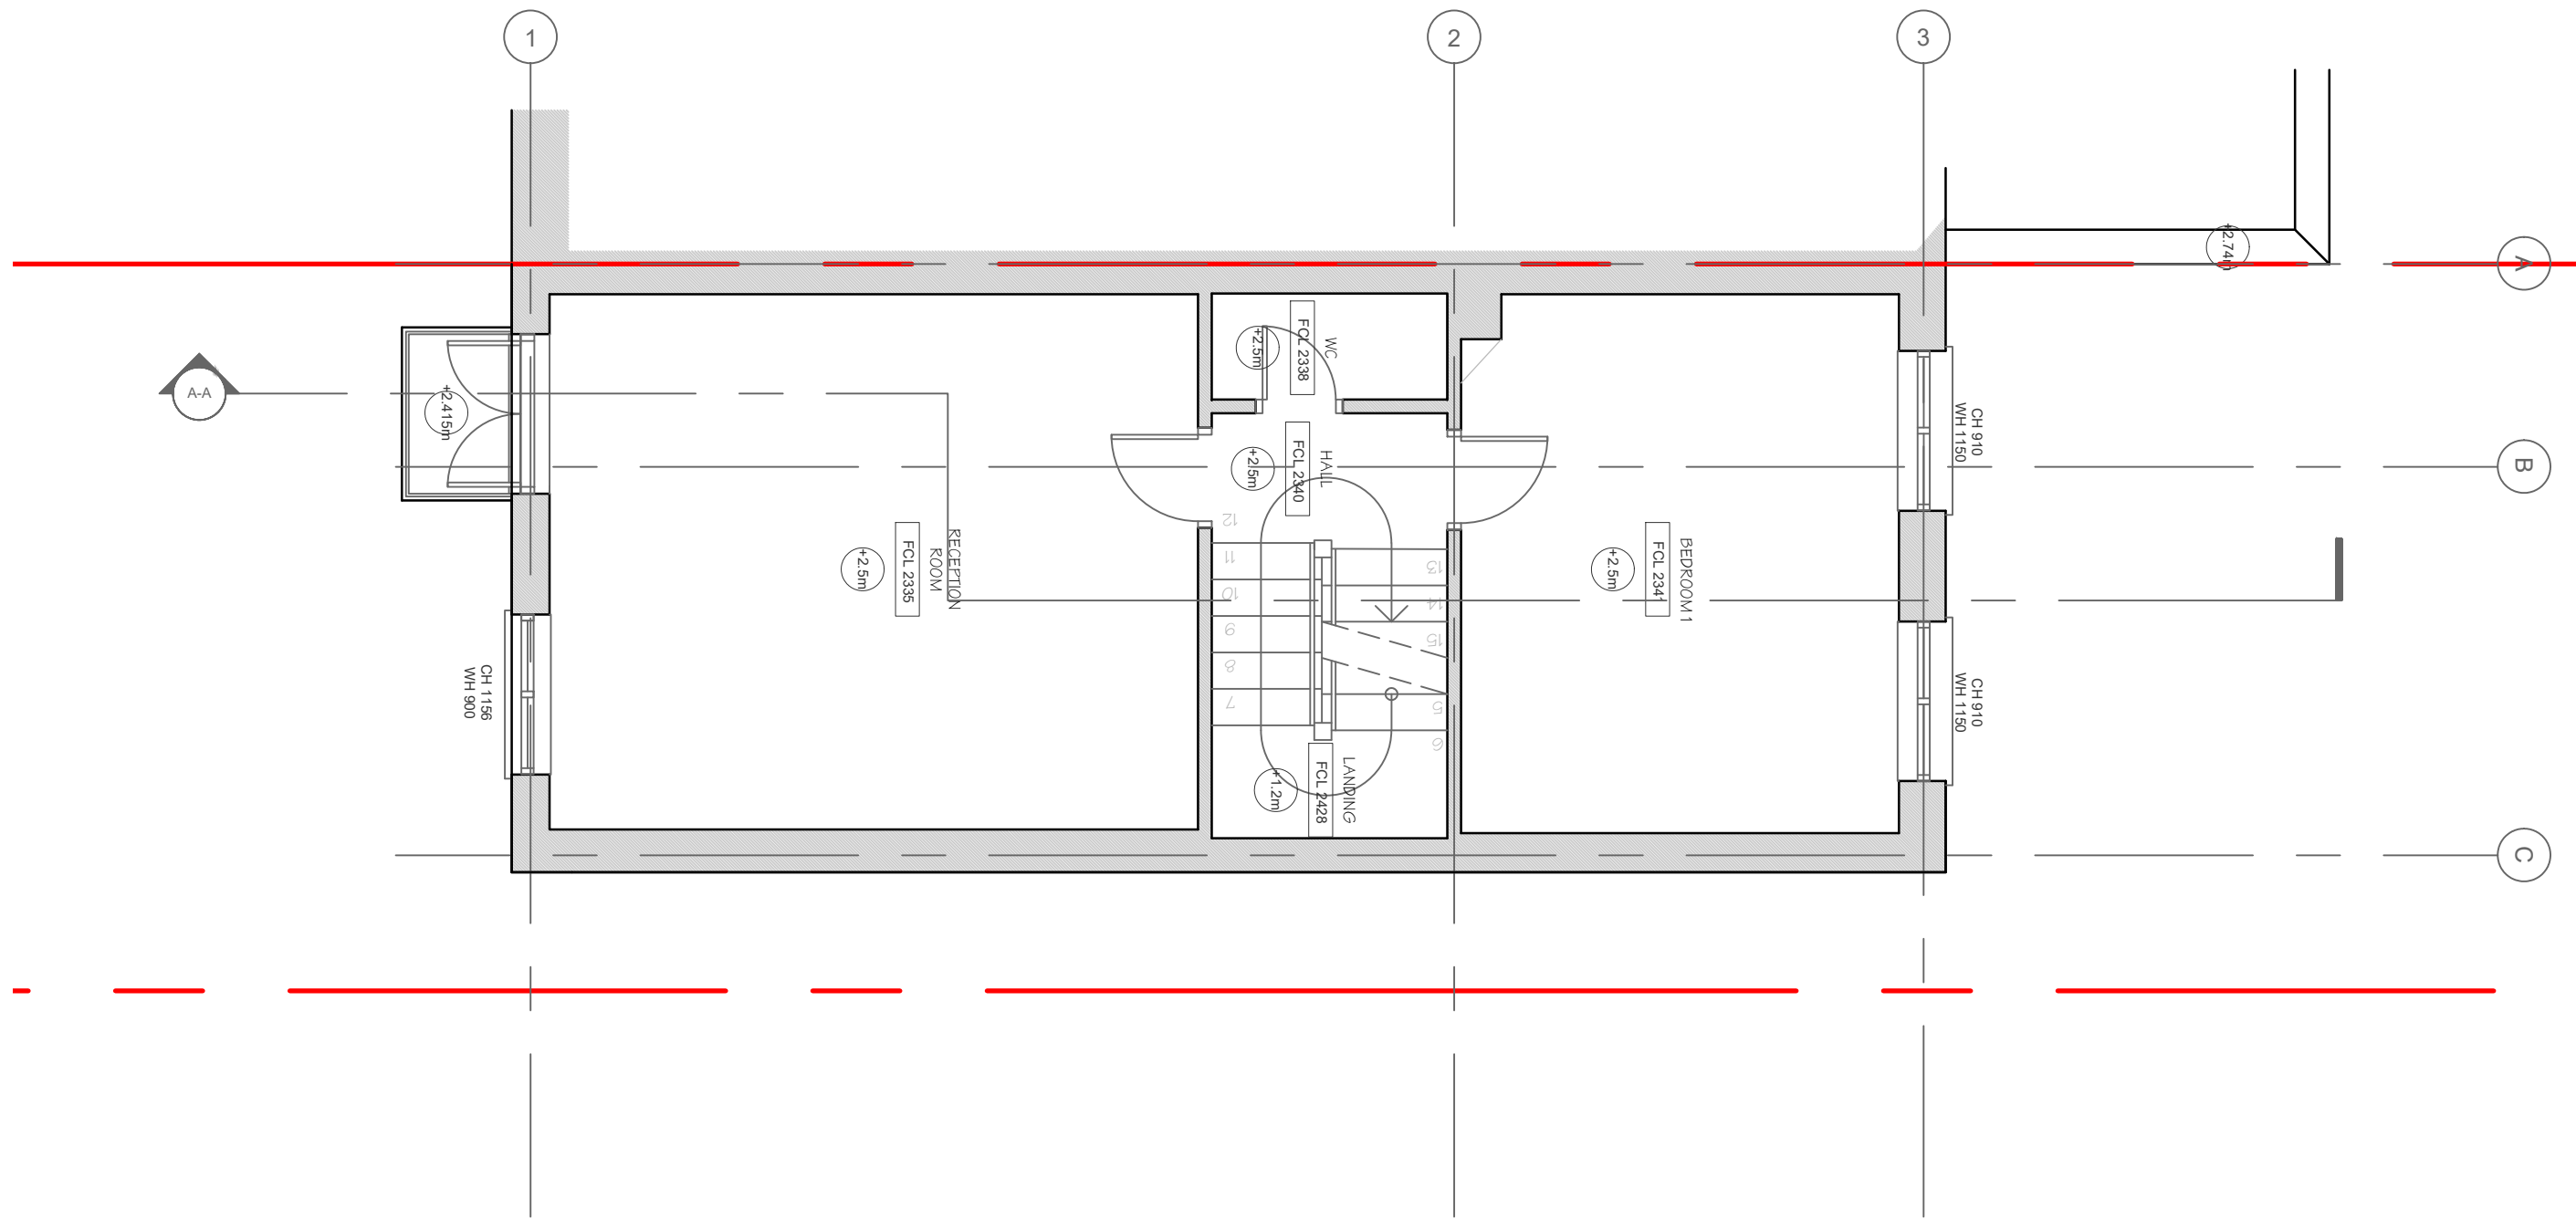

EXISTING FIRST FLOOR PLAN

PRIOR APPROVAL

Rev	Date	Description	Drawn	Chkd
-	15.01.21	First Issue	SM	MW



NB. Drawings for the purpose of LPA SUBMISSION only

General Note - The general contractor is responsible for the verification of all dimensions and levels on site prior to any construction or pricing works. The architect is to be informed immediately of any discrepancy. Figured dimensions take priority over scaled dimensions. Reliance on scaled dimensions to be appropriate for drawing purpose and scale of drawing


Copyright Mark Watson Architects Limited ©

**MARK
WATSON
ARCHITECTS**

Hyde Park House
5 Manfred Road
London SW15 2RS

m. 07894 218 593t. 020 3566 7725
w. www.markwatsonarchitects.co.uk

PROJECT 2 Rowan Close:London W5 4YL			
DWG TITLE Existing First Floor Plan			
DRAWN DATE 15/08/2021	SCALE 1:50 @A3	DRAWING NUMBER PL004	REV. -

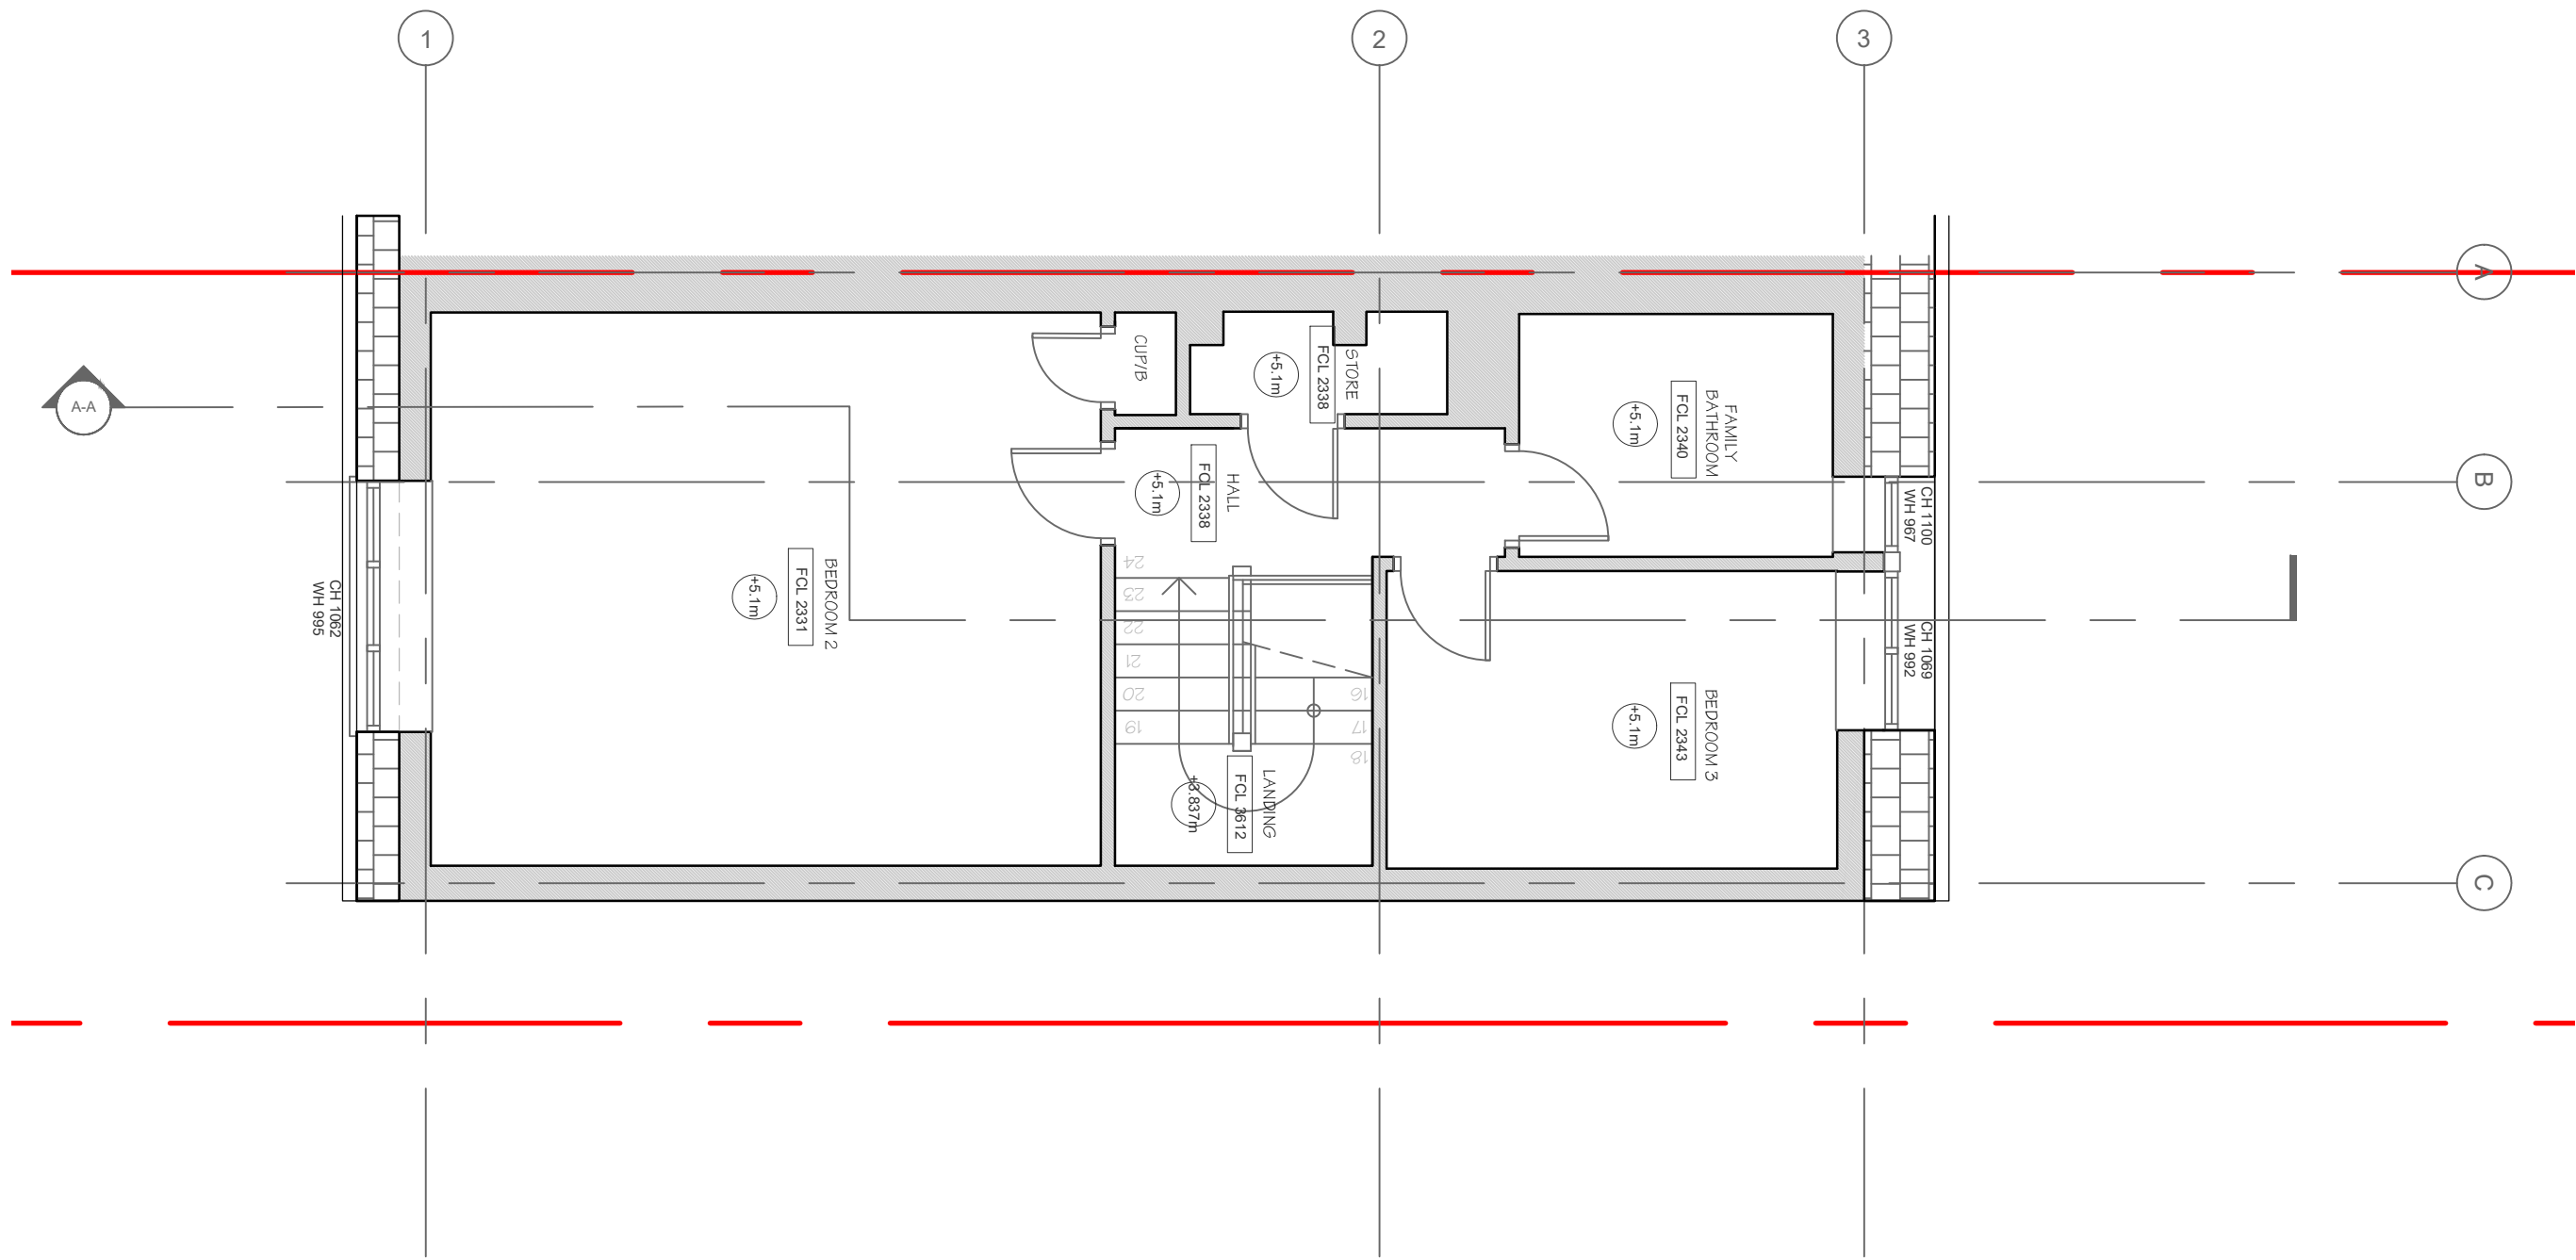

EXISTING SECOND FLOOR PLAN

PRIOR APPROVAL

Rev	Date	Description	Drawn	Chkd
-	15.08.21	First Issue	SM	MW

NB. Drawings for the purpose of LPA SUBMISSION only

General Note - The general contractor is responsible for the verification of all dimensions and levels on site prior to any construction or pricing works. The architect is to be informed immediately of any discrepancy. Figured dimensions take priority over scaled dimensions. Reliance on scaled dimensions to be appropriate for drawing purpose and scale of drawing

Copyright Mark Watson Architects Limited ©


**MARK
WATSON
ARCHITECTS**

Hyde Park House
5 Manfred Road
London SW15 2RS

m. 07894 218 593t. 020 3566 7725
w. www.markwatsonarchitects.co.uk

PROJECT 2 Rowan Close:London W5 4YL			
DWG TITLE Existing Second Floor Plan			
DRAWN DATE 15/08/2021	SCALE 1:50 @A3	DRAWING NUMBER PL005	REV. -



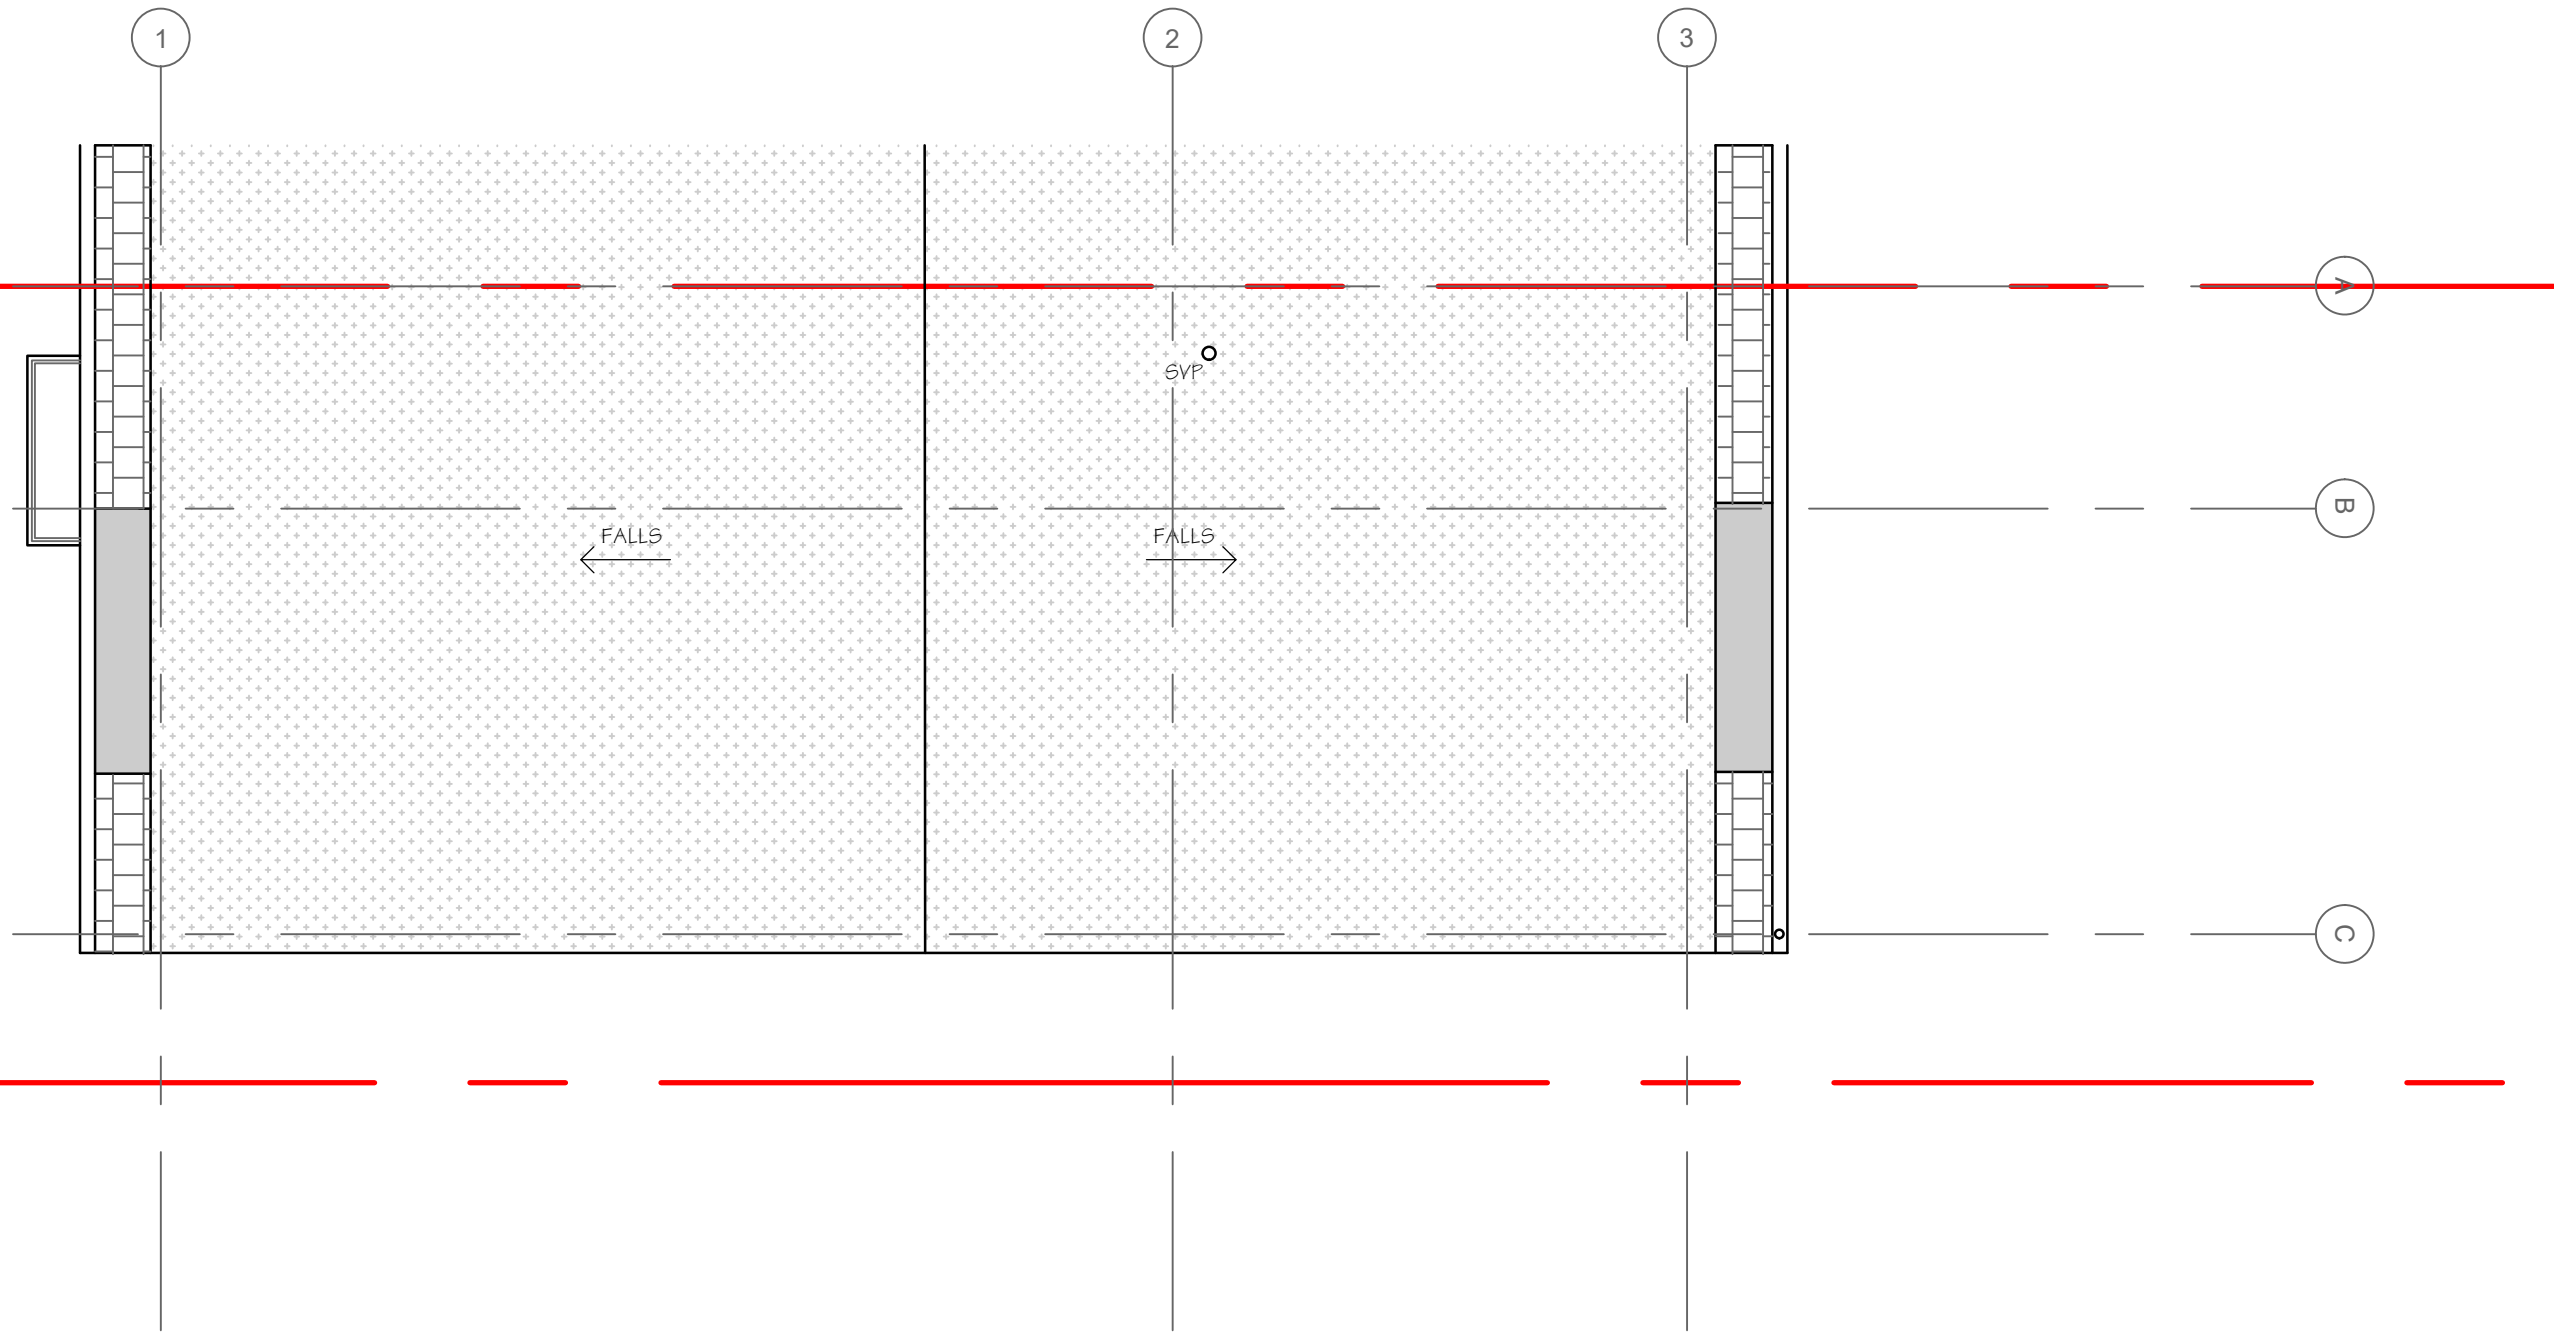

EXISTING ROOF PLAN

PRIOR APPROVAL

Rev	Date	Description	Drawn	Chkd
-	15.08.21	First Issue	SM	MW

NB. Drawings for the purpose of LPA SUBMISSION only

General Note - The general contractor is responsible for the verification of all dimensions and levels on site prior to any construction or pricing works. The architect is to be informed immediately of any discrepancy. Figured dimensions take priority over scaled dimensions. Reliance on scaled dimensions to be appropriate for drawing purpose and scale of drawing

Copyright Mark Watson Architects Limited ©


**MARK
WATSON
ARCHITECTS**

Hyde Park House
5 Manfred Road
London SW15 2RS


m. 07894 218 593t. 020 3566 7725
w. www.markwatsonarchitects.co.uk

PROJECT			
2 Rowan Close:London W5 4YL			
DWG TITLE			
Existing Roof Plan			
DRAWN DATE	SCALE	DRAWING NUMBER	REV.
15/08/2021	1:50 @A3	PL006	-



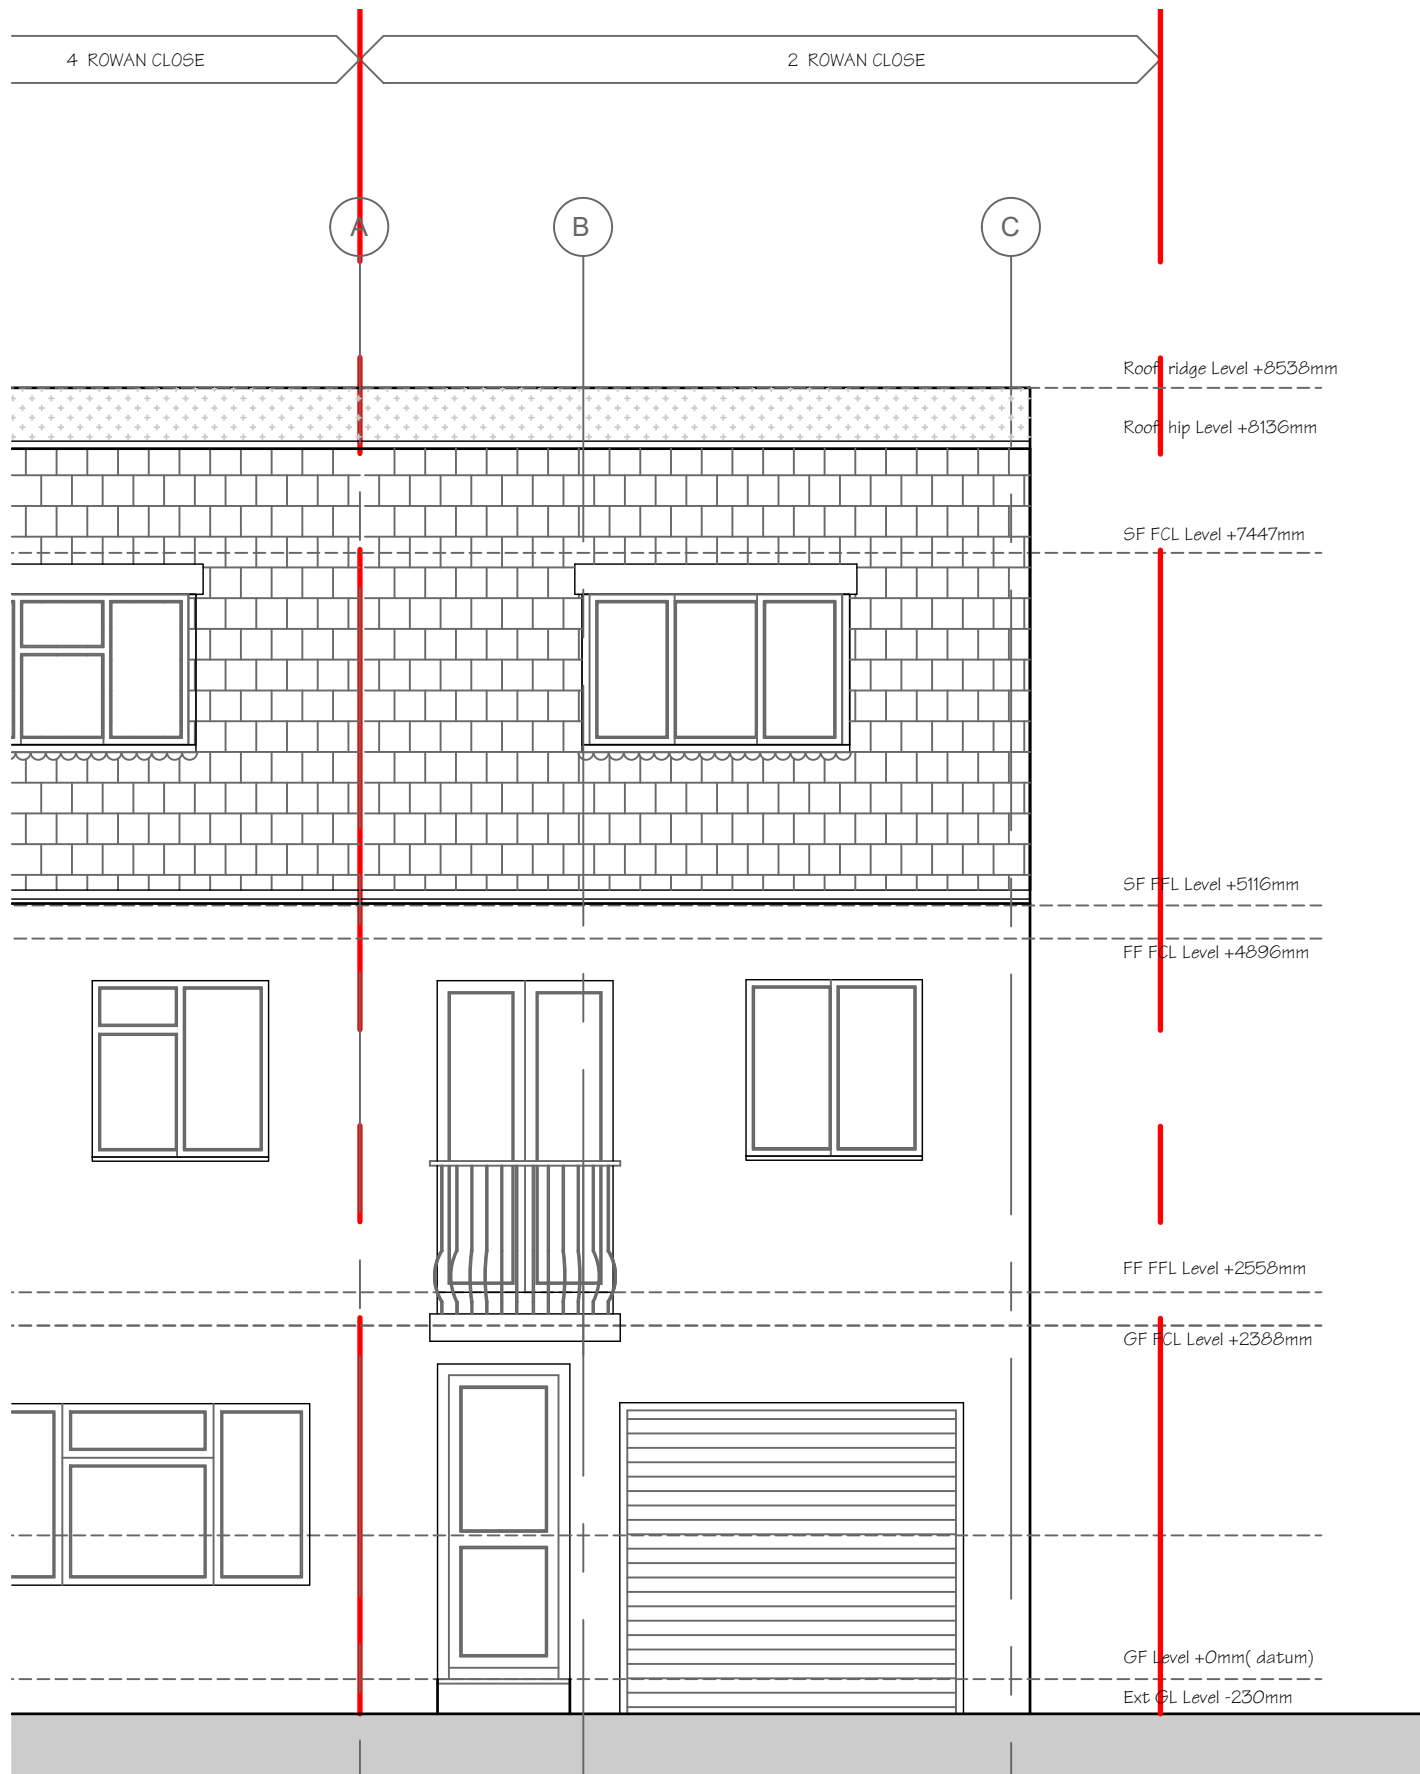

EXISTING FRONT ELEVATION

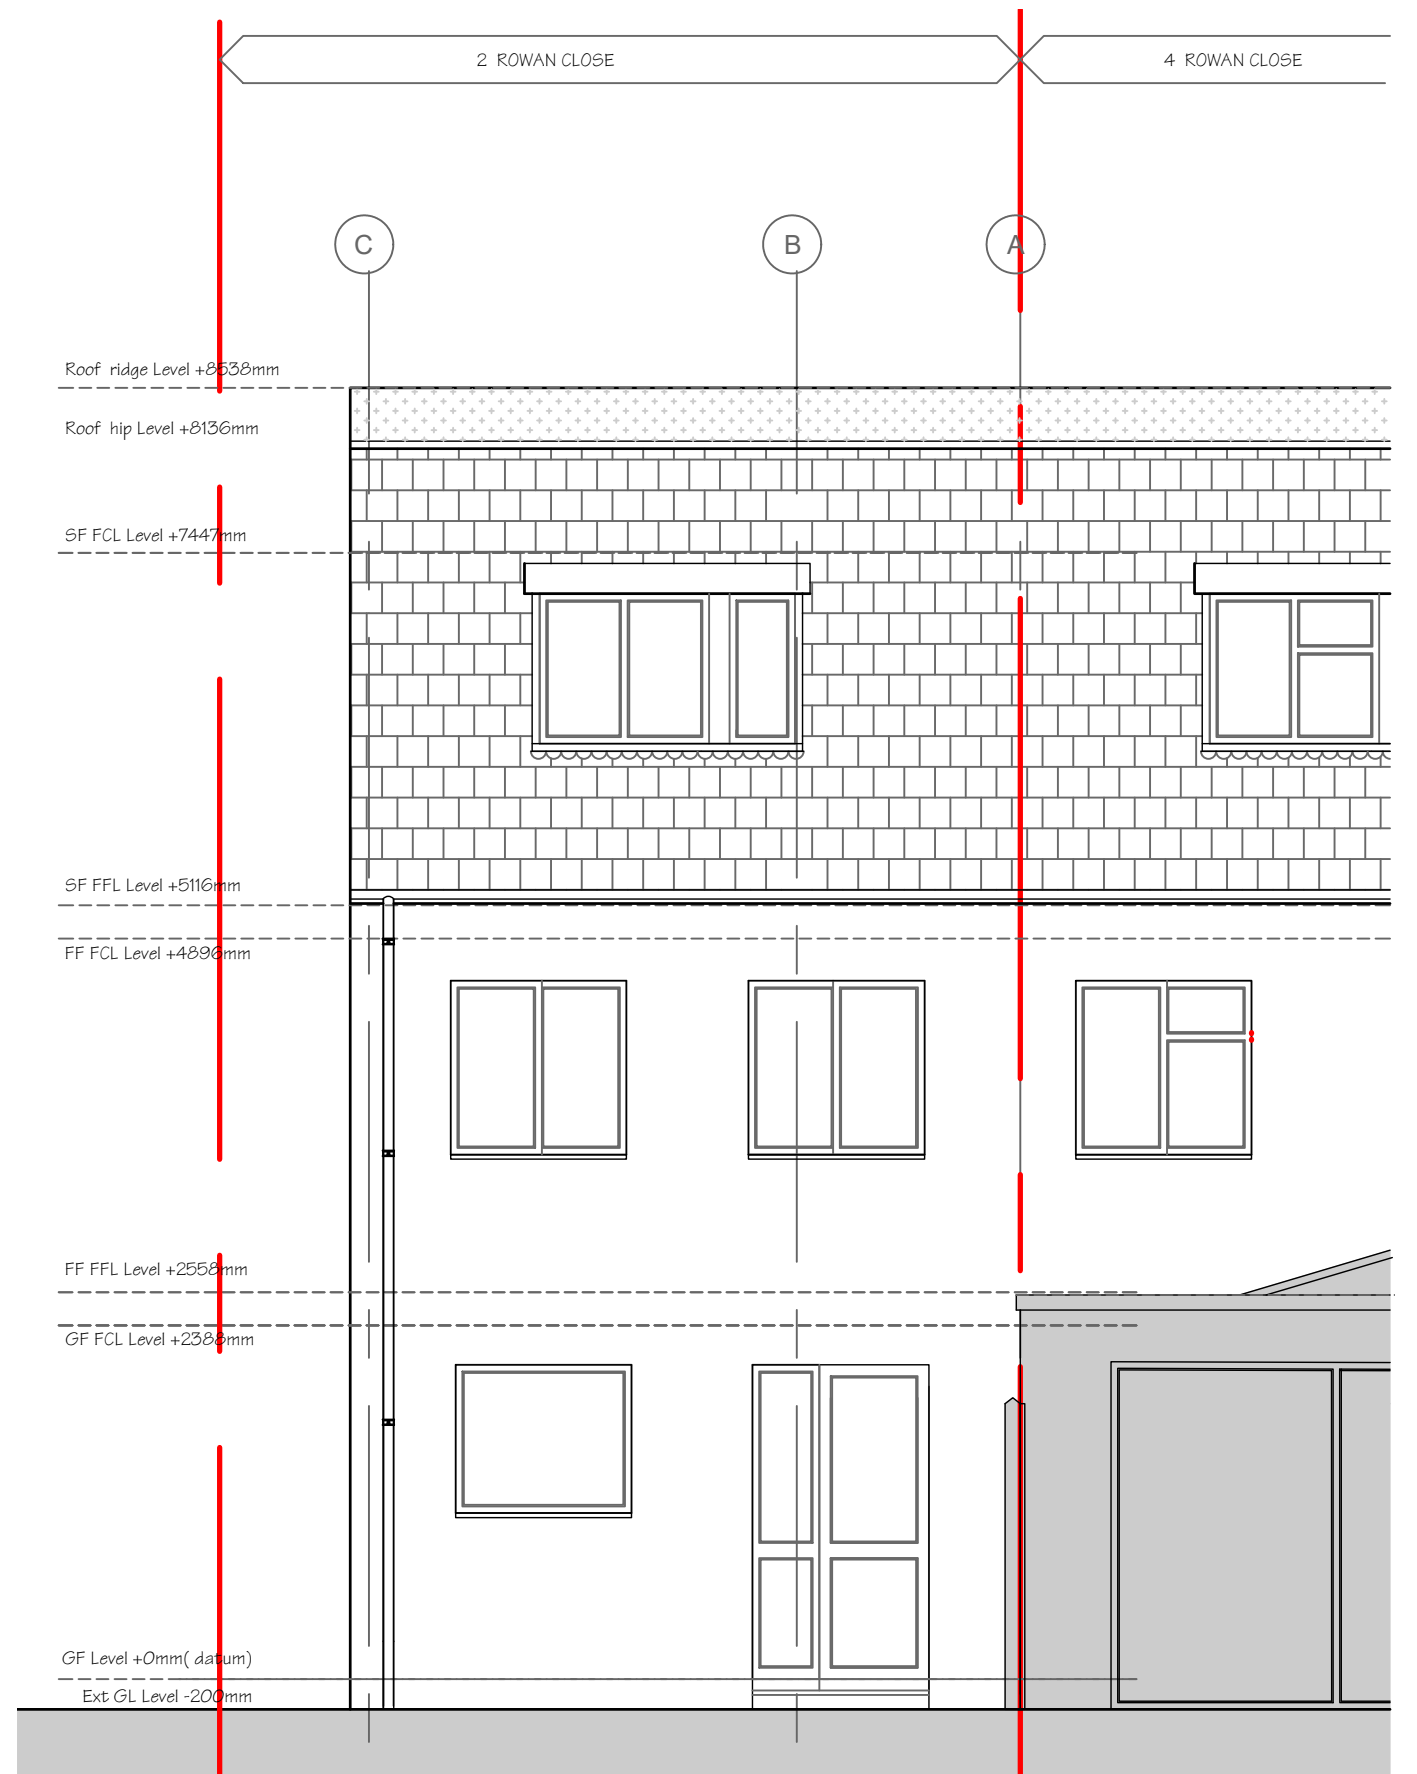

EXISTING REAR ELEVATION

PRIOR APPROVAL

Rev	Date	Description	Drawn	Chkd
-	15.08.21	First Issue	SM	MW

NB. Drawings for the purpose of LPA SUBMISSION only

General Note - The general contractor is responsible for the verification of all dimensions and levels on site prior to any construction or pricing works. The architect is to be informed immediately of any discrepancy. Figured dimensions take priority over scaled dimensions. Reliance on scaled dimensions to be appropriate for drawing purpose and scale of drawing

Copyright Mark Watson Architects Limited ©

**MARK
WATSON
ARCHITECTS**

Hyde Park House
5 Manfred Road
London SW15 2RS

m. 07894 218 593t. 020 3566 7725
w. www.markwatsonarchitects.co.uk

PROJECT

2 Rowan Close: London W5 4YL

DWG TITLE

Existing Front and Rear Elevations

DRAWN DATE

15/08/2021

SCALE

1:50 @A3


DRAWING NUMBER

PL007

REV.

-



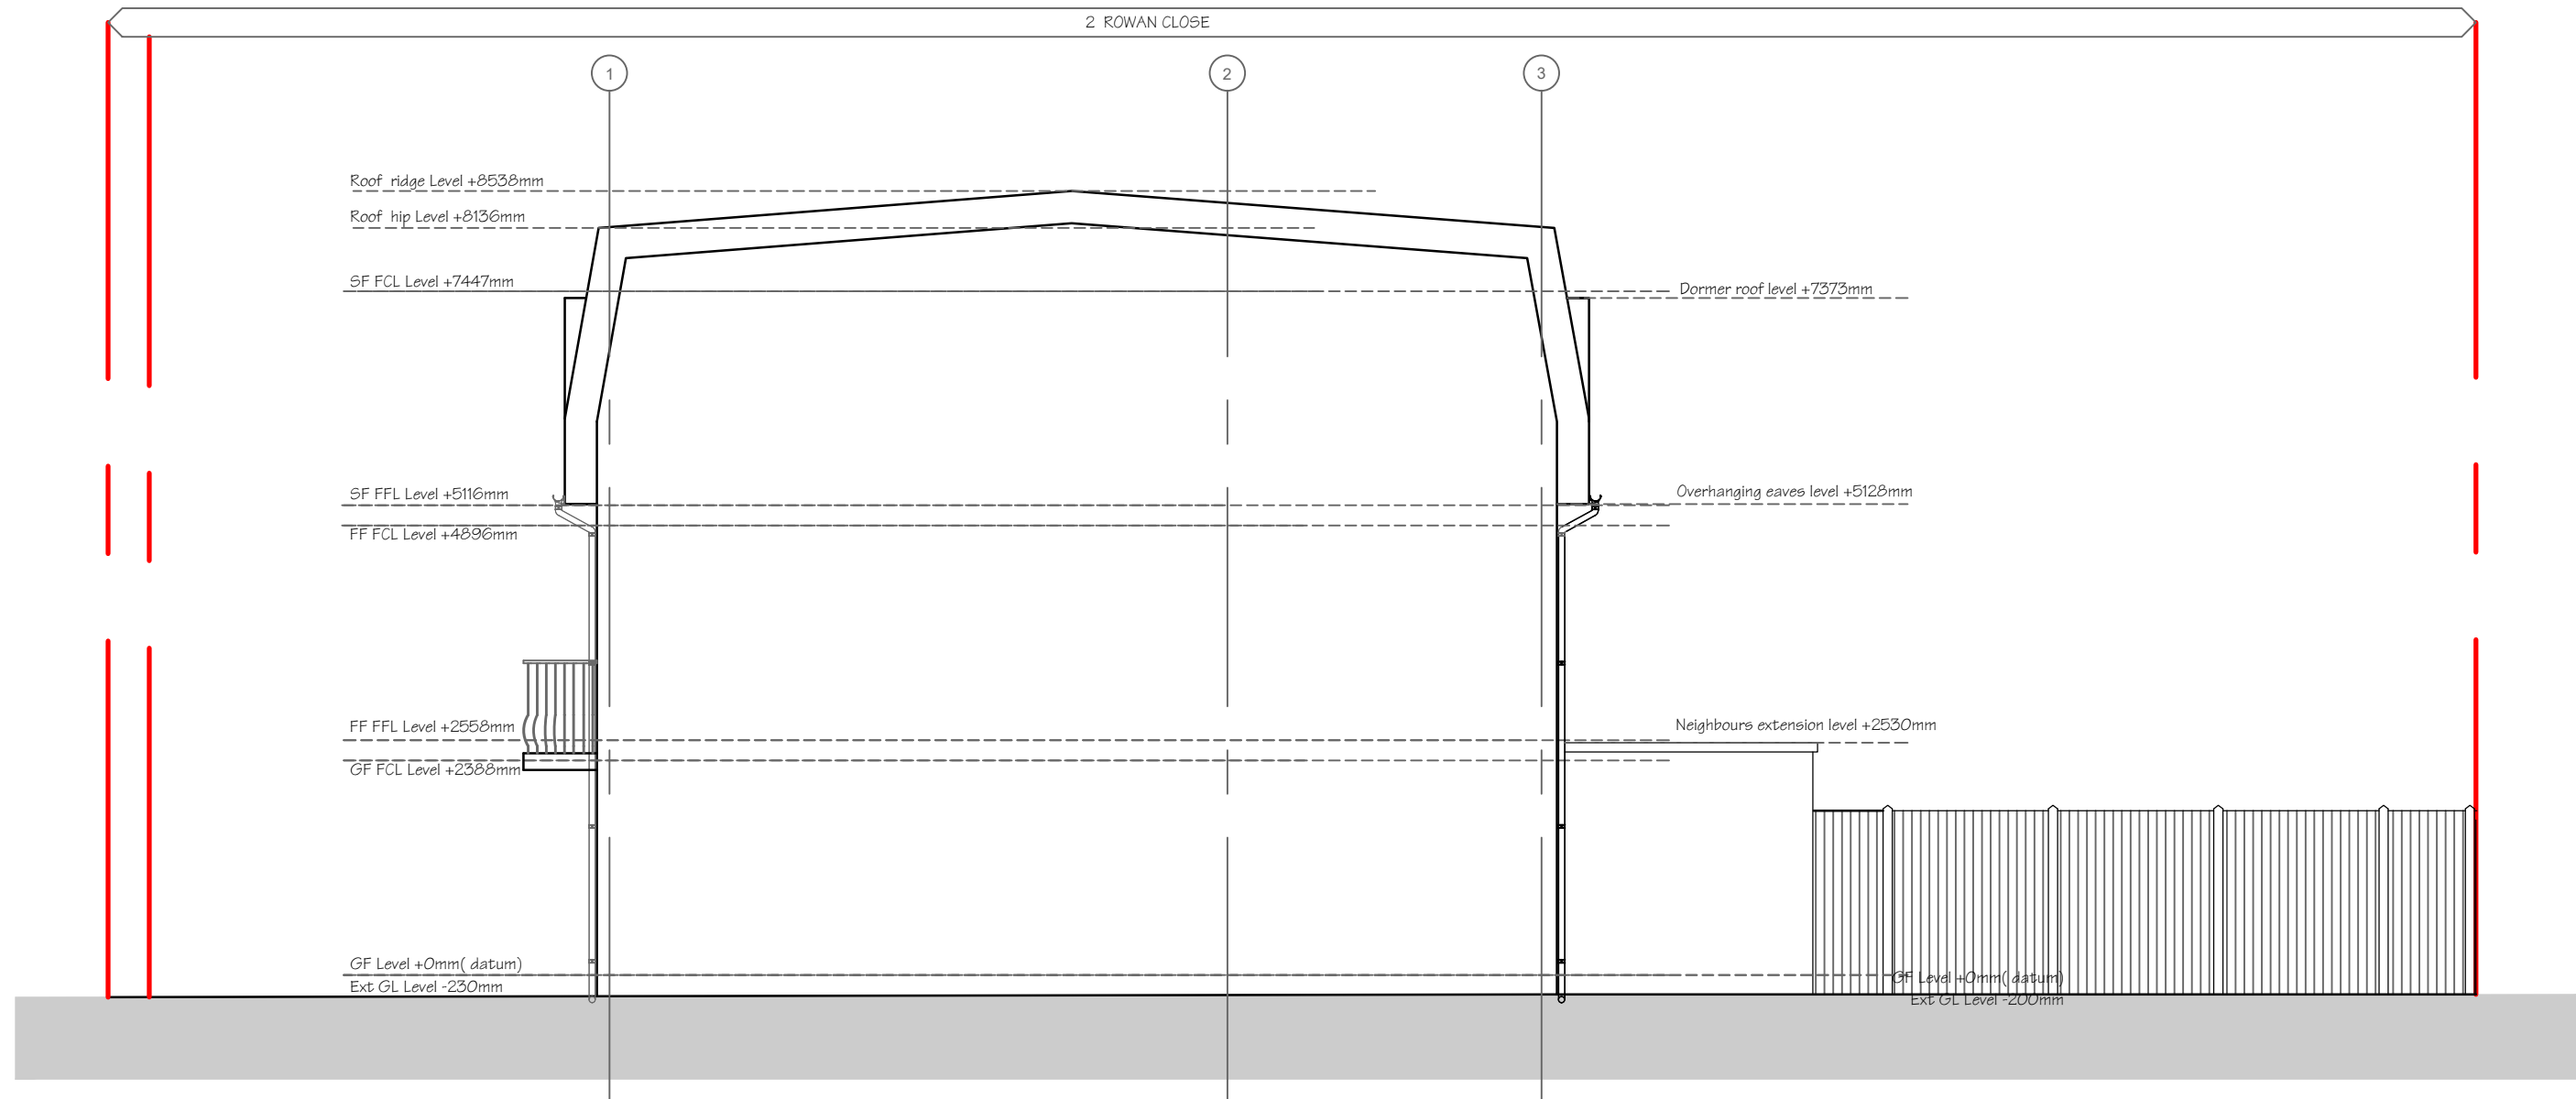

EXISTING SIDE ELEVATION

PRIOR APPROVAL

Rev	Date	Description	Drawn	Chkd
-	15.08.21	First Issue	SM	MW

NB. Drawings for the purpose of LPA SUBMISSION only

General Note - The general contractor is responsible for the verification of all dimensions and levels on site prior to any construction or pricing works. The architect is to be informed immediately of any discrepancy. Figured dimensions take priority over scaled dimensions. Reliance on scaled dimensions to be appropriate for drawing purpose and scale of drawing

Copyright Mark Watson Architects Limited ©

**MARK
WATSON
ARCHITECTS**

Hyde Park House
5 Manfred Road
London SW15 2RS


m. 07894 218 593t. 020 3566 7725
w. www.markwatsonarchitects.co.uk

PROJECT
2 Rowan Close:London W5 4YL

DWG TITLE
Existing Side Elevation

DRAWN DATE	SCALE	DRAWING NUMBER	REV.
15/08/2021	1:75 @A3	PL008	-



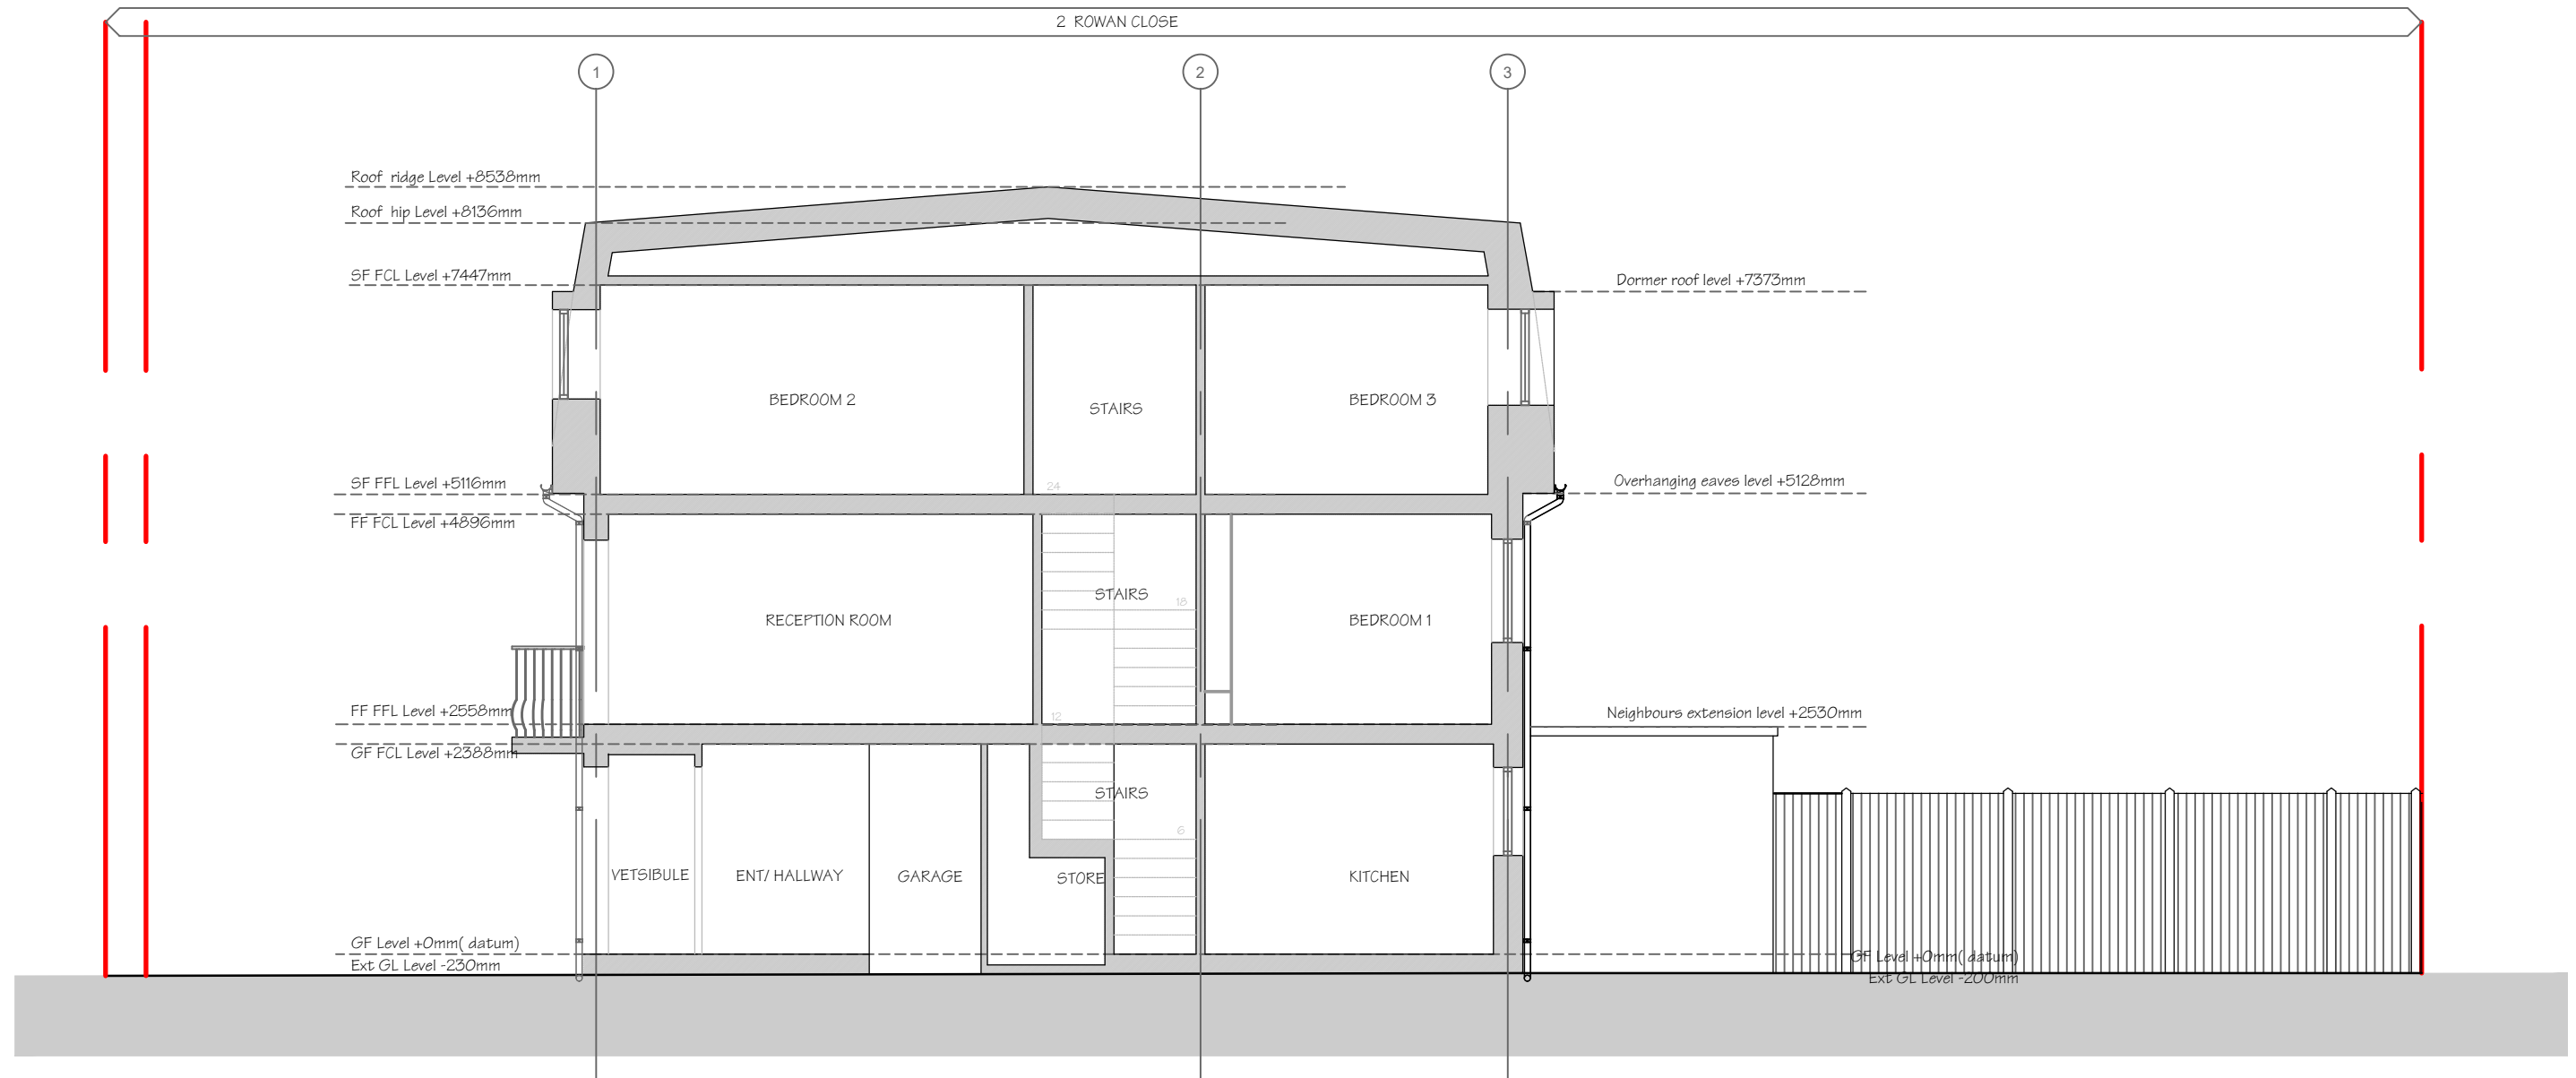

EXISTING SECTIONAL ELEVATION

<p>PRIOR APPROVAL</p>	Rev	Date	Description	Drawn	Chkd	<p>NB. Drawings for the purpose of LPA SUBMISSION only</p> <p>General Note - The general contractor is responsible for the verification of all dimensions and levels on site prior to any construction or pricing works. The architect is to be informed immediately of any discrepancy. Figured dimensions take priority over scaled dimensions. Reliance on scaled dimensions to be appropriate for drawing purpose and scale of drawing</p> <p>Copyright Mark Watson Architects Limited ©</p>	<p>MARK WATSON ARCHITECTS</p> <p>Hyde Park House 5 Manfred Road London SW15 2RS</p> <p>m. 07894 218 593t. 020 3566 7725 w. www.markwatsonarchitects.co.uk</p>	<p>PROJECT 2 Rowan Close:London W5 4YL</p>			
	-	15.08.21	First Issue	SM	MW			<p>DWG TITLE Existing Sectional Elevation</p>			
								<p>DRAWN DATE 15/08/2021</p>	<p>SCALE 1:75 @A3</p>	<p>DRAWING NUMBER PL009</p>	<p>REV. -</p>