






Written dimensions to be taken in preference to scaled dimensions. The Contractor is responsible for checking all dimensions before work starts.
All work is to be carried out to the requirements, and to the satisfaction of the Local Authority.
These drawings are for planning purposes only
Any discrepancies to be brought to the attention of 4D Planning Consultants immediately.

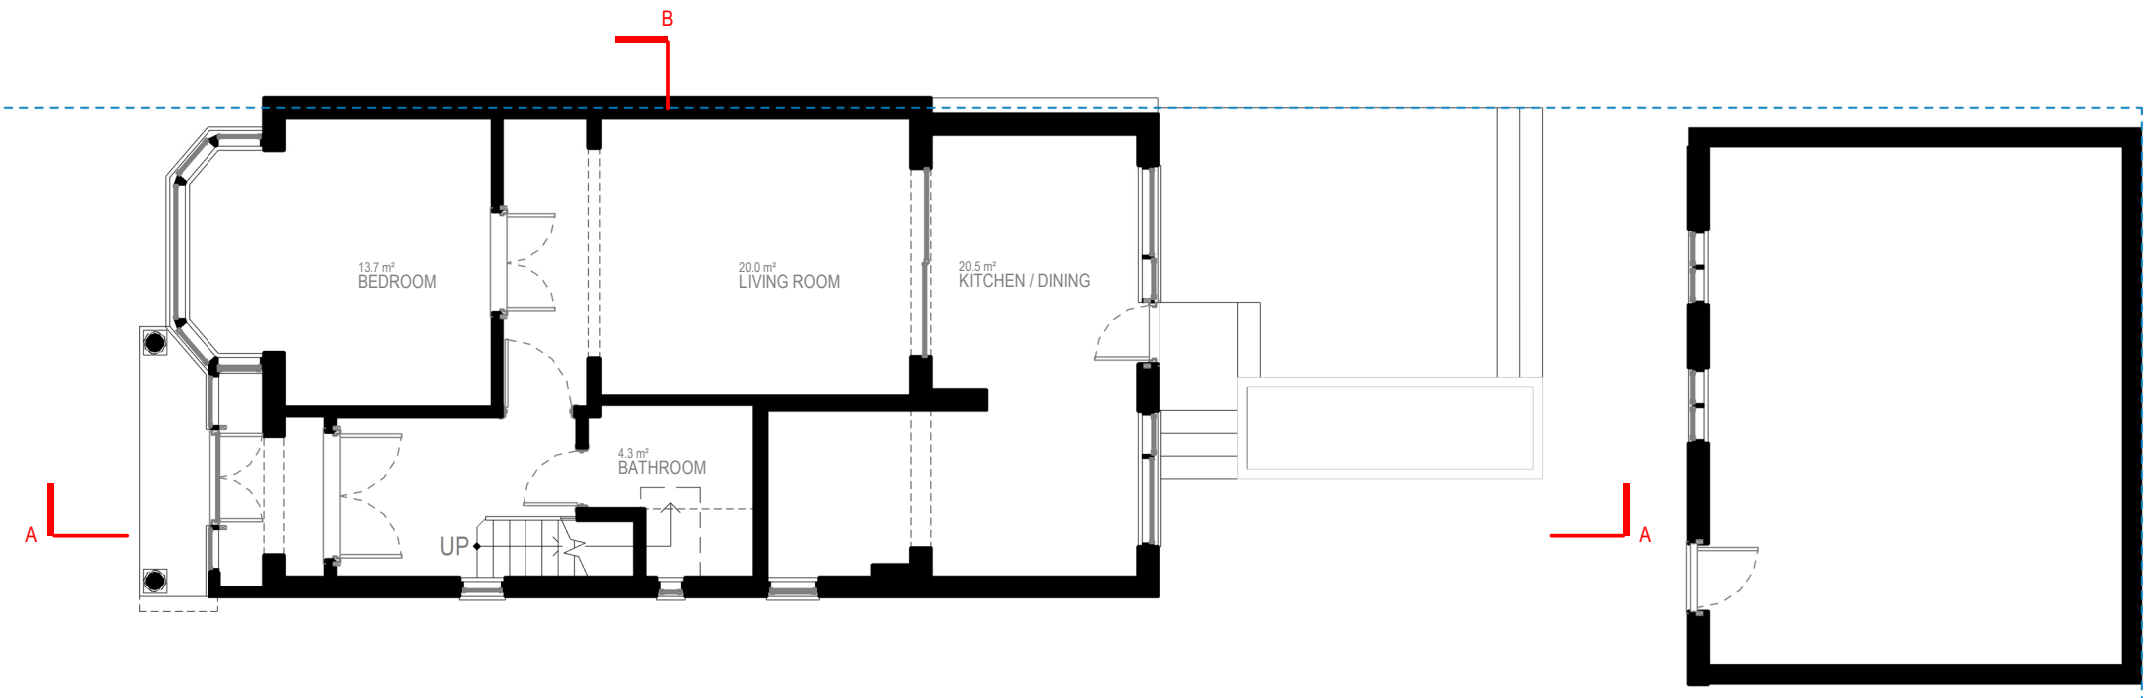

GROUND FLOOR

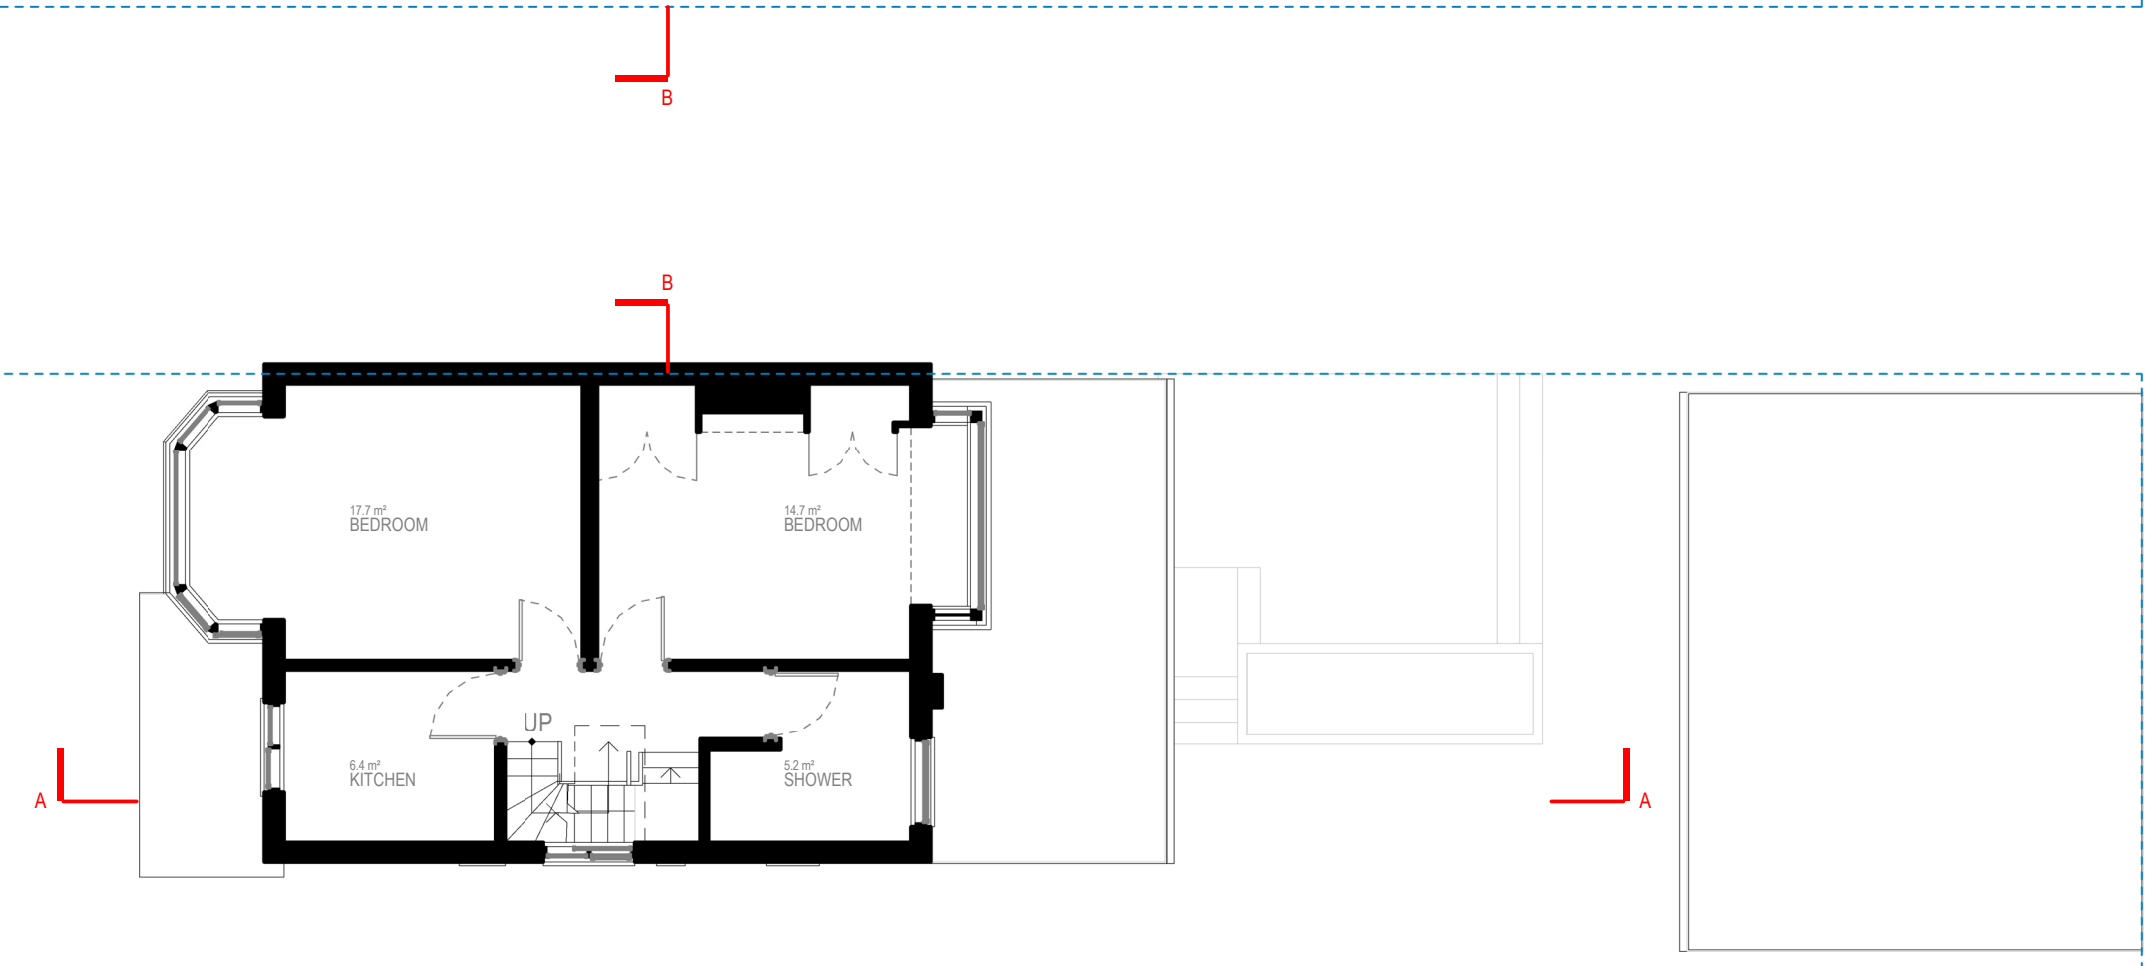

FIRST FLOOR

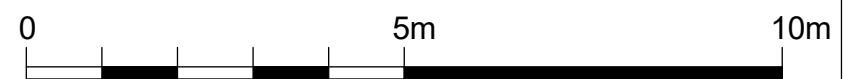

Rev	Date	Description	by	chk

4D PLANNING™
Chartered Town Planners & Architectural Technicians
Architecture | Town Planning
T: 0203 1500 183 www.GetMePlanning.com

www.GetMePlanning.com

Client
Mr Tanveer Rana

Project
313 Watford Way, NW4 4TG

Title
**PROPOSED DRAWINGS
FLOOR PLANS**

Date: 07.09.2021	Rev:
Scale: 1:100@A3	
Drawing No. 4D-170B P 01	
Drawn by : MAX	