


NOTES			
1.	Do not scale this drawing.		
2.	All dimensions to be checked on Site.		
3.	Final positions of all equipment to be agreed on Site.		
4.	This drawing is subject to Copyright and is not to be reproduced in part or whole without approval.		

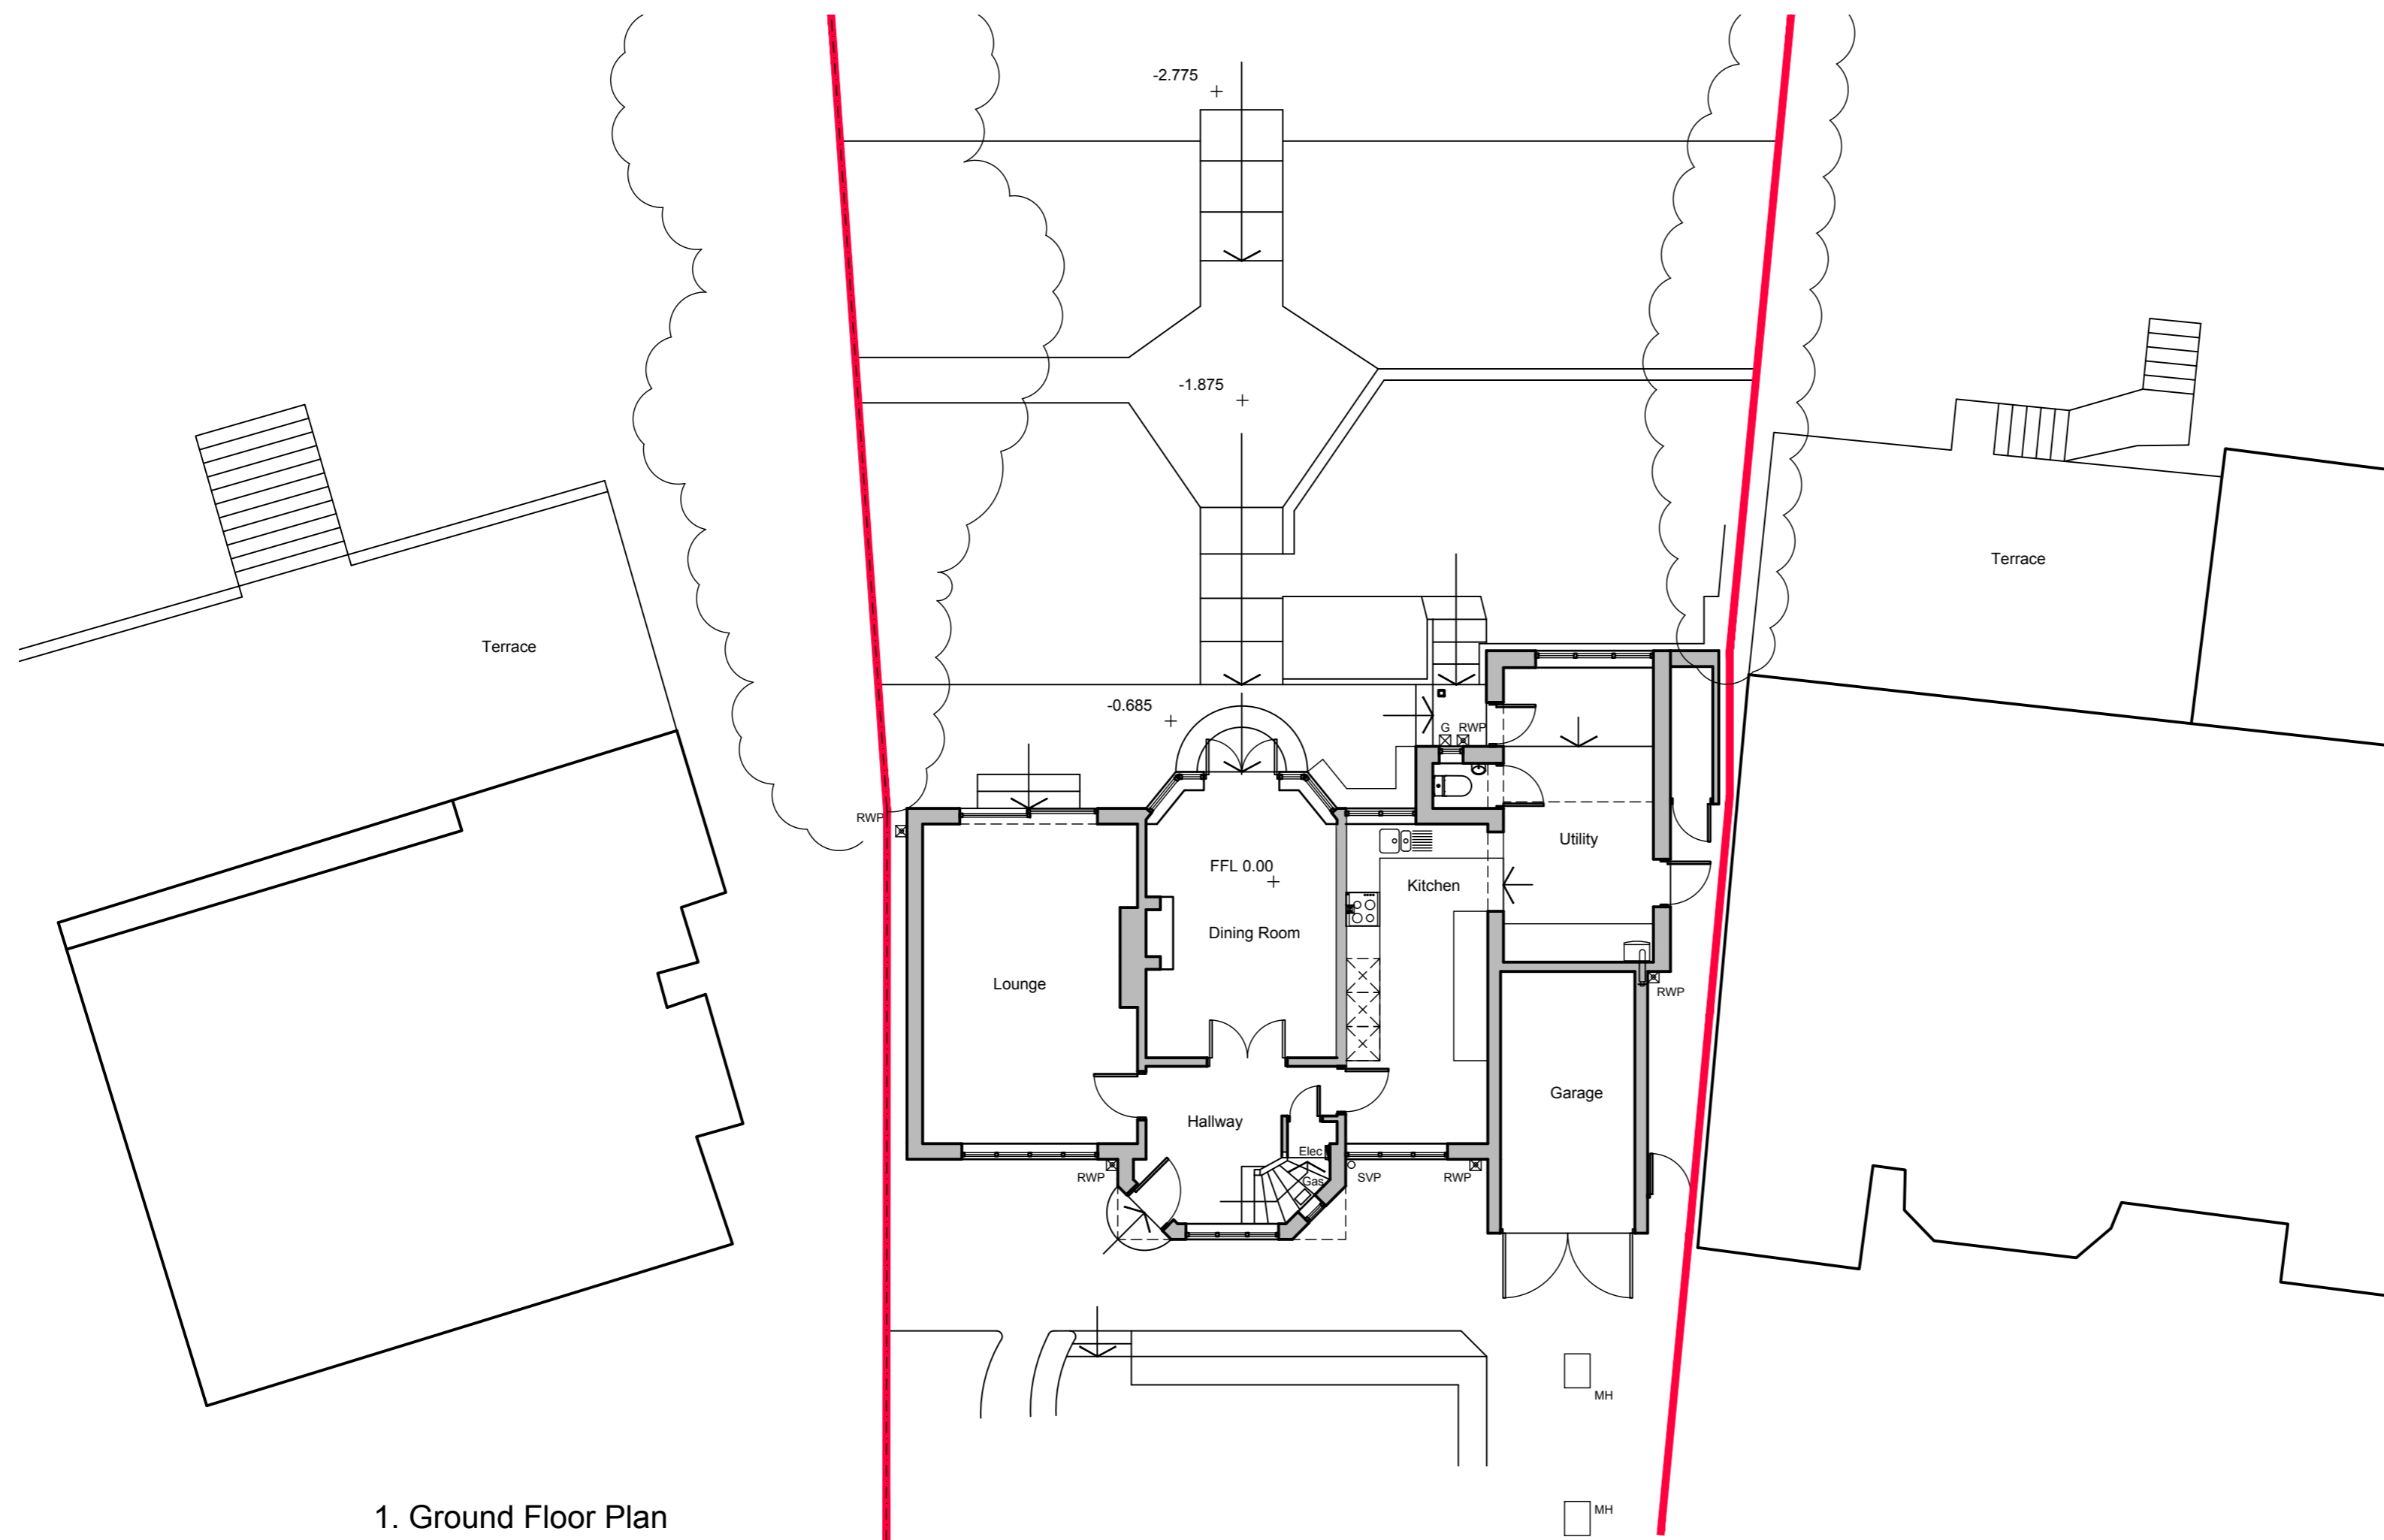

1. Ground Floor Plan

Rev.	By	Date	Description
A	TS	11.10.2021	Adjacent properties external works detail added
0	TS	24.05.2021	First issue.

<b>Client</b> Mr & Mrs O.Hussain			
<b>Project</b> 36 Hillside Grove Barnet London NW7 2LR			
<b>Drawing Title</b> Existing Floor Plans			
Drawn By	TS	Date	May 2021
Job No.	P374	Status	PLANNING
Dwg No.	L01	Rev.	A
Scale@	A2		1:100

**ARCHITECTURE WORKS**  
RESIDENTIAL    COMMERCIAL    INDUSTRIAL

The Coach House  
Warrington Road  
Mickle Trafford  
Chester  
CH2 4EA

Tel: 01244 300199  
Mobile: 07974 674674  
Email: toby@architecture.works

