


1 Existing Ground Floor
1 : 100

2 Existing First Floor
1 : 100

3 Loft (Existing)
1 : 100

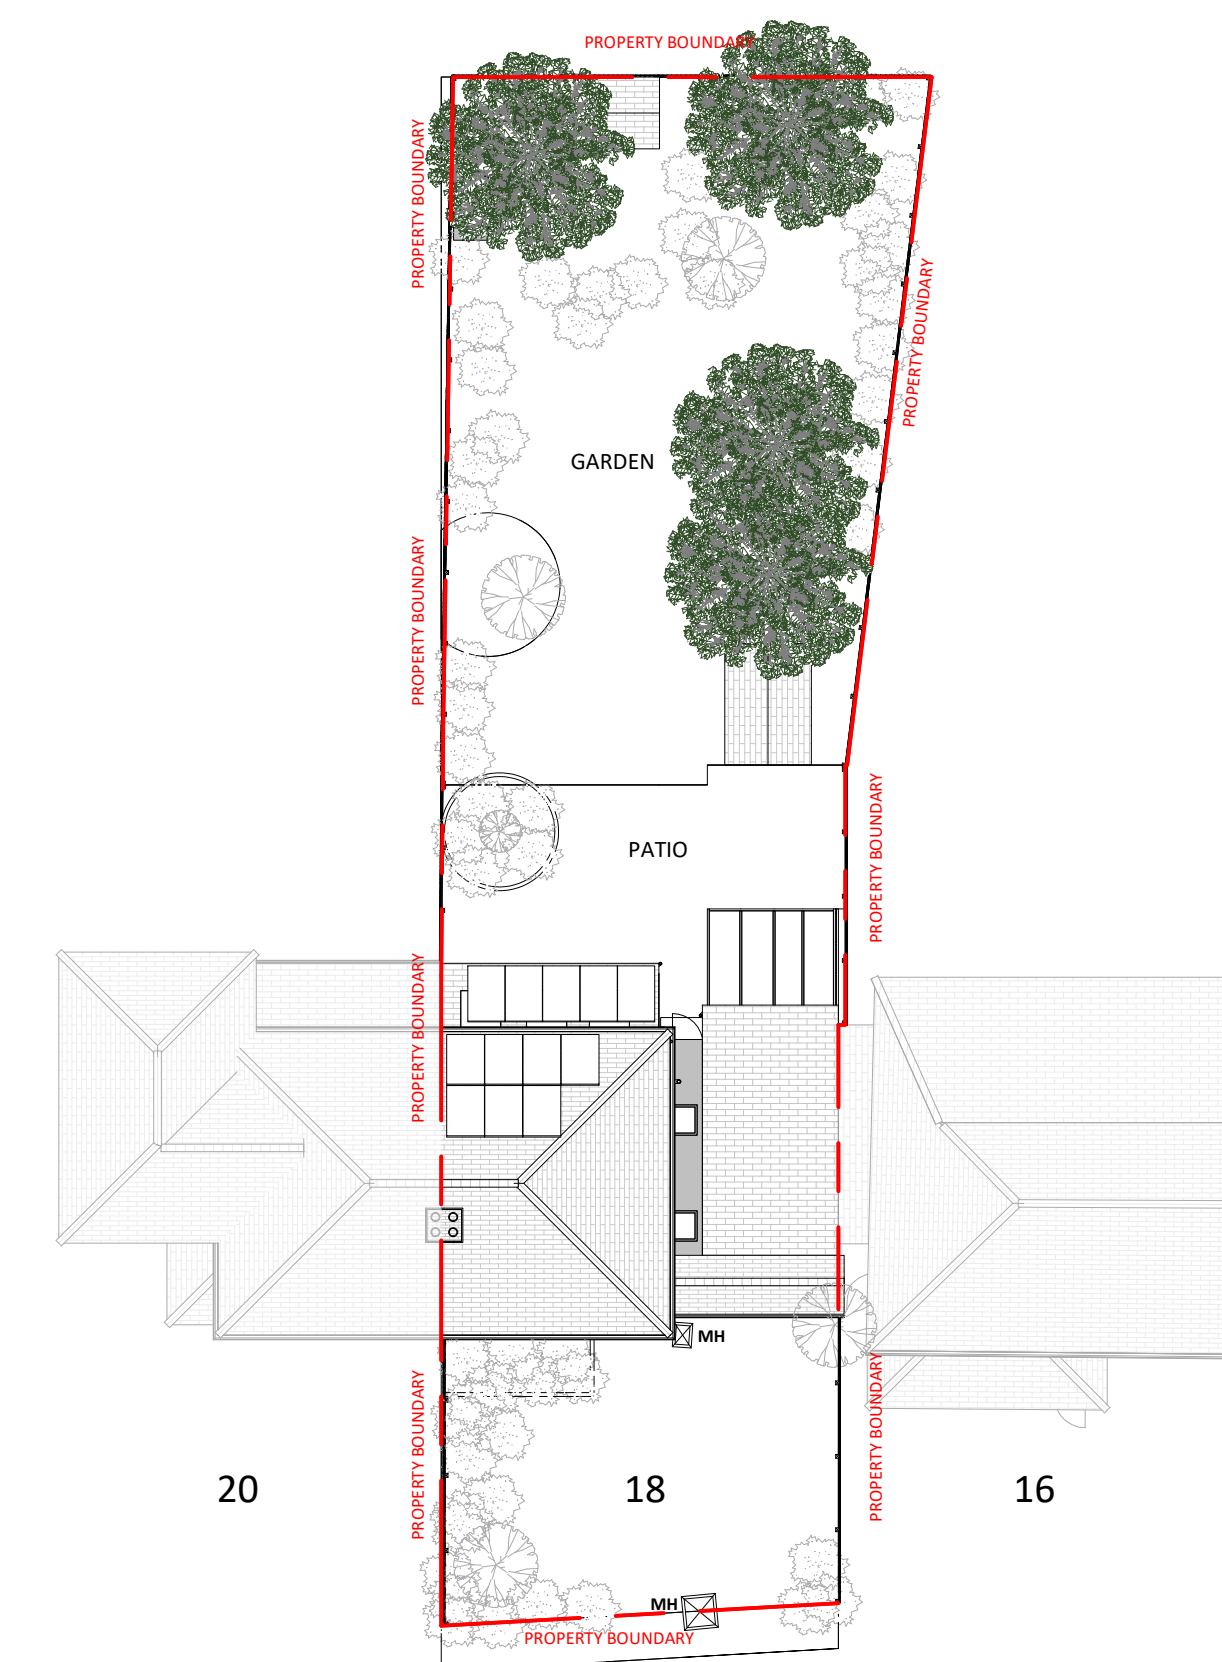


4 Site
1 : 200


- DRAINAGE STORM NEW
- DRAINAGE STORM EXISTING
- DRAINAGE STORM EXISTING REMOVED
- DRAINAGE FOUL NEW
- DRAINAGE FOUL EXISTING
- DRAINAGE FOUL EXISTING REMOVED
- DRAINAGE COMBINED NEW
- DRAINAGE COMBINED EXISTING
- DRAINAGE COMBINED EXISTING REMOVED



5 Existing Front Elevation
1 : 100

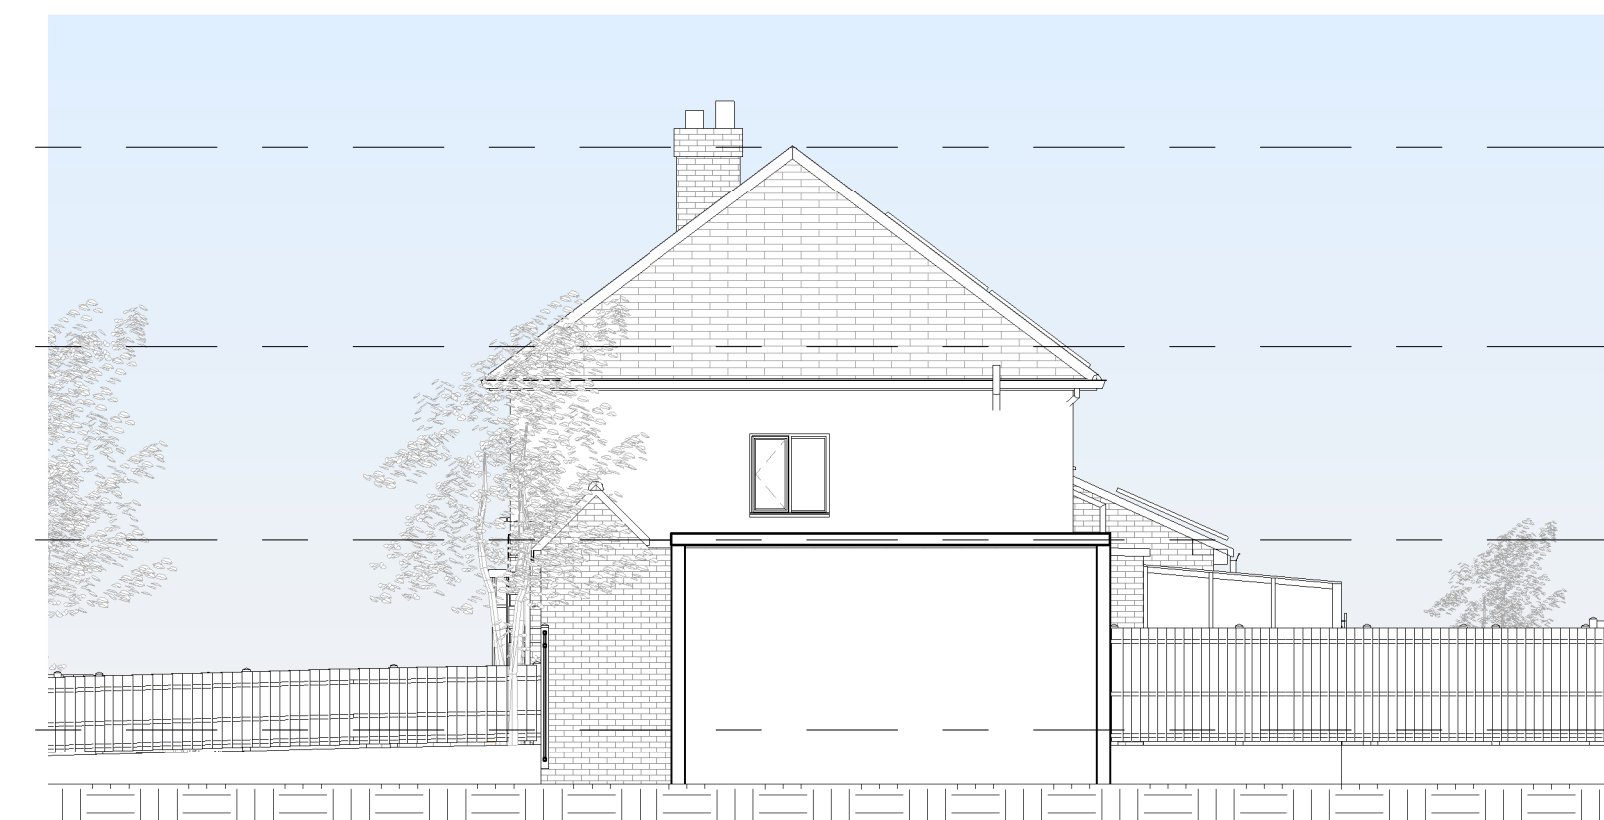


6 Existing Right Elevation
1 : 100

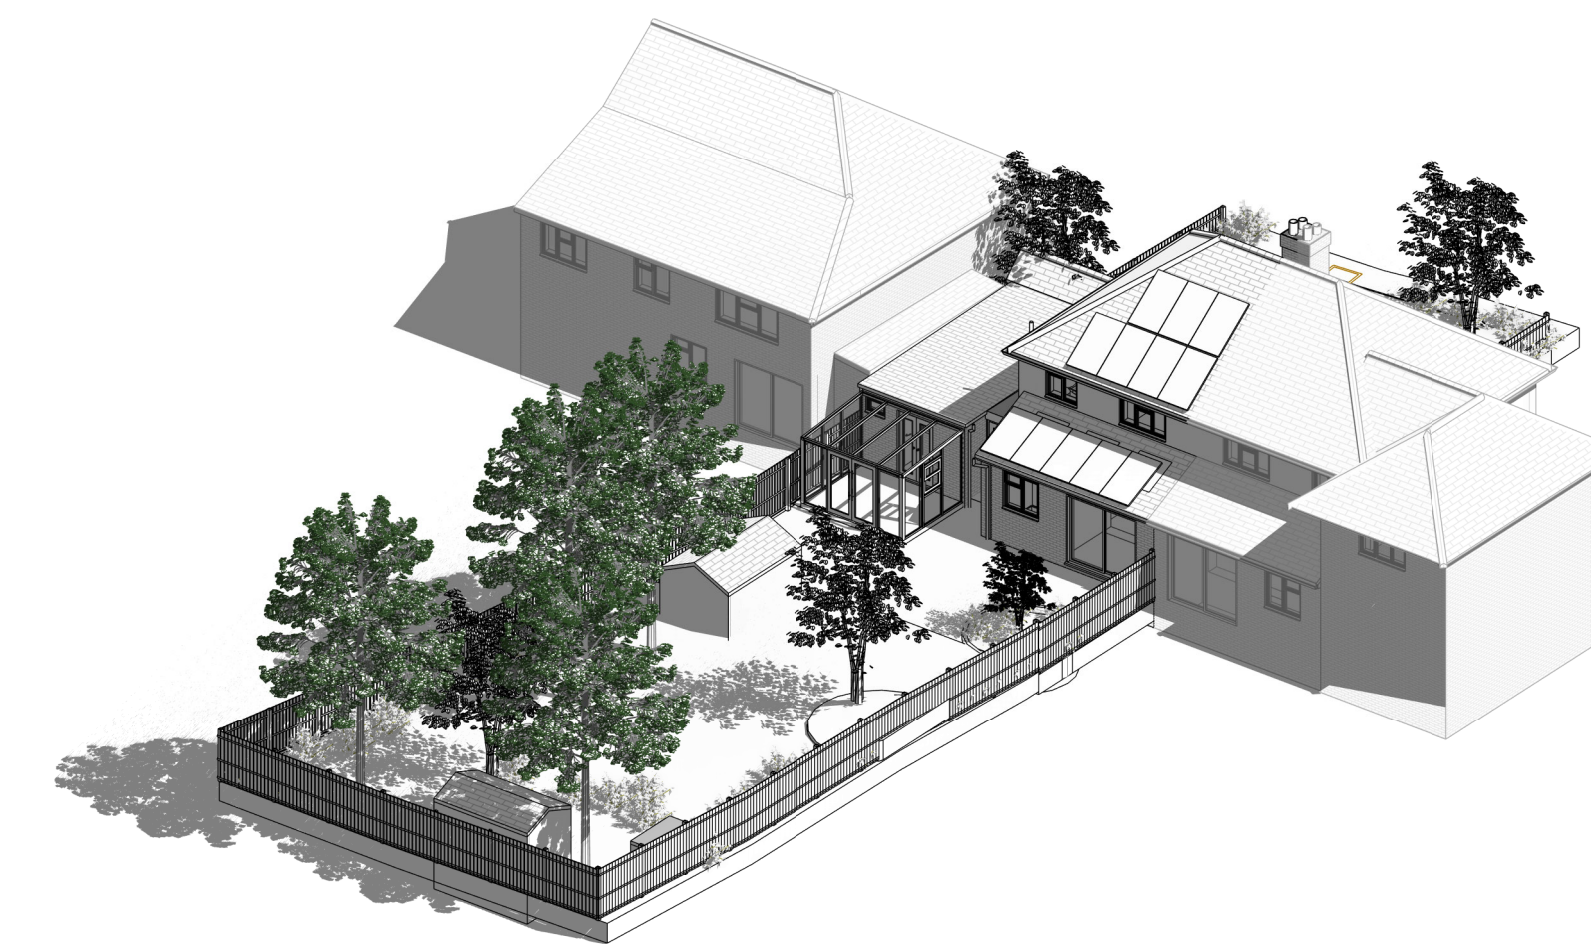

10 Existing 3D View 2




7 Existing Rear Elevation
1 : 100

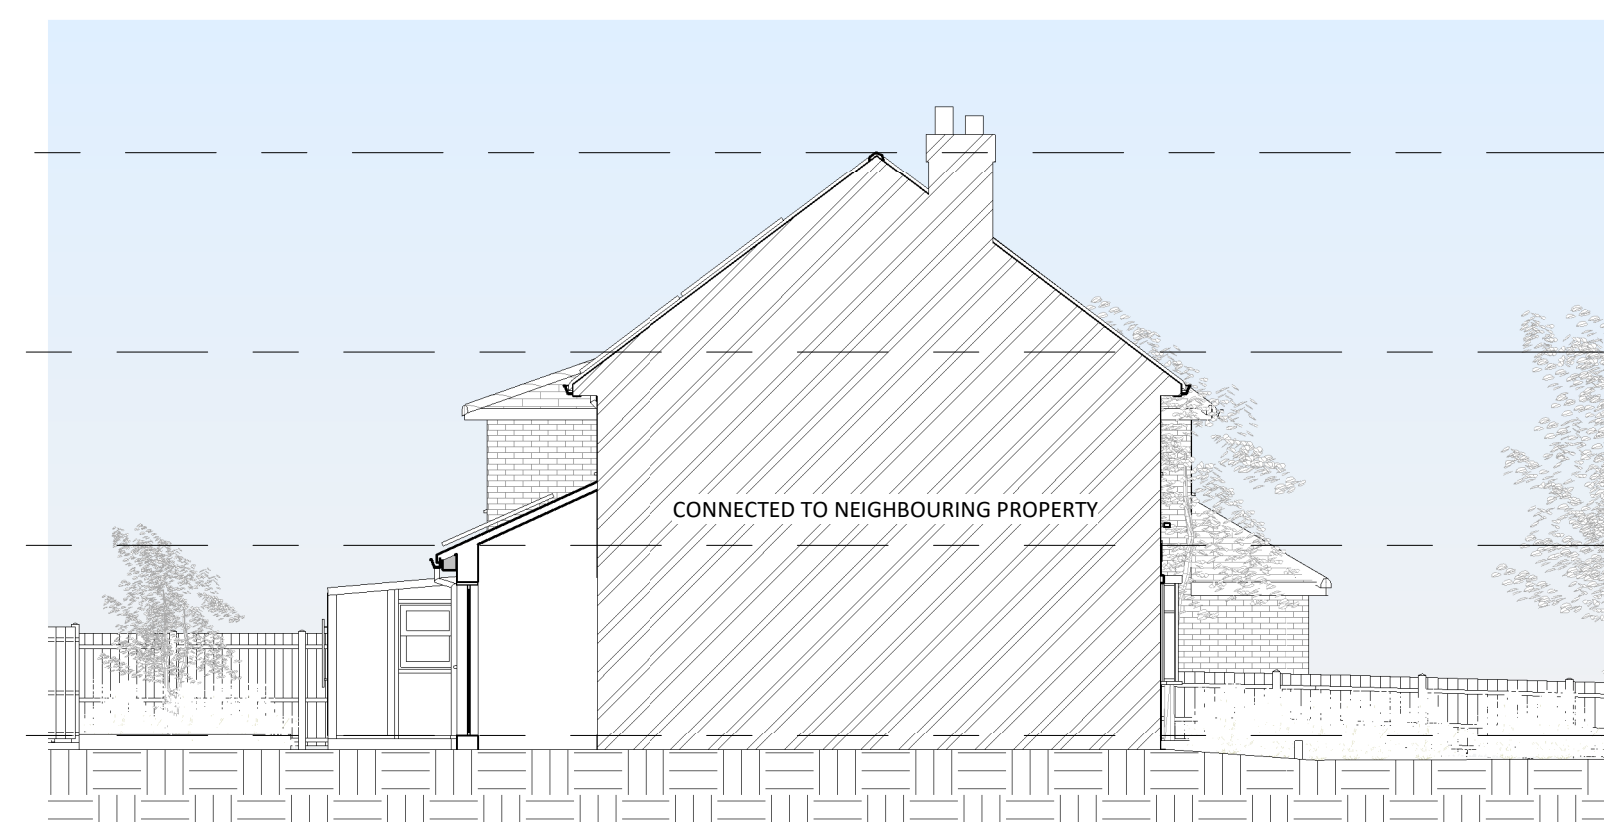

8 Existing Left Elevation
1 : 100



9 Existing 3D View

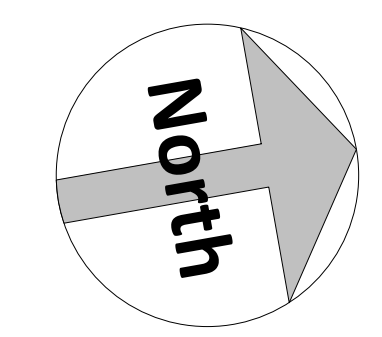

Amendments :

Rev	Date	Description

Project:

W.Docking
18 Swaffield Road, Sevenoaks, TN13 3PP

Title:
Planning Drawings
Existing Layouts and Elevations

Bluelime Retail Ltd /
Bluelime Home Design LLP.
Design, Project
Management, Build



Thames Innovation Center,
Veridion Way, Veridion
Park, Erith, Kent DA18 4AL


Tel: 01322 521026

18 Swaffield Road

Drawn by:	Scale:	@ A1	Date:
AE	As indicated		29/07/2021

Drawing number: BL/DRG/270721/ 03

Do not scale from this drawing. Dimensions to be checked on site.

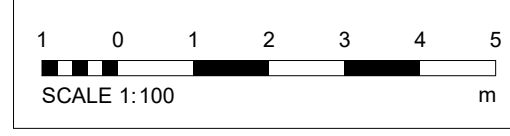

16/09/2021 15:51:42