




1 Proposed Ground Floor
1 : 100

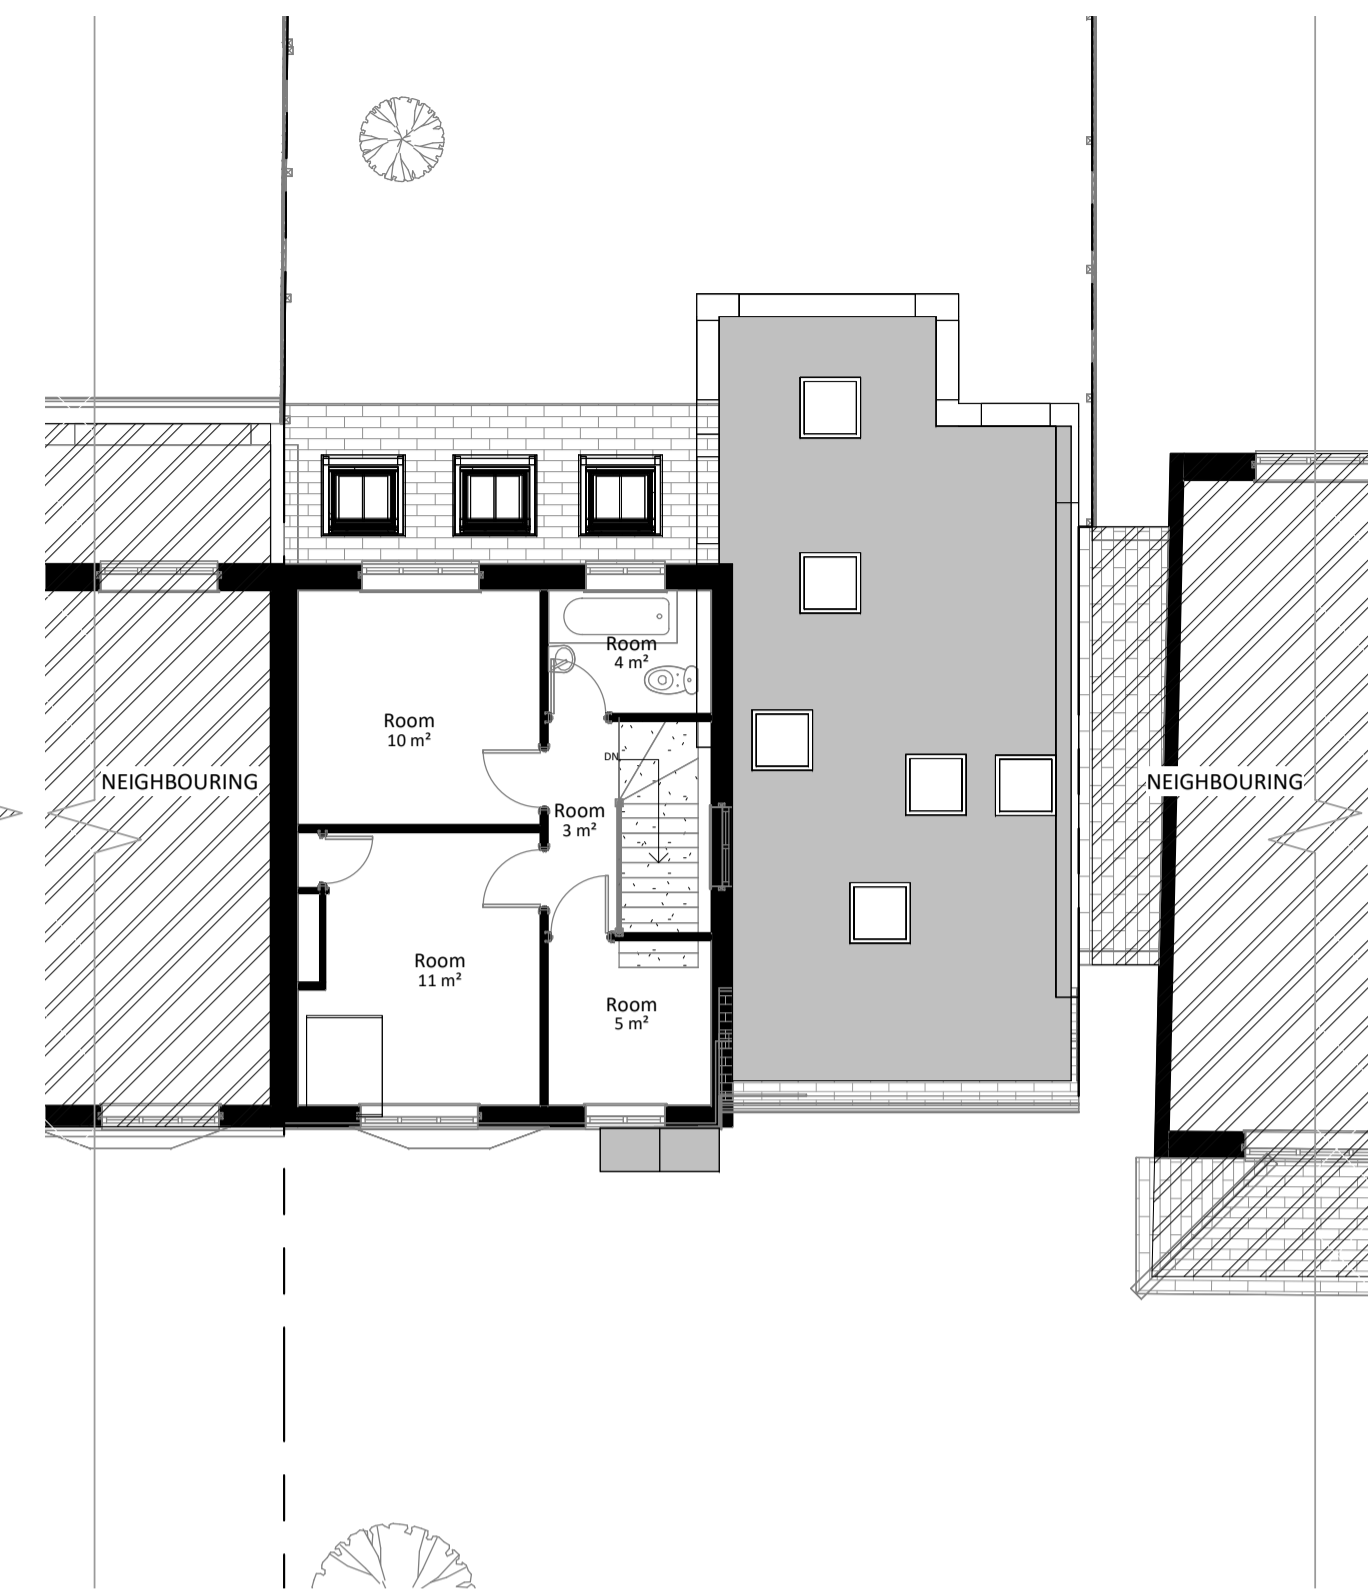

2 Proposed First Floor- no change
1 : 100

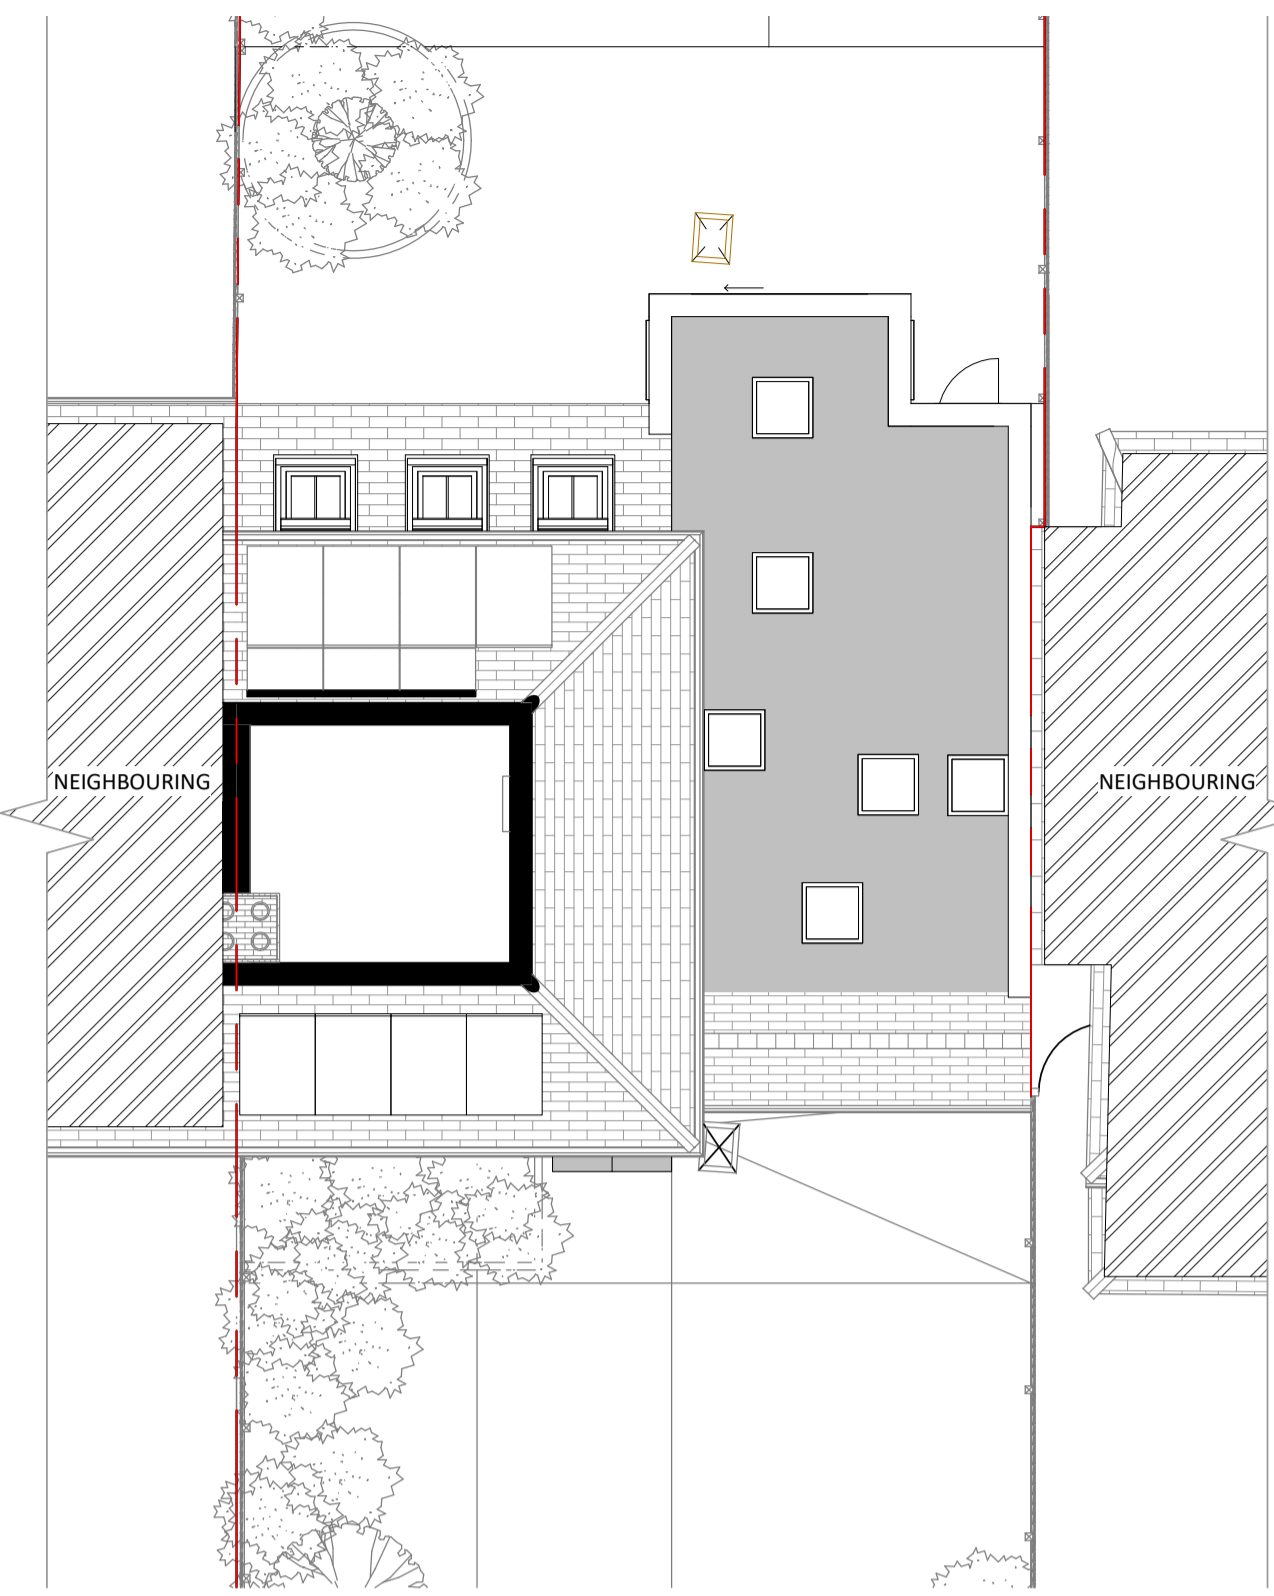

3 Proposed Loft - no change
1 : 100

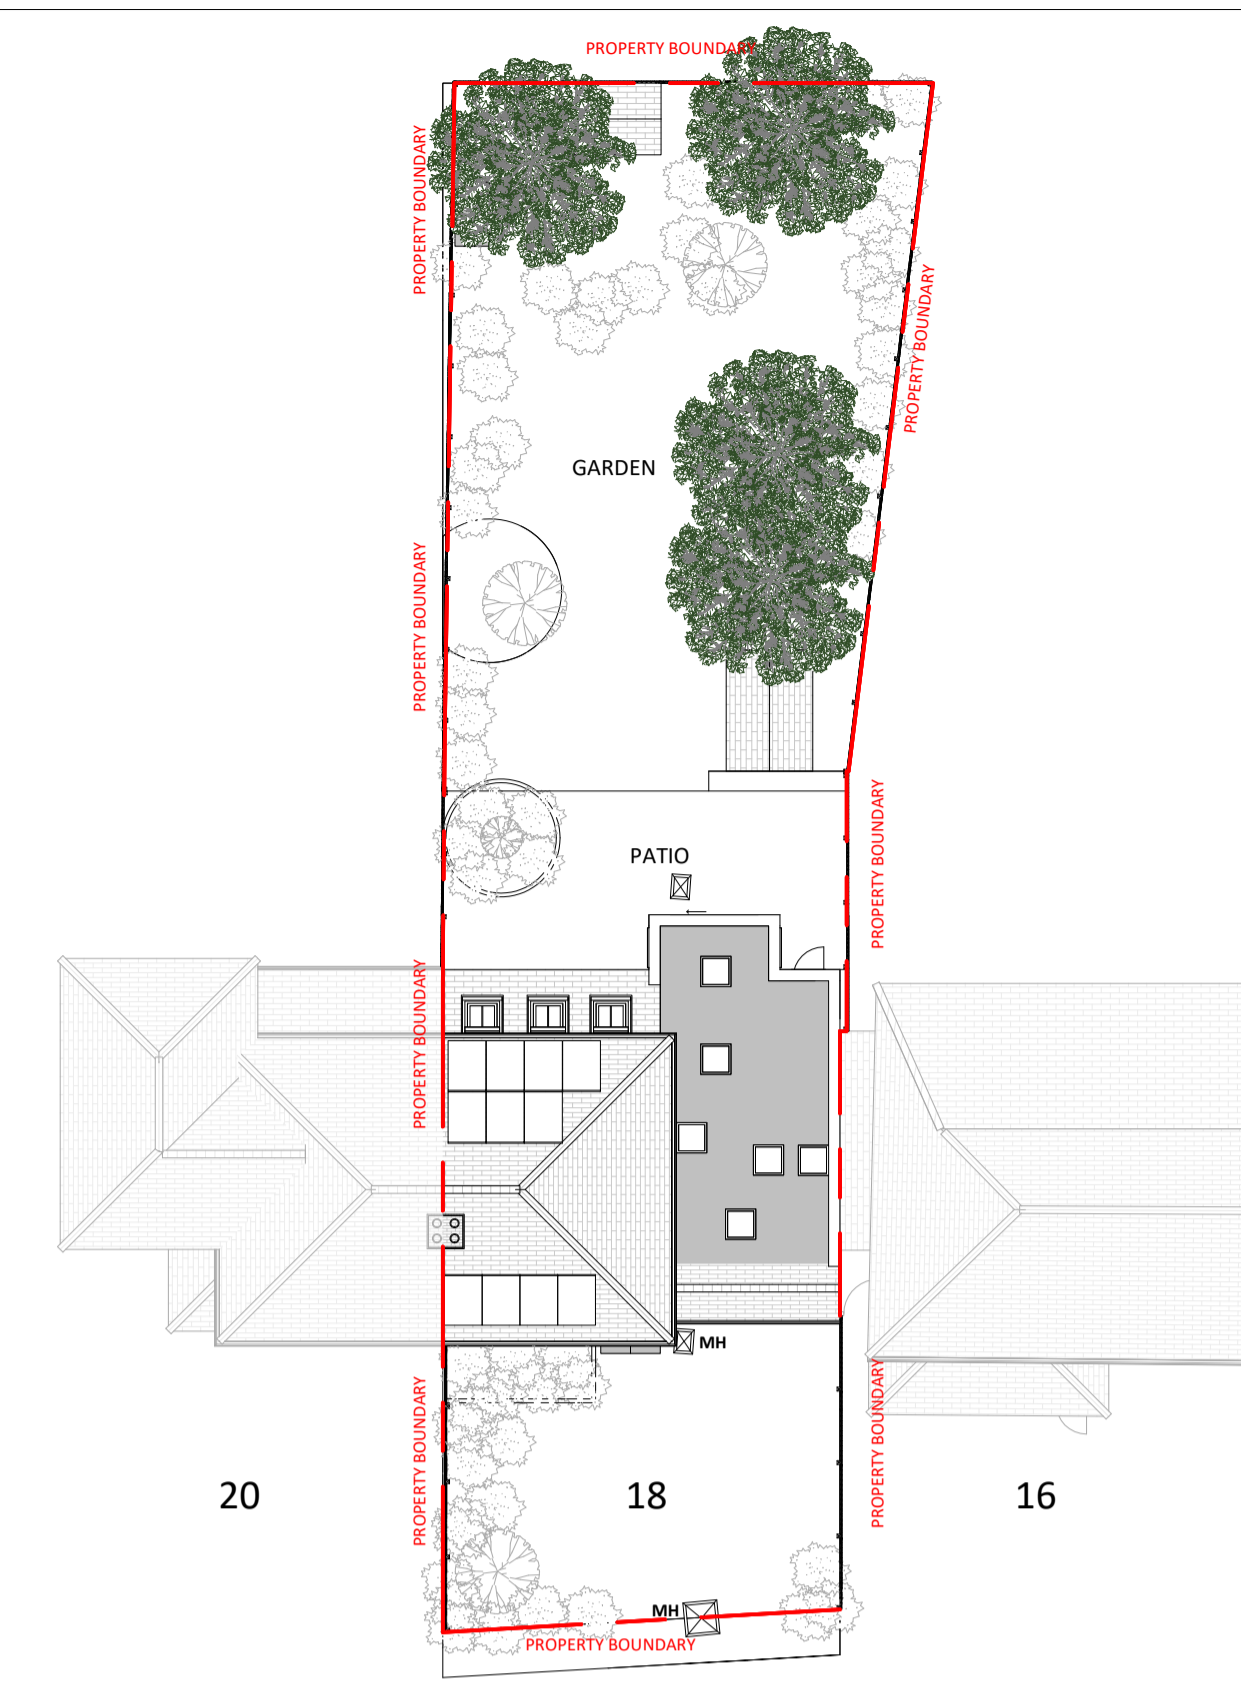

4 Site
1 : 200


© This drawing is the property of Bluelime Retail Ltd who retain the sole copyright of its contents & it may not be reproduced in part or in whole without written permission

- DRAINAGE STORM NEW
- DRAINAGE STORM EXISTING
- DRAINAGE STORM EXISTING REMOVED
- DRAINAGE FOUL NEW
- DRAINAGE FOUL EXISTING
- DRAINAGE FOUL EXISTING REMOVED
- DRAINAGE COMBINED NEW
- DRAINAGE COMBINED EXISTING
- DRAINAGE COMBINED EXISTING REMOVED


EXTERNAL FINISHES SCHEDULE	
1	MarleyEternit Rivendale Fibre Cement Slate Roofing - color to match existing
2	MarleyEternit DuoModern Concrete Tiles - color to match existing
3	MarleyEternit Wessex Concrete Tiles Low pitched roof solution - color to match existing
4	GRP Flat Roof
5	MarleyEternit Clay Plain Roof Tile - color to match existing
6	Powdercoated White Aluminium Door system by Express Bifolds (Jon Wakley 01737 760744)
7	White aluminium Bifold/French doors slim profile Sunflex system by Express Bifolds (Jon Wakley 01737 760744)
8	White aluminium Bifold/French doors slim profile Sunflex system by Express Bifolds (Jon Wakley 01737 760744)
9	White/Clear Velux Roof Lights (Triple Glazed recommended)
10	White/ light 'K' rendering
11	Red/Brown facing brick to match existing




5 Proposed Front Elevation_
1 : 100

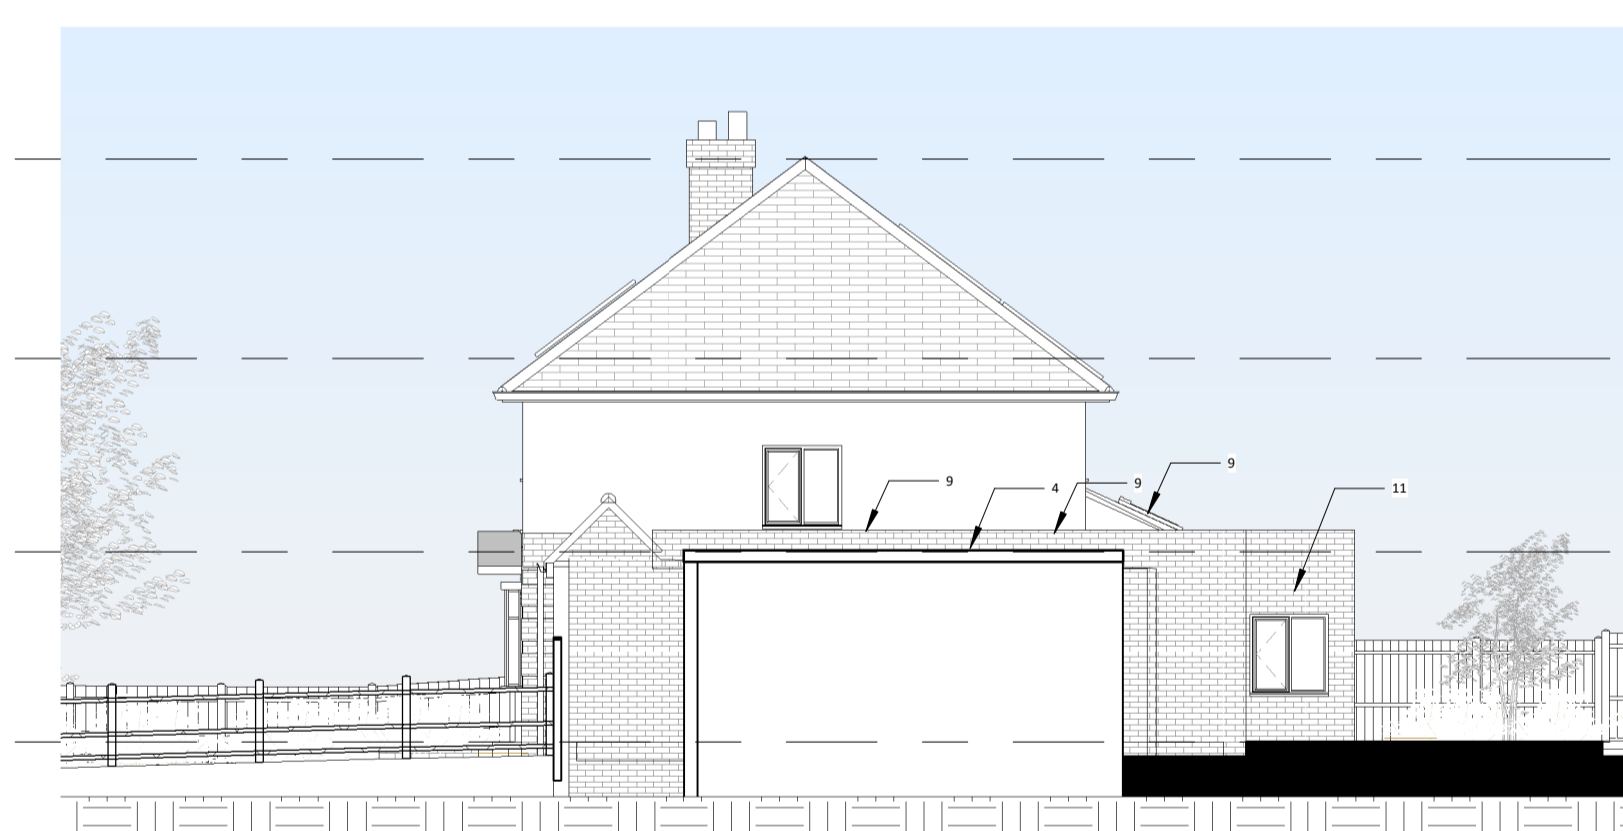


7 Proposed Right Elevation_
1 : 100

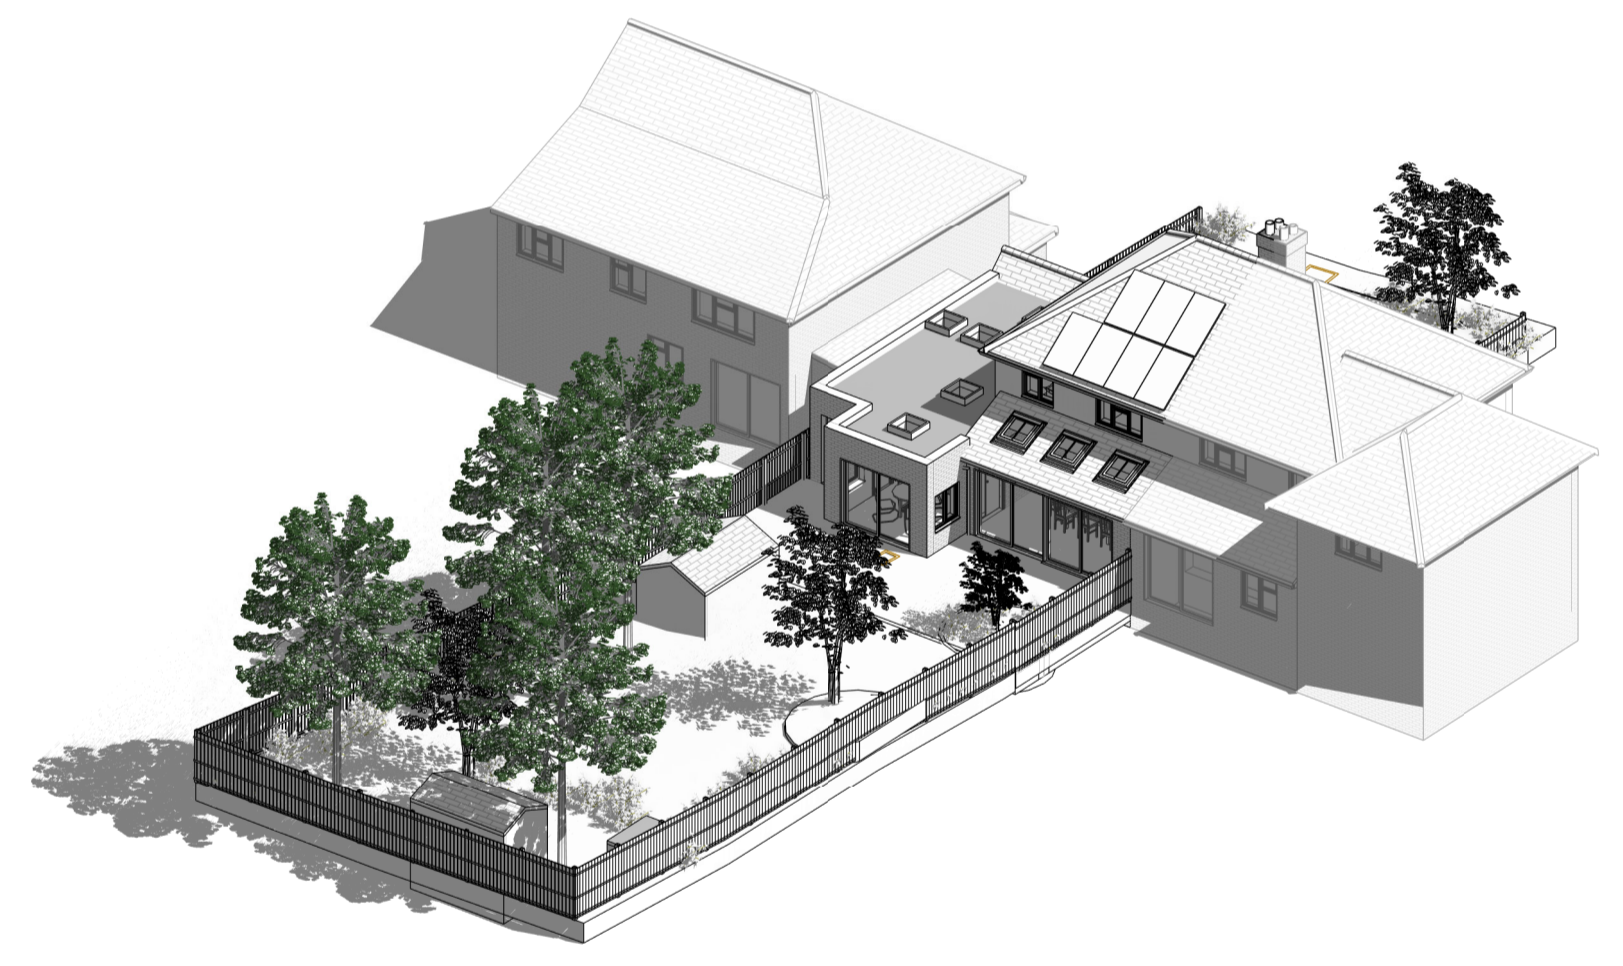


9 Proposed 3D View 2_

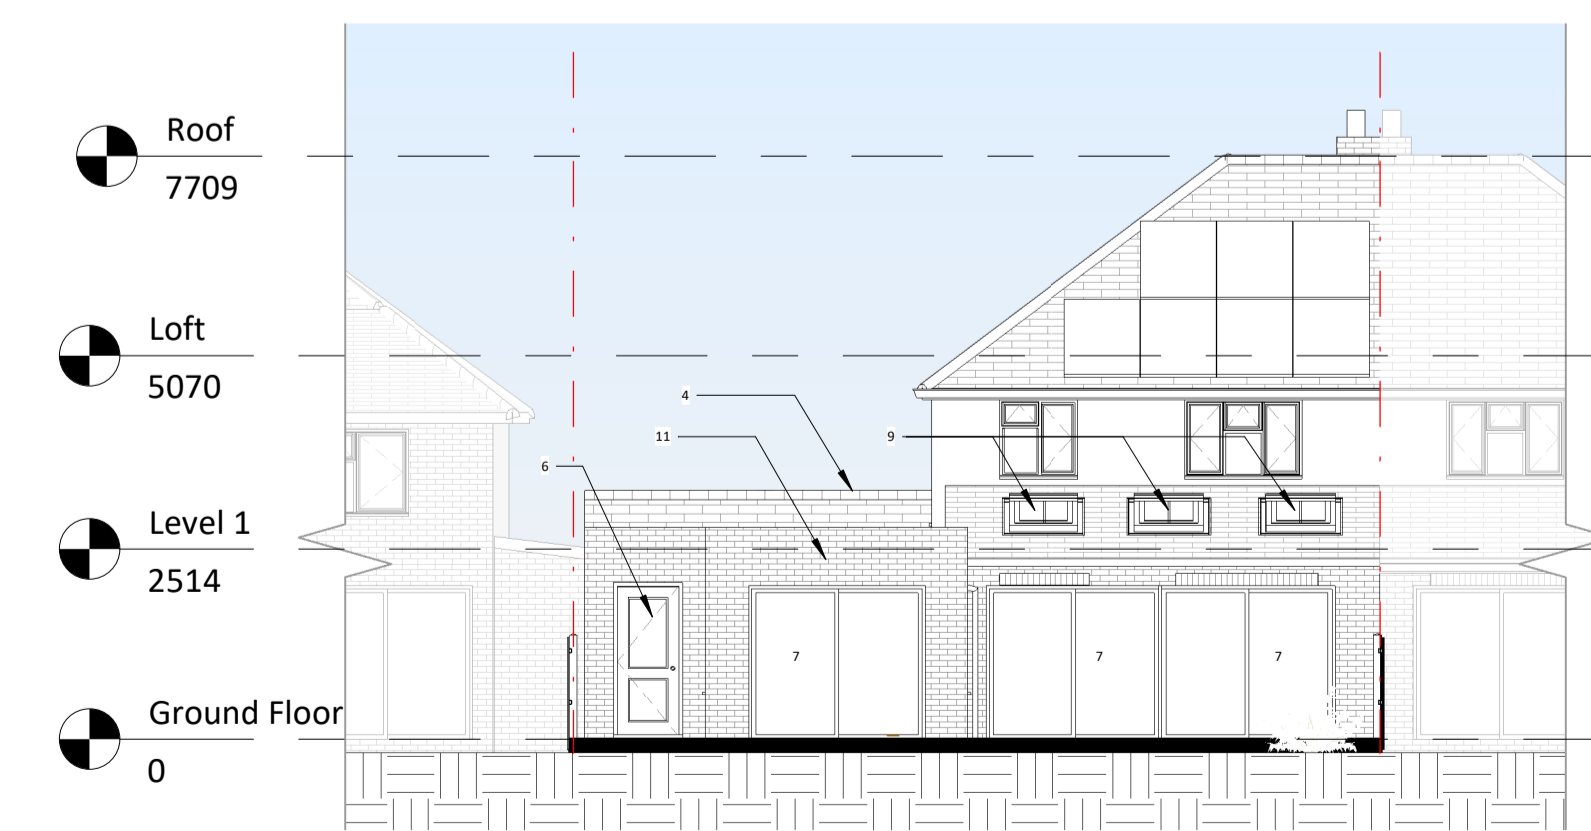


6 Proposed Rear Elevation_
1 : 100

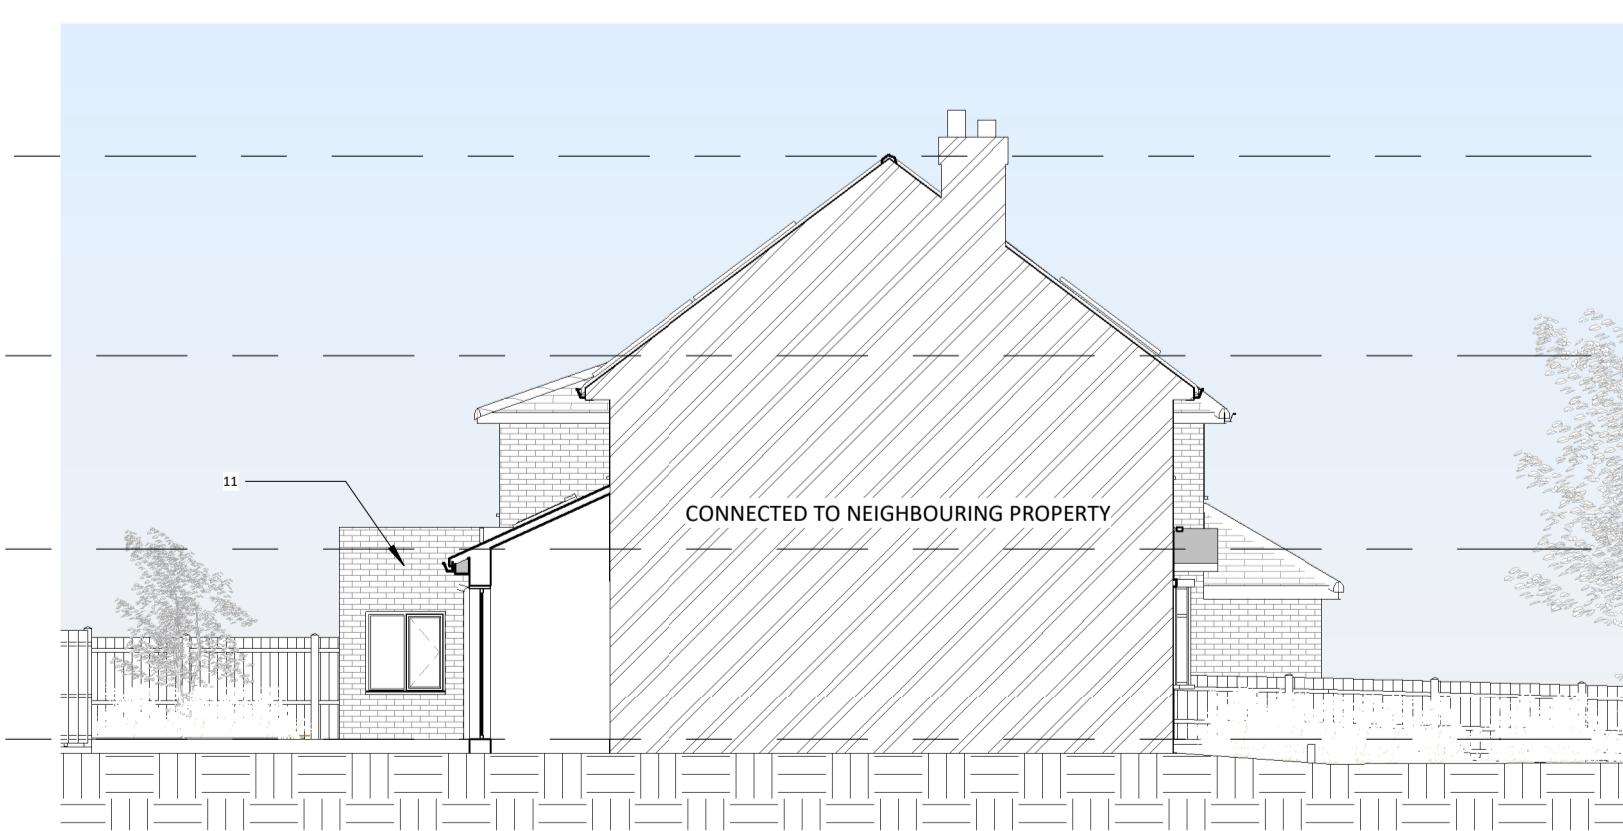

8 Proposed Left Elevation_
1 : 100

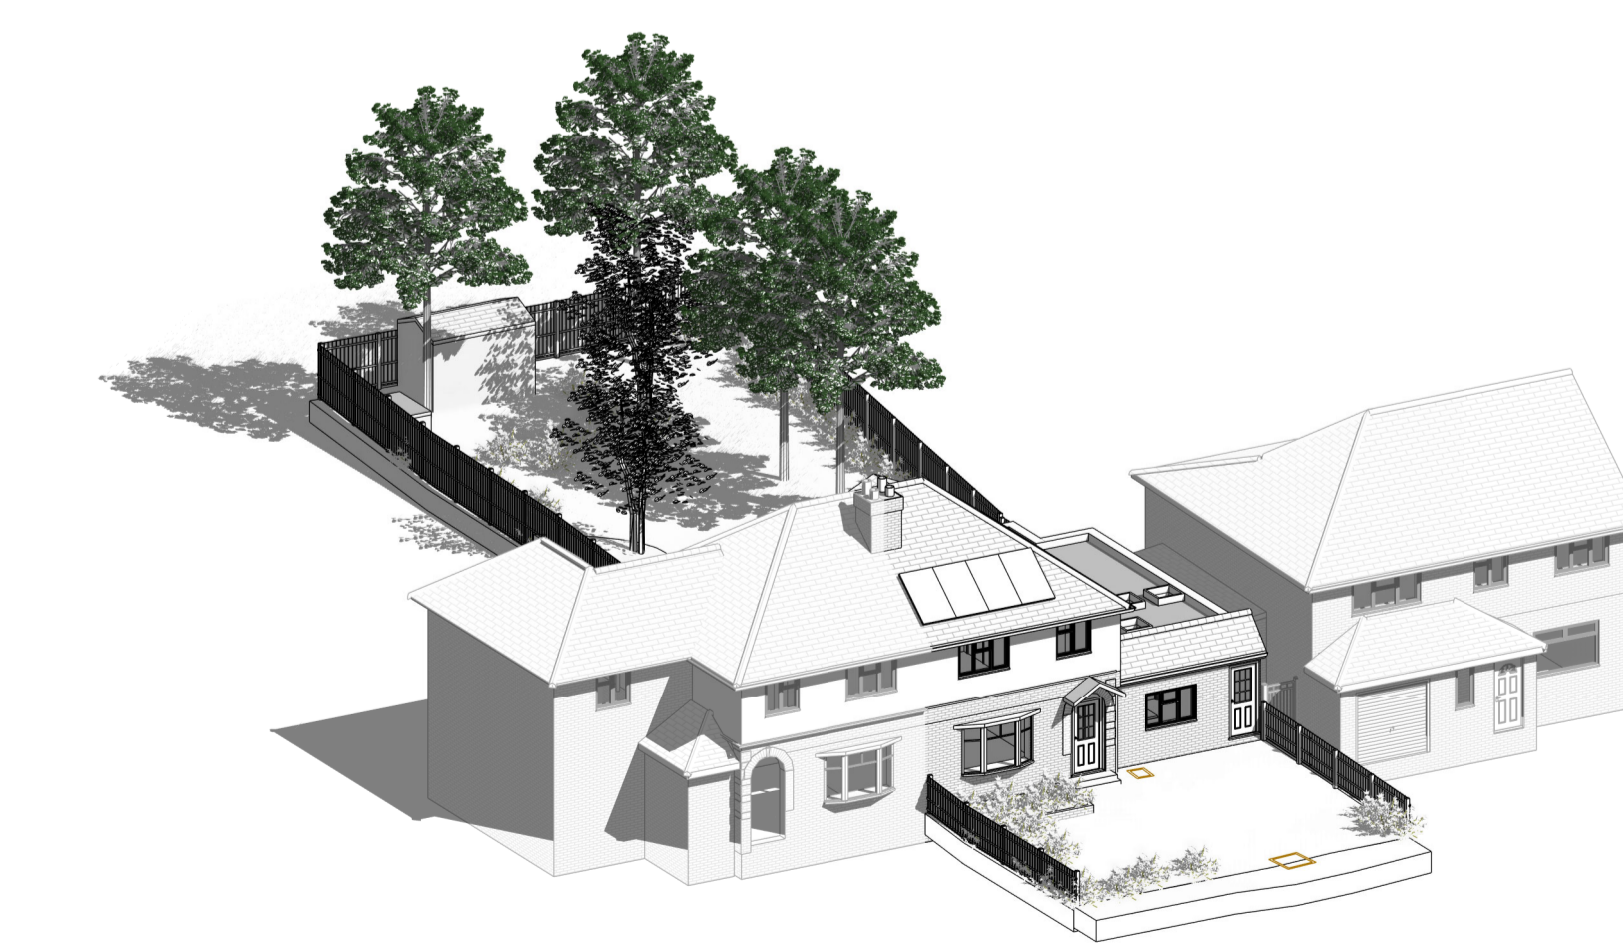

10 Proposed 3D View_

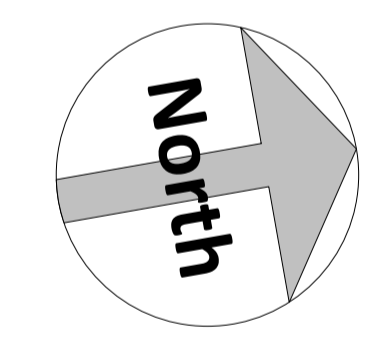

Amendments :			
Rev	Date	By	Description

Project:

W.Docking
18 Swaffield Road, Sevenoaks, TN13 3PP

Title:
Planning Drawings
Proposed Layouts and Elevations

Bluelime Retail Ltd /
Bluelime Home Design LLP.
Design, Project
Management, Build



Thames Innovation Center,
Veridion Way, Veridion
Park, Erith, Kent DA18 4AL


Tel: 01322 521026

18 Swaffield Road

Drawn by:	Scale:	@ A1	Date:
KO	As indicated		20/09/21

Drawing number: **BL/DRG/270721/ 04**

Do not scale from this drawing. Dimensions to be checked on site.

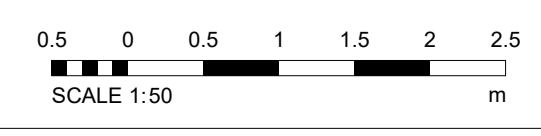

14/10/2021 10:49:58