




Existing side elevations (Scale 1:50)

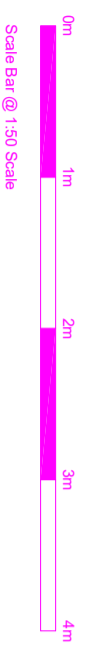

Existing rear elevation (Scale 1:50)

Hatched line denotes
party wall boundary to
adjacent property

Existing extension comprises of asphalt
flat roof with timber cladding and white
UPVC windows, fascias and soffit

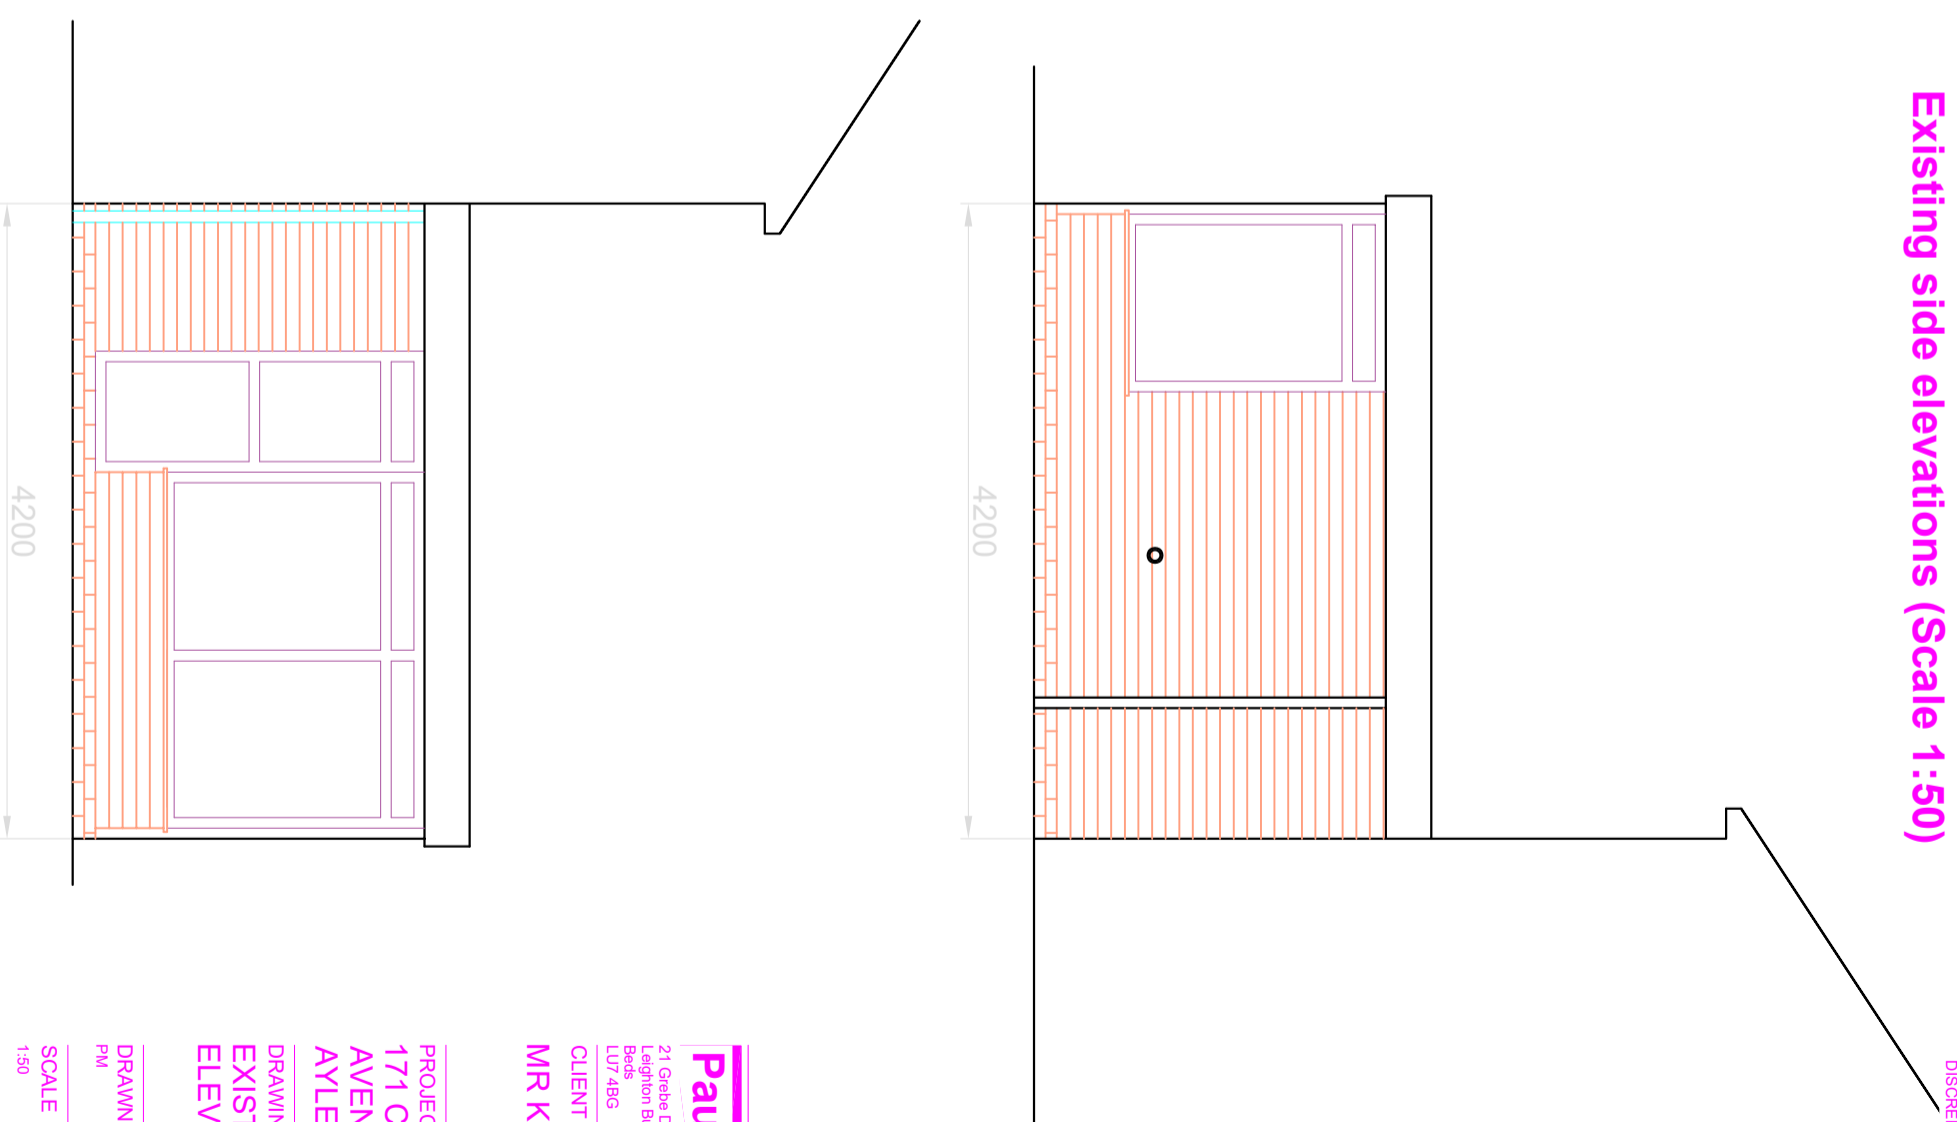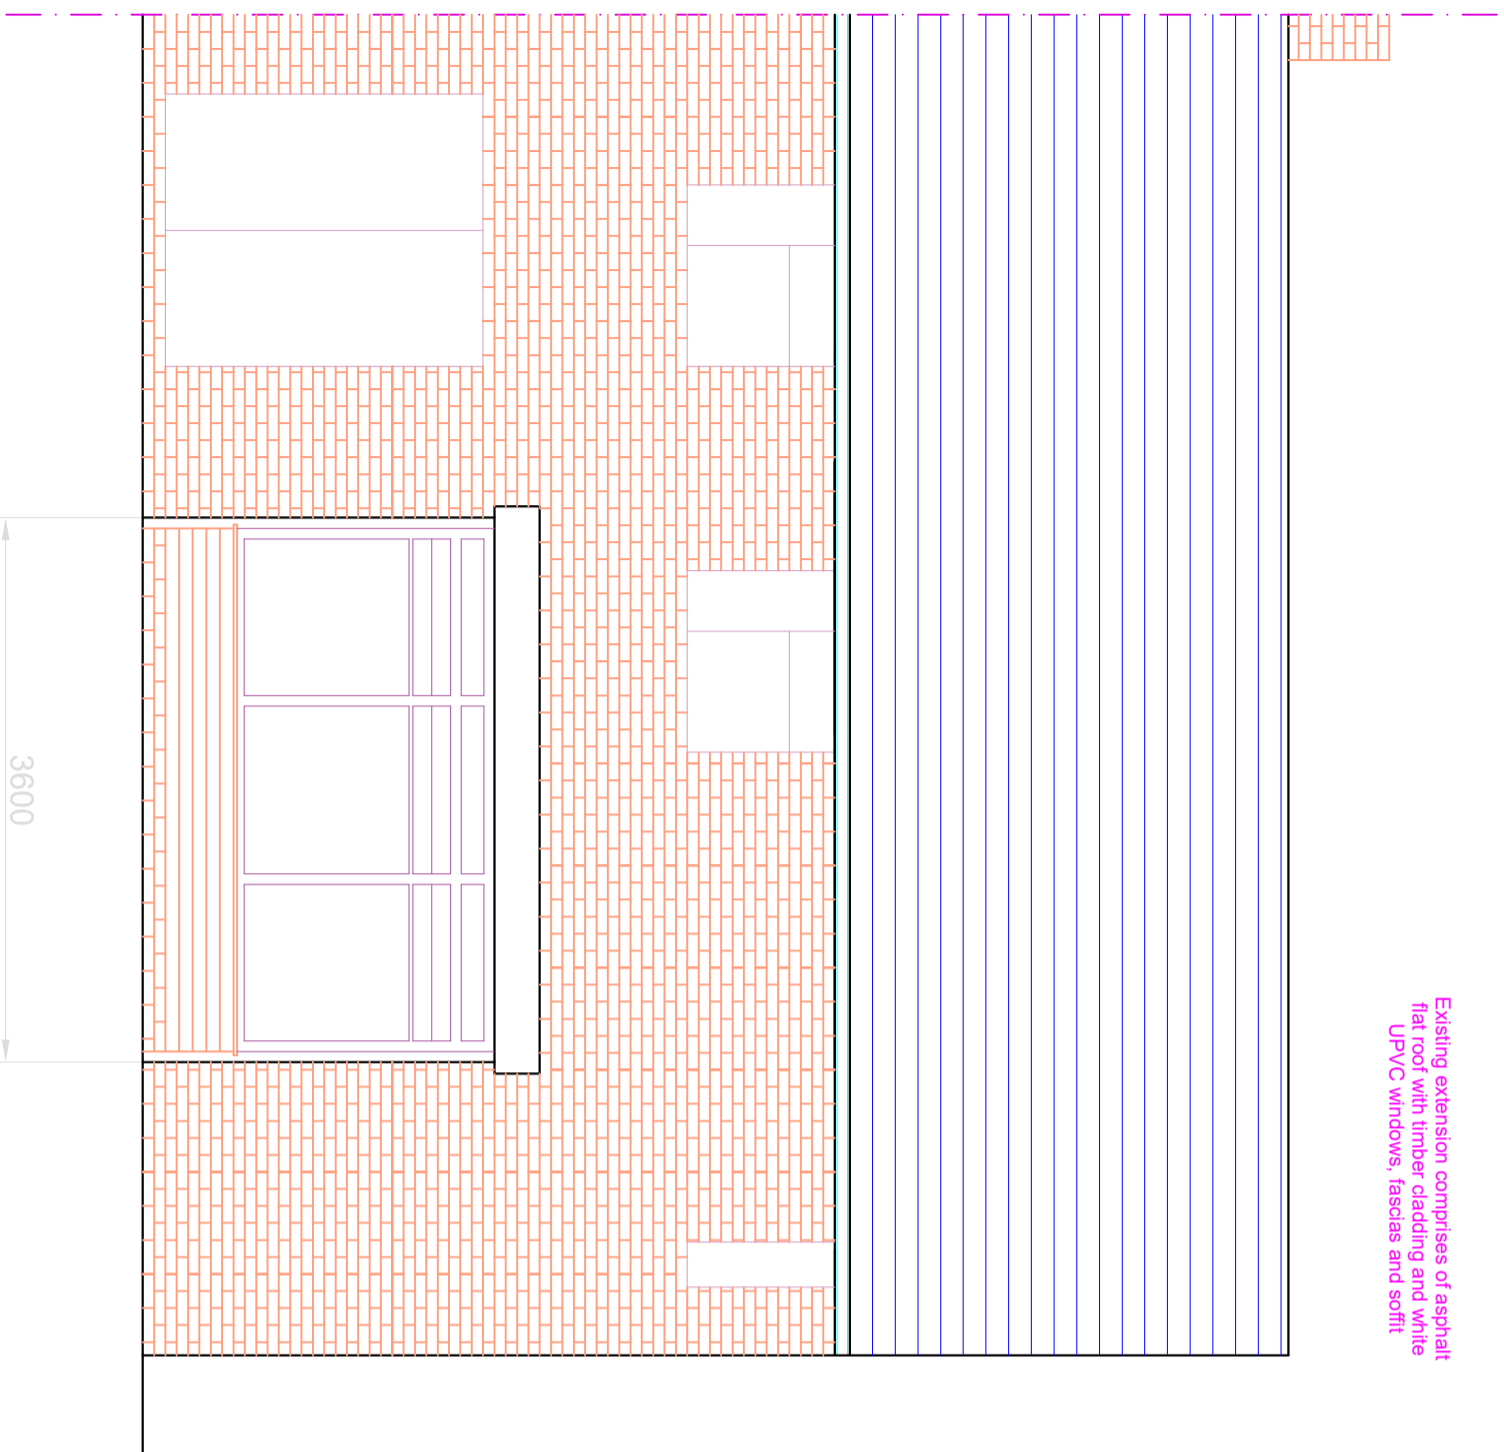

Paul Mart Surveying

21 Grebe Drive
Leighton Buzzard
Beds
LU7 4BG
Telephone 07933 235630
E-mail paulmart@btinternet.co.uk

CLIENT
MR K TAYLOR

PROJECT
171 CHURCHILL
AVENUE,
AYLESBURY, BUCKS

DRAWING TITLE
EXISTING REAR AND SIDE
ELEVATIONS

DRAWN BY
PM
DATE
30/08/21

SCALE
1:50
STATUS
Planning

DRAWING NUMBER
171CA/02
REVISION
-