

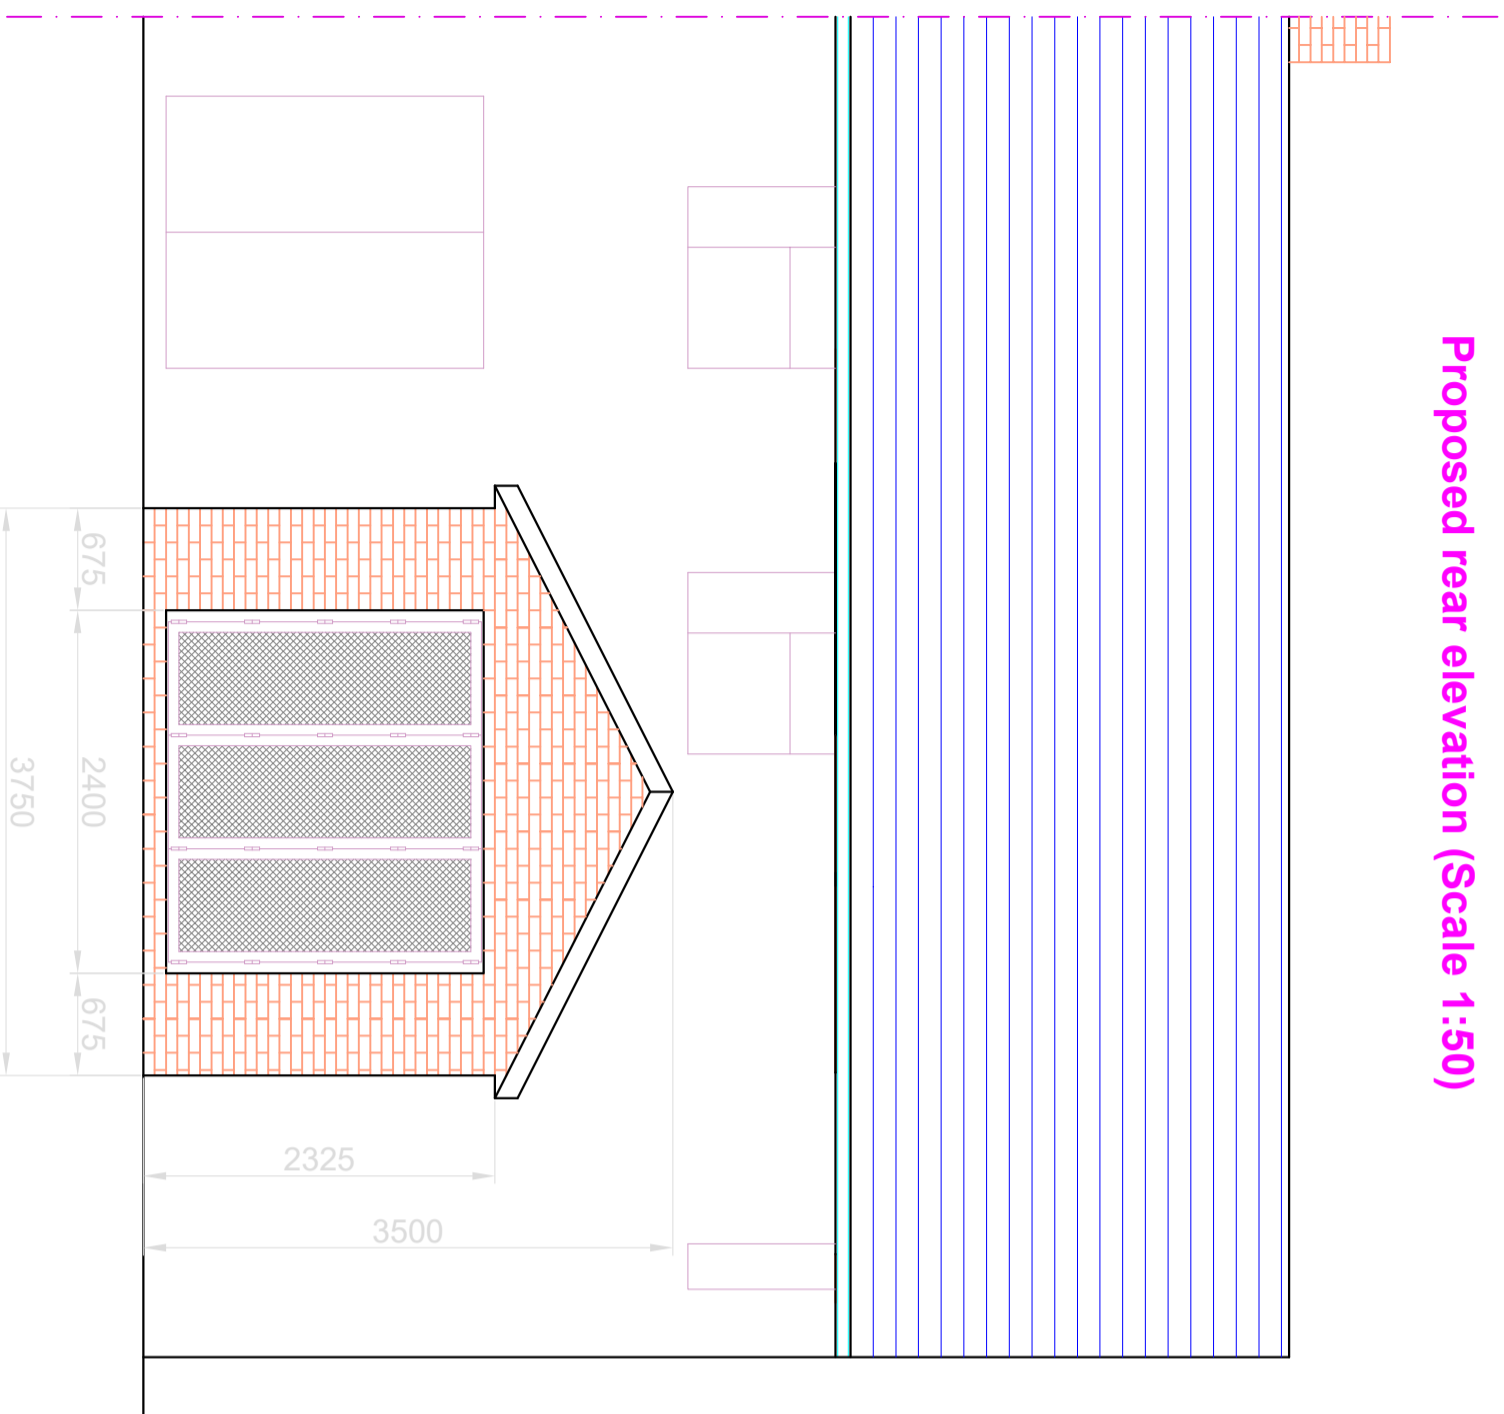


Proposed rear elevation (Scale 1:50)

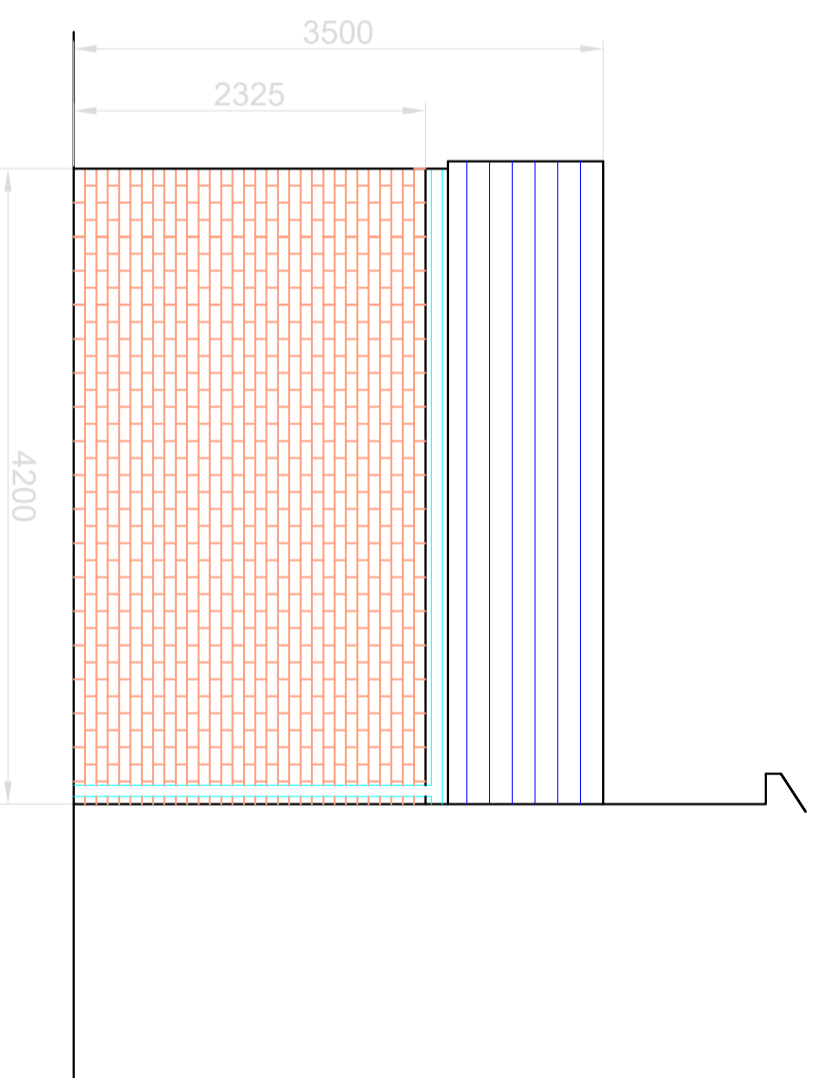


Hatched line denotes party wall boundary to adjacent property

All glazed units to be fold doors to be safety glass

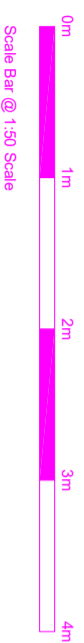

New extension comprises of roof tiles, brick outer skin and block inner skin walls and white UPVC windows, doors, fascias and soffit - all to match existing house

Proposed side elevations (Scale 1:50)

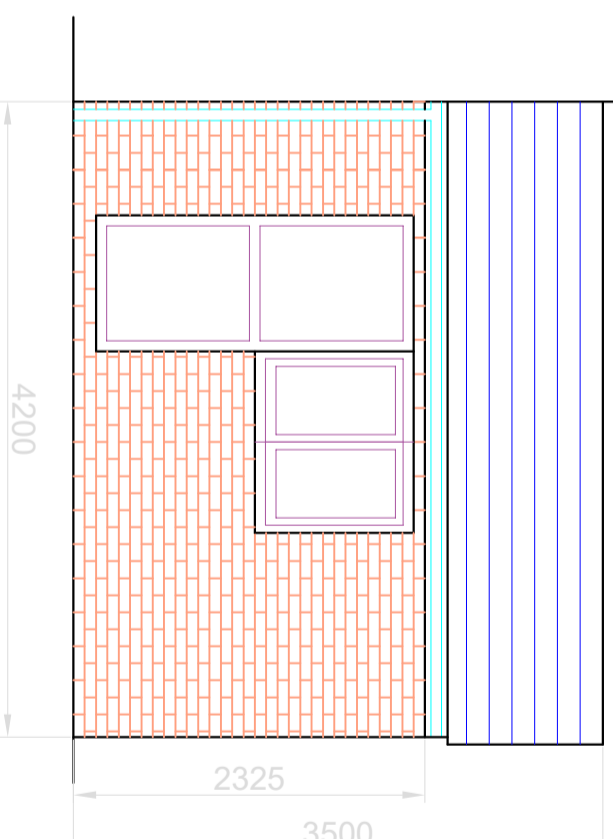

Paul Mart Surveying

21 Grebe Drive
Leighton Buzzard
Beds
LU7 4BG
Telephone 07933 236630
E-mail paulmart@hotmail.co.uk

CLIENT
MR K TAYLOR

PROJECT
171 CHURCHILL
AVENUE,
AYLESBURY, BUCKS

DRAWING TITLE
PROPOSED REAR AND SIDE
ELEVATIONS

DRAWN BY
DATE
30/09/21

SCALE
1:50
STATUS
Planning

DRAWING NUMBER
171CA/03
REVISION