



- DRAINAGE STORM NEW
- DRAINAGE STORM EXISTING
- DRAINAGE STORM EXISTING REMOVED
- DRAINAGE FOUL NEW
- DRAINAGE FOUL EXISTING
- DRAINAGE FOUL EXISTING REMOVED
- DRAINAGE COMBINED NEW
- DRAINAGE COMBINED EXISTING
- DRAINAGE COMBINED EXISTING REMOVED

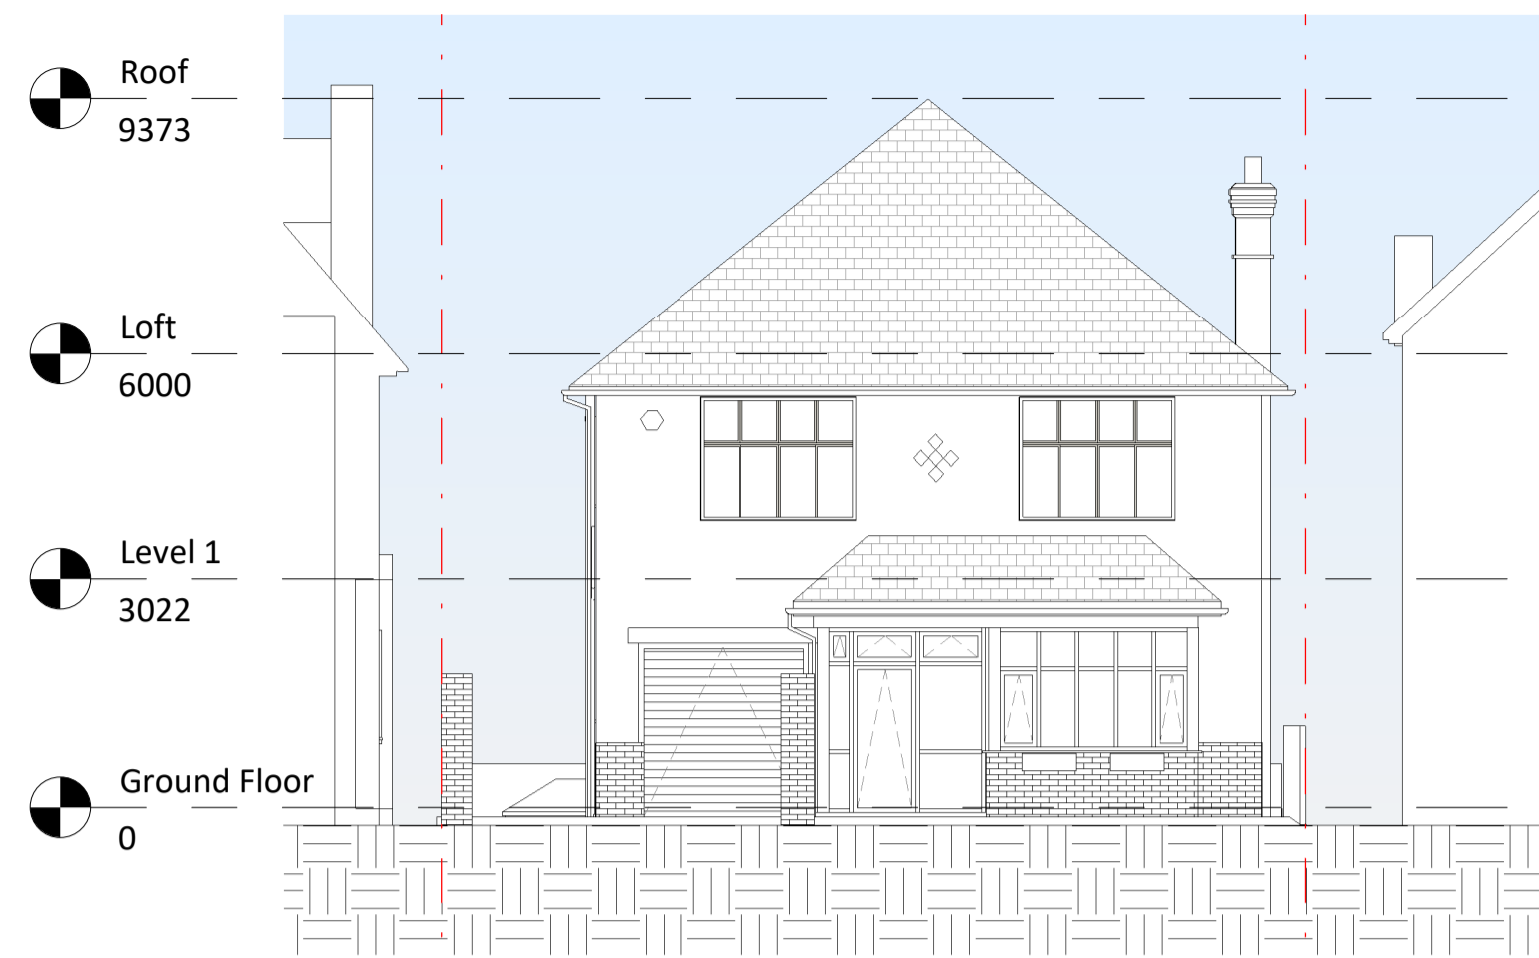


1 Existing Front Elevation
1 : 100




2 Existing LSH Elevation
1 : 100

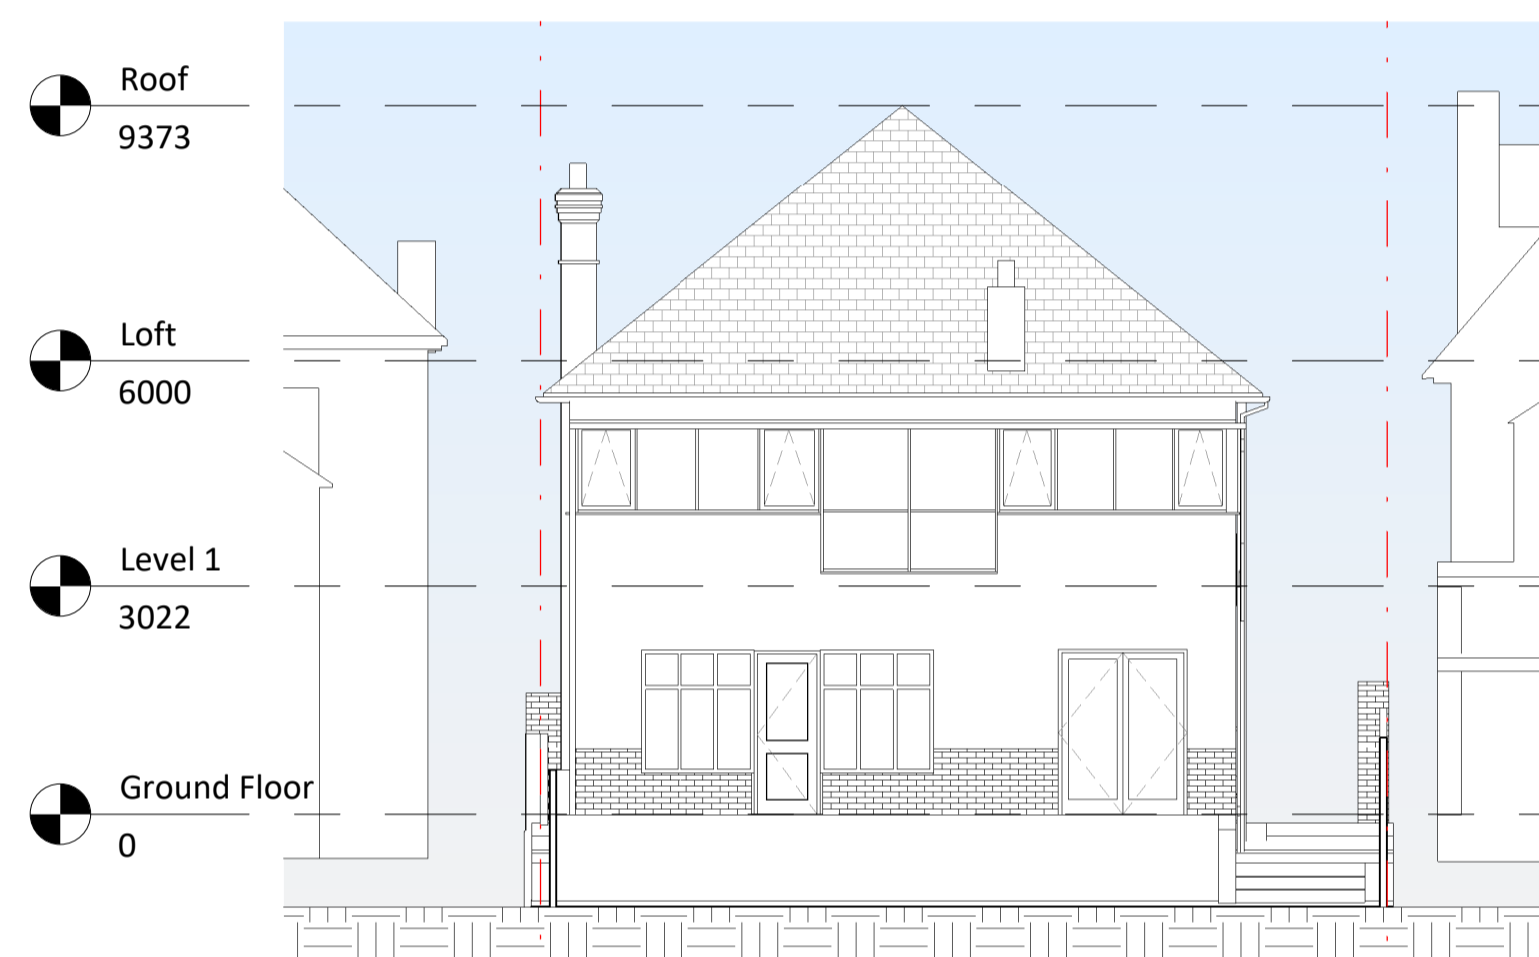


3 Existing Rear Elevation
1 : 100

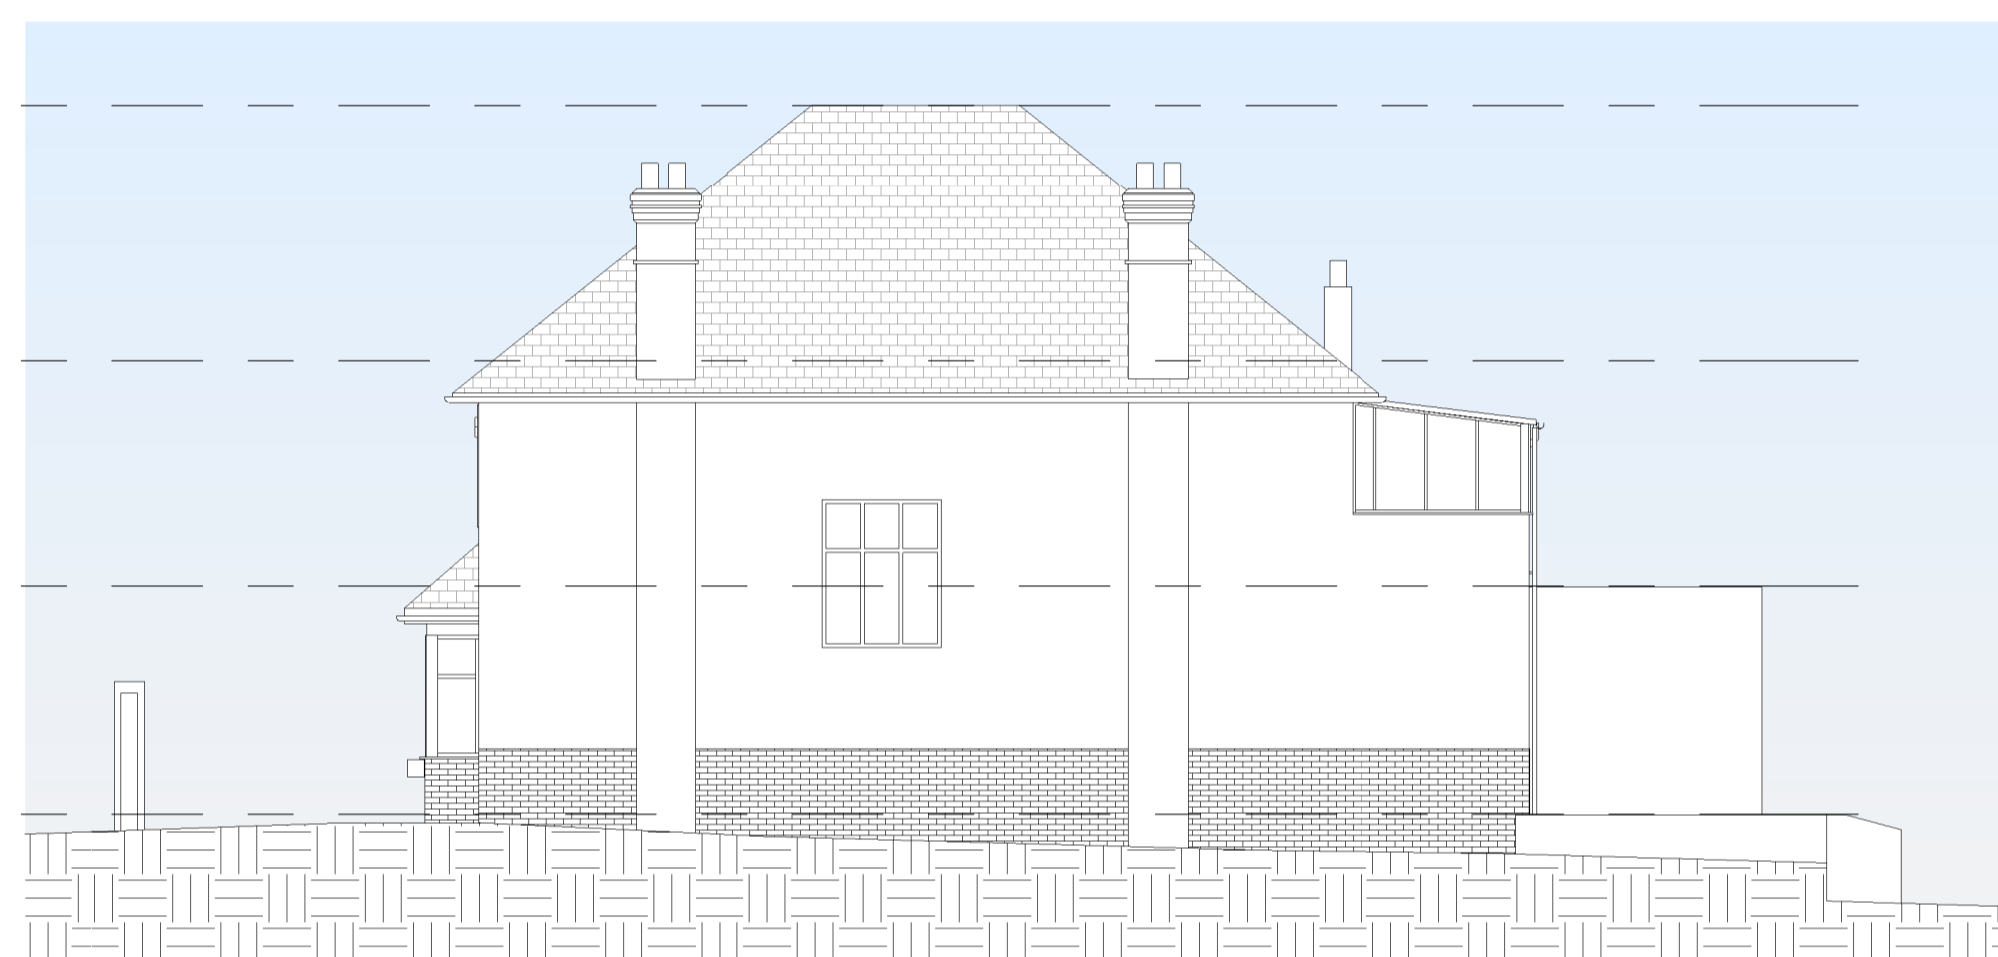

4 Existing RSH Elevation
1 : 100

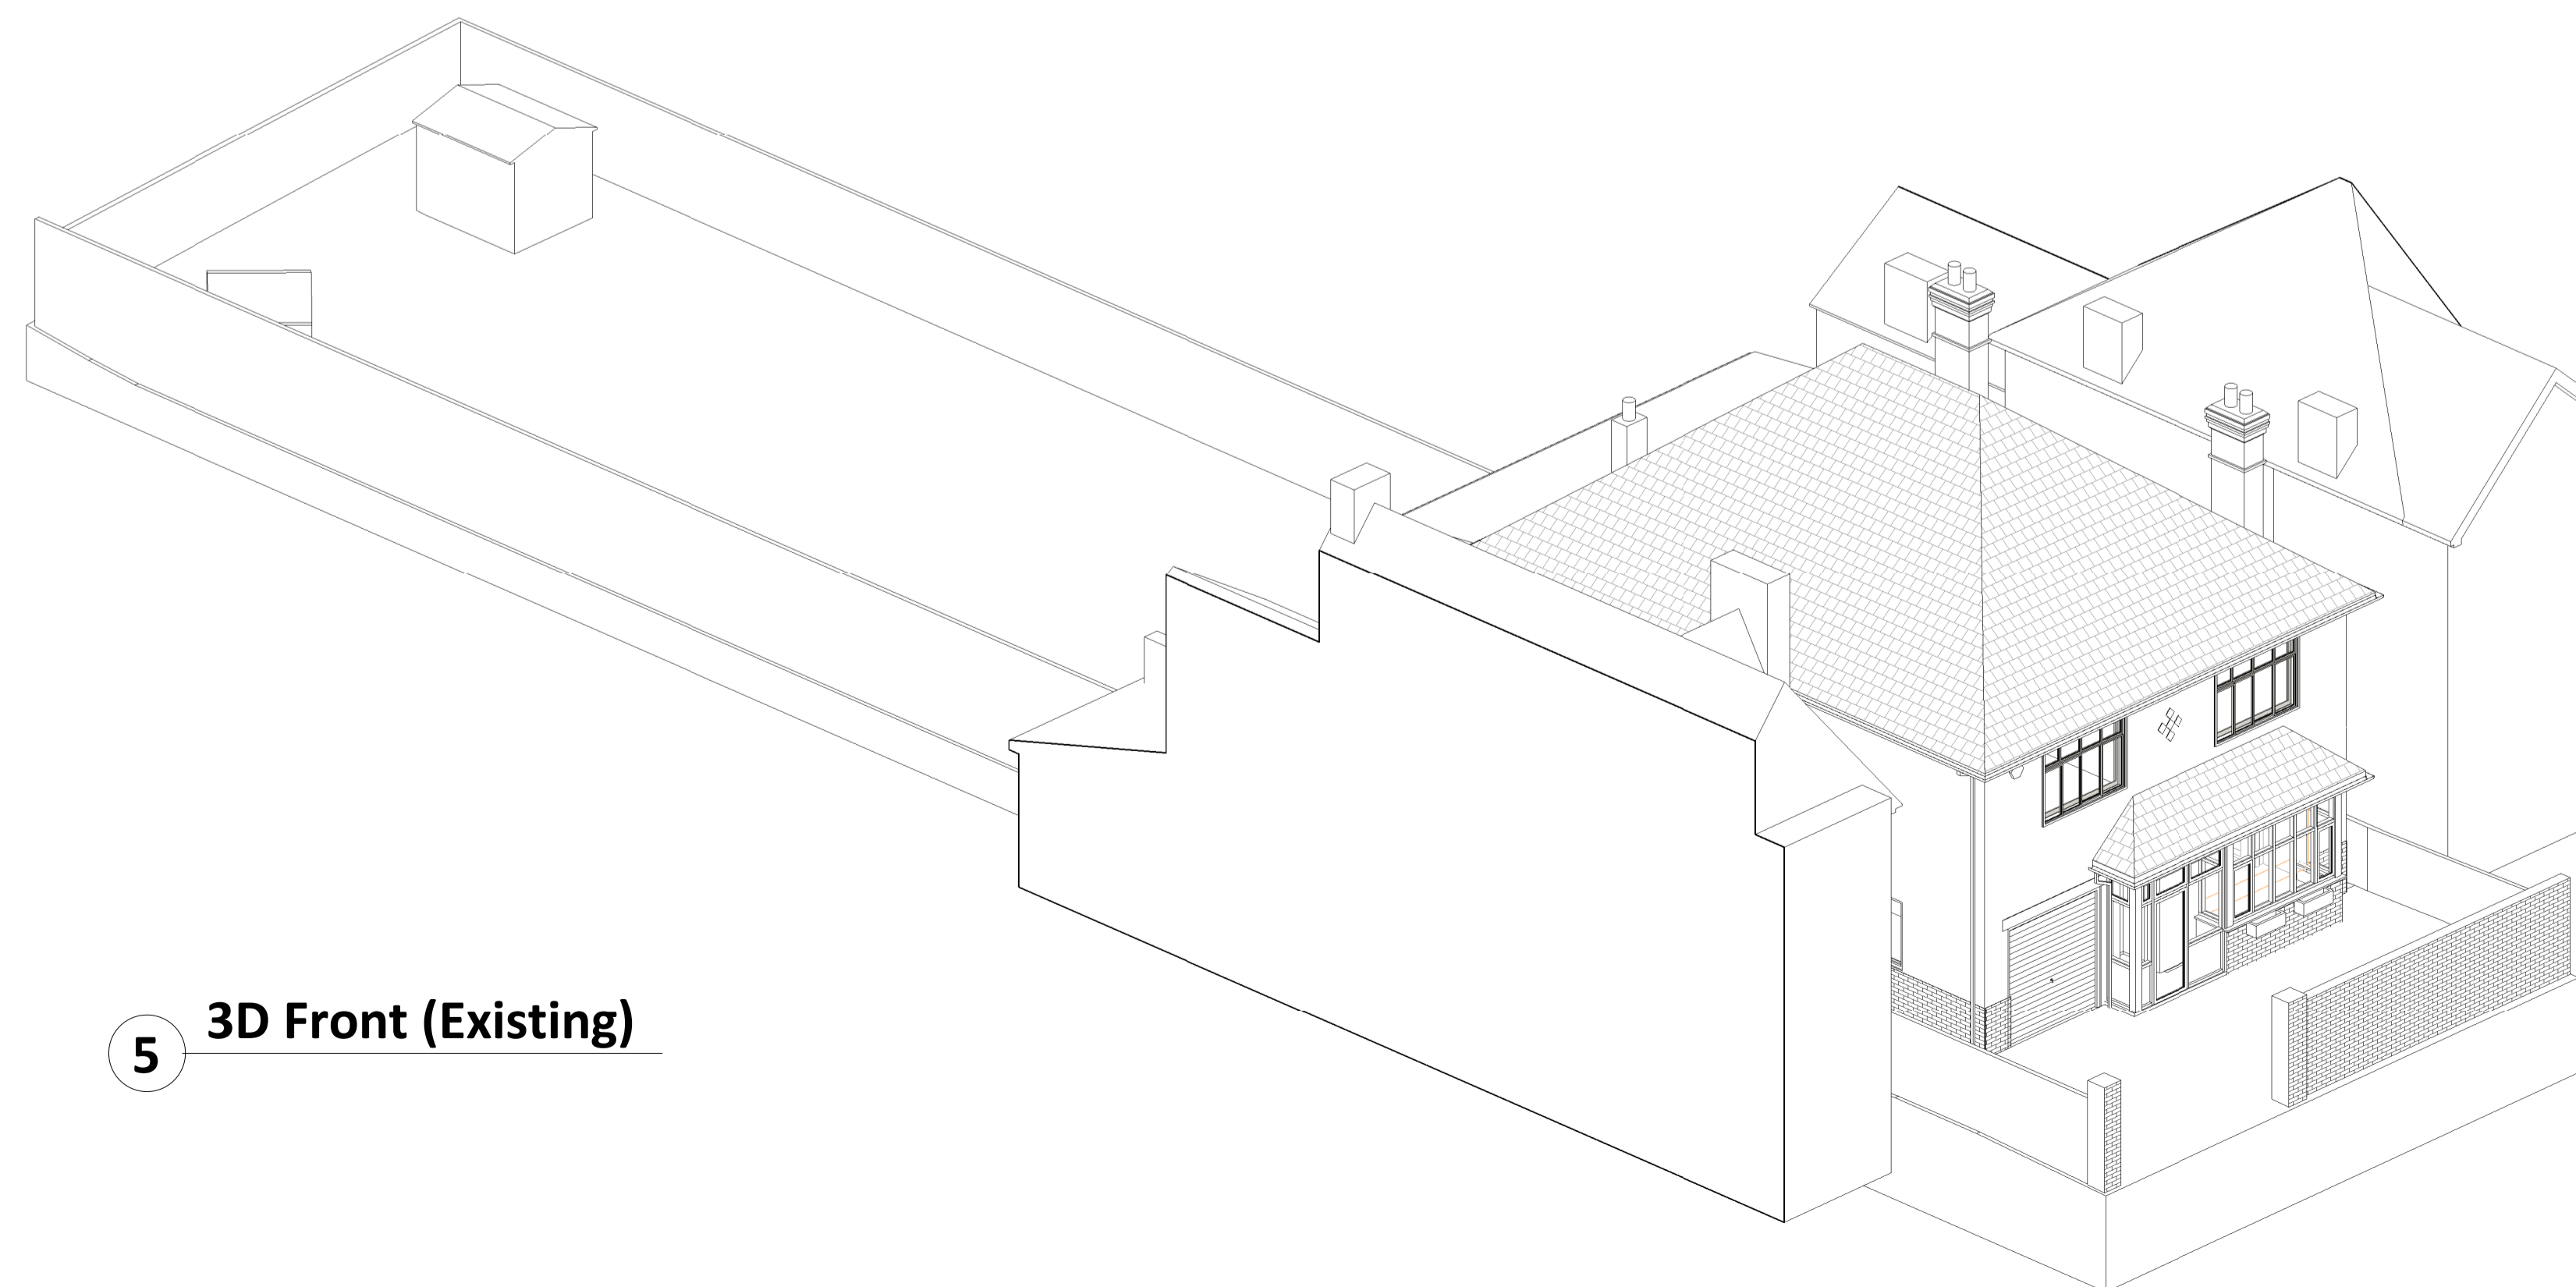

5 3D Front (Existing)

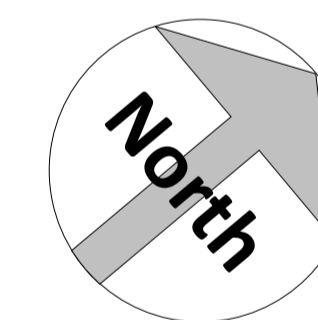

Amendments :

Rev	Date	Description

Project :

469 Footscray Road,
London,
SE9 3UH

Title :

Planning Drawings
Existing Layouts and Elevations

Bluelime Retail Ltd /
Bluelime Home Design LLP.
Design, Project
Management, Build



Thames Innovation Center,
Veridion Way, Veridion
Park, Erith, Kent DA18 4AL

Tel: 01322 521026

Garage and Loft Conversion, Ground
Floor Rear Extension

Drawn by:	Scale:	@ A1	Date:
HD	1 : 100		08.01.21

Drawing number :	Rev :
BL/DRG/080321/ 03-1	